


1. DISPOSAL OF SIGN SYSTEM, U-CHANNEL
2. STOCKPILE SIGN SYSTEM, STEEL BEAM
3. SIGN ERECTION, RELOCATE TYPE B (GROUND MOUNTED)

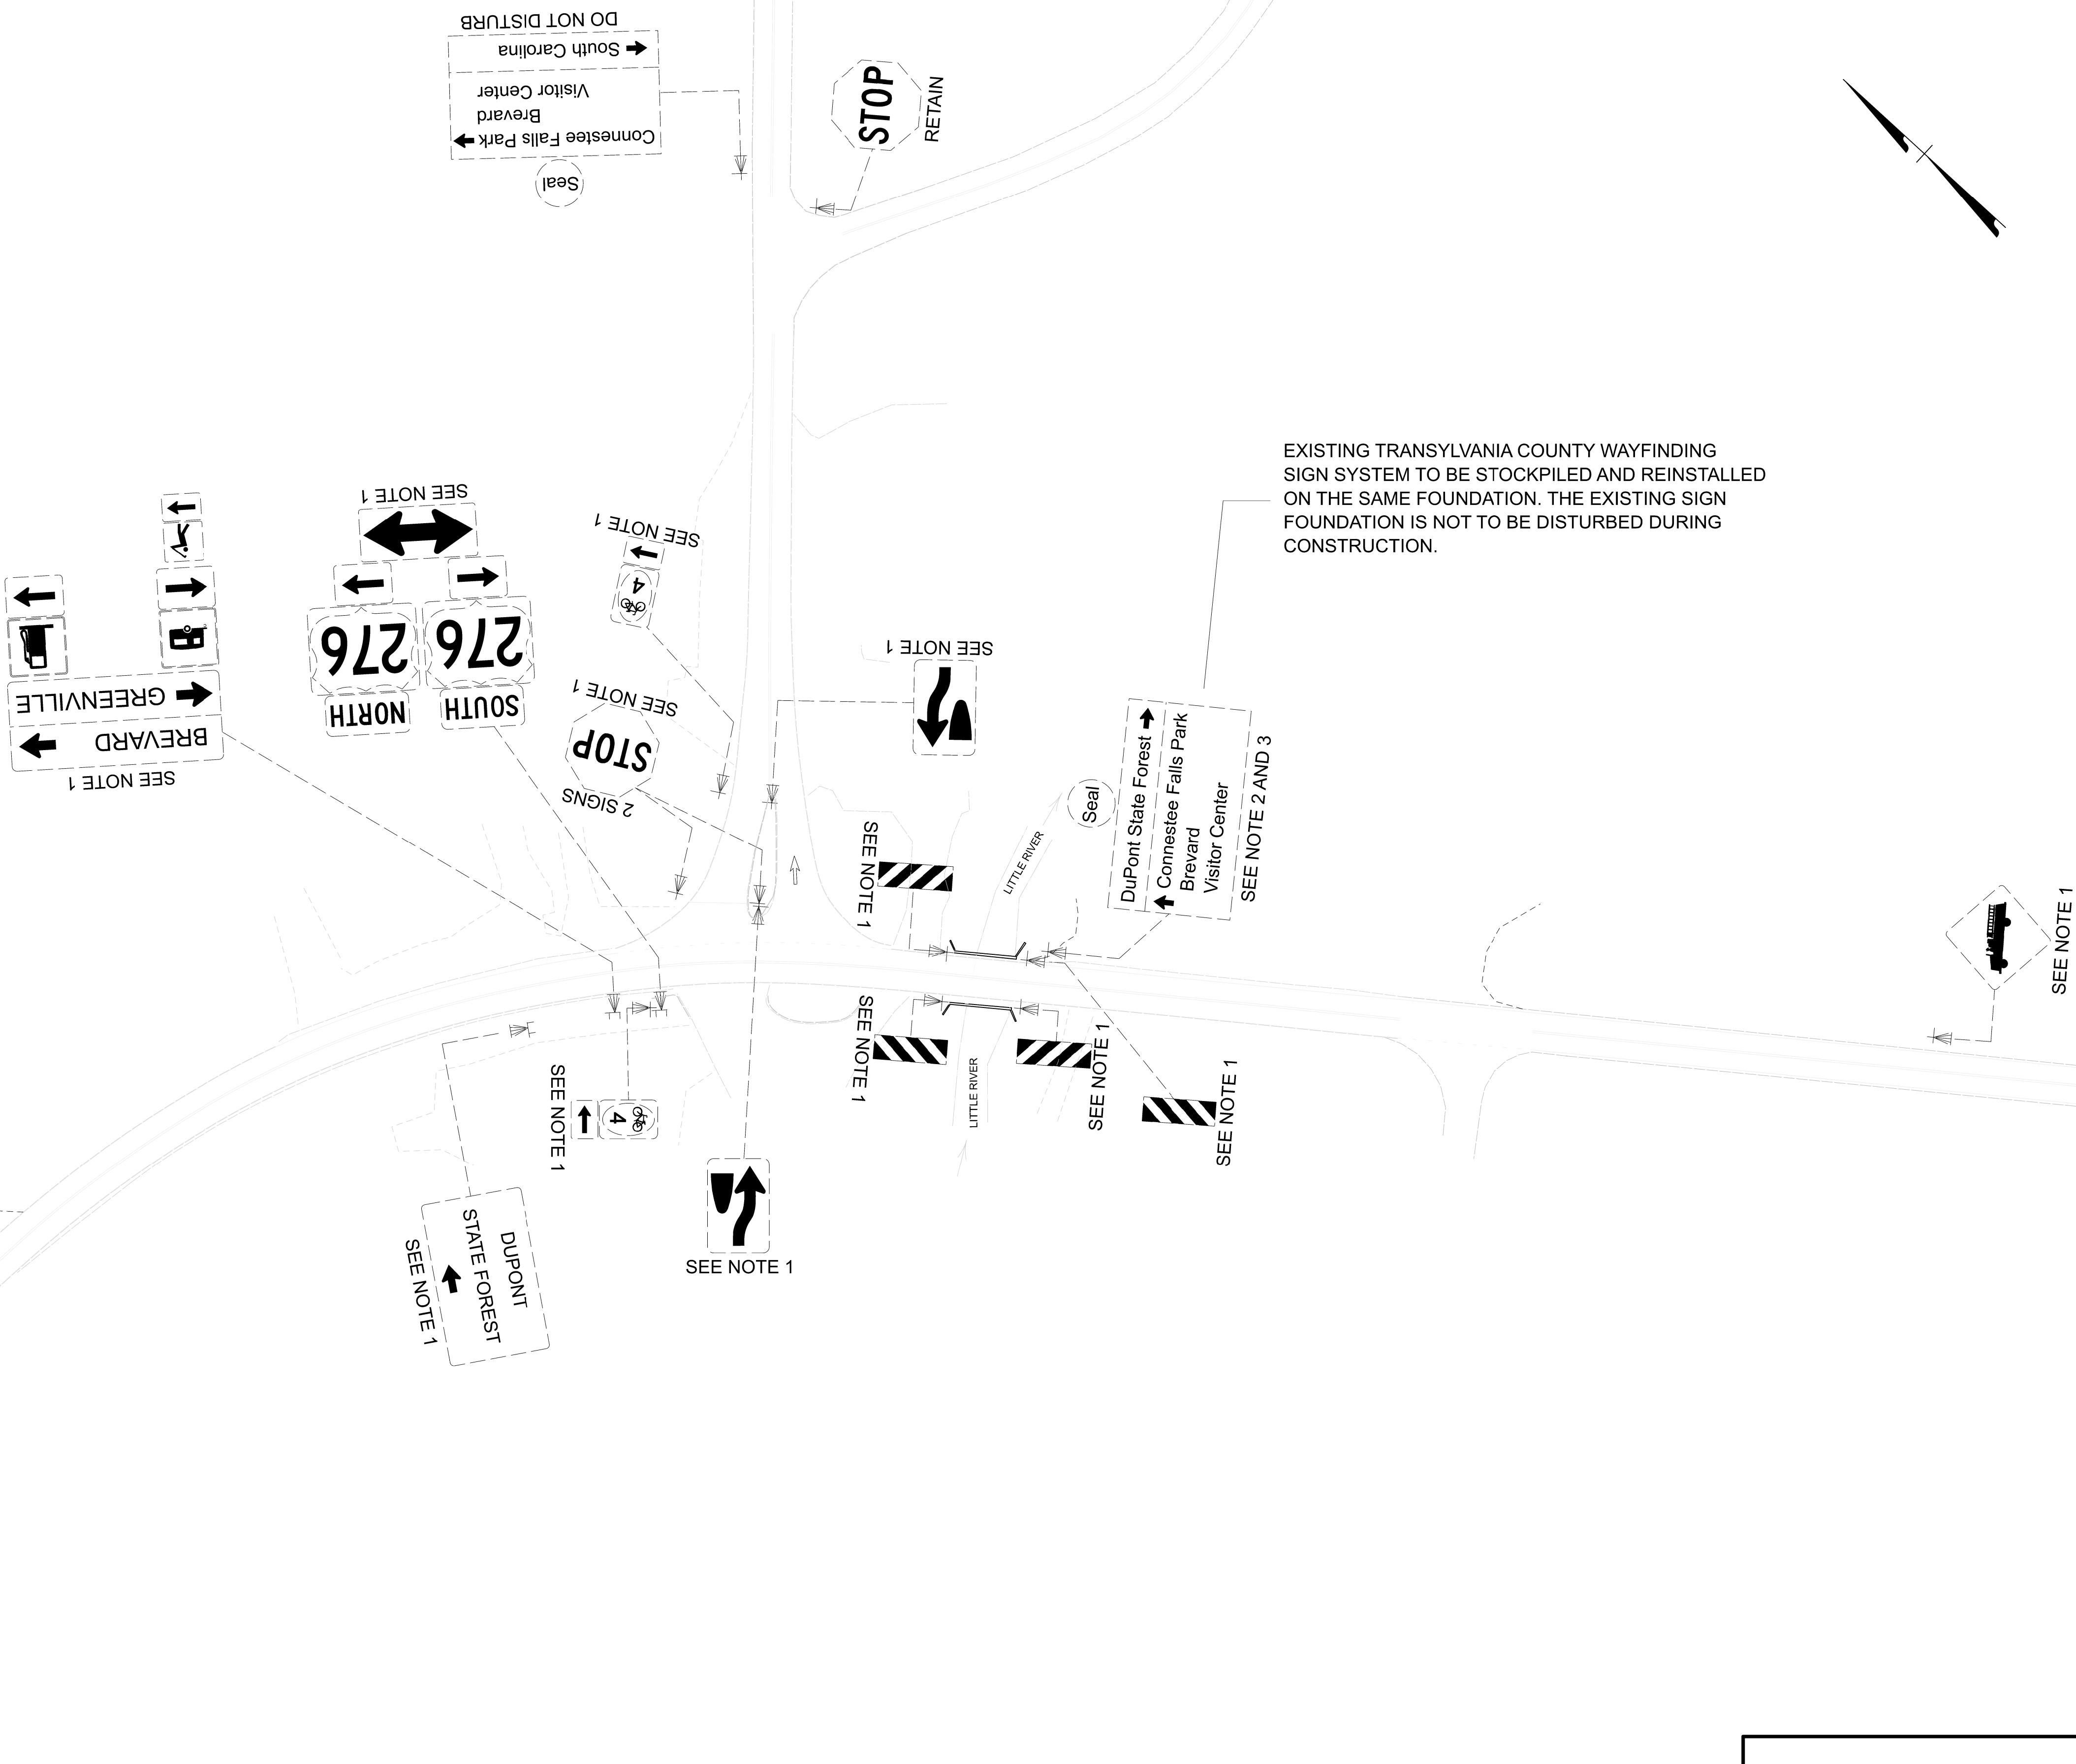


EXISTING SIGNS

HN-0031

SIGN-4

NORTH CAROLINA
DEPARTMENT OF TRANSPORTATION
WAKE COUNTY

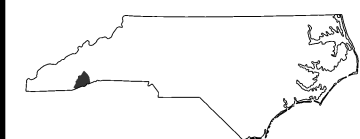

PROJECT ENGINEER



DOCUMENT NOT CONSIDERED FINAL
UNLESS ALL SIGNATURES COMPLETED

PREPARED BY

