


TIP PROJECT: HN-0031

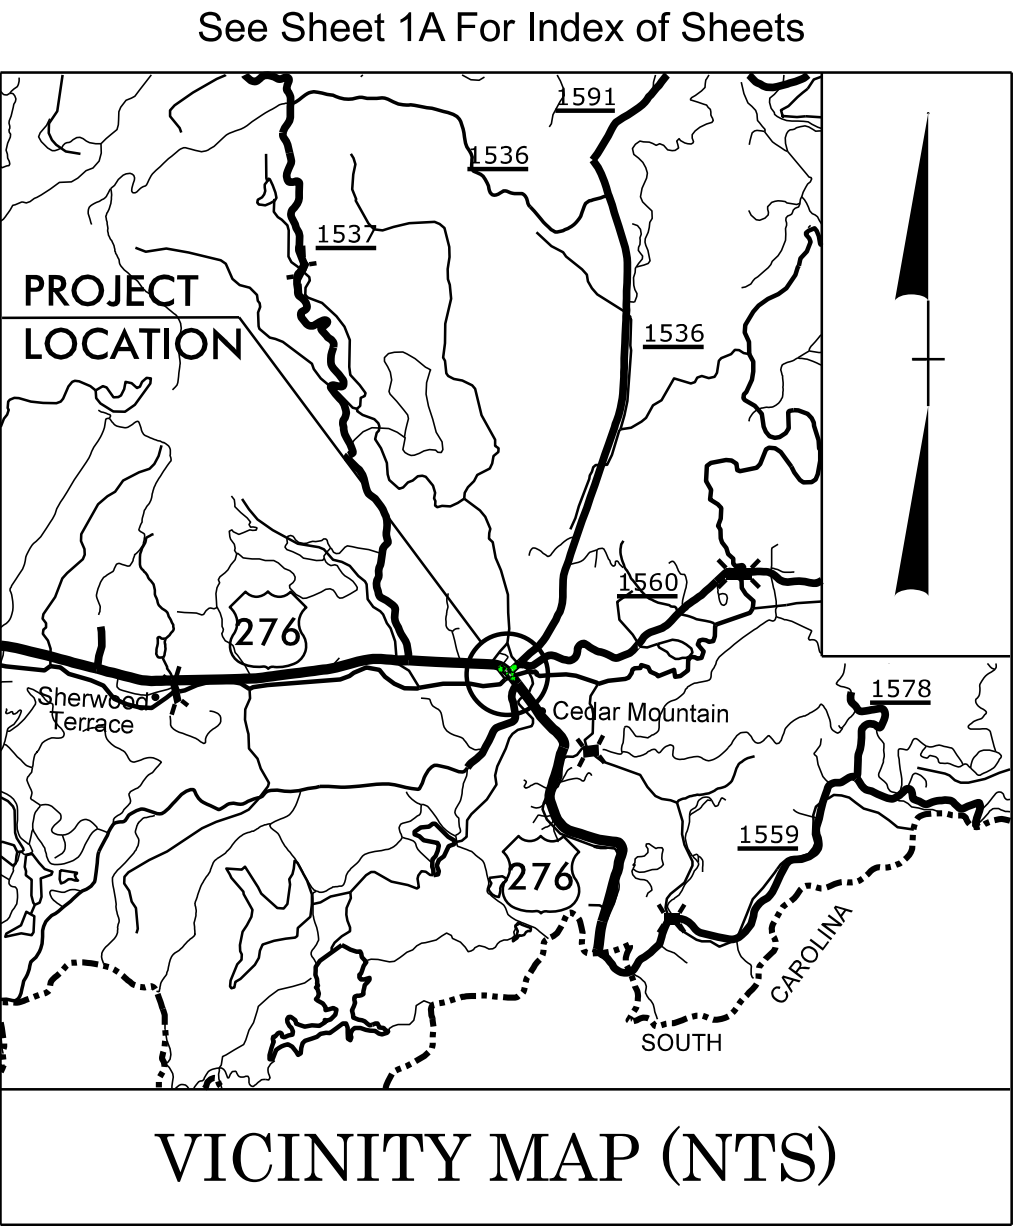

STATE OF NORTH CAROLINA  
DIVISION OF HIGHWAYS



UTILITIES BY OTHERS PLANS  
TRANSYLVANIA COUNTY

LOCATION: US 276 AT SR 1536 (CASCADE LAKE RD)


TYPE OF WORK: COMMUNICATIONS

T.I.P. NO.	SHEET NO.
HN-0031	UO-1

NOTE:  
ALL UTILITY WORK SHOWN ON THIS SHEET WILL BE DONE BY OTHERS.  
NO PAYMENT WILL BE MADE TO THE CONTRACTOR FOR UTILITY WORK SHOWN ON THIS SHEET.

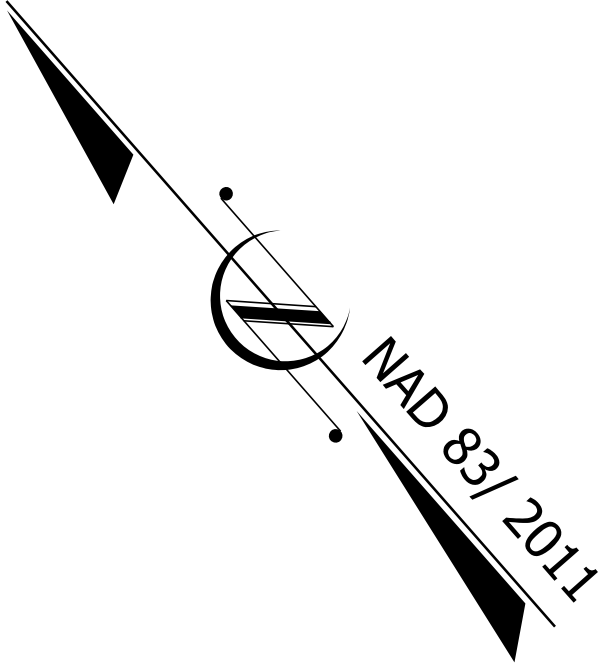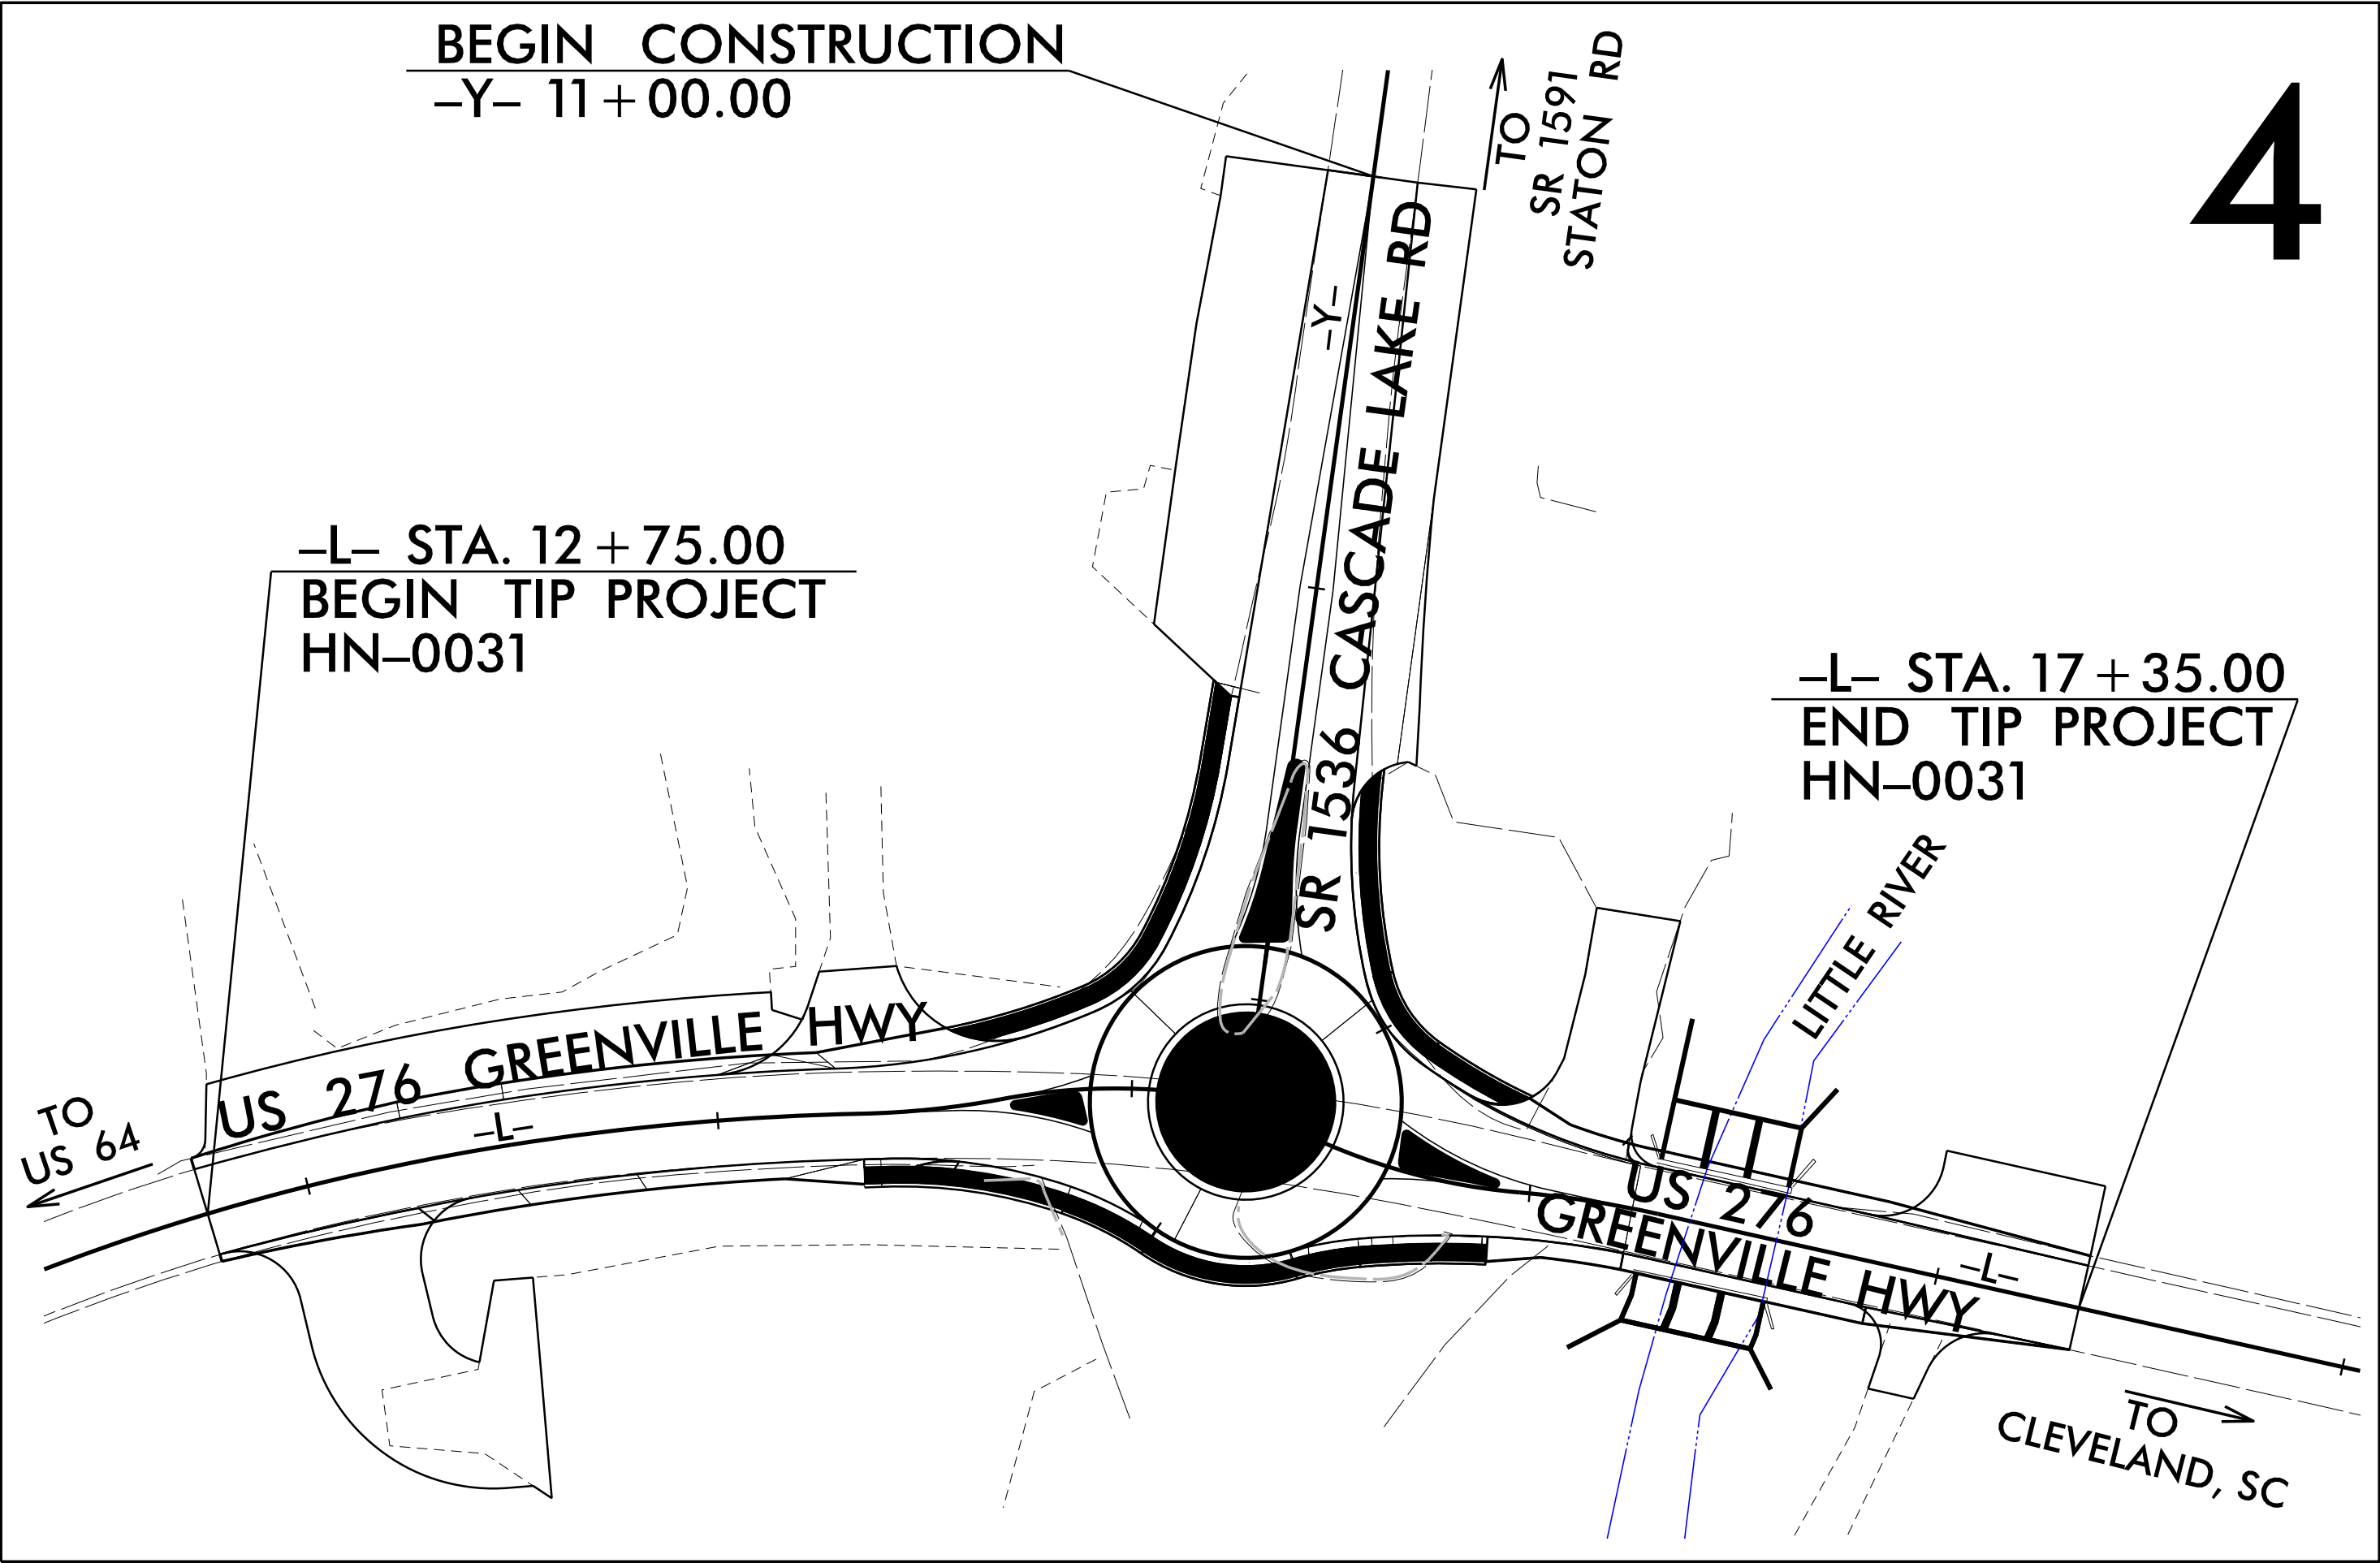

GRAPHIC SCALES

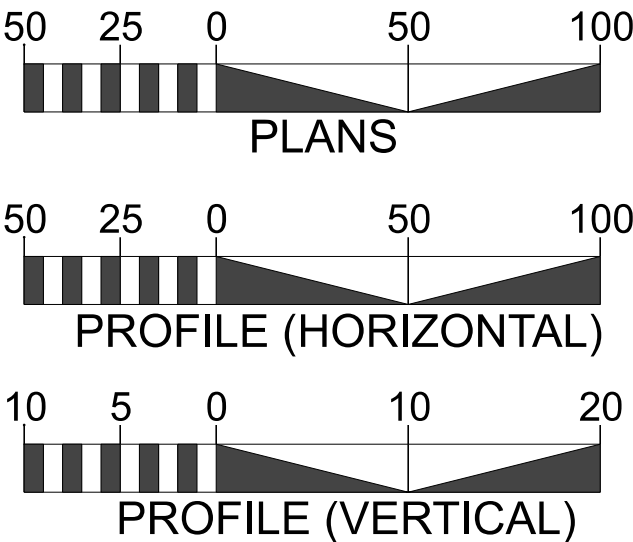

INDEX OF SHEETS

<u>SHEET NO.:</u>	<u>DESCRIPTION:</u>
UO-1	TITLE SHEET
UO-2	UBO PLAN SHEET

UTILITY OWNERS WITH CONFLICTS

(A) COMMUNICATIONS - COMPORIUM

PREPARED IN THE OFFICE OF



TELICS

119 BROOKSTOWN AVE.  
SUITE 305  
WINSTON SALEM, NC 27103  
(336) 705 - 8844



DIVISION OF HIGHWAYS  
DIVISION 14  
253 WEBSTER RD.  
SYLVA, NC 28779  
PHONE (828) 331-5200  
FAX (828) 321-5201

CORY WOOD UTILITY PROJECT MANAGER  
CORY WOOD UTILITY COORDINATOR

ROBERT DYER DIVISION UTILITIES ENGINEER  
ASST. DIVISION UTILITIES ENGINEER