

**This electronic collection of documents is provided
for the convenience of the user
and is Not a Certified Document –**



**The documents contained herein were originally issued
and sealed by the individuals whose names and license
numbers appear on each page, on the dates appearing
with their signature on that page.**

**This file or an individual page
shall not be considered a certified document.**

STATE OF NORTH CAROLINA DIVISION OF HIGHWAYS						PROJ. REFERENCE NO.	SHEET NO.	
						DF18314.2045332	X-1	
NOTE: EMBANKMENT COLUMN INCLUDES BACKFILL FOR UNDERCUT.						CROSS-SECTION SUMMARY		Note: Approximate quantities only. Unclassified Excavation, Borrow Excavation, Shoulder Borrow, Fine Grading, Clearing and grubbing, and Removal of Existing Pavement will be paid for at the contract lump sum price for "Grading"
Station	Uncl. Exc.	Embt	Station	Uncl. Exc.	Embt			
L	(cu. yd.)	(cu. yd.)	L	(cu. yd.)	(cu. yd.)			
11+60.00	0	0	14+38.56	0	0			
11+75.00	8	0	14+50.00	1	22			
12+00.00	21	0	14+75.00	6	164			
12+25.00	29	0	15+00.00	7	179			
12+50.00	30	0	15+25.00	5	67			
12+75.00	46	1	15+50.00	4	4			
13+00.00	32	25	15+75.00	2	1			
13+03.20	1	3	16+00.00	2	1			
			16+25.00	2	2			
			16+50.00	2	2			
			16+75.00	1	4			
			17+00.00	1	2			

6/23/16

75 70 65 60 55 50 45 40 35 30 25 20 15 10 5 0 5 10 15 20 25 30 35 40 45 50 55 60

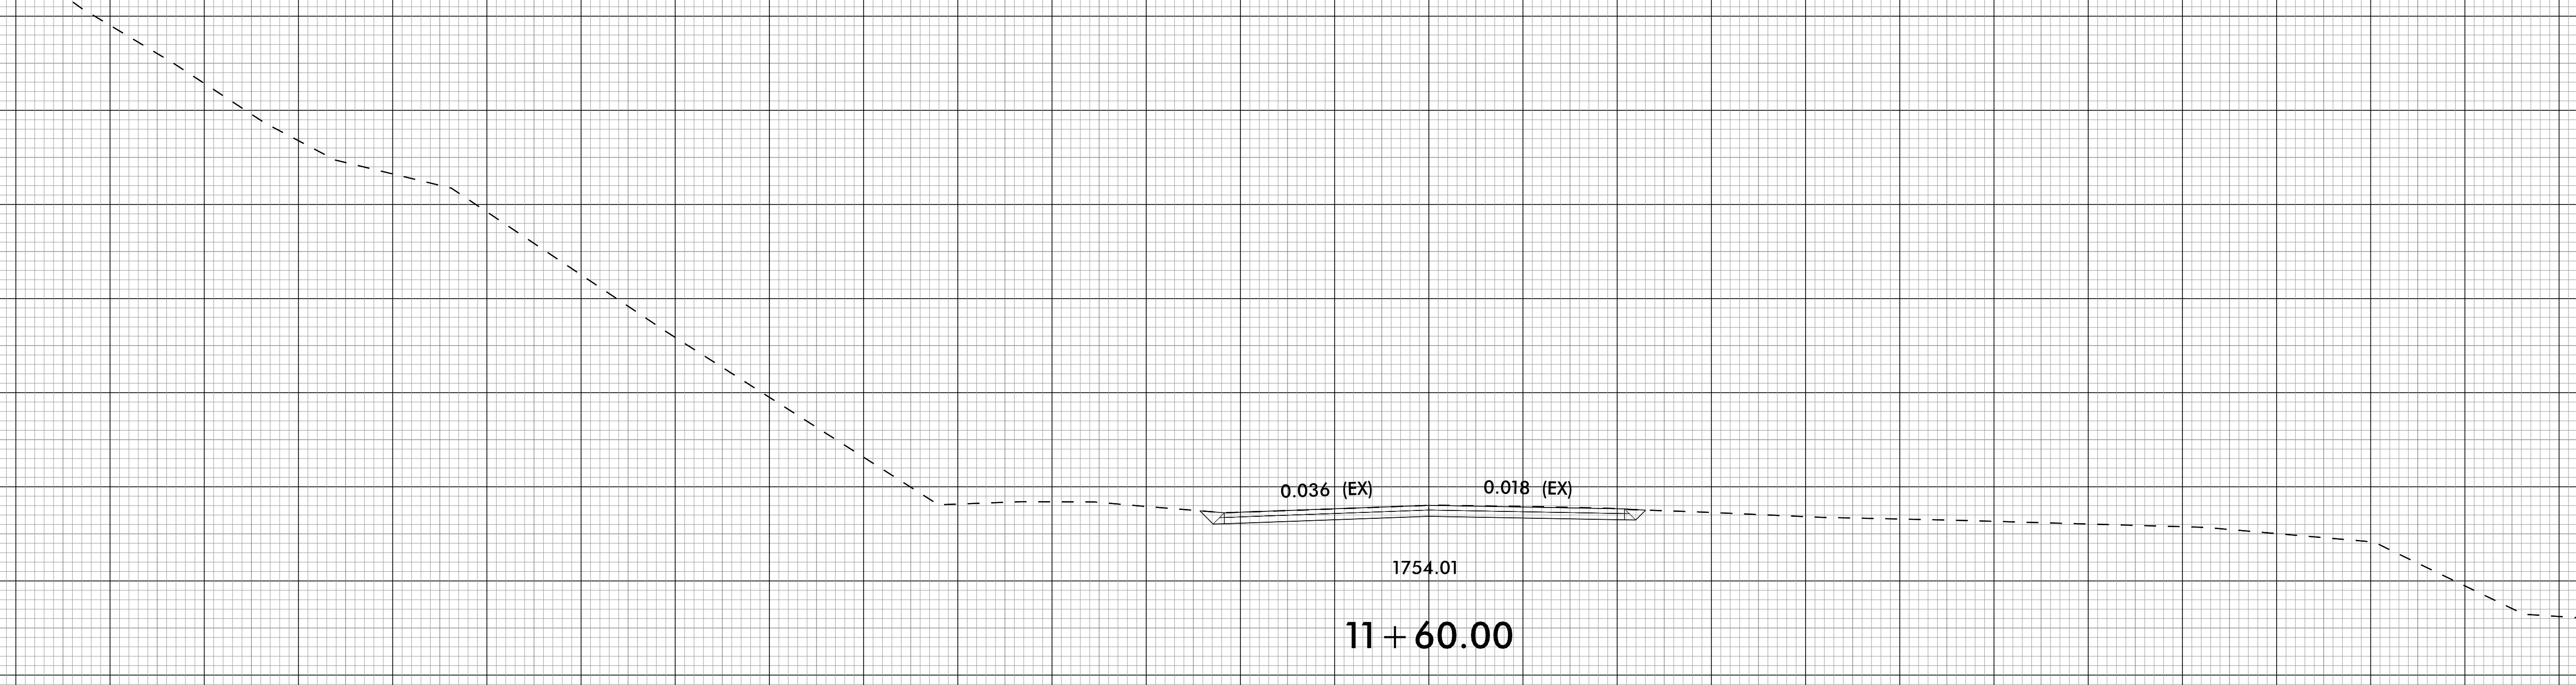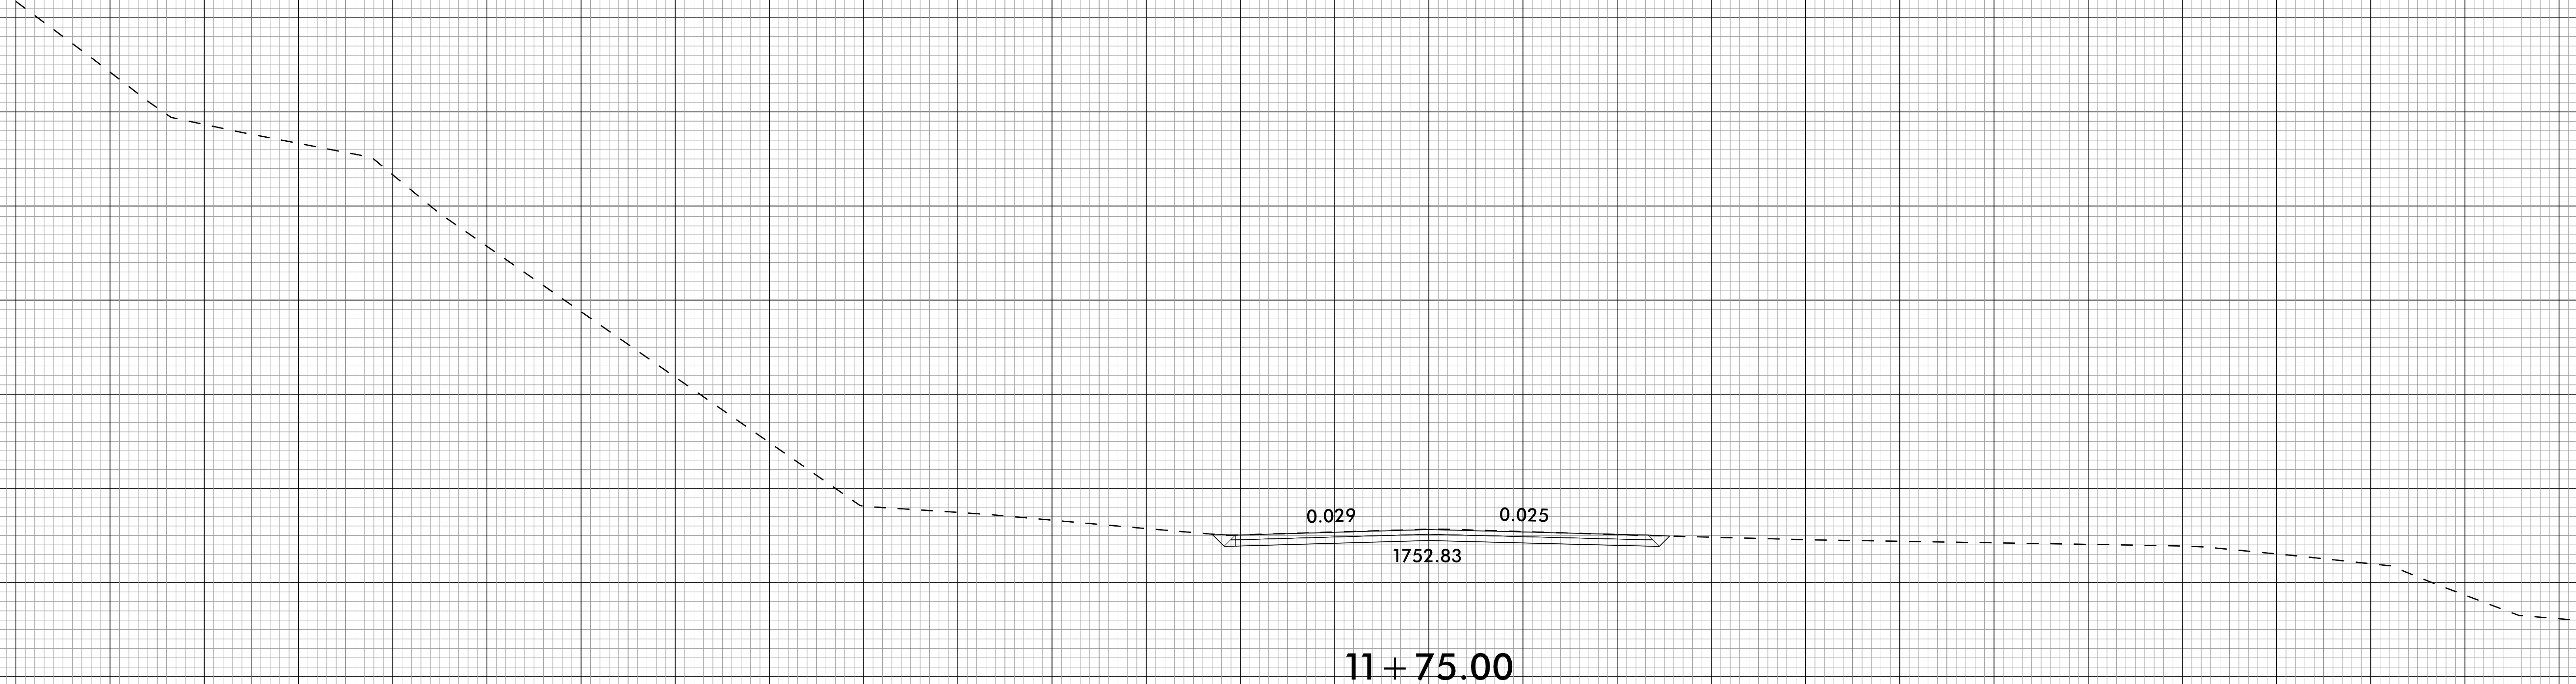

75 70 65 60 55 50 45 40 35 30 25 20 15 10 5 0 5 10 15 20 25 30 35 40 45 50 55 60 65 70 75


RS&H 1520 SOUTH BOULEVARD, SUITE 200
CHARLOTTE, NC 28203
NC FIRM LICENSE No. F-0493

0 5 10
[Scale bar]

PROJ. REFERENCE NO.
DF18314.2045332


SHEET NO.
X-2

04-FEB-2026 15:19
4400551041161060
883031741161060

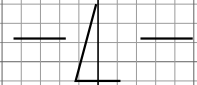

6/23/16

04-FEB-2026 15:19
4400551041X64687
8830UBENWLE1338

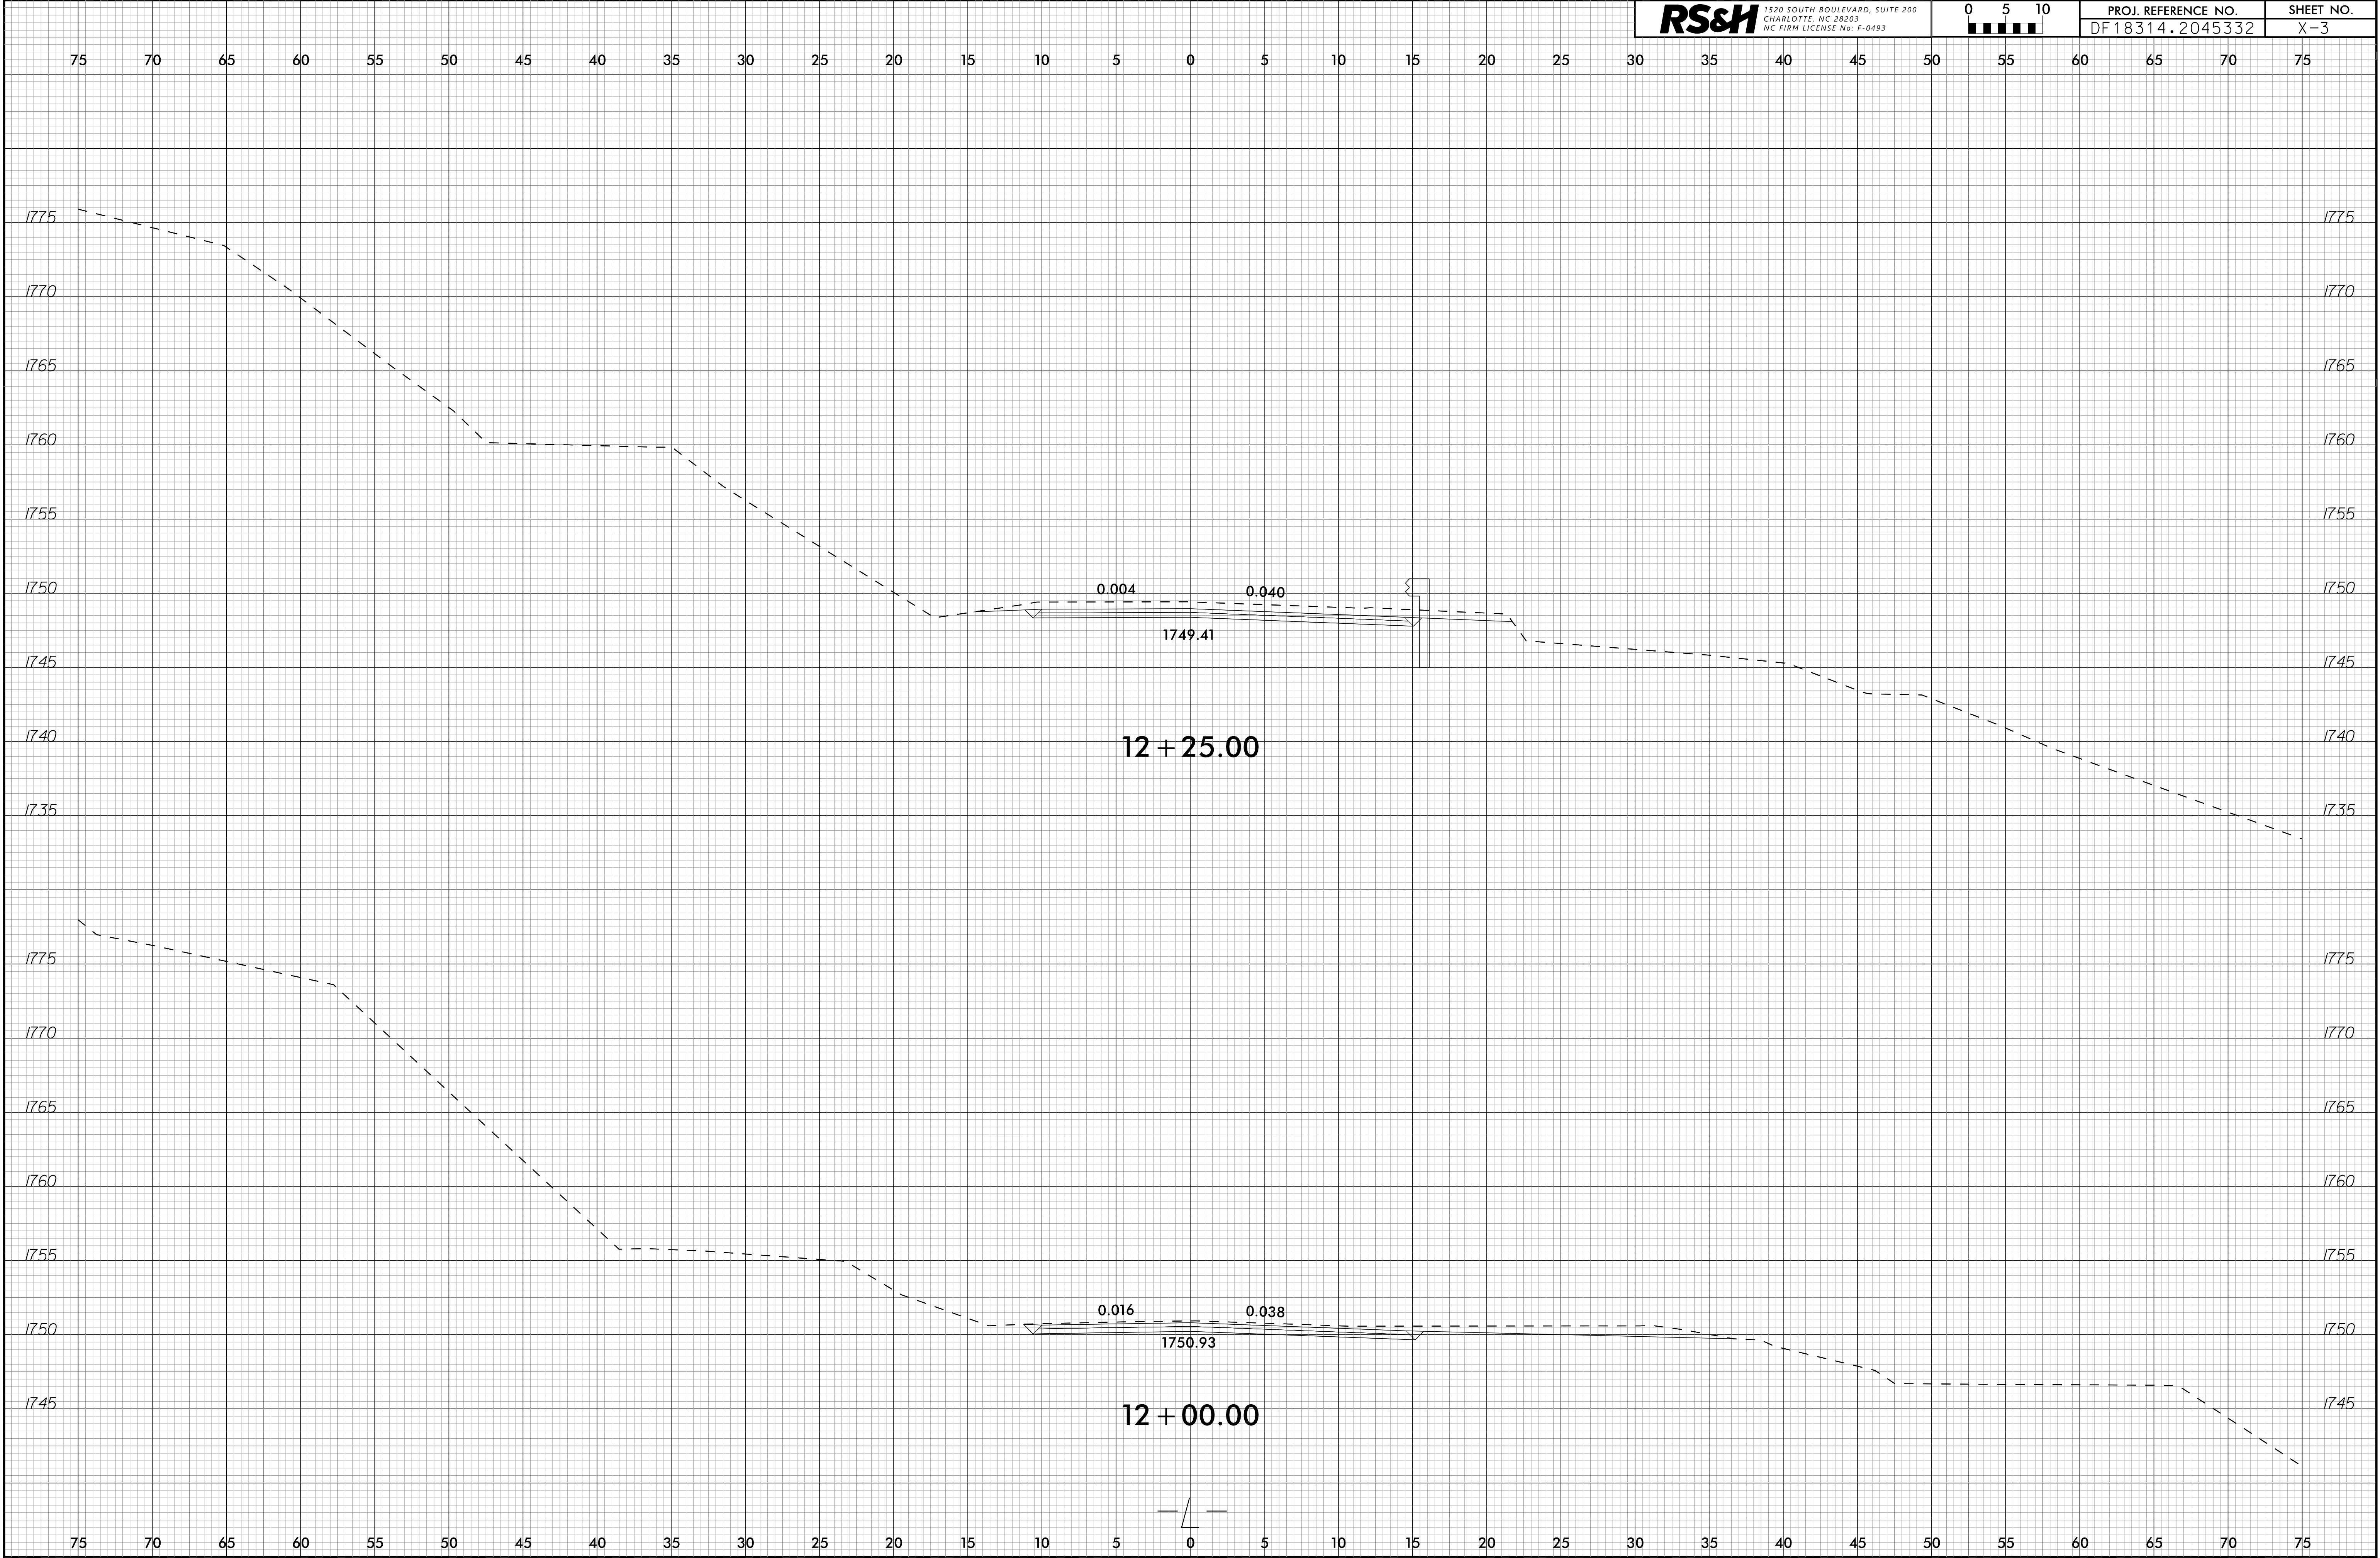


RS&H 1520 SOUTH BOULEVARD, SUITE 200
CHARLOTTE, NC 28203
NC FIRM LICENSE No. F-0493

0 5 10
0 5 10

PROJ. REFERENCE NO.
DF18314.2045332

SHEET NO.
X-3

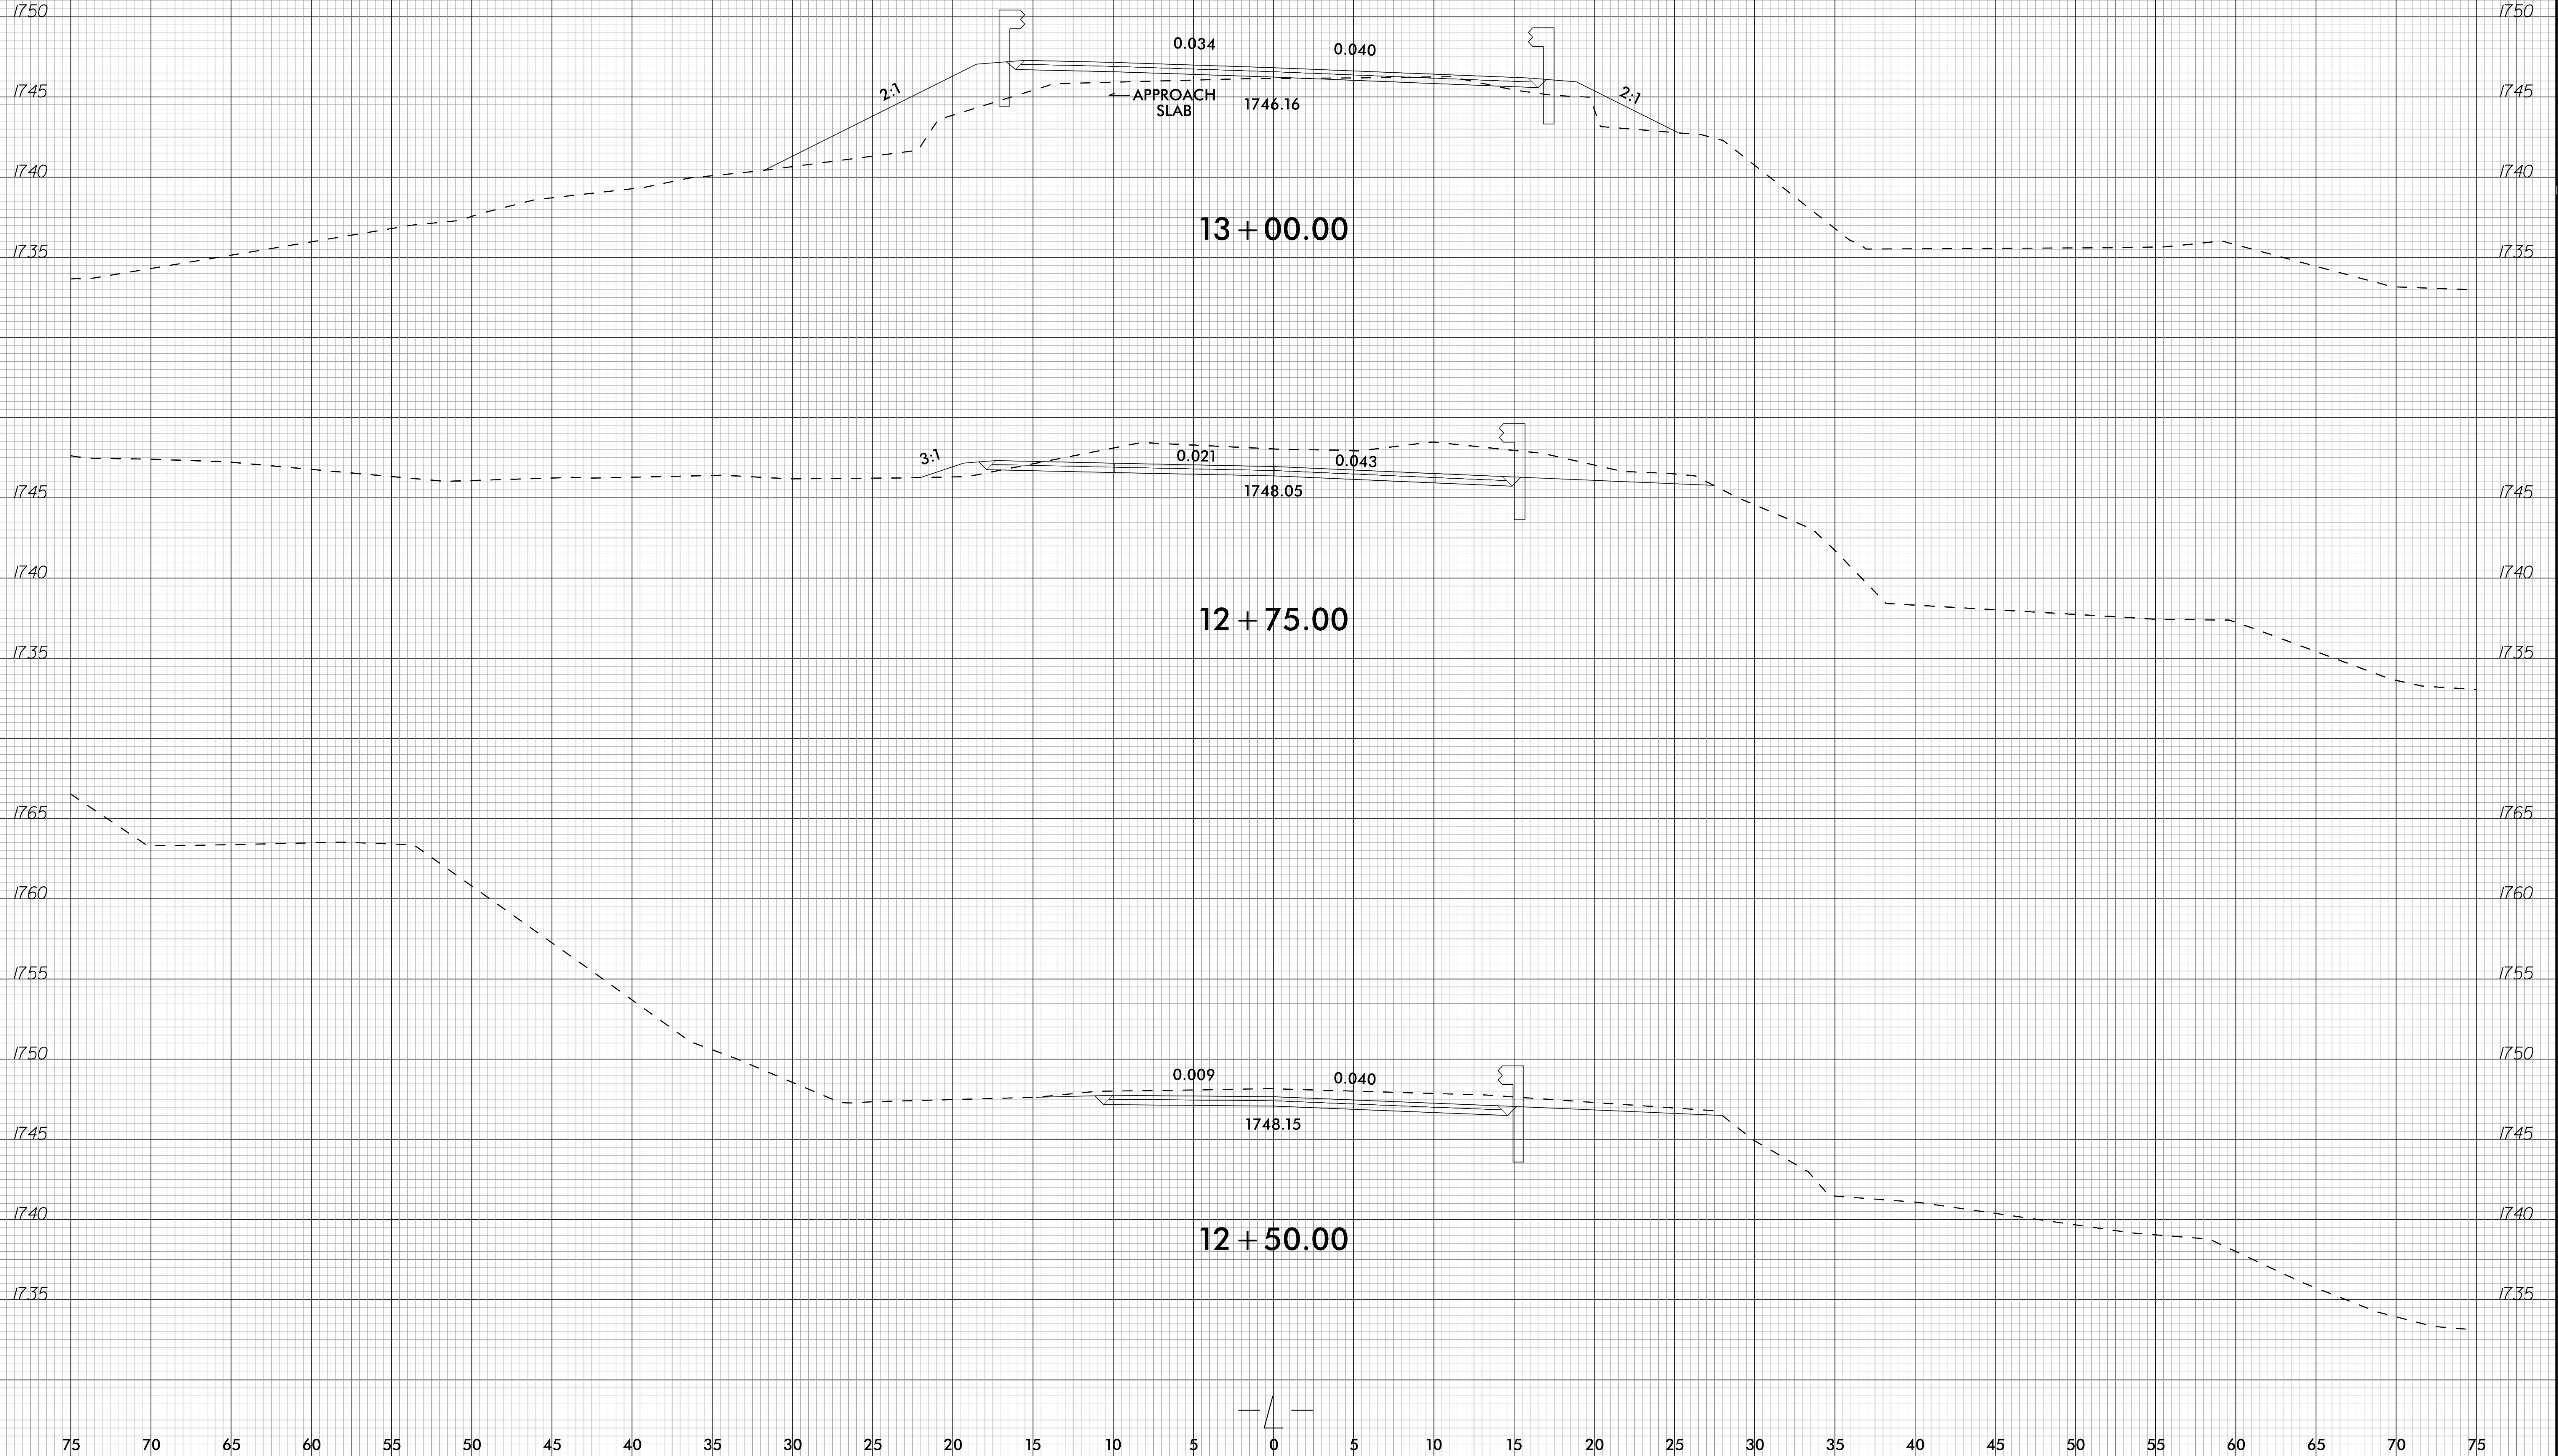

6/23/16

75 70 65 60 55 50 45 40 35 30 25 20 15 10 5 0 5 10 15 20 25 30 35 40 45 50 55 60 65 70 75

1750 1750

1745 1745

1740 1740

1735 1735

1730 1730

1725 1725

1750 1750

1745 1745

1740 1740

1735 1735

1730 1730

1725 1725

1750 1750

1745 1745

1740 1740

1735 1735

75 70 65 60 55 50 45 40 35 30 25 20 15 10 5 0 5 10 15 20 25 30 35 40 45 50 55 60 65 70 75

RS&H 1520 SOUTH BOULEVARD, SUITE 200
CHARLOTTE, NC 28203
NC FIRM LICENSE NO. F-0493

0 5 10
[Scale bar]

PROJ. REFERENCE NO.
DF18314.2045332

SHEET NO.
X-5

0.040 0.040

1729.29

13 + 50.00

0.040 0.040

1734.32

13 + 25.00

0.035 0.040

1745.92

13 + 03.20

[North arrow symbol]

04-FEB-2026 15:19
4400551041268
88308174161338

6/23/16

75 70 65 60 55 50 45 40 35 30 25 20 15 10 5 0 5 10 15 20 25 30 35 40 45 50 55 60 65 70 75

RS&H 1520 SOUTH BOULEVARD, SUITE 200
CHARLOTTE, NC 28203
NC FIRM LICENSE No. F-0493

0 5 10
[Scale bar]

PROJ. REFERENCE NO.
DF18314.2045332

SHEET NO.
X-6

1750 1750

1745 1745

1740 1740

1735 1735

1730 1730

1725 1725

1722.50

14 + 00.00

1750 1750

1745 1745

1740 1740

1735 1735

1730 1730

1725 1725

1722.64


13 + 75.00

— / —

75 70 65 60 55 50 45 40 35 30 25 20 15 10 5 0 5 10 15 20 25 30 35 40 45 50 55 60 65 70 75

04-FEB-2026 15:19
4400551041X6406r
88305174161338

6/23/16

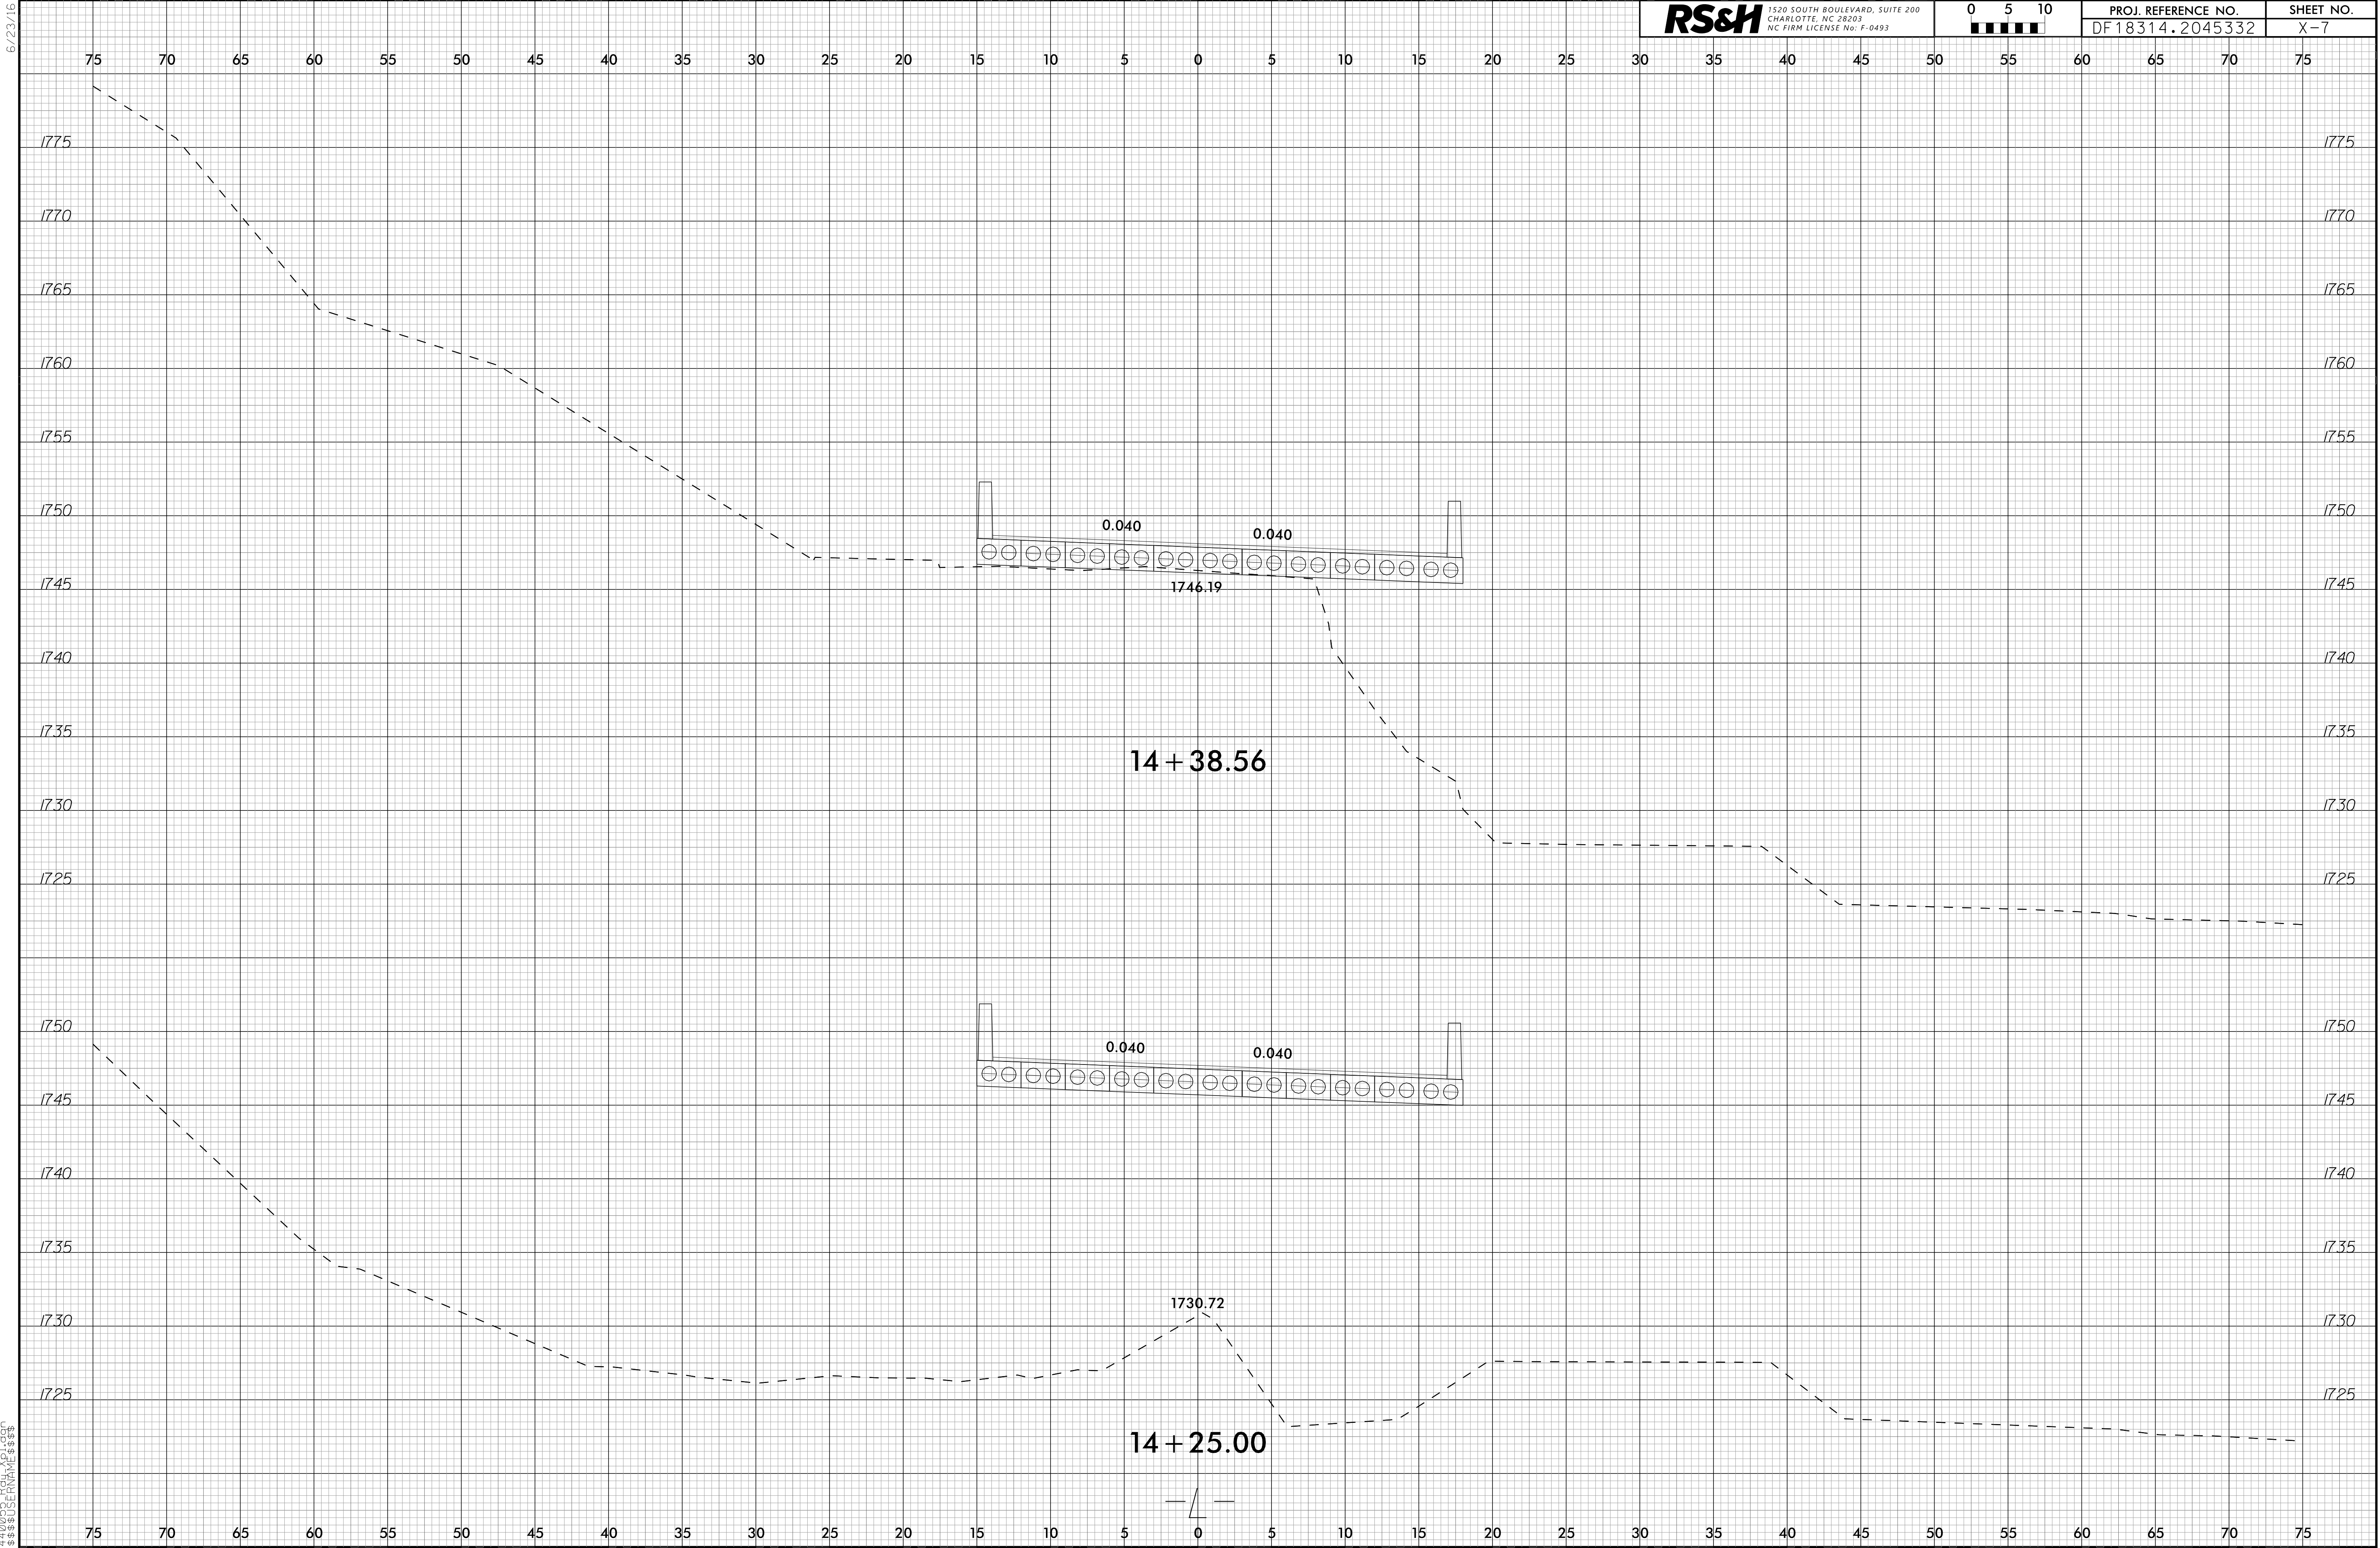

6/23/16

09-FEB-2026 09:07
4400551031
4400551031

75 70 65 60 55 50 45 40 35 30 25 20 15 10 5 0 5 10 15 20 25 30 35 40 45 50 55 60 65 70 75

1795

1795

1790

1790

1785

1785

1780

1780

1775

1775

1770

1770

1765

1765

1760

1760

1755

1755

1750

1750

1745

1745

1740

1740

1735

1735

1730

1730

1725

1725

NOTE: EXTRA LENGTH GUARDRAIL
POSTS ARE REQUIRED

*

0.034

0.040


1748.23

APPROACH
SLAB

10:1

1.5:1

14 + 50.00

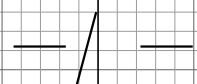

6/23/16

04-FEB-2026 15:19
4400551041X64687
8830BENHAWLE1338

75 70 65 60 55 50 45 40 35 30 25 20 15 10 5 0 5 10 15 20 25 30 35 40 45 50 55 60 65 70 75

1795

1795

1790

1790

1785

1785

1780

1780

1775

1775

1770

1770

1765

1765

1760

1760

1755

1755

1750

1750

1745

1745

1740

1740

1735

1735

1730

1730

1725

1725

2:1

0.022


0.040

1750.05

10:1

1.5:1

14 + 75.00

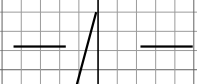

RS&H

1520 SOUTH BOULEVARD, SUITE 200
CHARLOTTE, NC 28203
NC FIRM LICENSE No. F-0493


0 5 10
[Scale bar with 0, 5, 10 feet markings]

PROJ. REFERENCE NO.
DF18314.2045332

SHEET NO.
X-9

6/23/16

04-FEB-2026 15:19
440055104126067
8330BLENVALE1338

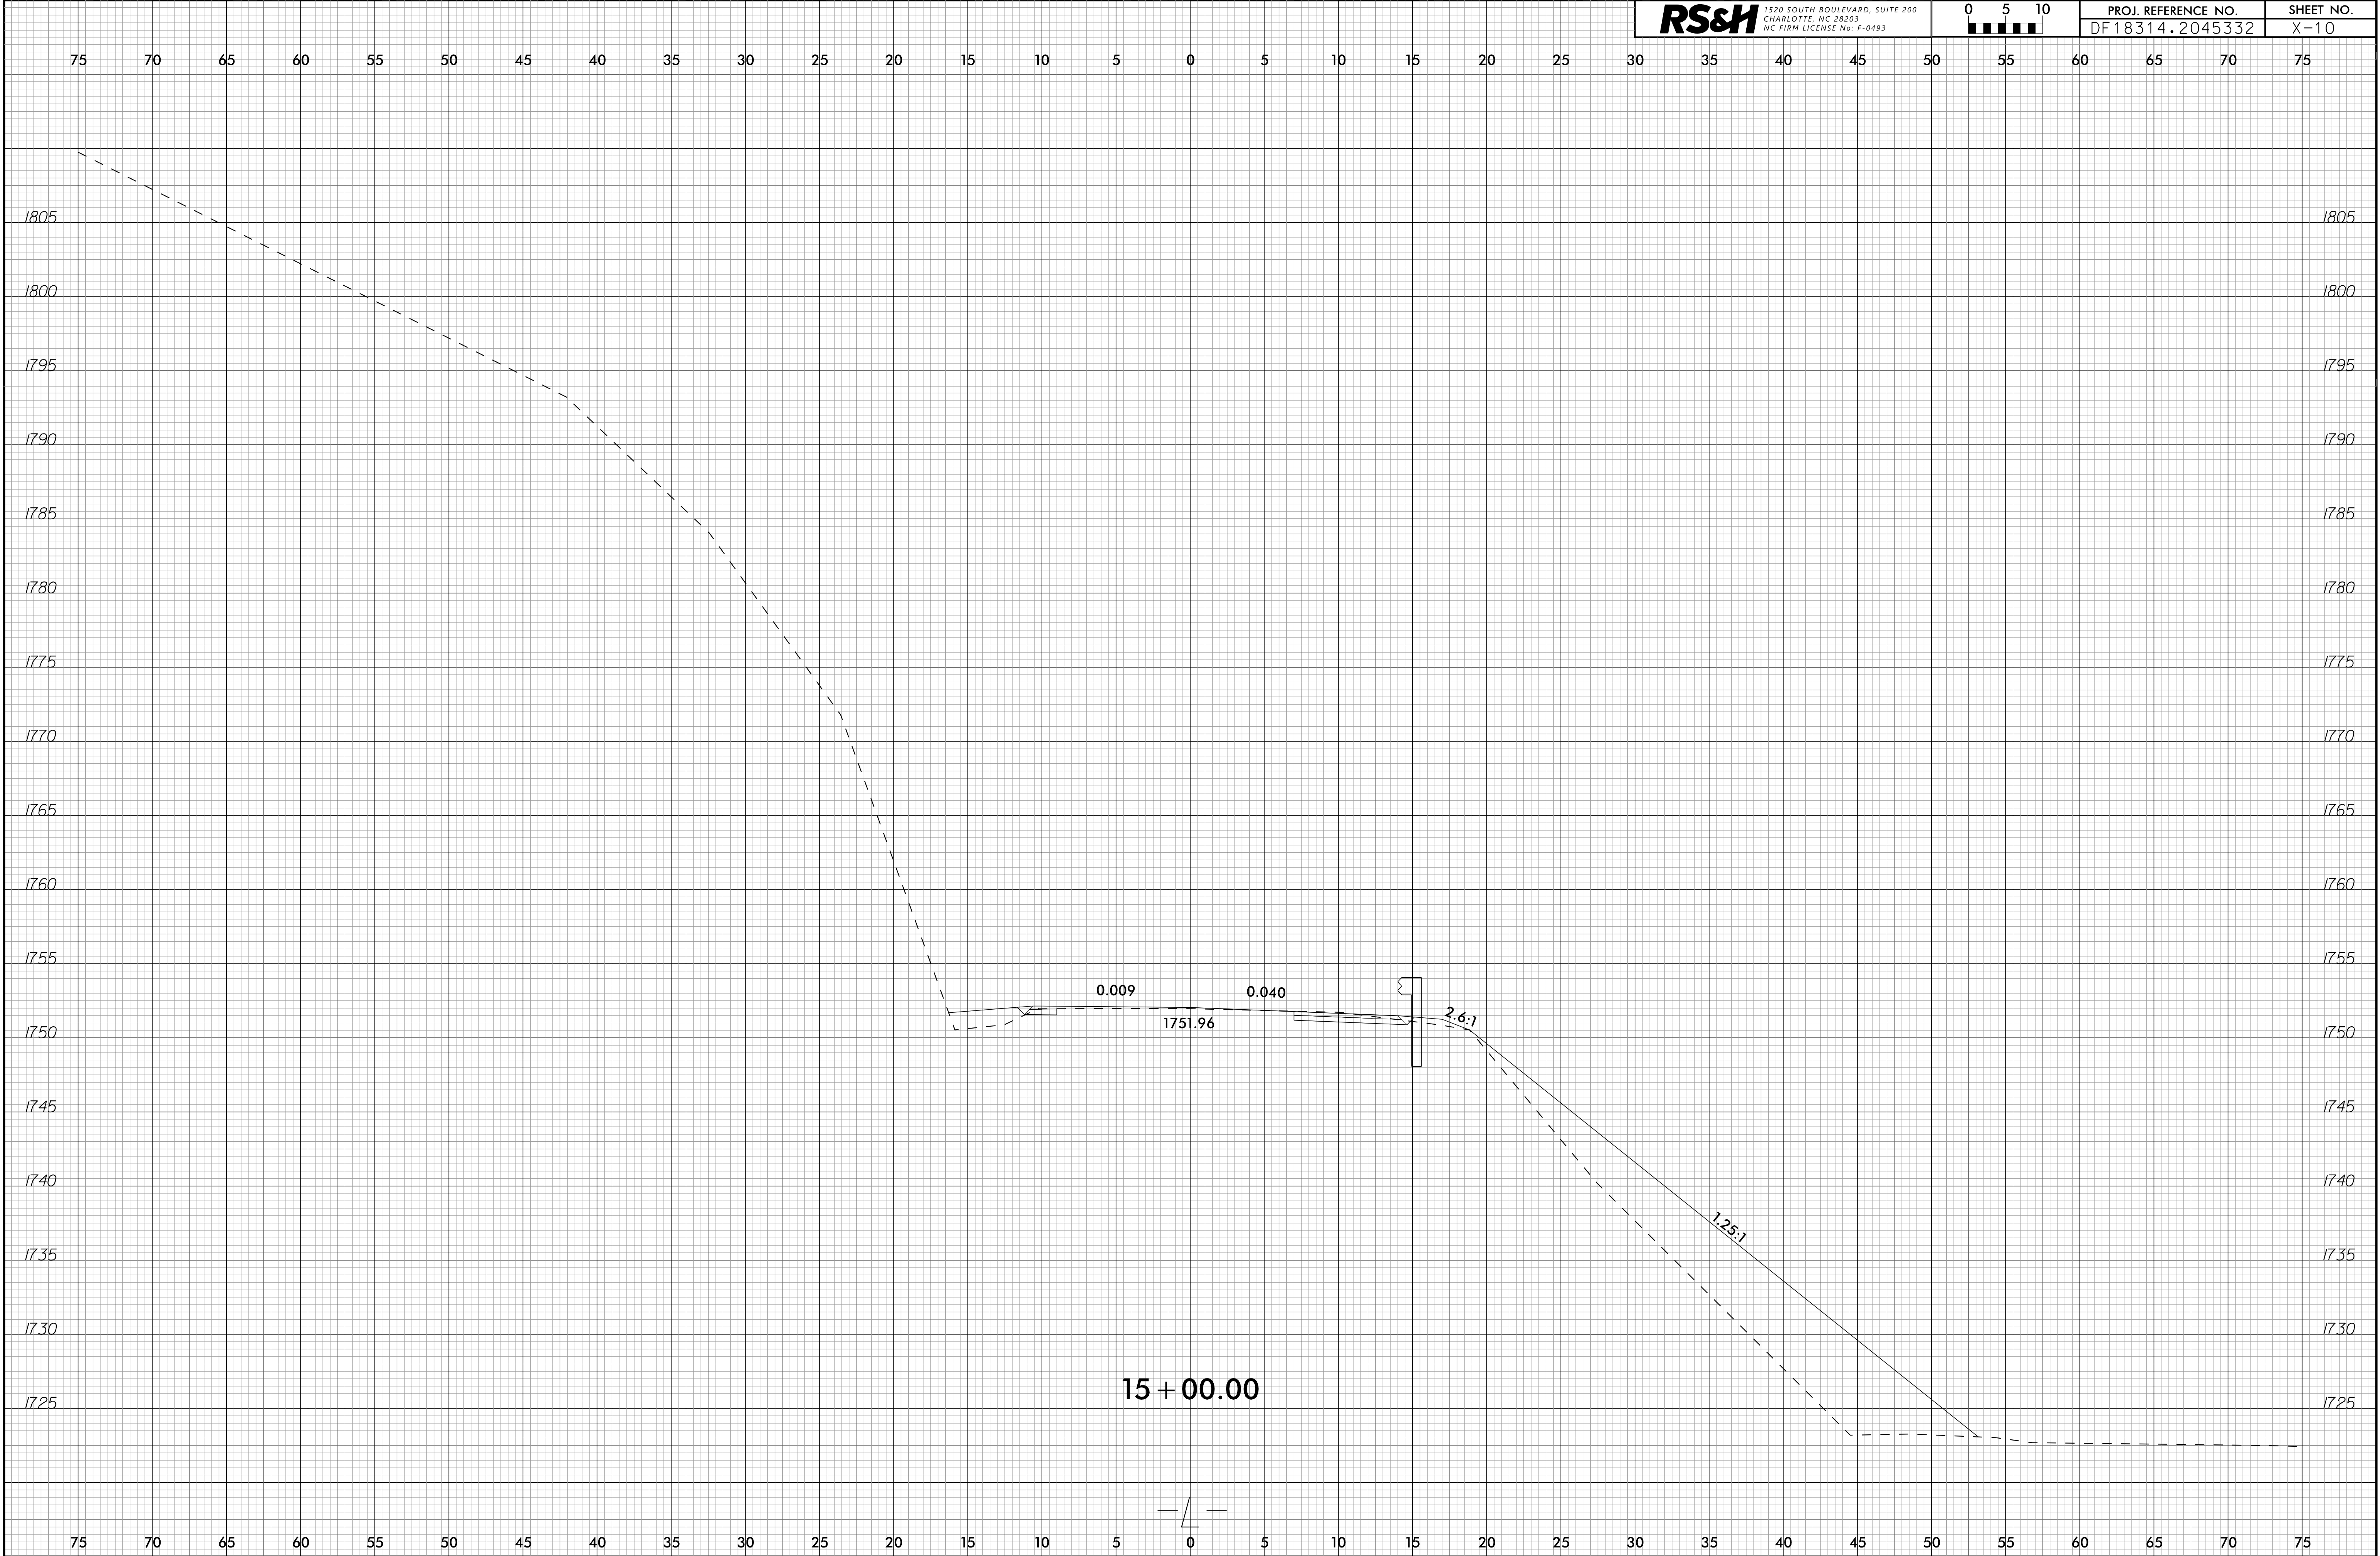

RS&H 1520 SOUTH BOULEVARD, SUITE 200
CHARLOTTE, NC 28203
NC FIRM LICENSE No. F-0493


0 5 10
0 5 10

PROJ. REFERENCE NO.
DF18314.2045332

SHEET NO.
X-10


6/23/16

06-FEB-2026 11:08
4400551013
833051741538

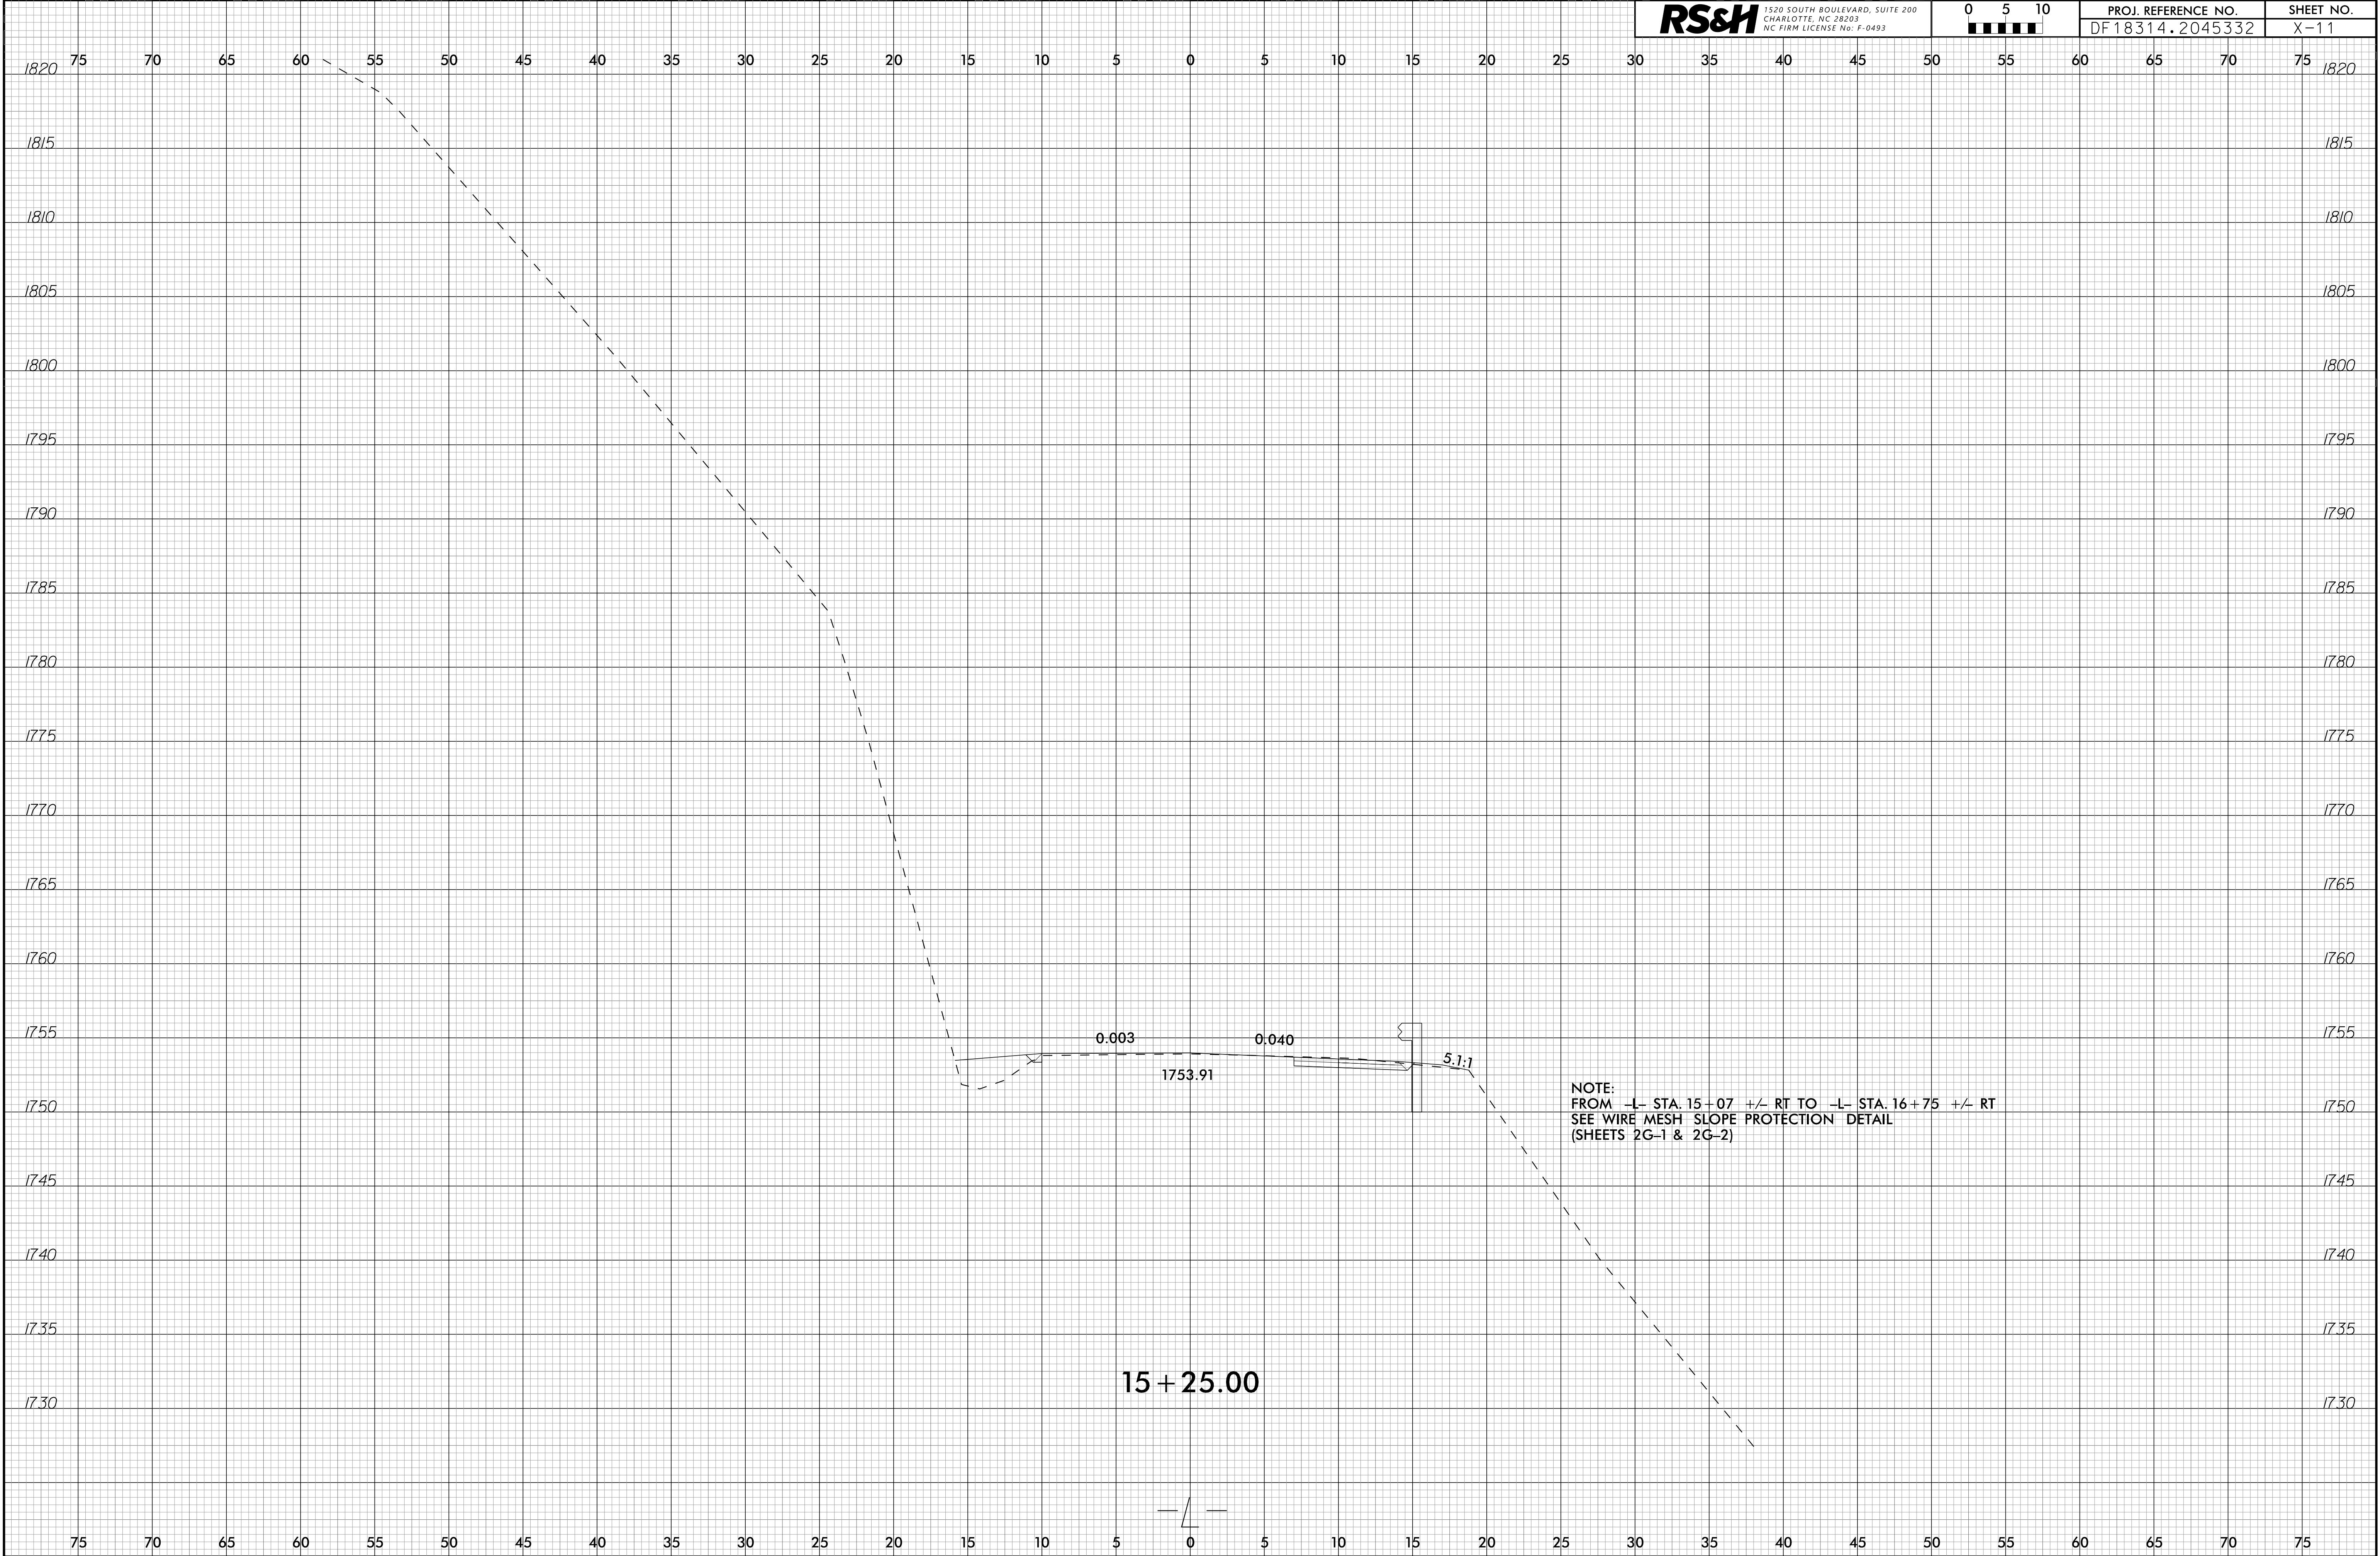


6/23/16

04-FEB-2026 15:19
4400551041X6468
8830BENHAWLE1358

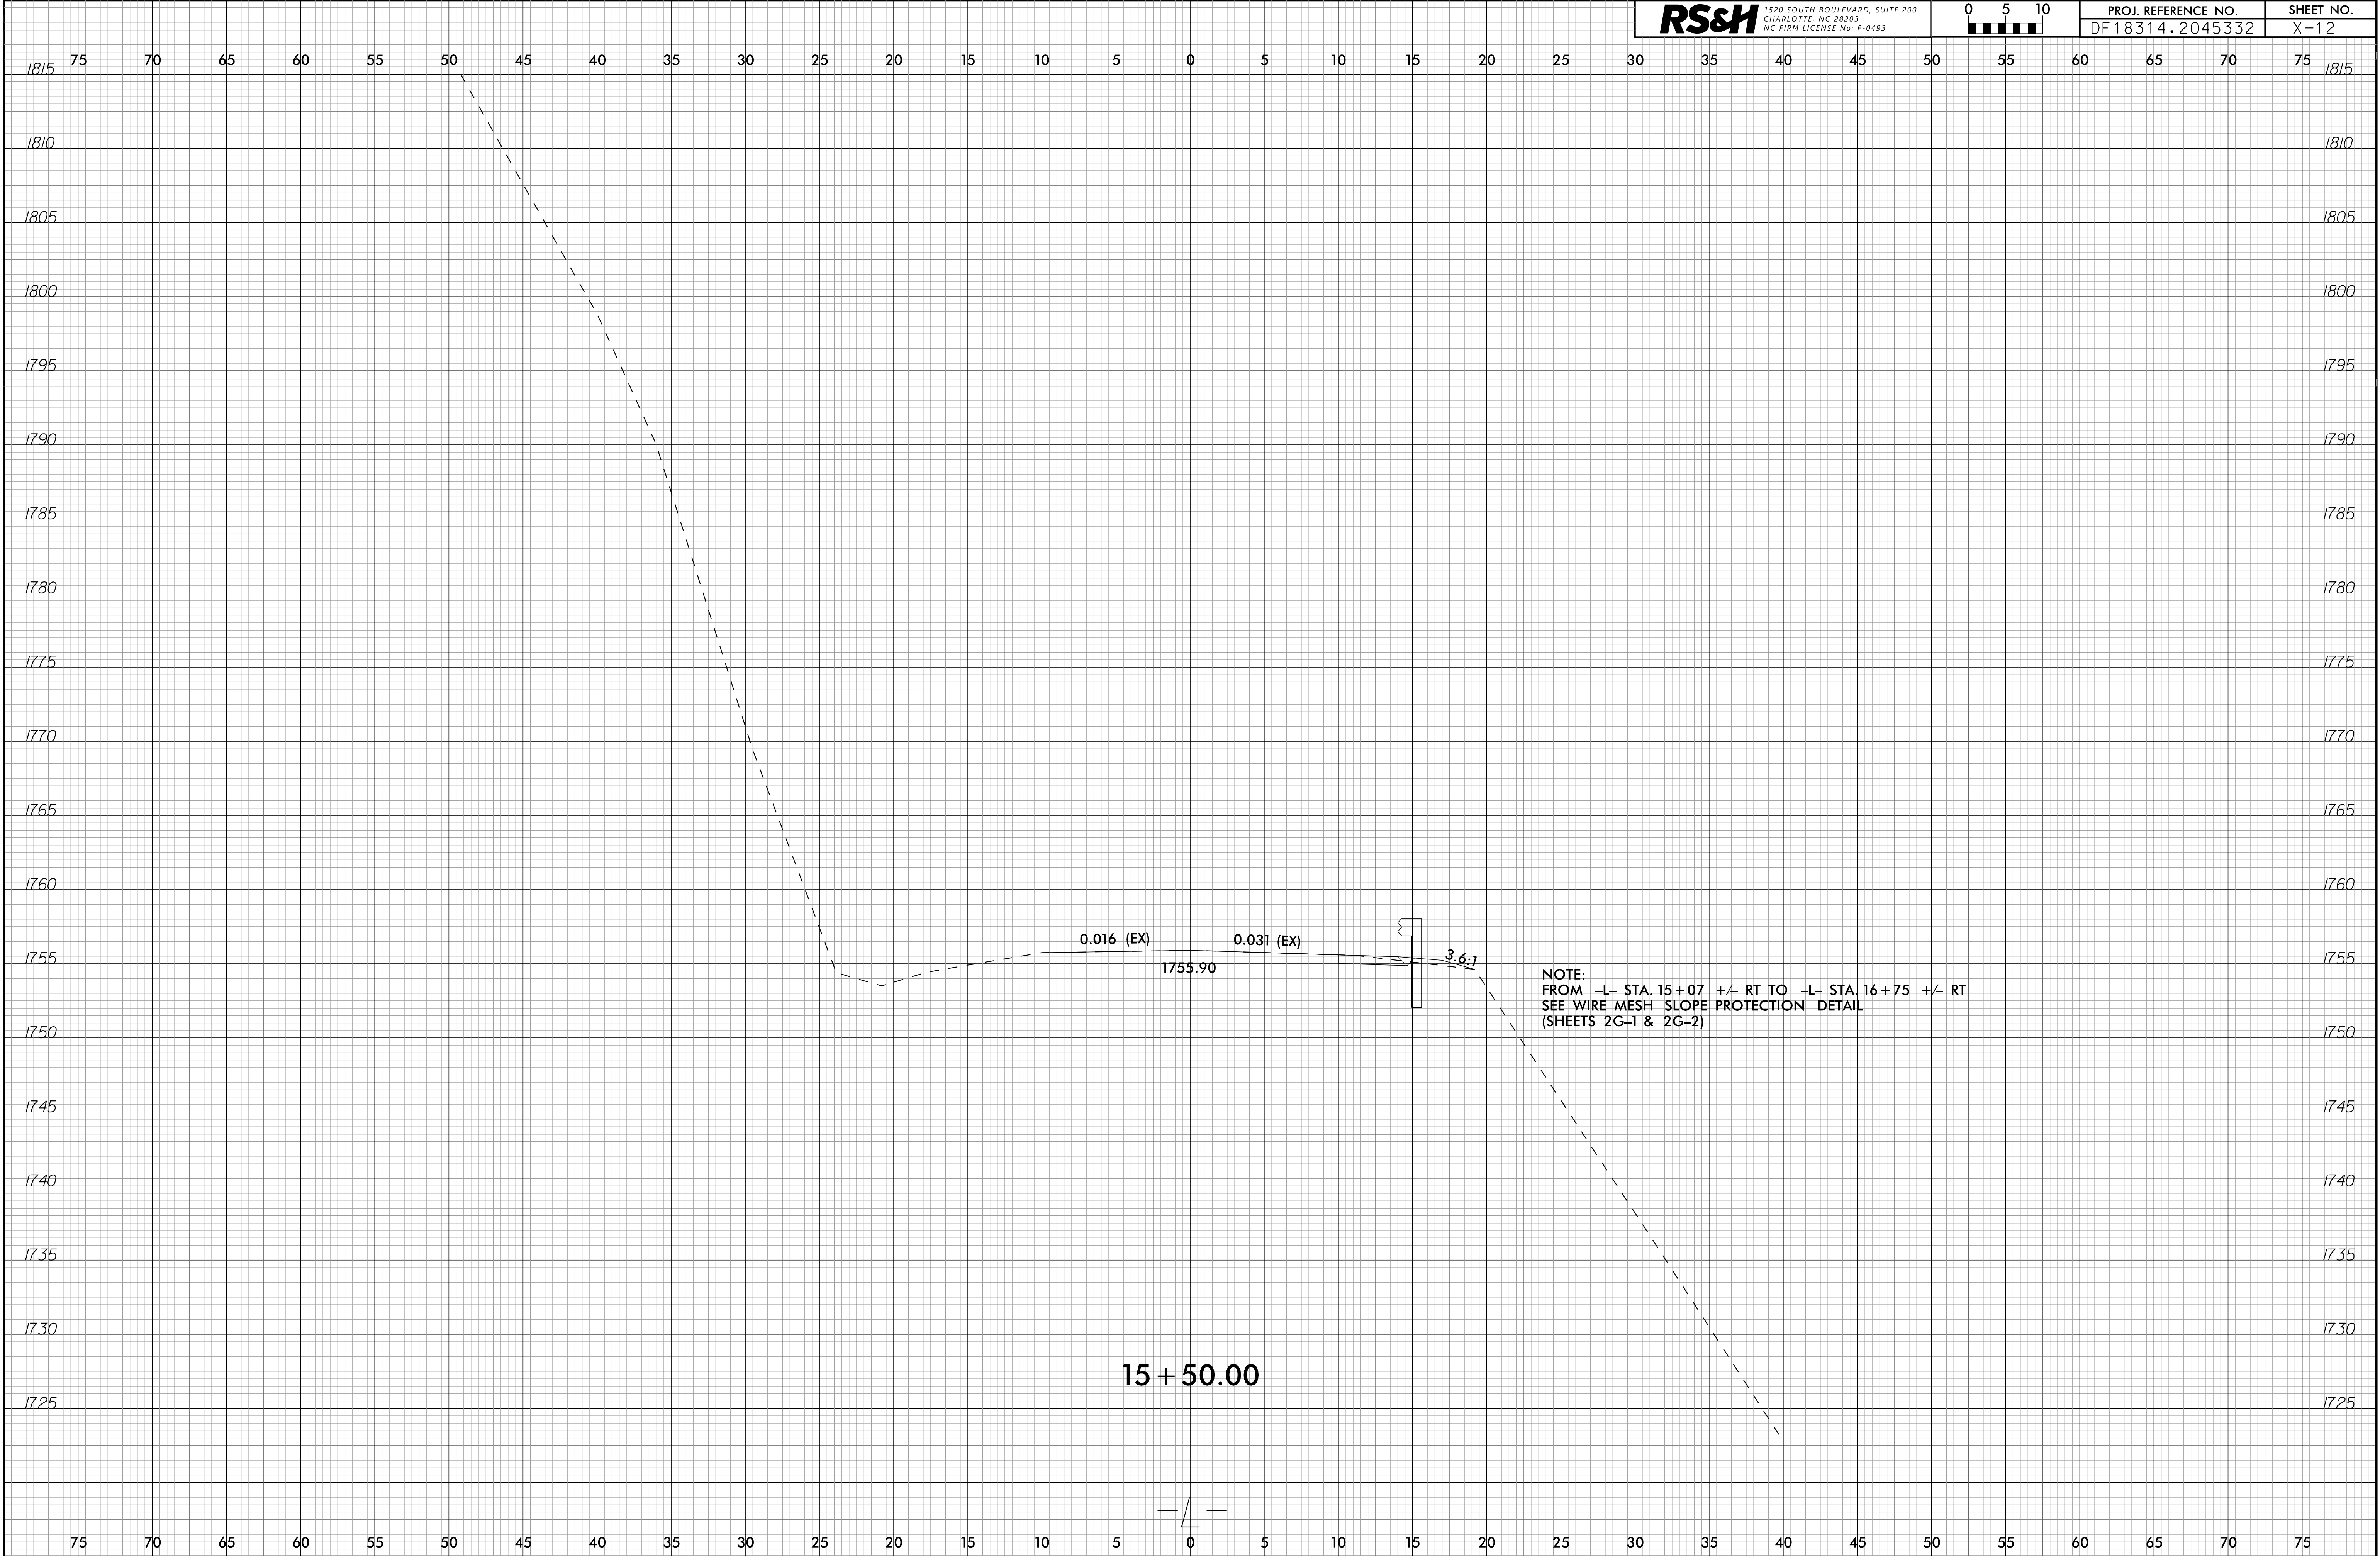


6/23/16

04-FEB-2026 15:19
4400551041X61667
8330UBENWAVE1338

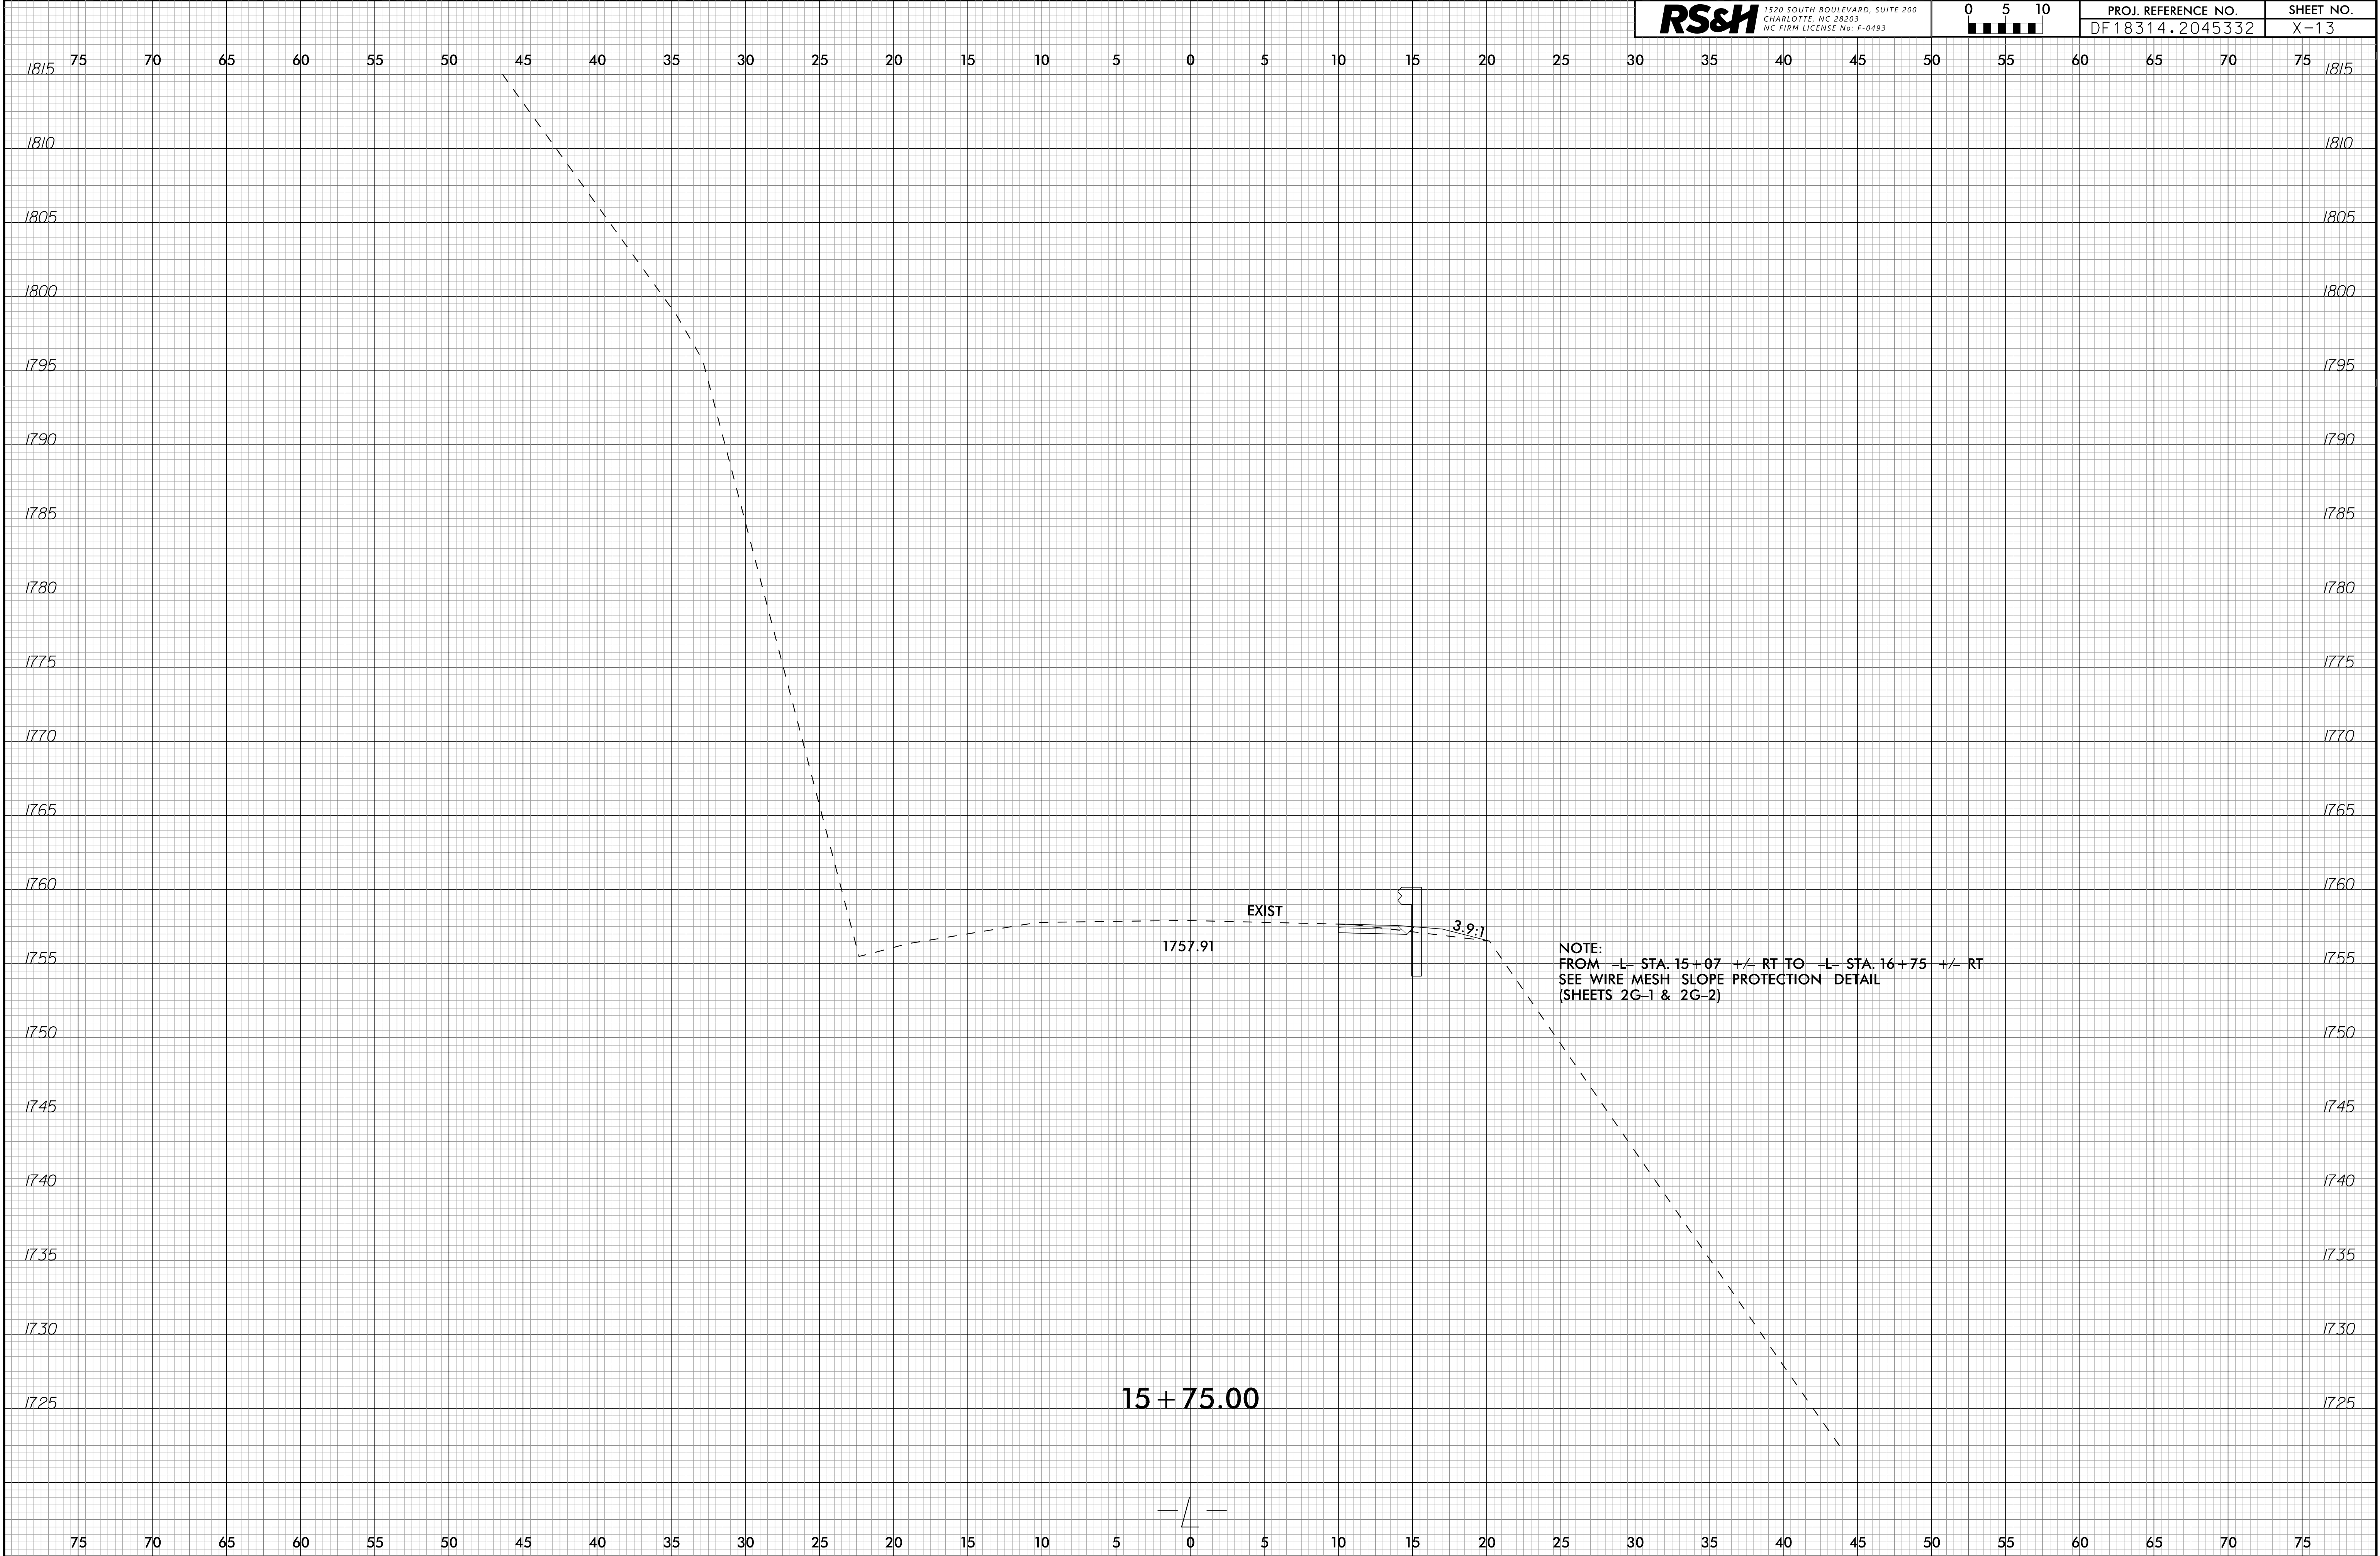


6/23/16

04-FEB-2026 15:19
4400551041X1606r
8830UBENWAVE1338

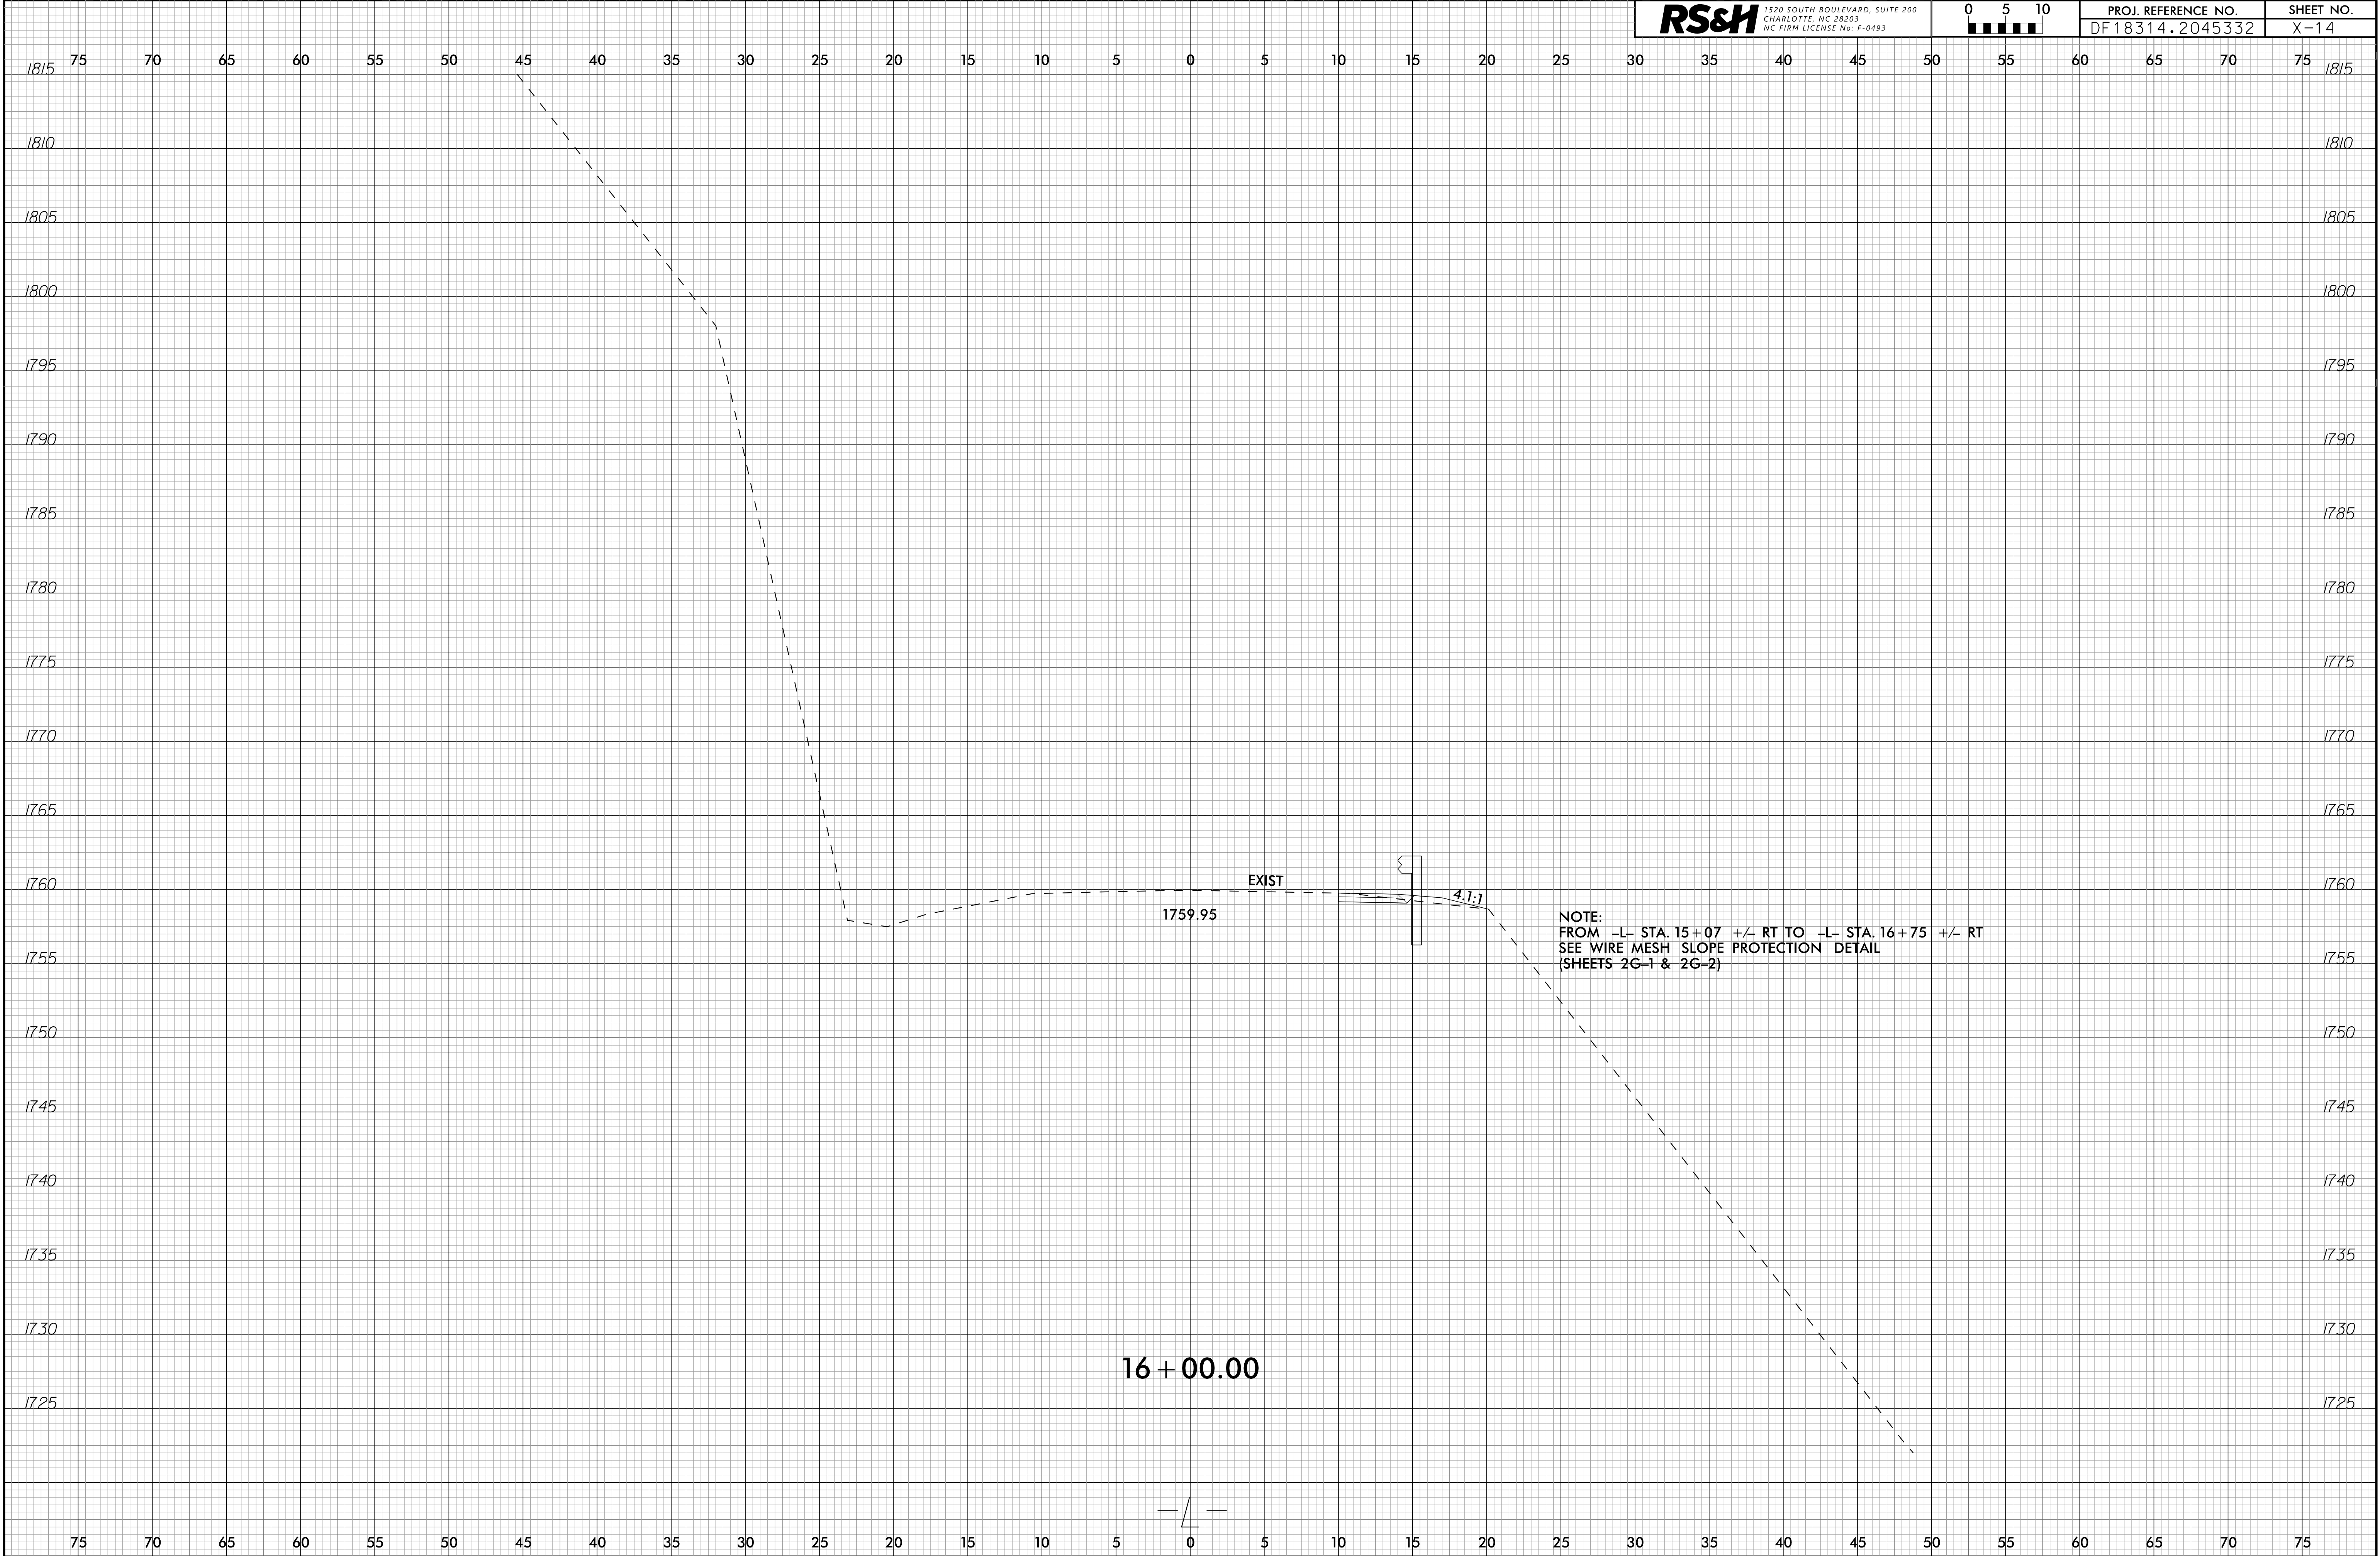


6/23/16

04-FEB-2026 15:19
4400551041/1600
883051741/1600

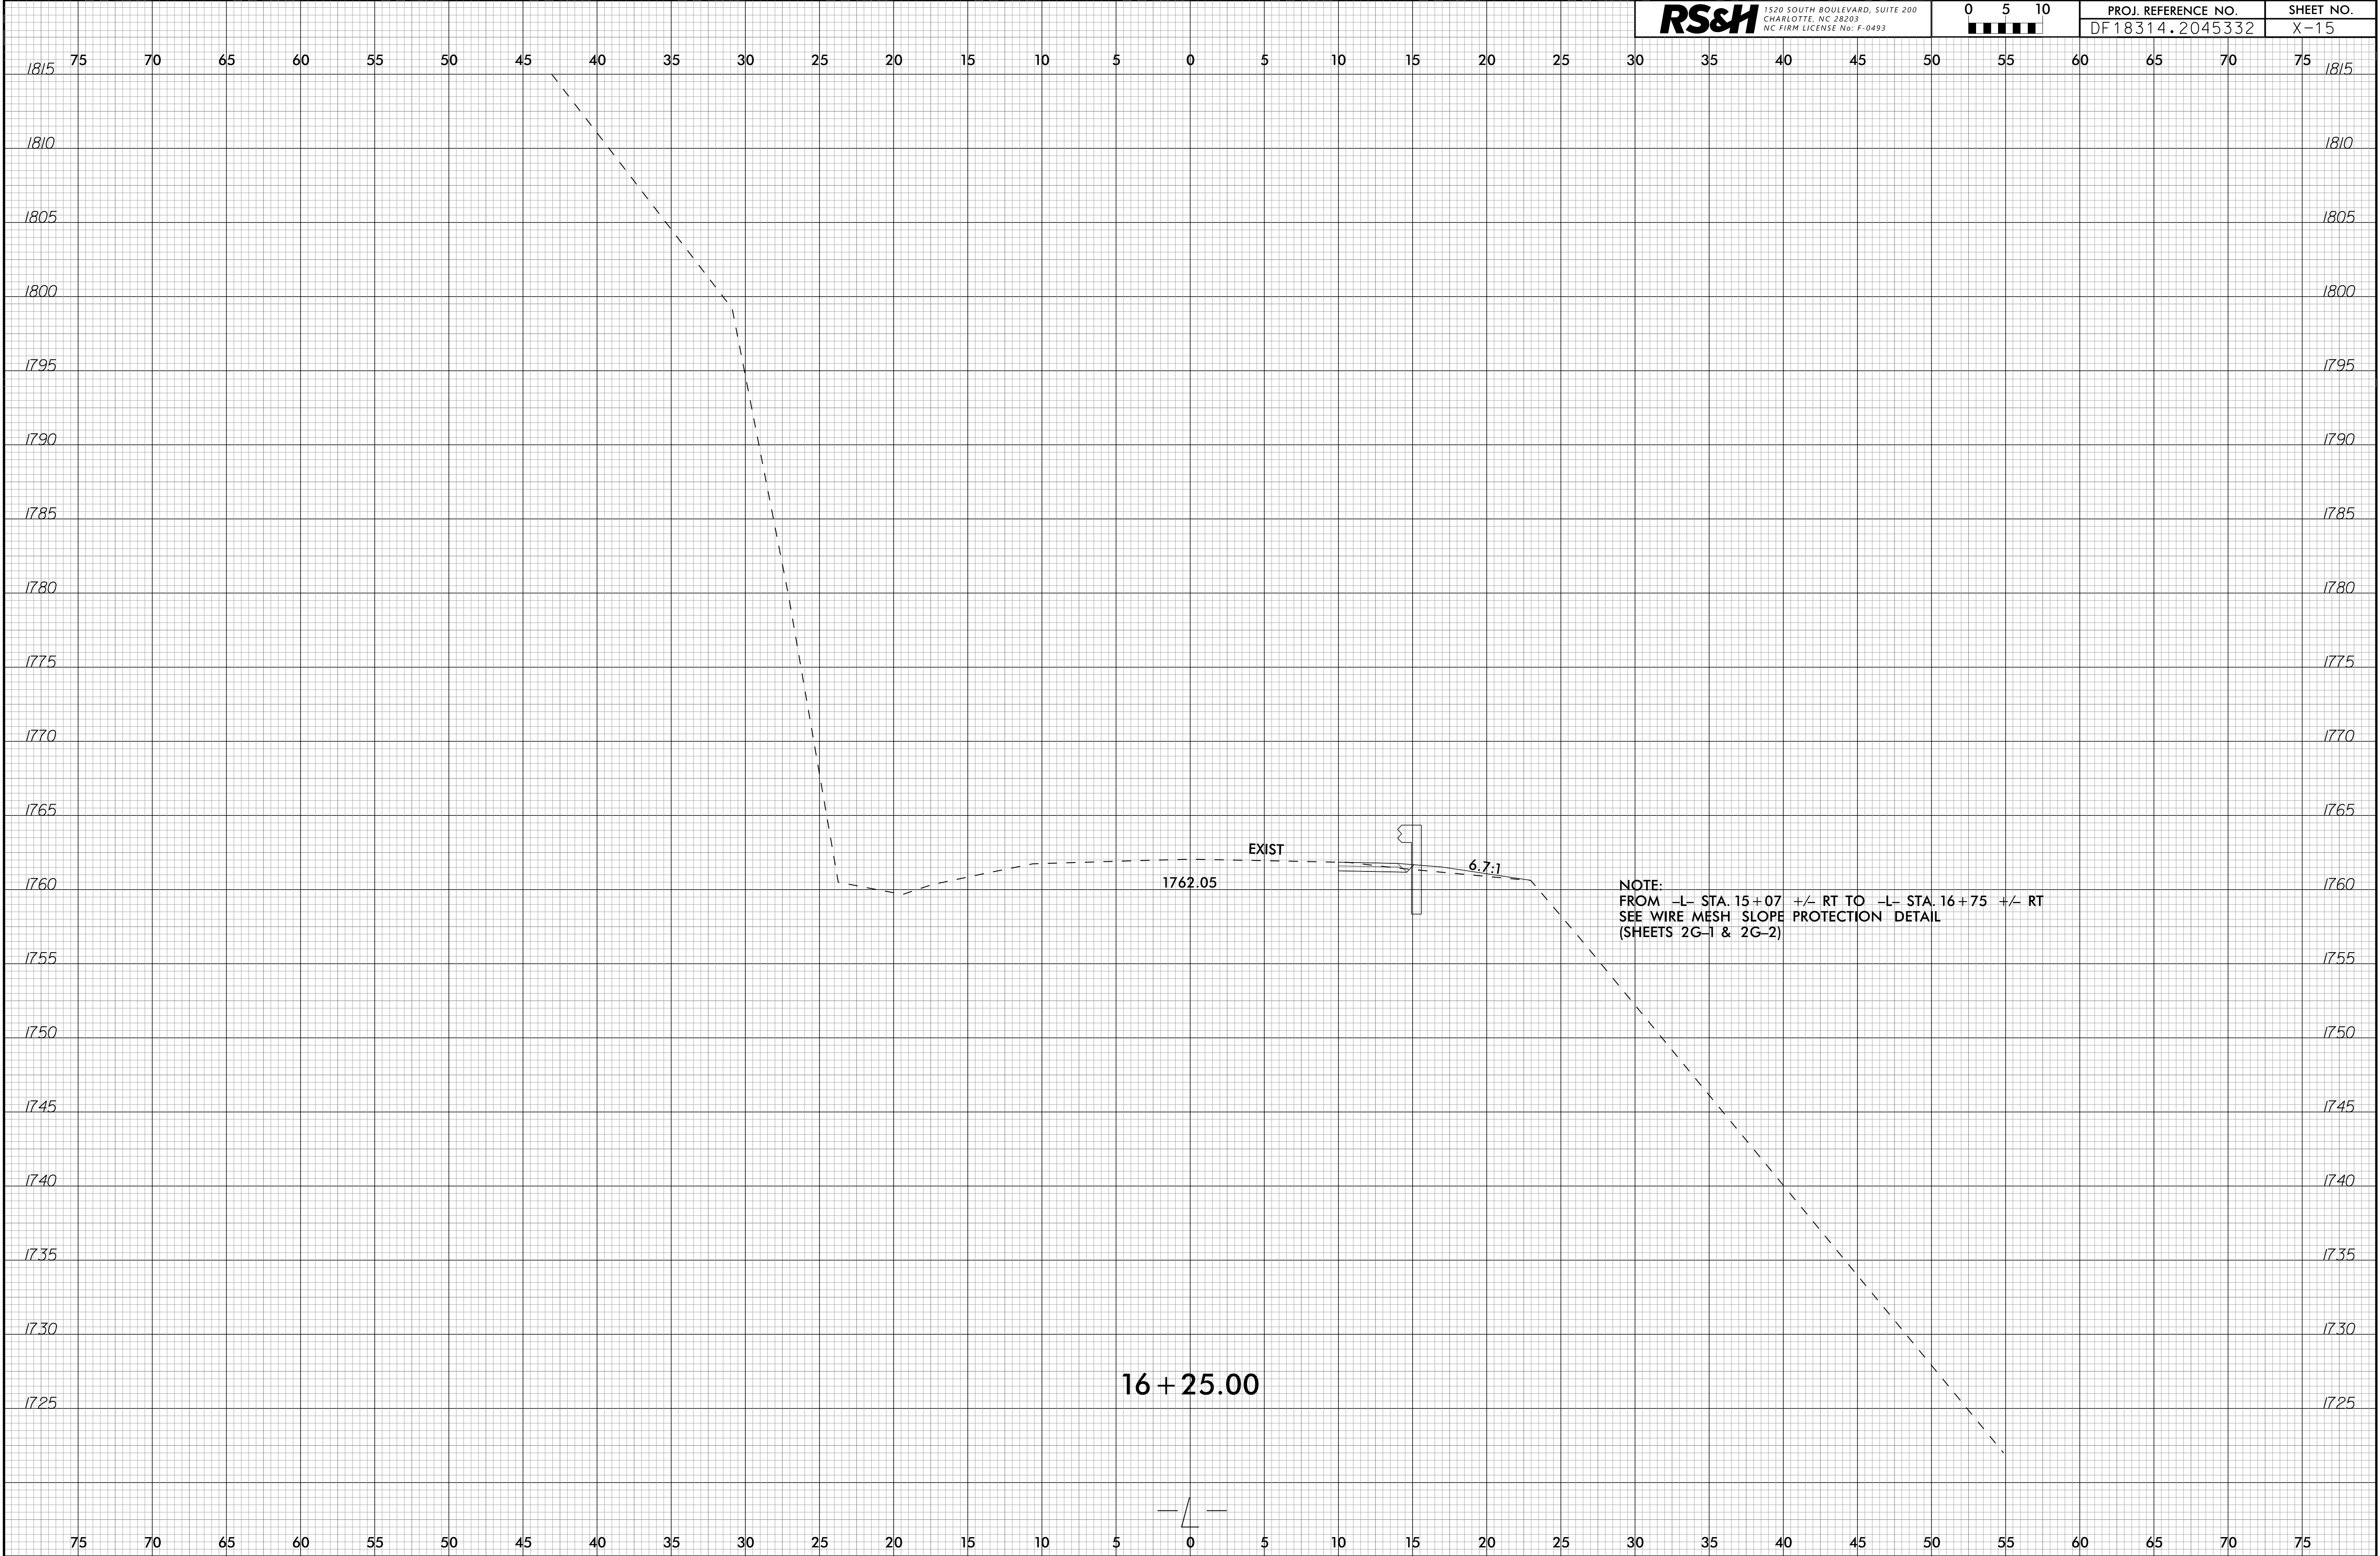


6/23/16

04-FEB-2026 15:19
4400551041/16
8330UBENWLE1338

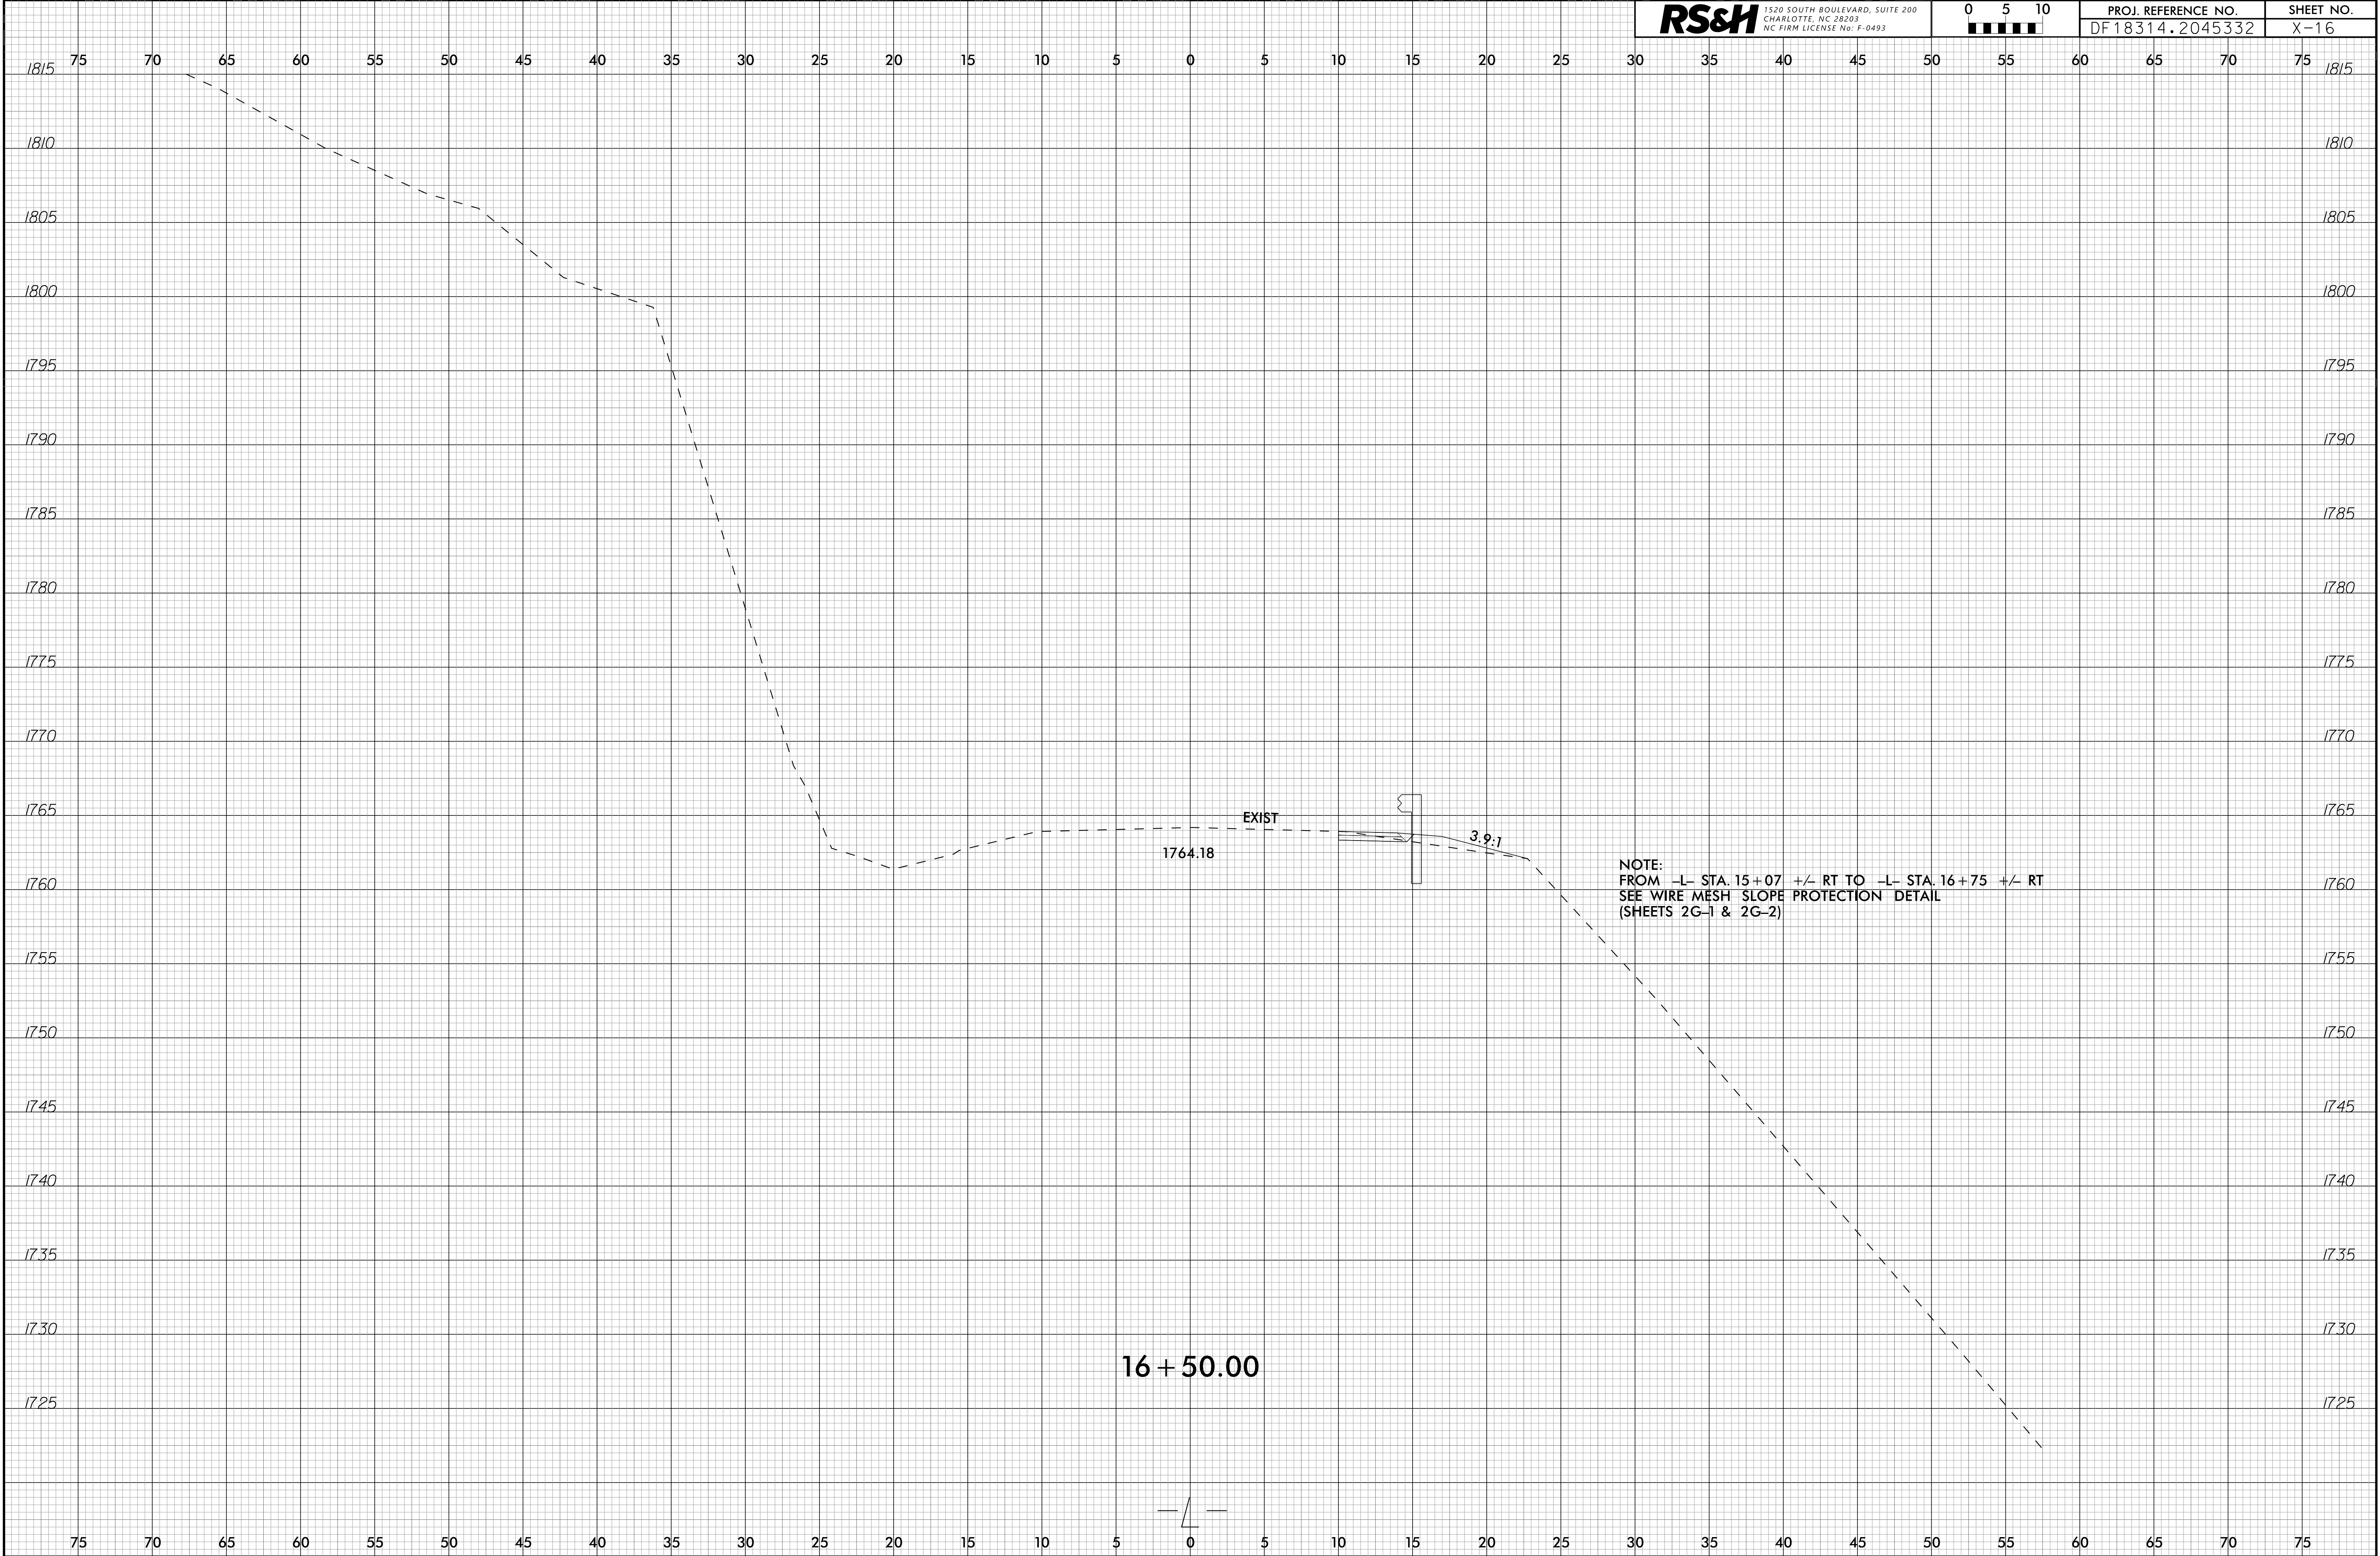

6/23/16

04-FEB-2026 15:19
4400551041X61060
8330UBENWLE1338

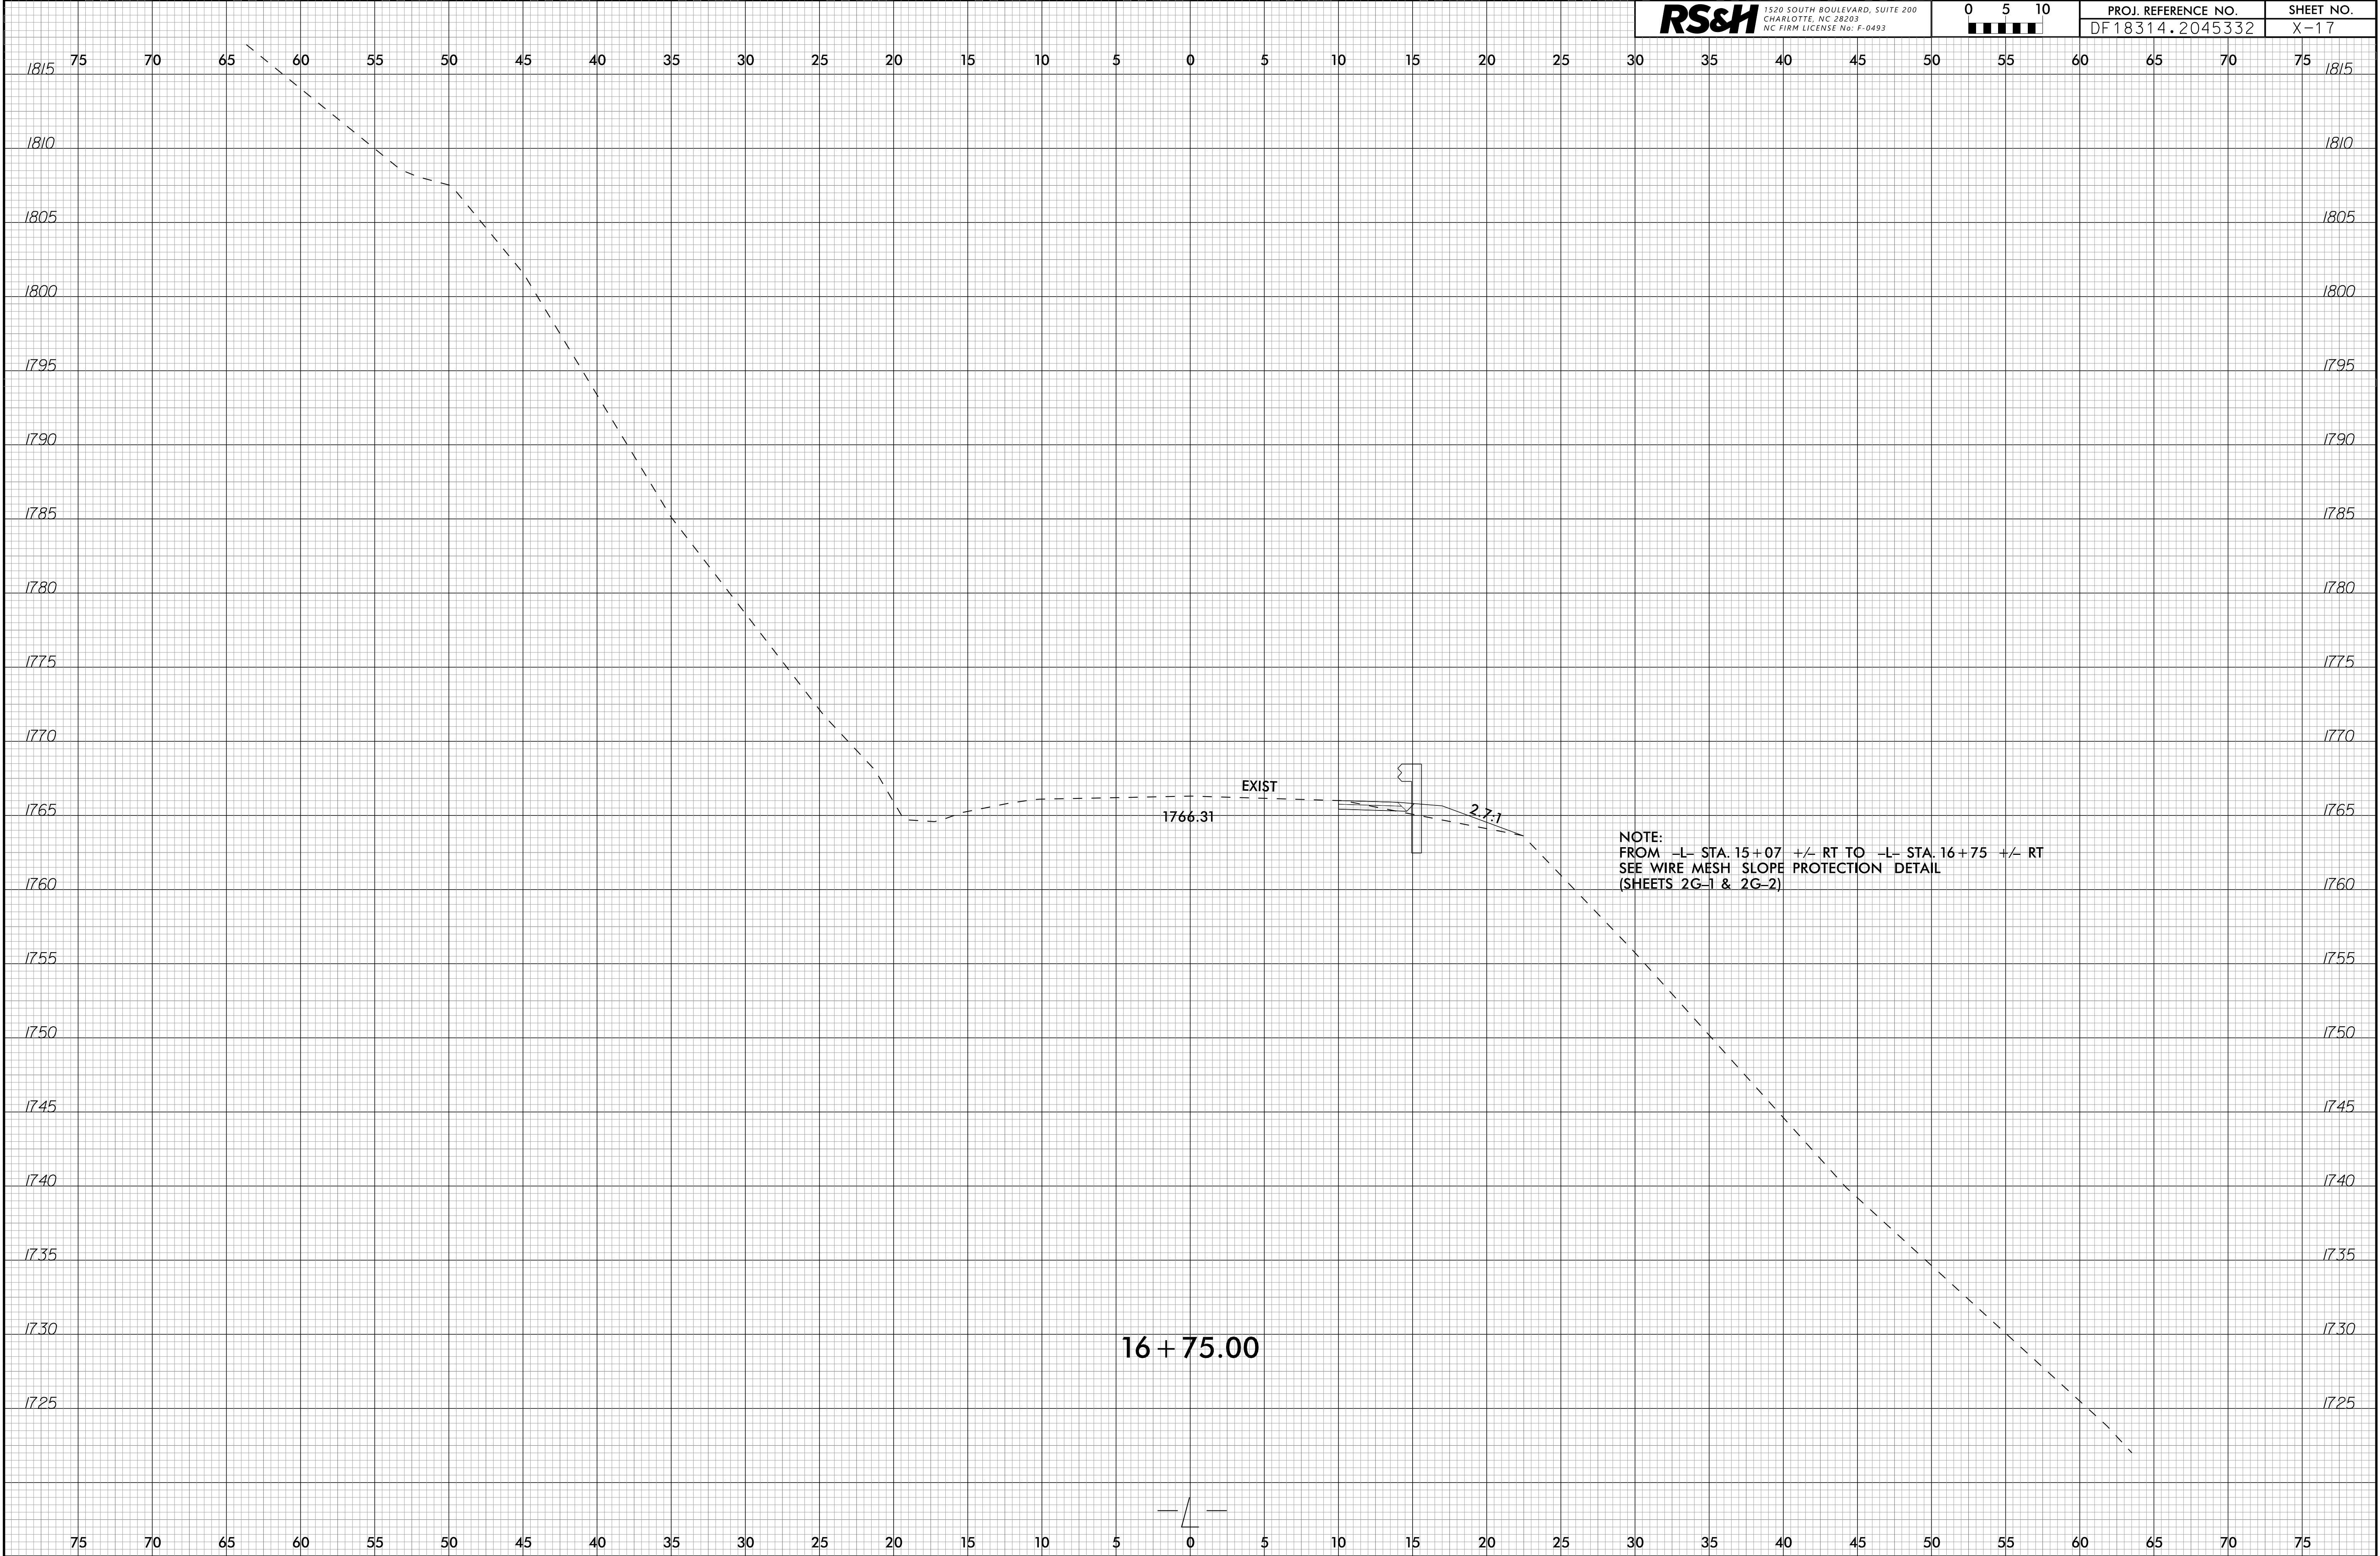

6/23/16

04-FEB-2026 15:19
4400551041641667
88305174161538

