

**This electronic collection of documents is provided
for the convenience of the user
and is Not a Certified Document –**

**The documents contained herein were originally issued
and sealed by the individuals whose names and license
numbers appear on each page, on the dates appearing
with their signature on that page.**

**This file or an individual page
shall not be considered a certified document.**

CROSS SECTION INDEX

ALIGNMENT

SHEET NUMBERS

-L- SITE 2

X-2 THRU X-9

-L- SITE 3

X-10 THRU X-46


-DWI- SITE 3


X-47

-L- SITE 4


X-48 THRU X-51

CROSS-SECTION SUMMARY

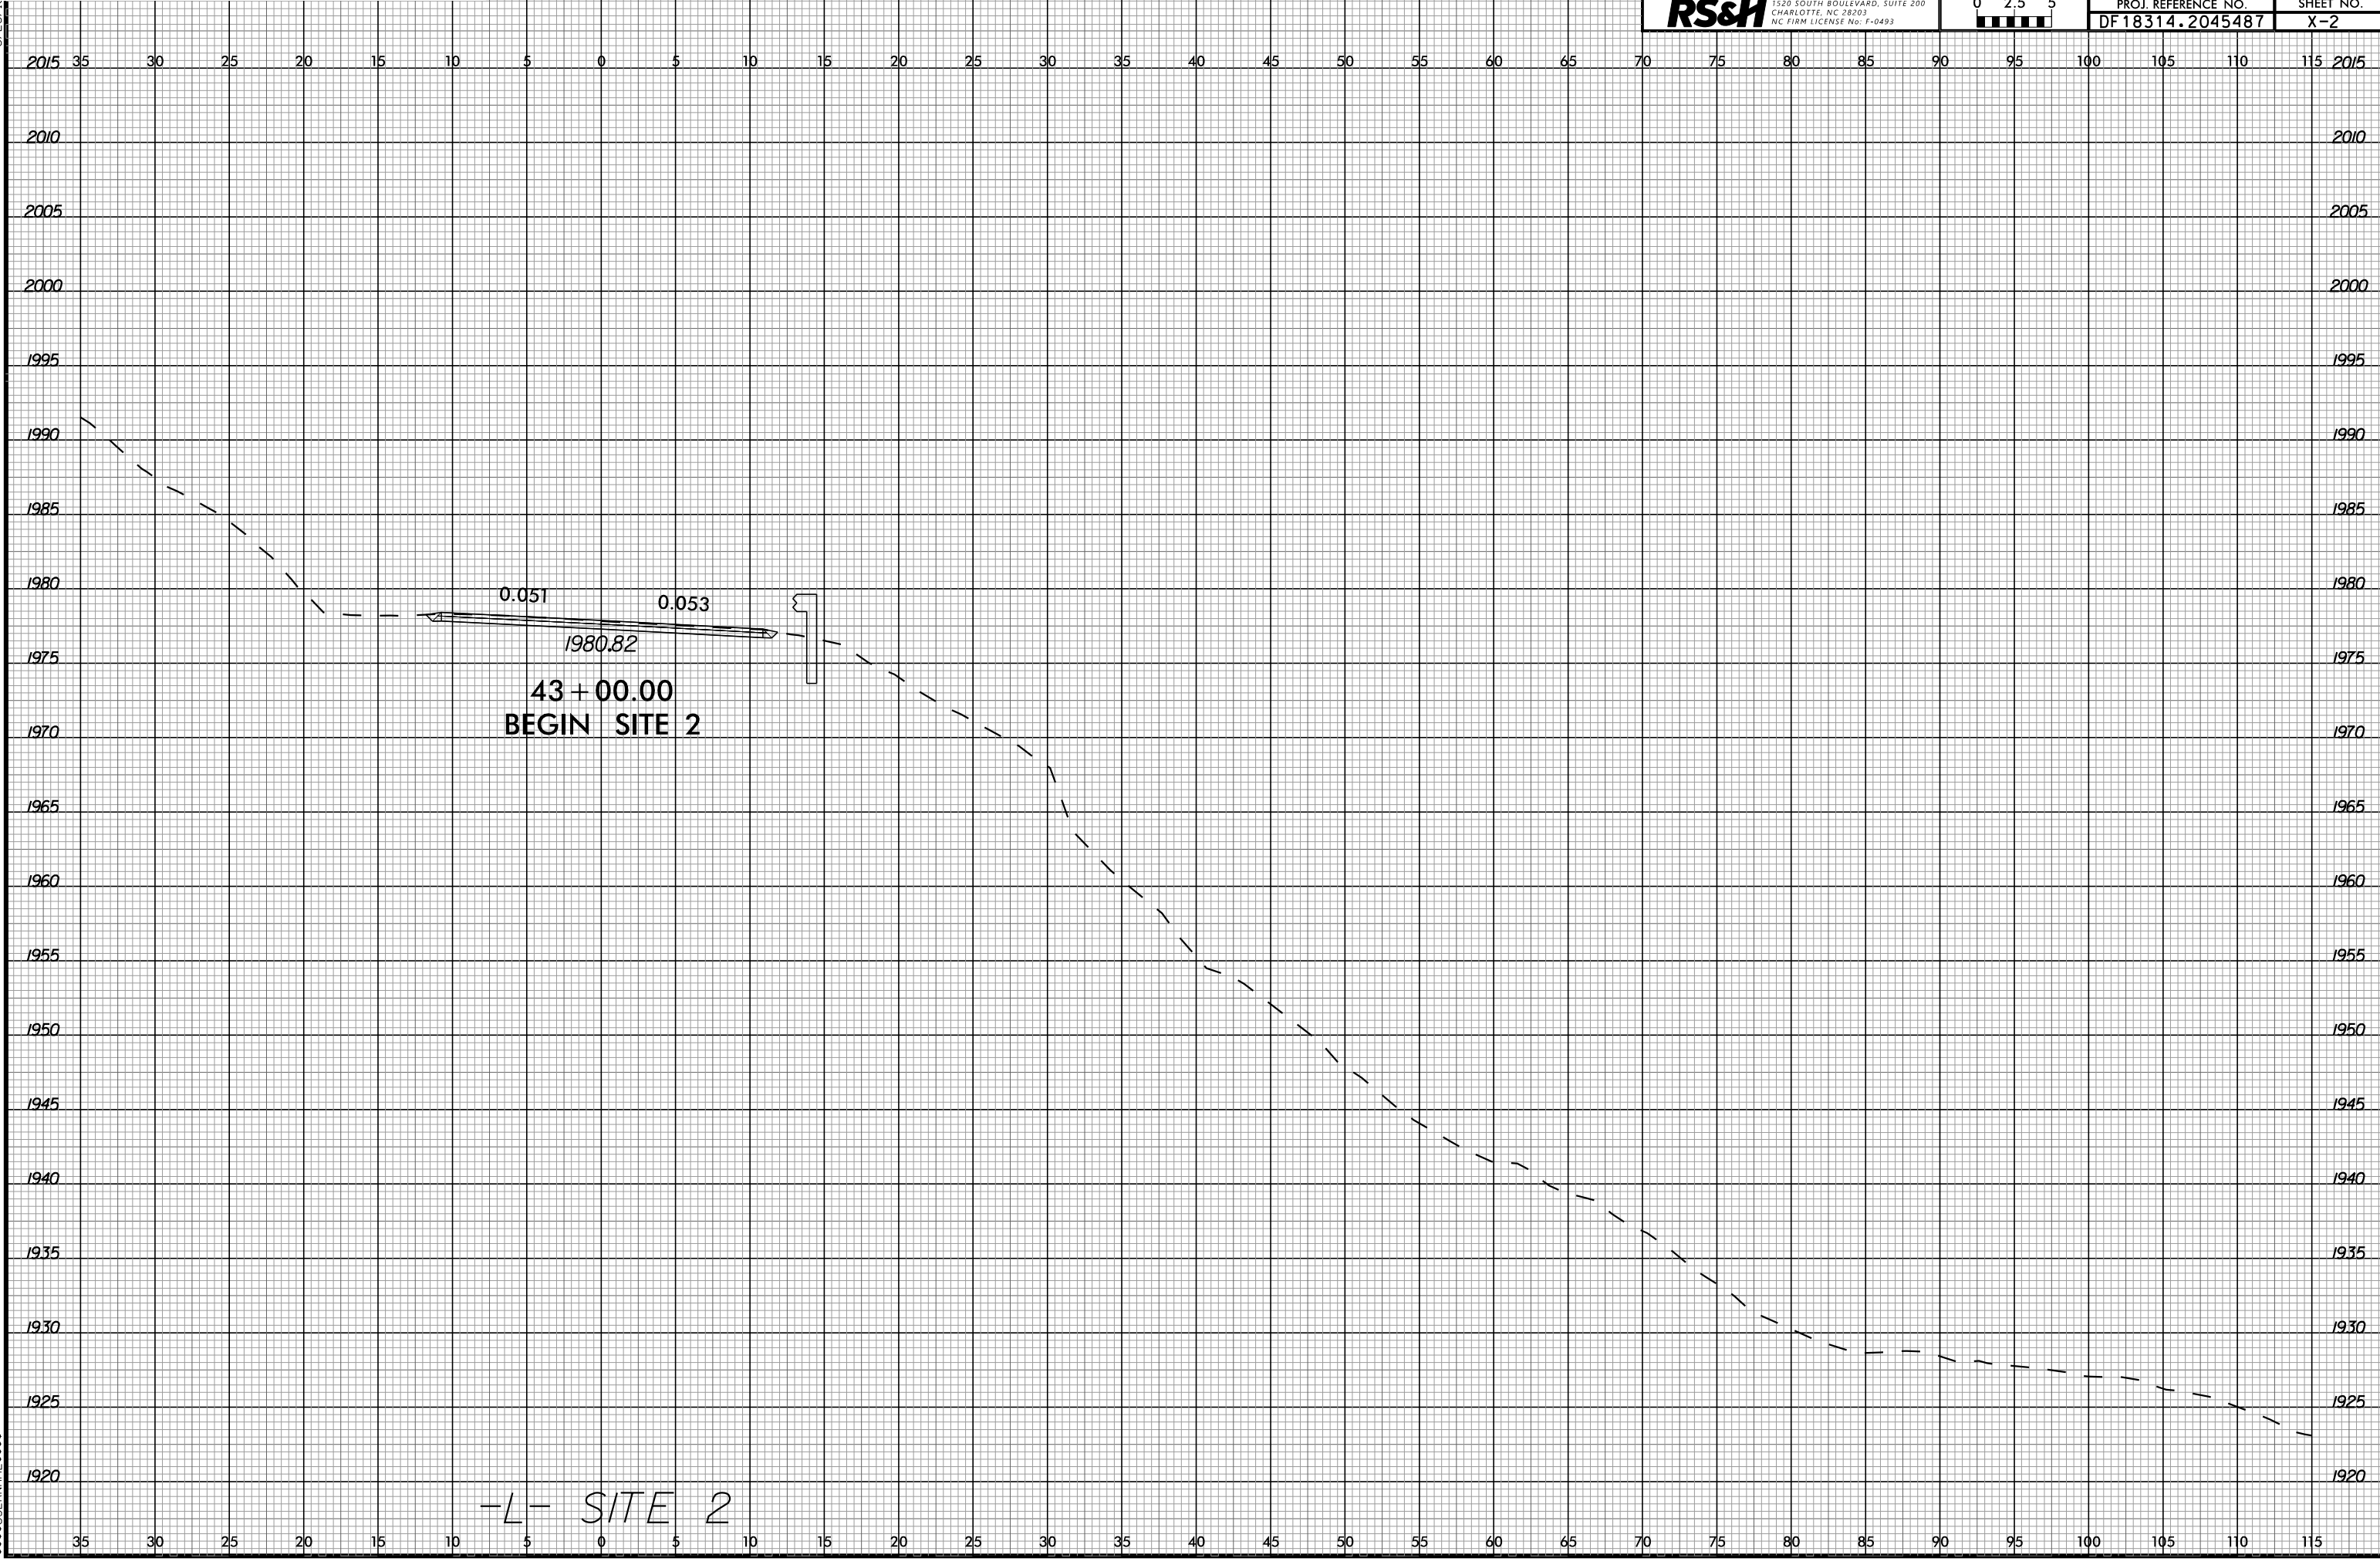

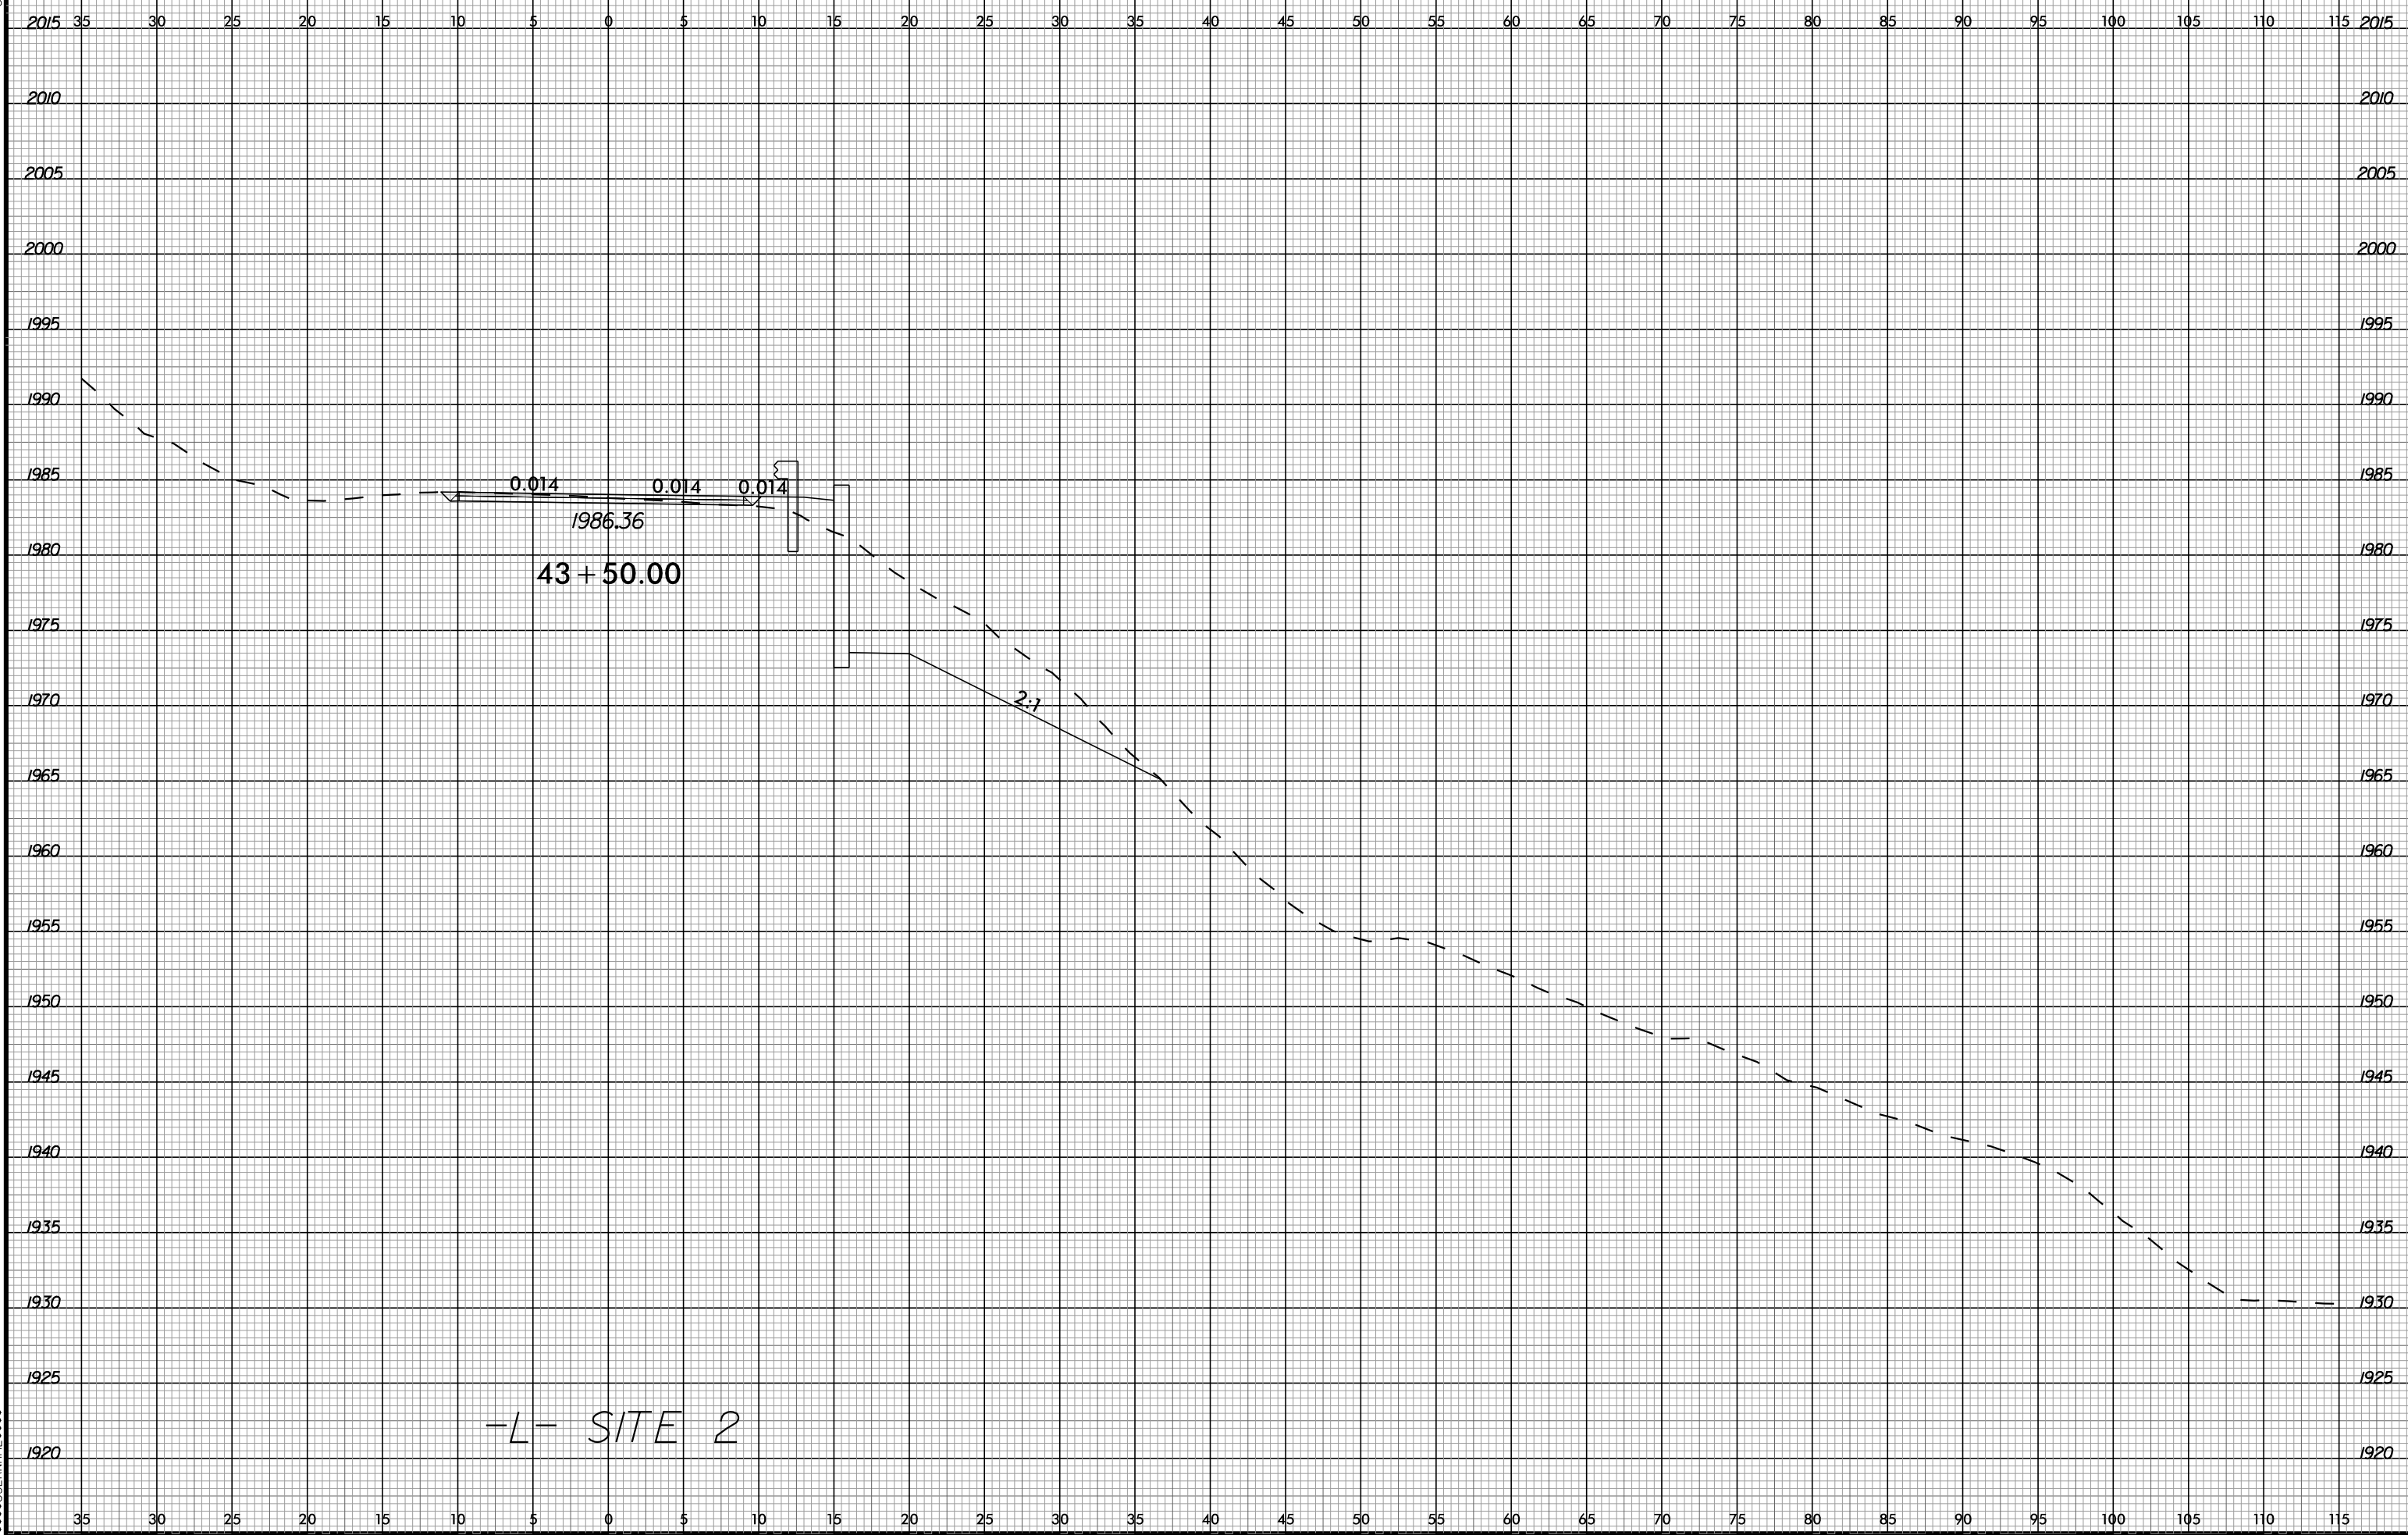


6/23/16

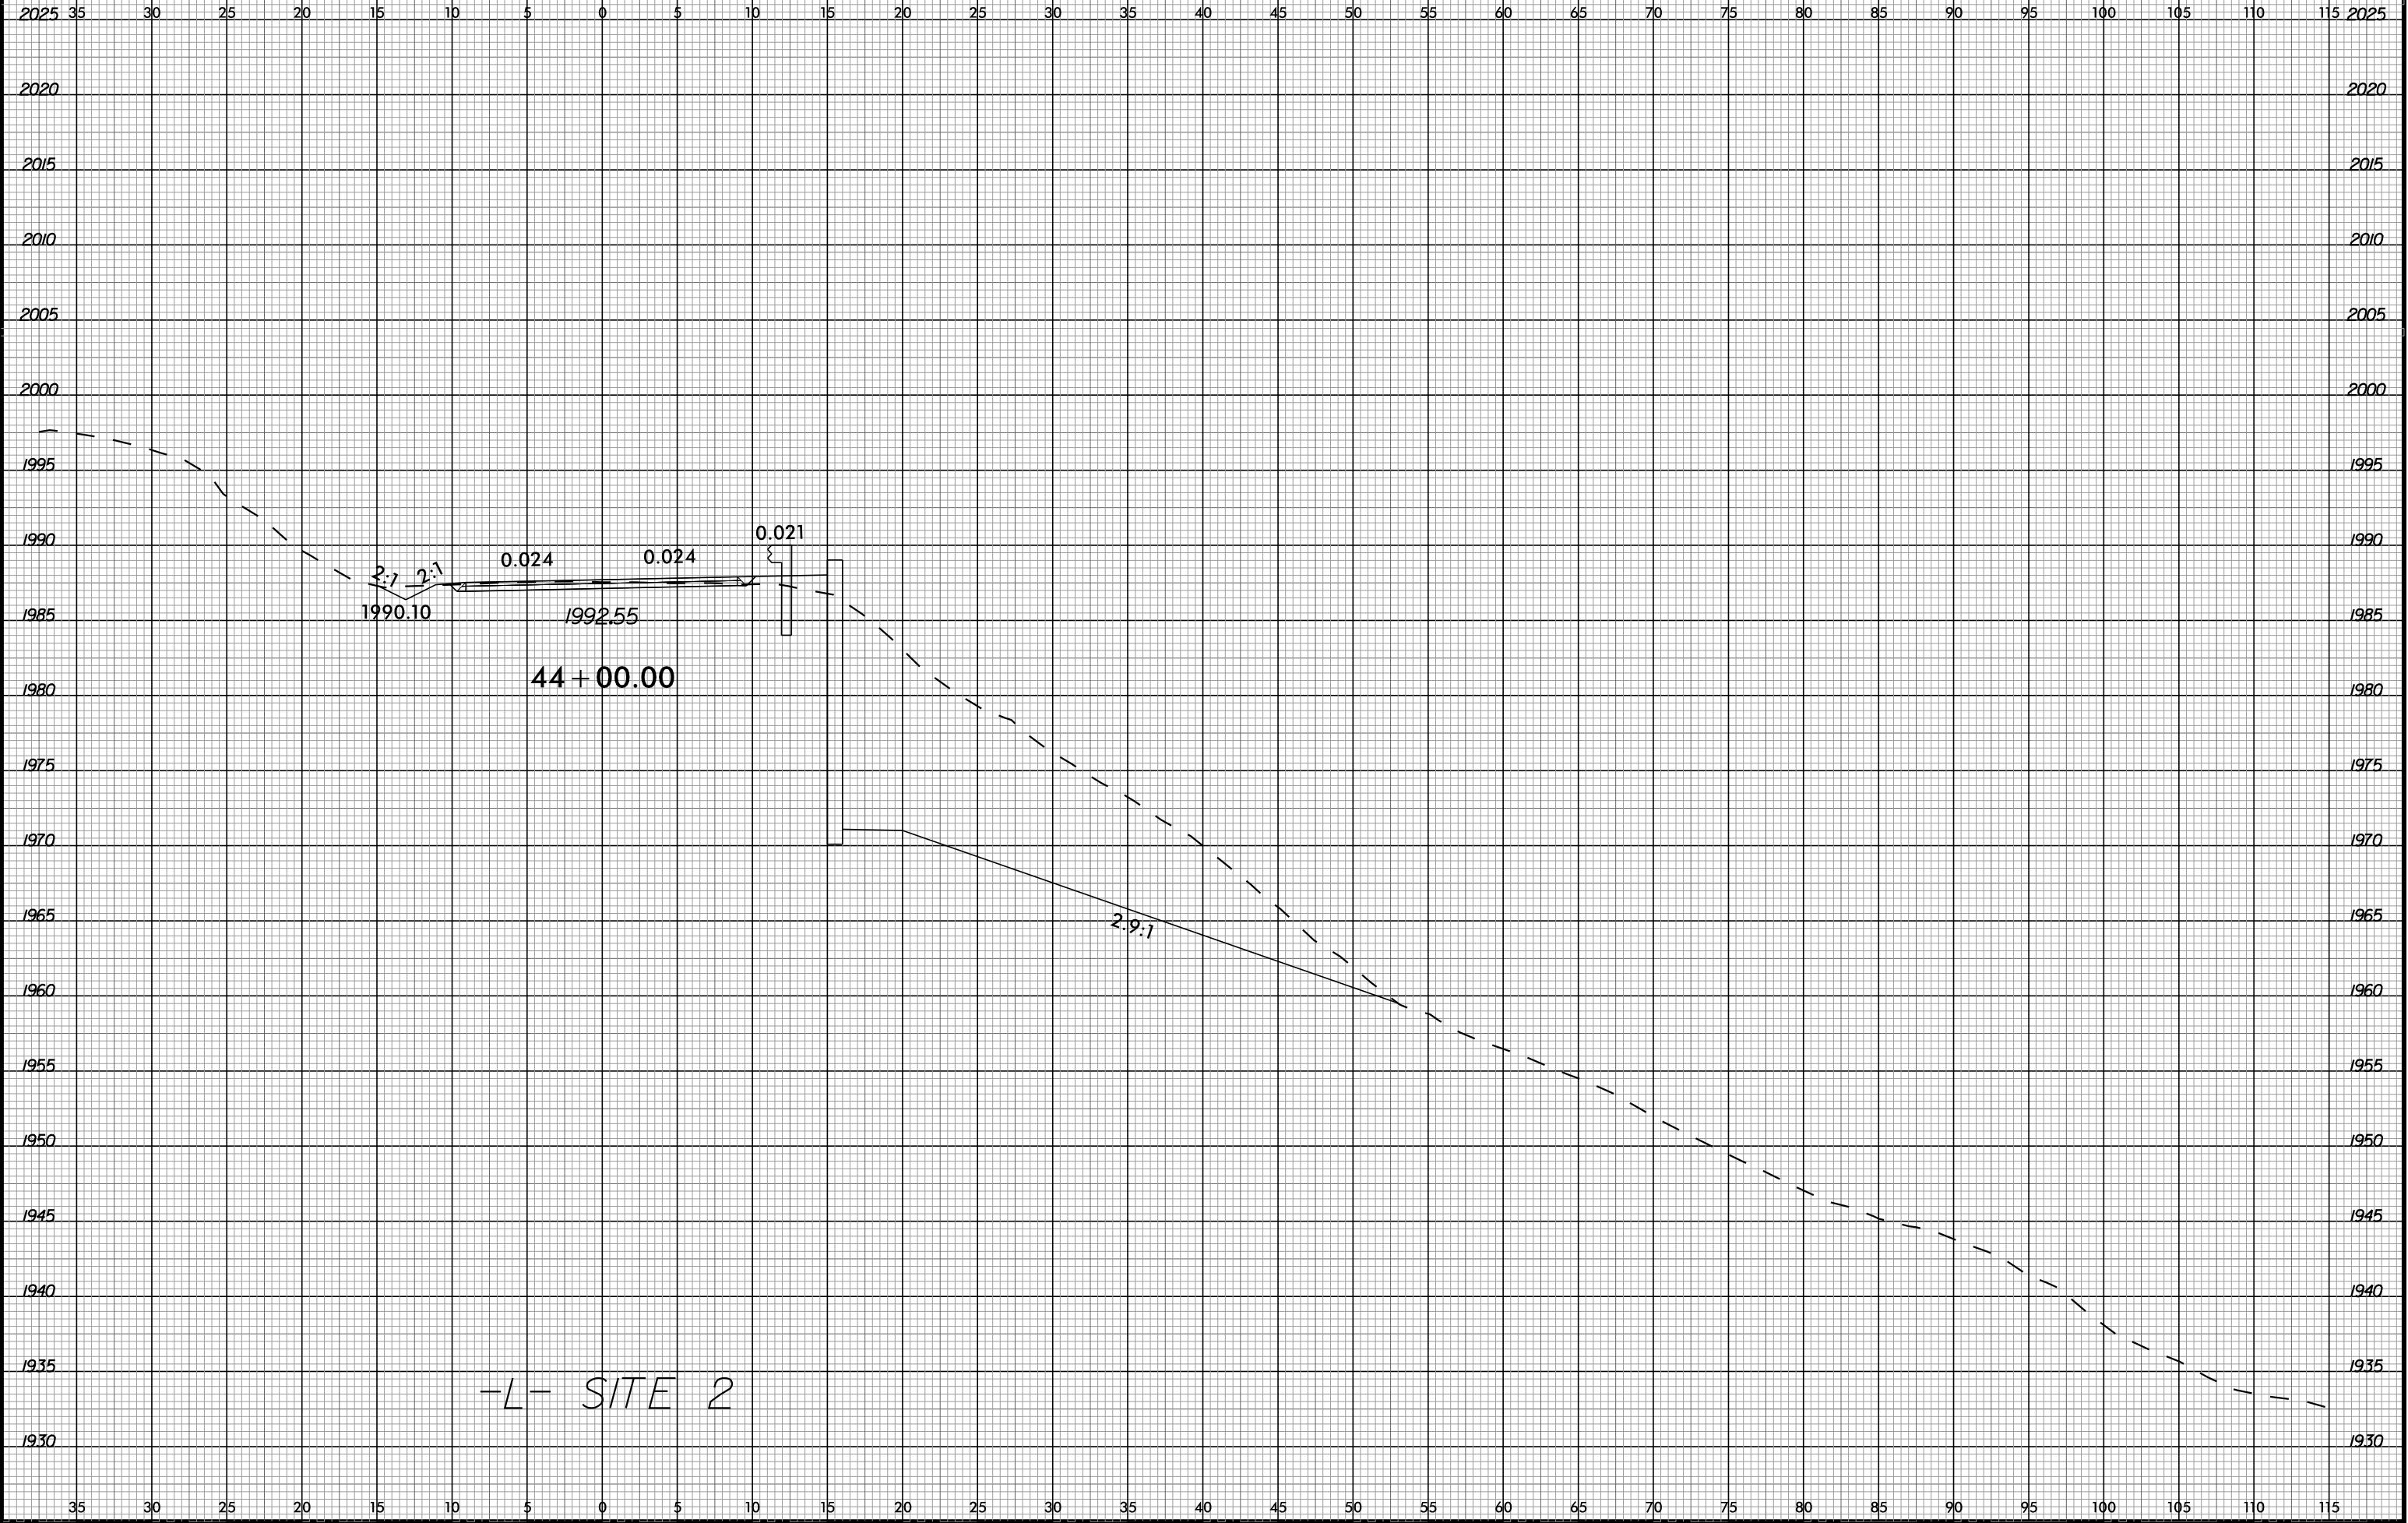



10-JUN-2025 12:55
Middlefield_Site2.dgn
\$\$\$\$\$USERNAME\$\$\$\$\$

6/23/16

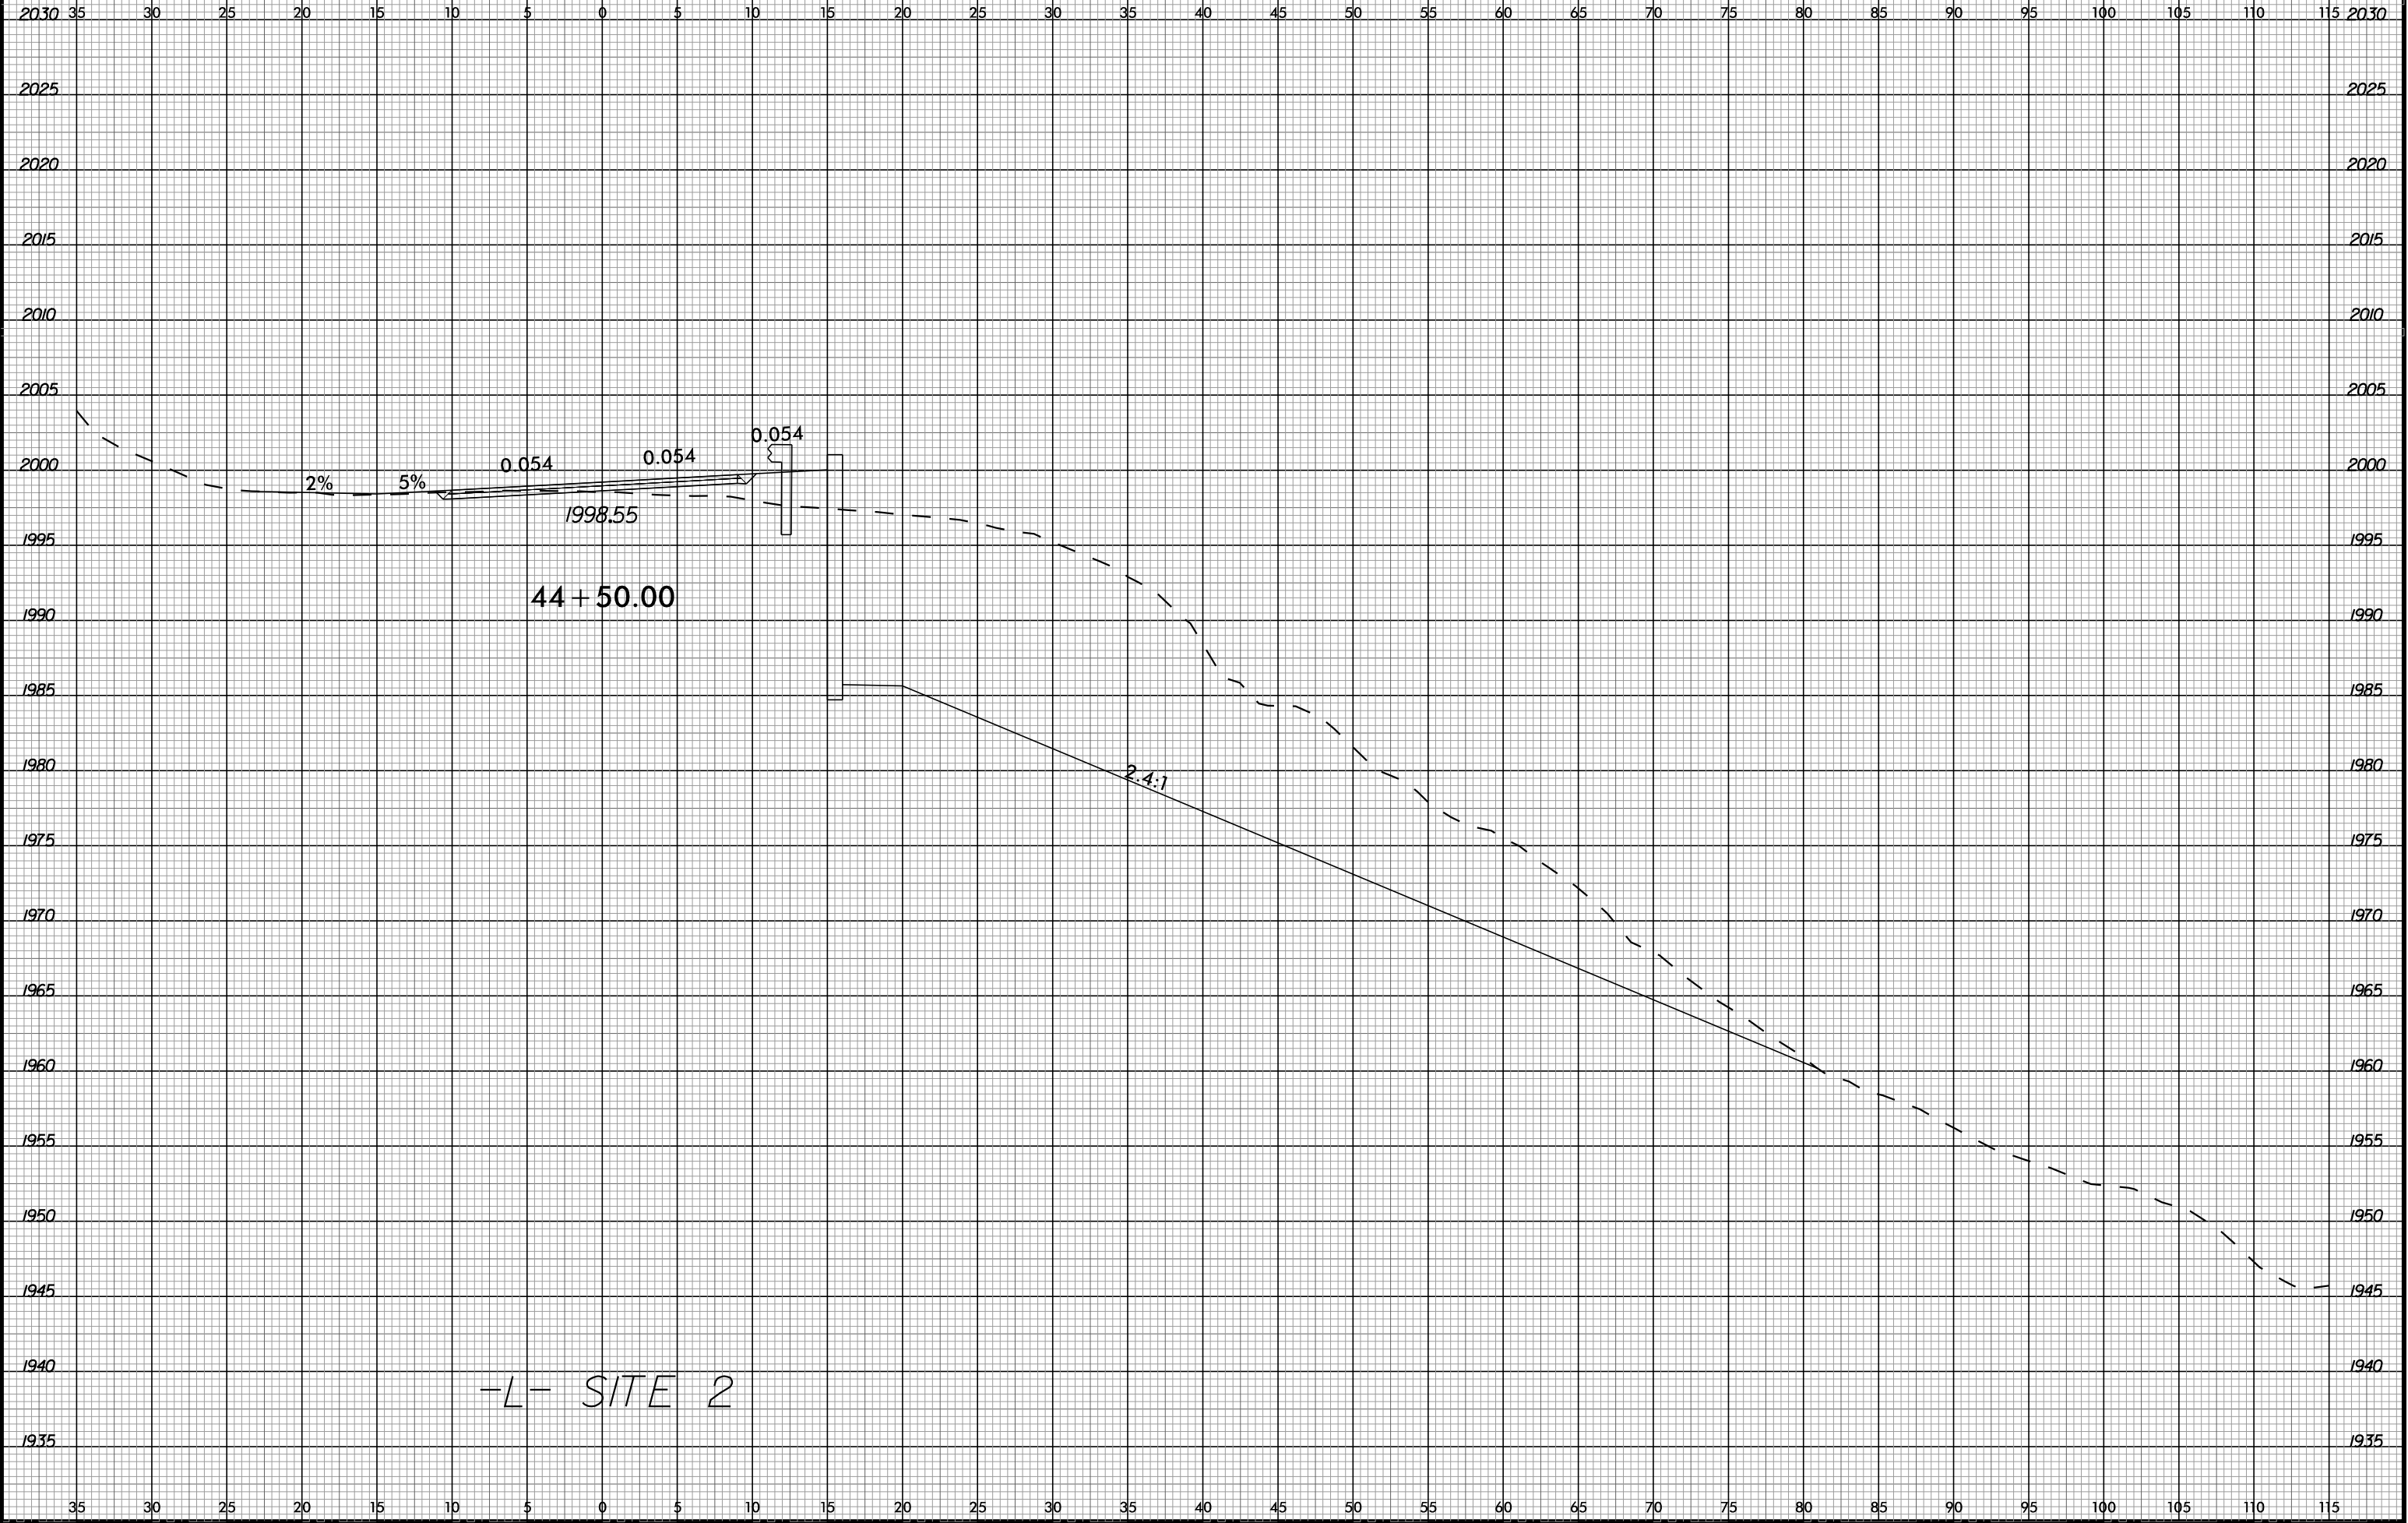



10-JUN-2025 12:55
\$\$\$\$\$USERNAME\$\$\$\$\$

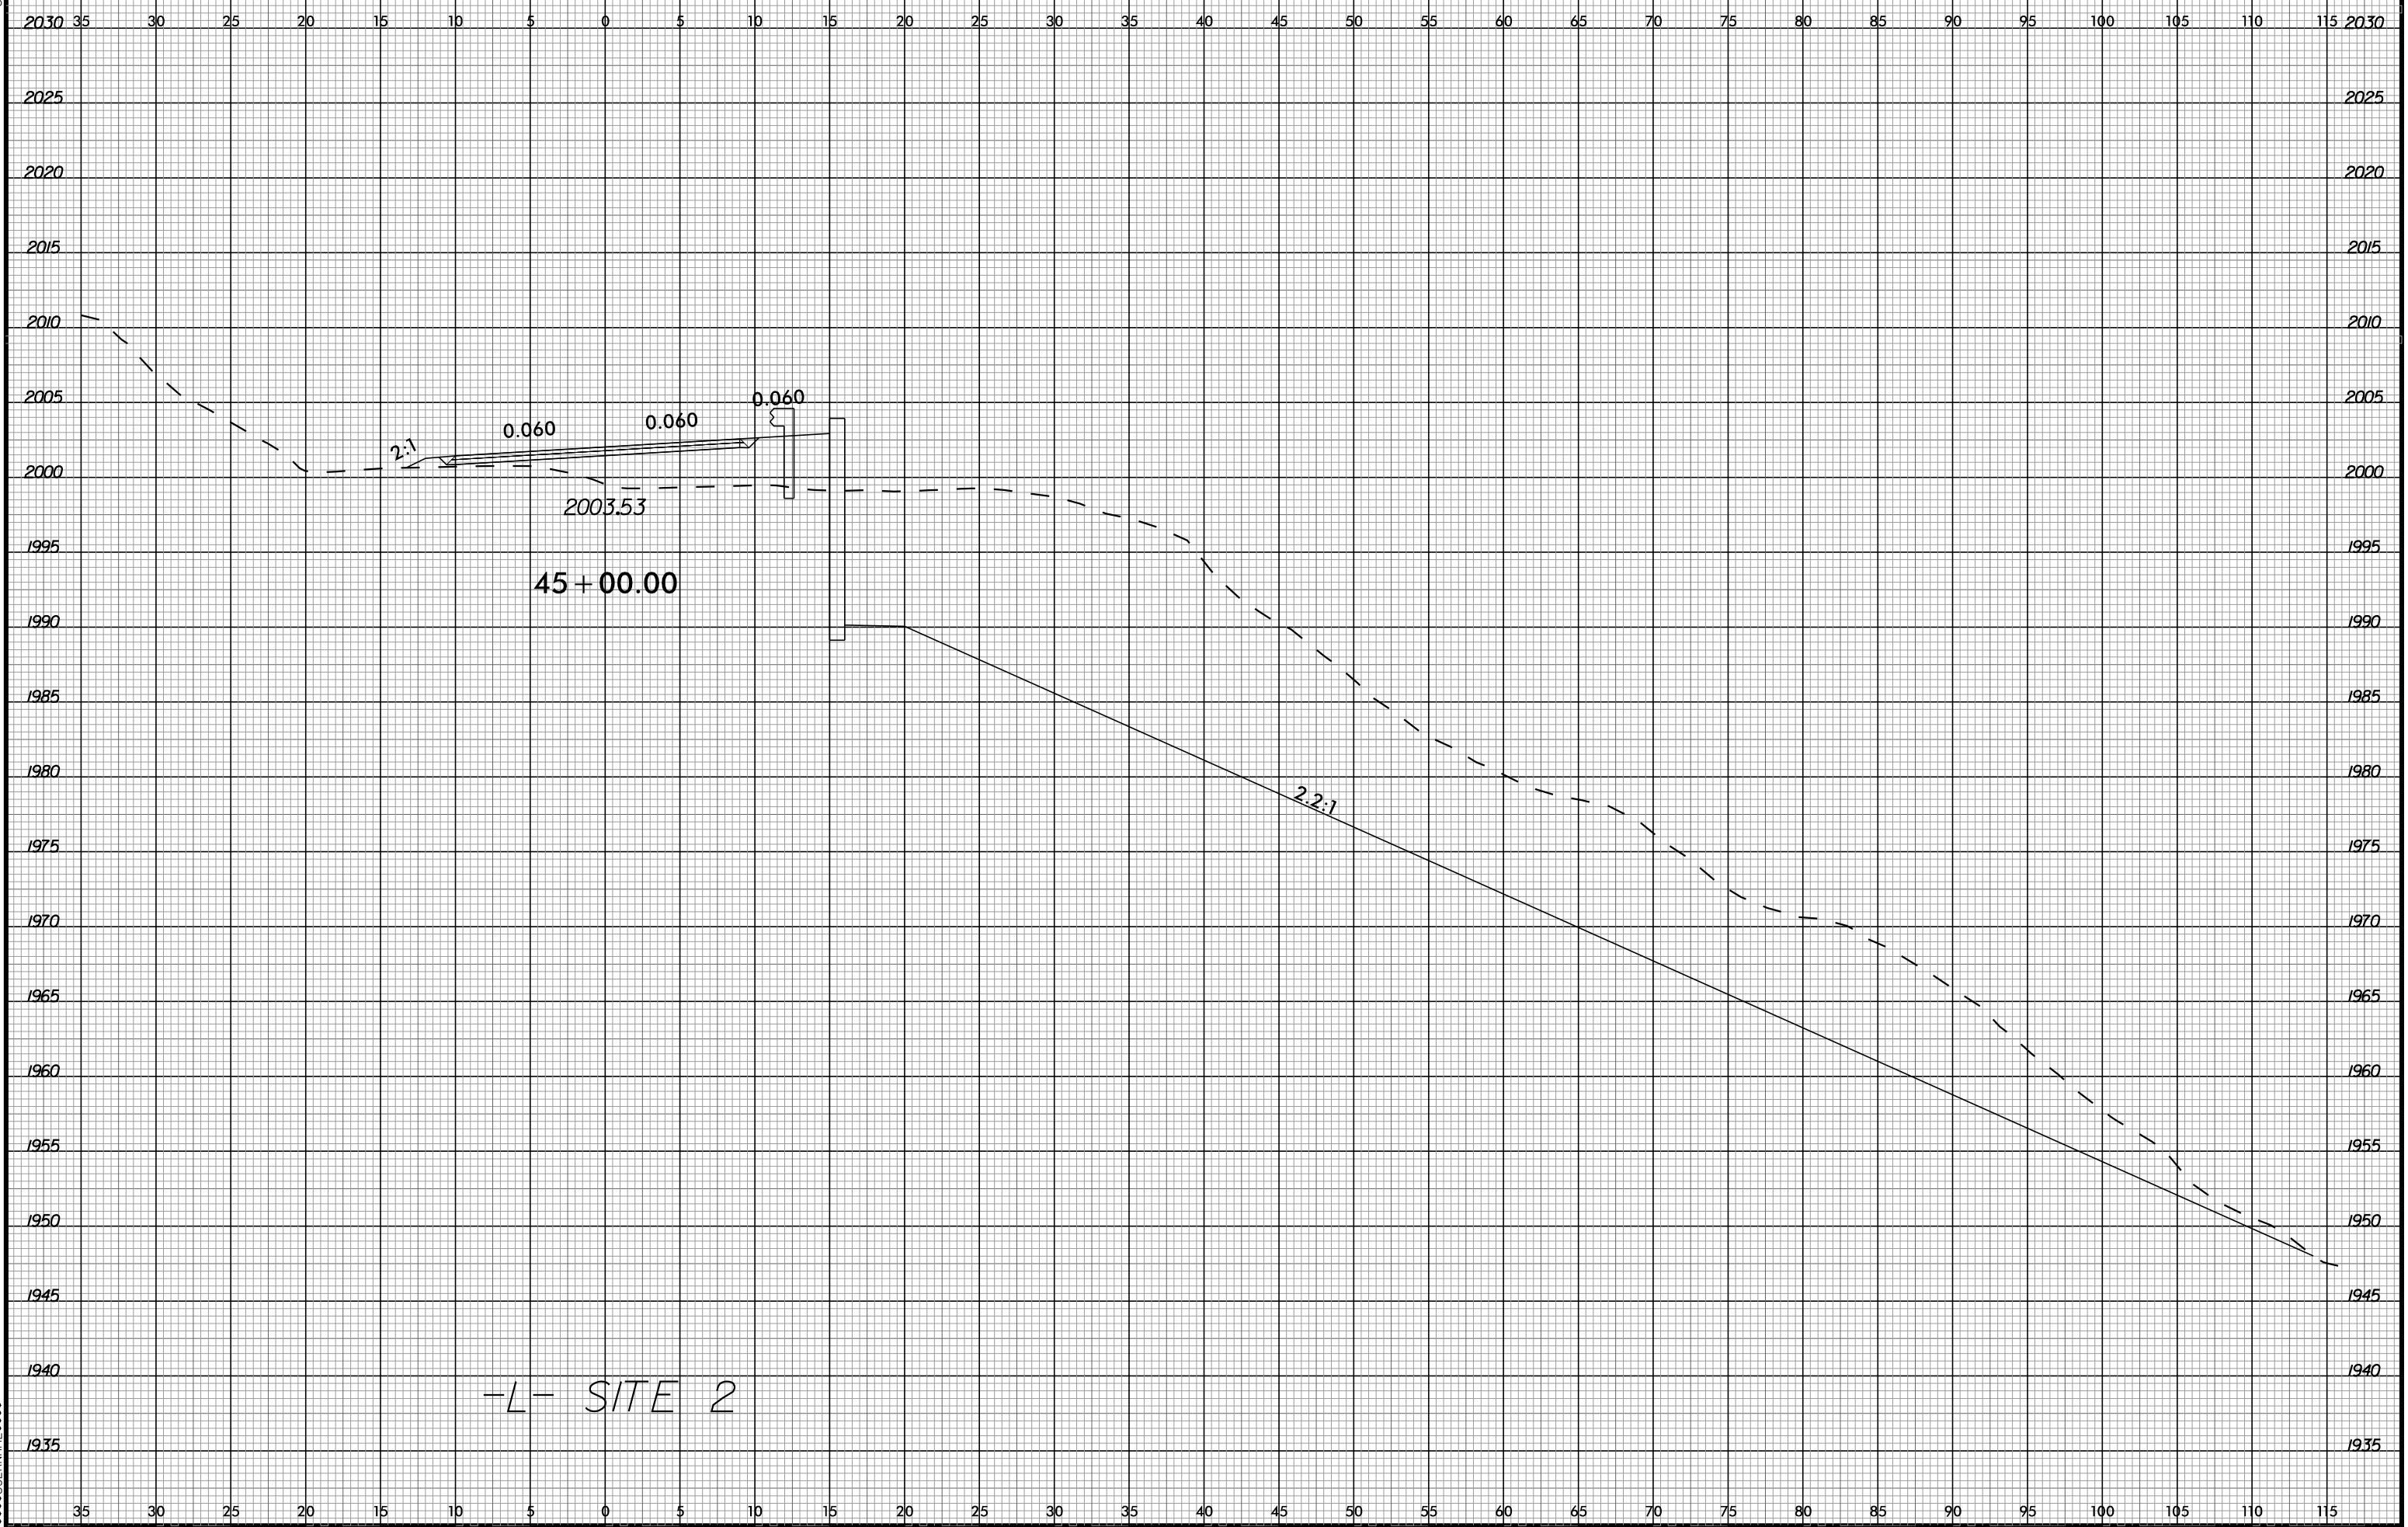

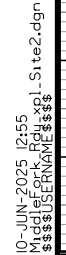


6/23/16

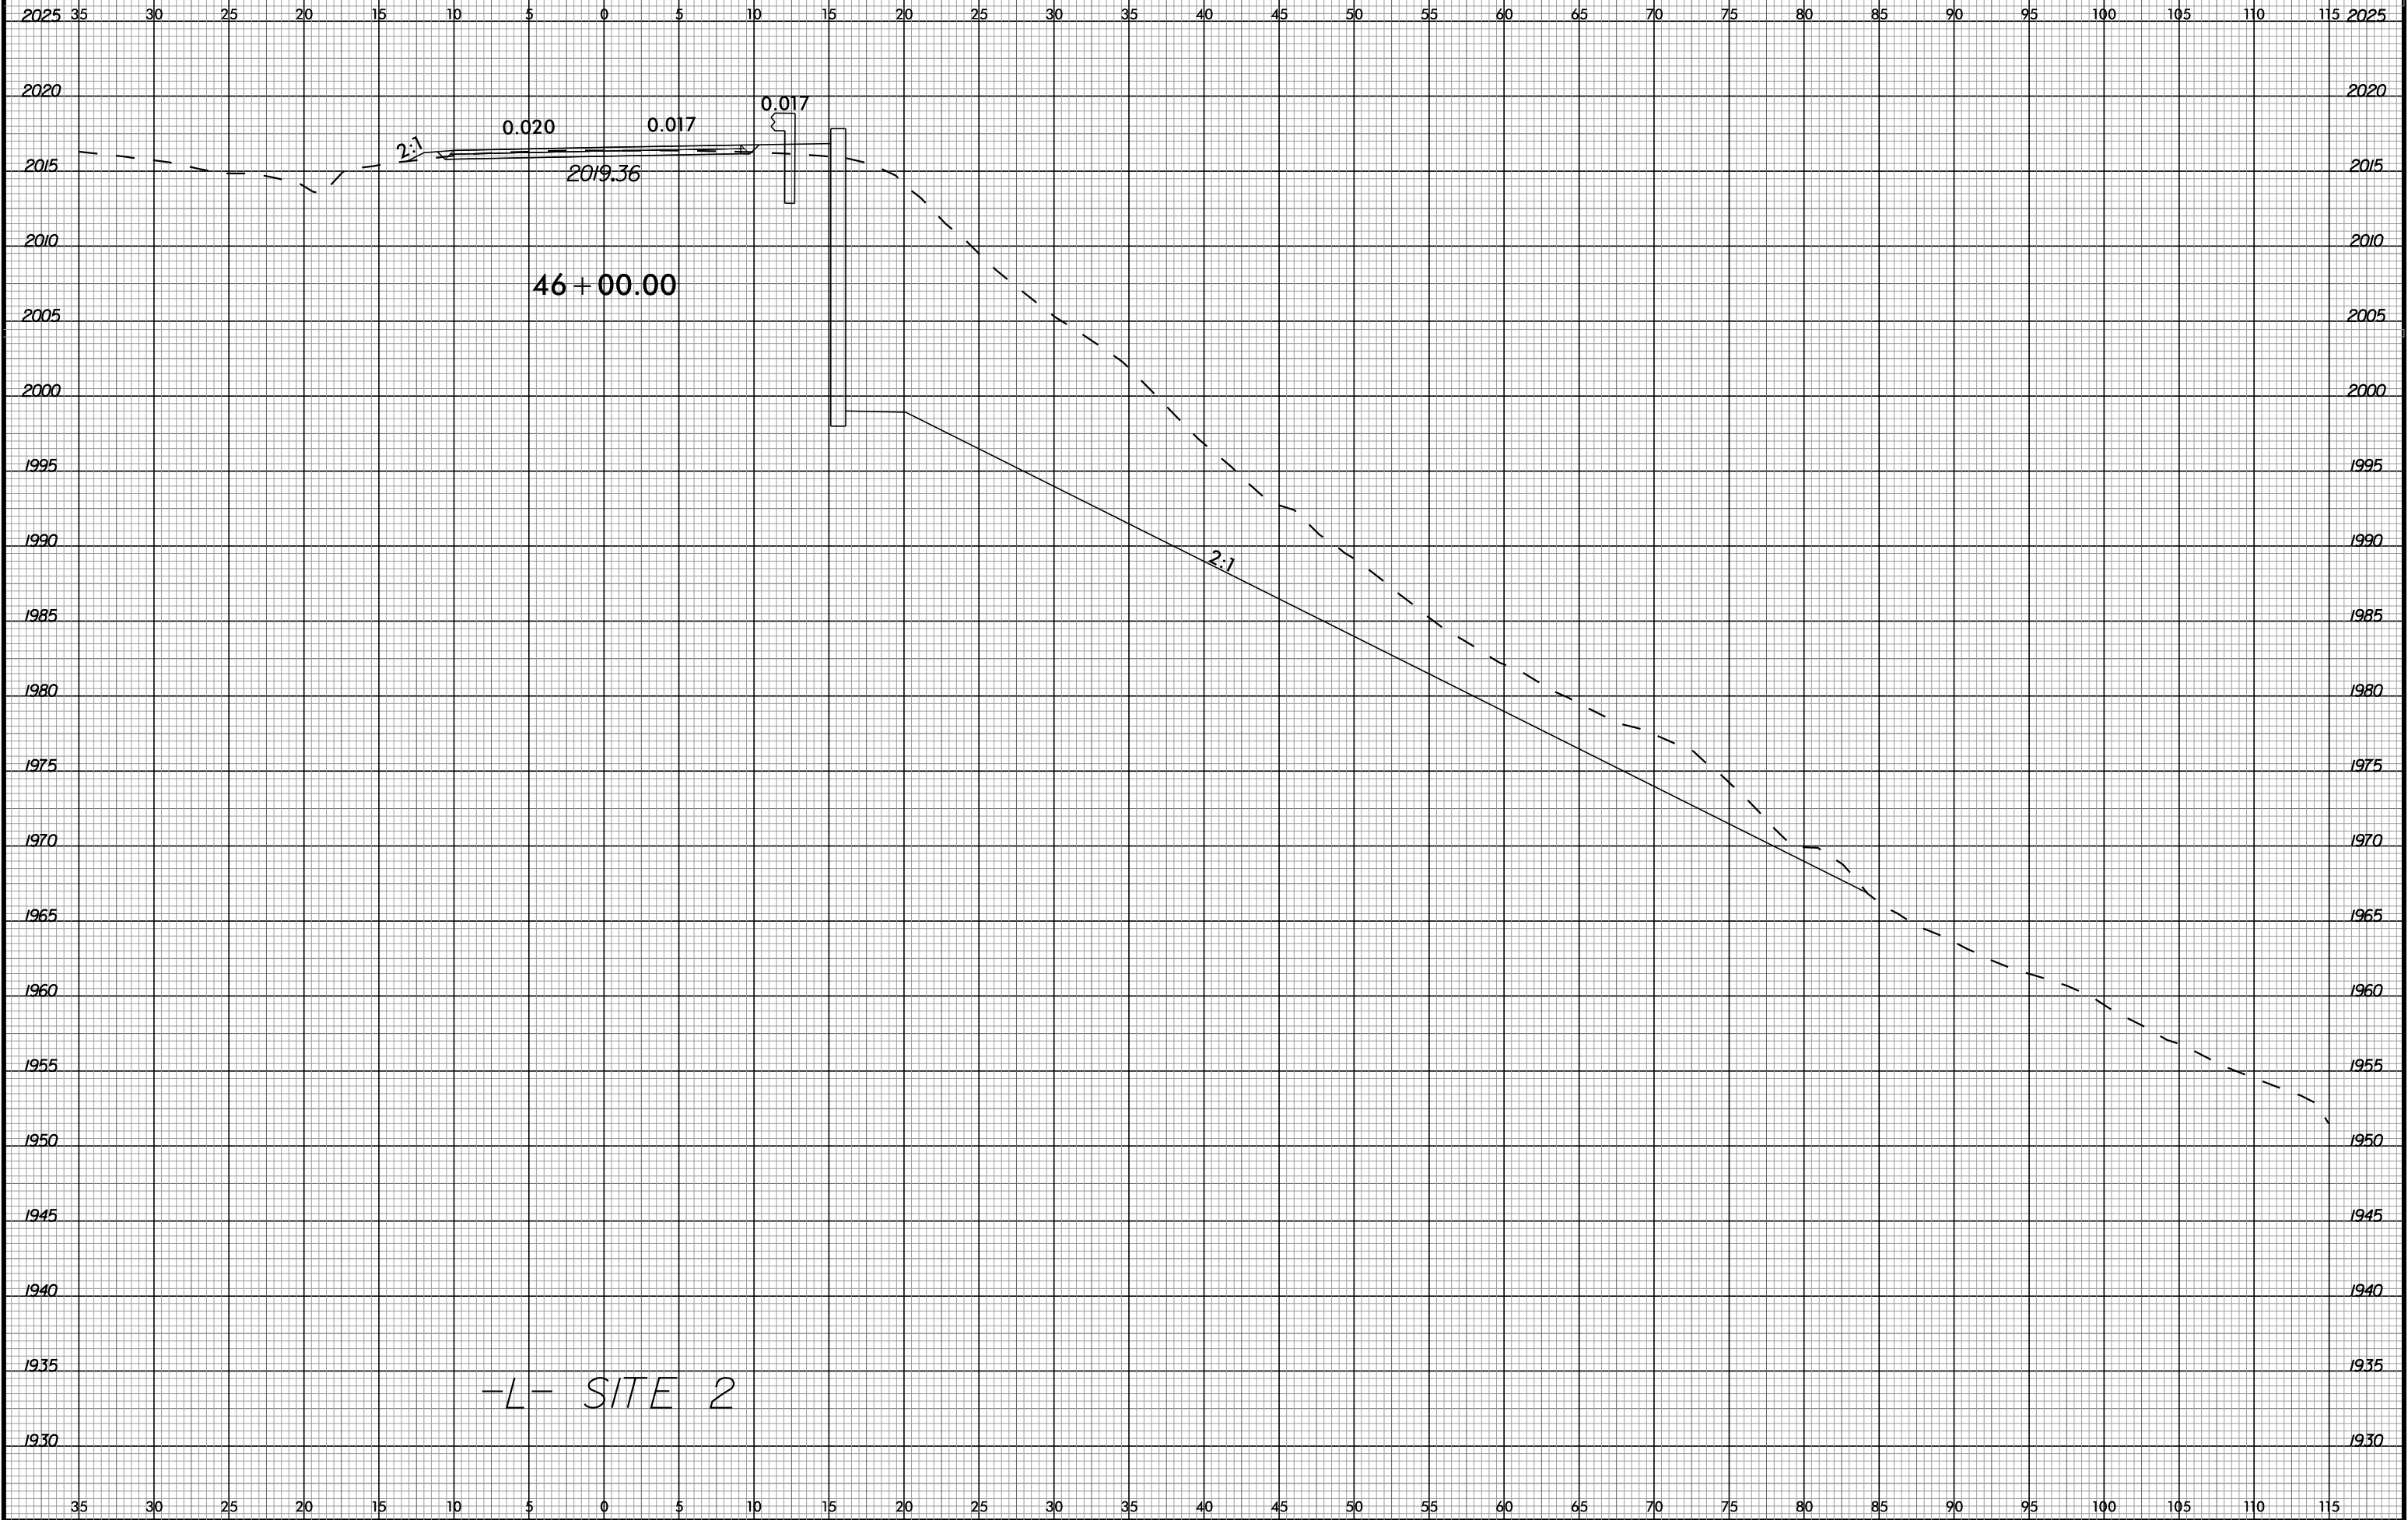

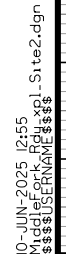

6/23/16

0 2.5 5	PROJ. REFERENCE NO.	SHEET NO.
	DF18314.2045382	X-10

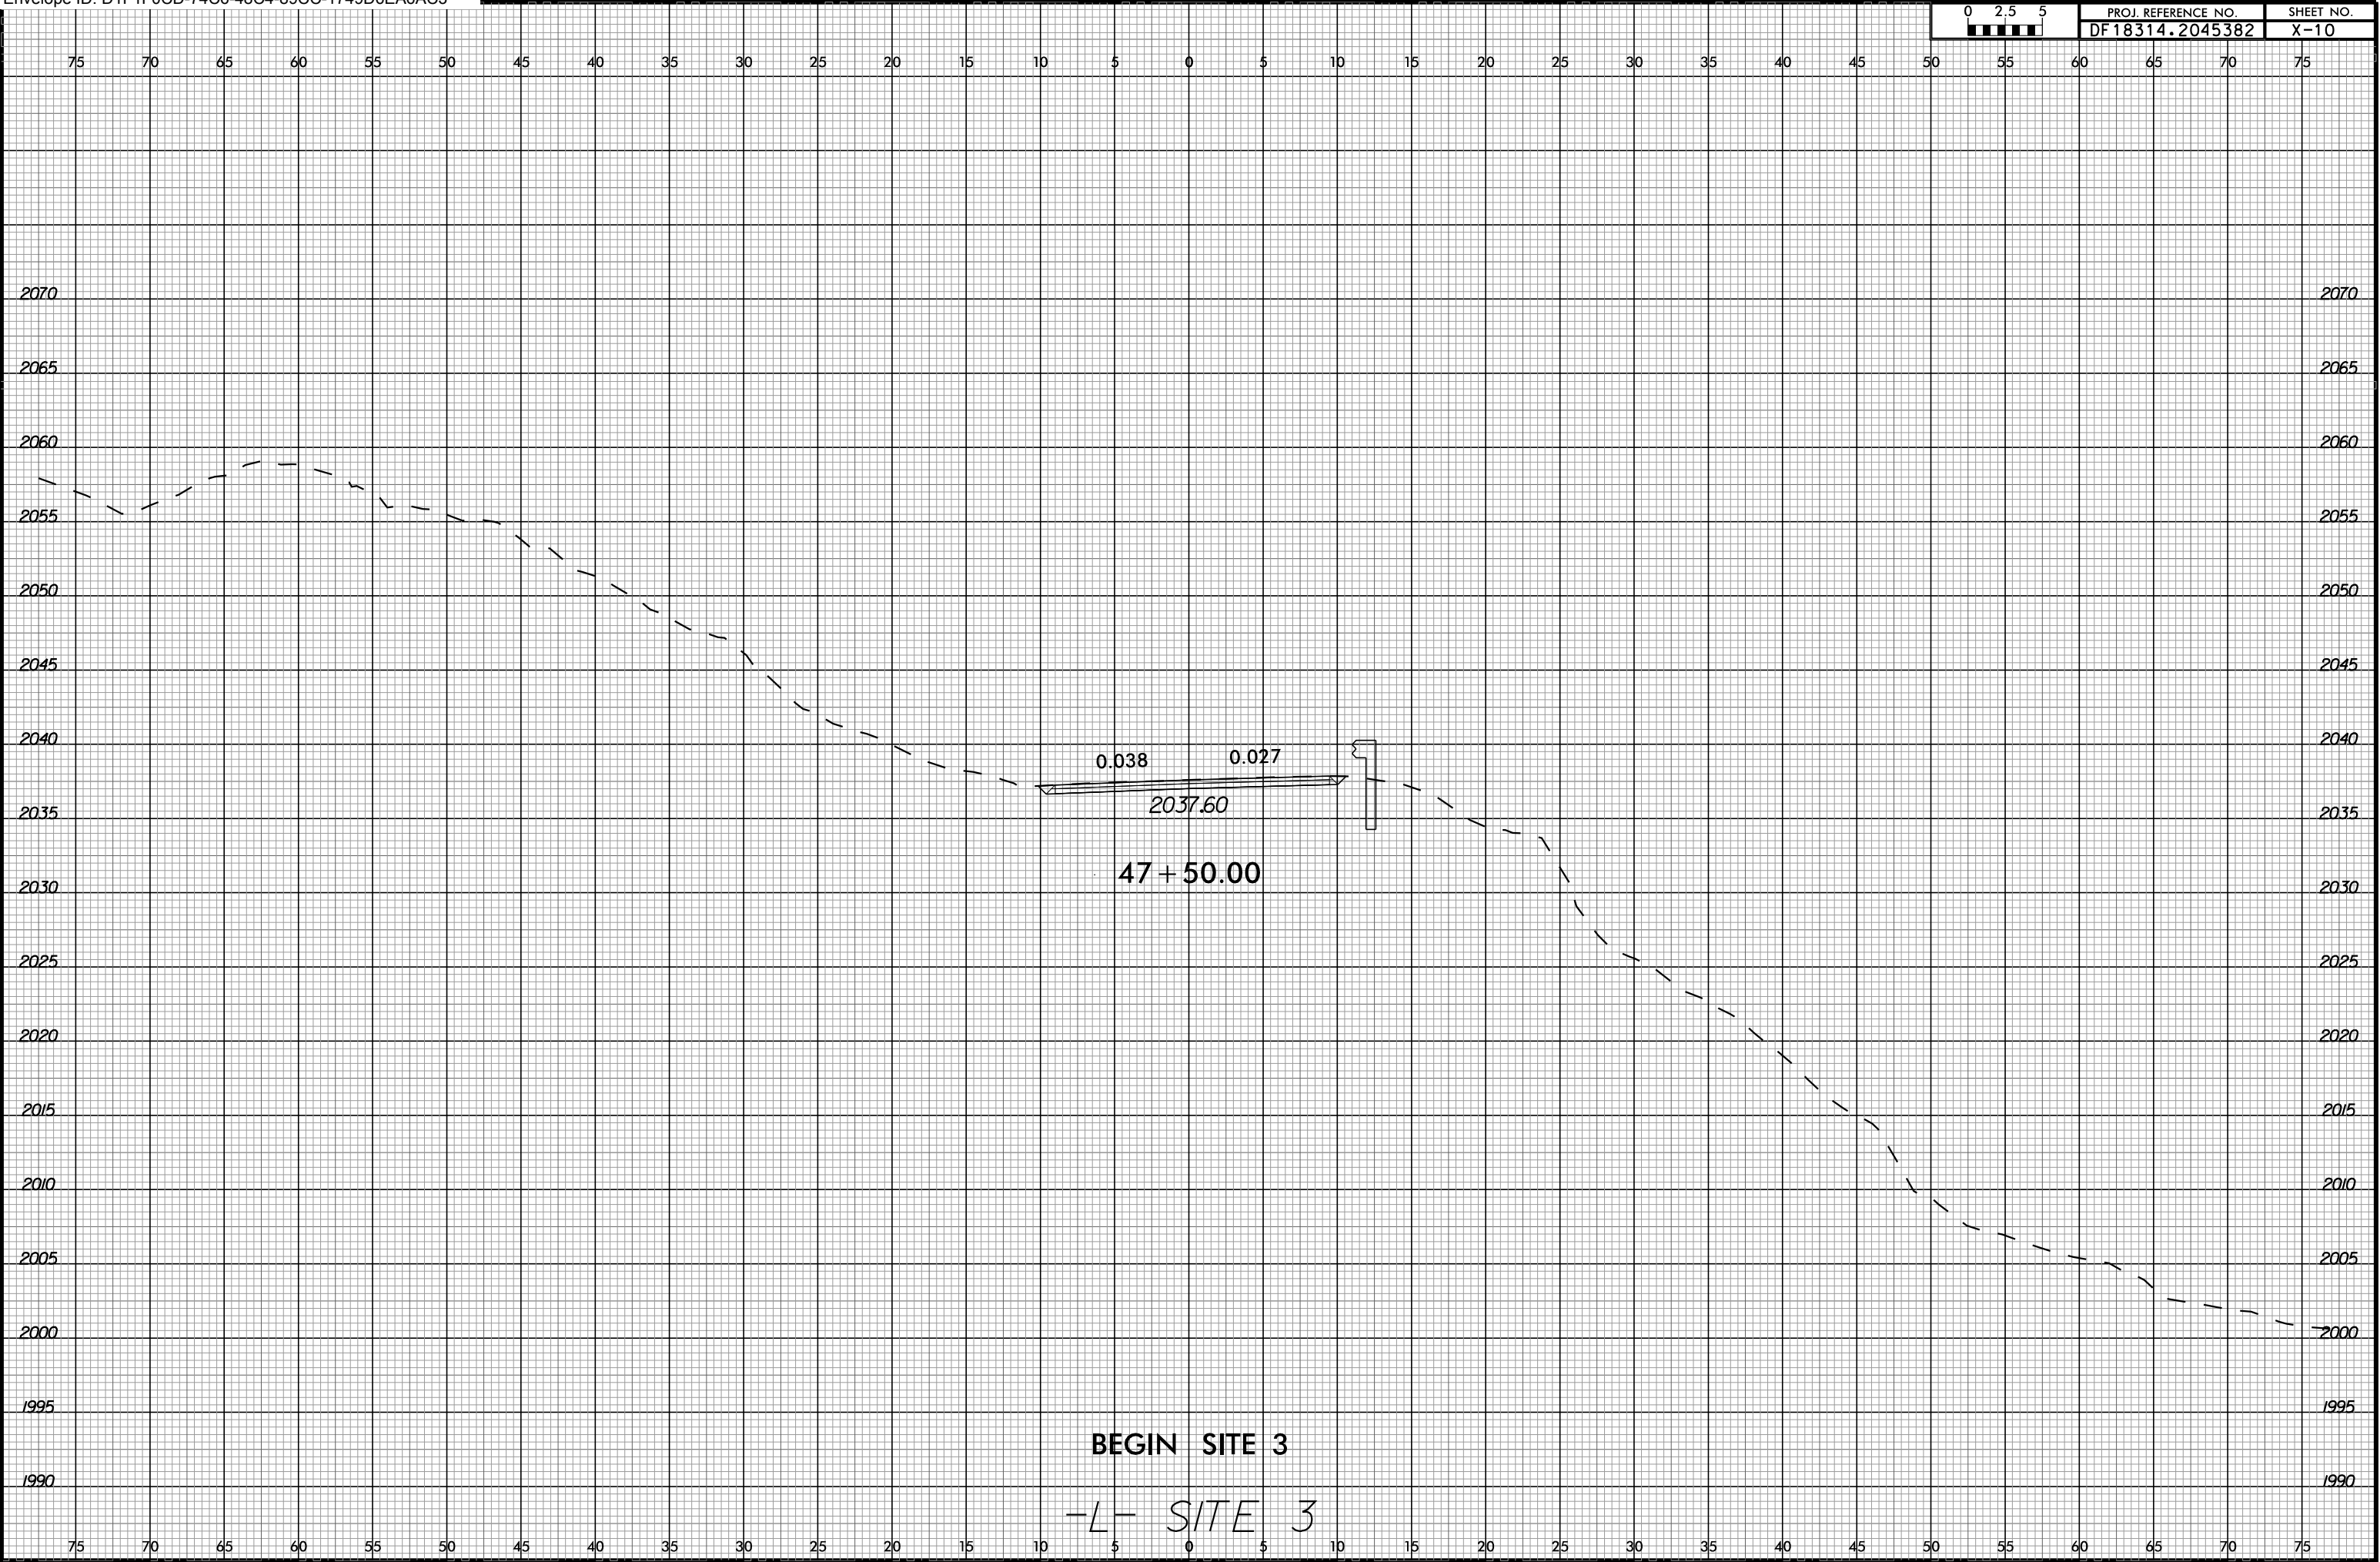


BEGIN SITE 3

-L- SITE 3

10-JUN-2025 12:55
\$\$\$\$\$USERNAMET\$\$\$\$\$

6/23/16

0 2.5 5	PROJ. REFERENCE NO.	SHEET NO.
	DF18314.2045382	X-11

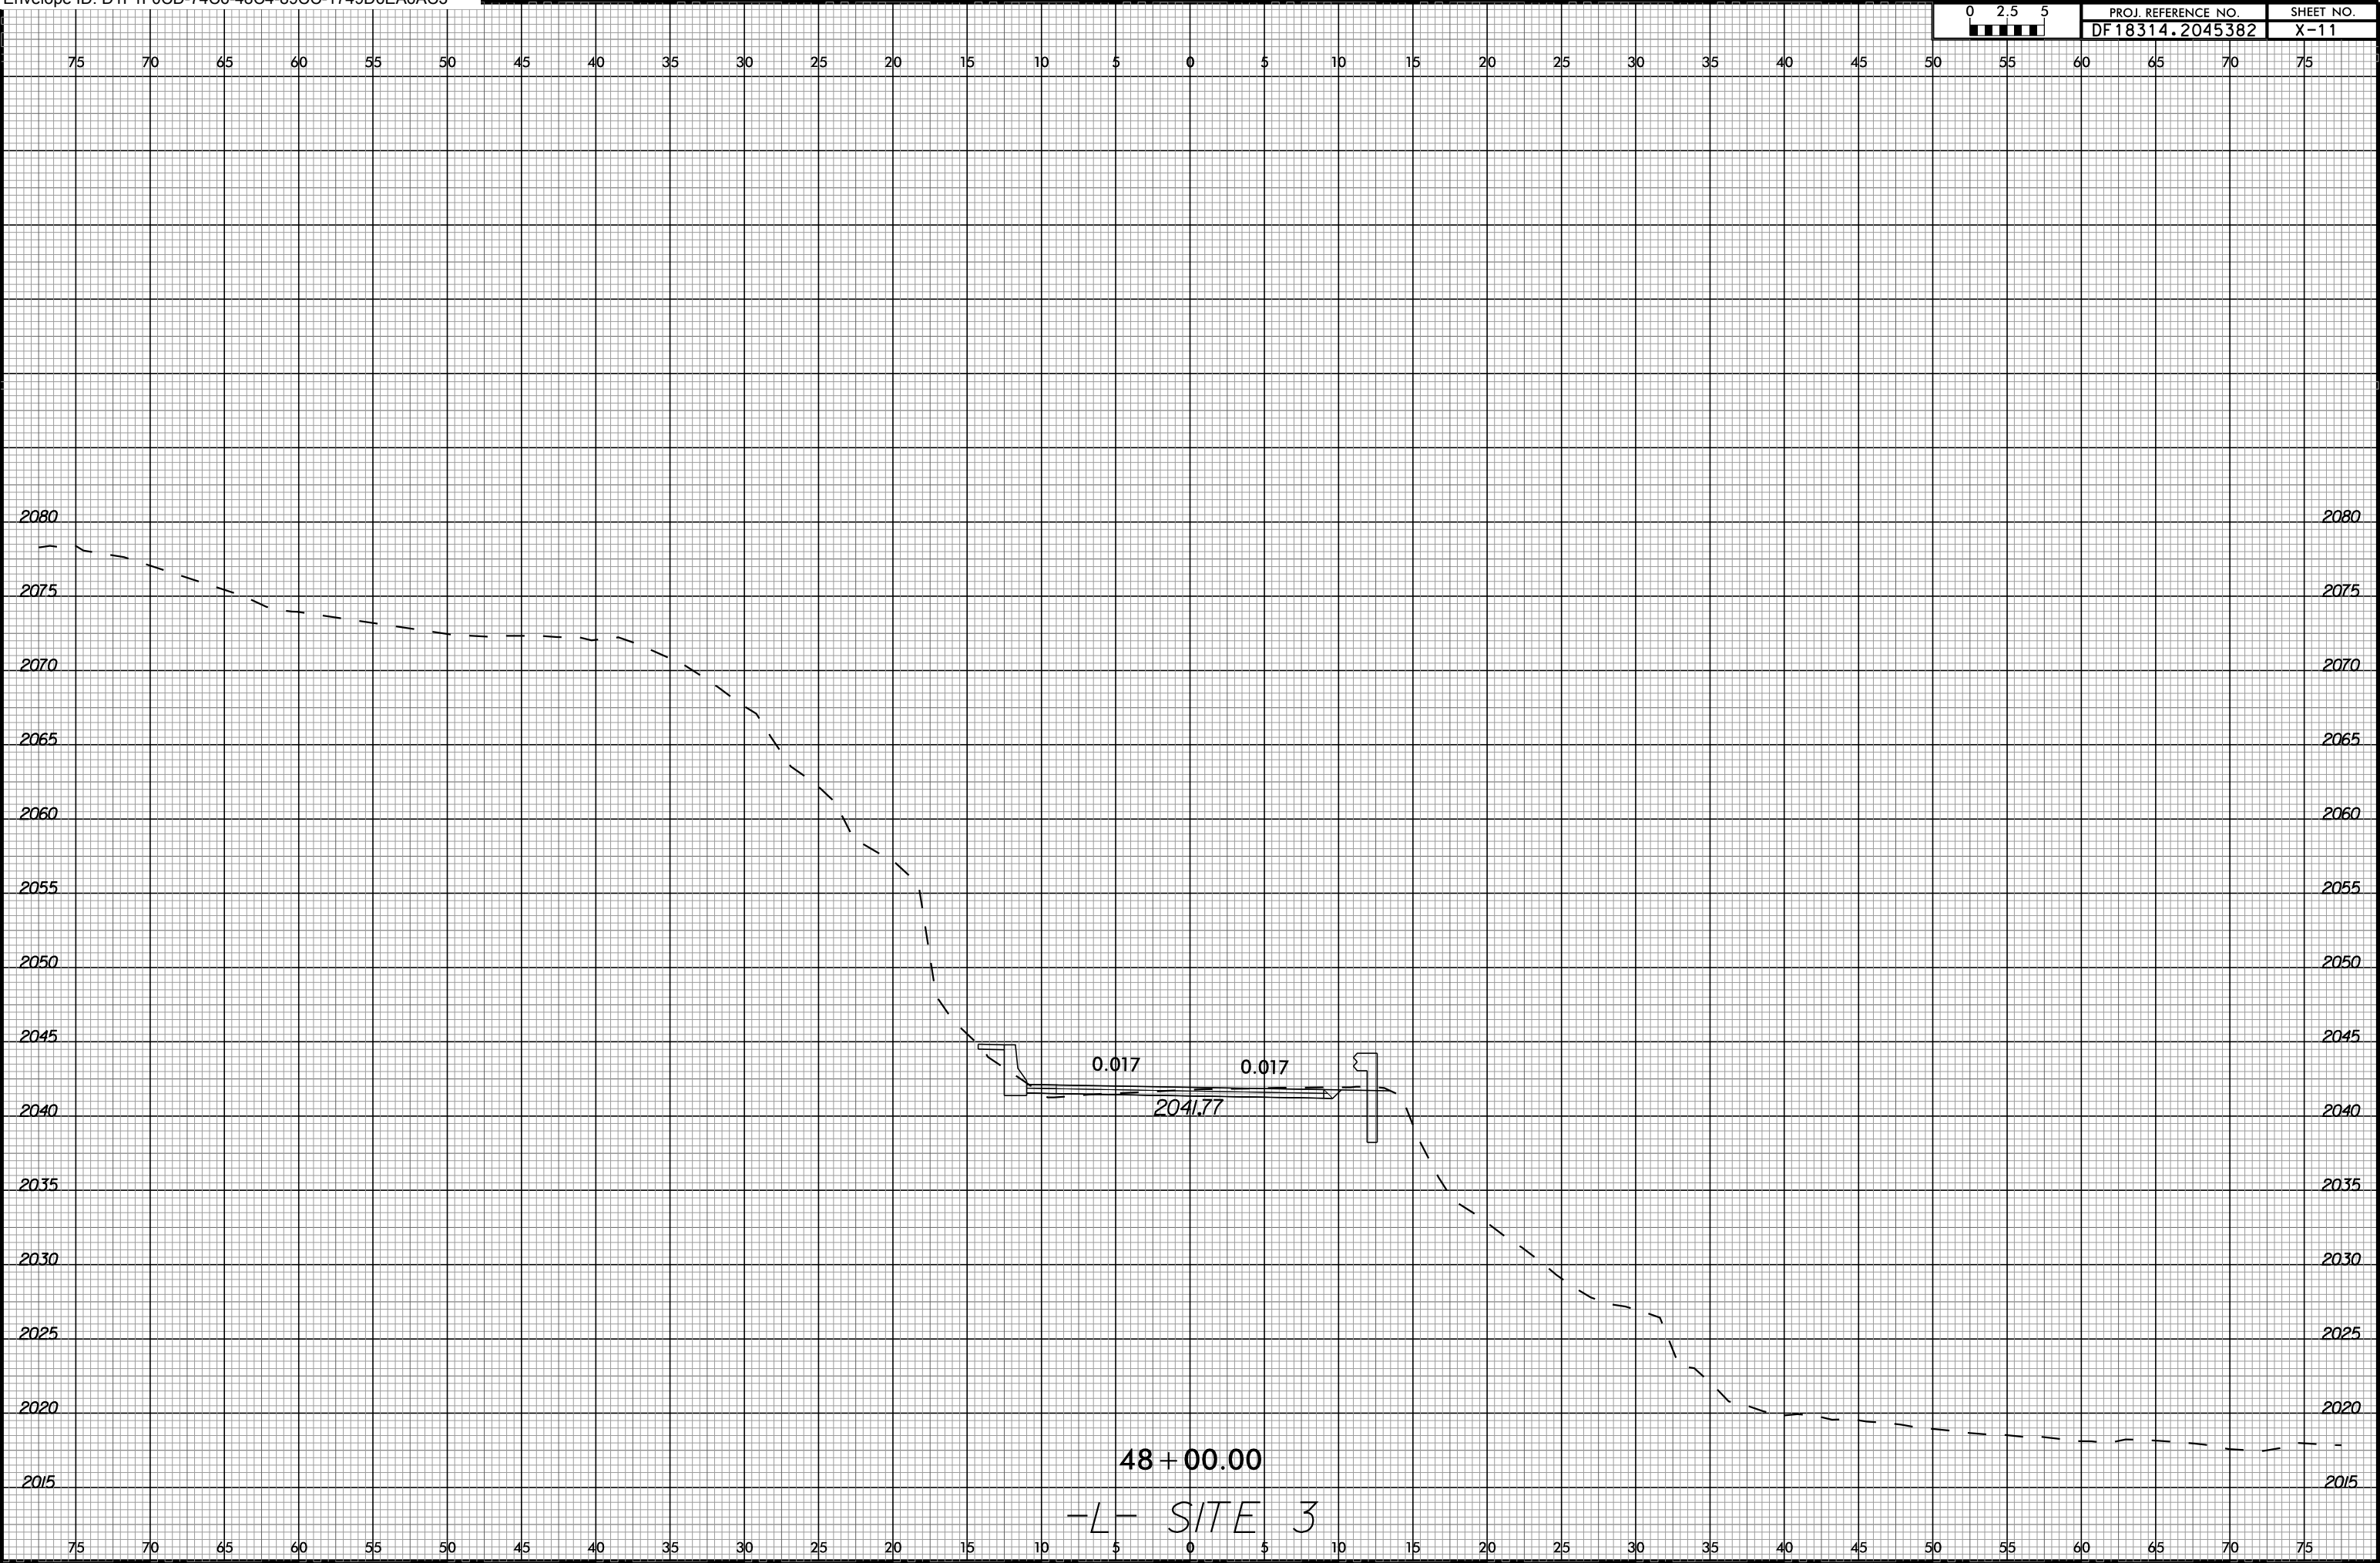


10-JUN-2025 12:55
\$\$\$\$US\$FNAME\$\$\$\$
Site3.dgn

48 + 00.00
-L- SITE 3

6/23/16


0 2.5 5	PROJ. REFERENCE NO.	SHEET NO.
	DF18314.2045382	X-12

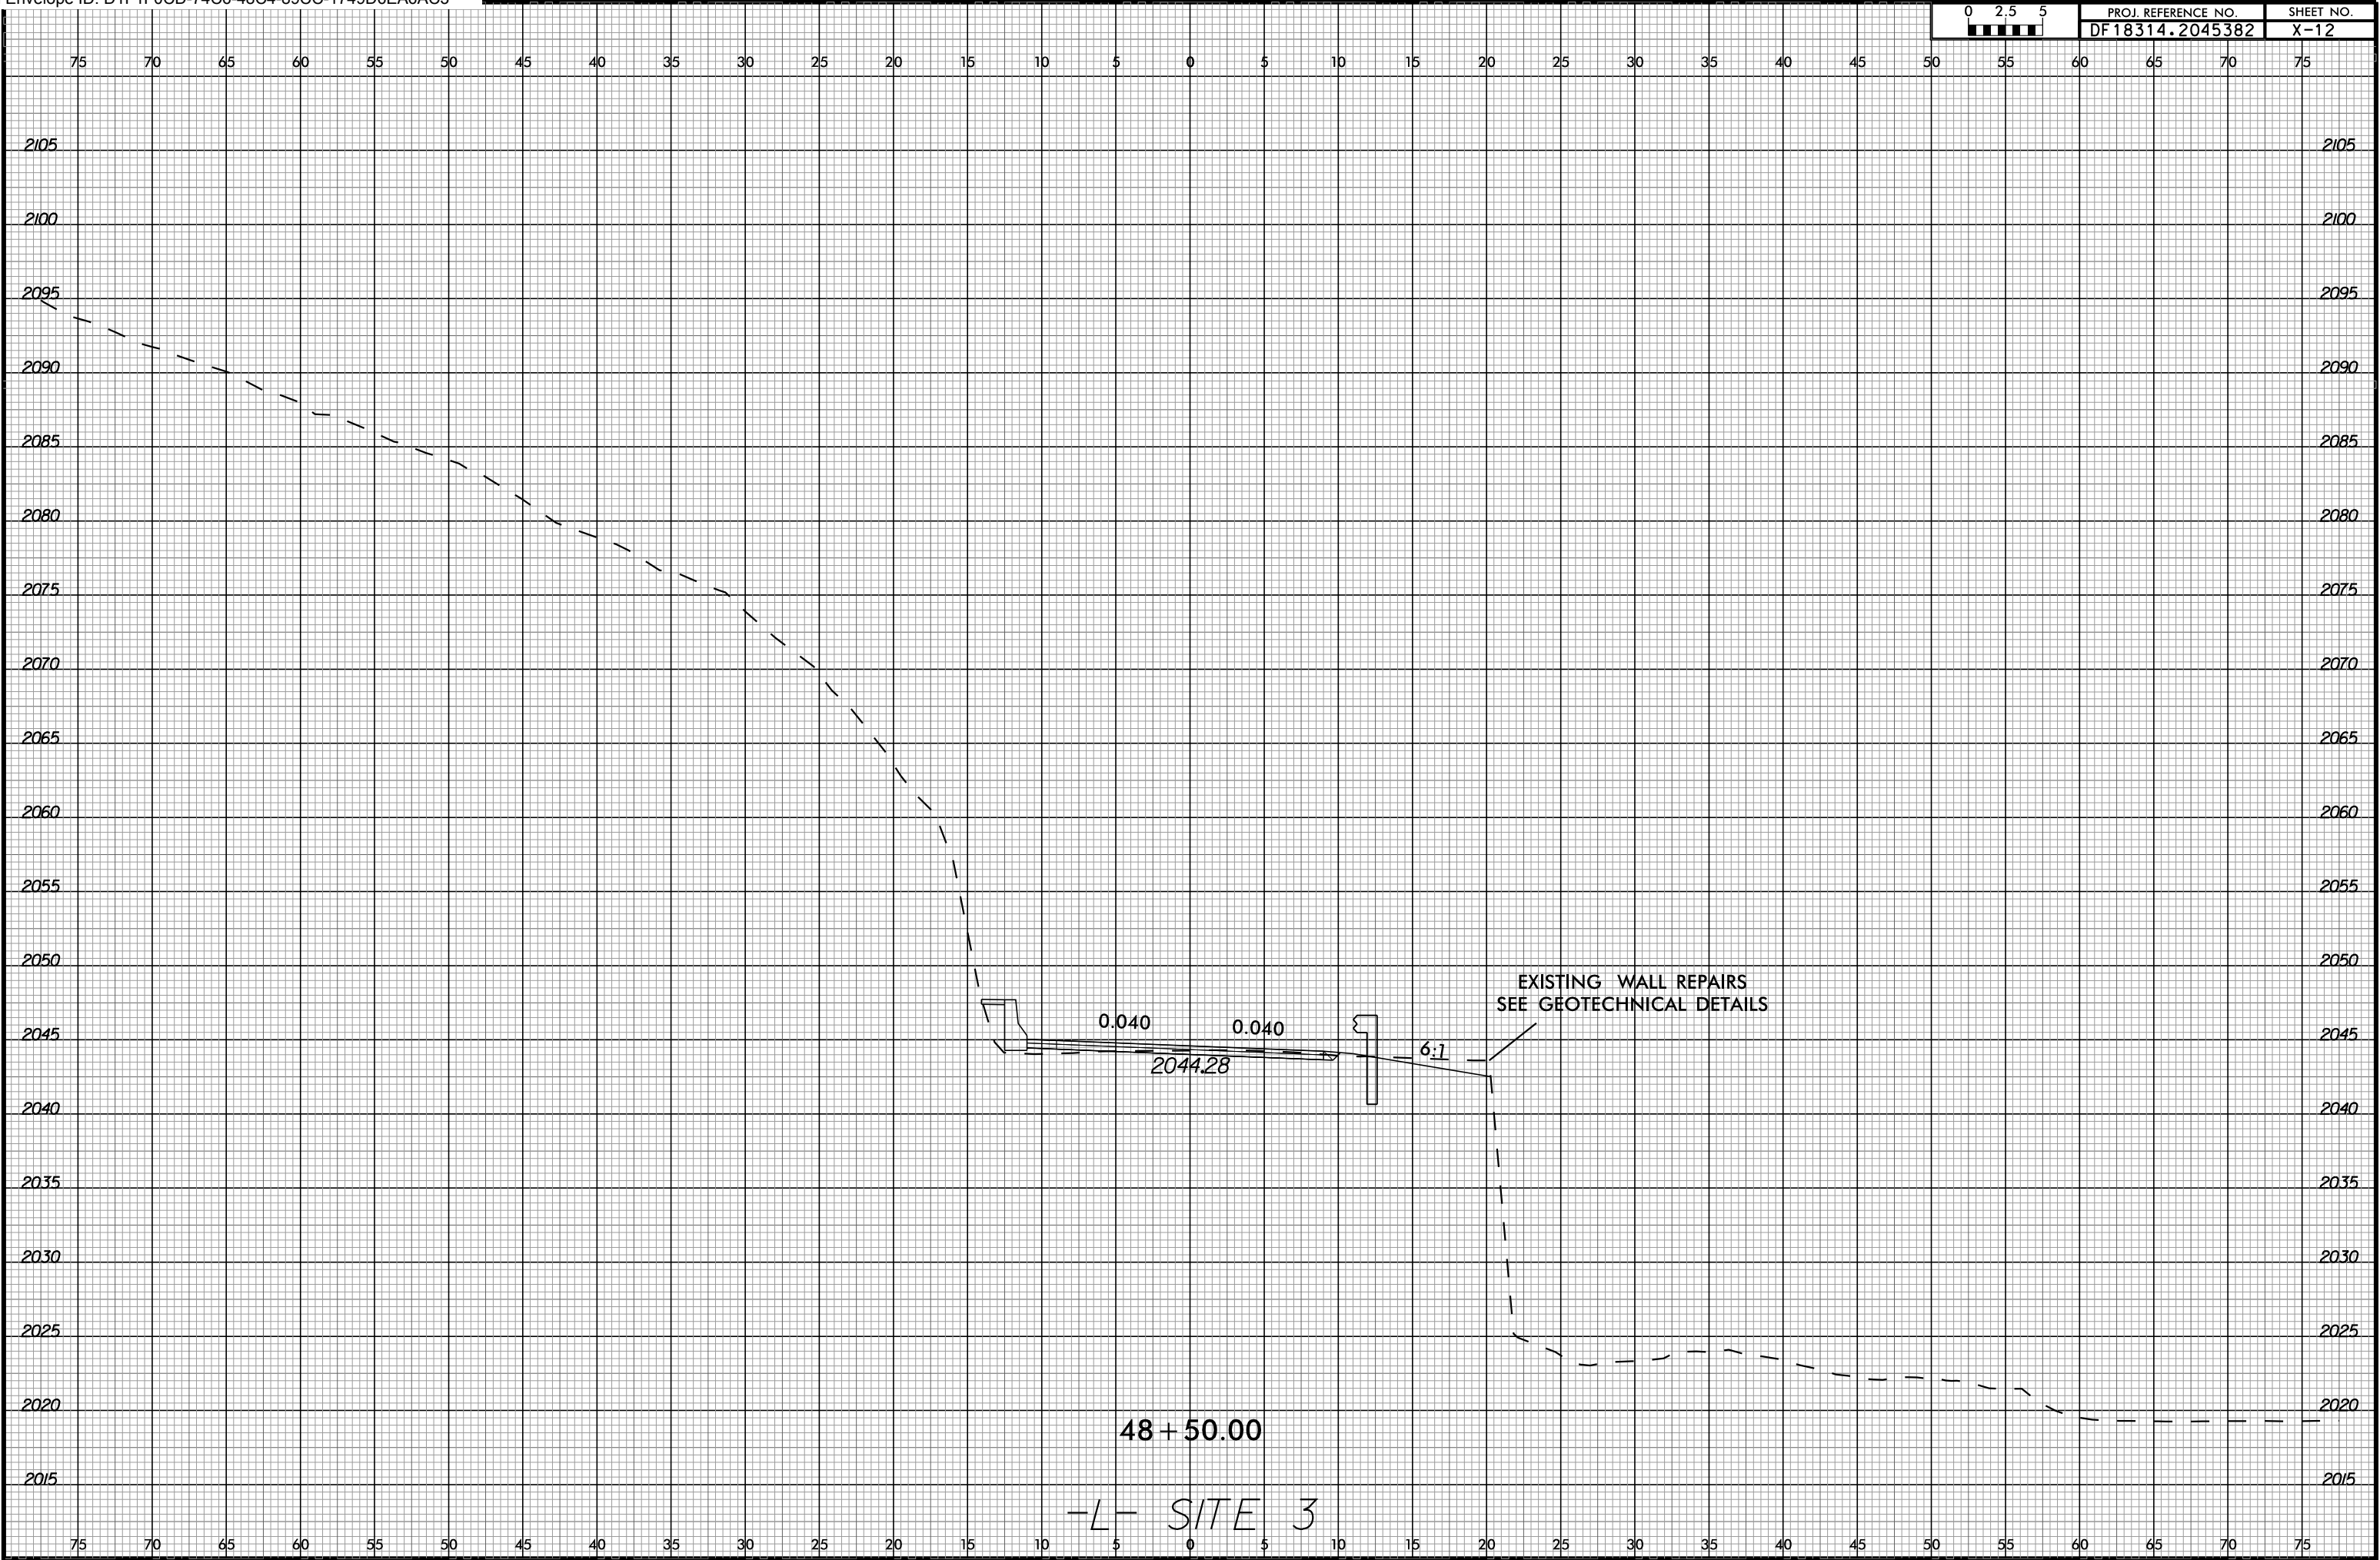

10-JUN-2025 12:55
\$\$\$\$US\$FNAME\$\$\$\$
Site3.dgn


6/23/16

0 2.5 5	PROJ. REFERENCE NO.	SHEET NO.
	DF18314.2045382	X-13

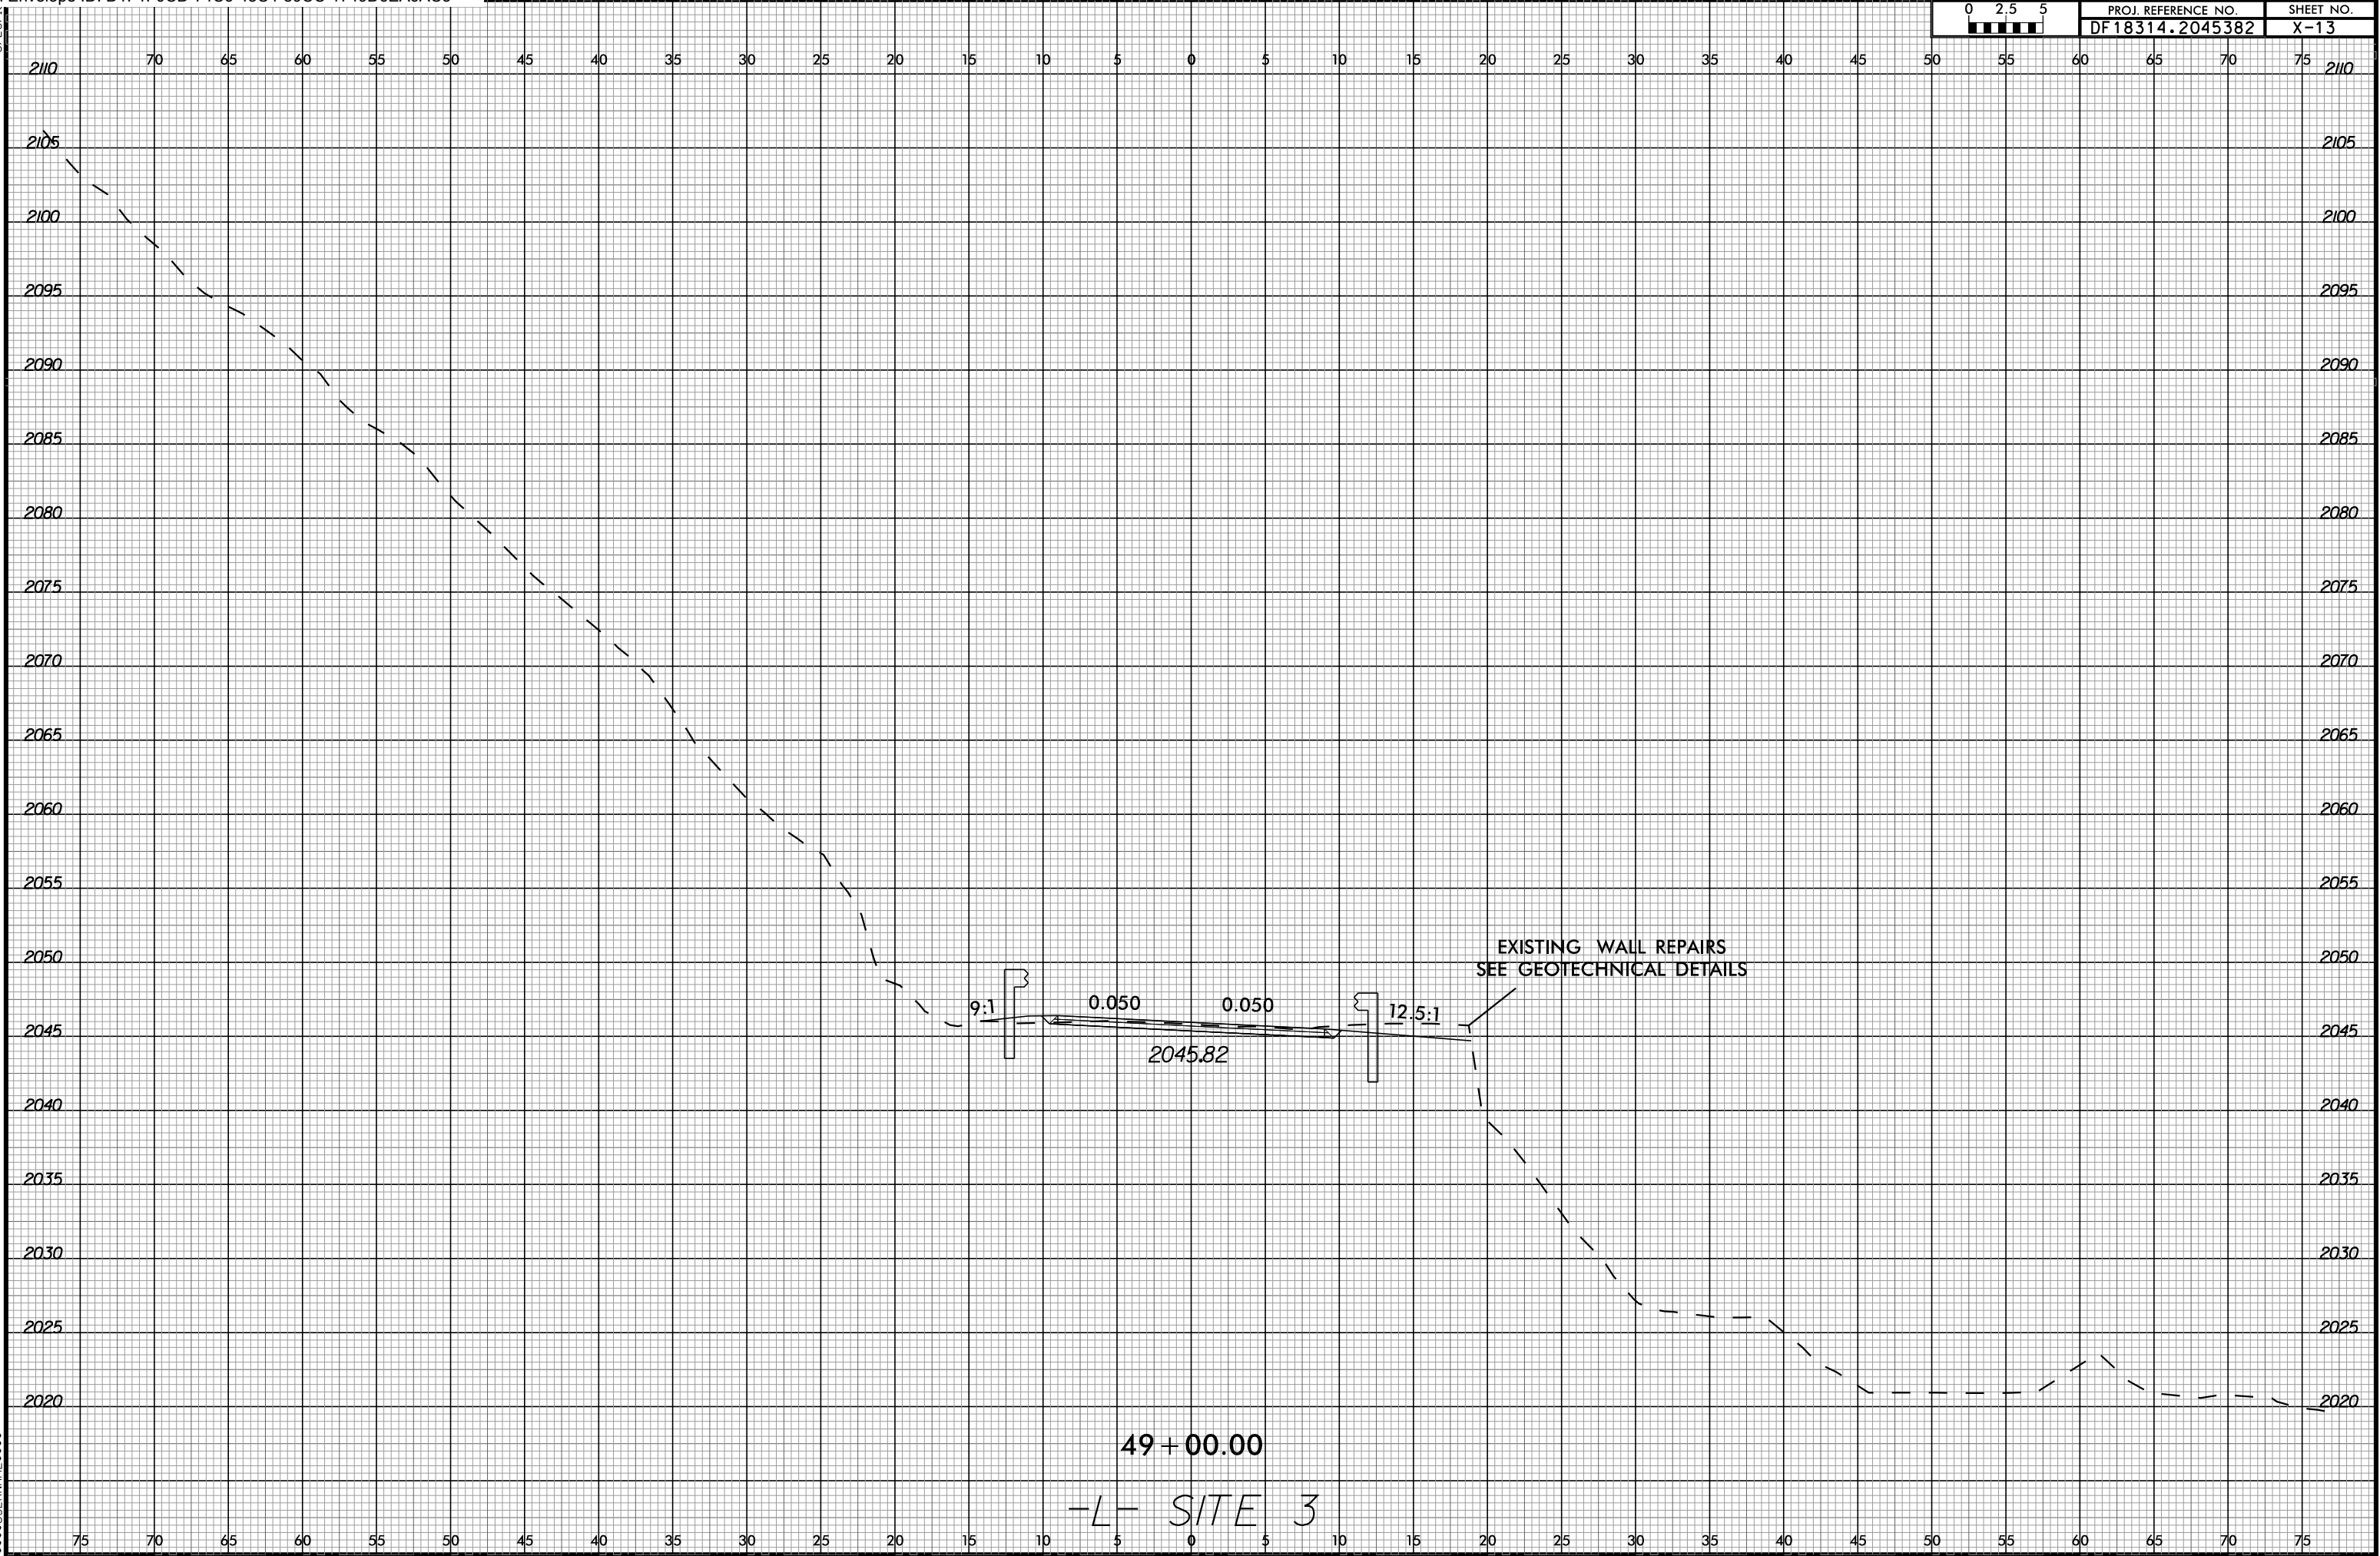


10-JUN-2025 12:55
\$\$\$\$\$US\$ERNAME\$\$\$\$\$

6/23/16

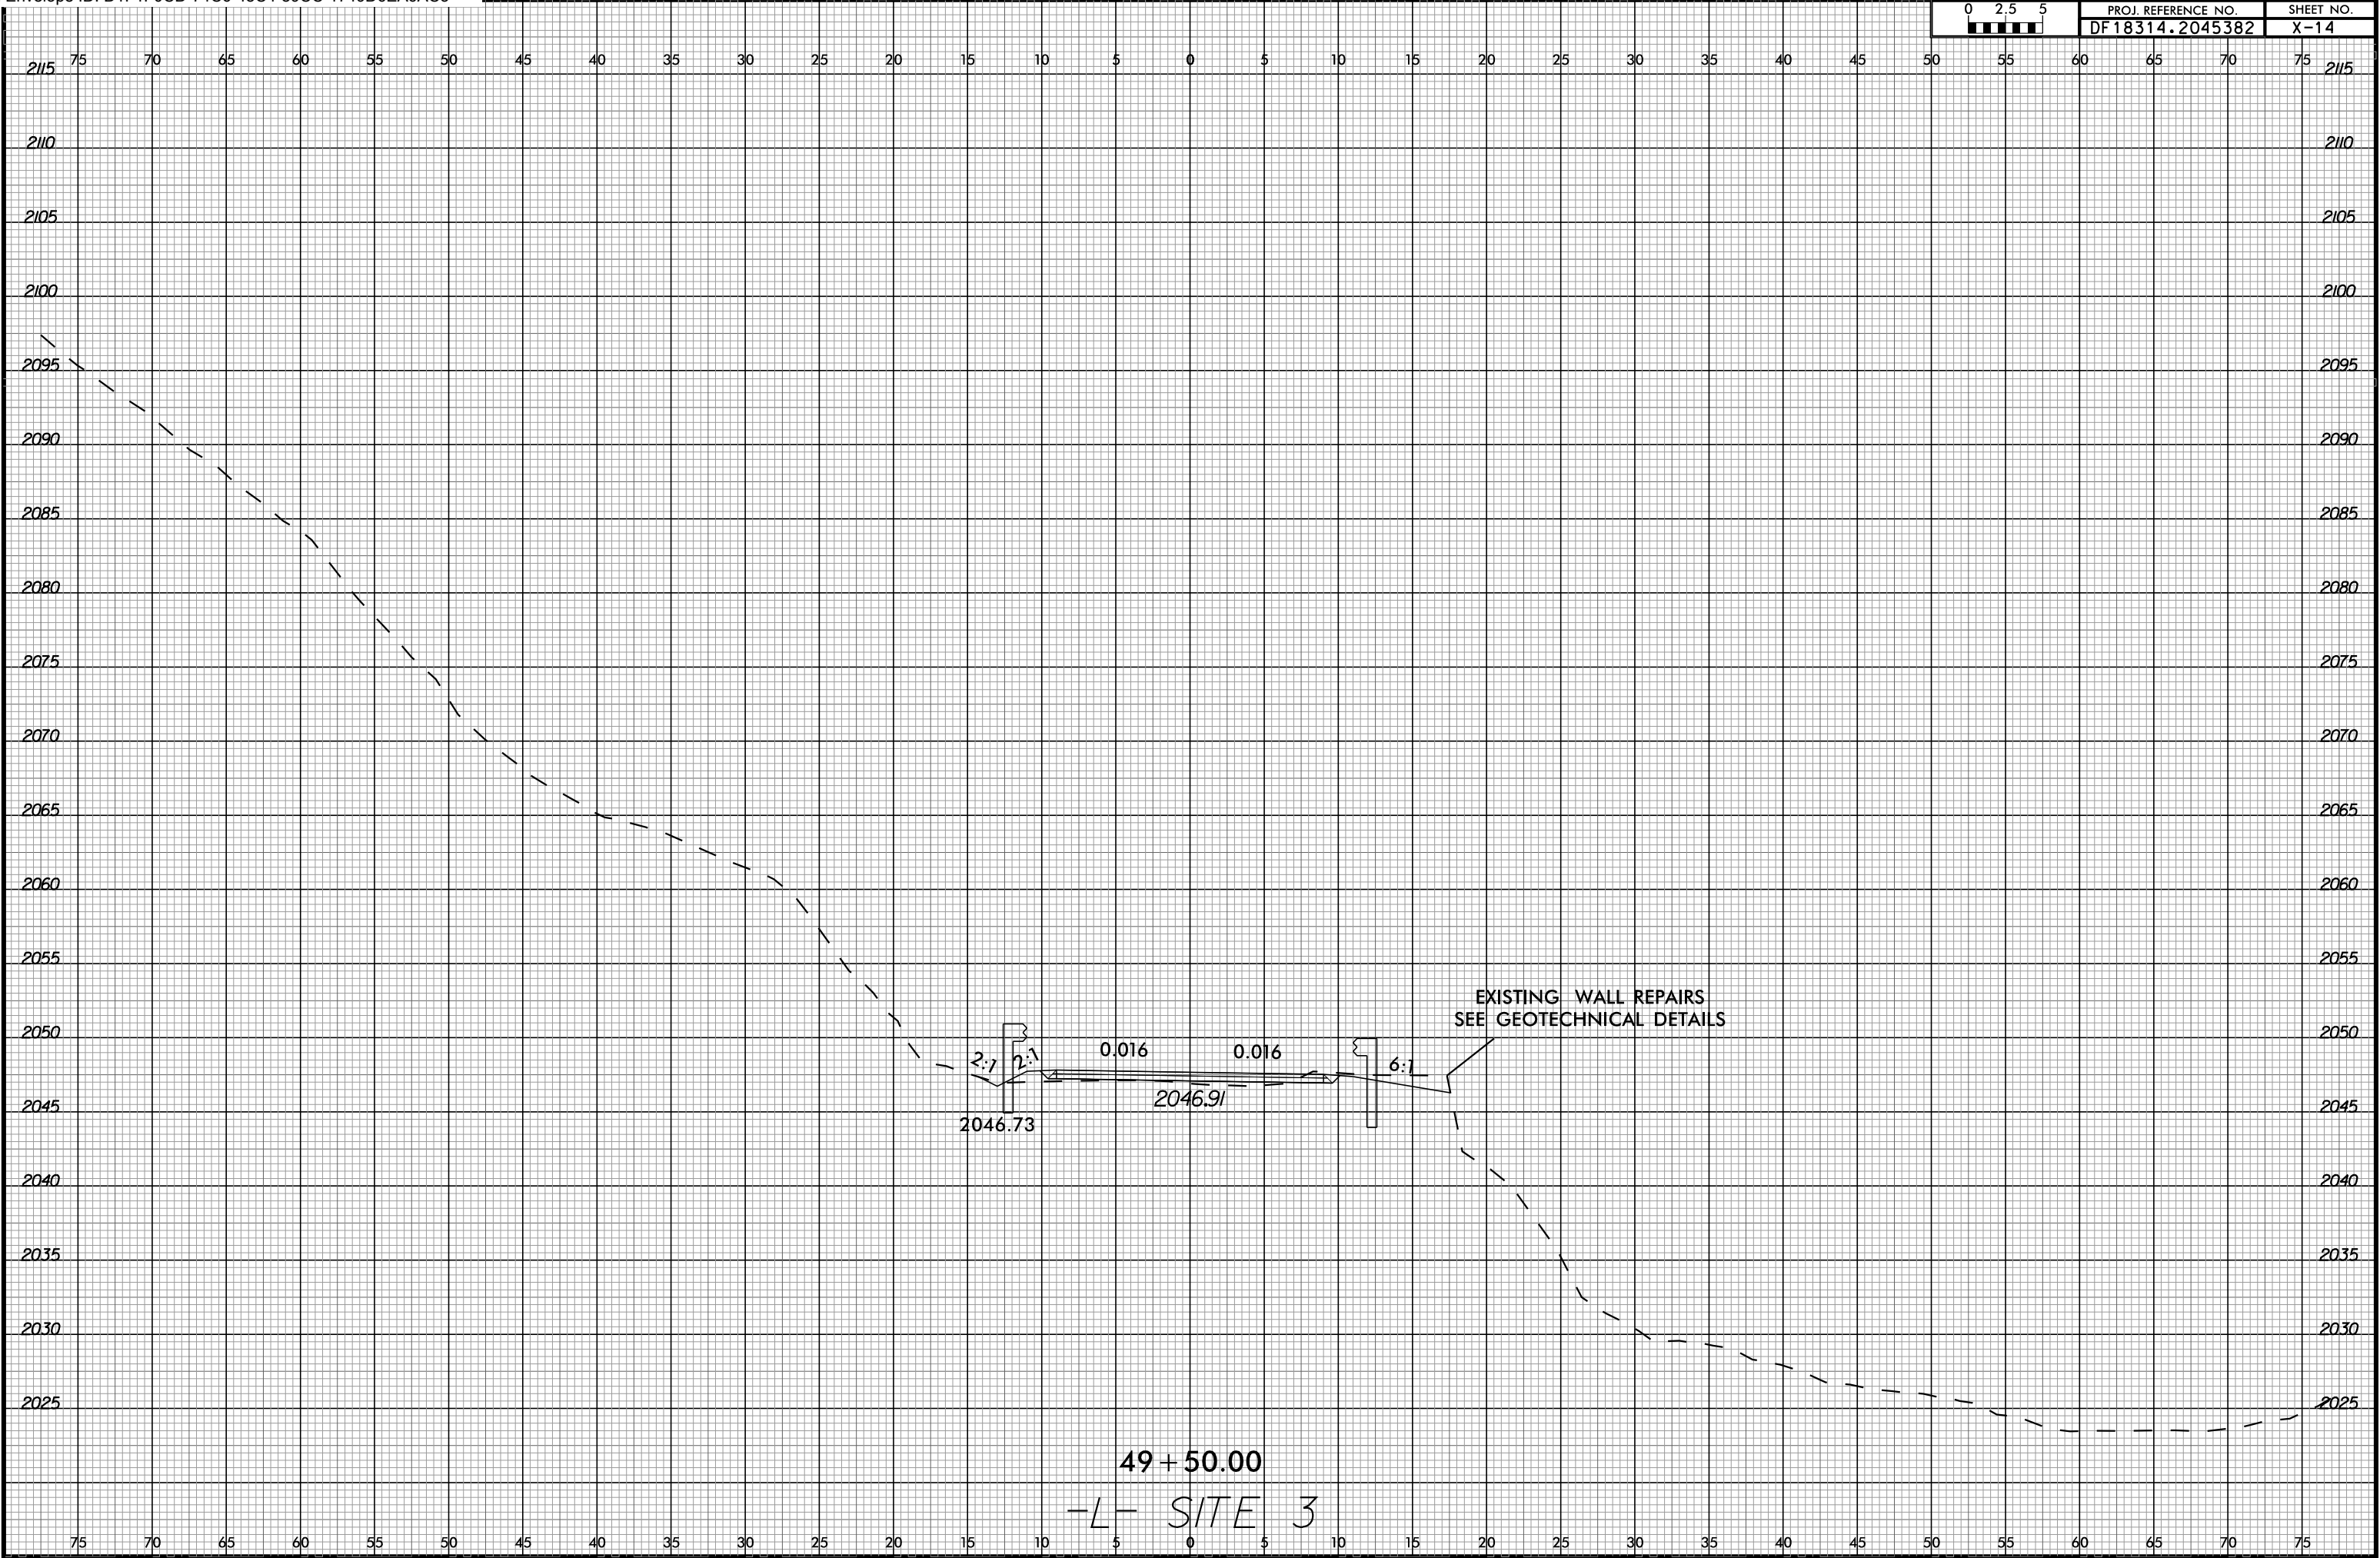


10-JUN-2025 12:55
Middlefield
\$\$\$\$\$US\$ERNAME\$\$\$\$\$
Middlefield Site3.dgn

6/23/16

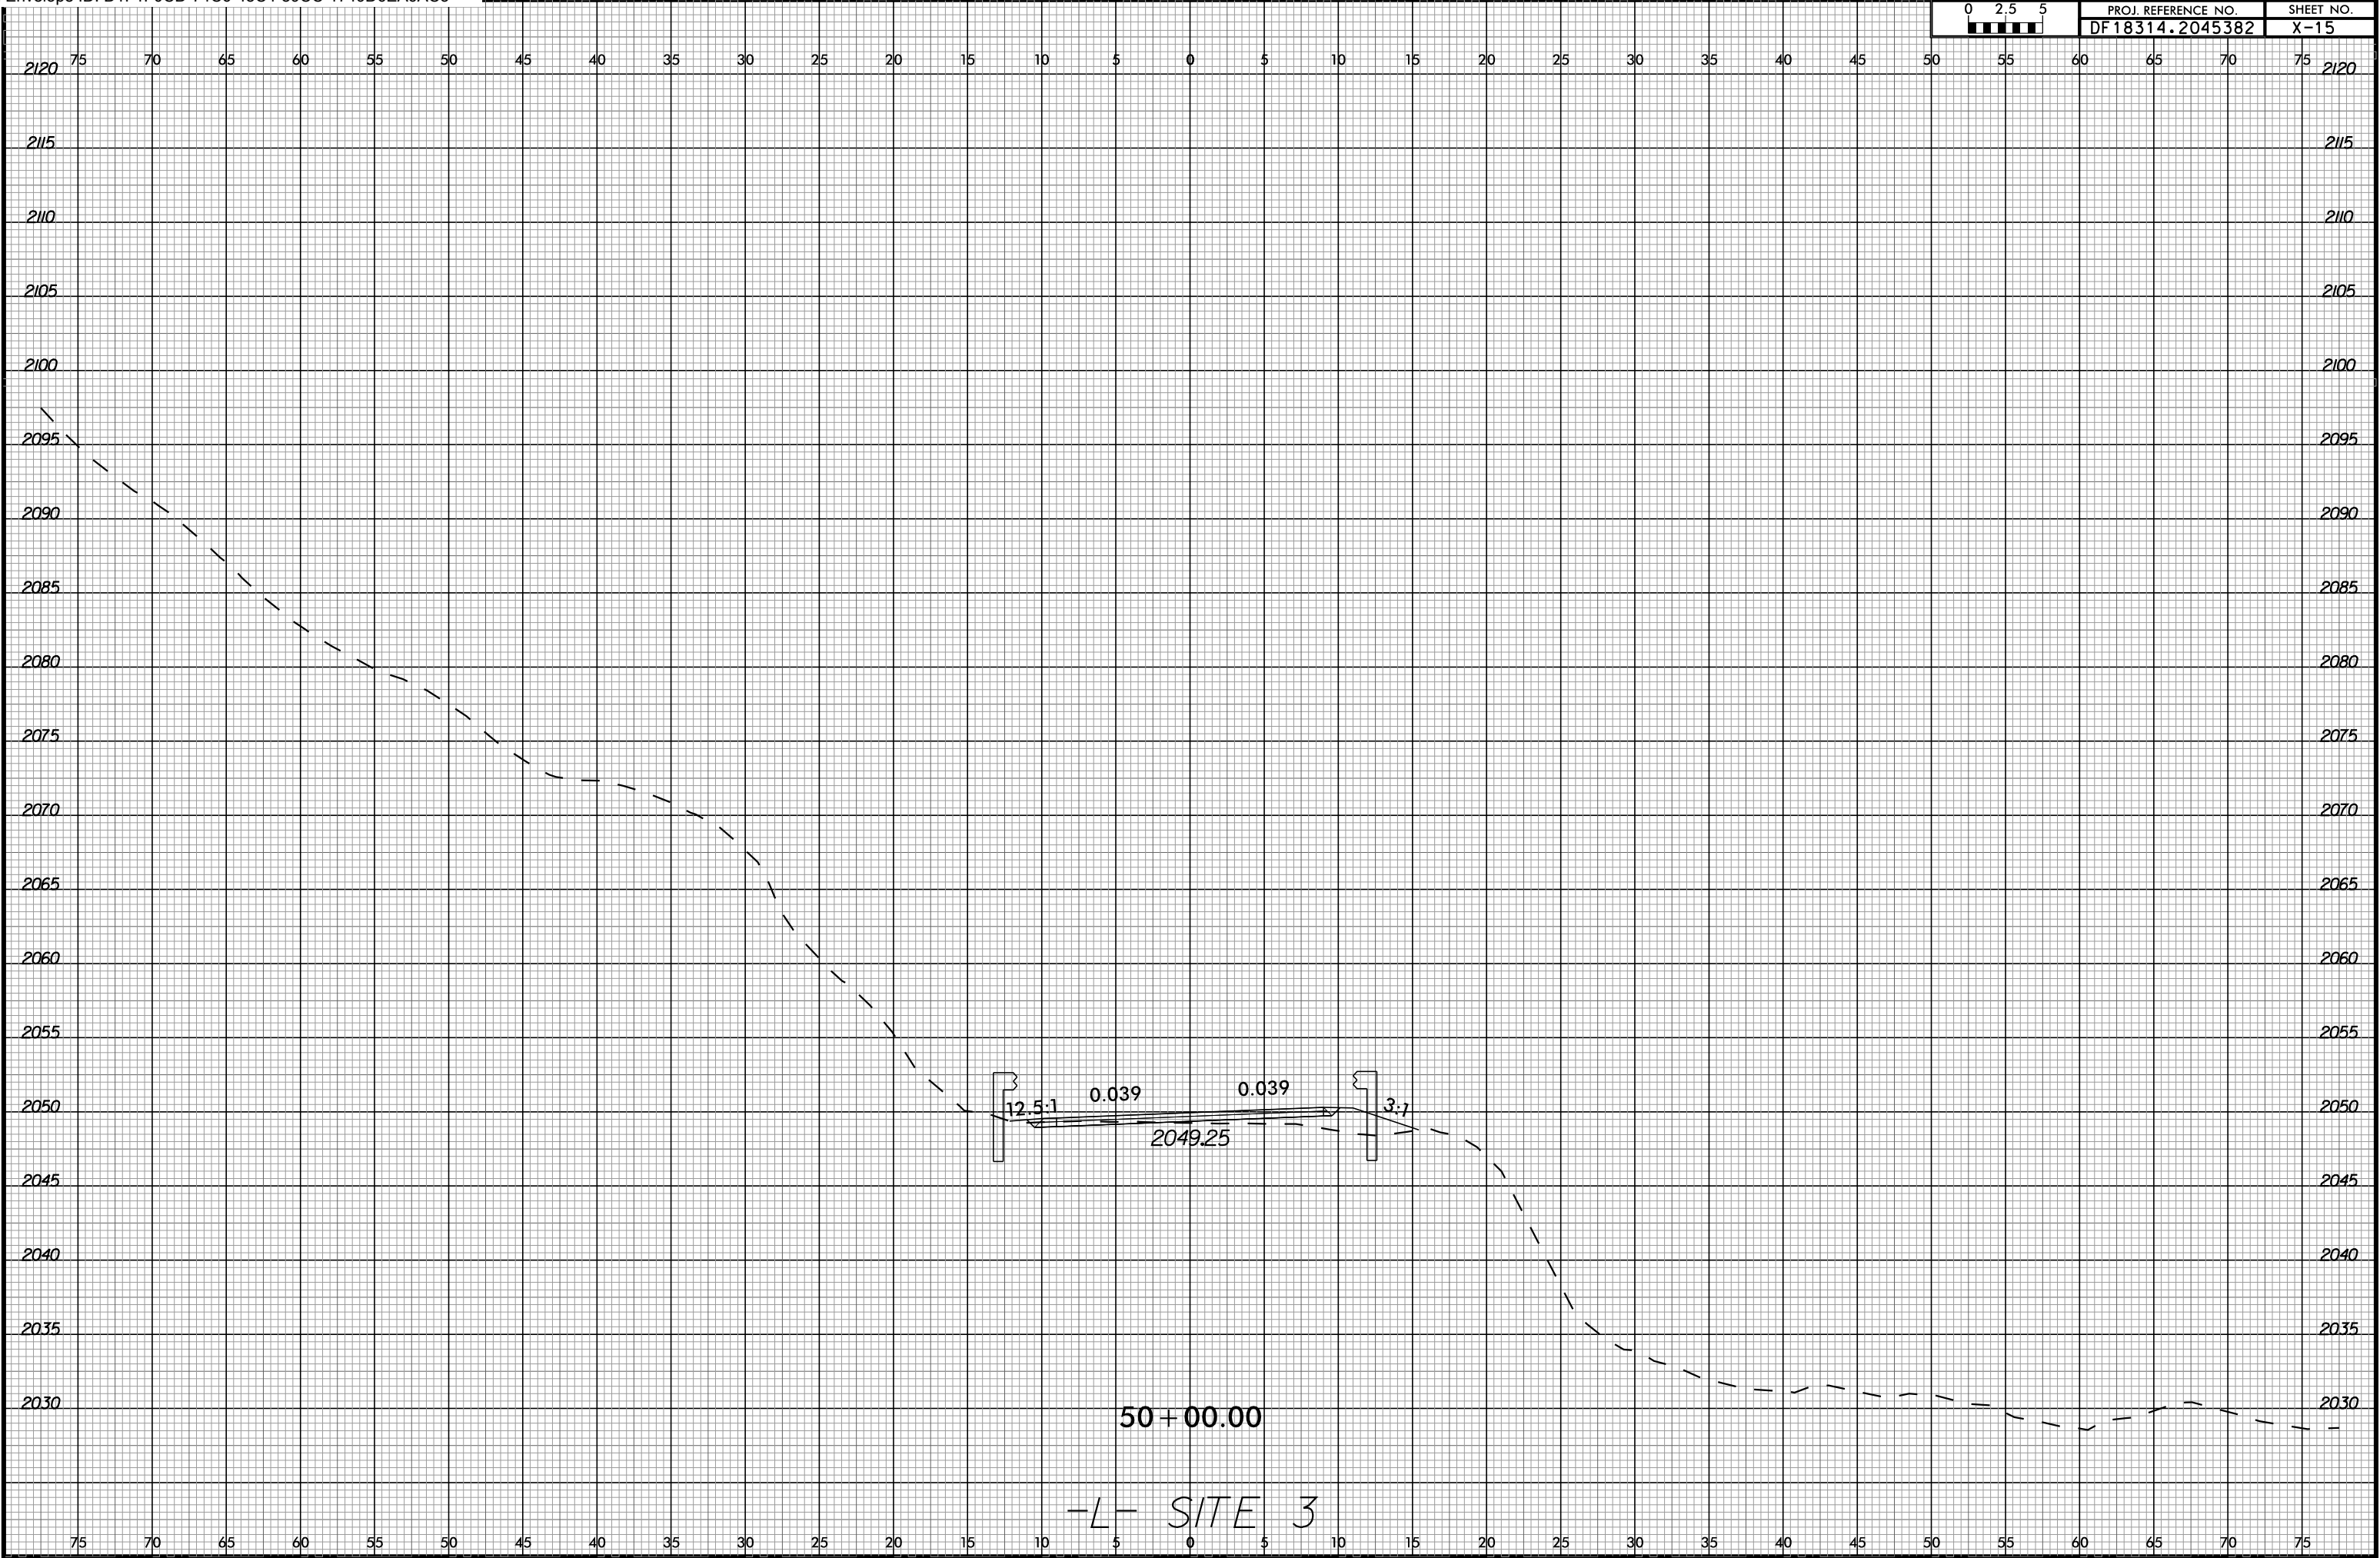


10-JUN-2025 12:55
Middlefield_Site3.dgn
\$\$\$\$\$US\$FNAME\$\$\$\$\$

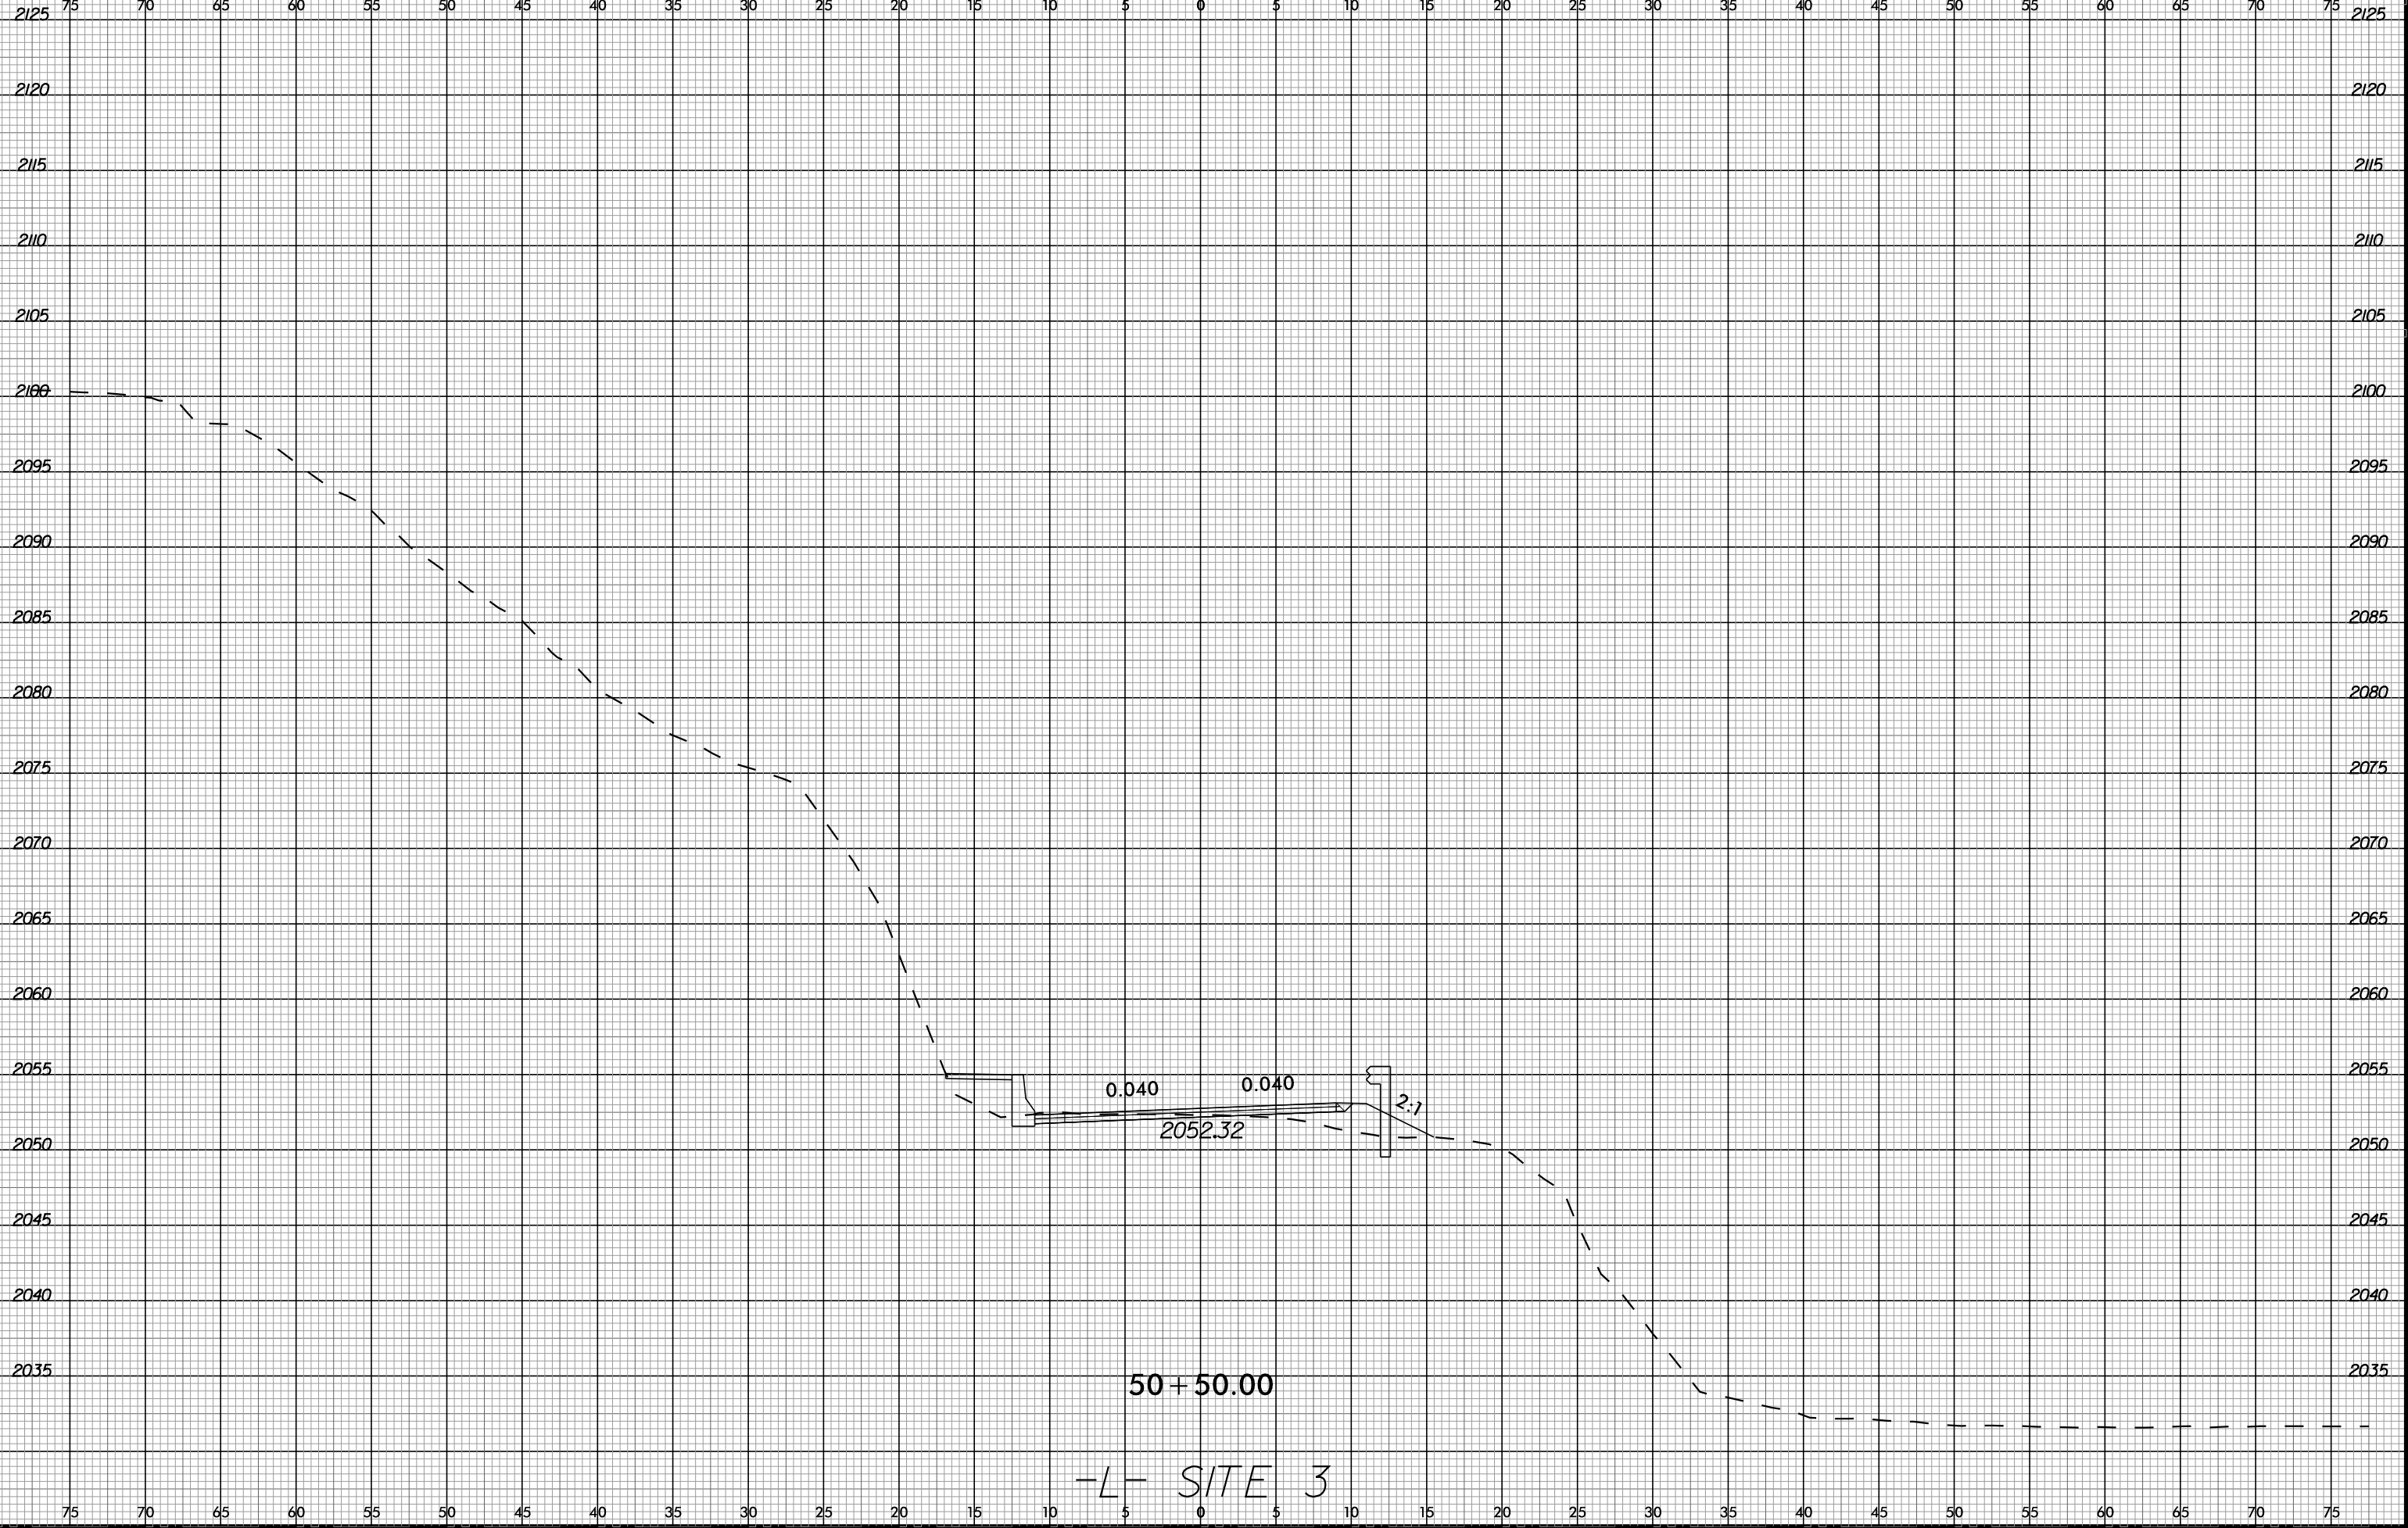

6/23/16

0 2.5 5	PROJ. REFERENCE NO.	SHEET NO.
	DF18314.2045382	X-17

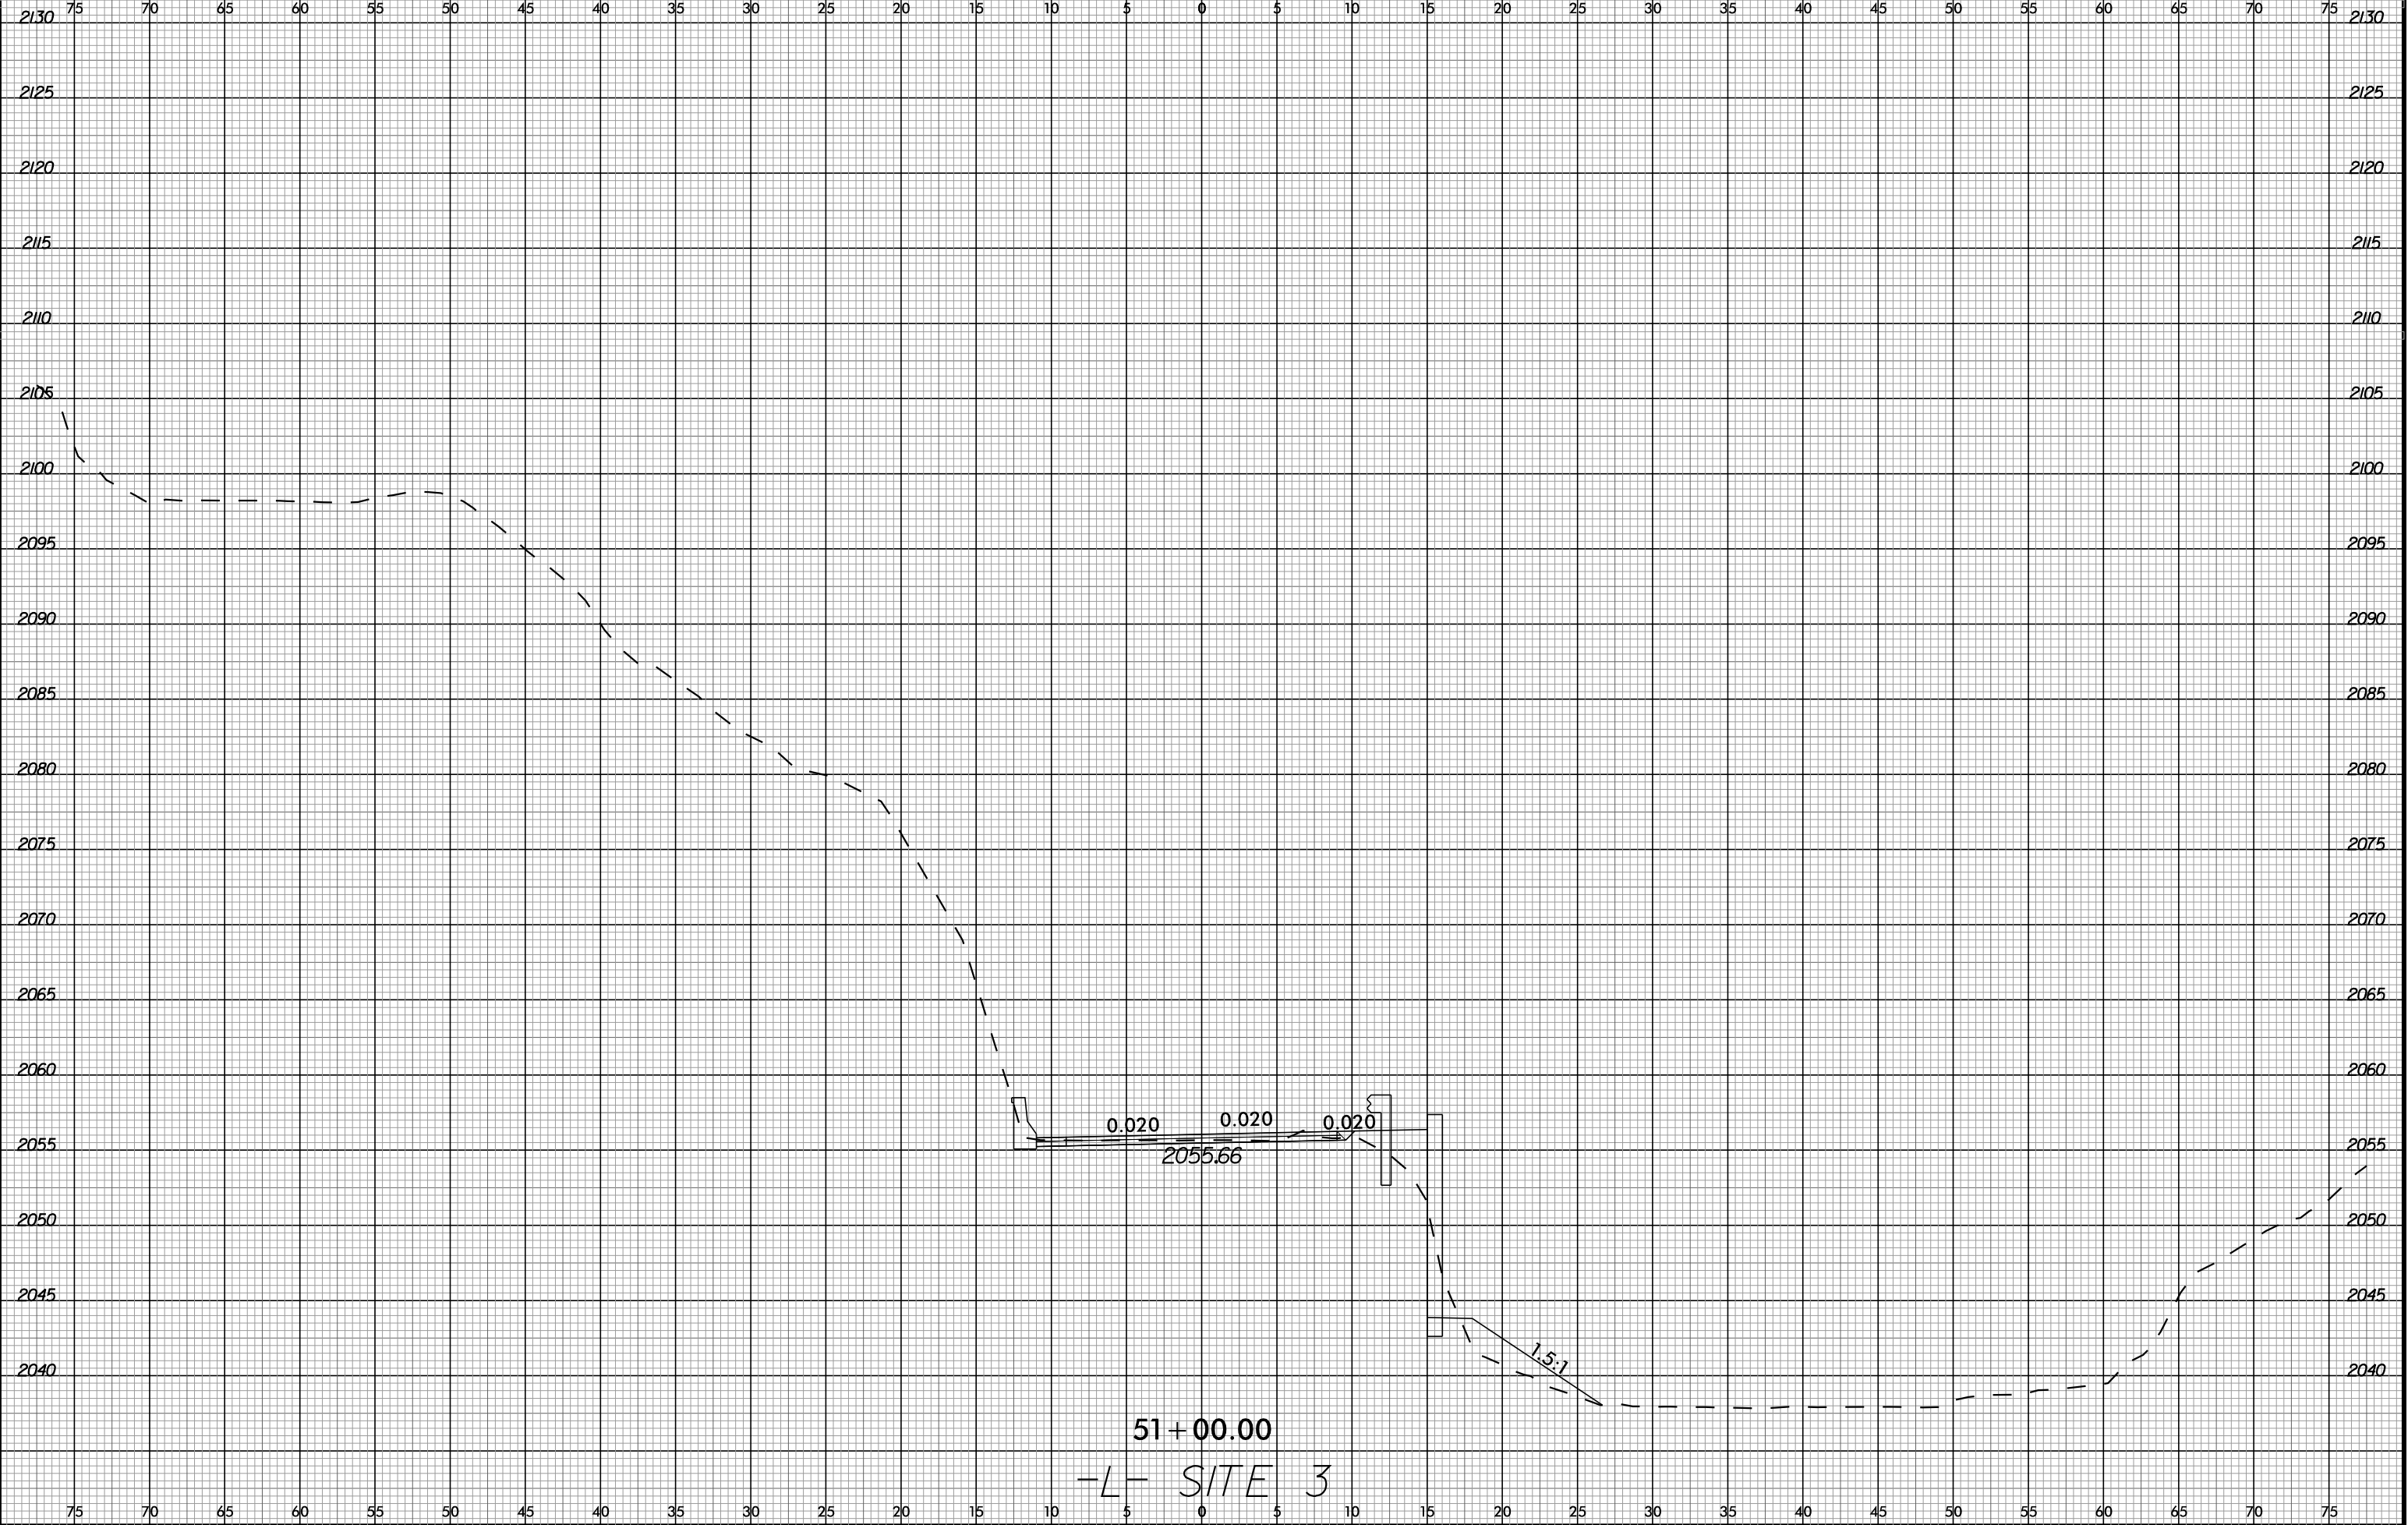

10-JUN-2025 12:55
Middlefield_Site3.dgn
\$\$\$\$\$USERNAME\$\$\$\$\$

6/23/16



10-JUN-2025 12:55

51+50.00
-L- SITE 3

6/23/16


0 2.5 5	PROJ. REFERENCE NO.	SHEET NO.
	DF18314.2045382	X-20



10-JUN-2025 12:55
Middlefield_Site3.dgn
\$\$\$\$\$USERNAME\$\$\$\$\$

6/23/16


0 2.5 5	PROJ. REFERENCE NO.	SHEET NO.
	DF18314.2045382	X-21

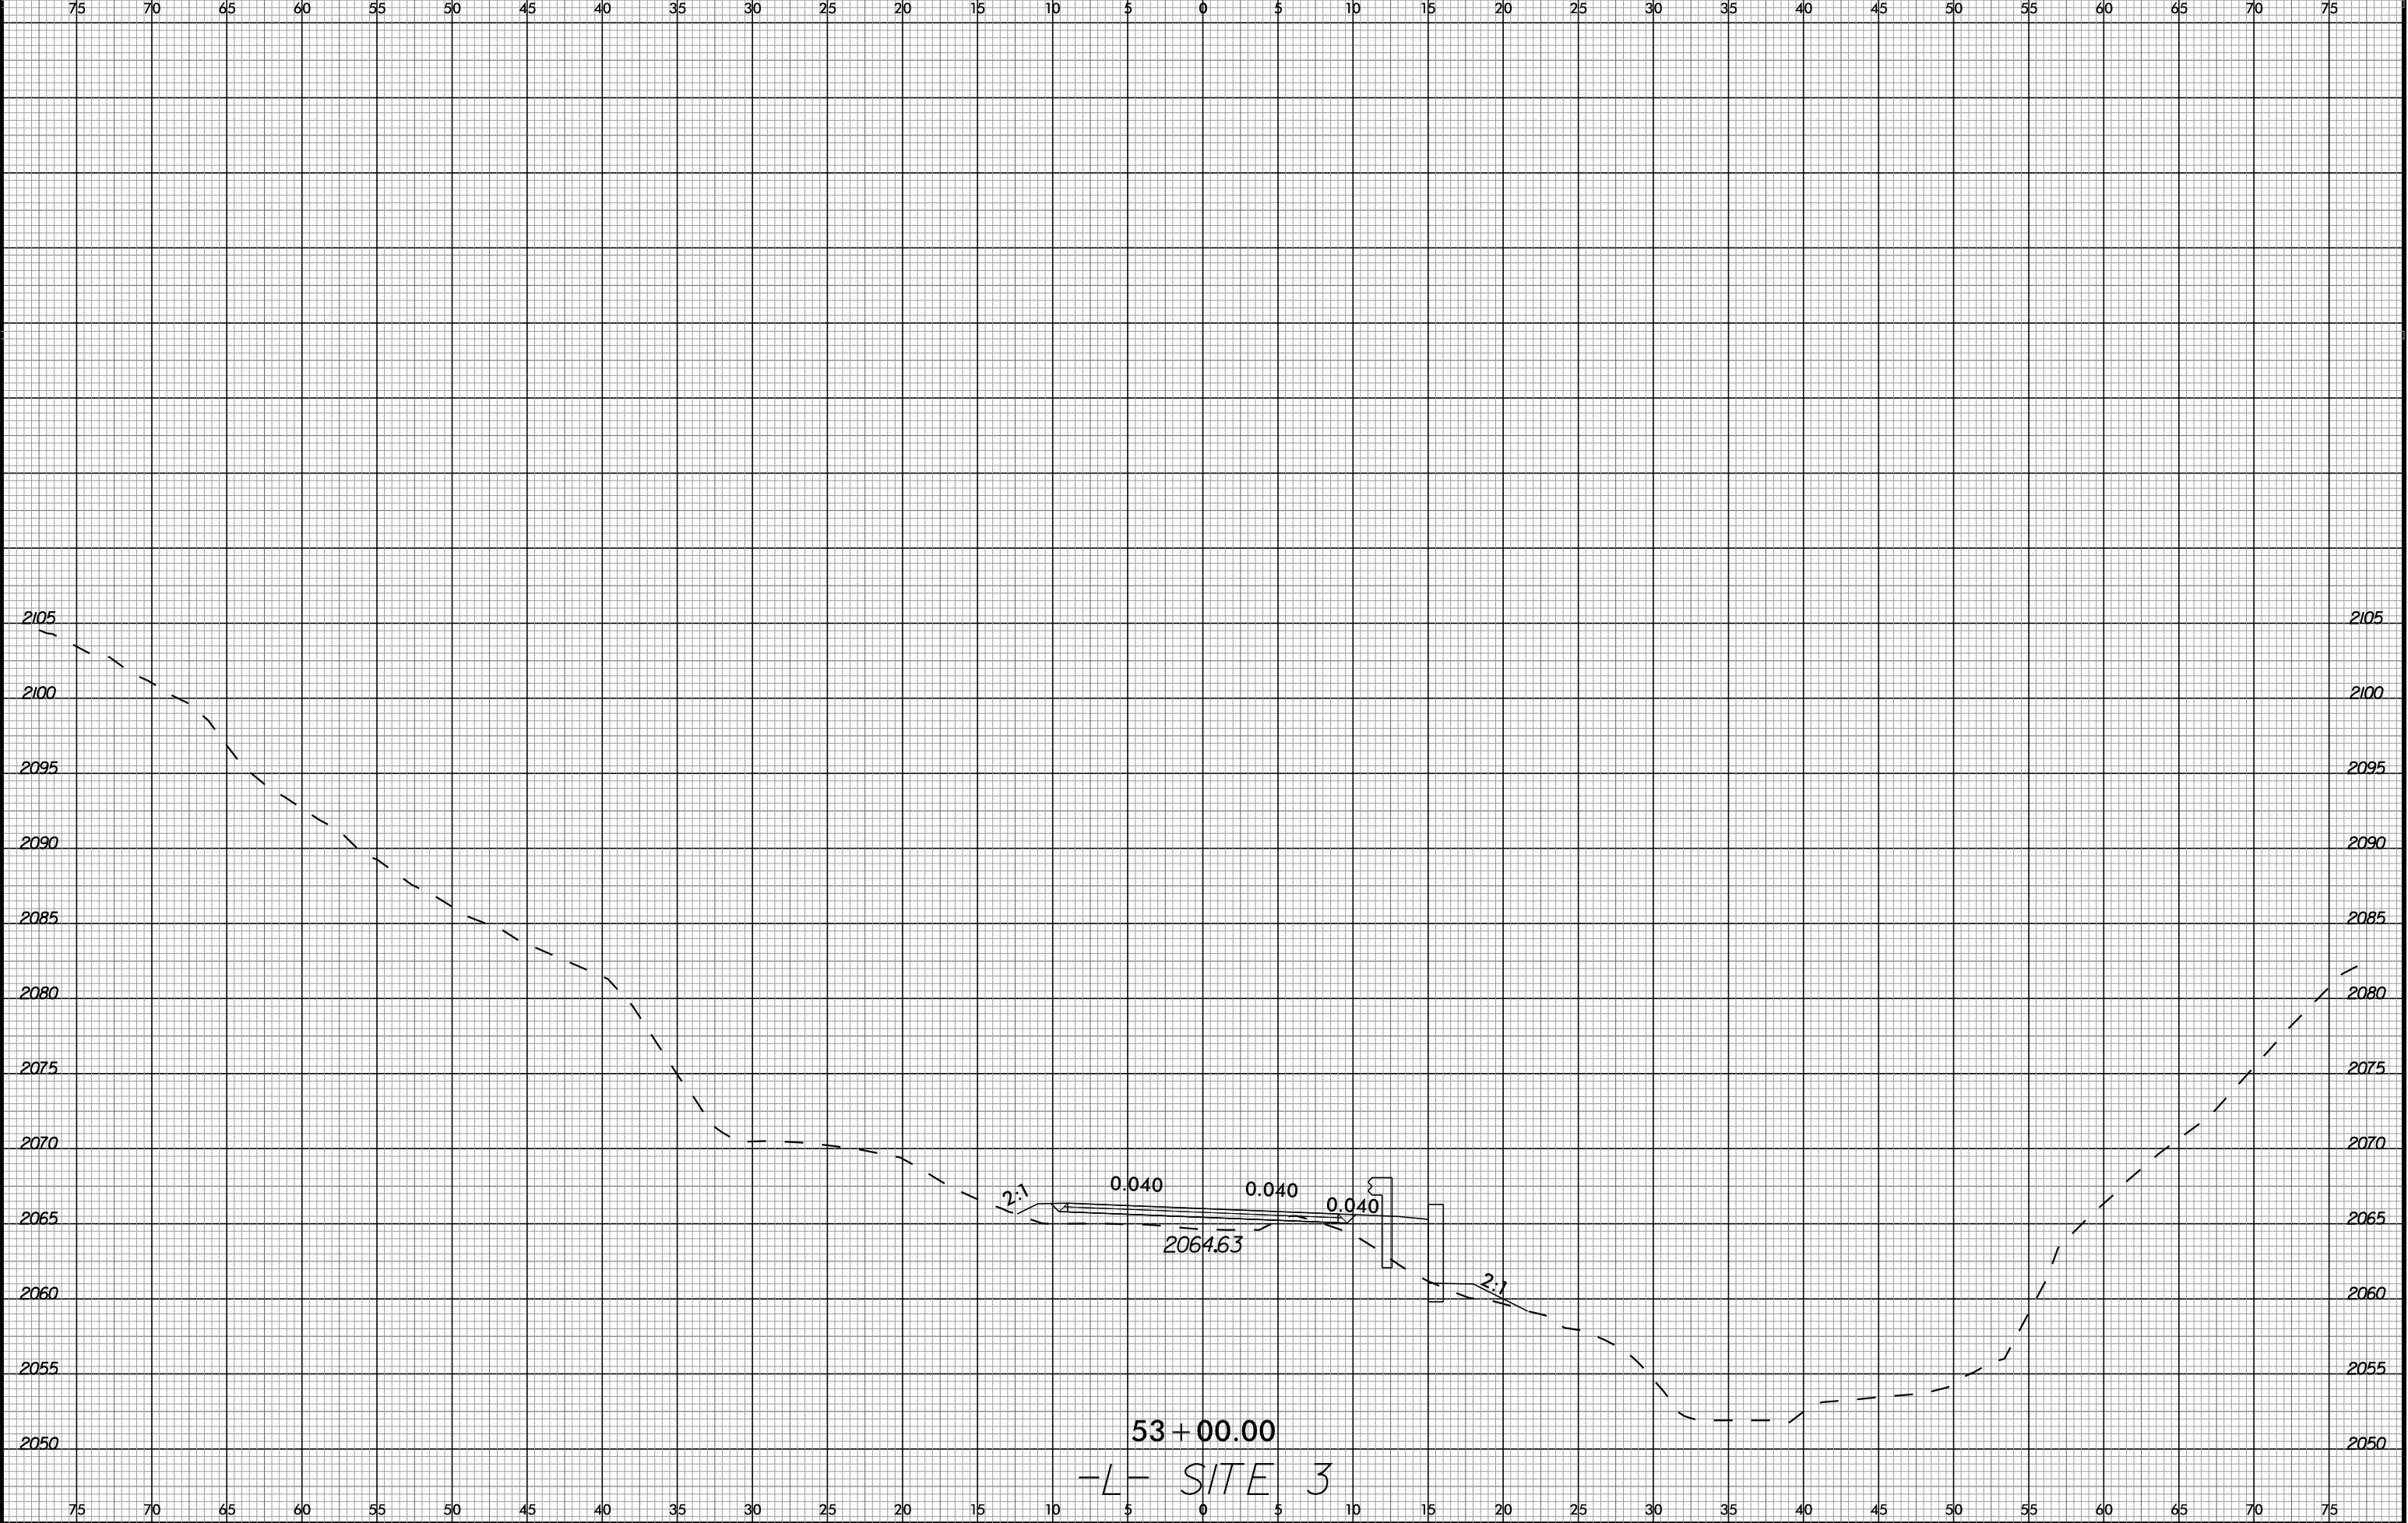

10-JUN-2025 12:55
Middlefield_Site3.dgn
\$\$\$\$\$USERNAME\$\$\$\$\$

6/23/16

0 2.5 5	PROJ. REFERENCE NO.	SHEET NO.
	DF18314.2045382	X-22

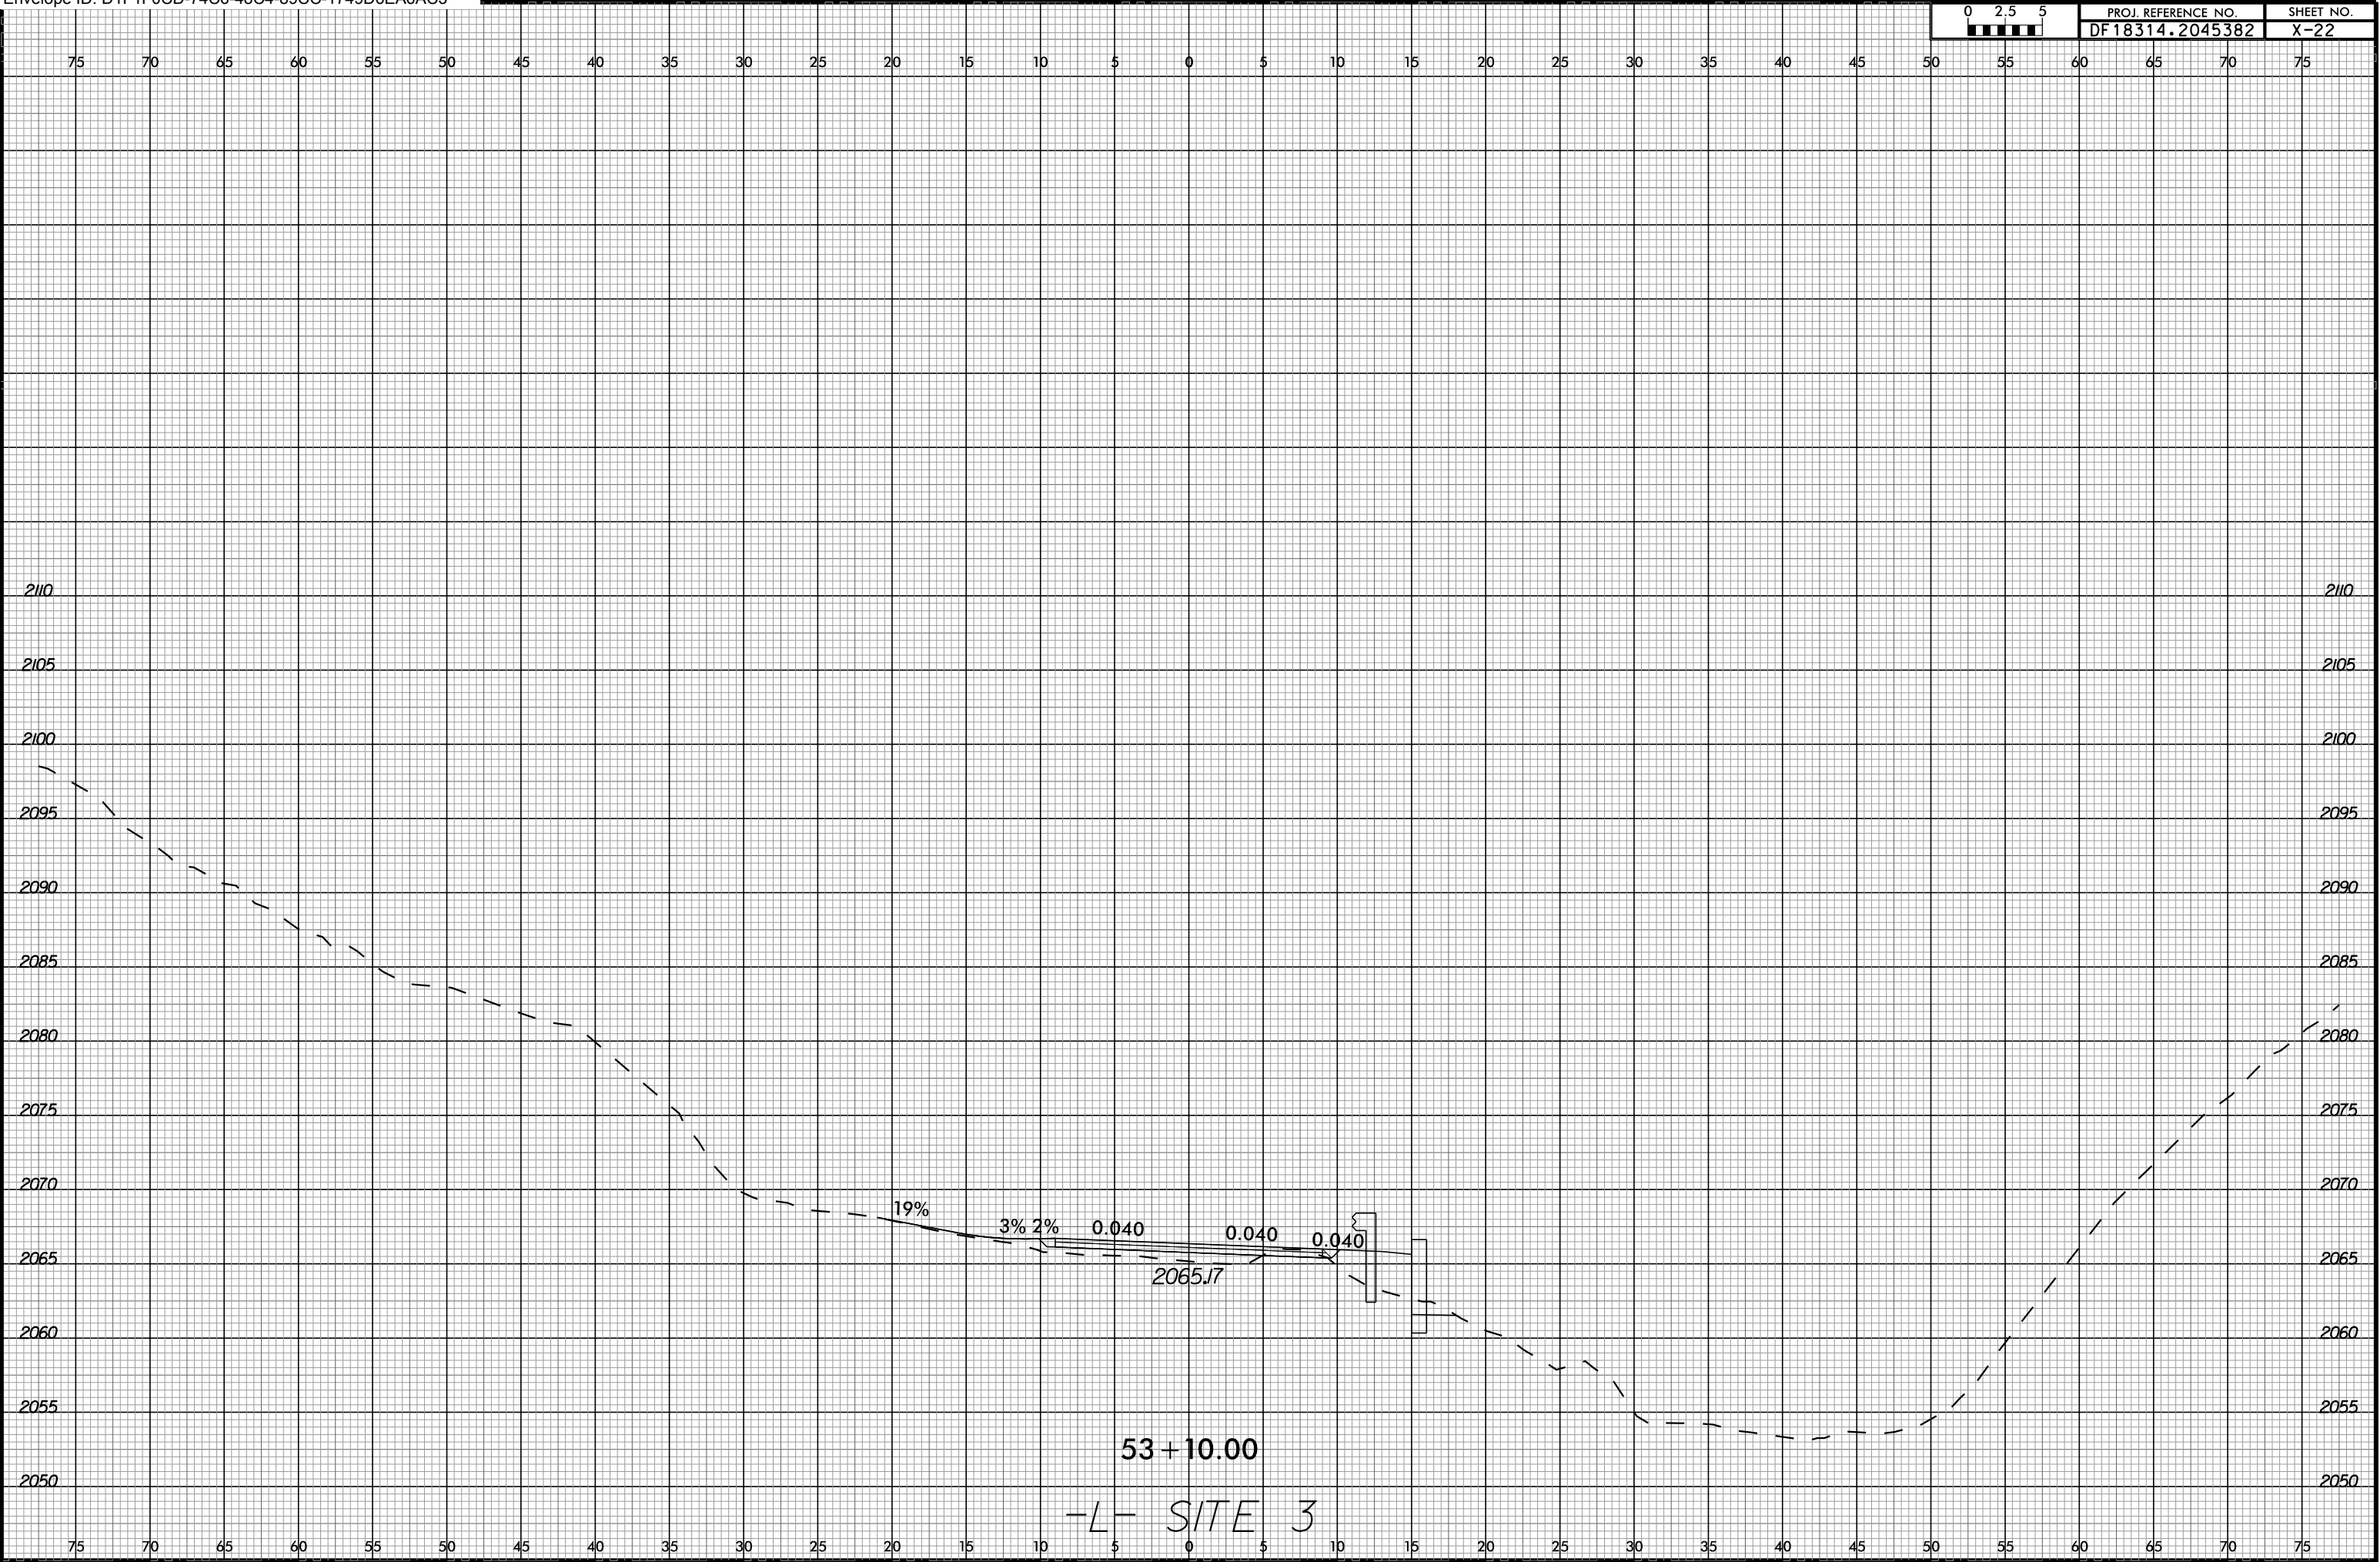

10-JUN-2025 12:55
Middlefield_Site3.dgn
\$\$\$\$\$USERNAME\$\$\$\$\$

53+10.00
-L- SITE 3

6/23/16

0 2.5 5	PROJ. REFERENCE NO.	SHEET NO.
	DF18314.2045382	X-23




10-JUN-2025 12:55
Middlefield_Site3.dgn
\$\$\$\$\$USERNAME\$\$\$\$\$

-L- SITE 3

6/23/16

0 2.5 5	PROJ. REFERENCE NO.	SHEET NO.
	DF18314.2045382	X-24

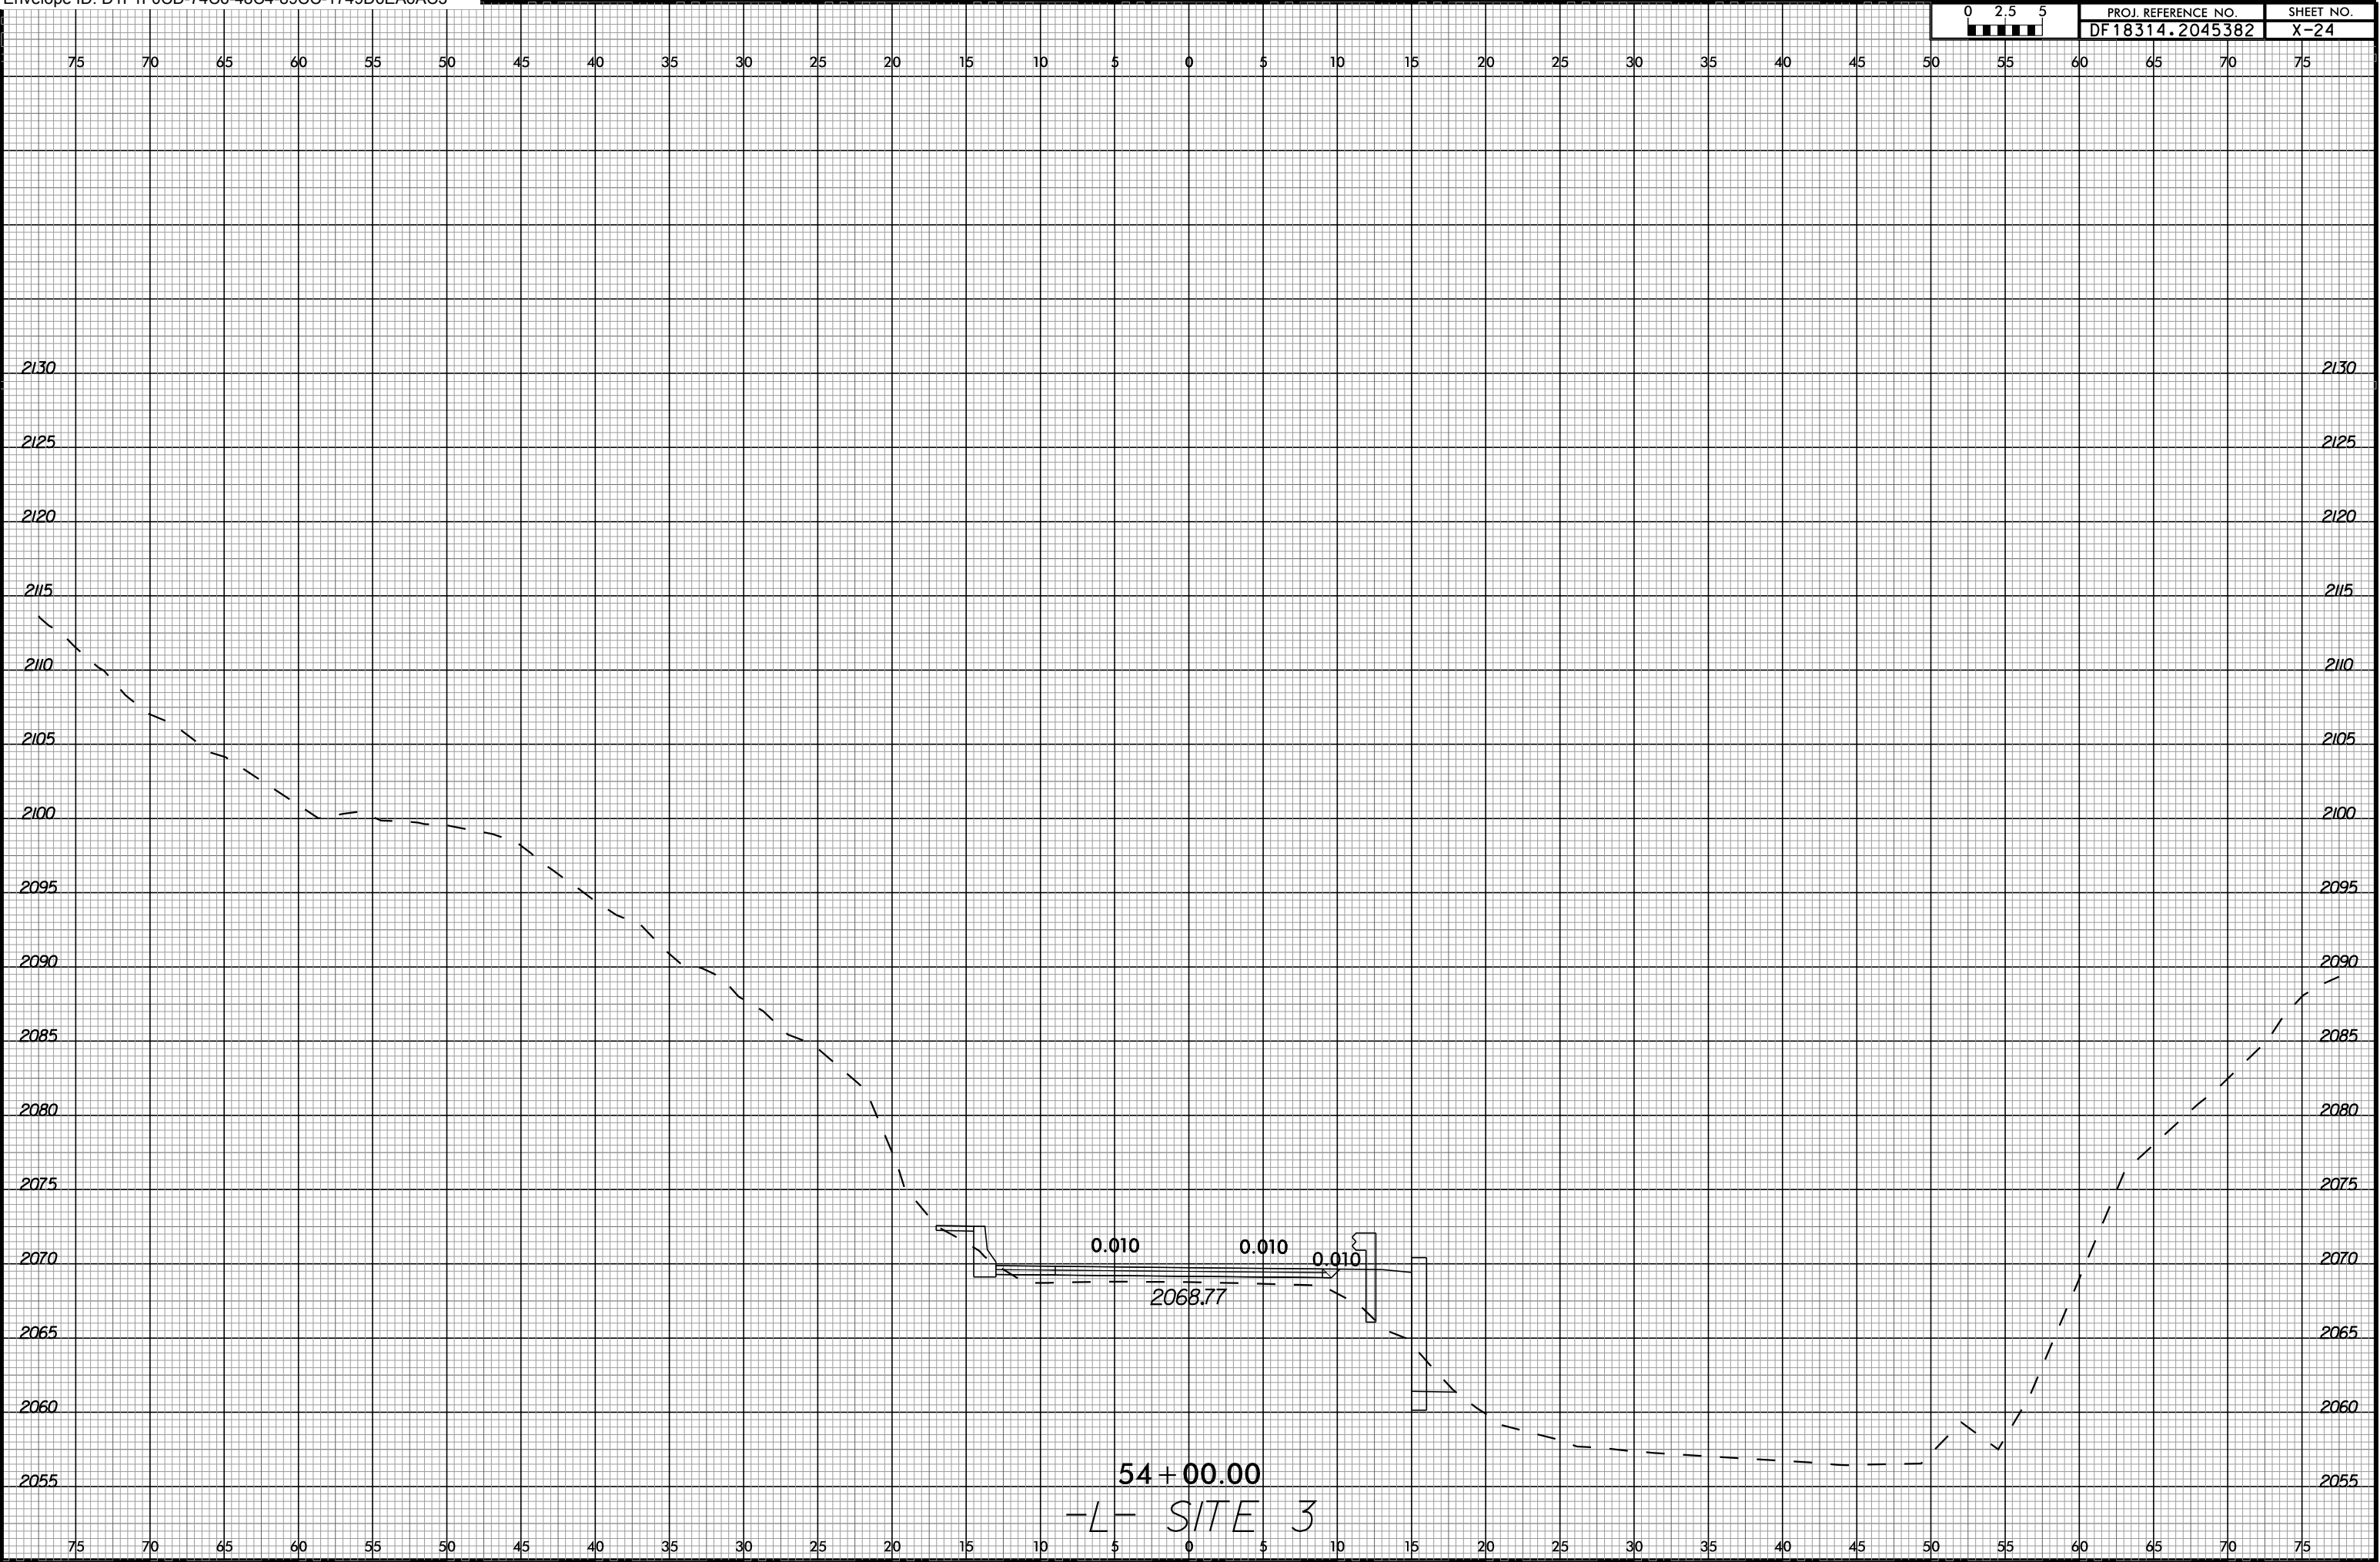

10-JUN-2025 12:55
\$\$\$\$US\$FNAME\$\$\$\$
Site3.dgn

54 + 00.00
-L- SITE 3


6/23/16

0 2.5 5	PROJ. REFERENCE NO.	SHEET NO.
	DF18314.2045382	X-25



10-JUN-2025 12:55
MiddleTop1 Site3.dgn
\$\$\$\$\$USERNAME\$\$\$\$\$

6/23/16

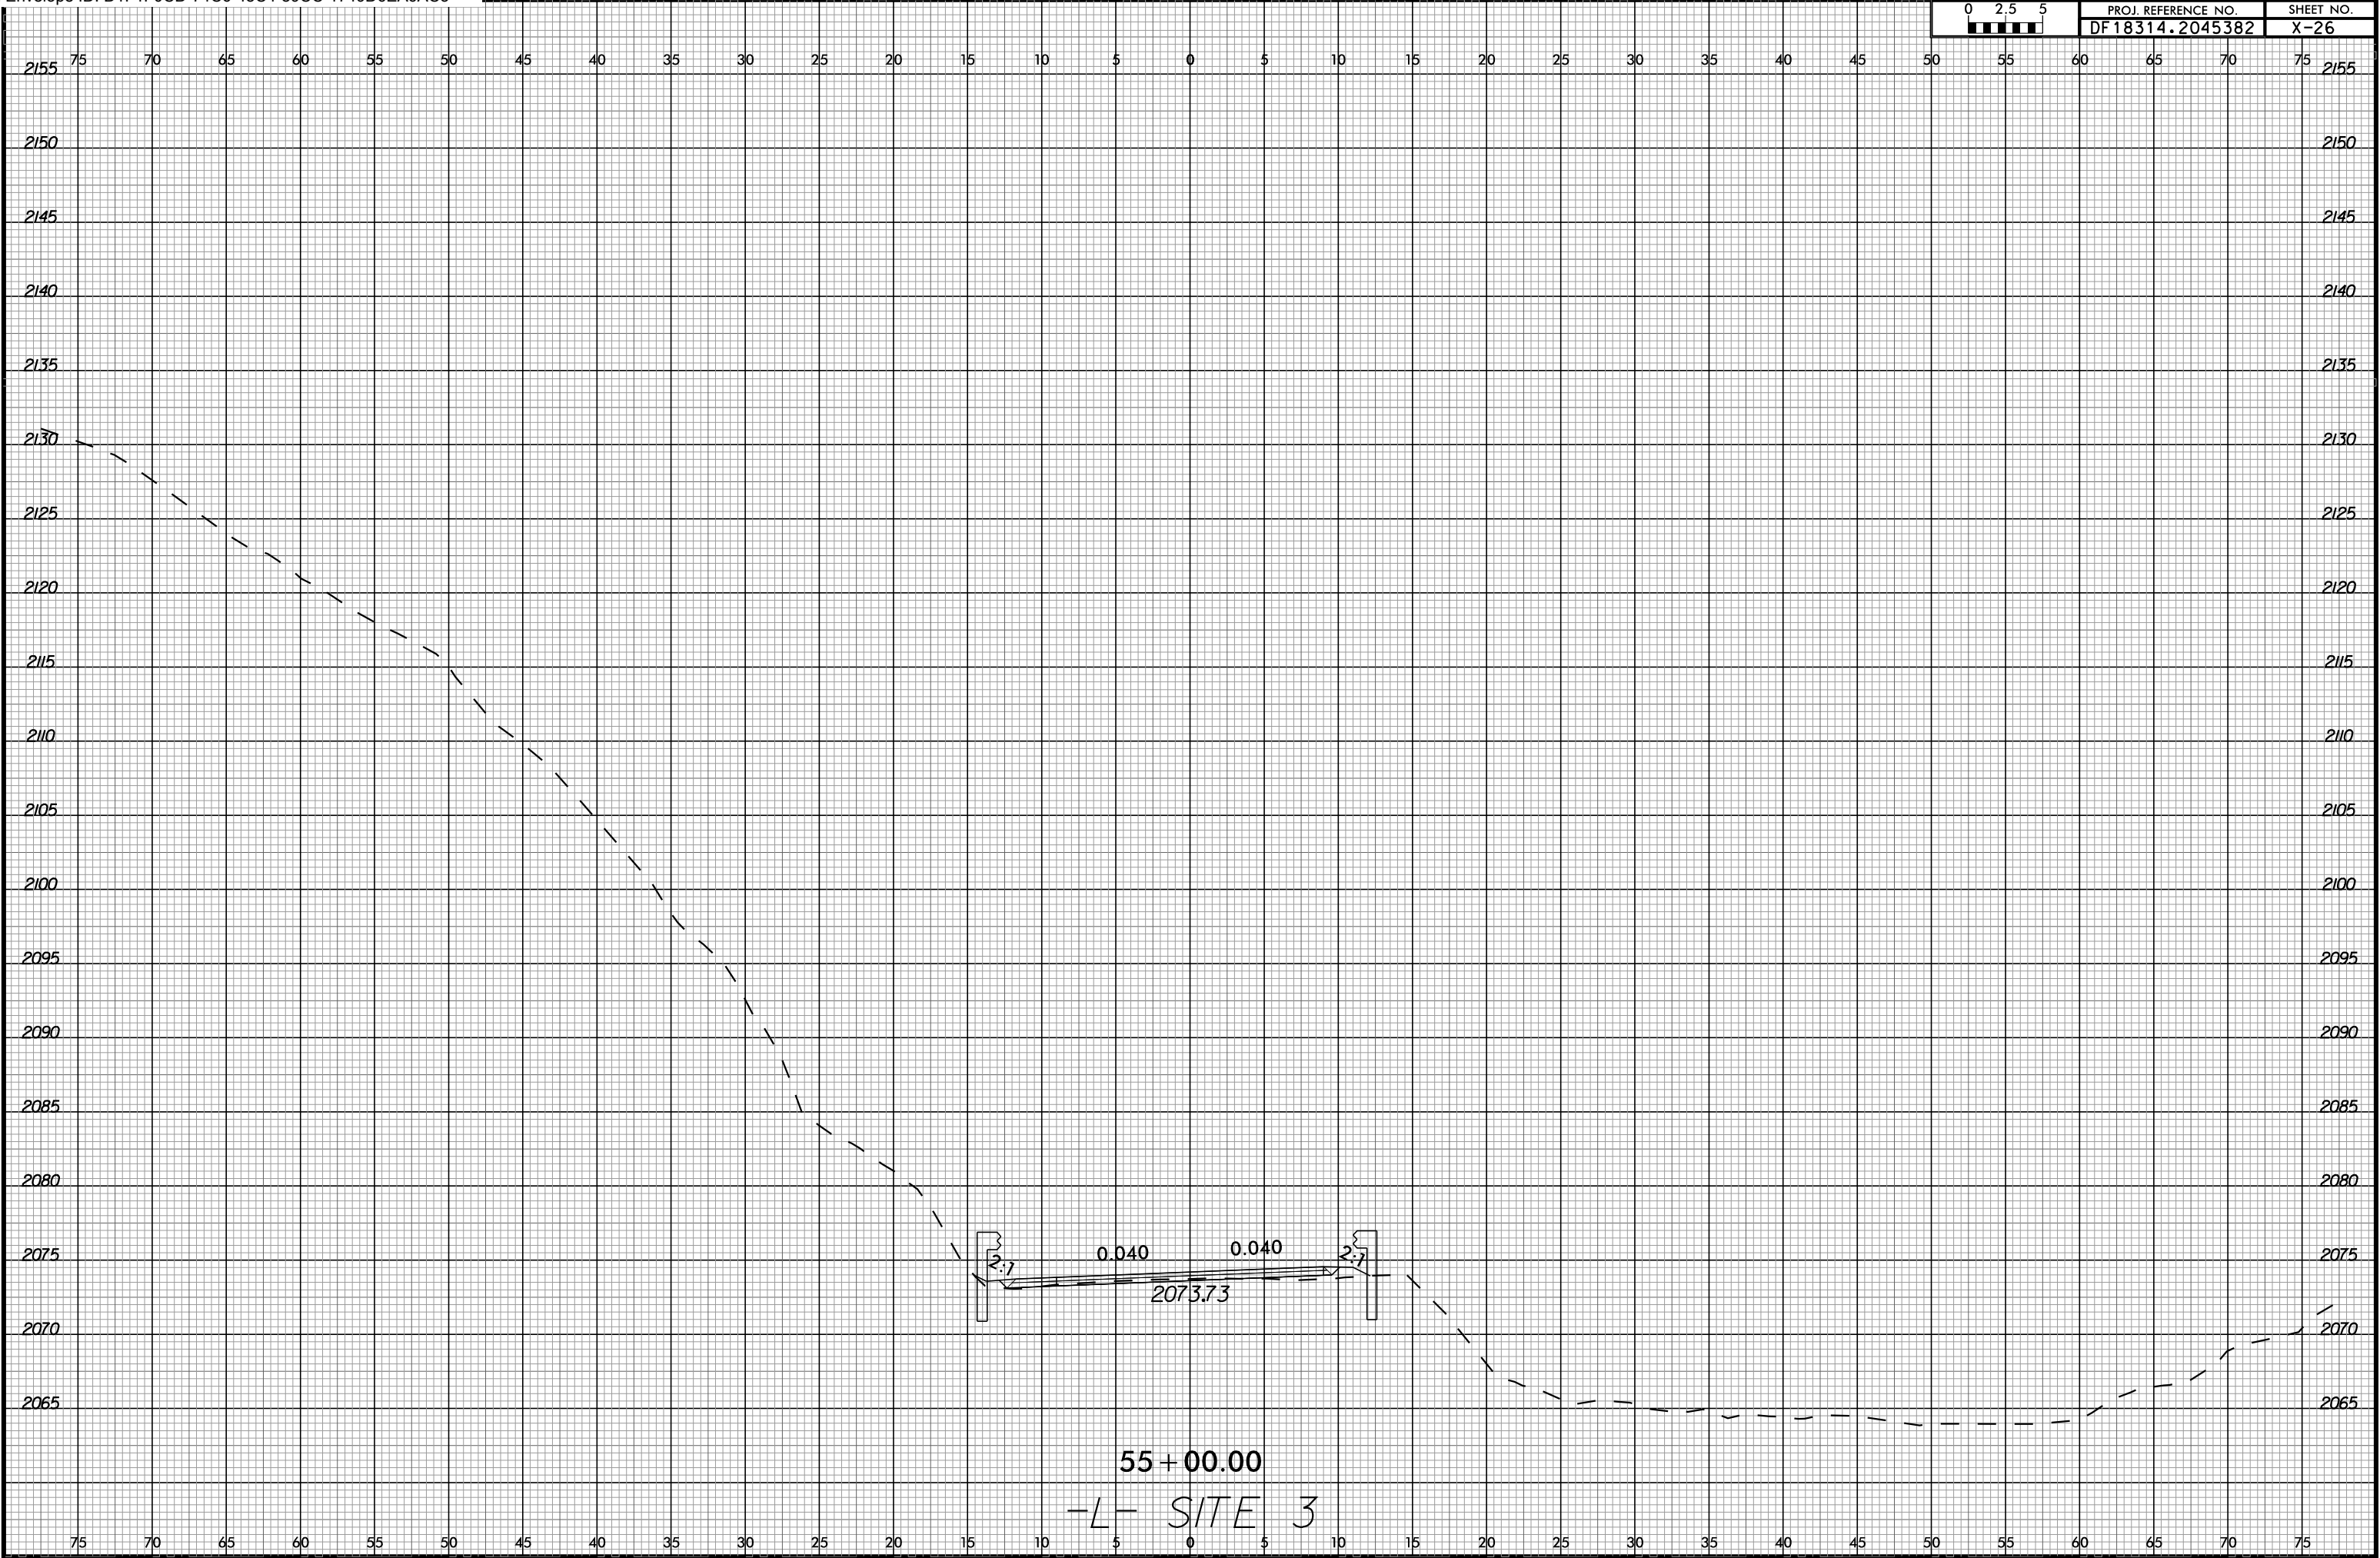



10-JUN-2025 12:55
Middlefield
\$\$\$\$\$US\$ERNAME\$\$\$\$\$
Middlefield Site3.dgn

6/23/16




10-JUN-2025 12:55
Middlefield_Site3.dgn
\$\$\$\$\$US\$FNAME\$\$\$\$\$

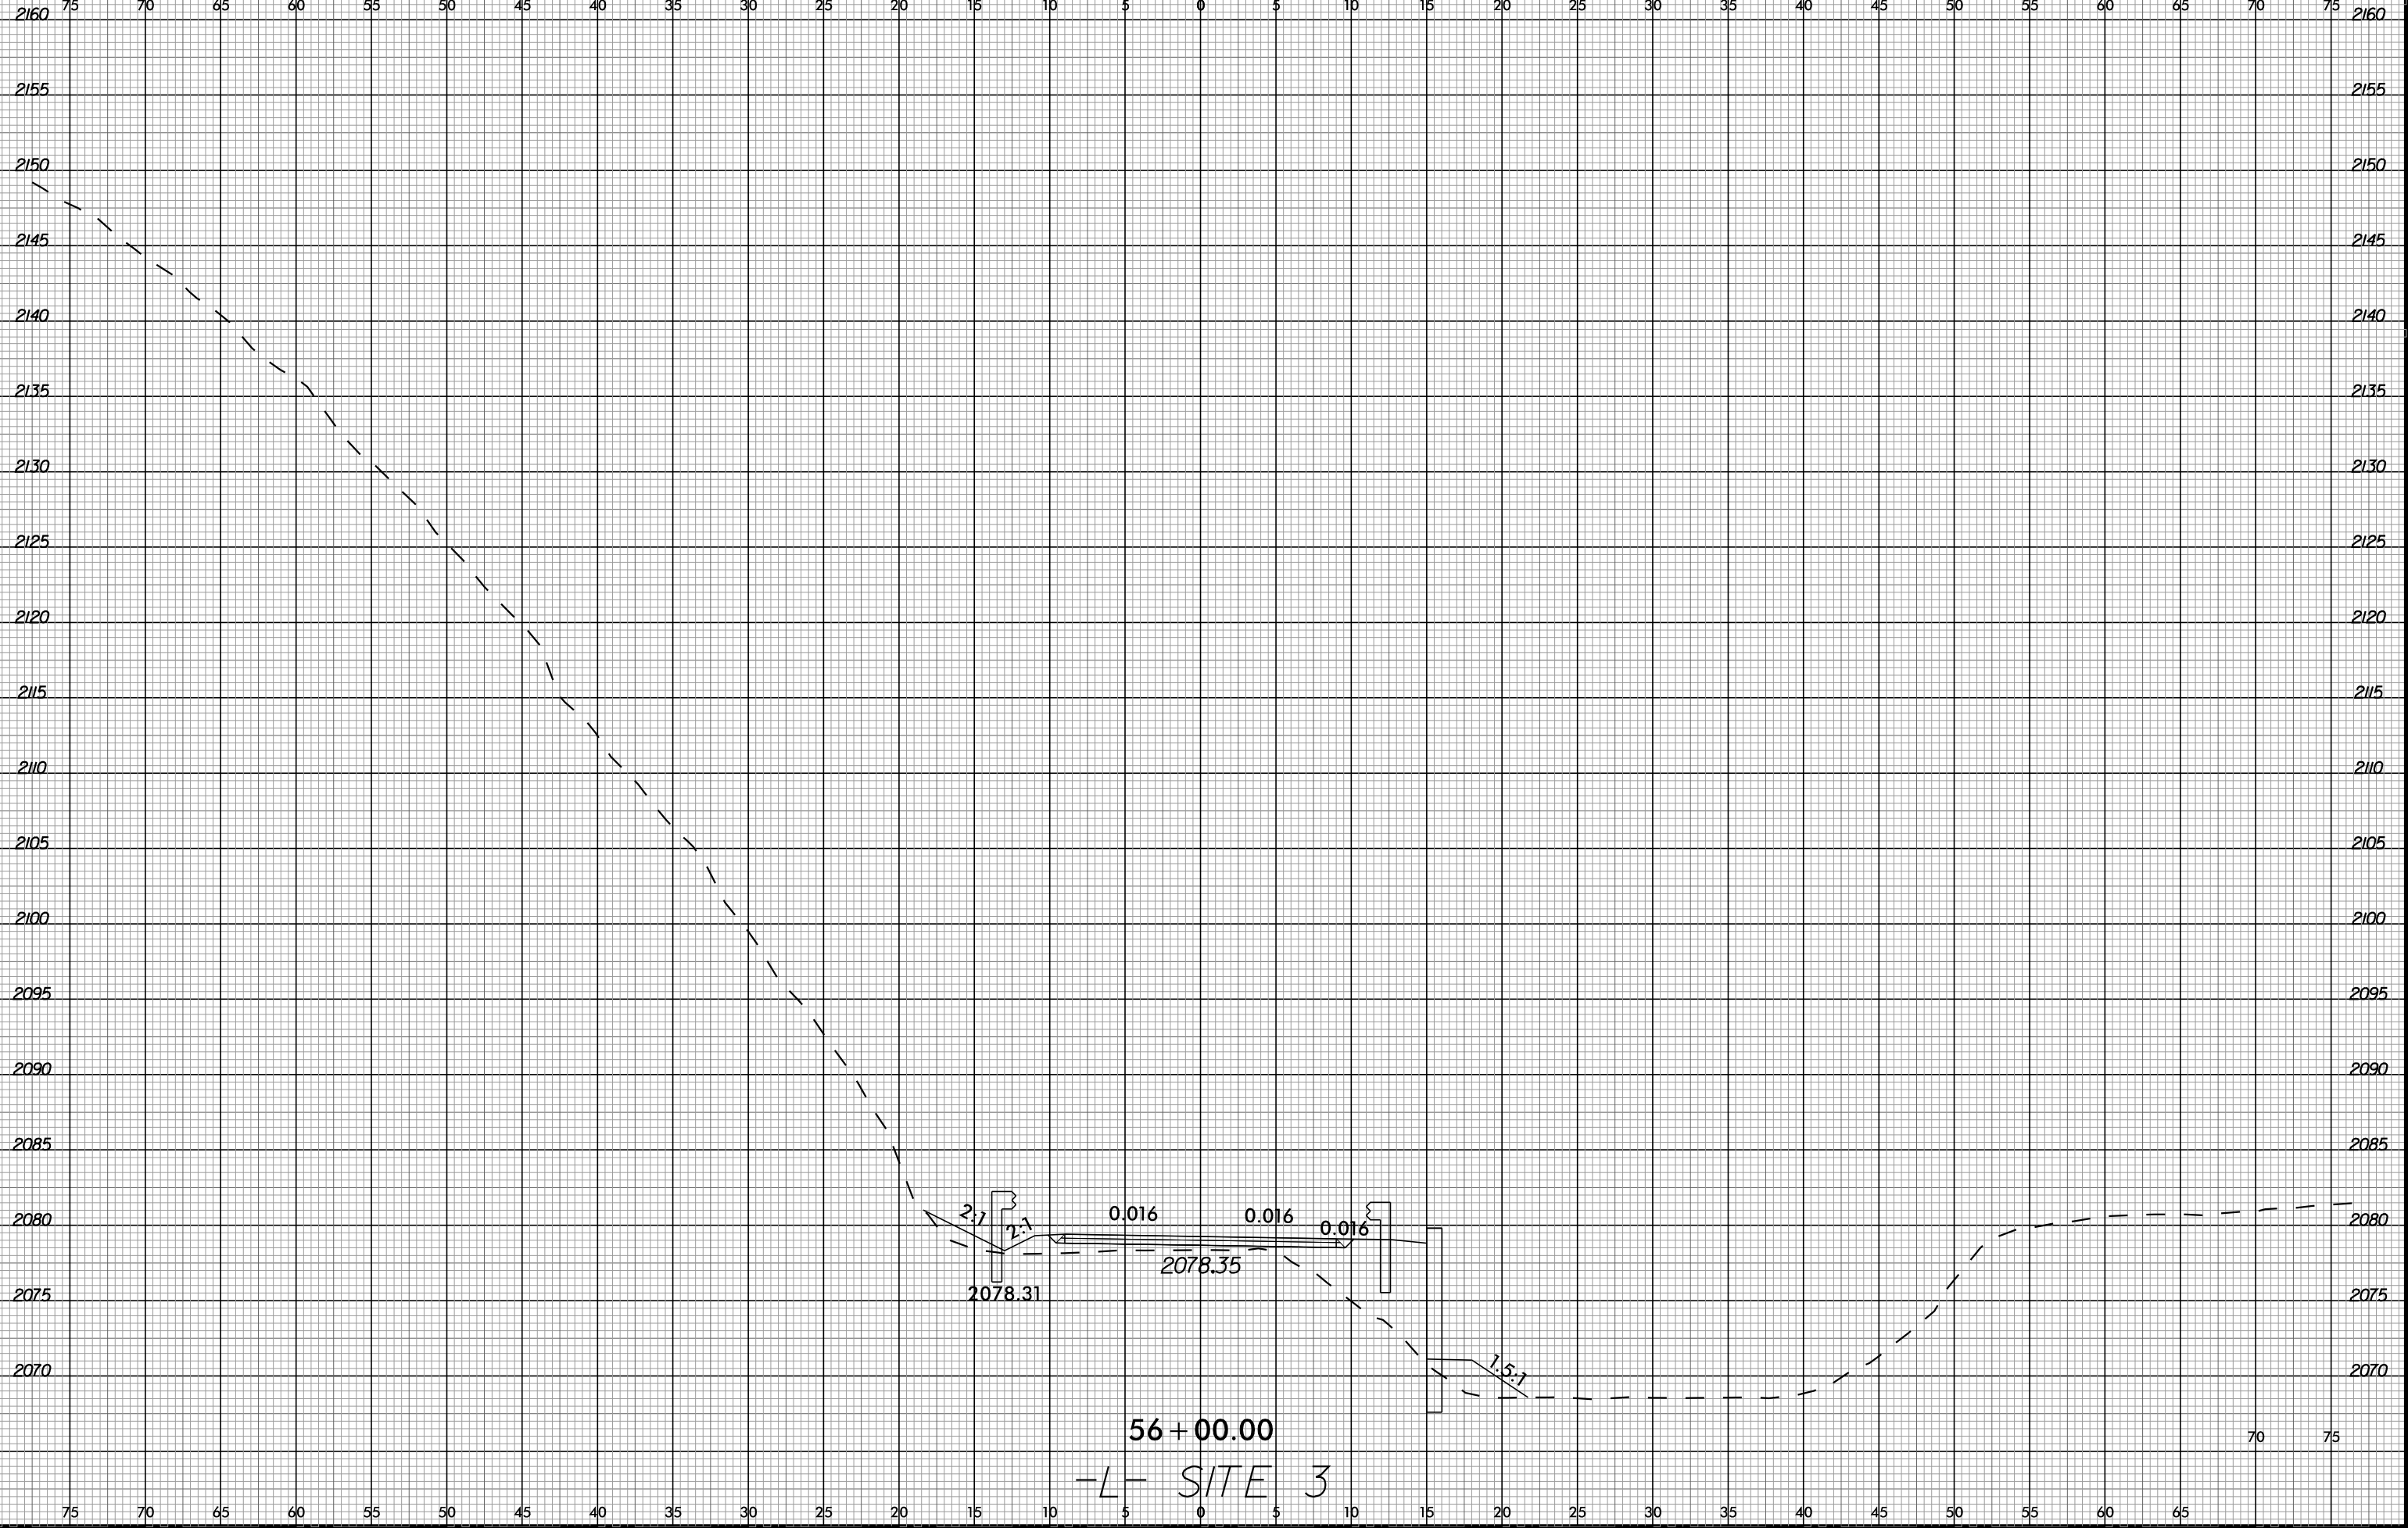

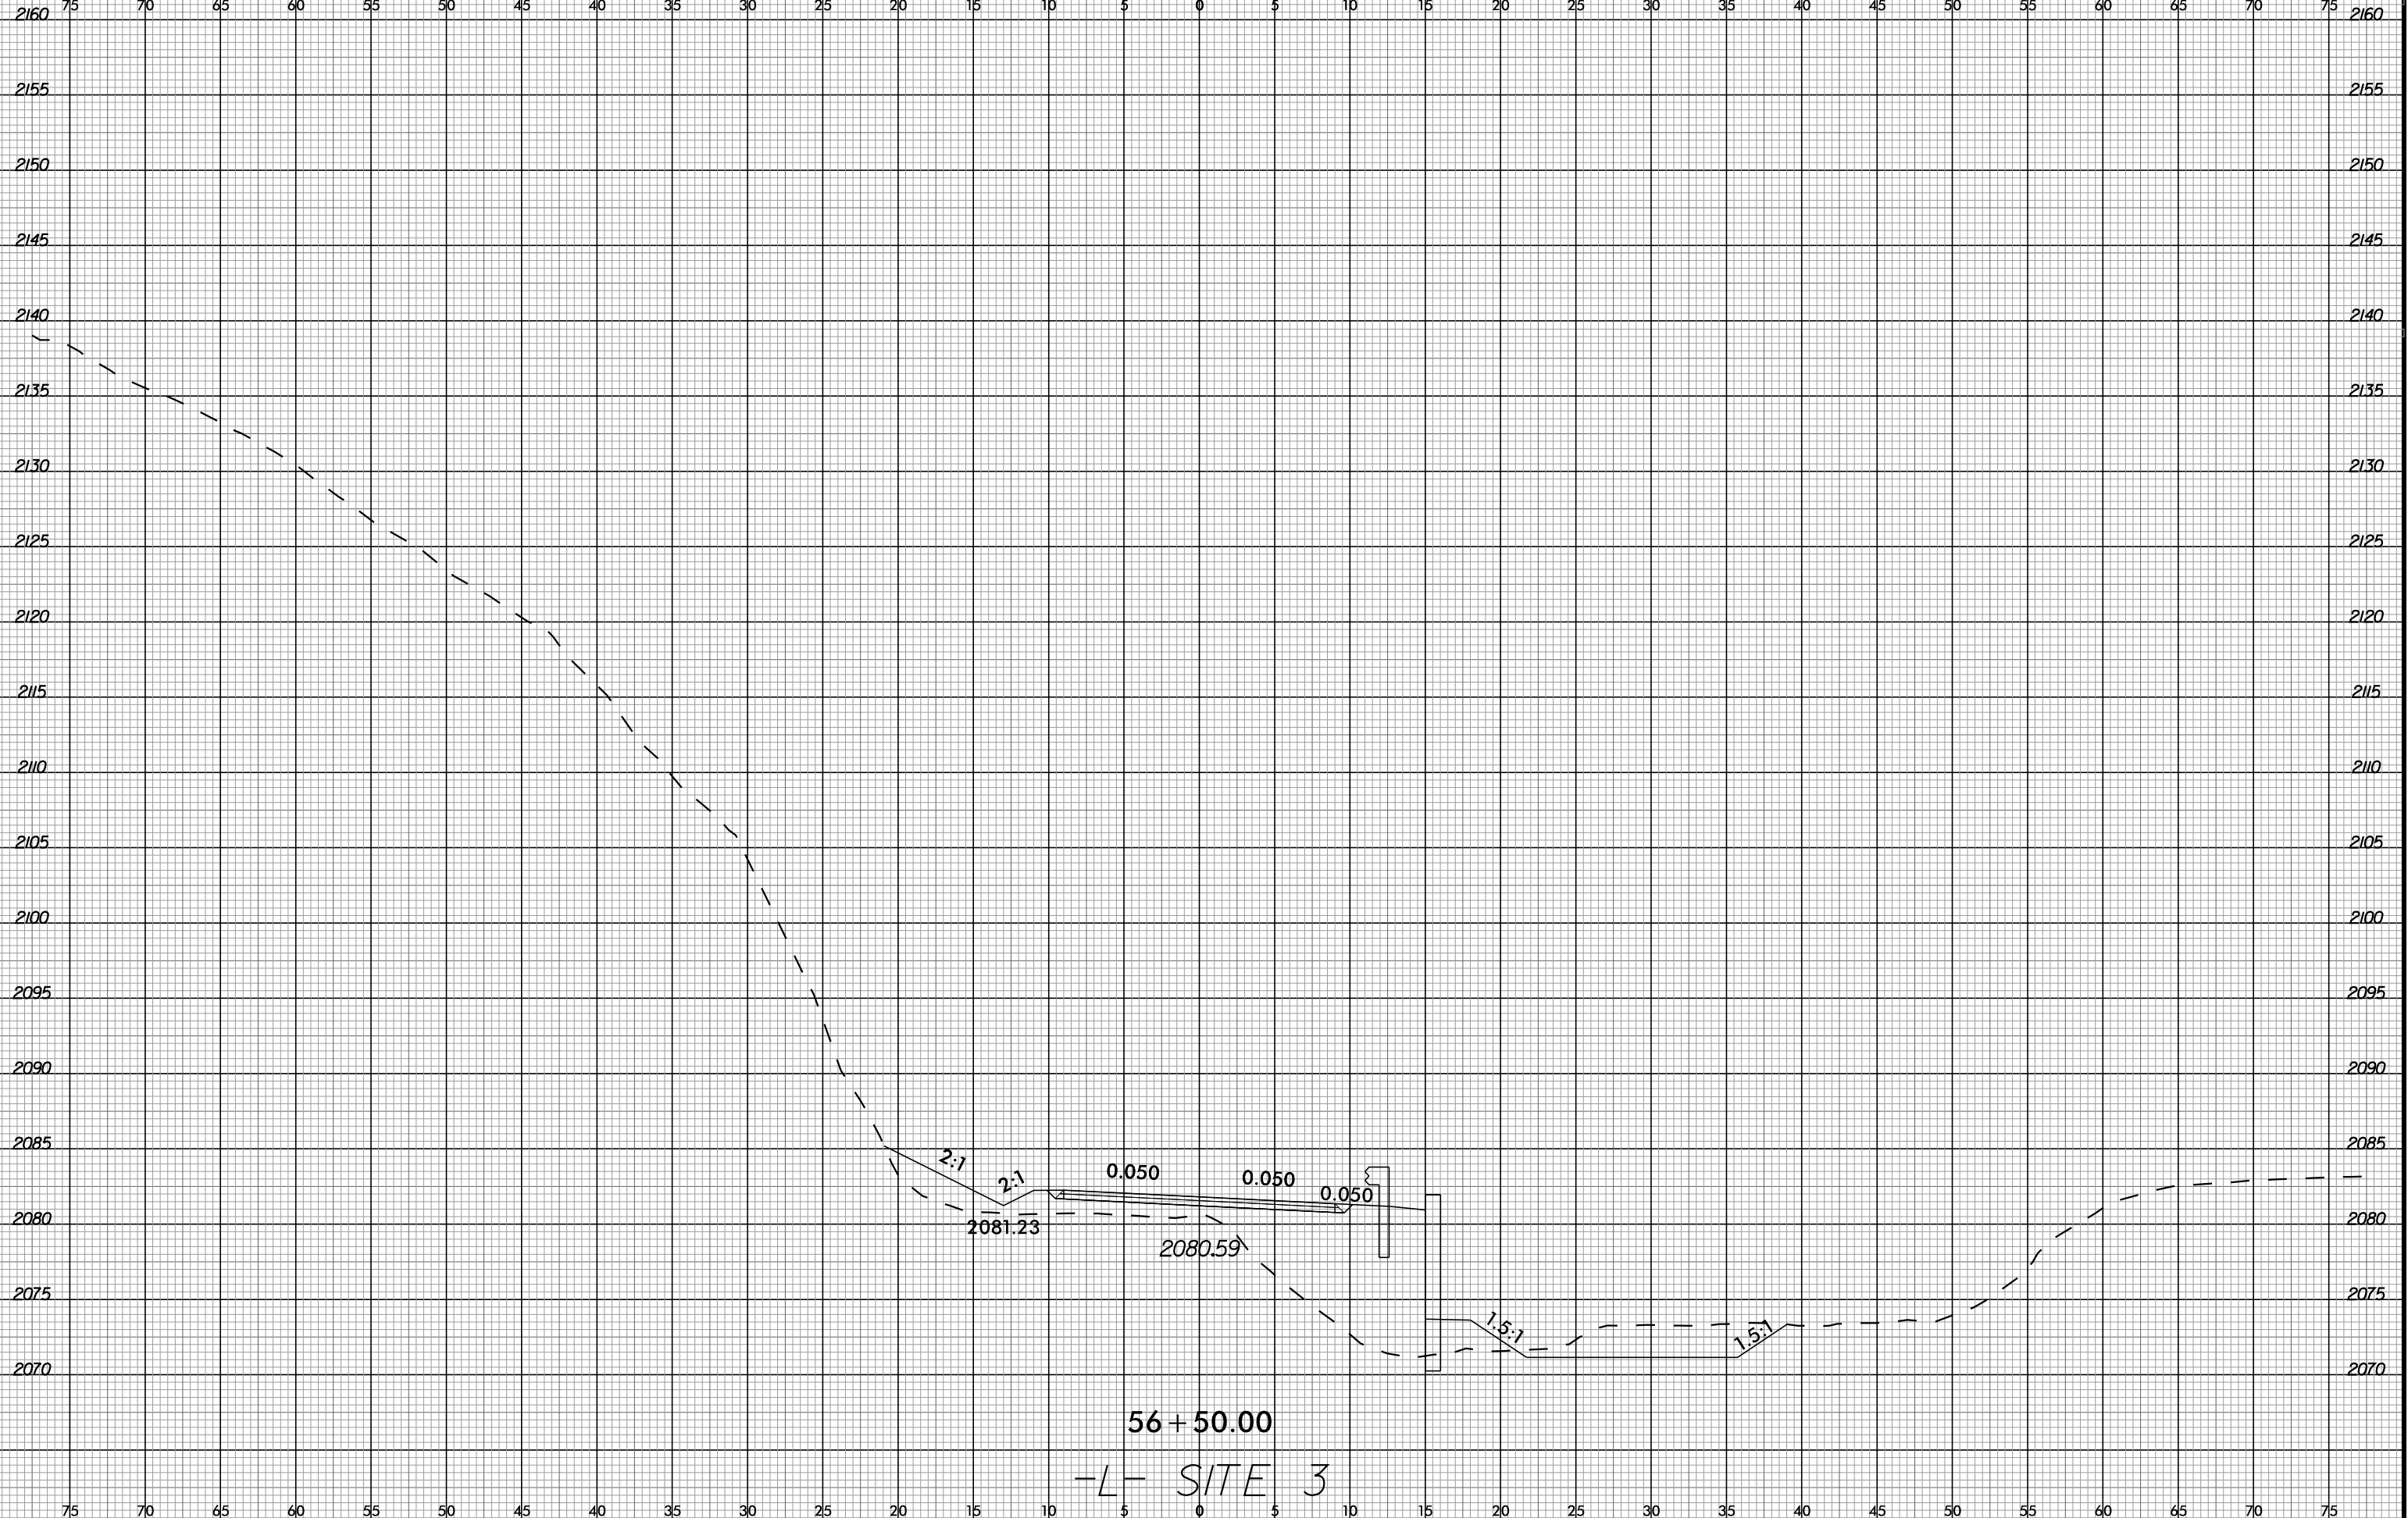

6/23/16

0 2.5 5	PROJ. REFERENCE NO.	SHEET NO.
	DF18314.2045382	X-30

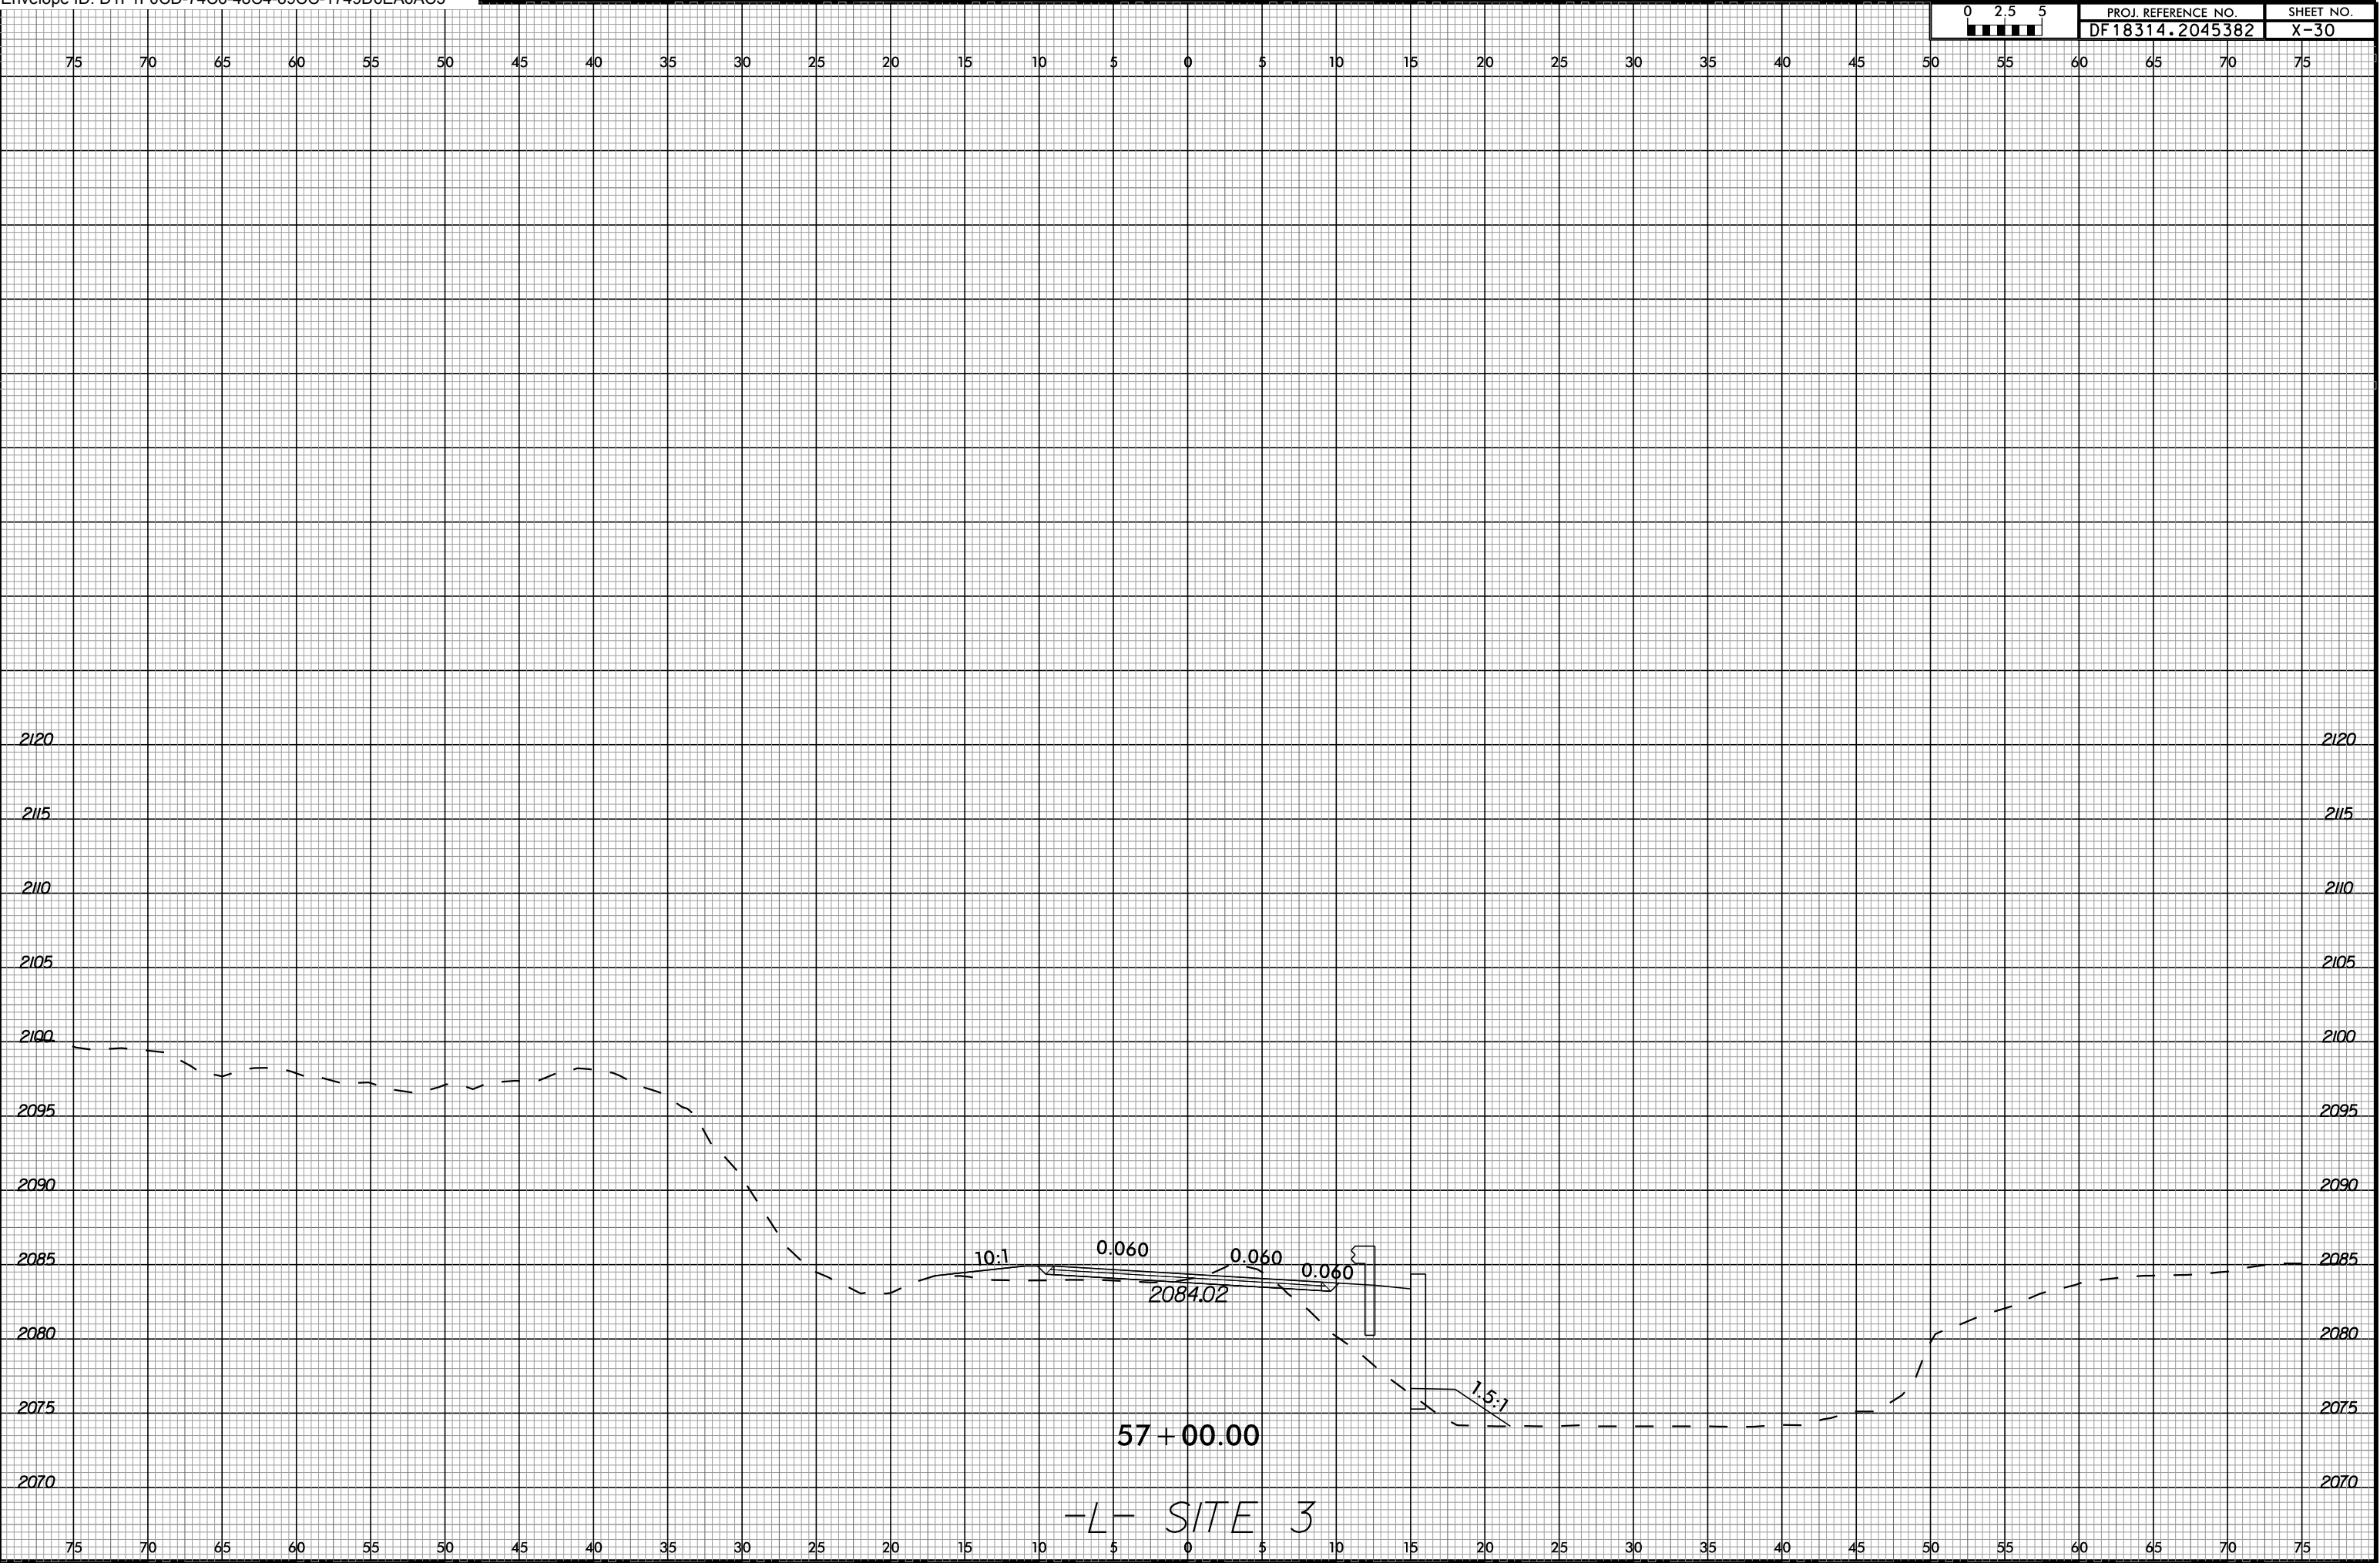


10-JUN-2025 12:55
\$\$\$\$\$US\$ERNAME\$\$\$\$\$

-L- SITE 3


6/23/16

0 2.5 5	PROJ. REFERENCE NO.	SHEET NO.
	DF18314.2045382	X-31

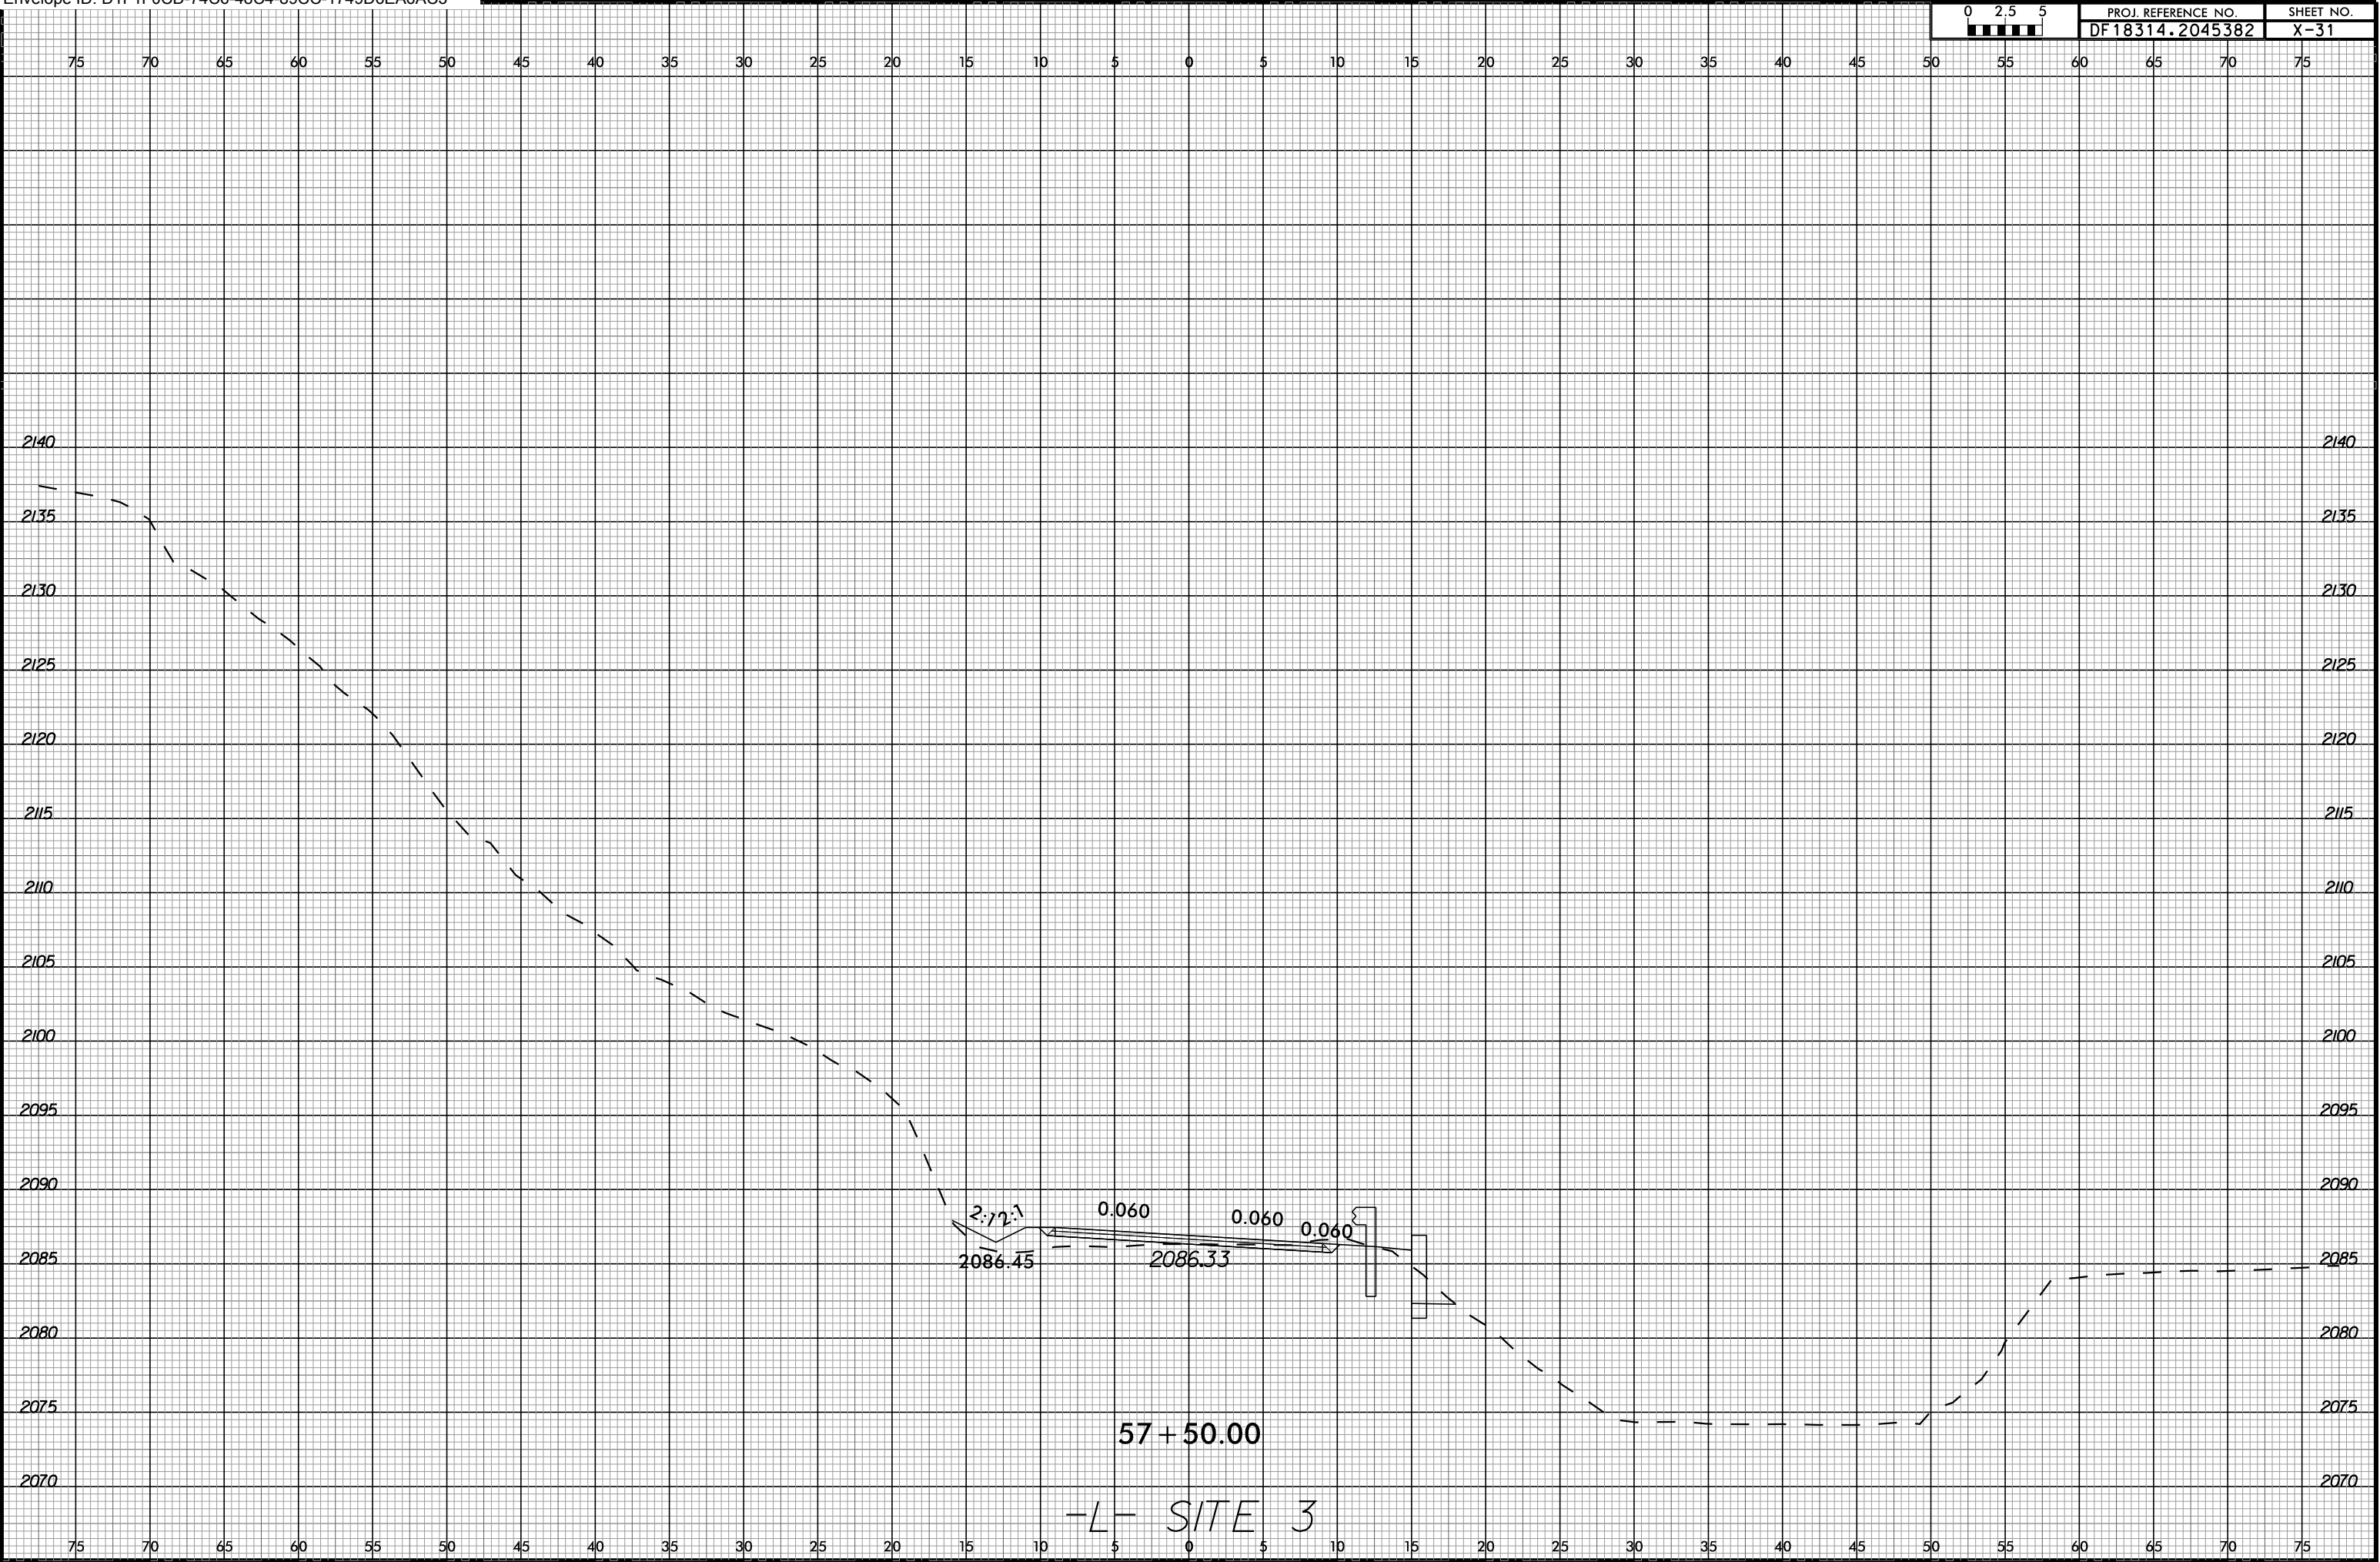


10-JUN-2025 12:55
\$\$\$\$US\$ERNAME\$\$\$\$

6/23/16

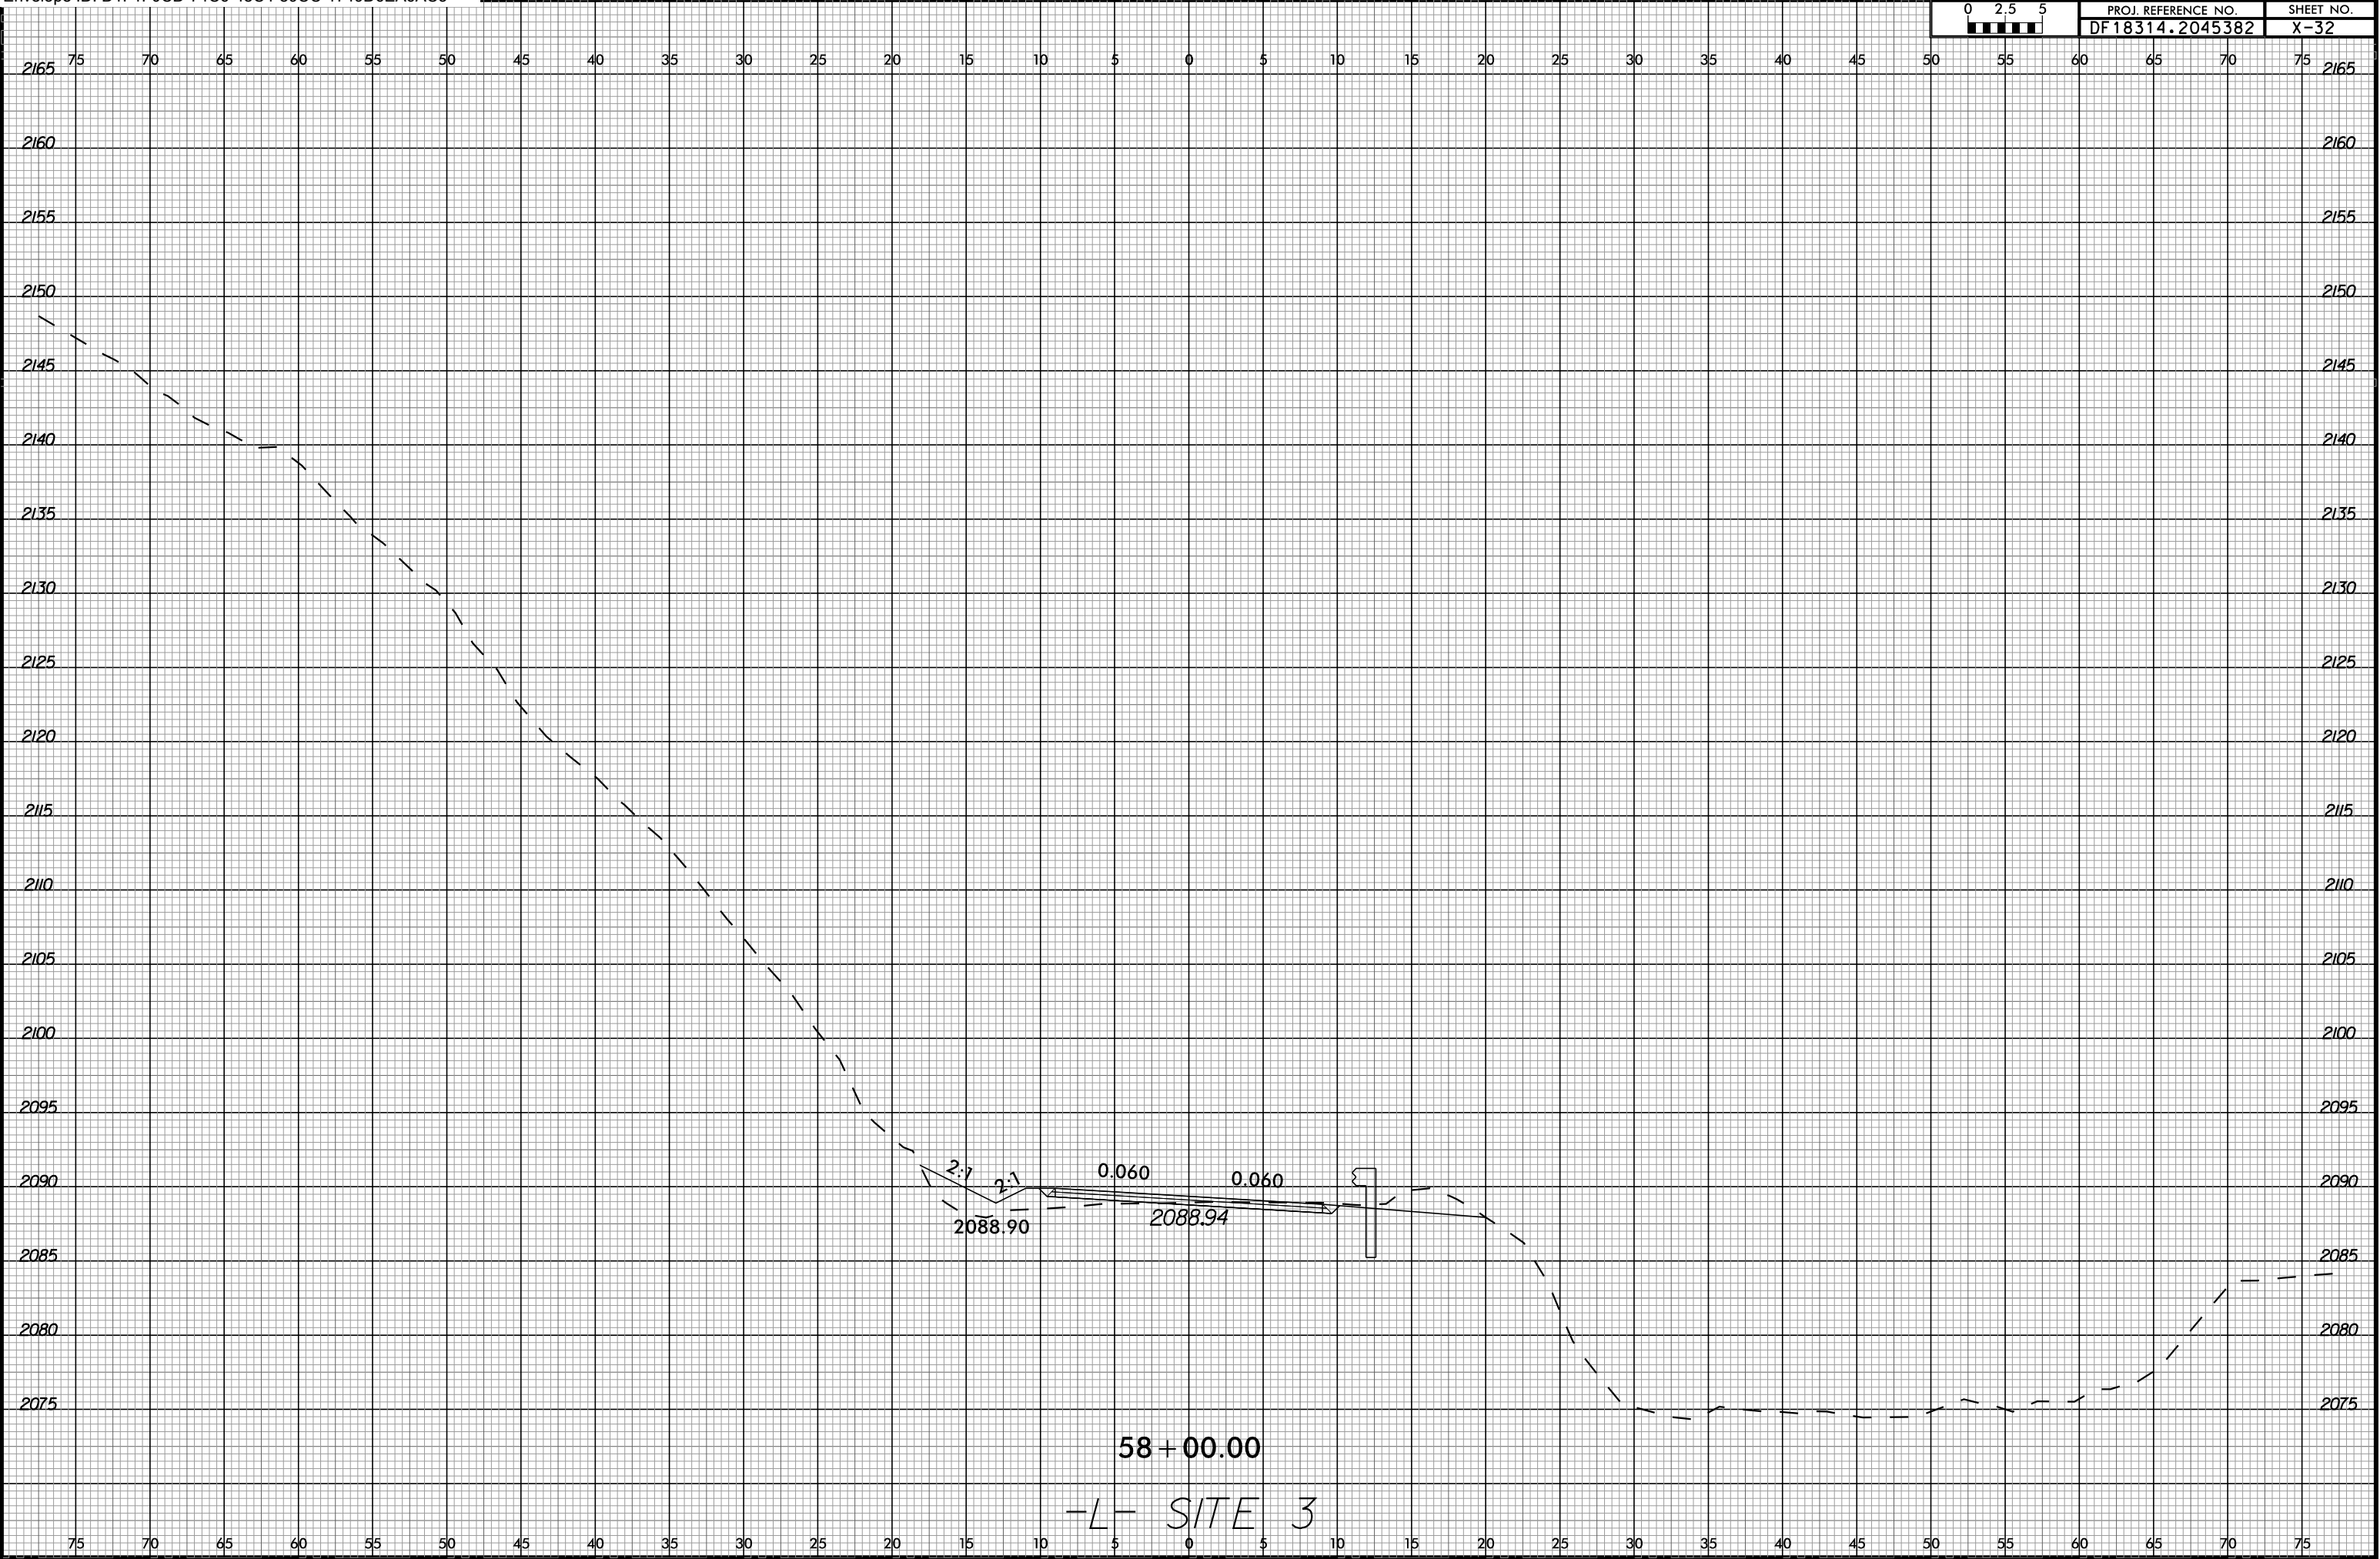


6/23/16

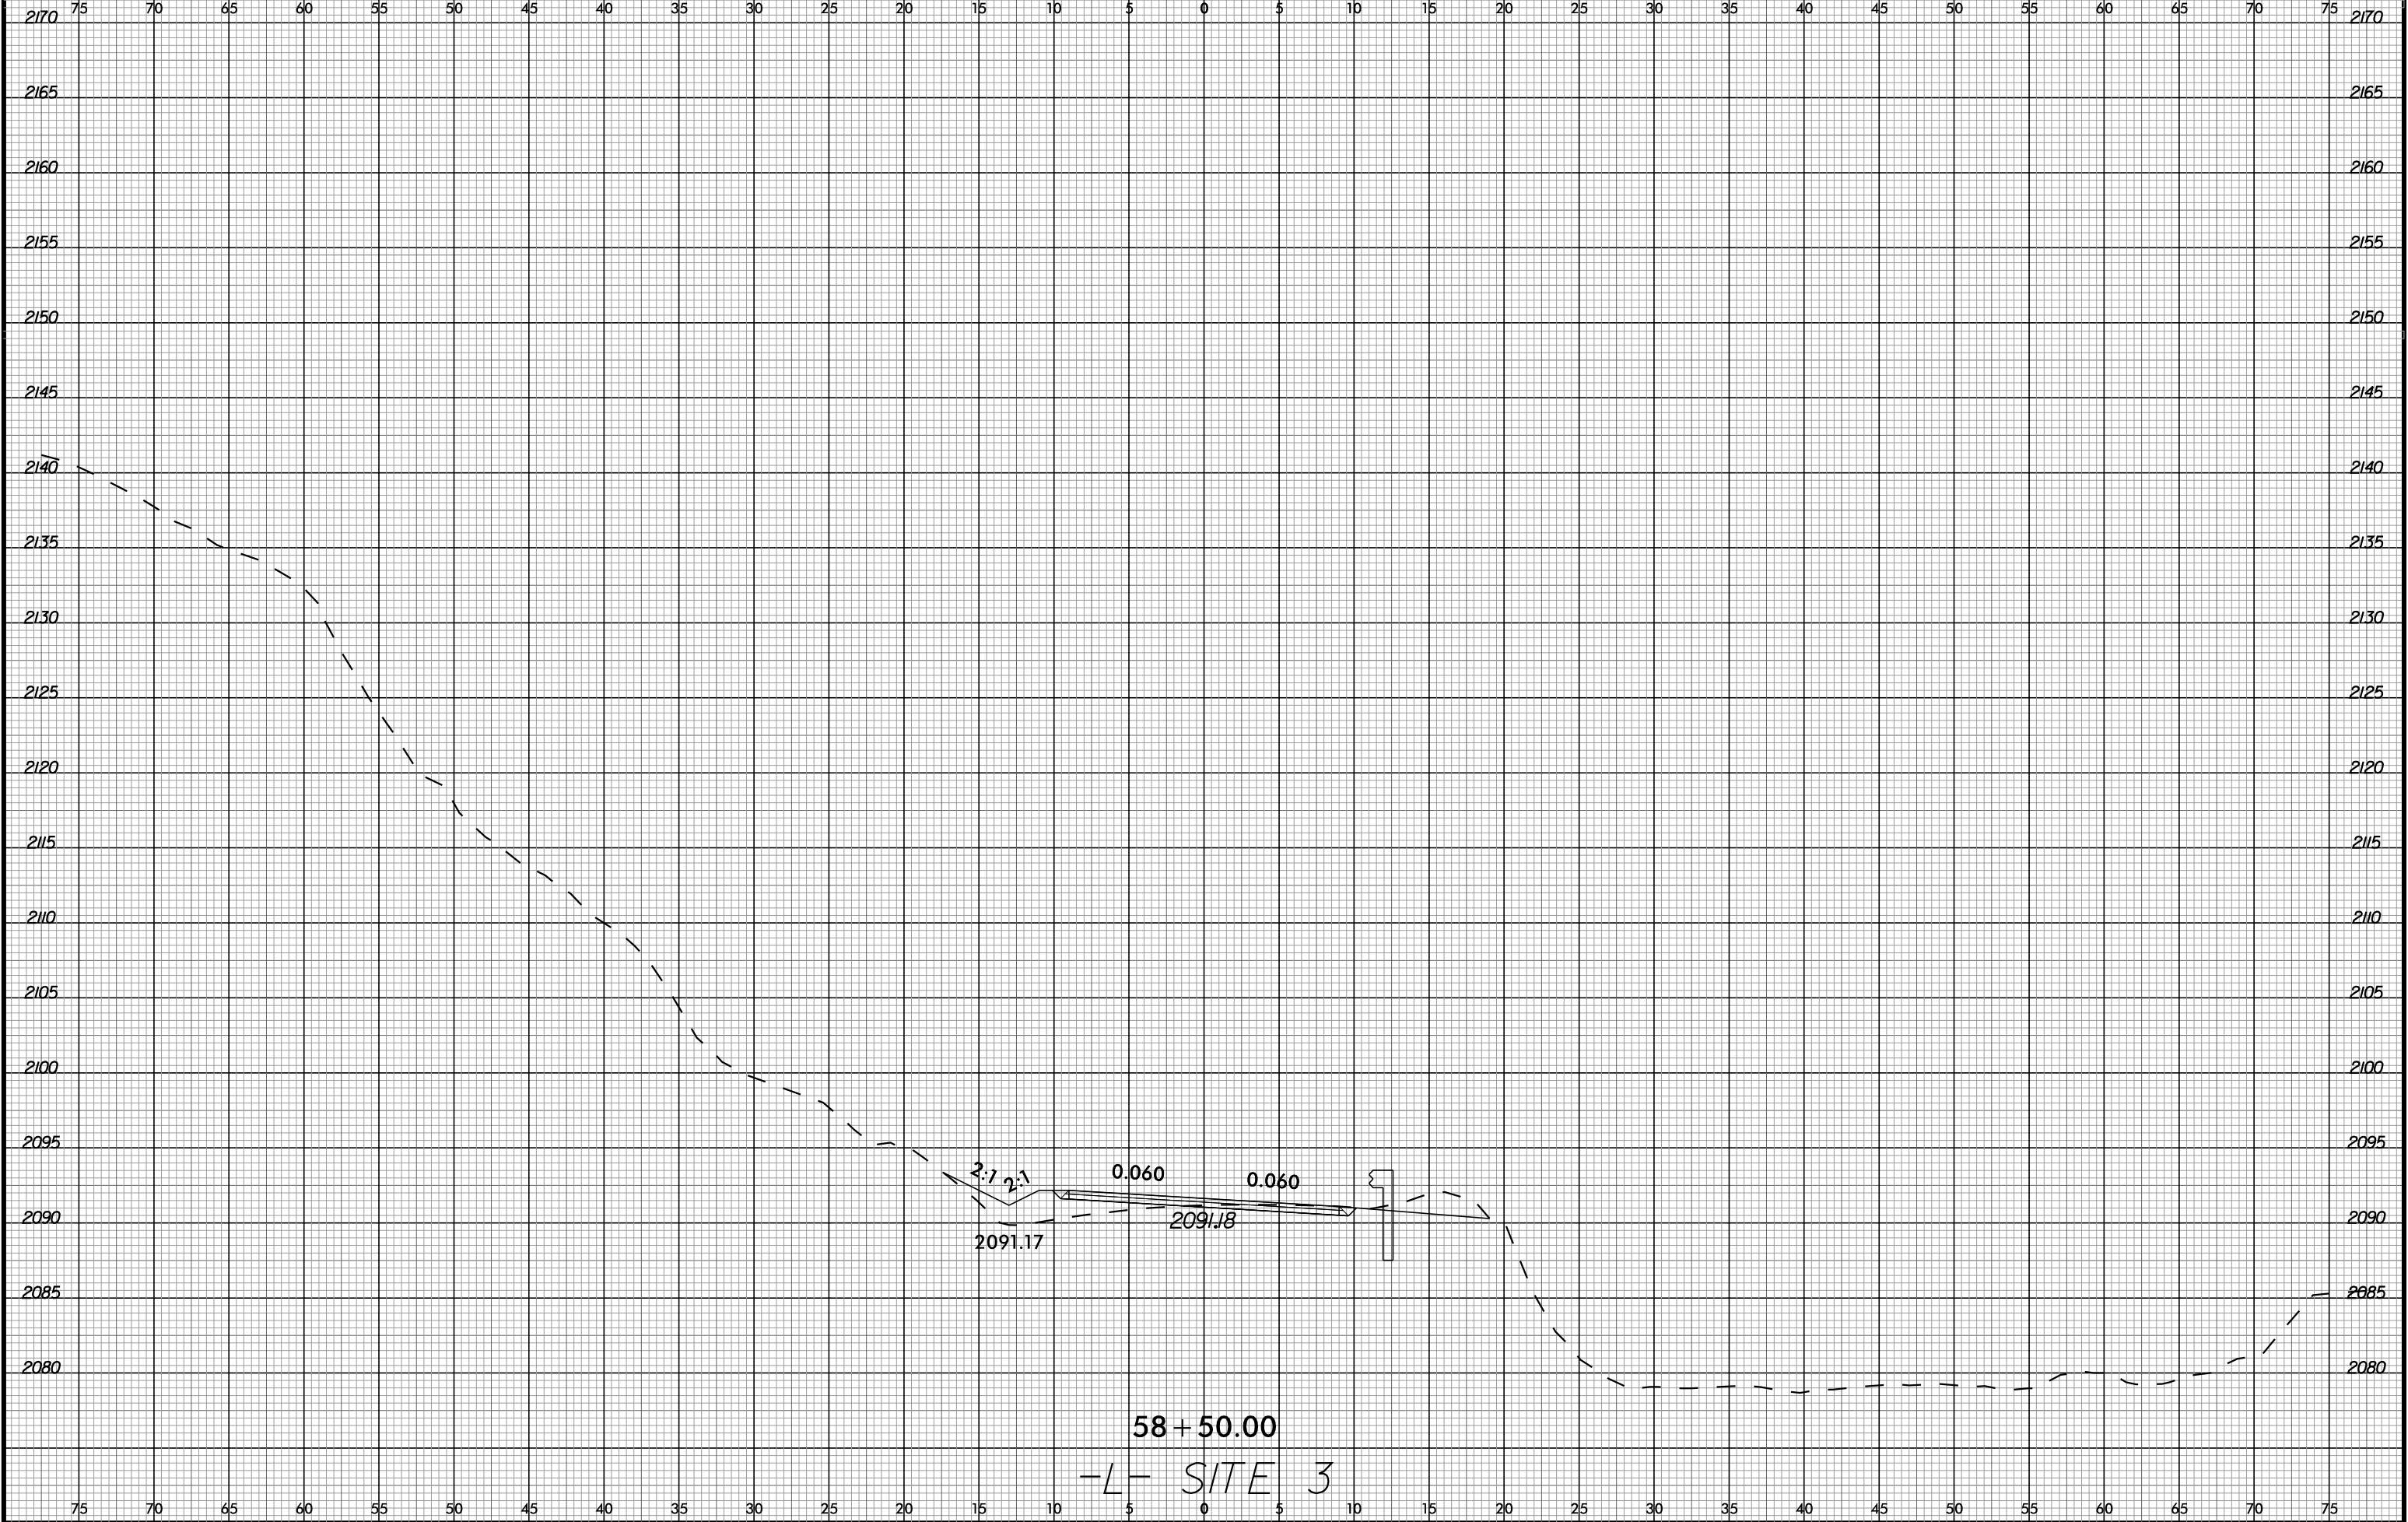

10-JUN-2025 12:55
\$\$\$\$\$USERNAME\$\$\$\$\$

58 + 50.00
-L- SITE 3


6/23/16

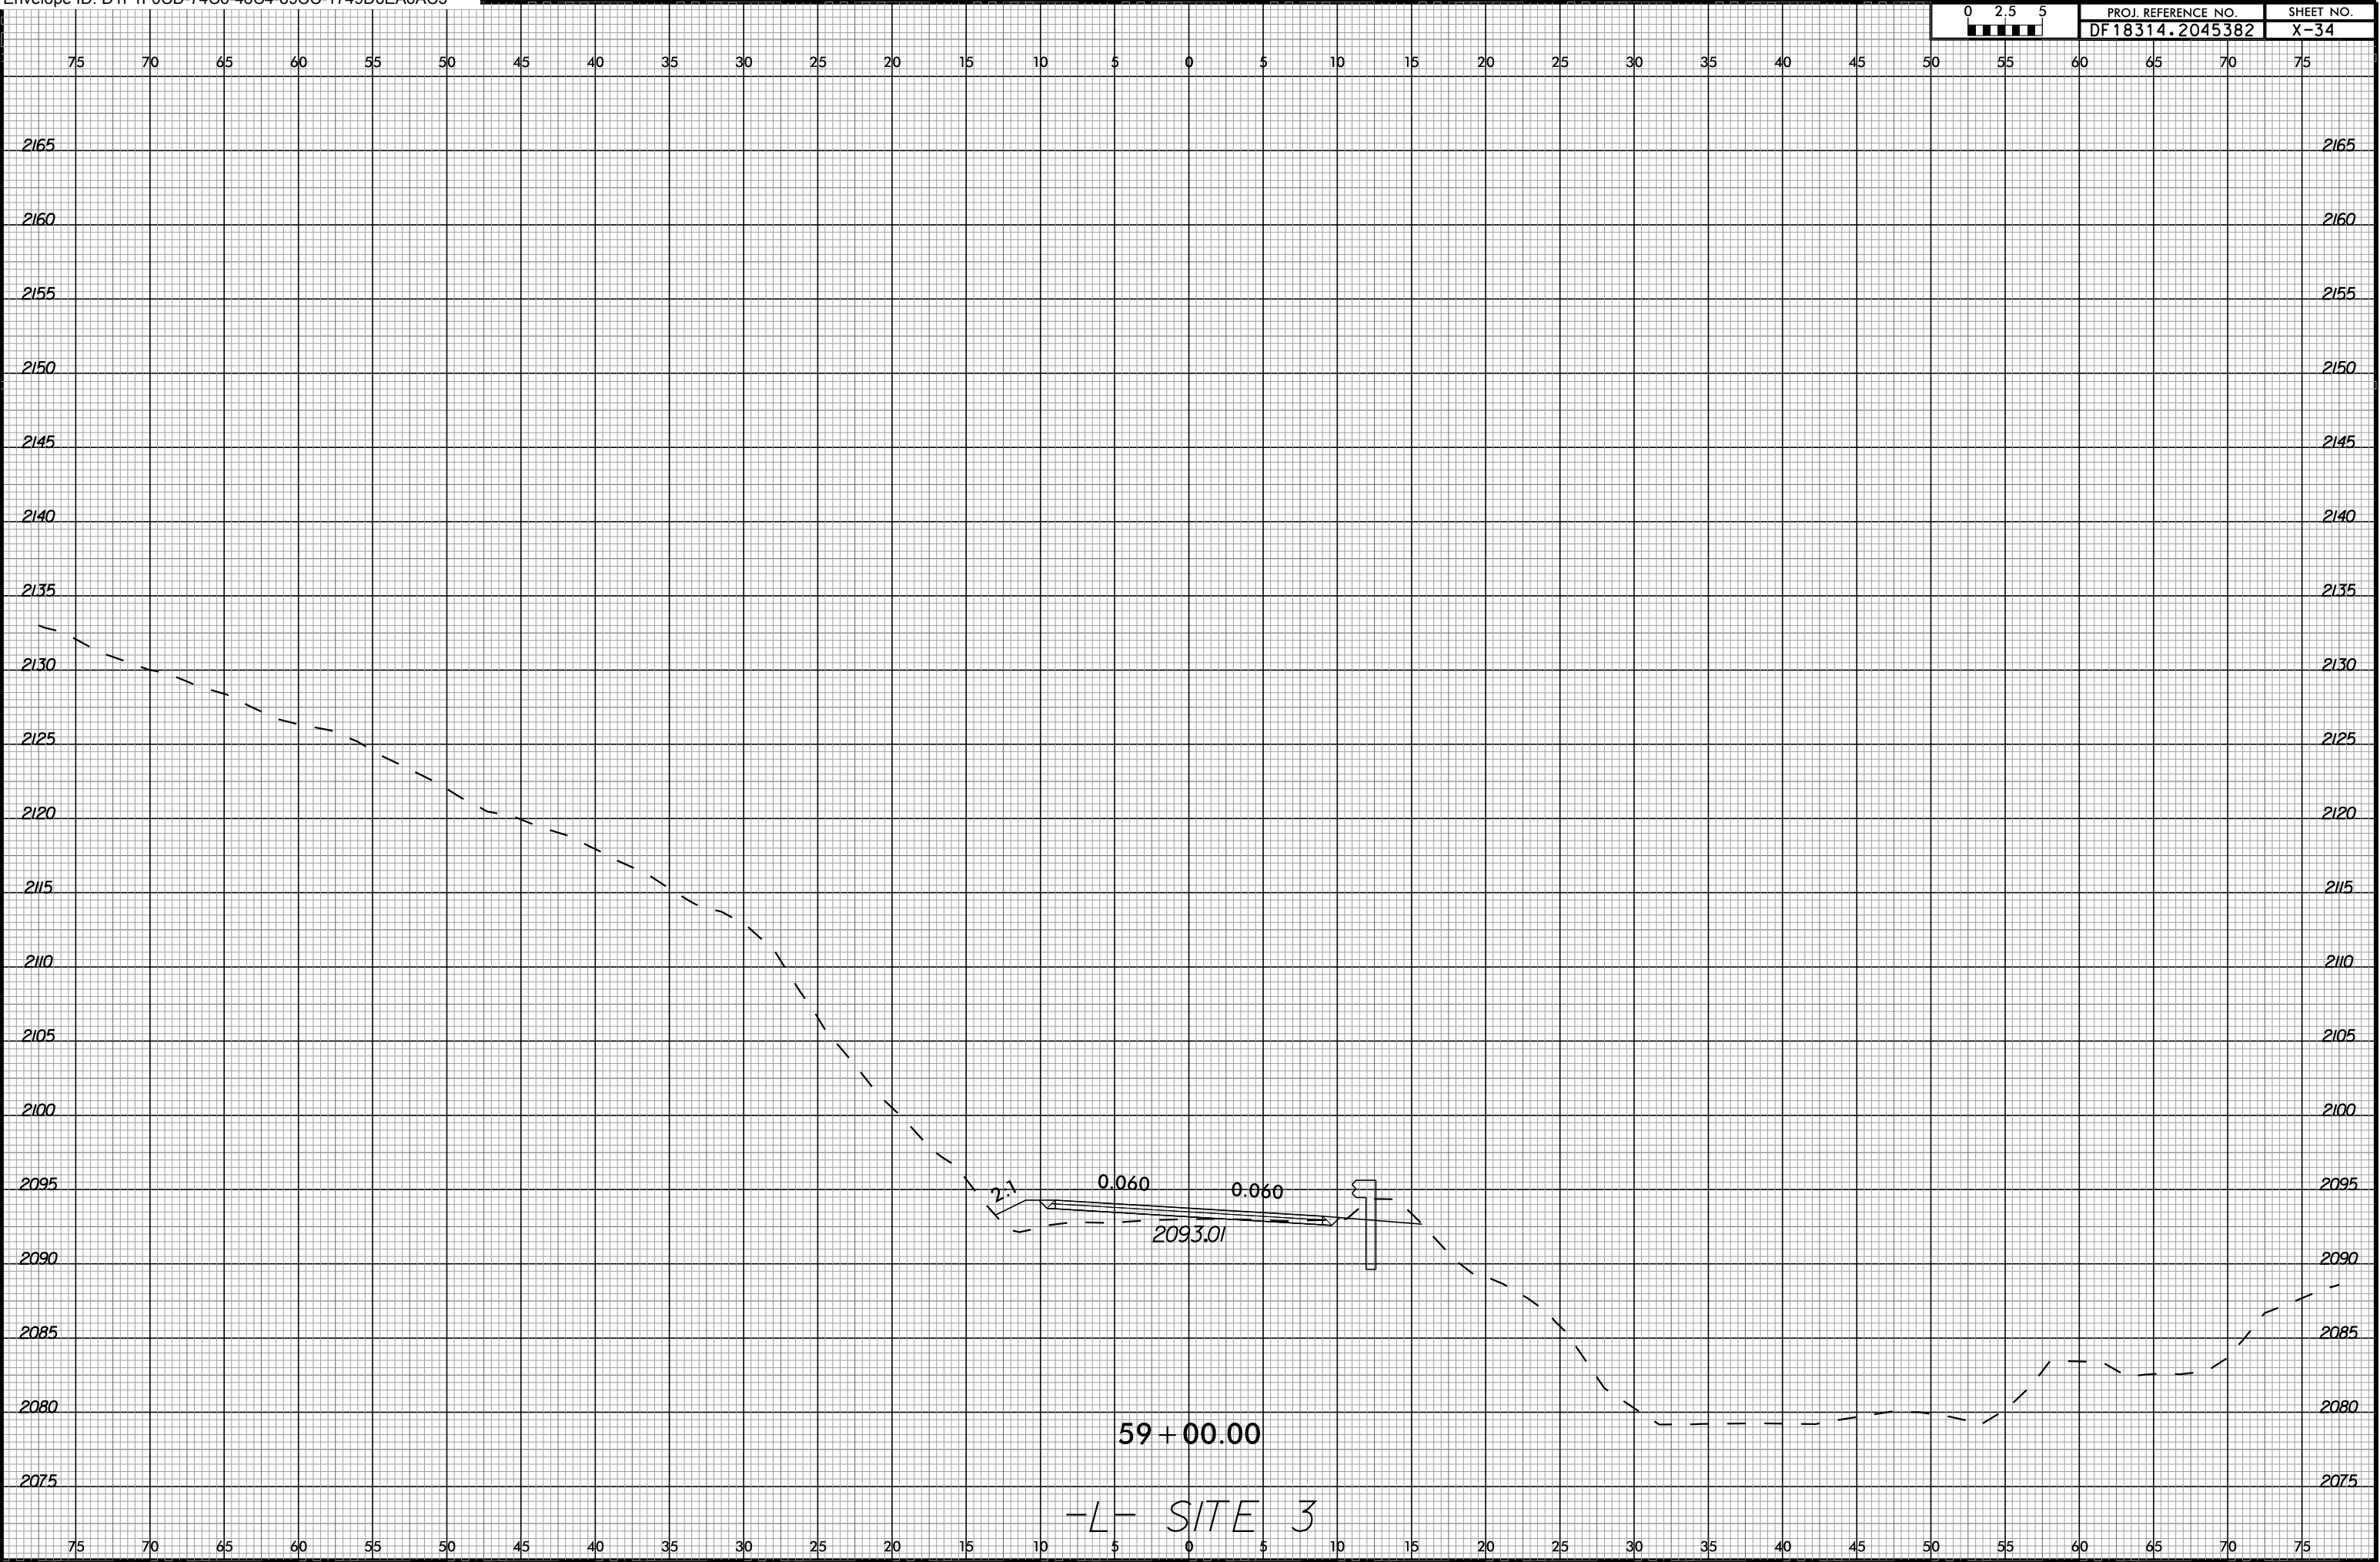

10-JUN-2025 12:55
Middlefield Site3.dgn
\$\$\$\$\$USERNAME\$\$\$\$\$

6/23/16

0 2.5 5	PROJ. REFERENCE NO.	SHEET NO.
	DF18314.2045382	X-35

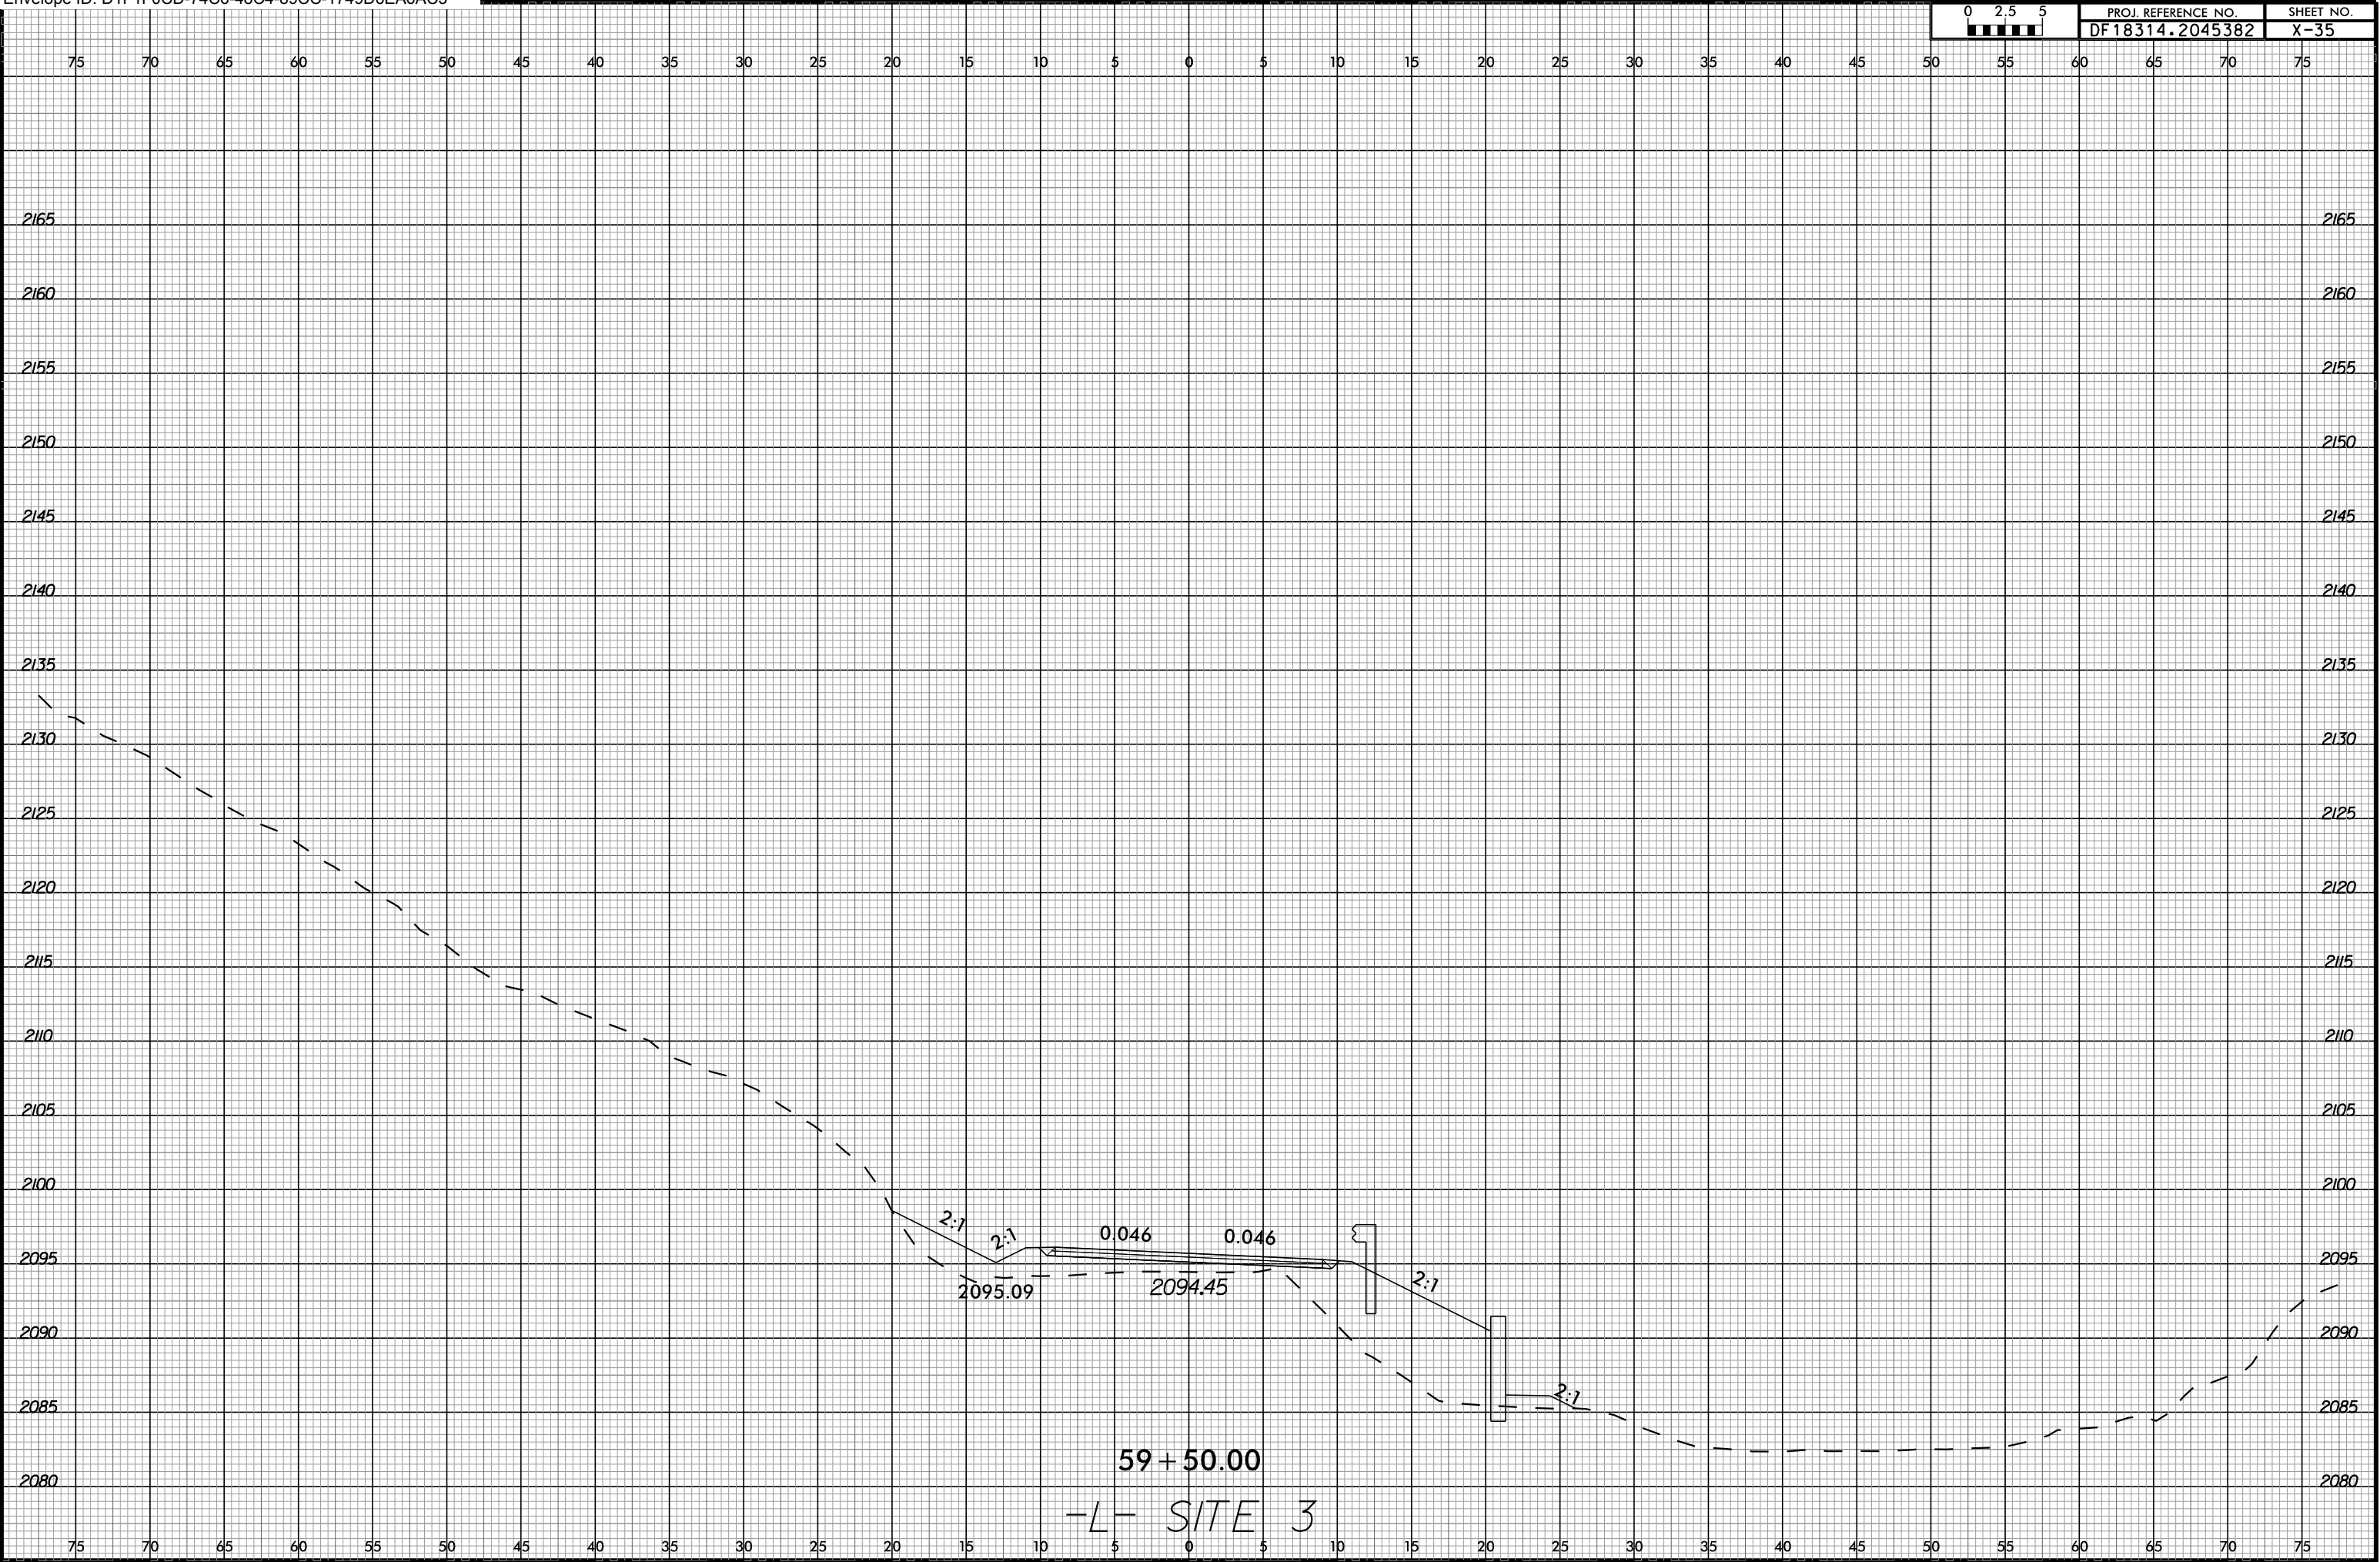

10-JUN-2025 12:55
Middlefield_Site3.dgn
\$\$\$\$\$USERNAME\$\$\$\$\$

6/23/16



10-JUN-2025 12:55
Middlefield Site3.dgn
\$\$\$\$\$USERNAME\$\$\$\$\$

6/23/16


0 2.5 5	PROJ. REFERENCE NO.	SHEET NO.
	DF18314.2045382	X-37



10-JUN-2025 12:55
Middlefield_Site3.dgn
\$\$\$\$\$USERNAME\$\$\$\$\$

6/23/16


0 2.5 5	PROJ. REFERENCE NO.	SHEET NO.
	DF18314.2045382	X-38

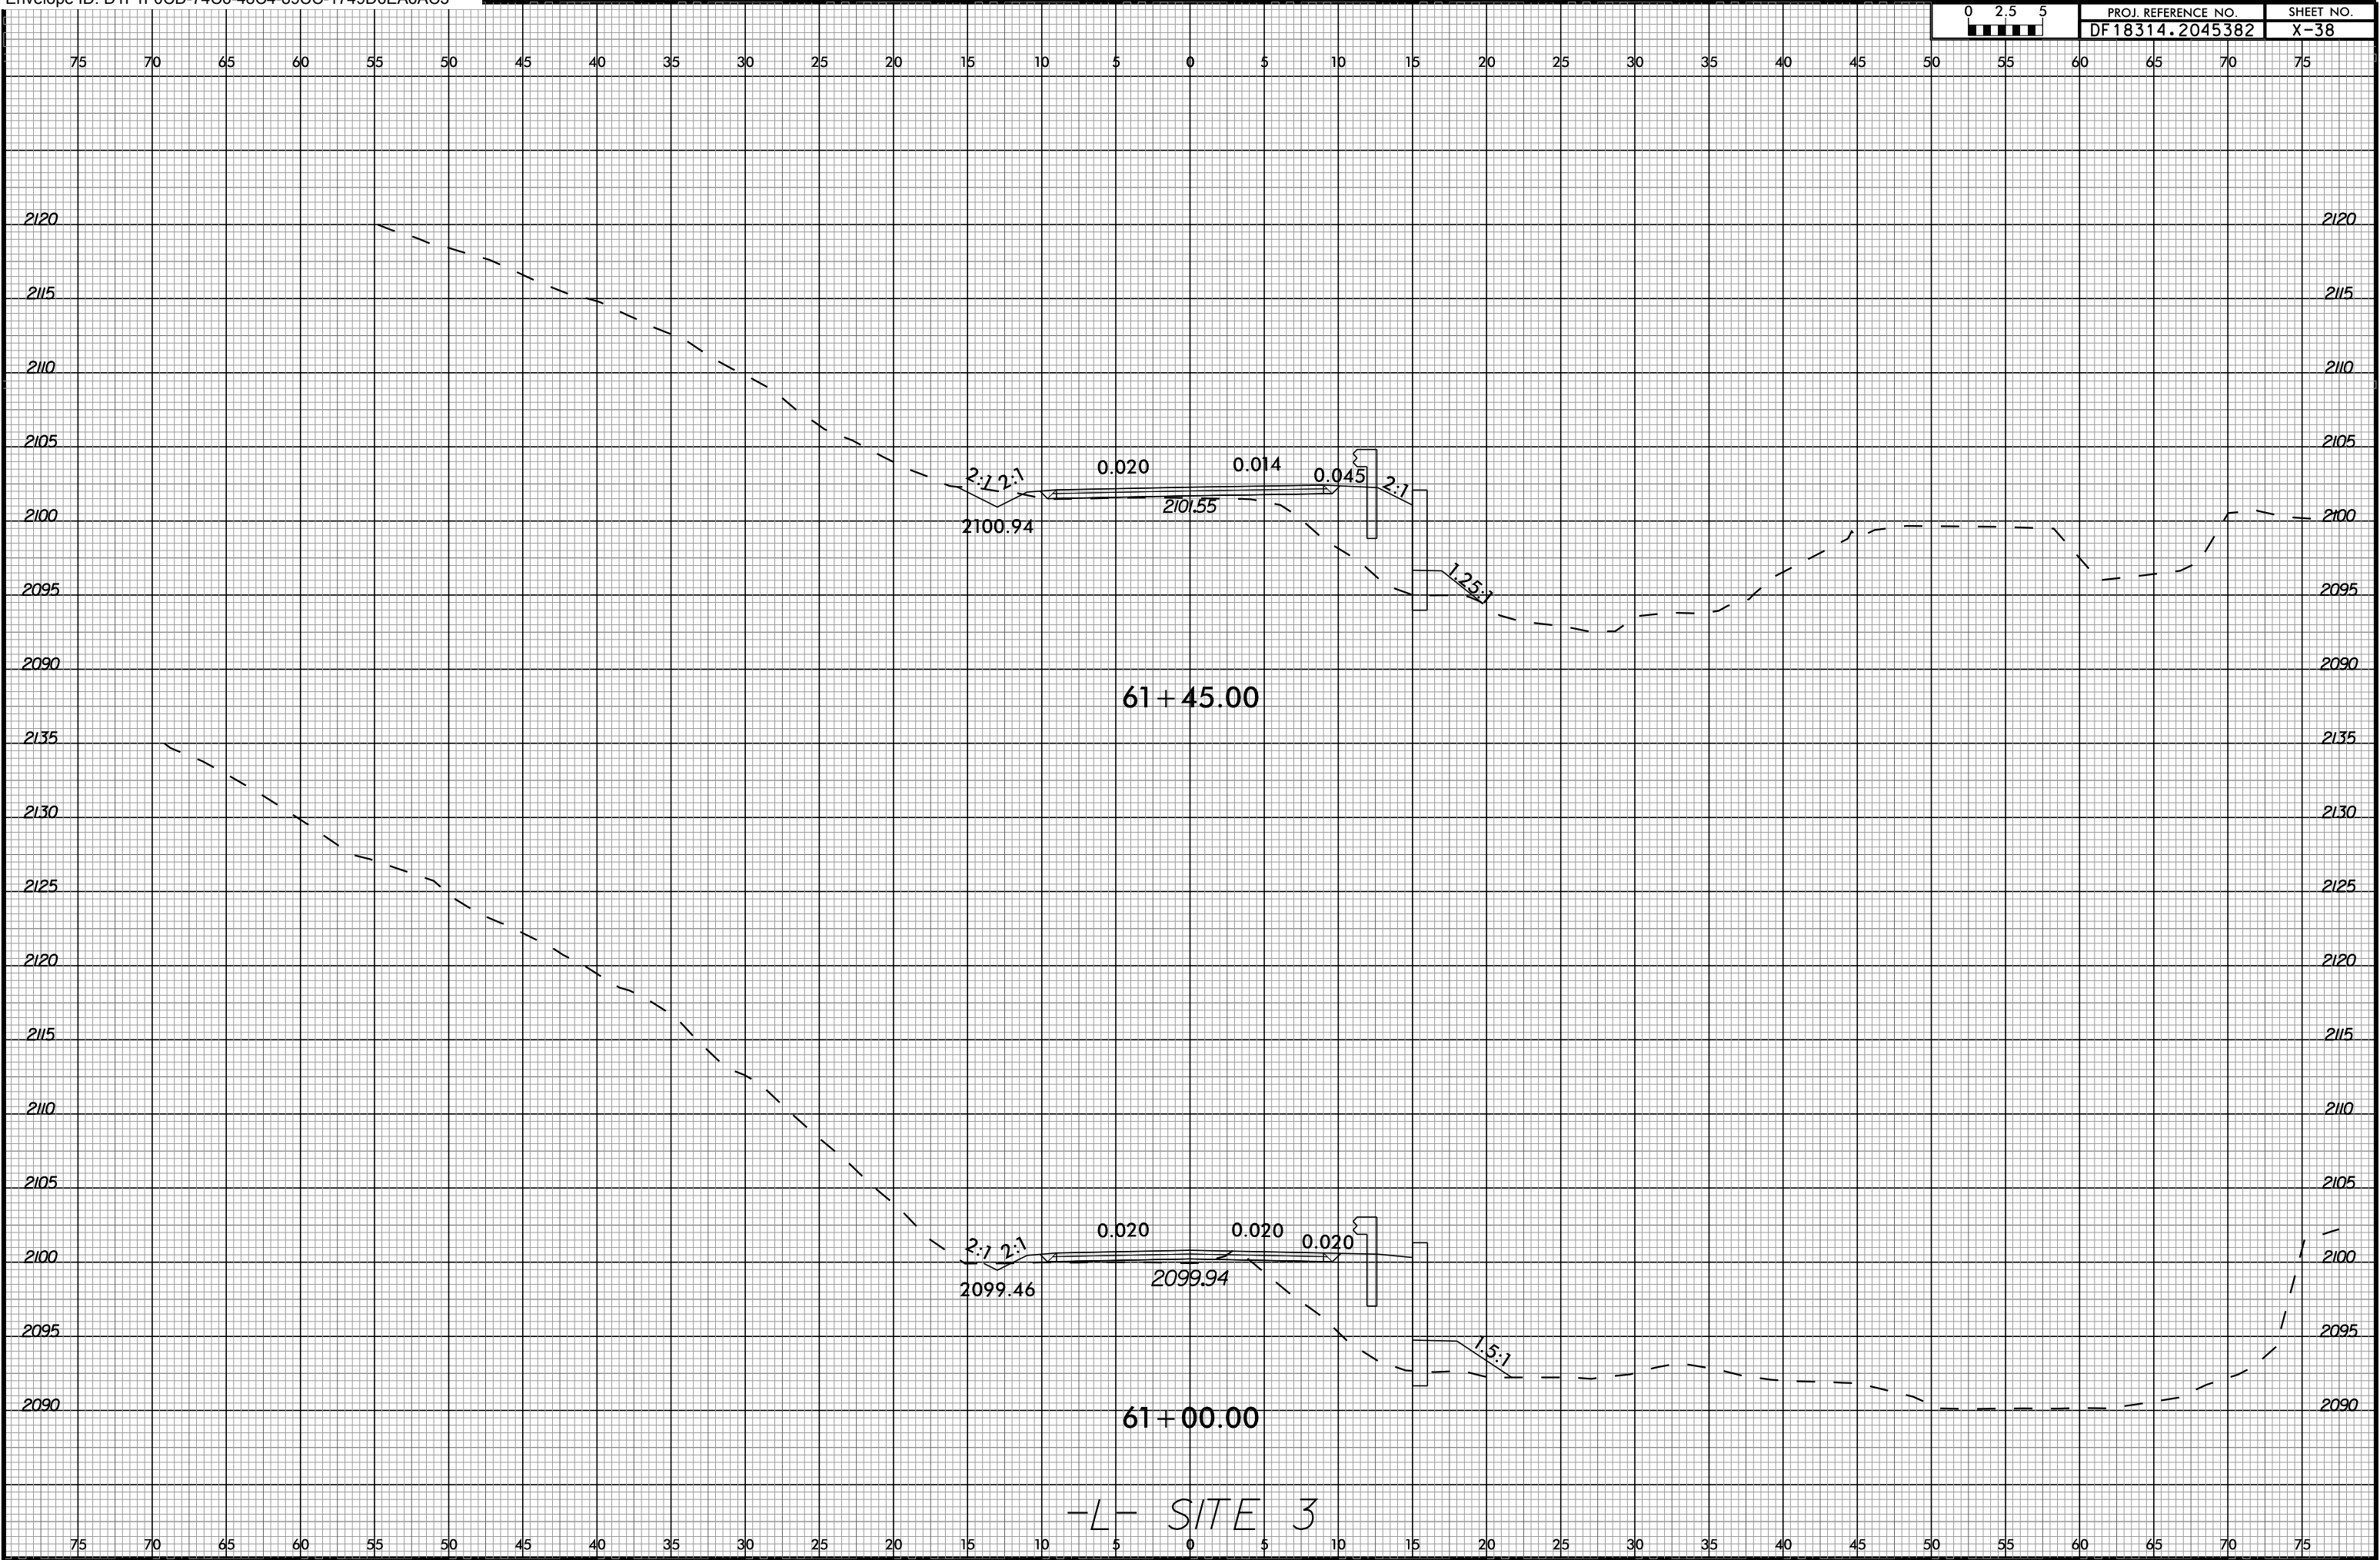

-L- SITE 3

6/23/16


0 2.5 5	PROJ. REFERENCE NO.	SHEET NO.
	DF18314.2045382	X-39

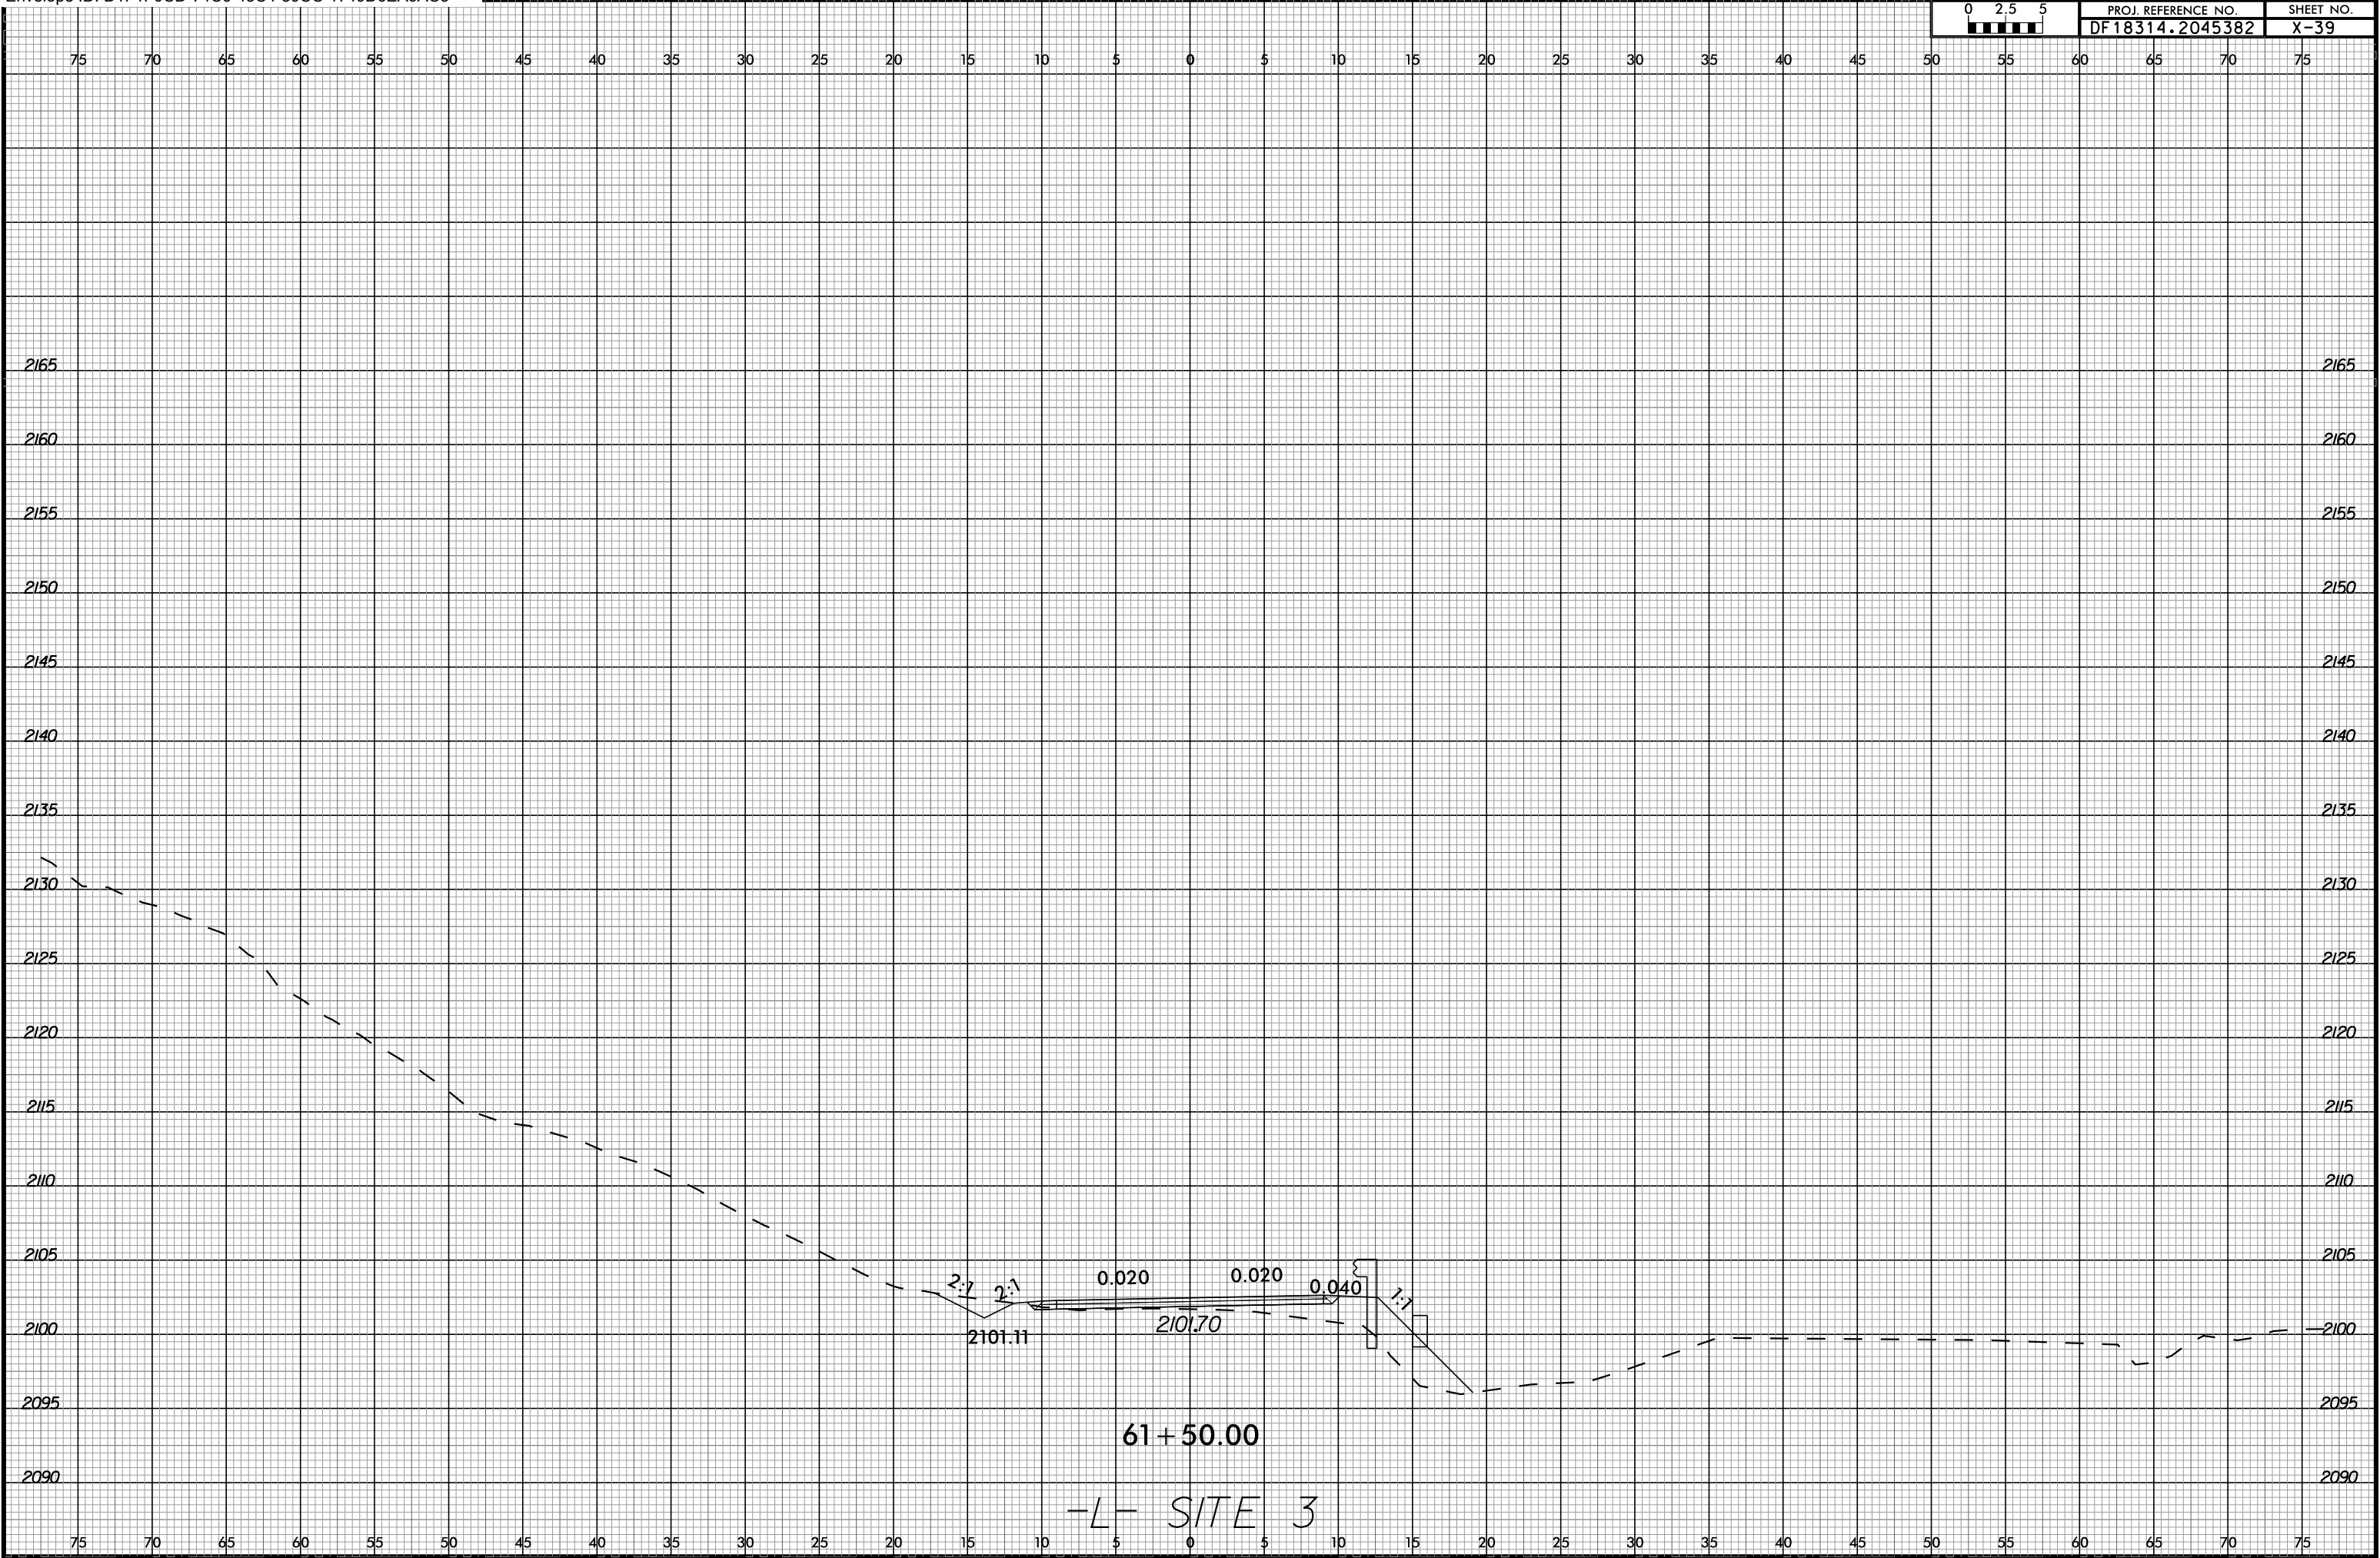

10-JUN-2025 12:55
\$\$\$\$\$US\$NAME\$\$\$\$\$

6/23/16


0 2.5 5	PROJ. REFERENCE NO.	SHEET NO.
	DF18314.2045382	X-40

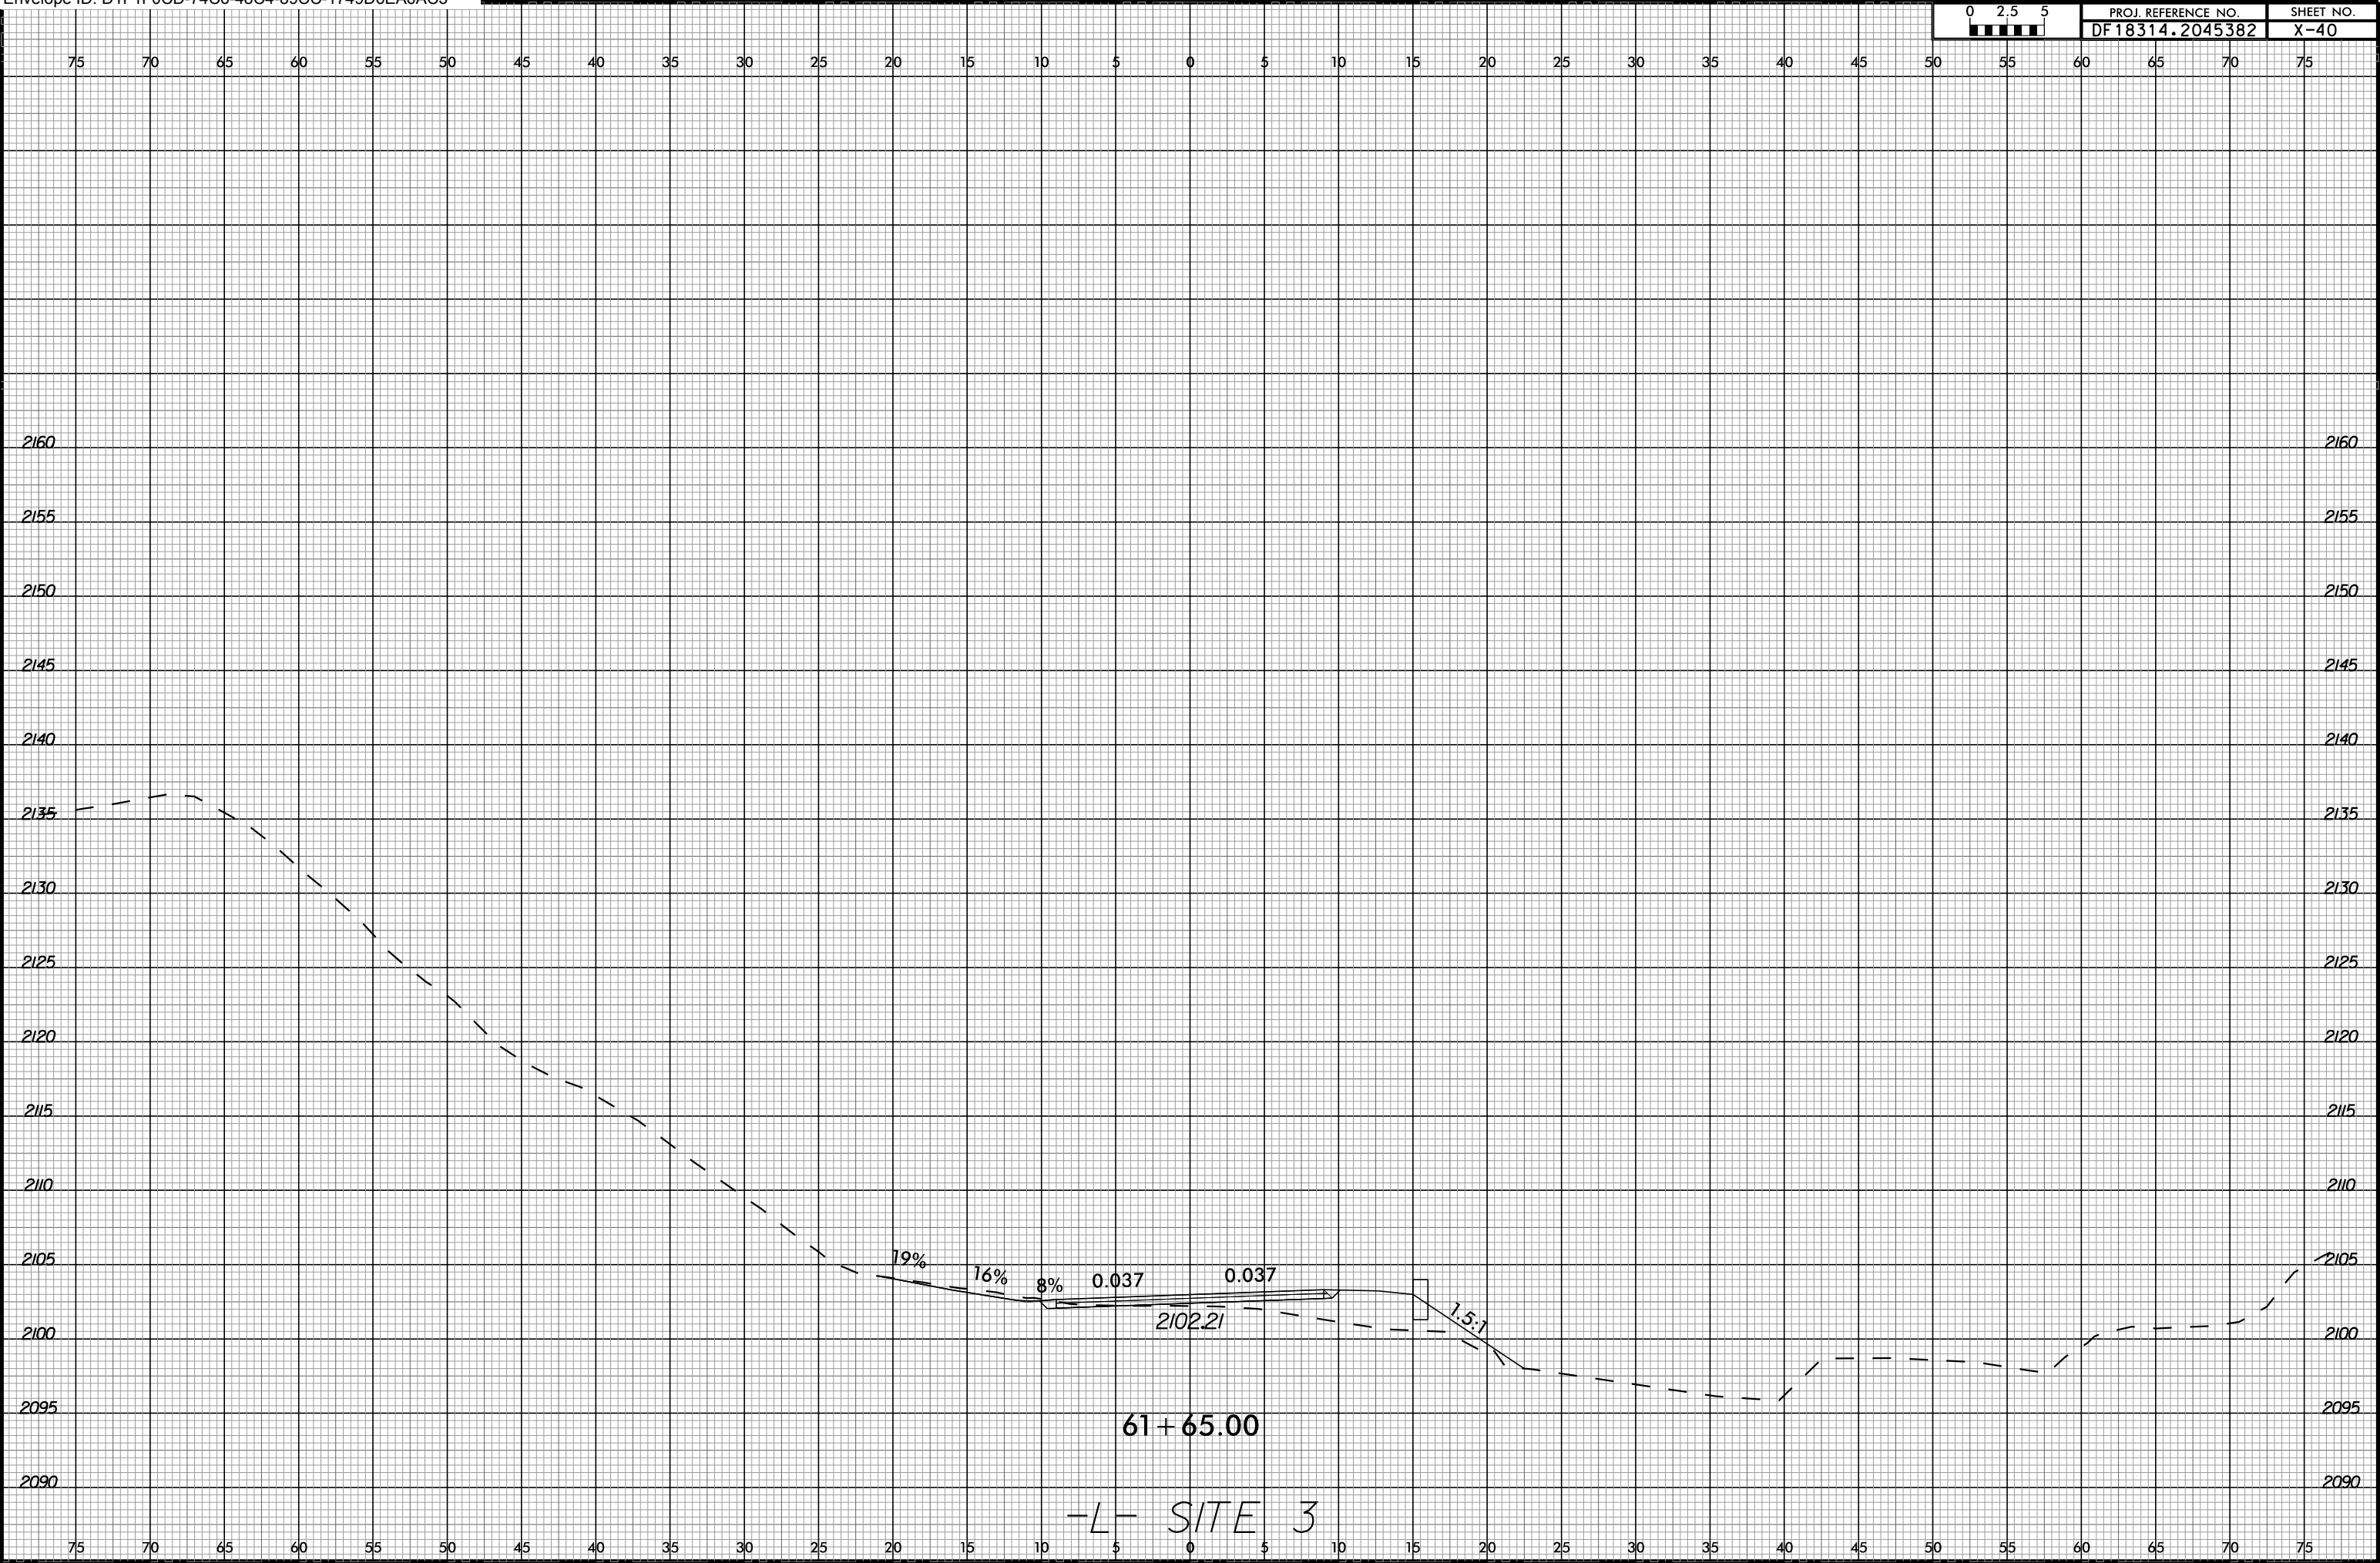

10-JUN-2025 12:55
MiddleCamp1 Site3.dgn
\$\$\$\$\$USERNAME\$\$\$\$\$

6/23/16


0 2.5 5	PROJ. REFERENCE NO.	SHEET NO.
	DF18314.2045382	X-41

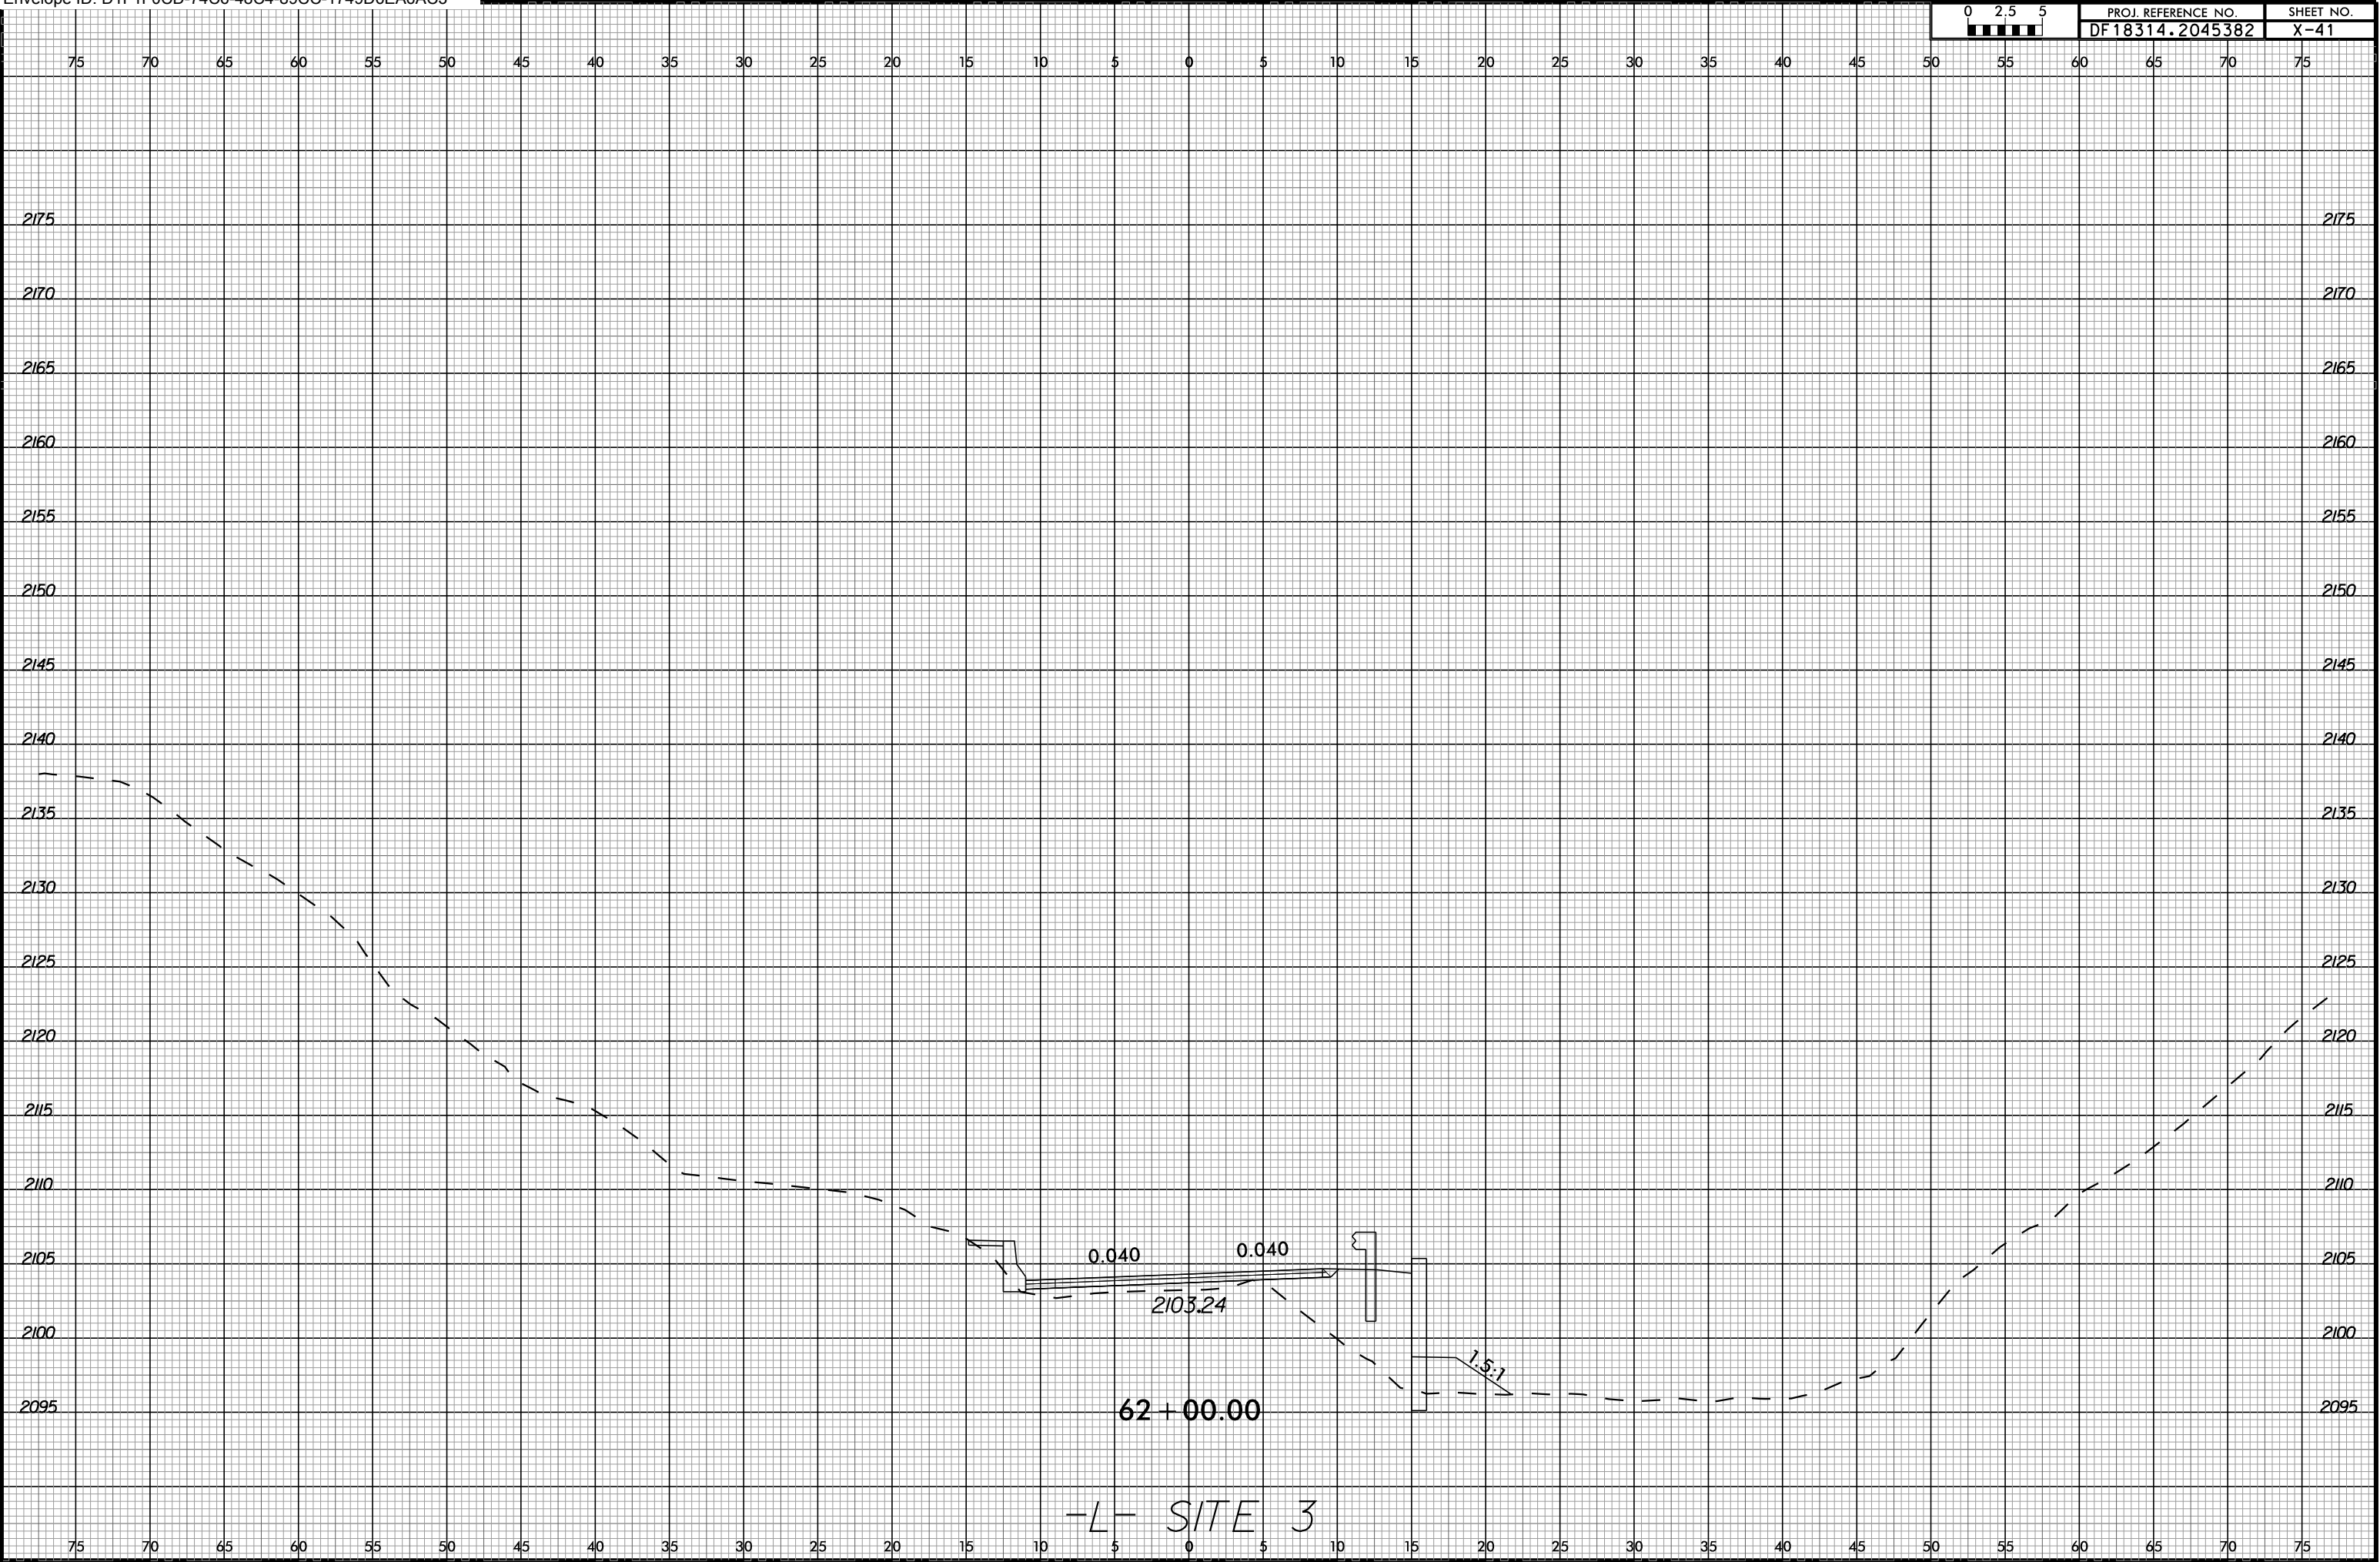

10-JUN-2025 12:55
Middlefield_Site3.dgn
\$\$\$\$\$USERNAME\$\$\$\$\$


-L- SITE 3

6/23/16

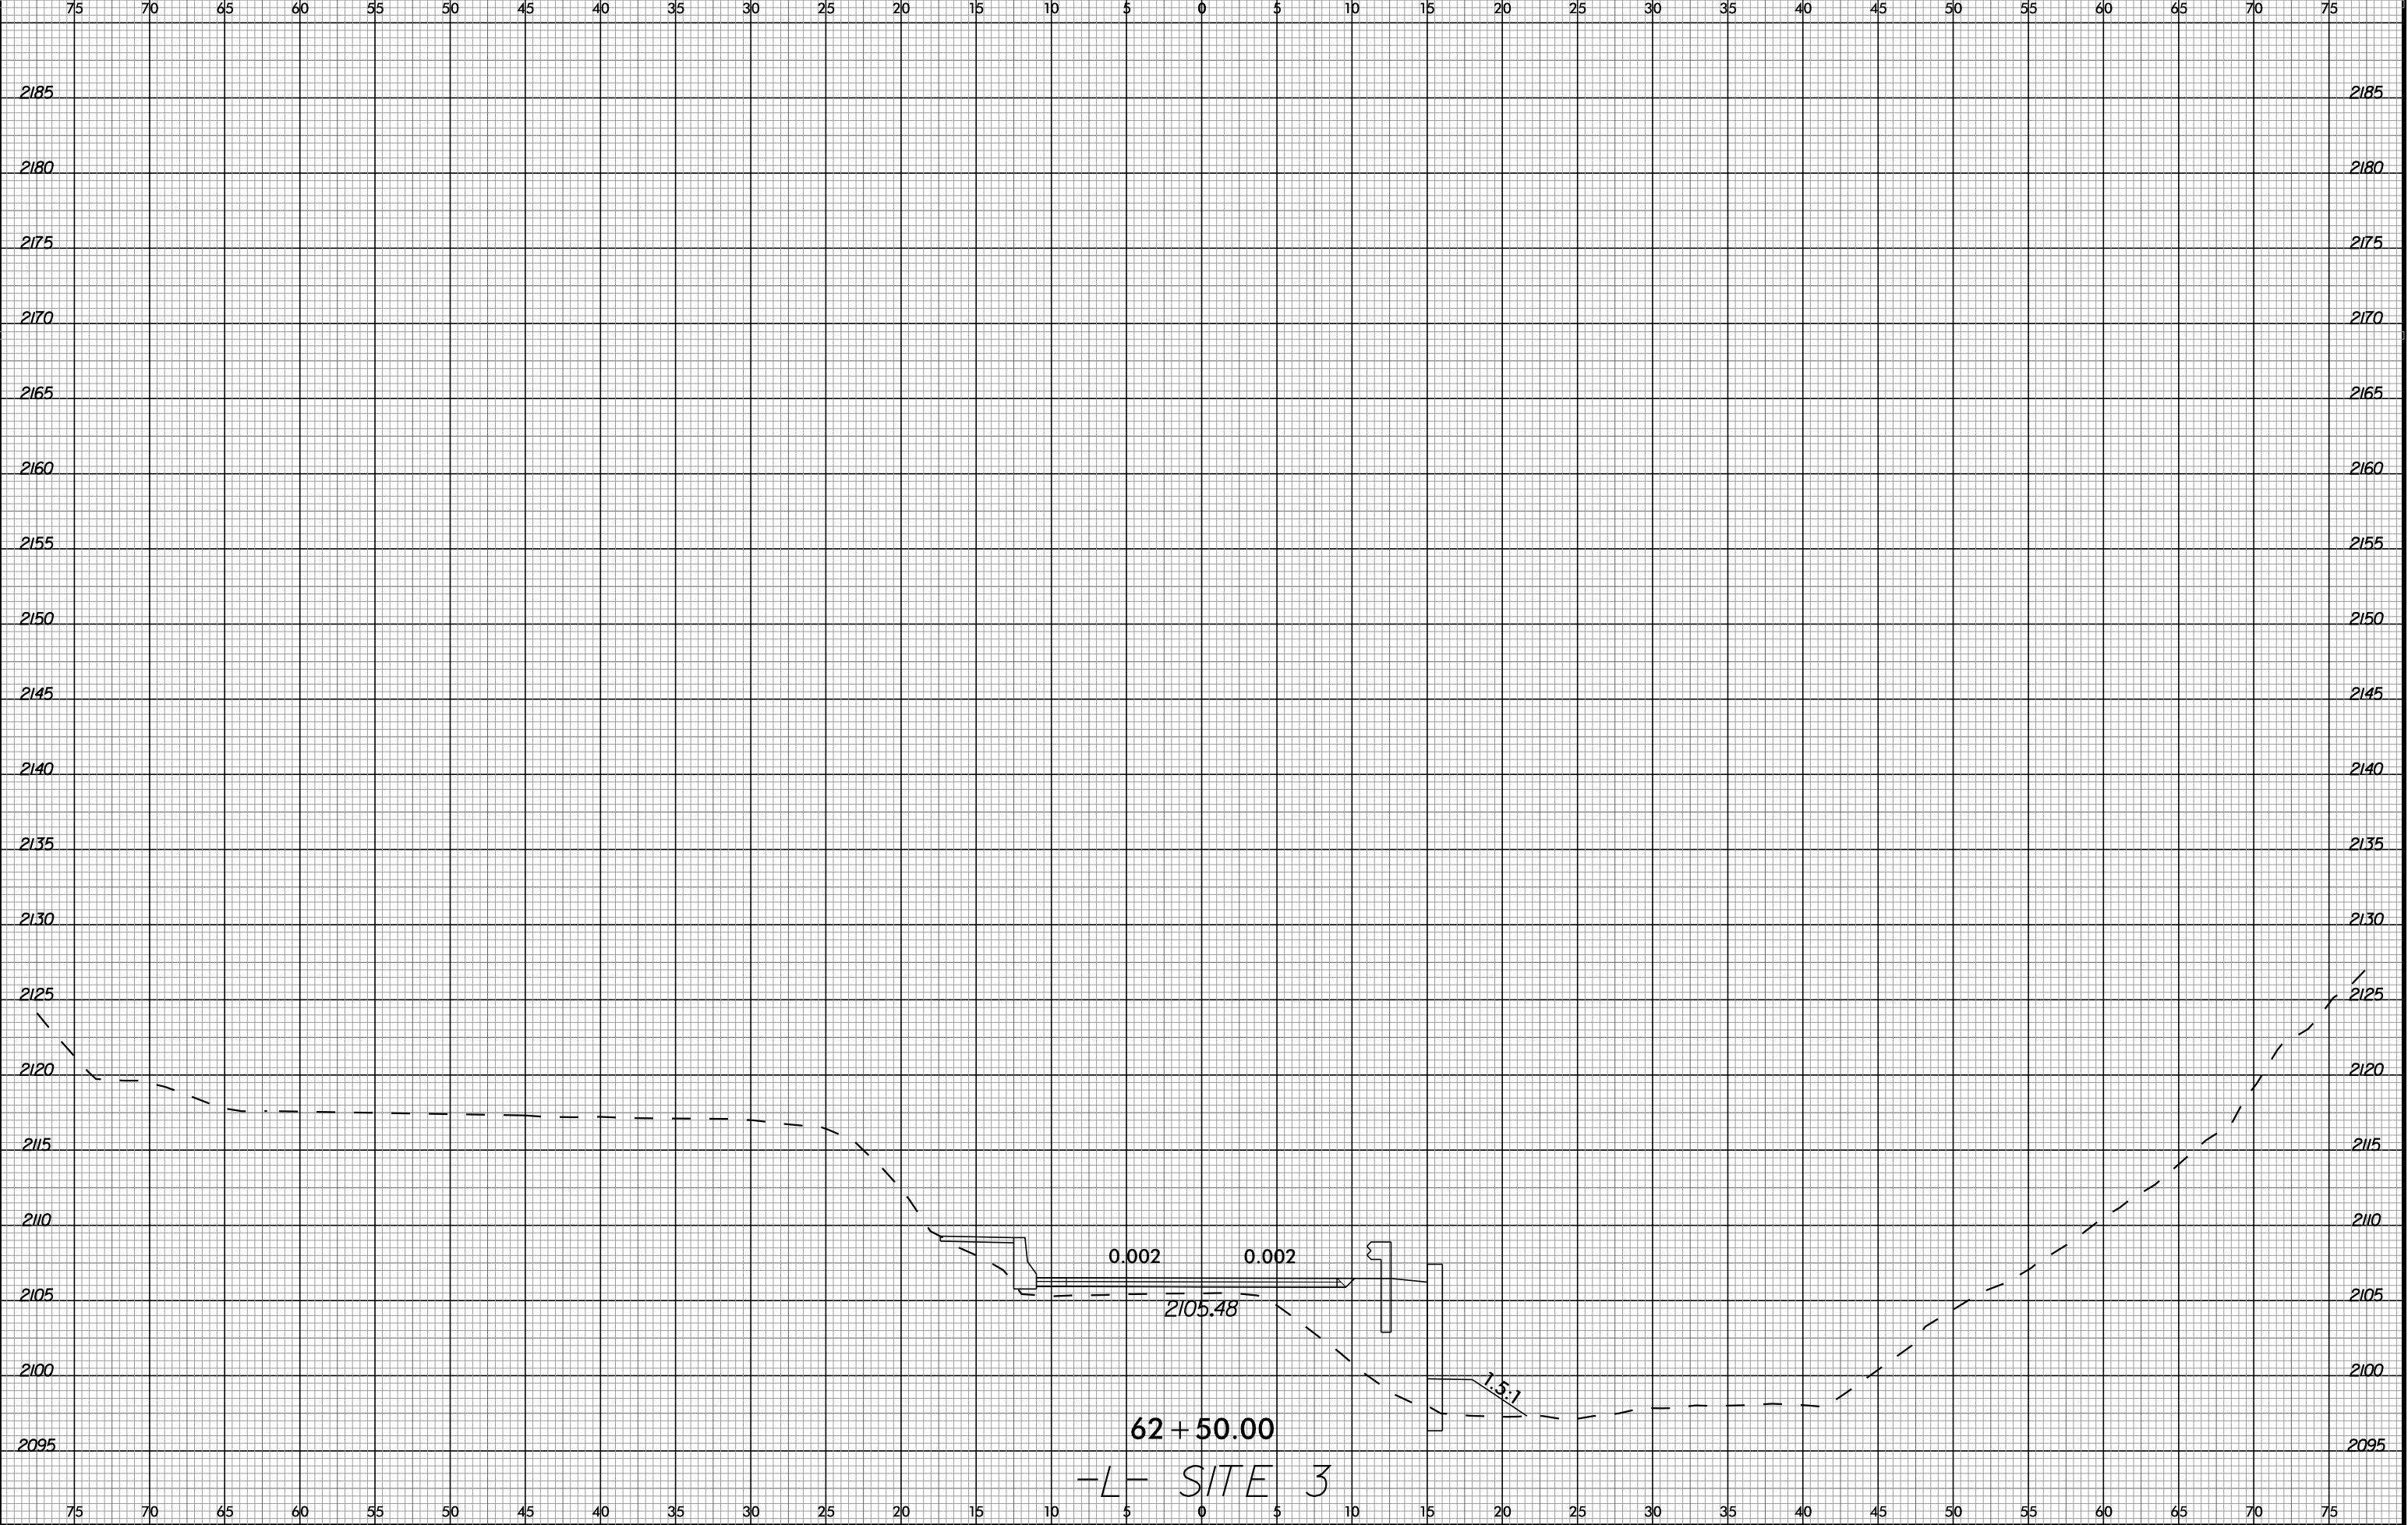


6/23/16

0 2.5 5	PROJ. REFERENCE NO.	SHEET NO.
	DF18314.2045382	X-43

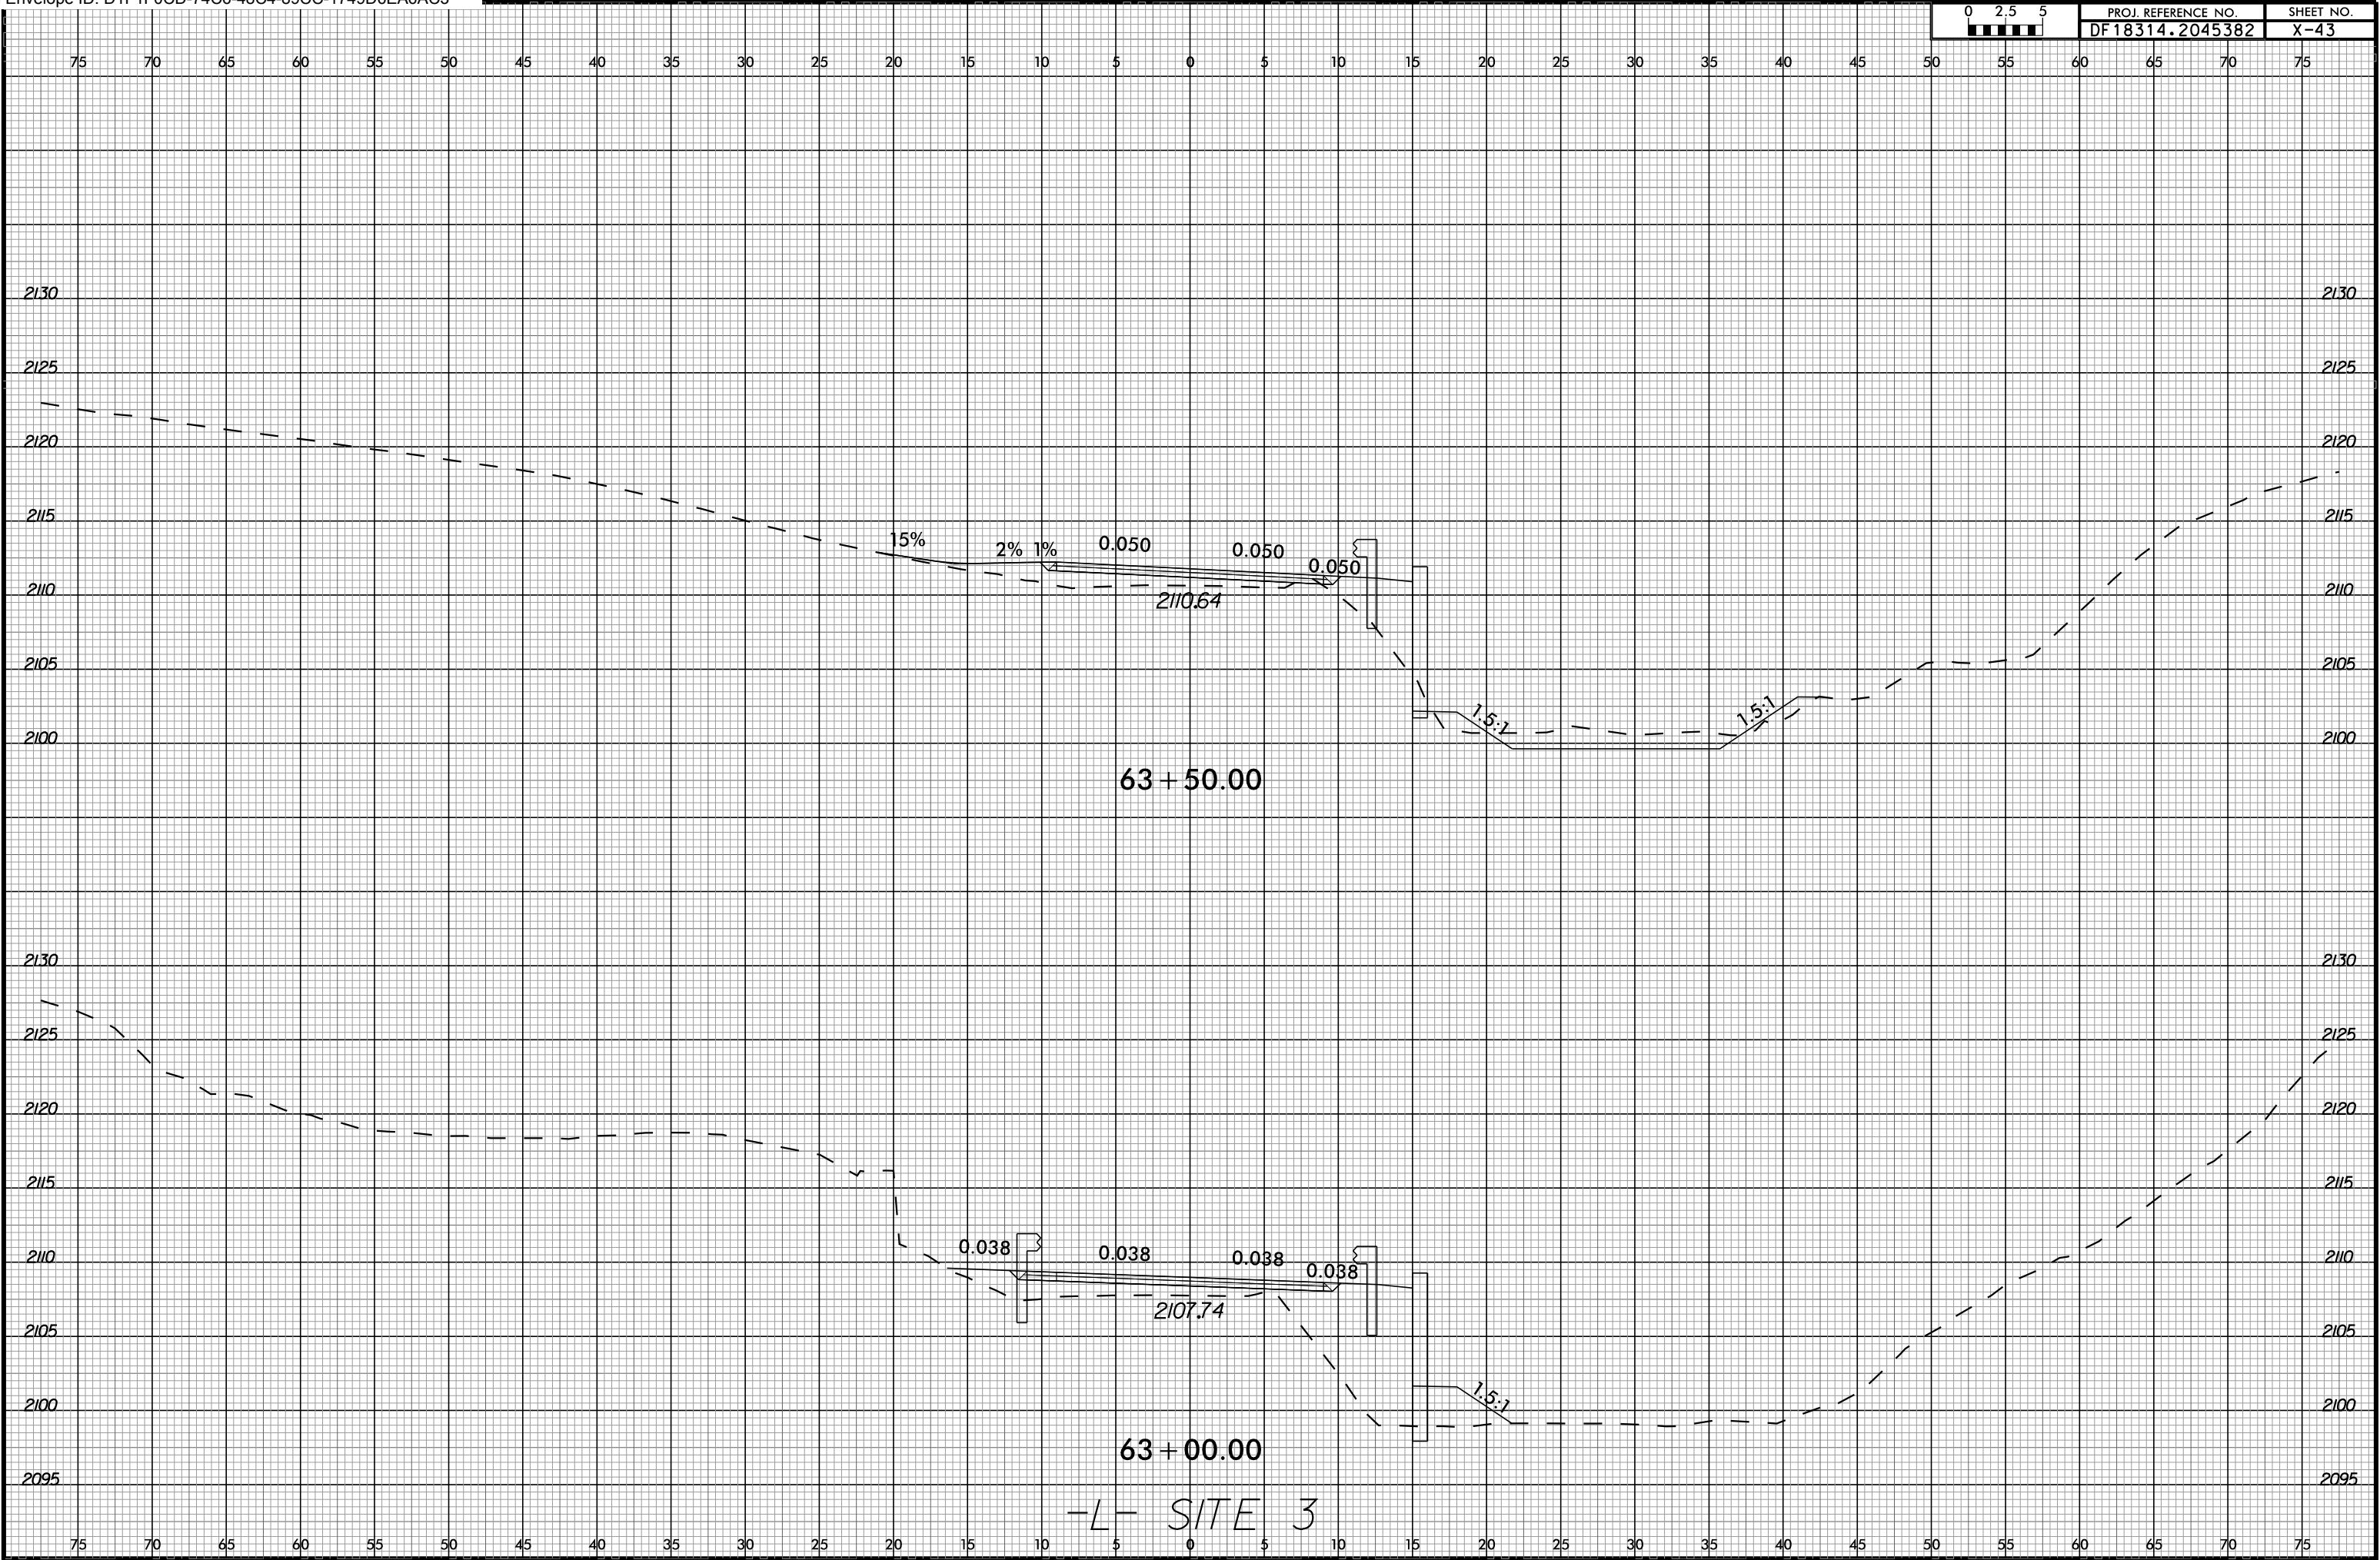

6/23/16


0 2.5 5	PROJ. REFERENCE NO.	SHEET NO.
	DF18314.2045382	X-44

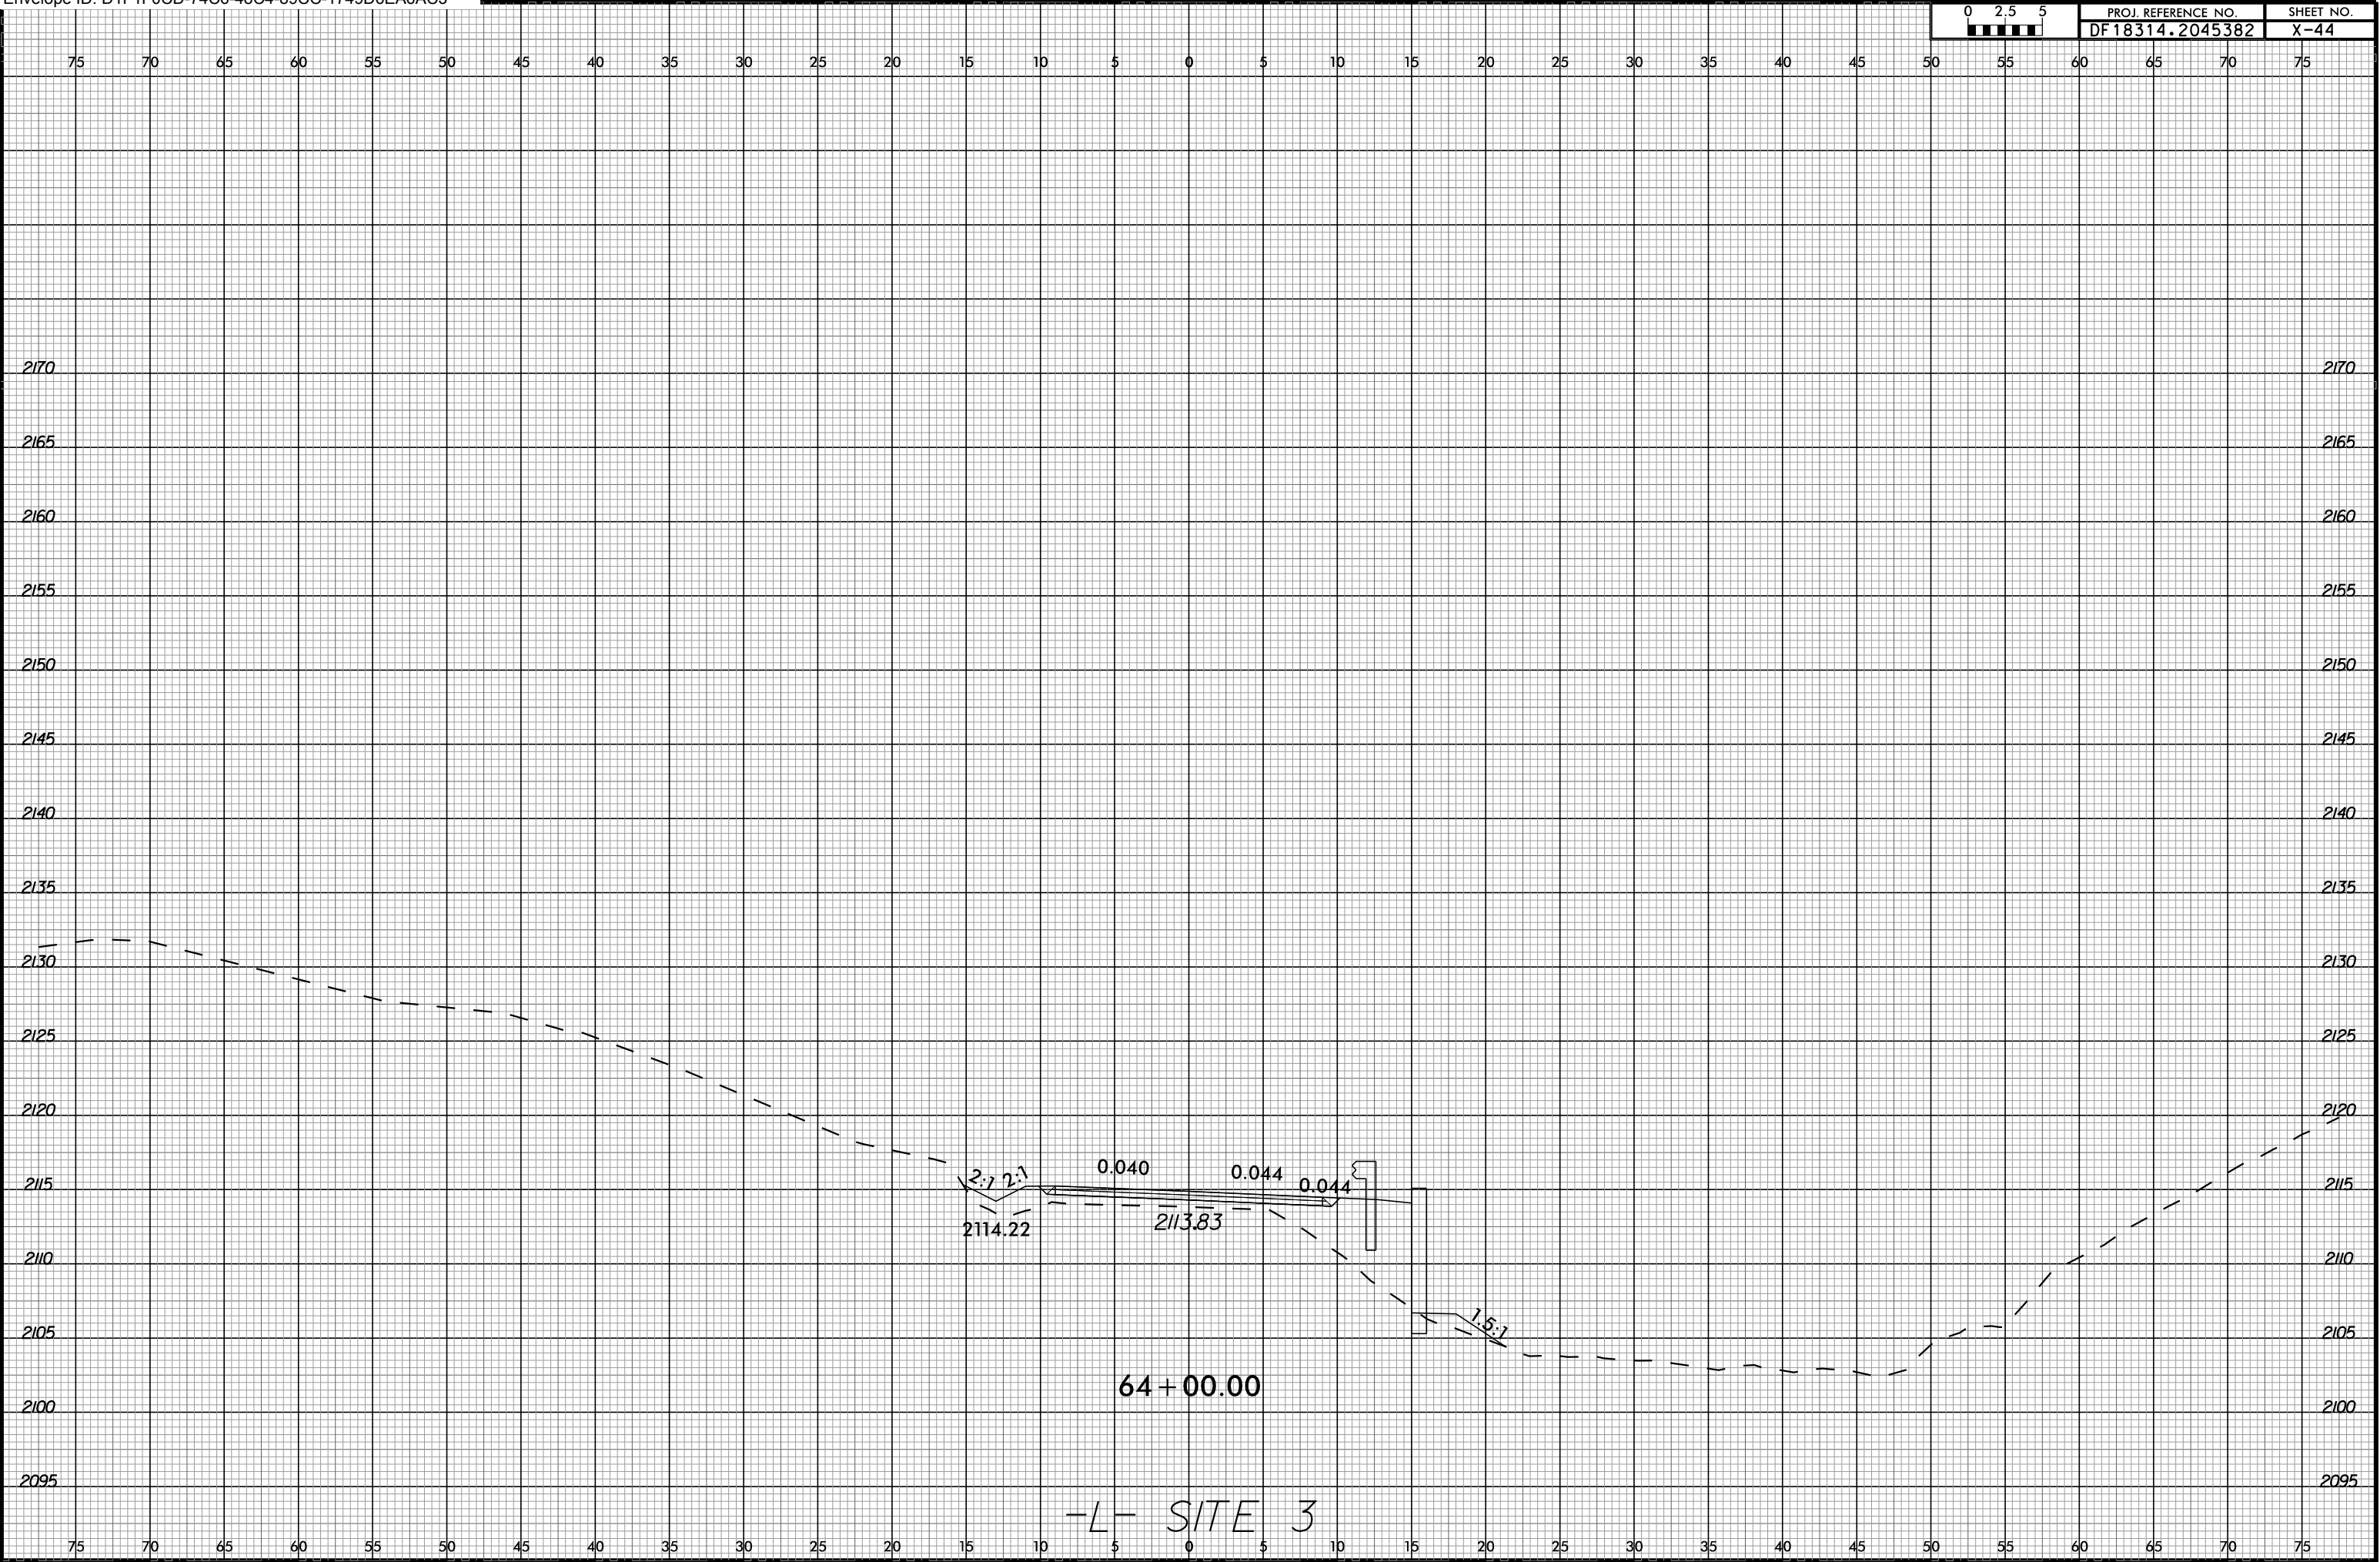

10-JUN-2025 12:55
\$\$\$\$US\$ERNAME\$\$\$\$

6/23/16


0 2.5 5	PROJ. REFERENCE NO.	SHEET NO.
	DF18314.2045382	X-45

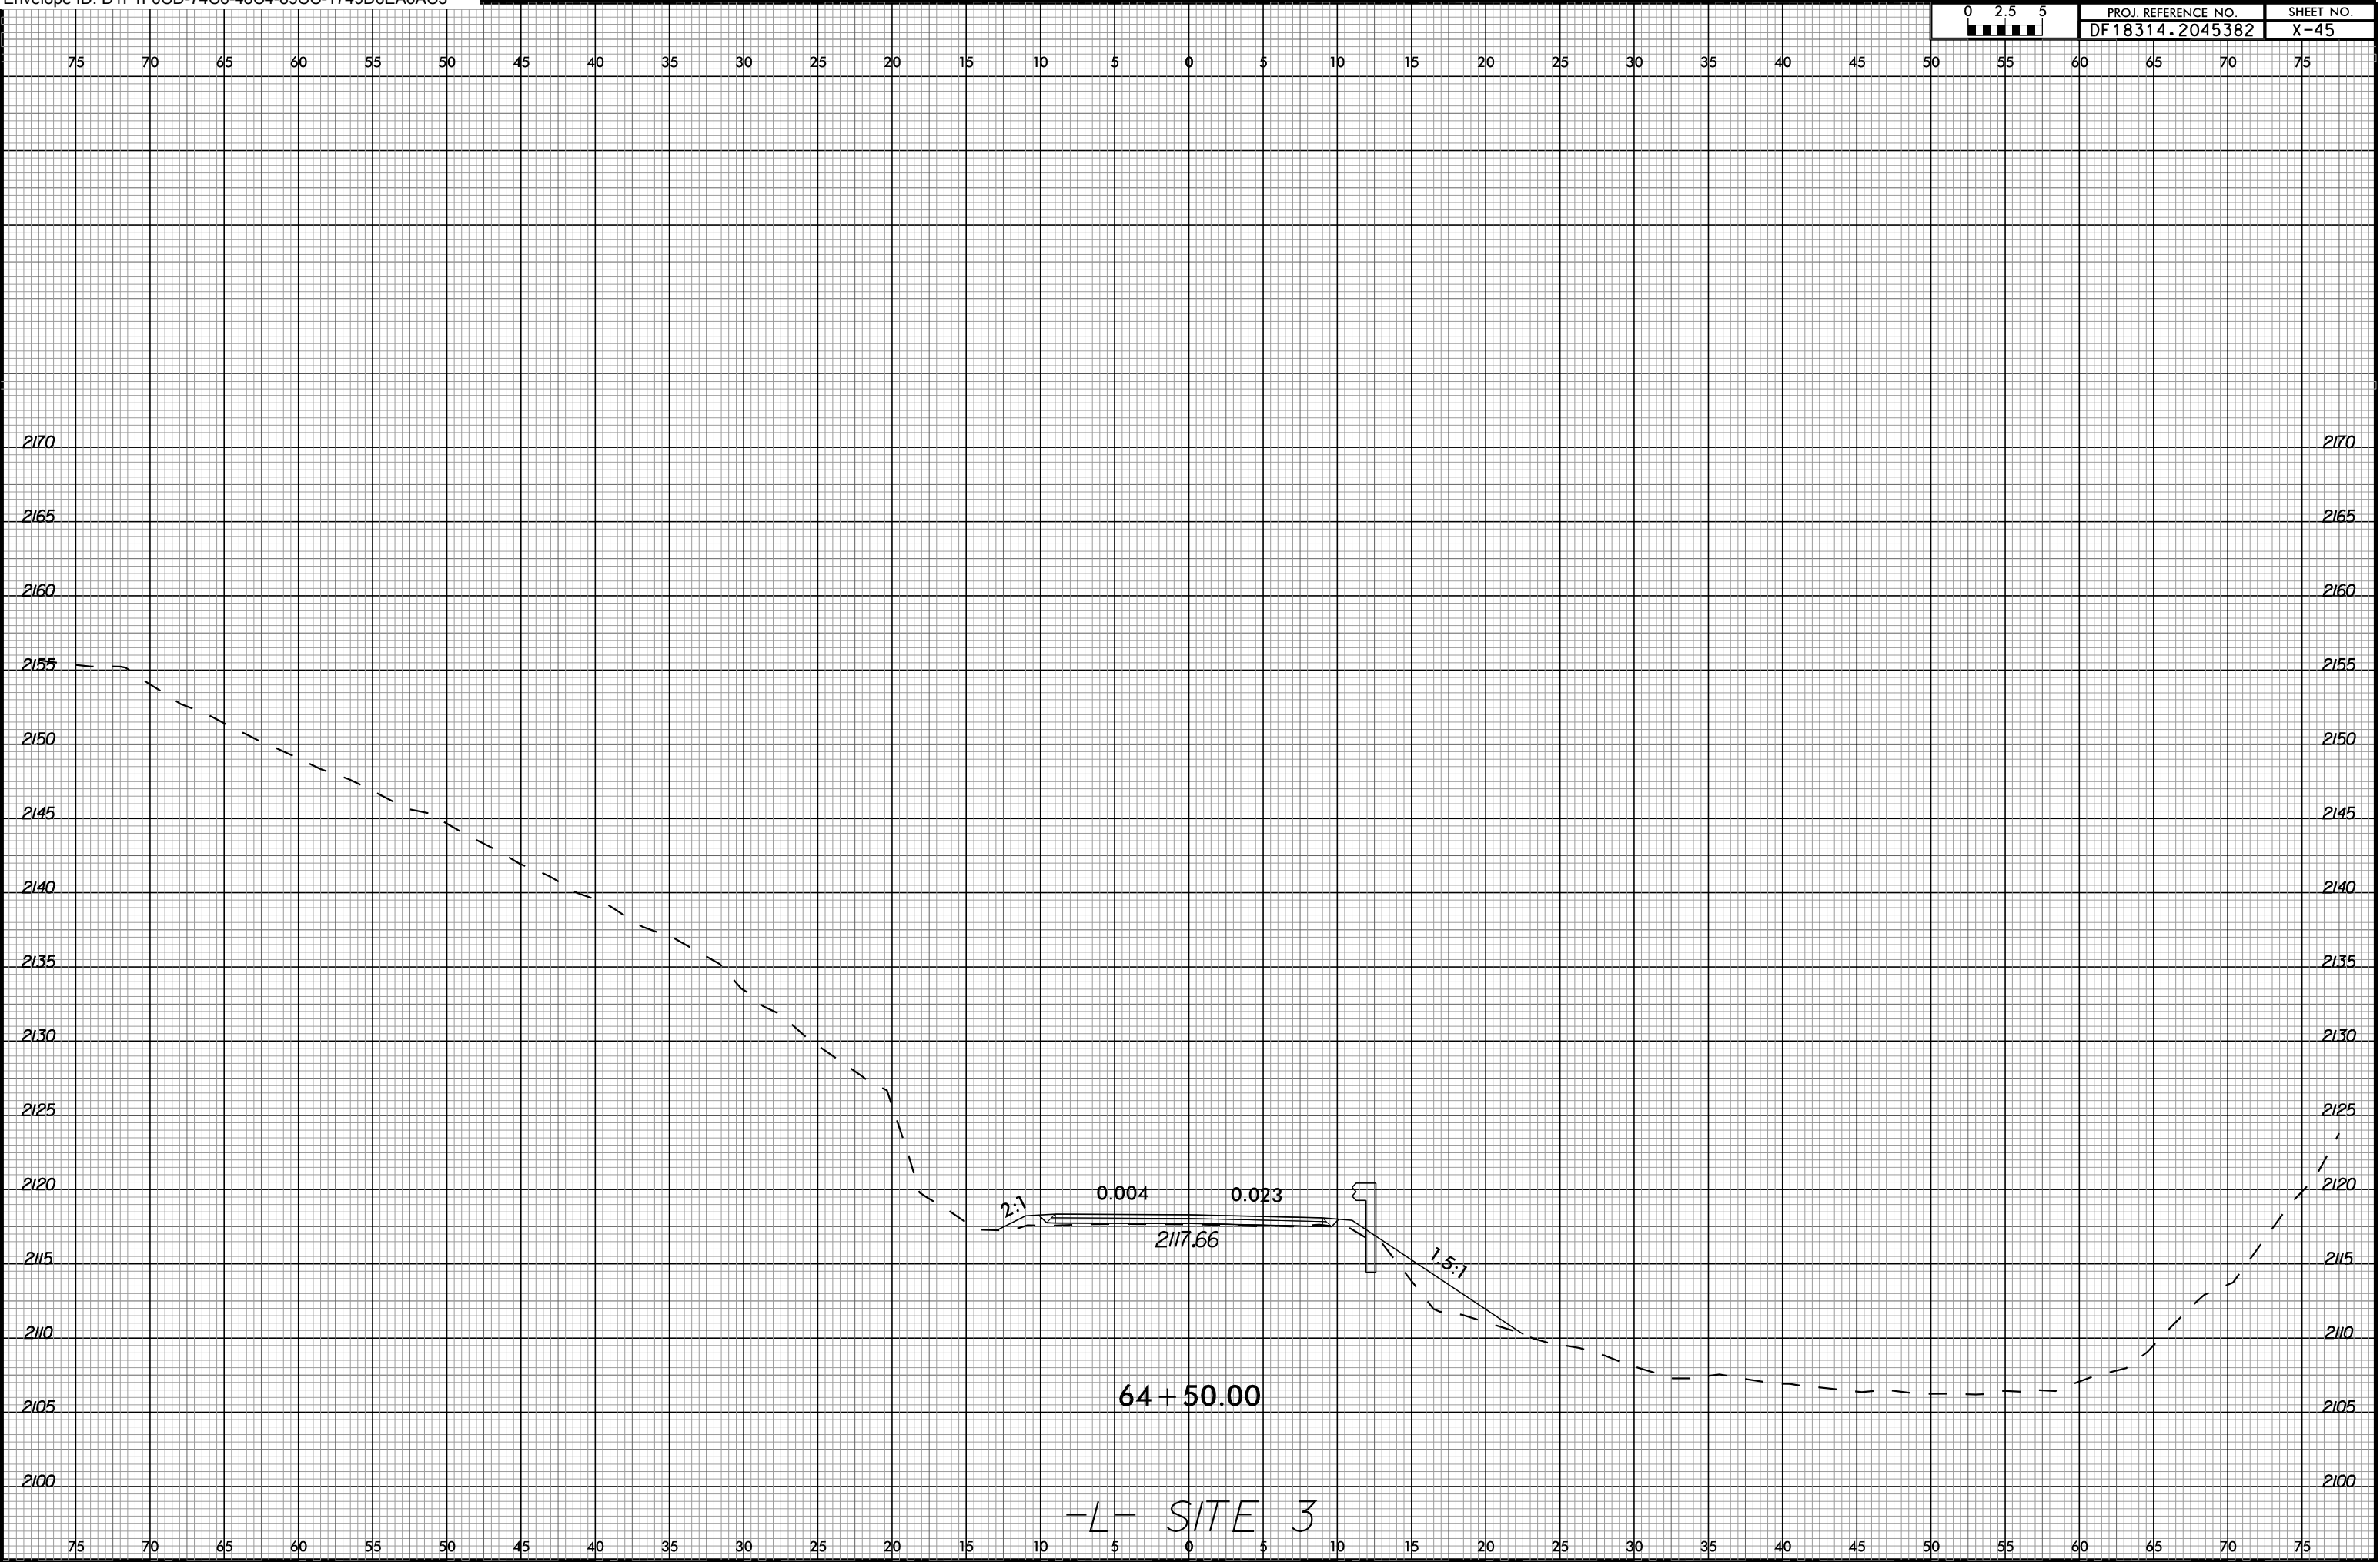

10-JUN-2025 12:55
Middlefield_Site3.dgn
\$\$\$\$\$USERNAME\$\$\$\$\$

6/23/16


0 2.5 5	PROJ. REFERENCE NO.	SHEET NO.
	DF18314.2045382	X-46

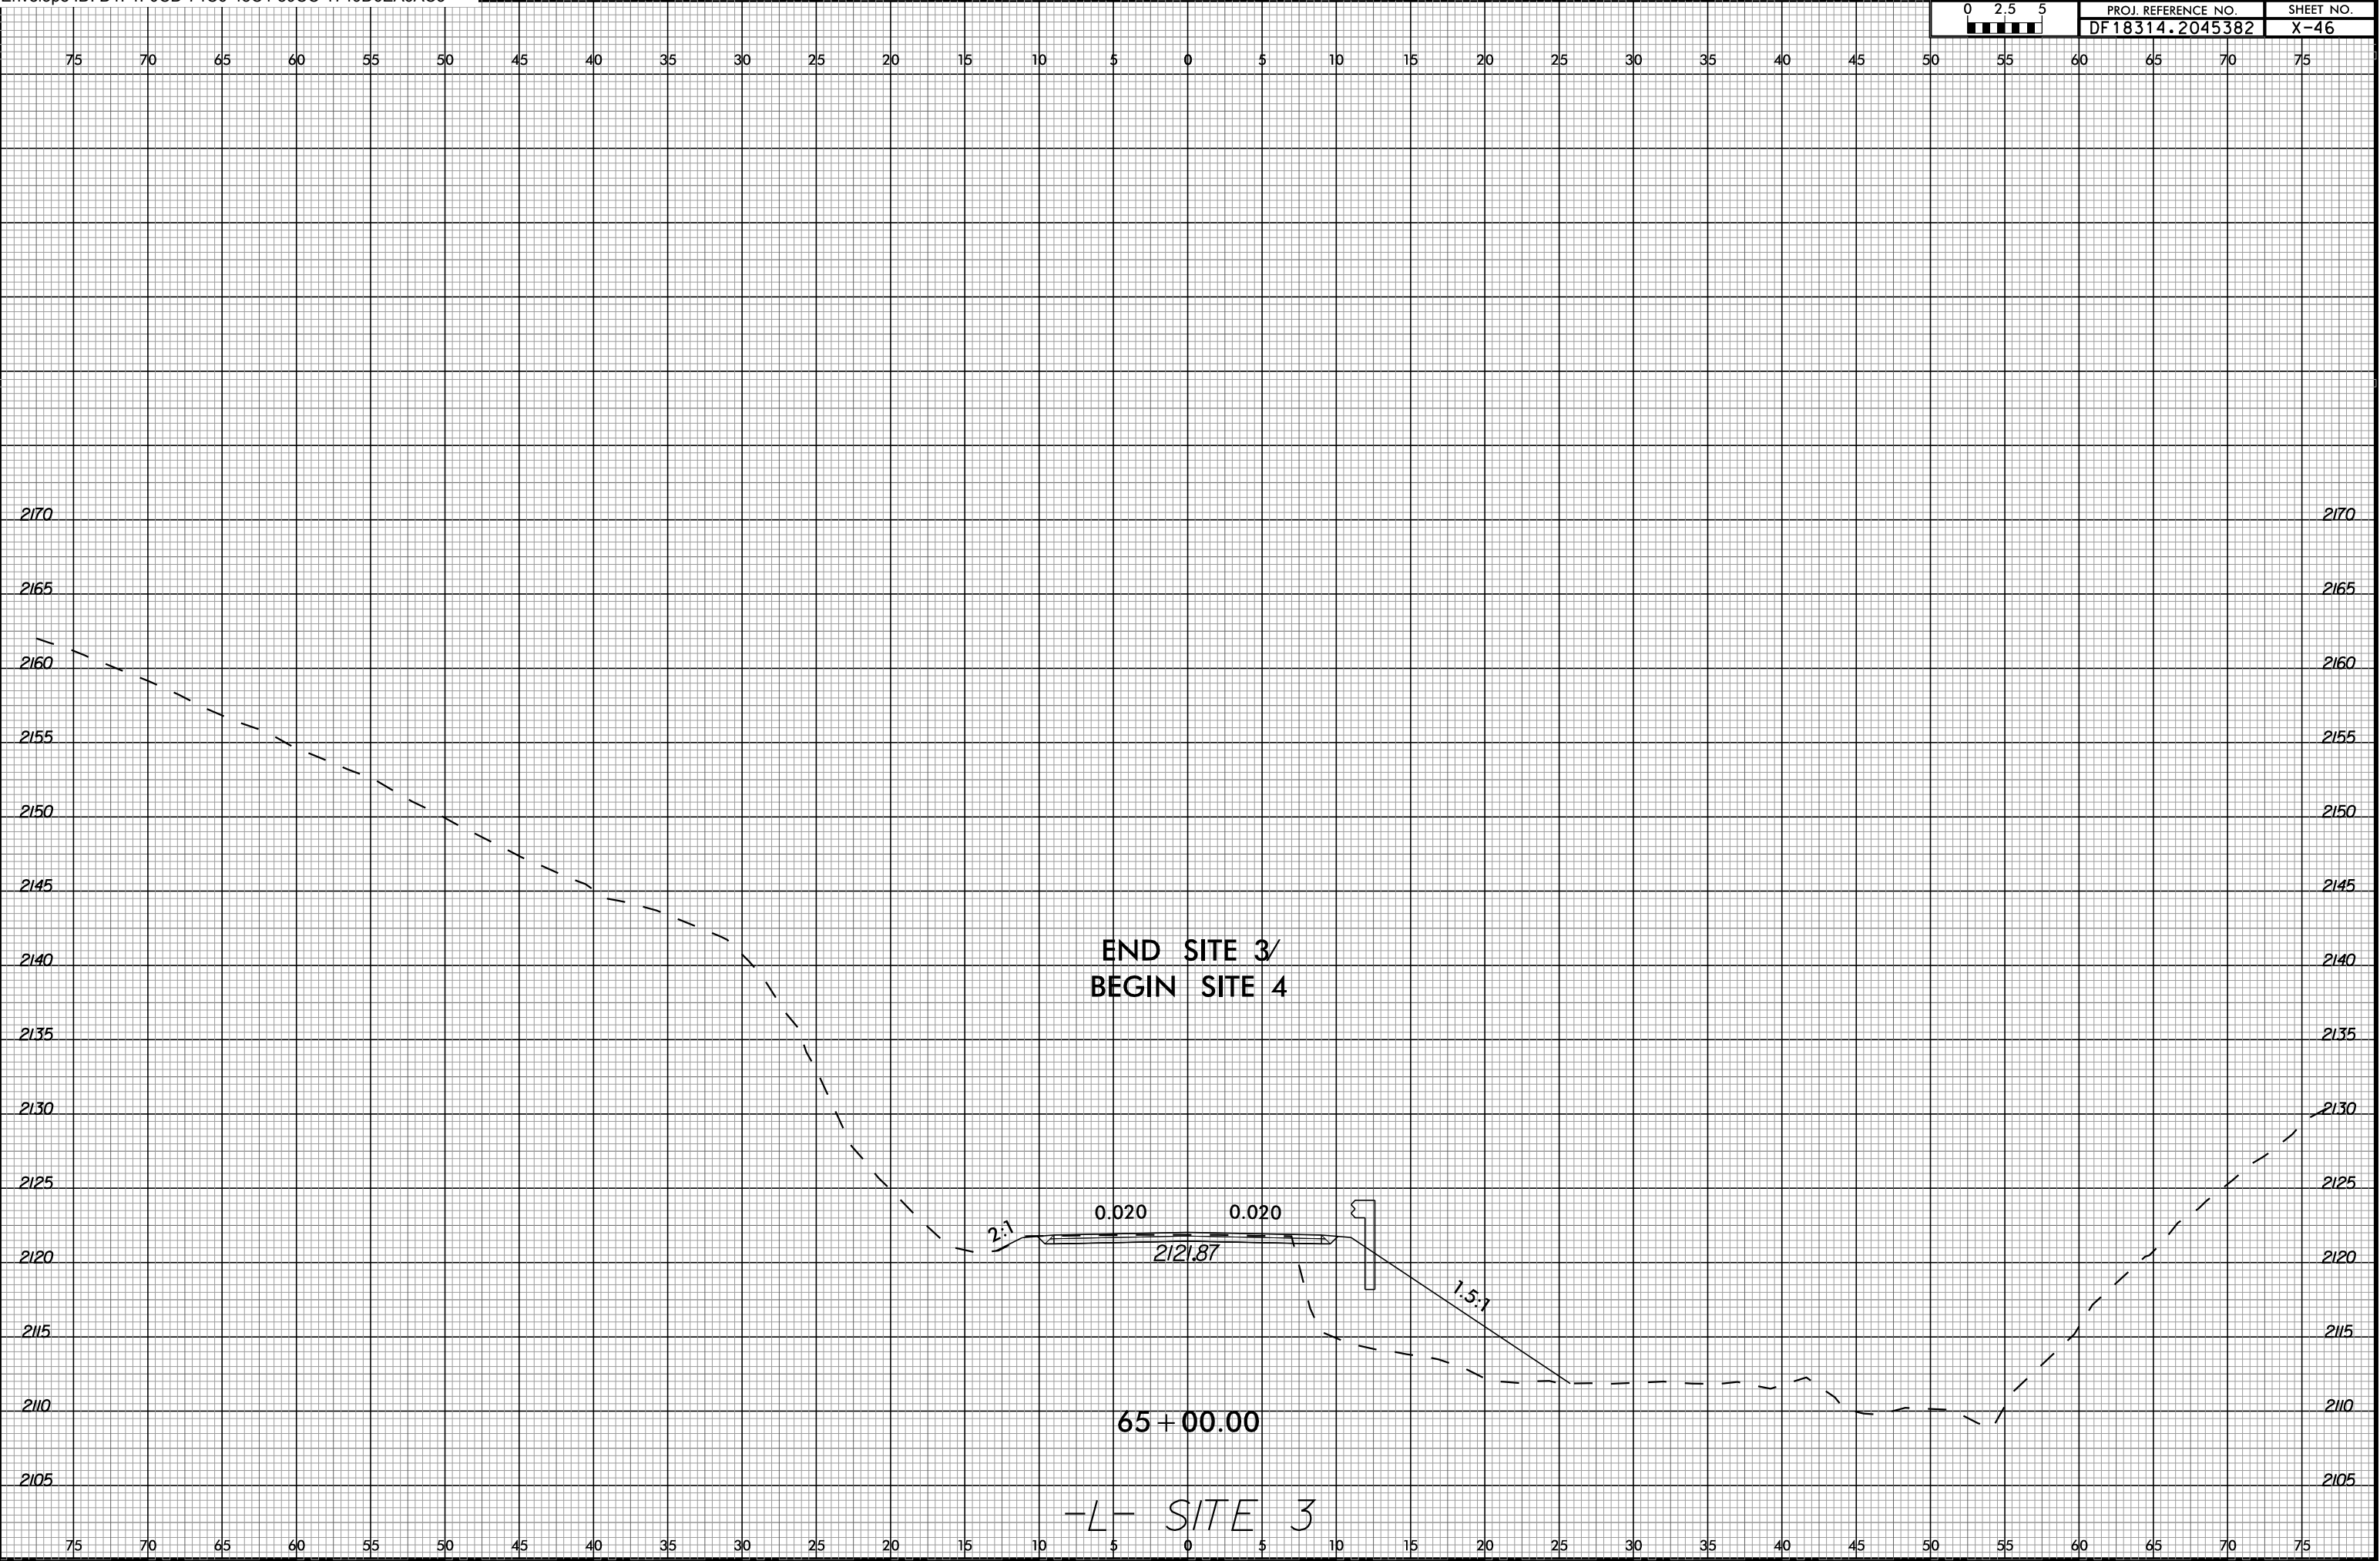

10-JUN-2025 12:55
\$\$\$\$USERNAME\$\$\$\$

6/23/16

0 2.5 5	PROJ. REFERENCE NO.	SHEET NO.
	DF18314.2045382	X-47

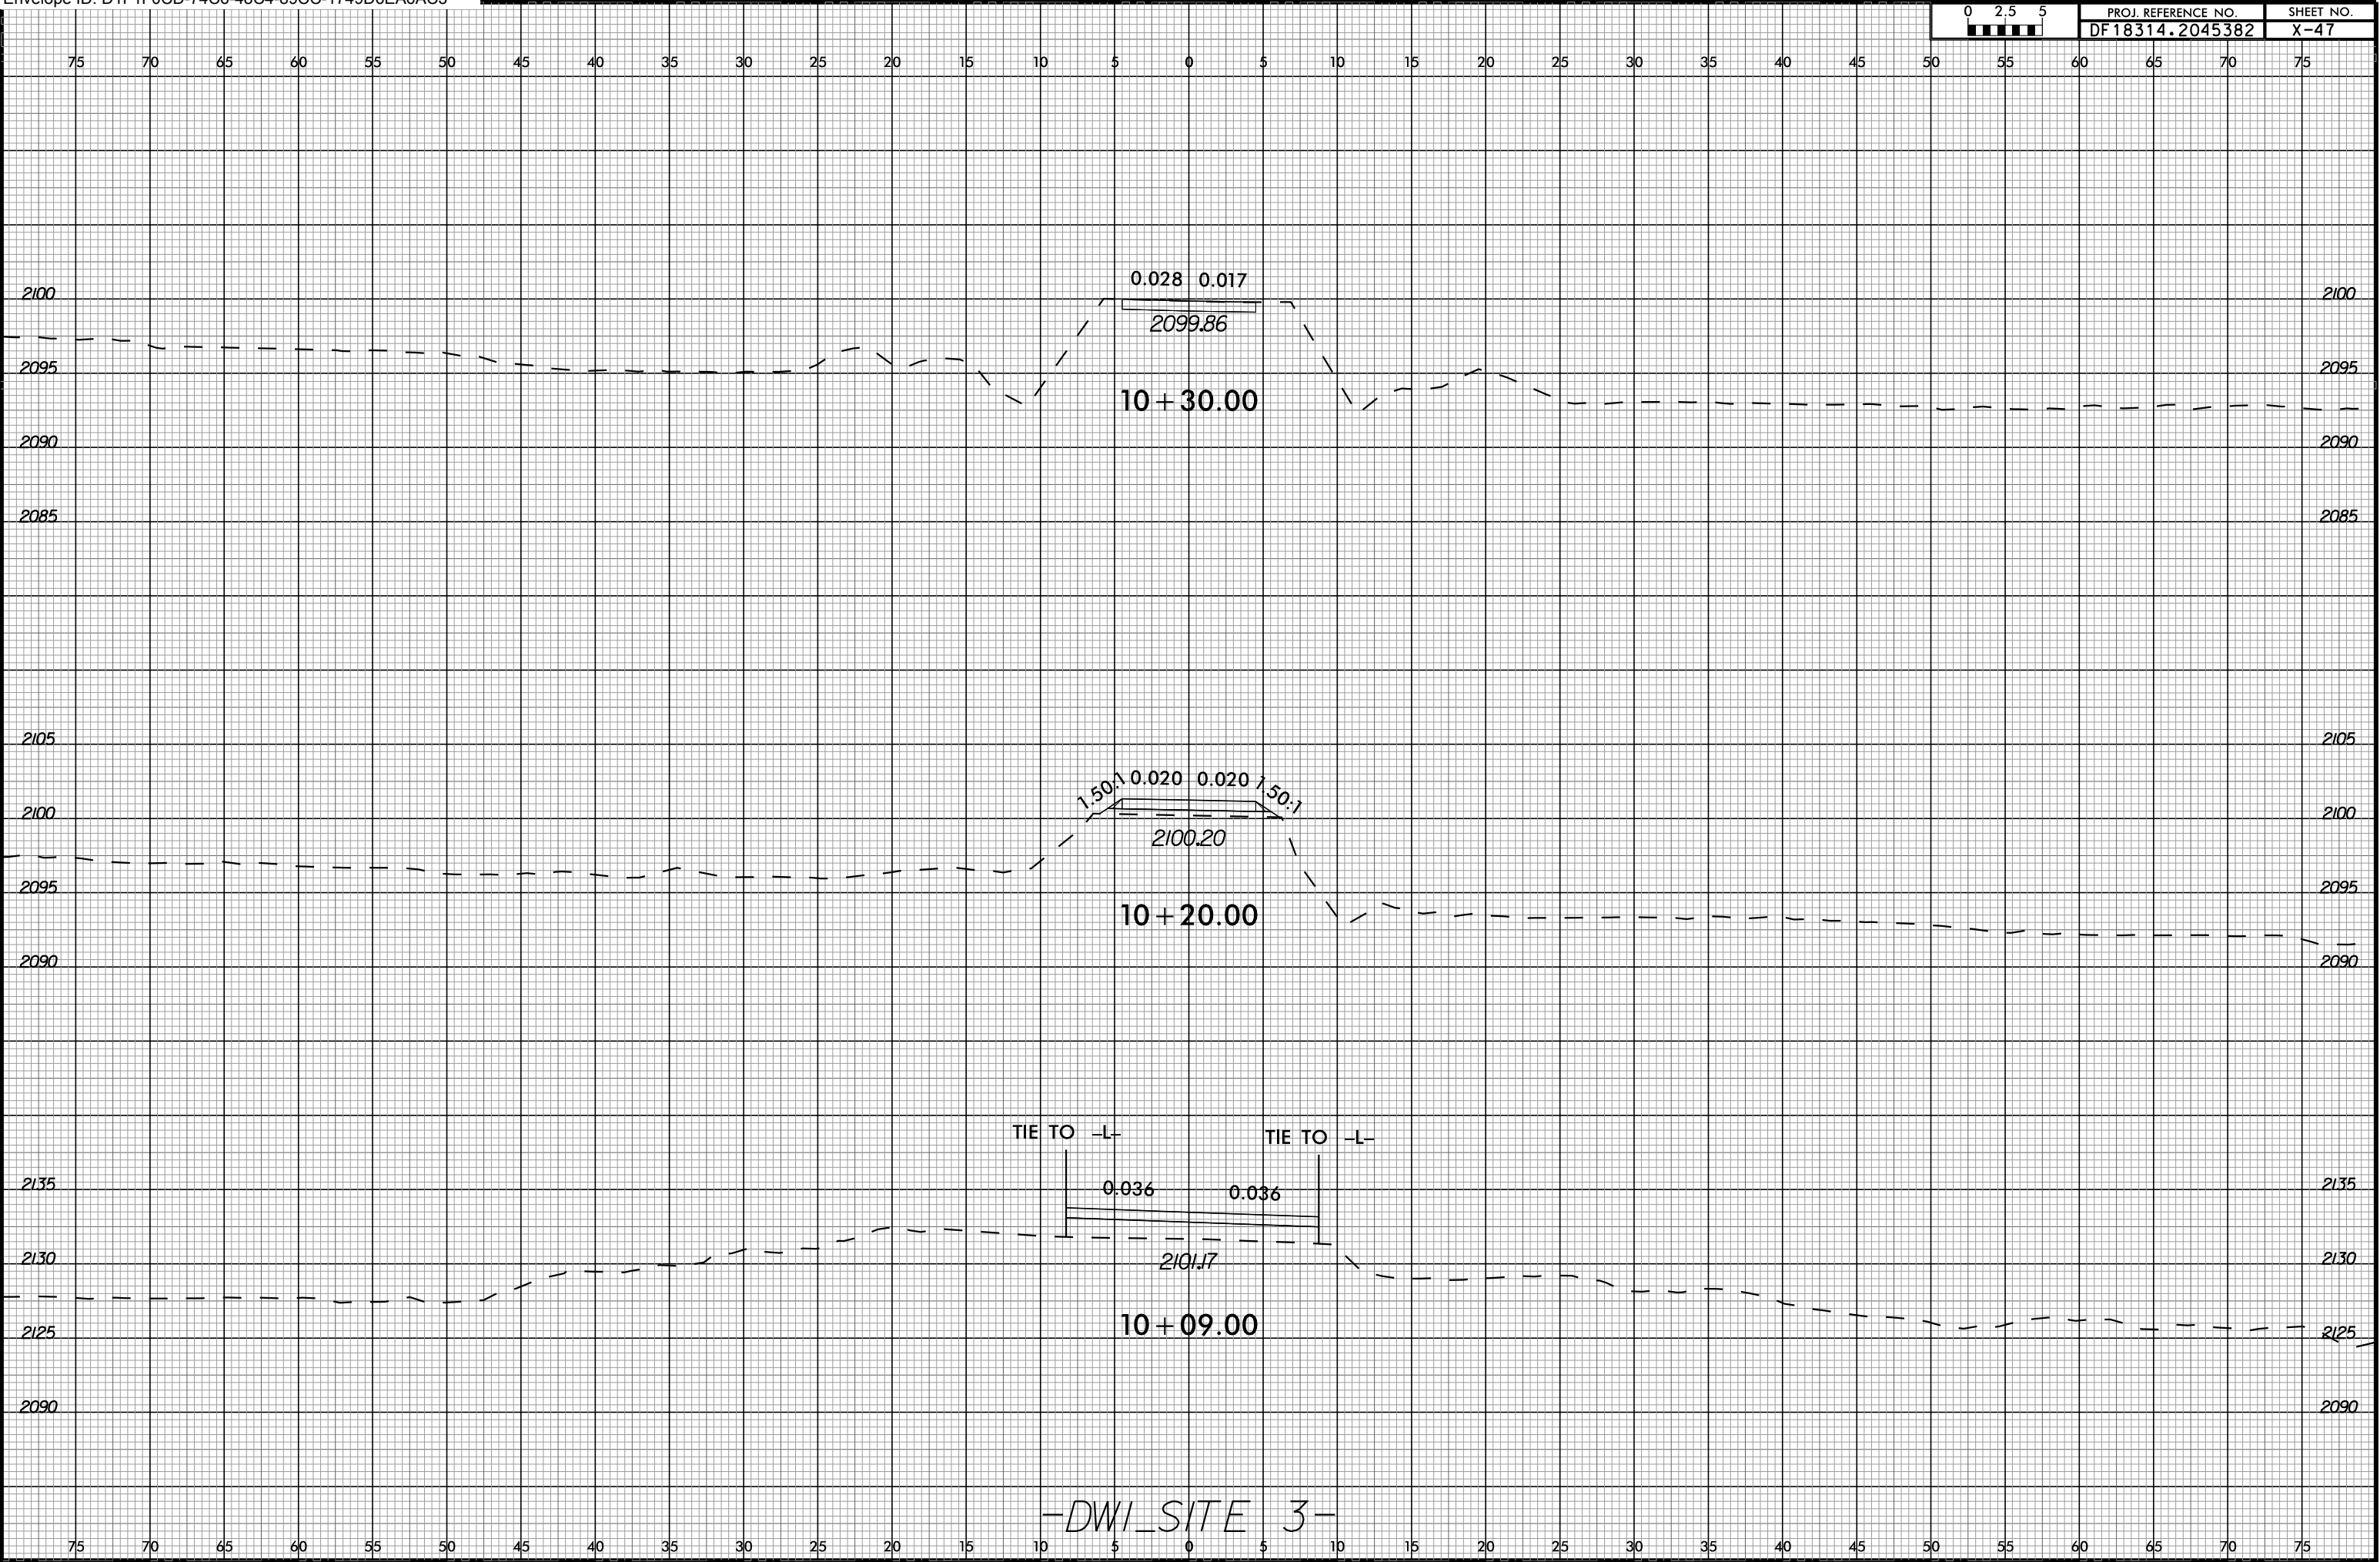

-DWI SITE 3-

10-JUN-2025 12:55
\$\$\$\$\$USERNAME\$\$\$\$\$


6/23/16

RS&H

1520 SOUTH BOULEVARD, SUITE 200
CHARLOTTE, NC 28203
NC FIRM LICENSE No. F-0493



PROJ. REFERENCE NO.	SHEET NO.
DF18314.2045381	X-48

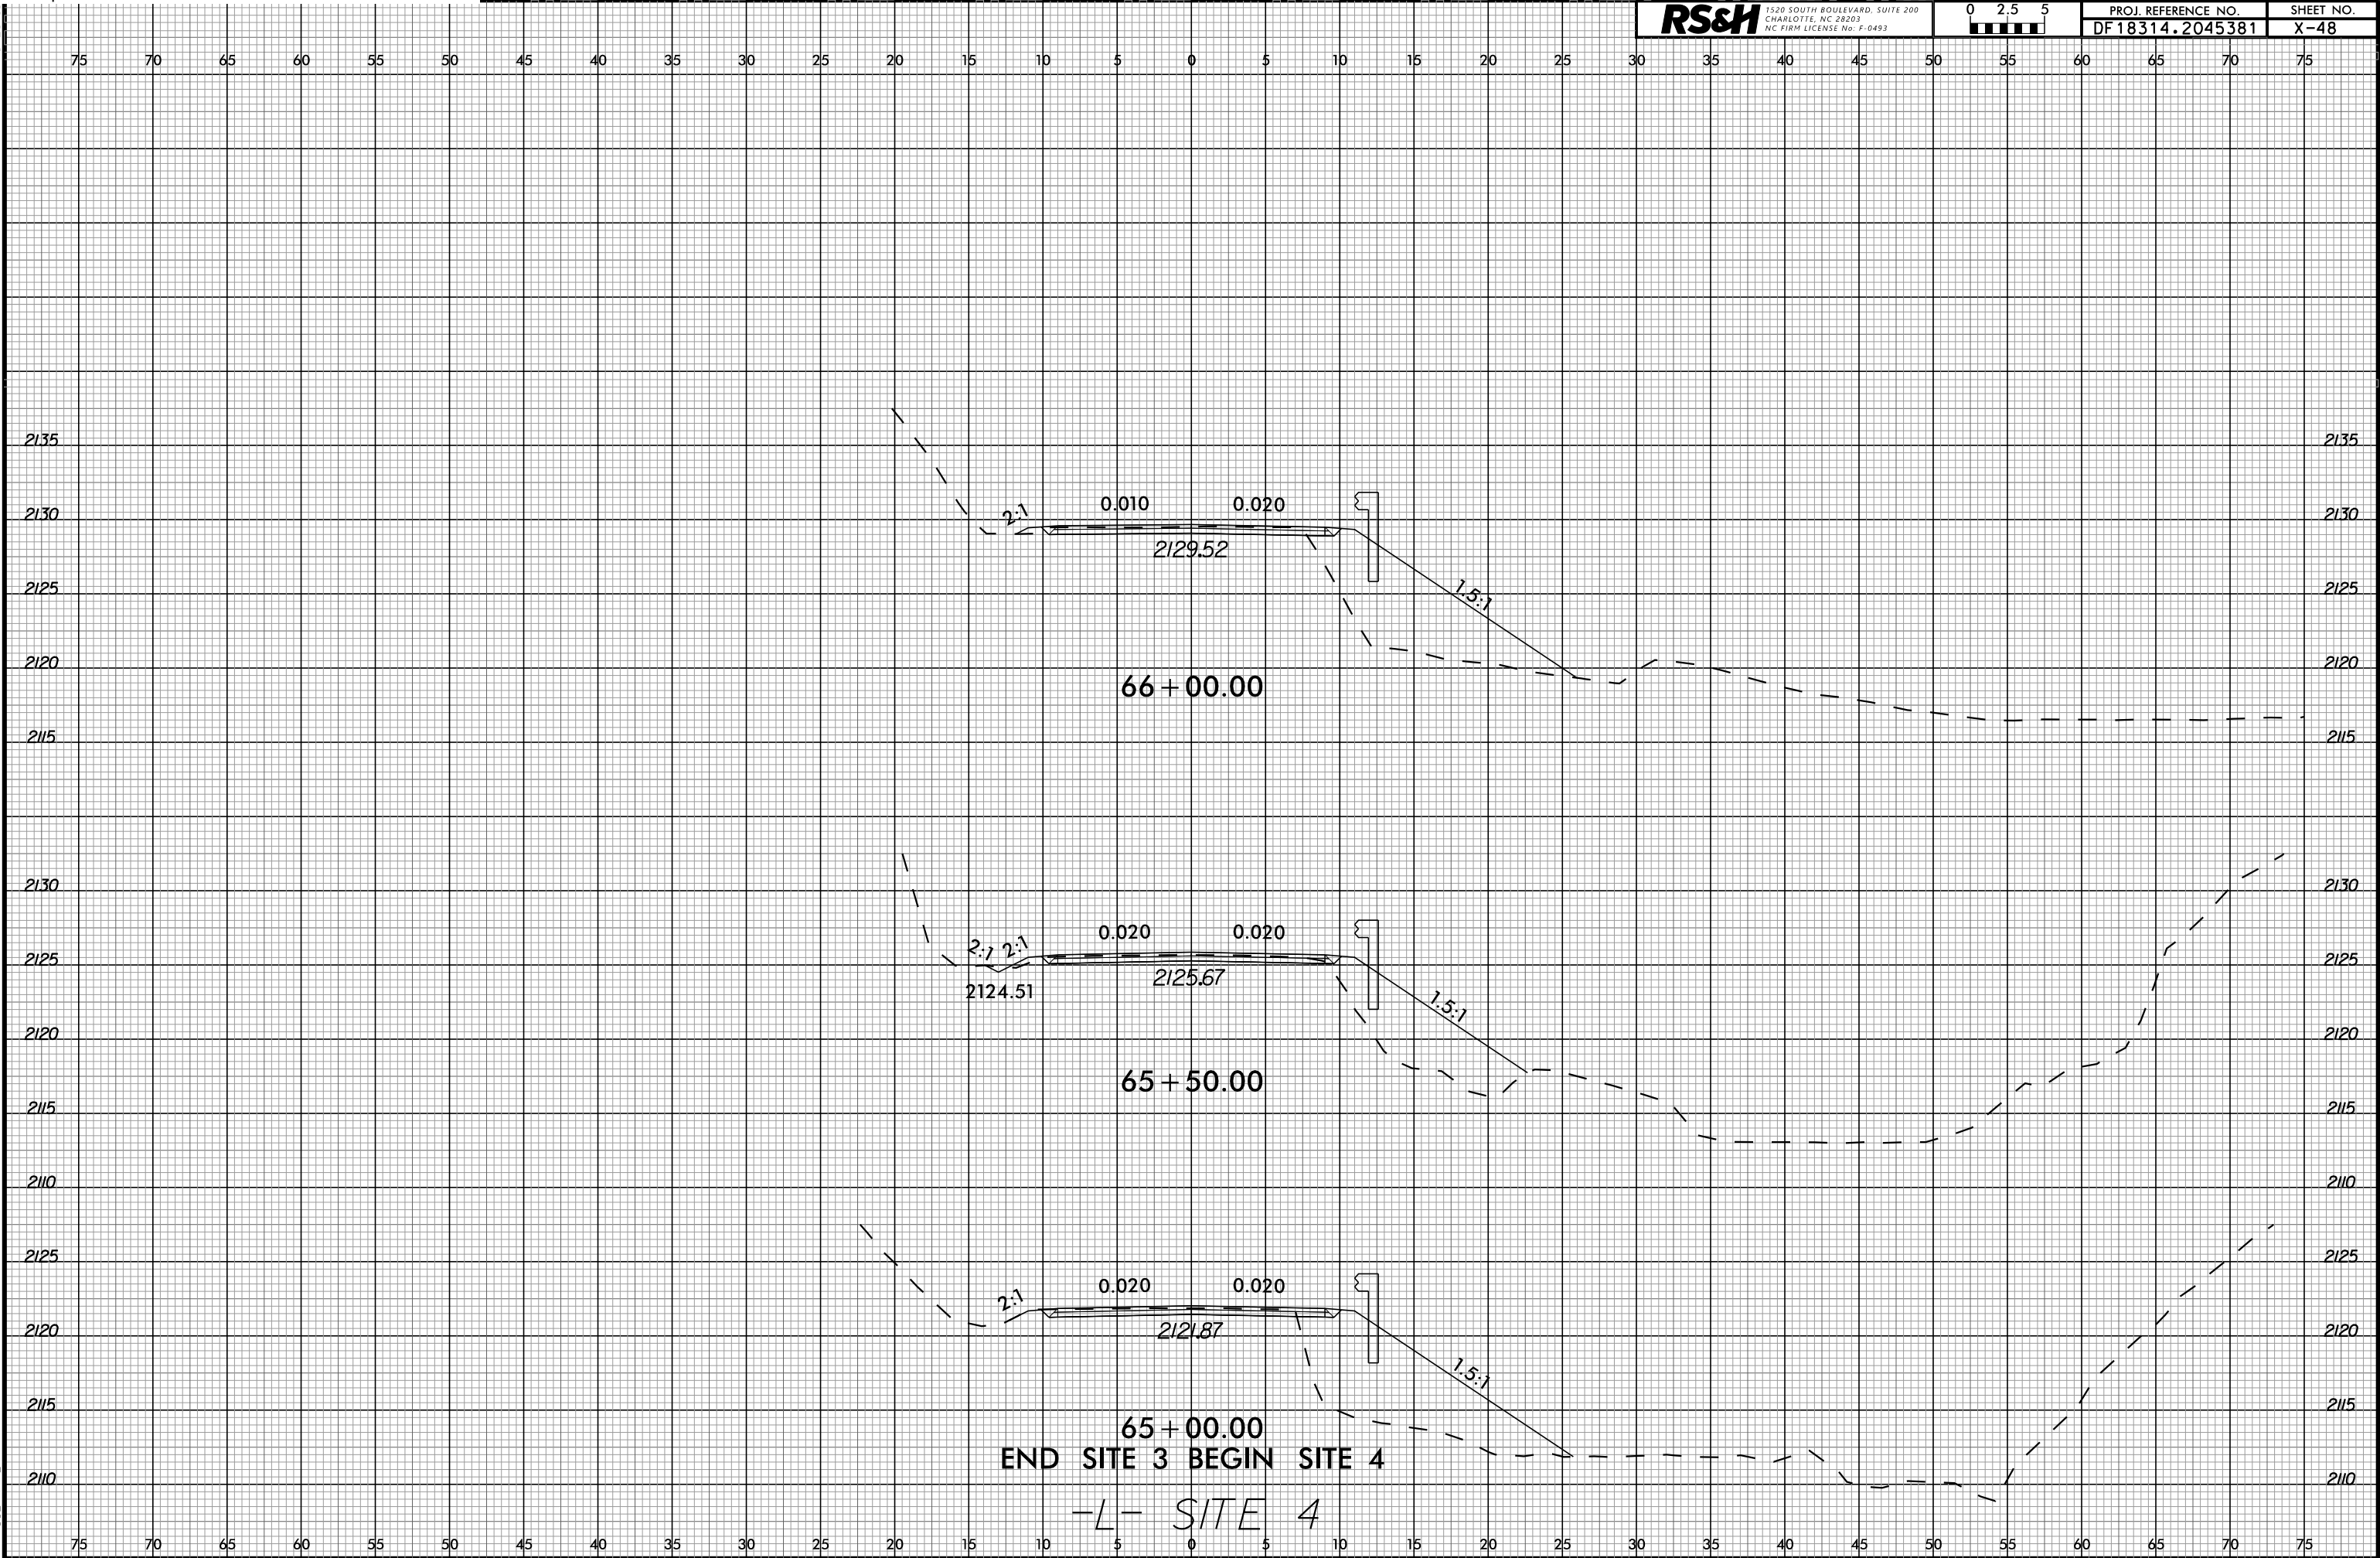


6/23/16

RS&H

1520 SOUTH BOULEVARD, SUITE 200
CHARLOTTE, NC 28203
NC FIRM LICENSE NO. F-0493



PROJ. REFERENCE NO.	SHEET NO.
DF18314.2045381	X-49

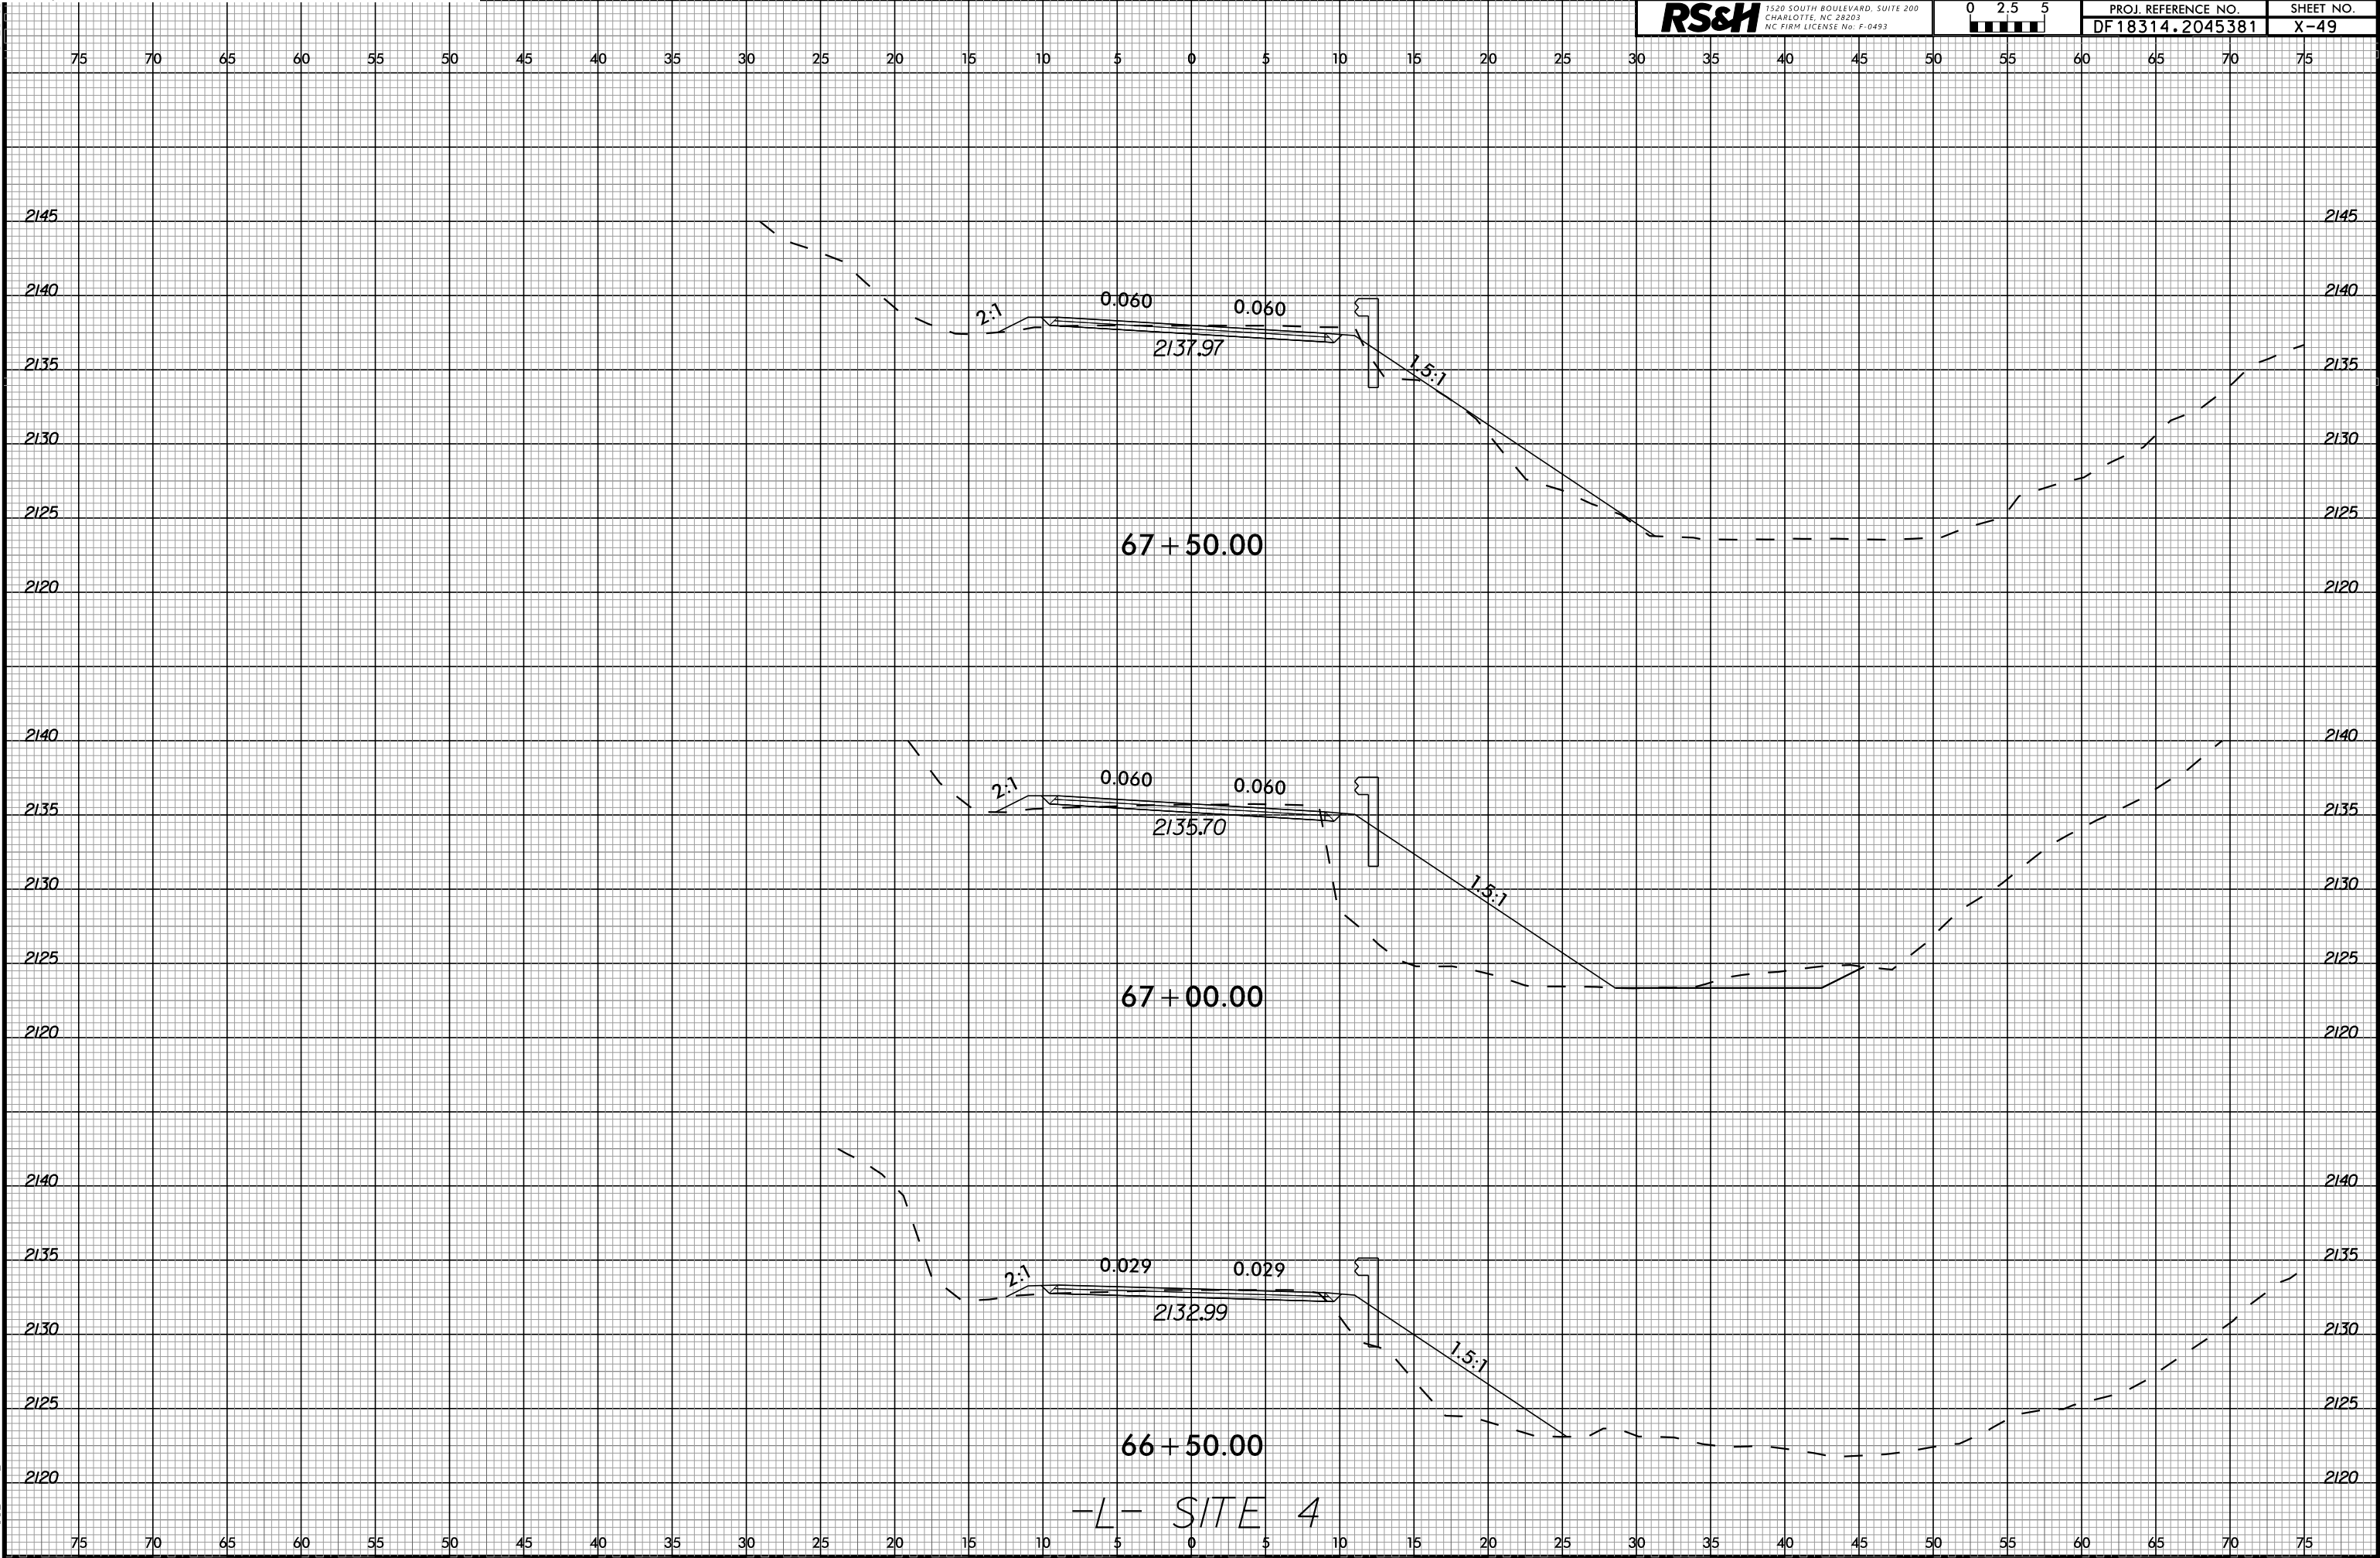

10-JUN-2025 12:55
MiddleForModel.dwg
S:\SUBMITTABLES


6/23/16

RS&H

1520 SOUTH BOULEVARD, SUITE 200
CHARLOTTE, NC 28203
NC FIRM LICENSE NO. F-0493



PROJ. REFERENCE NO.	SHEET NO.
DF18314.2045381	X-50

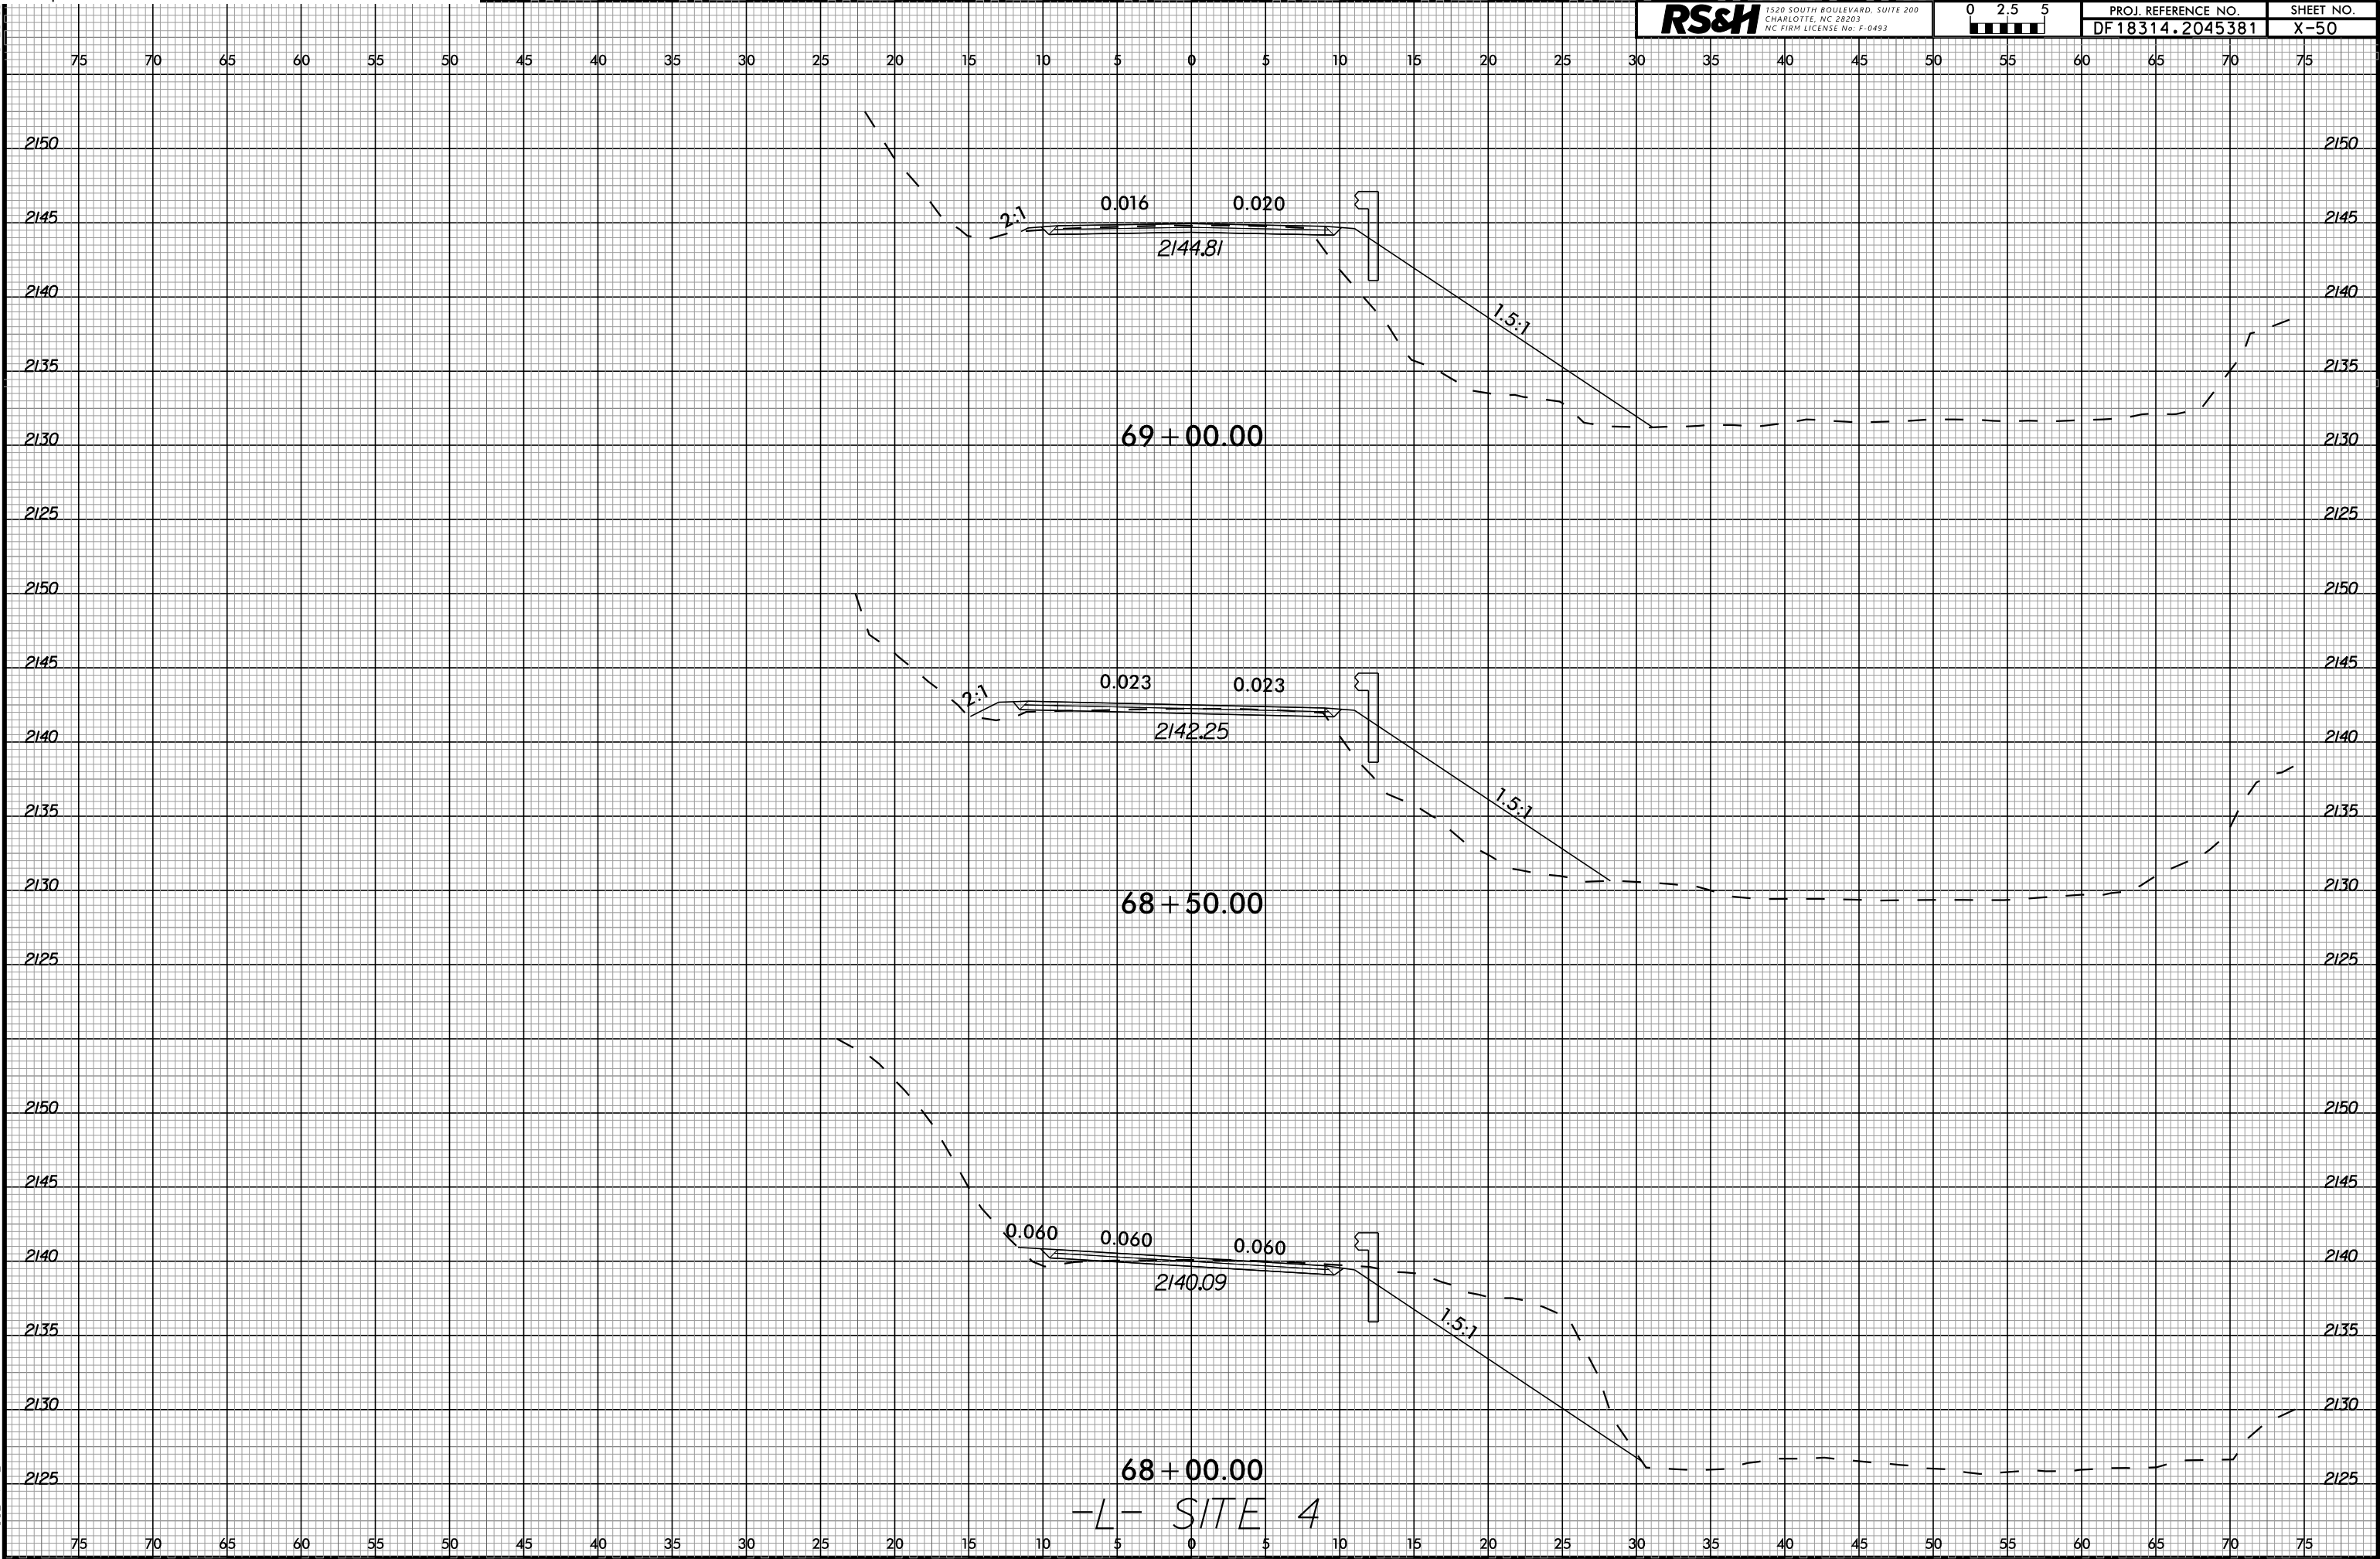

10-JUN-2025 12:55
MiddleForModel.dwg
S:\SUBMITTABLES

6/22/16

RS&H

1520 SOUTH BOULEVARD, SUITE 200
CHARLOTTE, NC 28203
NC FIRM LICENSE No. F-0493



PROJ. REFERENCE NO.
DF18314.2045381

SHEET NO.
X-51

75 70 65 60 55 50 45 40 35 30 25 20 15 10 5 0 5 10 15 20 25 30 35 40 45 50 55 60 65 70 75

2155

2155

2150

2150

2145

2145

2140

2140

END SITE 4

0.027

0.033

2147.60

69 + 50.00

-L- SITE 4

10-JUN-2025 12:55
MiddleForMiddletown.dwg
USER:WALSH