

**This electronic collection of documents is provided
for the convenience of the user
and is Not a Certified Document –**

**The documents contained herein were originally issued
and sealed by the individuals whose names and license
numbers appear on each page, on the dates appearing
with their signature on that page.**

**This file or an individual page
shall not be considered a certified document.**

CROSS SECTION INDEX

ALIGNMENT

-L- SITE 5
-L- SITE 6
-L- SITE 7
-L- SITE 8
-L- SITE 9

SHEET NUMBERS

X-2 THRU X-3
X-4 THRU X-6
X-7 THRU X-18
X-19 THRU X-22
X-23 THRU X-26

PROJ. REFERENCE NO.	SHEET NO.
DF18314.2045377	X-1A


STATE OF NORTH CAROLINA DIVISION OF HIGHWAYS

CROSS-SECTION SUMMARY

NOTE: EMBANKMENT COLUMN INCLUDES BACKFILL FOR UNDERCUT

Station (Site 5) -L-	Uncl. Exc. (cu. yd.)	Embt (cu. yd.)	Station (Site 7) -L-	Uncl. Exc. (cu. yd.)	Embt (cu. yd.)												
72+15.00	0	0	99+00.00	13	345												
72+50.00	15	4	99+50.00	10	435												
73+00.00	12	51	100+00.00	9	222												
73+50.00	20	51	100+34.00	11	32												
74+00.00	34	10	100+50.00	9	4												
74+50.00	29	37	101+00.00	28	1												
75+00.00	19	33	101+50.00	23	2												
75+50.00	21	1	102+00.00	18	6												
75+75.00	12	0	102+50.00	71	21												
Station (Site 6) -L-	Uncl. Exc. (cu. yd.)	Embt (cu. yd.)	103+00.00	183	22												
			103+50.00	150	5												
			104+00.00	41	0												
79+00.00	0	0	Station (Site 8) -L-	Uncl. Exc. (cu. yd.)	Embt (cu. yd.)												
79+50.00	22	1															
80+00.00	25	44															
80+50.00	19	49				105+80.00	0	0									
81+00.00	9	8	106+00.00	8	0												
81+10.00	1	2	106+50.00	20	4												
81+50.00	8	7	107+00.00	19	28												
81+55.00	1	0	107+50.00	11	32												
82+00.00	17	3	108+00.00	6	17												
82+50.00	25	2	108+50.00	8	47												
Station (Site 7) -L-	Uncl. Exc. (cu. yd.)	Embt (cu. yd.)	109+00.00	57	102												
			109+50.00	110	222												
			110+00.00	65	224												
85+00.00	0	0	110+50.00	19	93												
85+50.00	20	1	111+00.00	19	52												
86+00.00	13	6	111+50.00	14	57												
86+50.00	9	7	Station (Site 9) -L-	Uncl. Exc. (cu. yd.)	Embt (cu. yd.)												
87+00.00	18	3															
87+50.00	20	2															
88+00.00	9	7				111+50.00	0	0									
88+50.00	4	12	112+00.00	10	46												
89+00.00	6	9	112+50.00	4	27												
89+50.00	9	9	113+00.00	13	11												
90+00.00	8	64	113+50.00	31	3												
90+50.00	7	60	114+00.00	21	9												
91+00.00	7	7	114+23.00	8	19												
91+50.00	8	10	114+50.00	11	18												
92+00.00	14	11	114+92.00	2	28												
92+50.00	20	10	115+00.00	0	7												
93+00.00	17	8	115+50.00	0	32												
93+50.00	8	166	116+00.00	10	23												
94+00.00	1	169	116+15.00	3	0												
94+50.00	4	10															
95+00.00	15	11															
95+50.00	17	26															
96+00.00	13	41															
96+50.00	15	50															
97+00.00	16	28															
97+50.00	9	5															
98+00.00	7	4															
98+50.00	14	100															

6/23/16

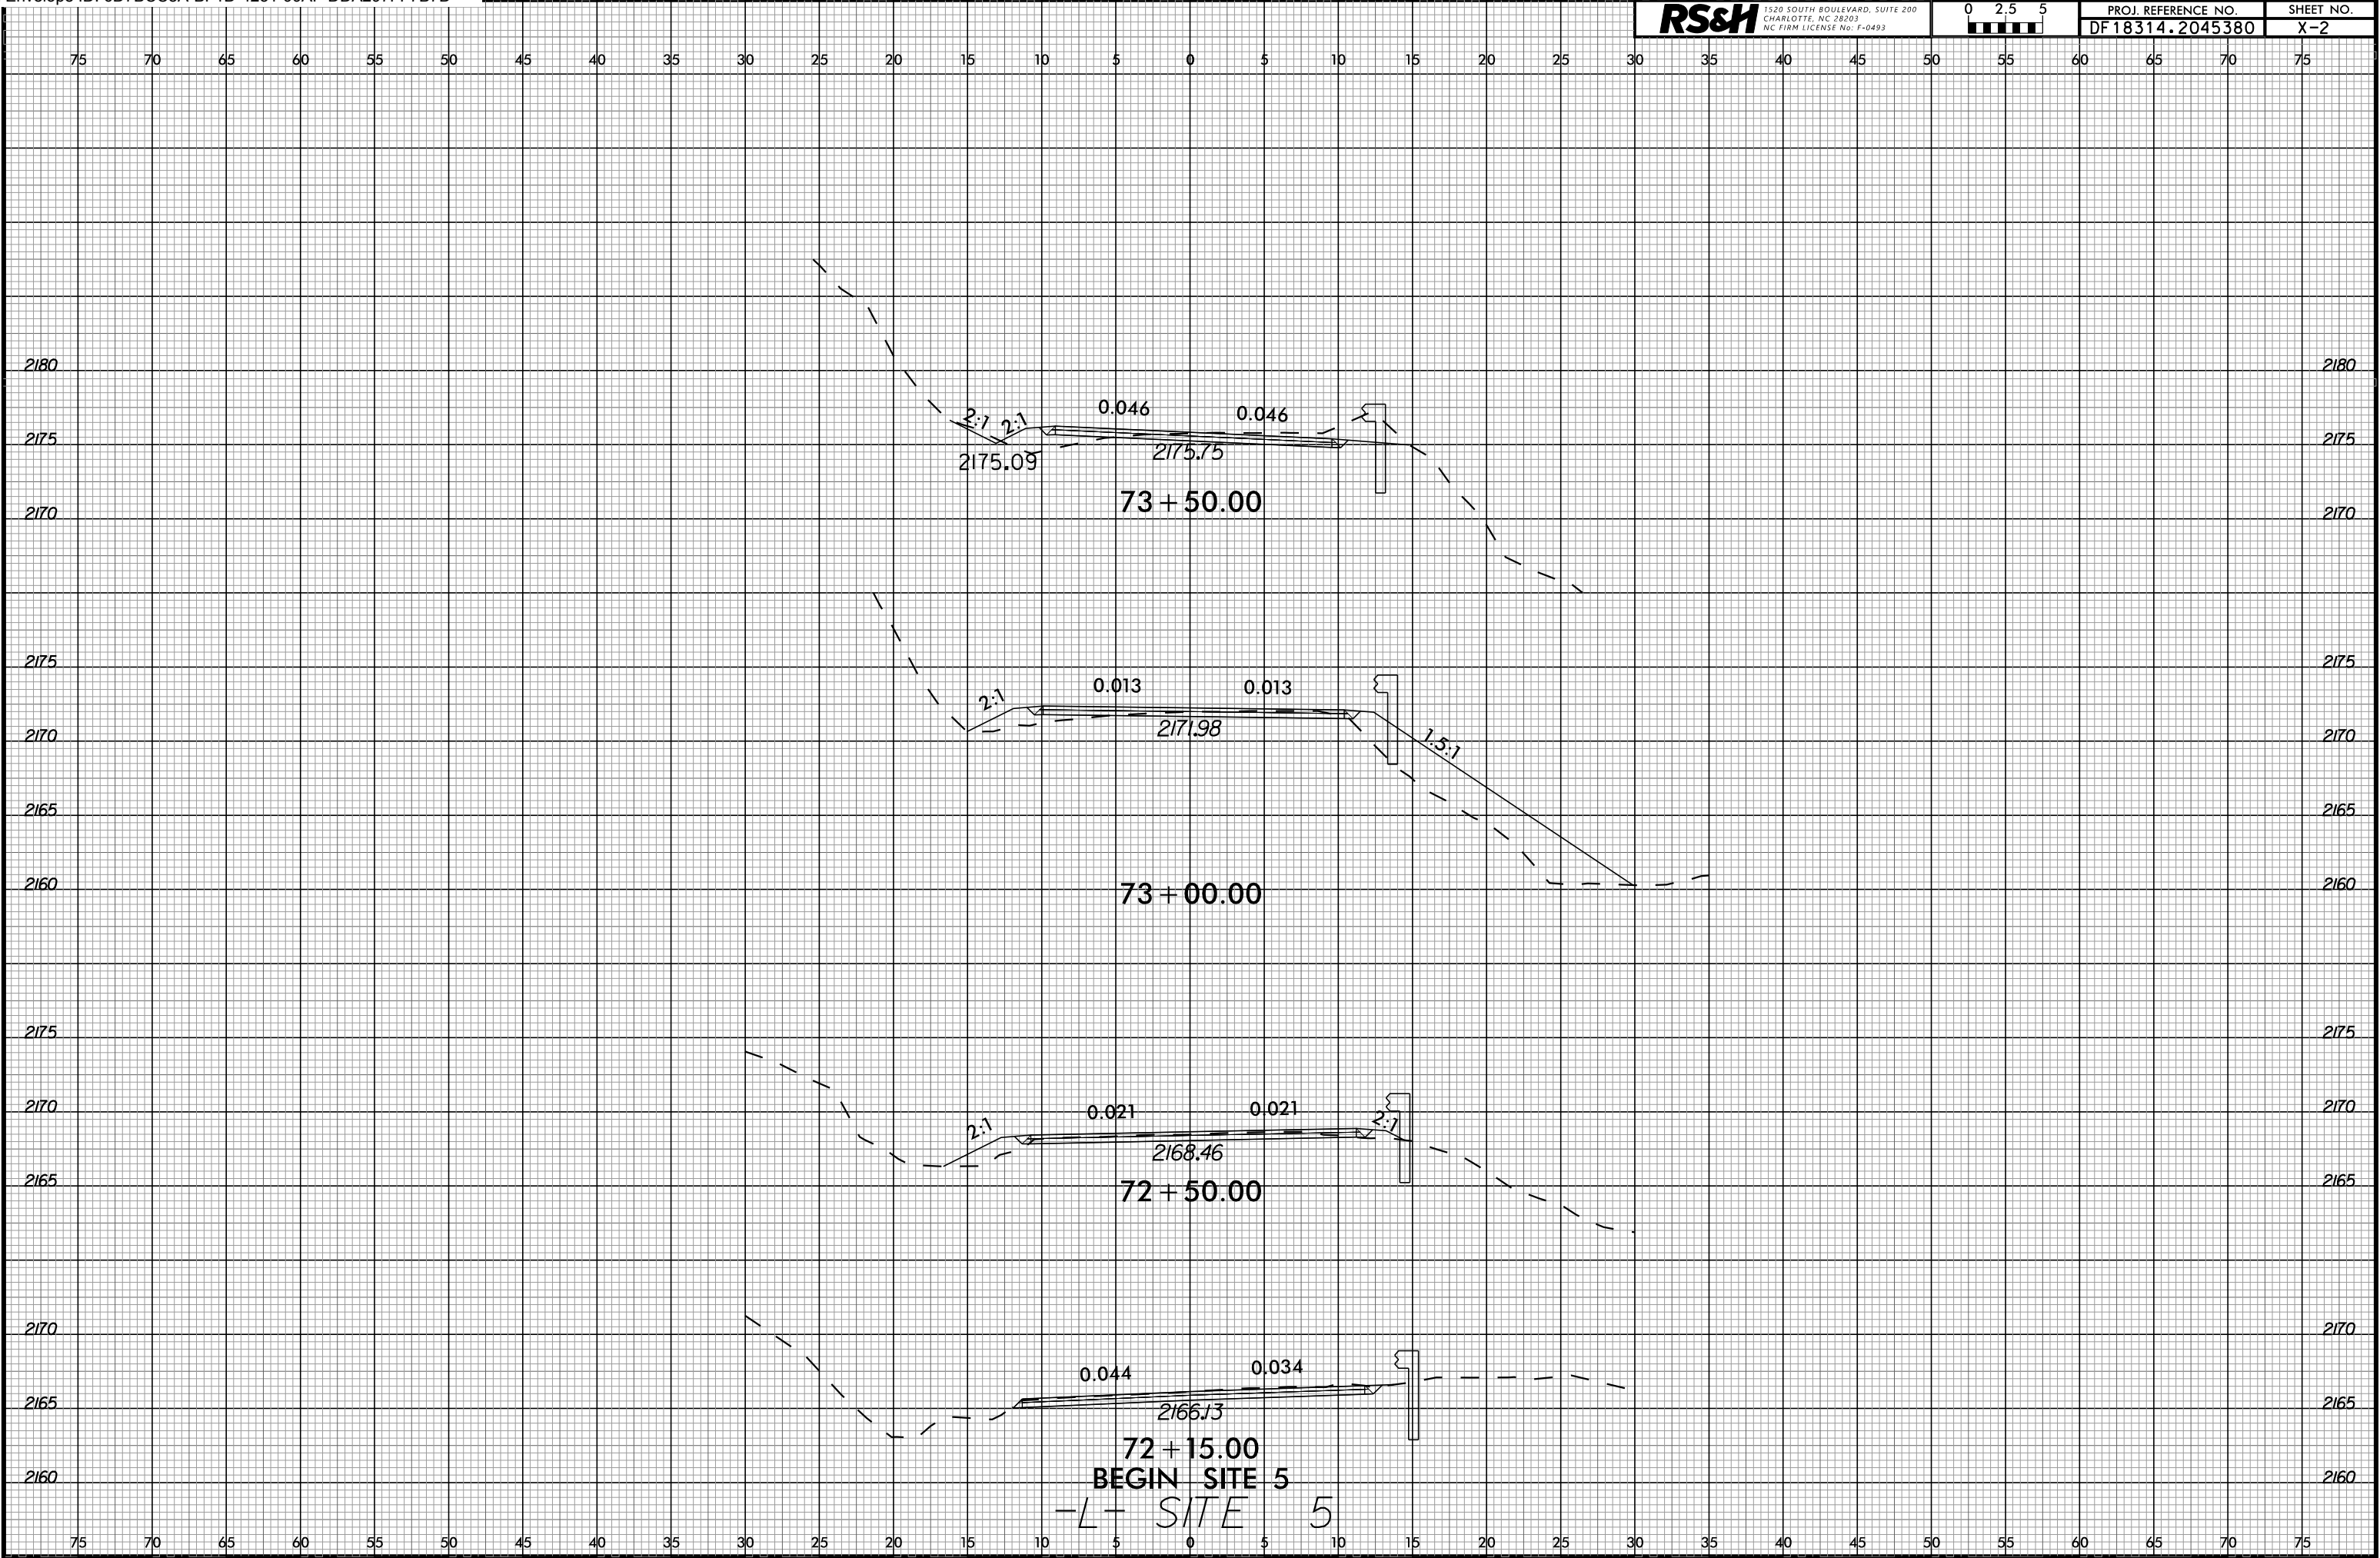

11-JUN-2025 10:34
Mod: 11-JUN-2025 10:34
\$\$\$\$\$US\$ERNAME\$\$\$\$\$

6/23/16

RS&H

1520 SOUTH BOULEVARD, SUITE 200
CHARLOTTE, NC 28203
NC FIRM LICENSE NO. F-0493


02.55

PROJ. REFERENCE NO.

DF18314.2045380


SHEET NO.

X-3

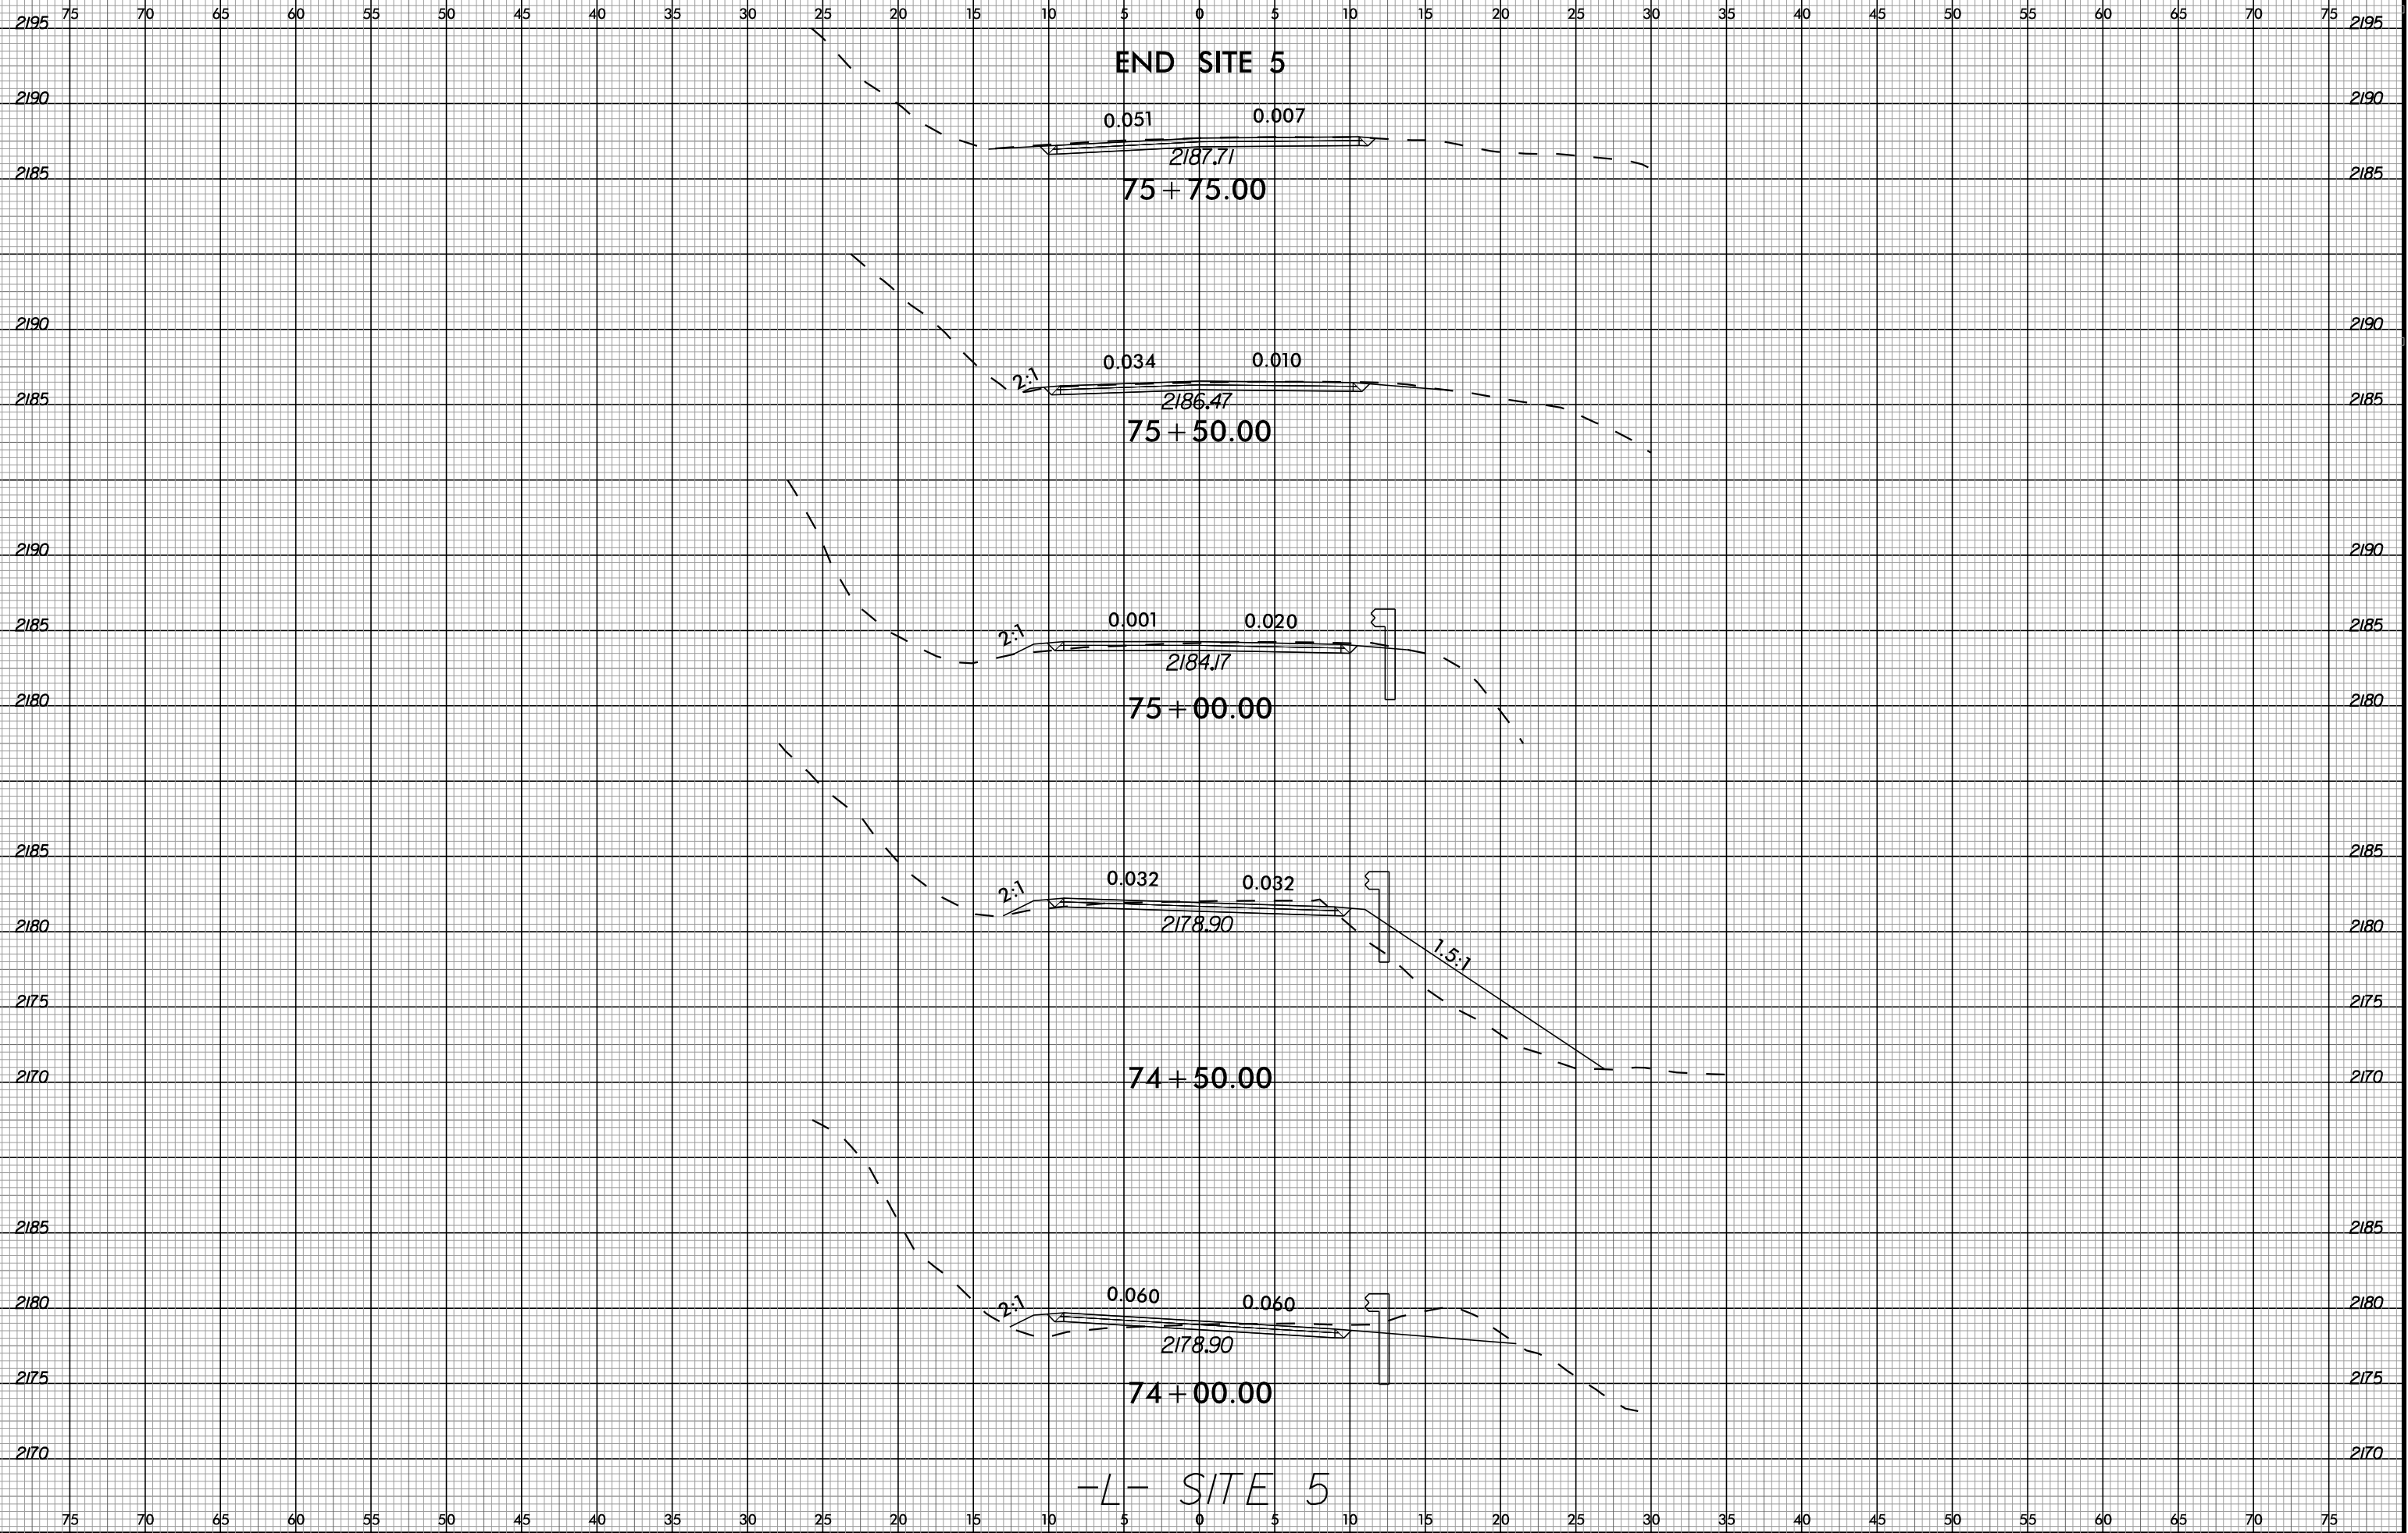


11-JUN-2025 10:34
Model: Topo1 Site5.dgn
\$\$\$\$\$USERNAME\$\$\$\$\$

6/23/16

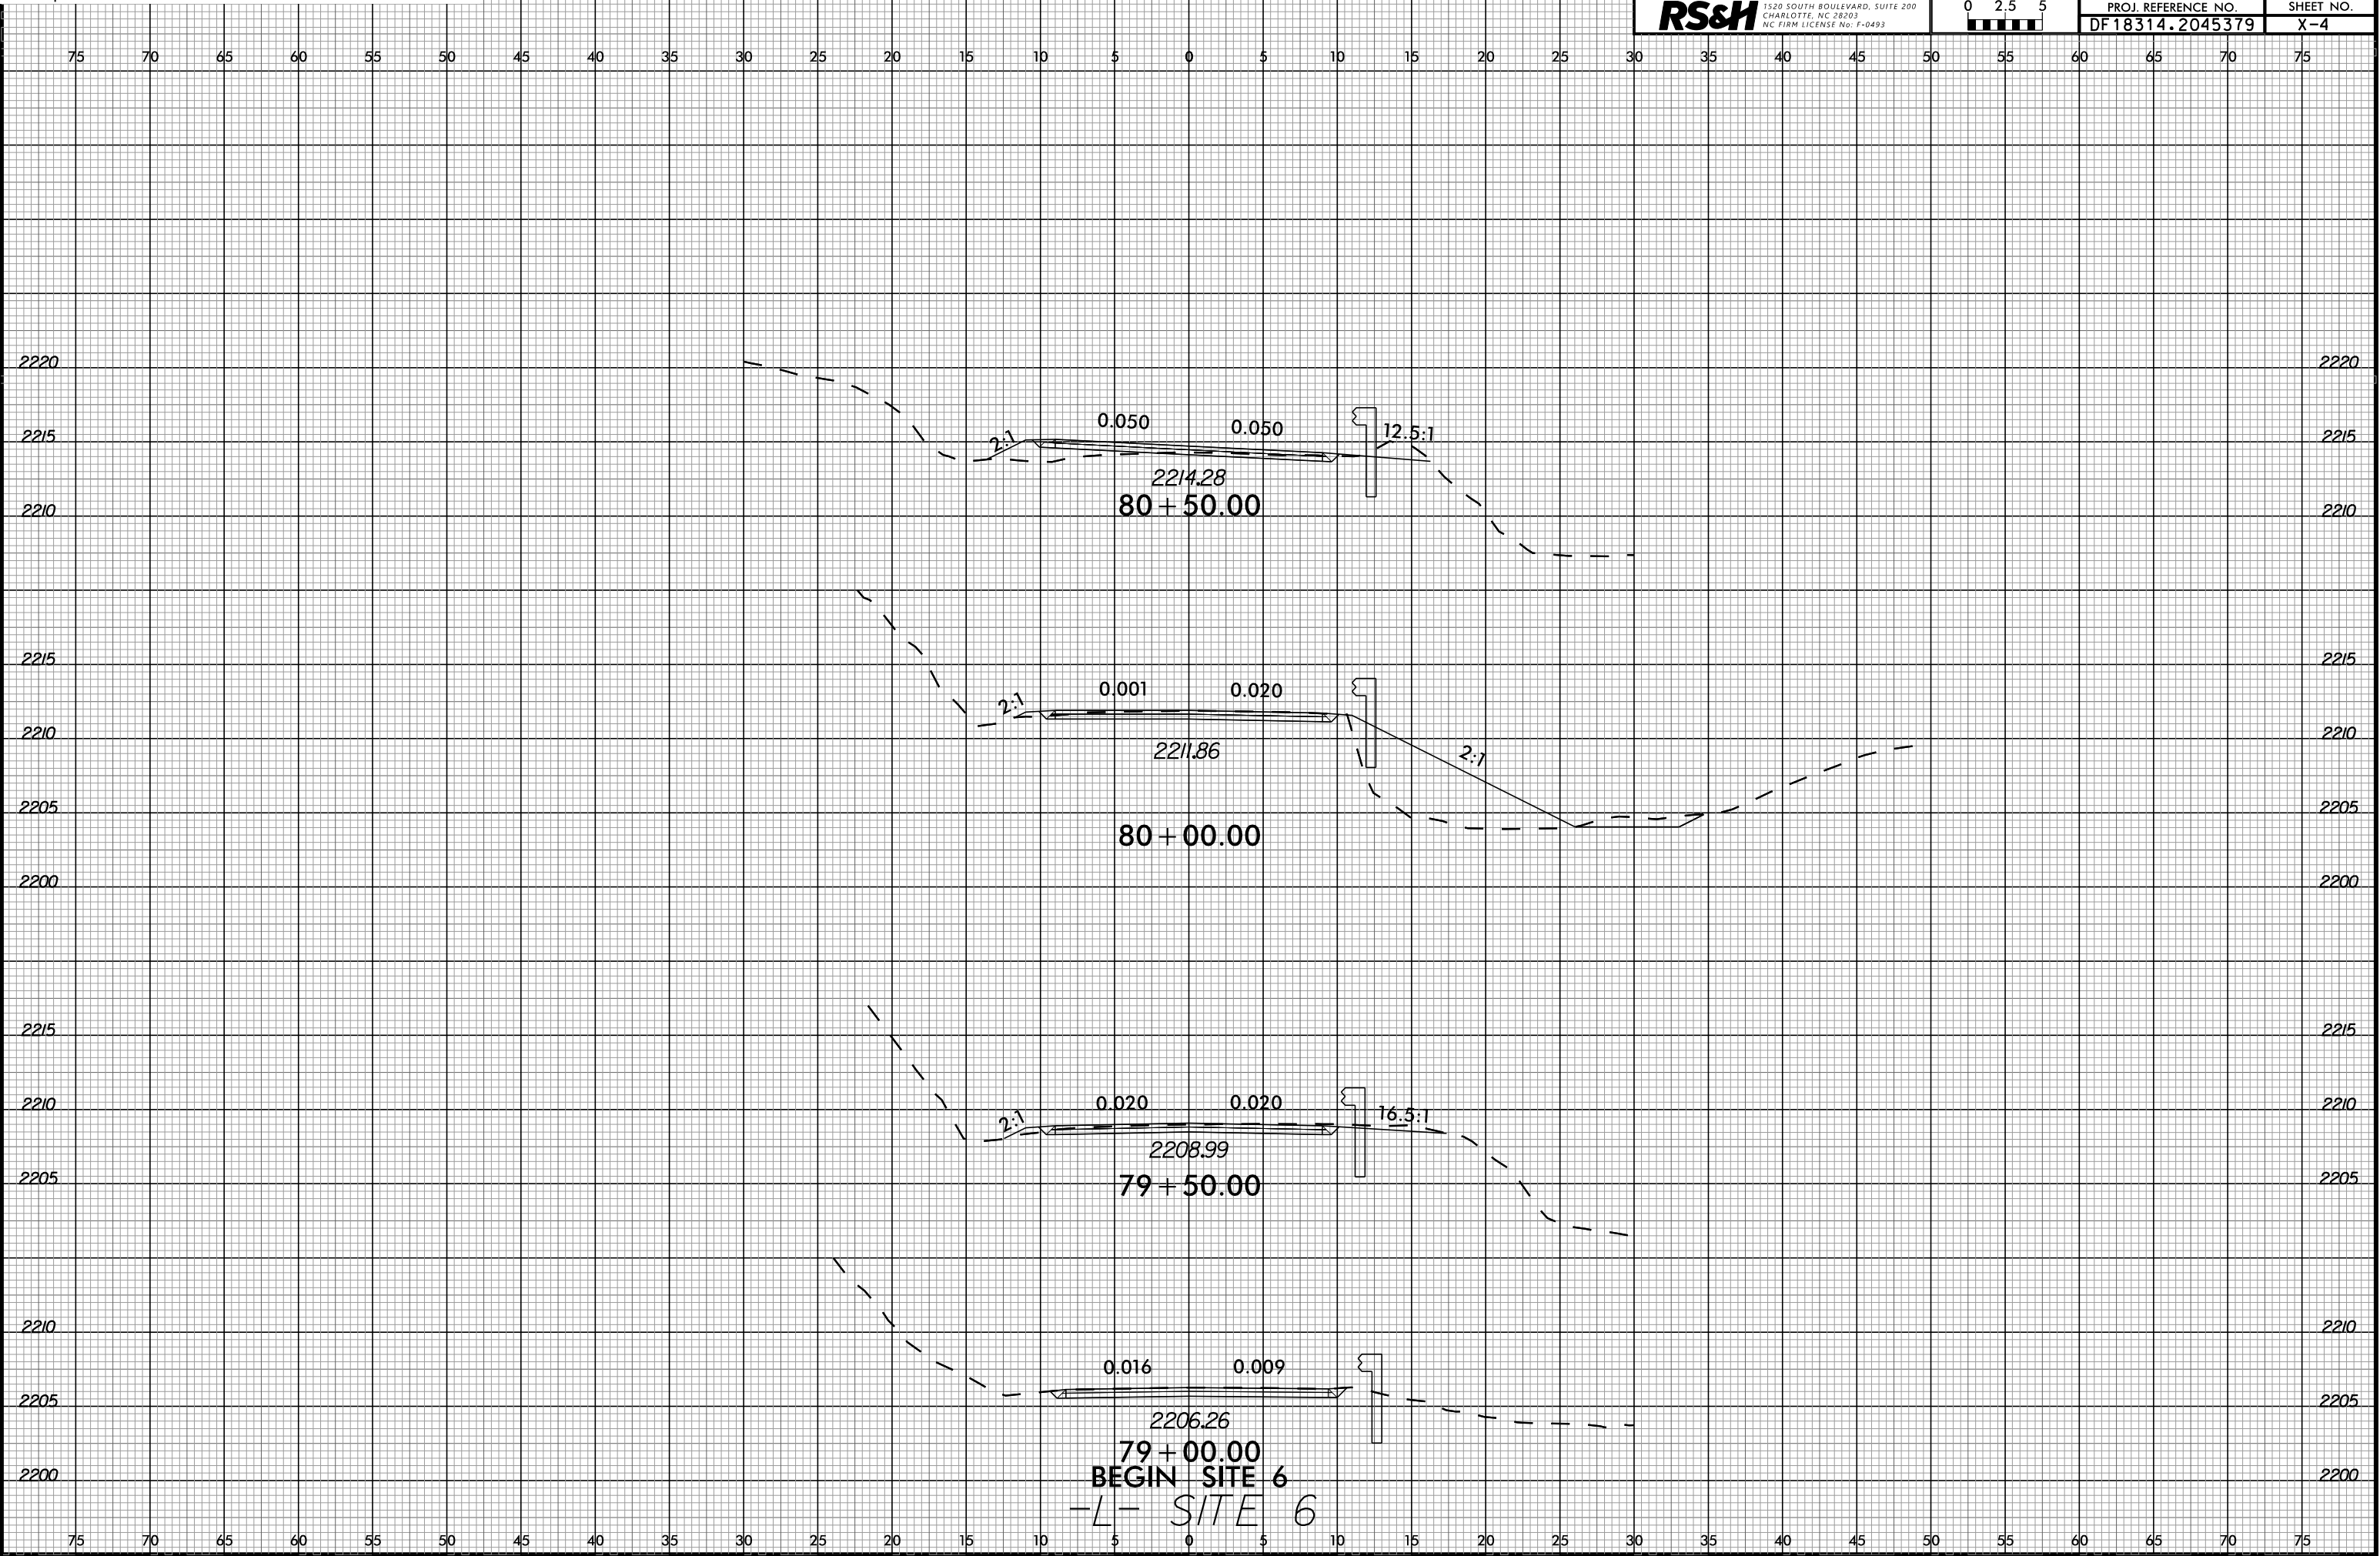

11-JUN-2025 10:34
Modifed by: [redacted]
\$\$\$\$\$USERNAME\$\$\$\$\$

6/23/16

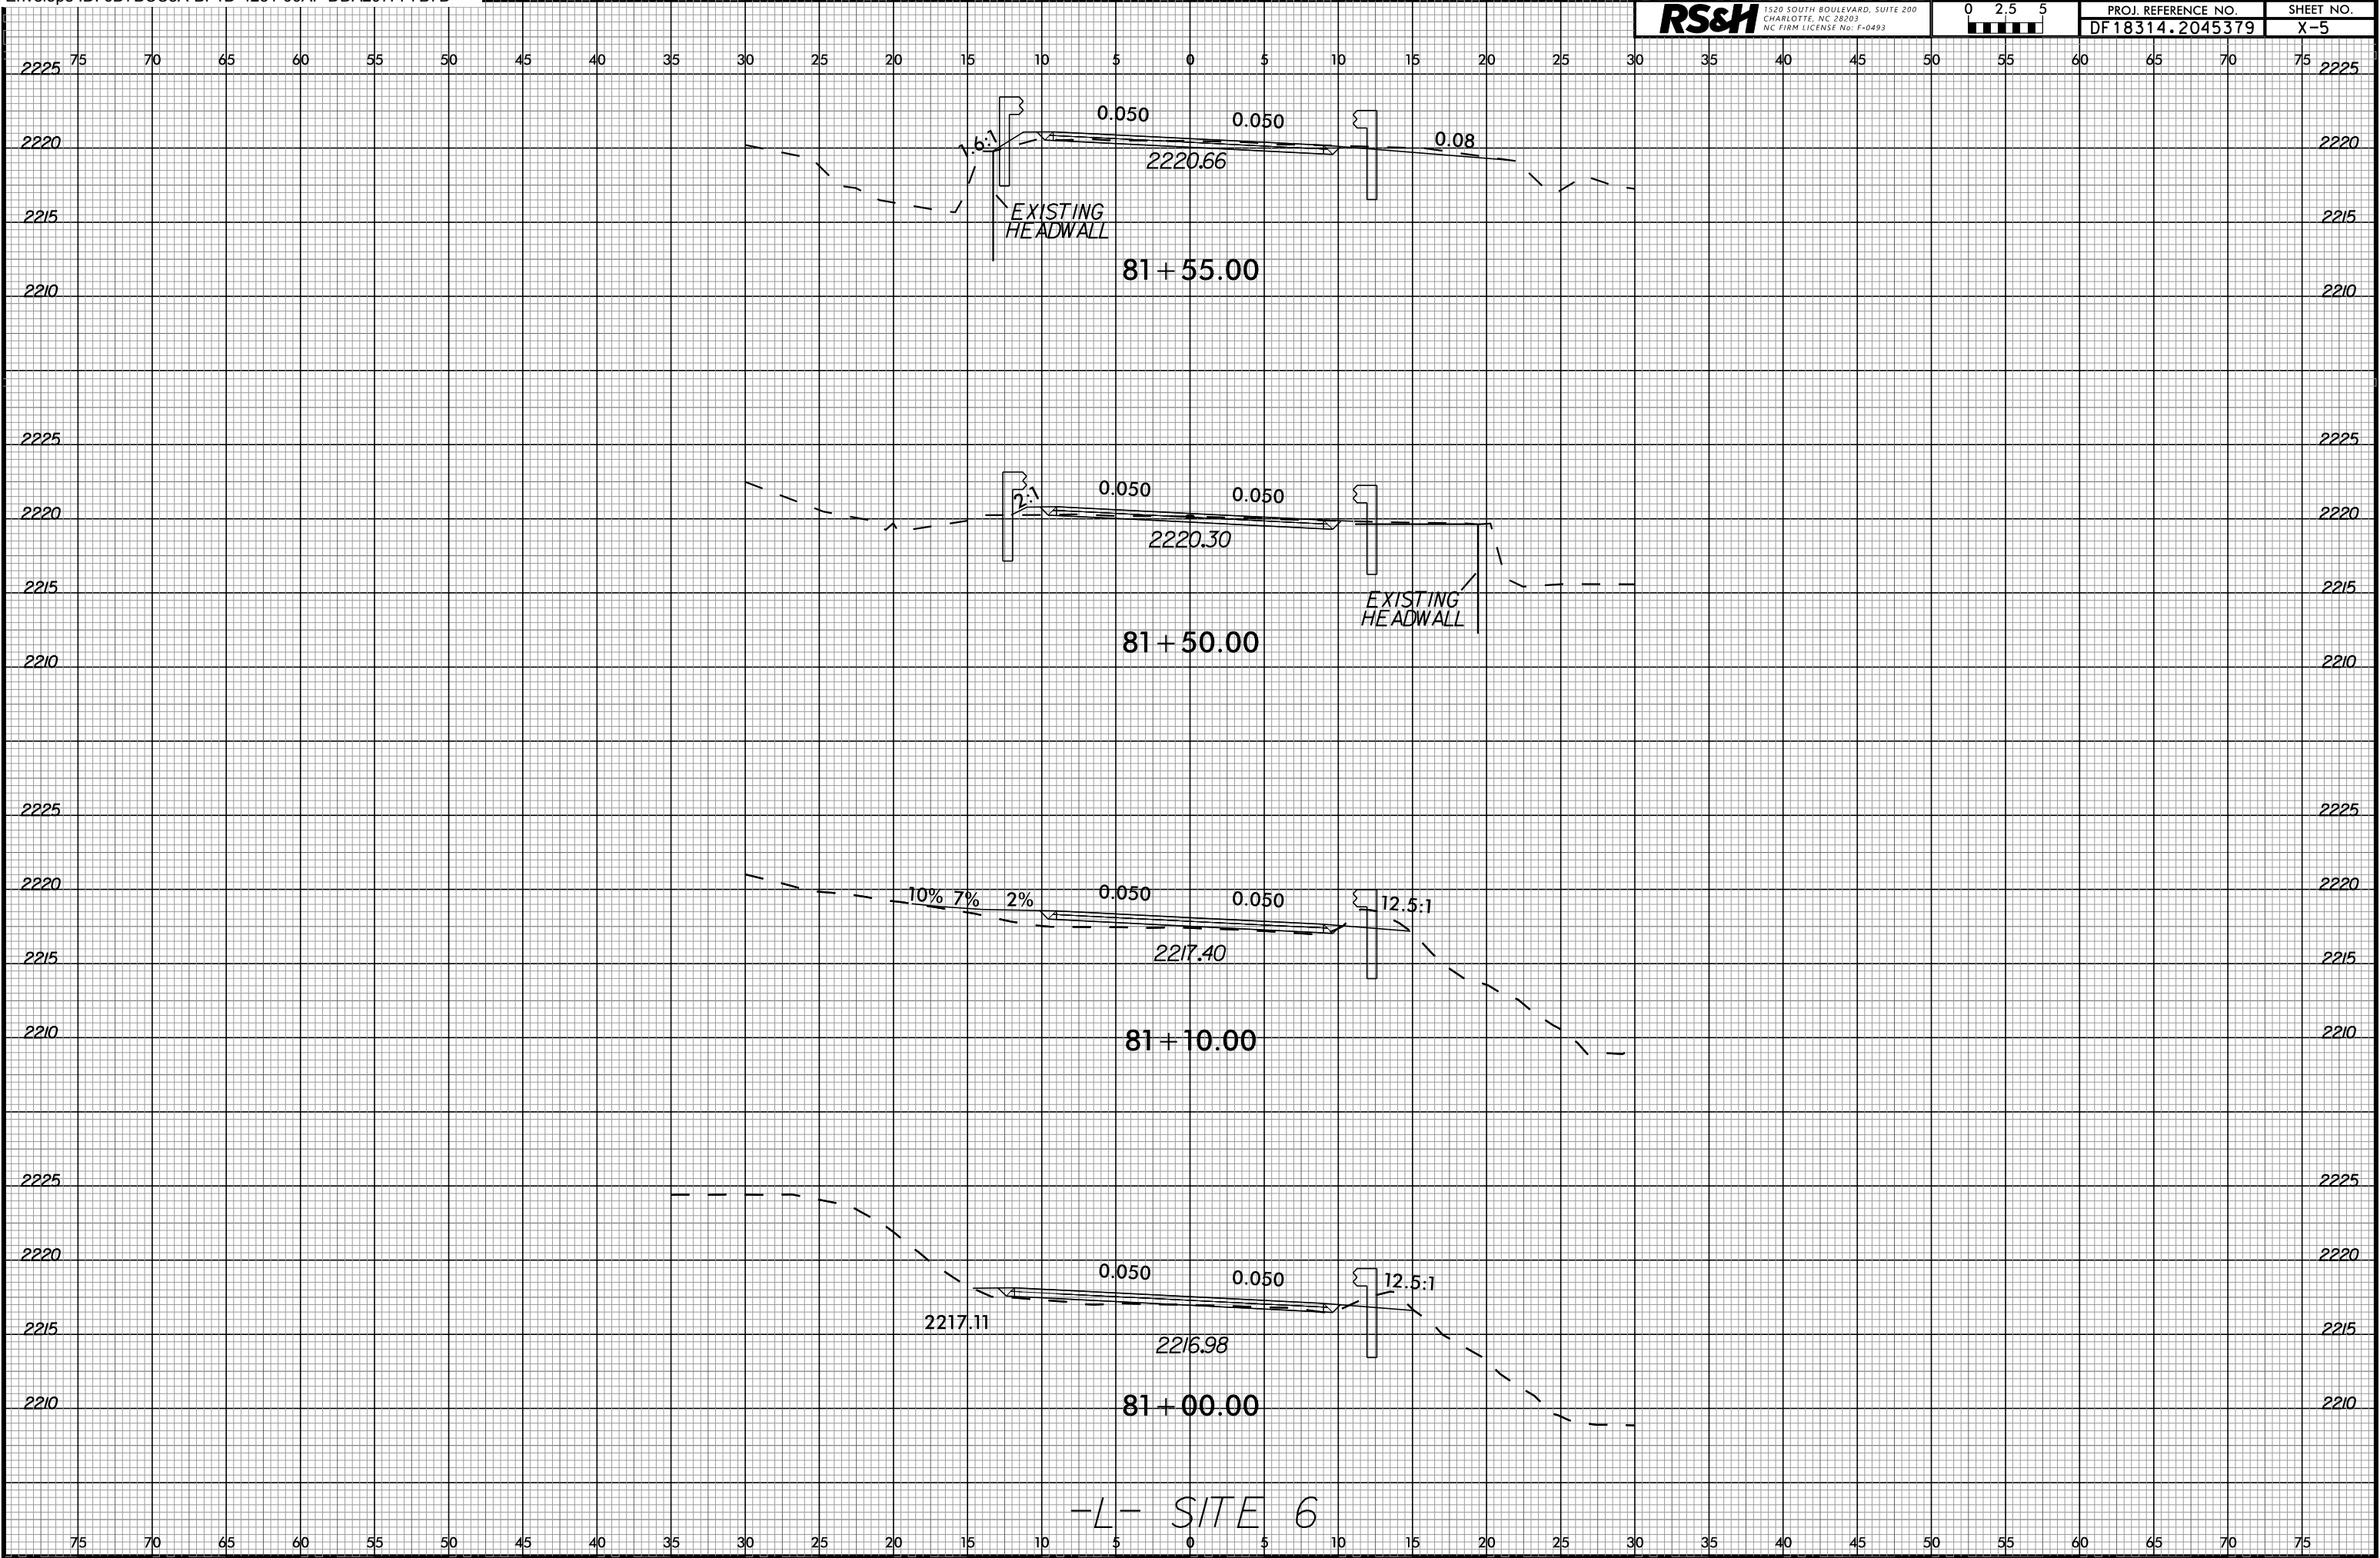

6/23/16

RS&H

1520 SOUTH BOULEVARD, SUITE 200
CHARLOTTE, NC 28203
NC FIRM LICENSE NO. F-0493




PROJ. REFERENCE NO.


DF18314.2045379

SHEET NO.

X-6

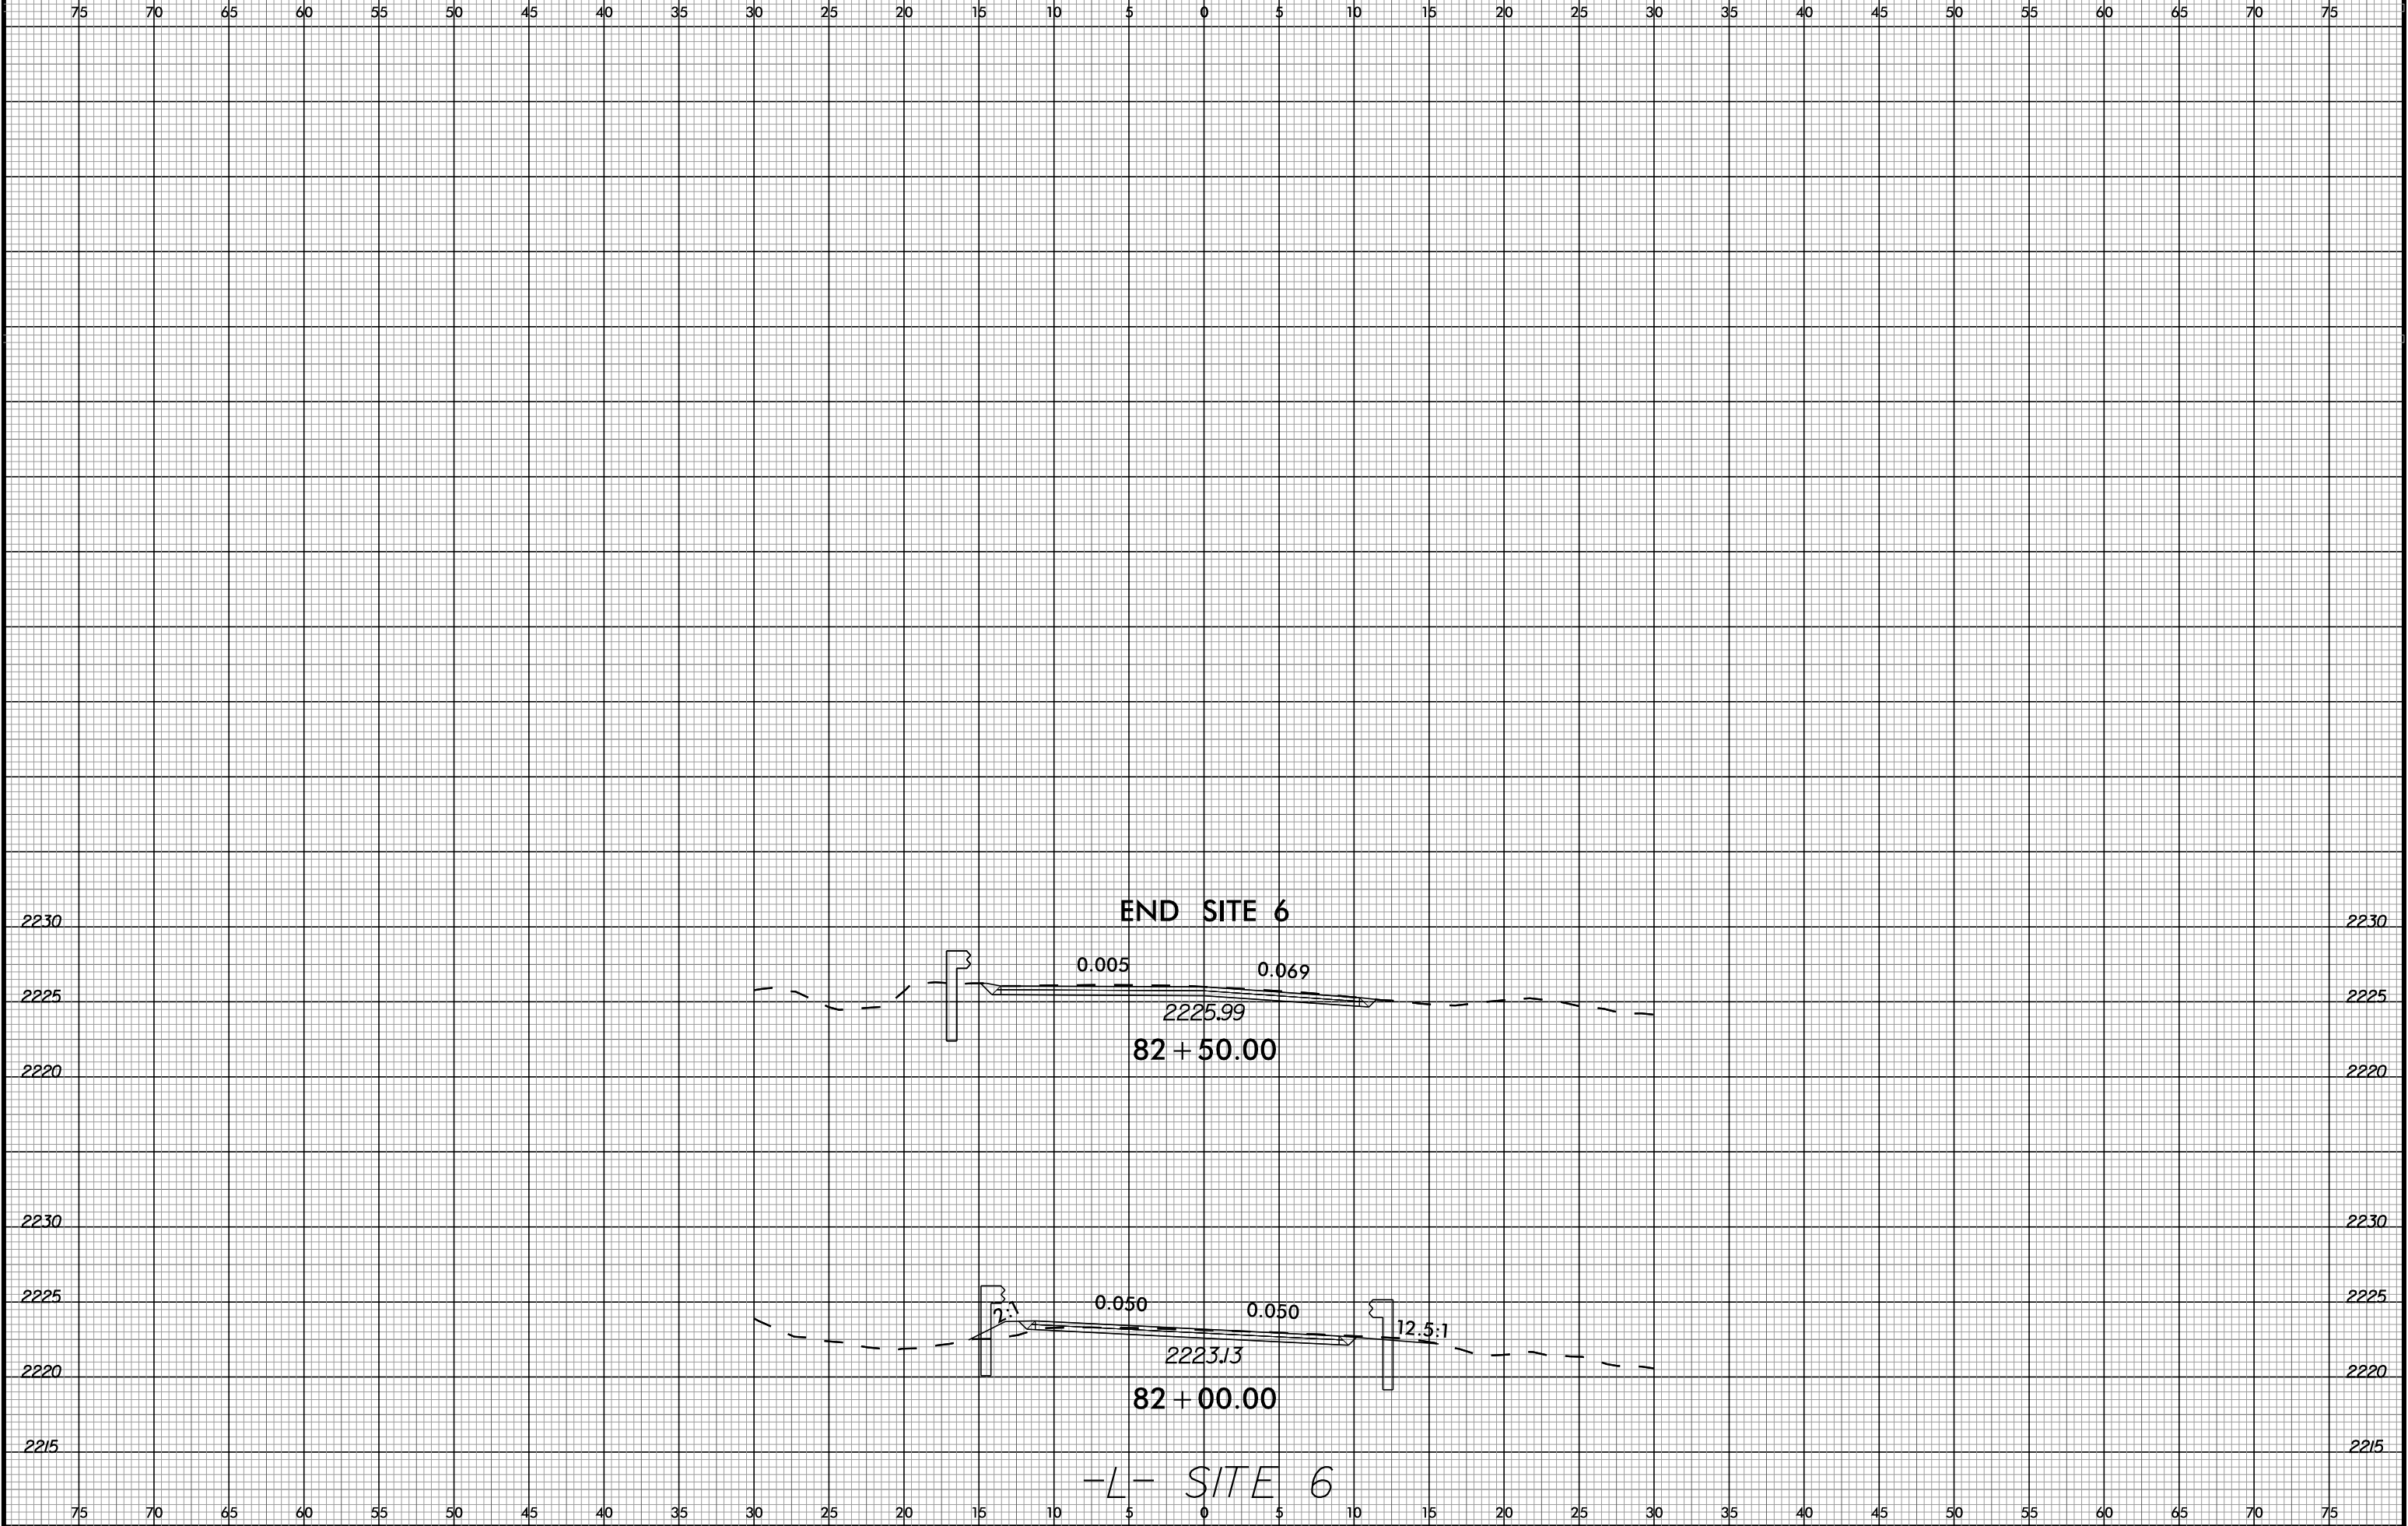


6/23/16

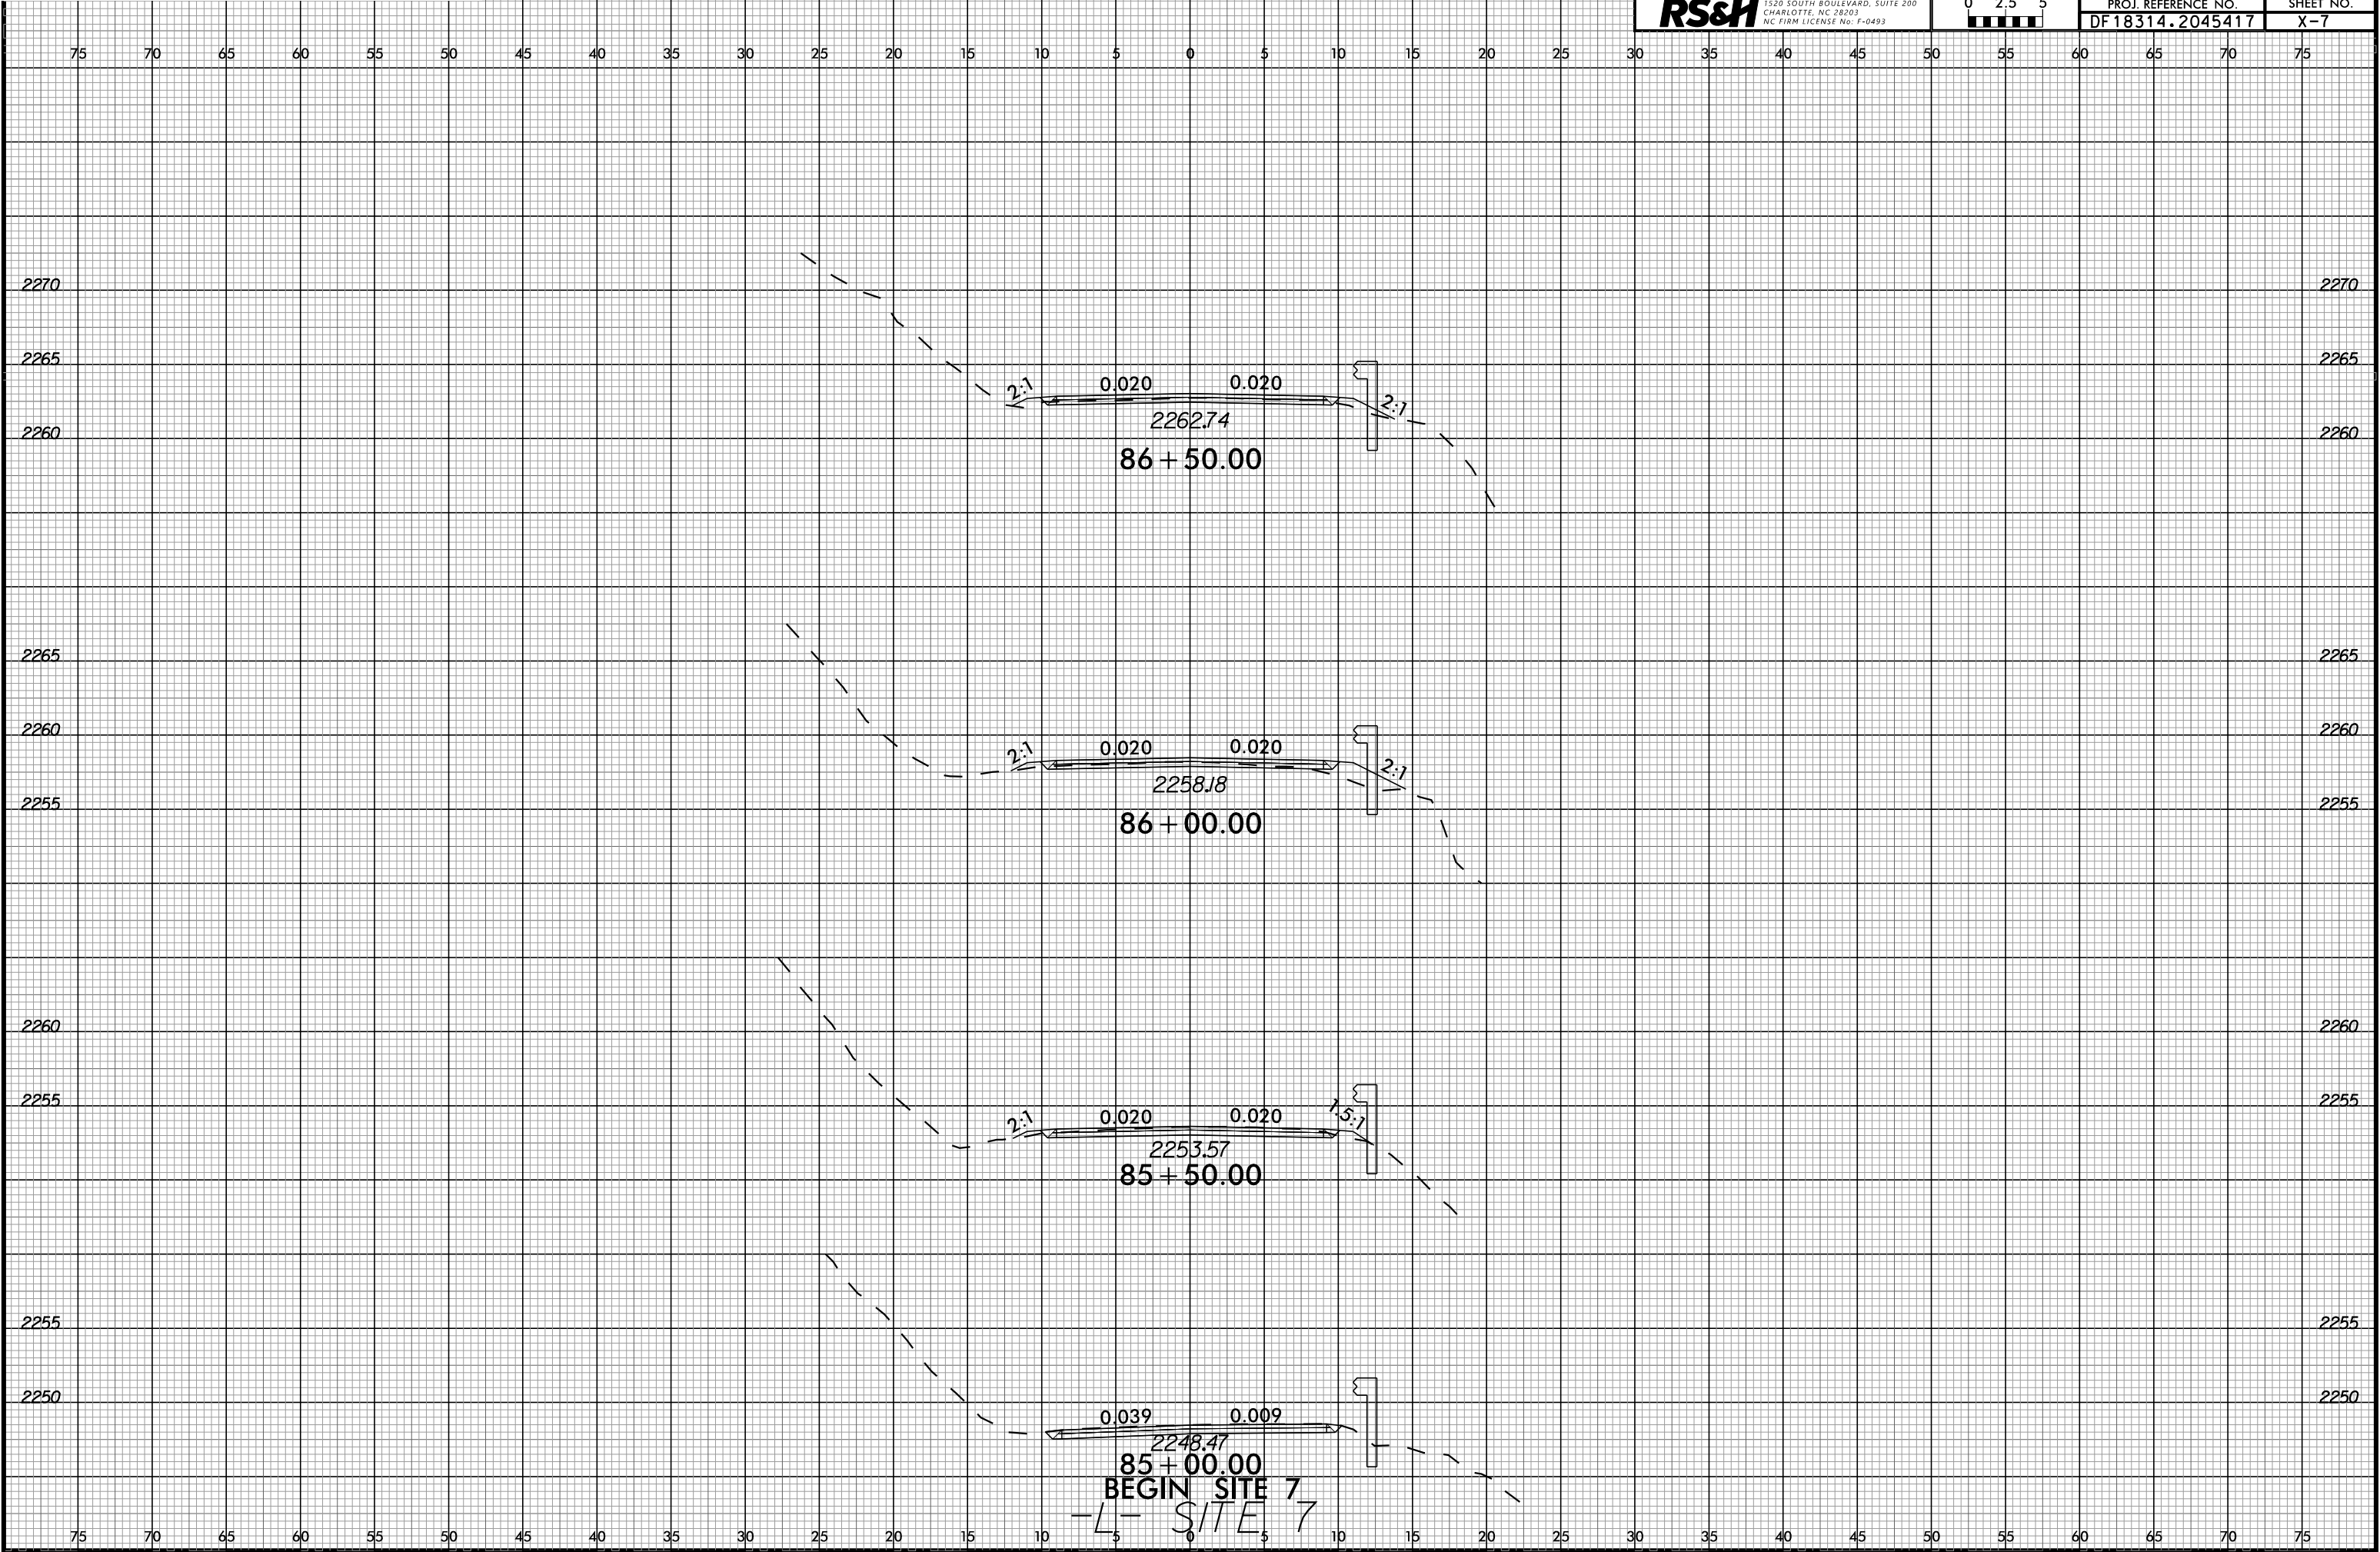


11-JUN-2025 10:34
Mod: 10-34
\$\$\$\$\$US\$ERNAME\$\$\$\$\$

BEGIN SITE 7
-L- SITE 7

6/23/16

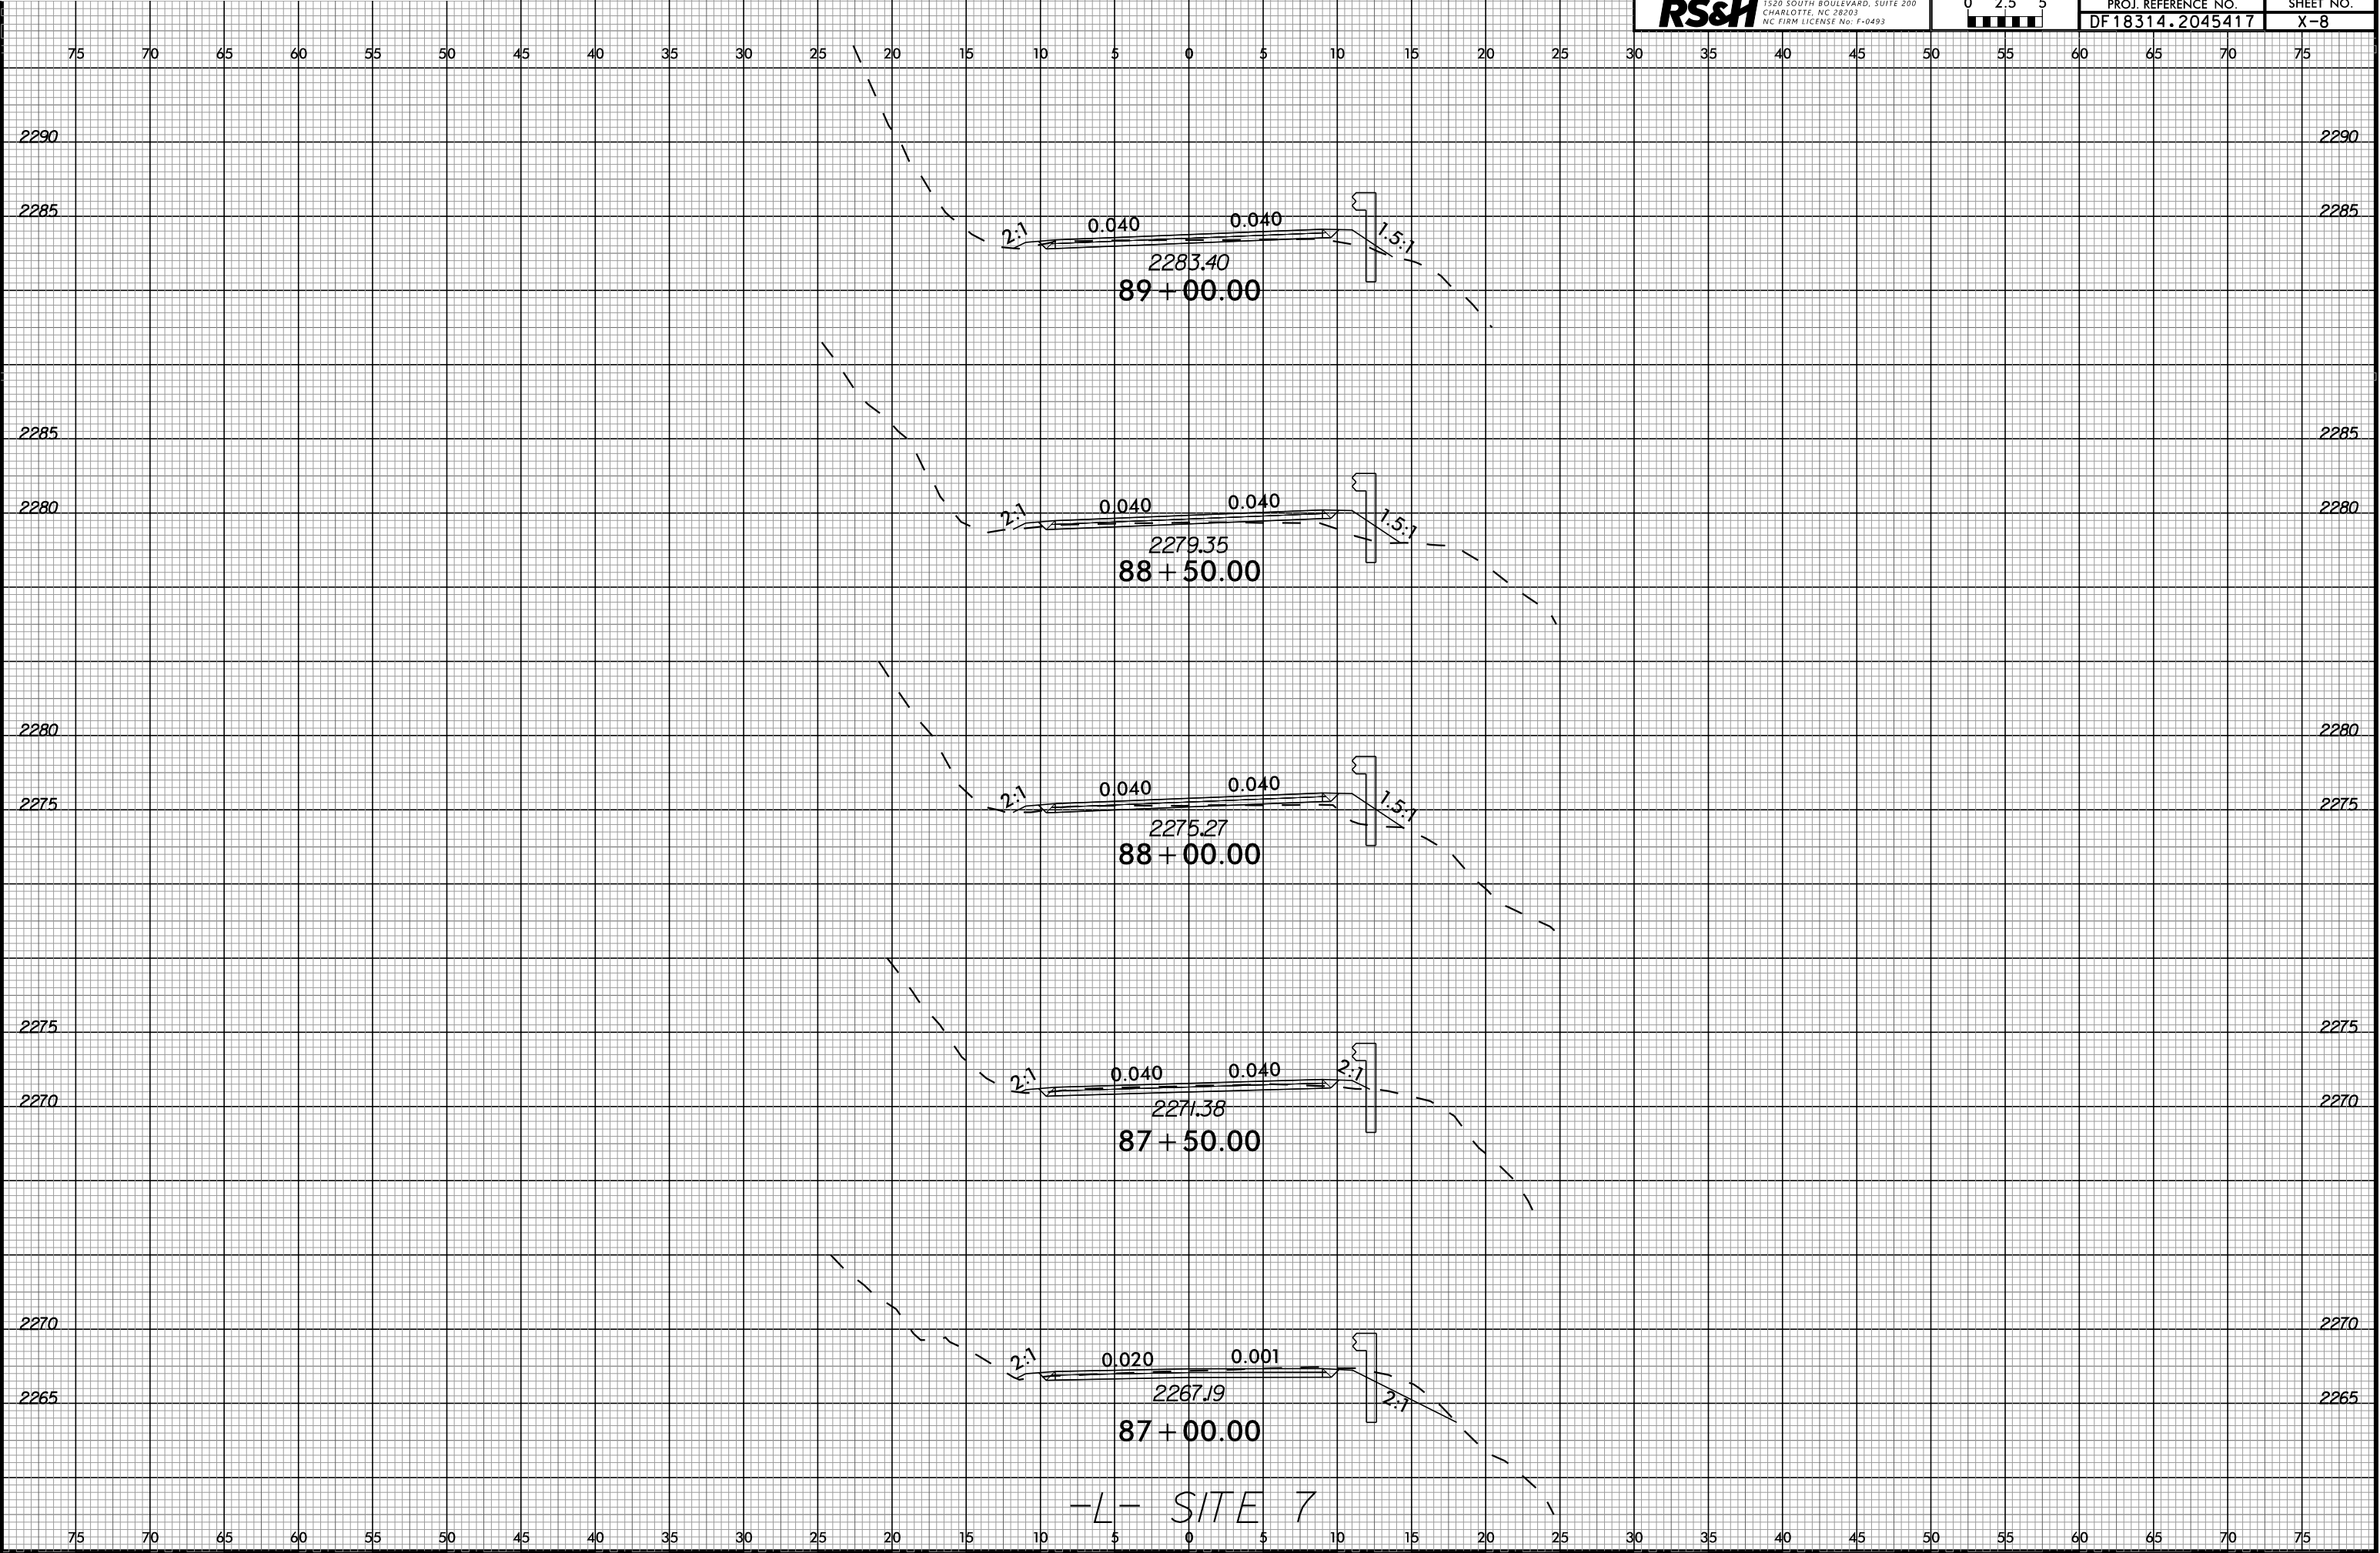

11-JUN-2025 10:34
Modifed: R
\$\$\$\$\$US\$ERNAME\$\$\$\$\$

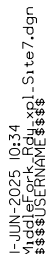

-L- SITE 7

6/23/16

RS&H

1520 SOUTH BOULEVARD, SUITE 200
CHARLOTTE, NC 28203
NC FIRM LICENSE NO. F-0493


02.55

PROJ. REFERENCE NO.

DF18314.2045417


SHEET NO.

X-10

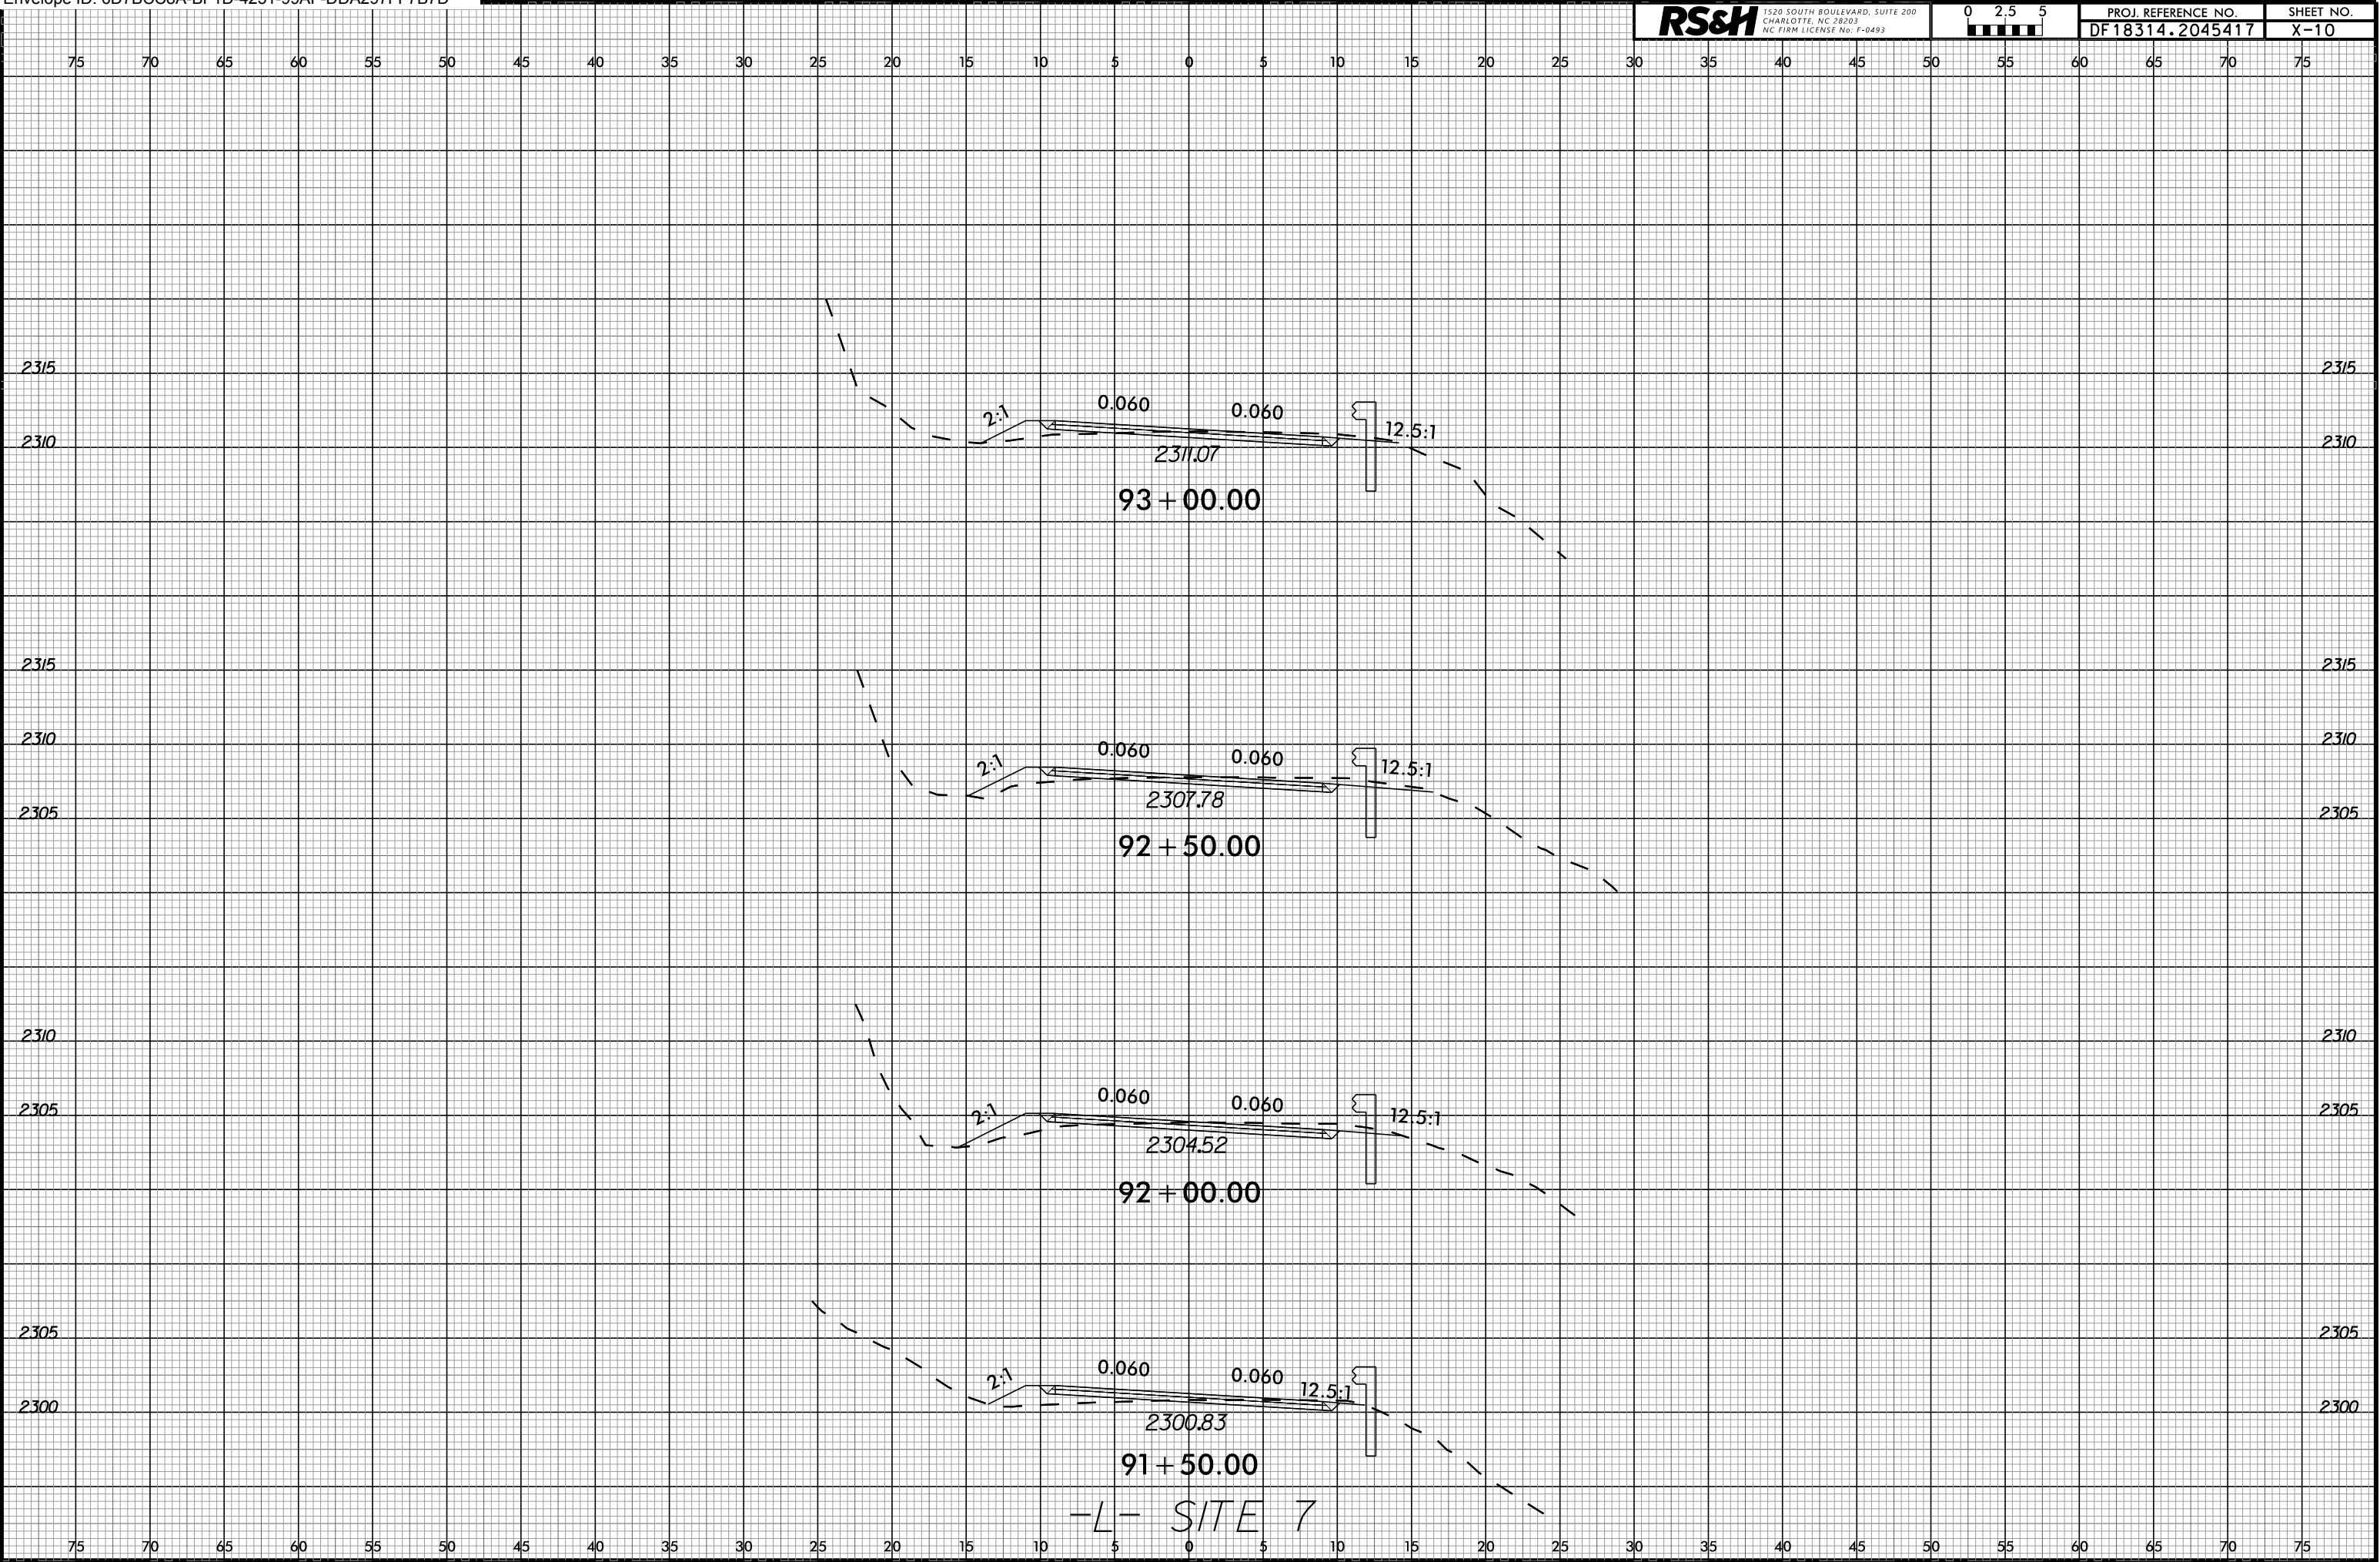


11-JUN-2025 10:34
Modifed
\$\$\$\$\$USERNAM\$\$\$\$\$


-L- SITE 7

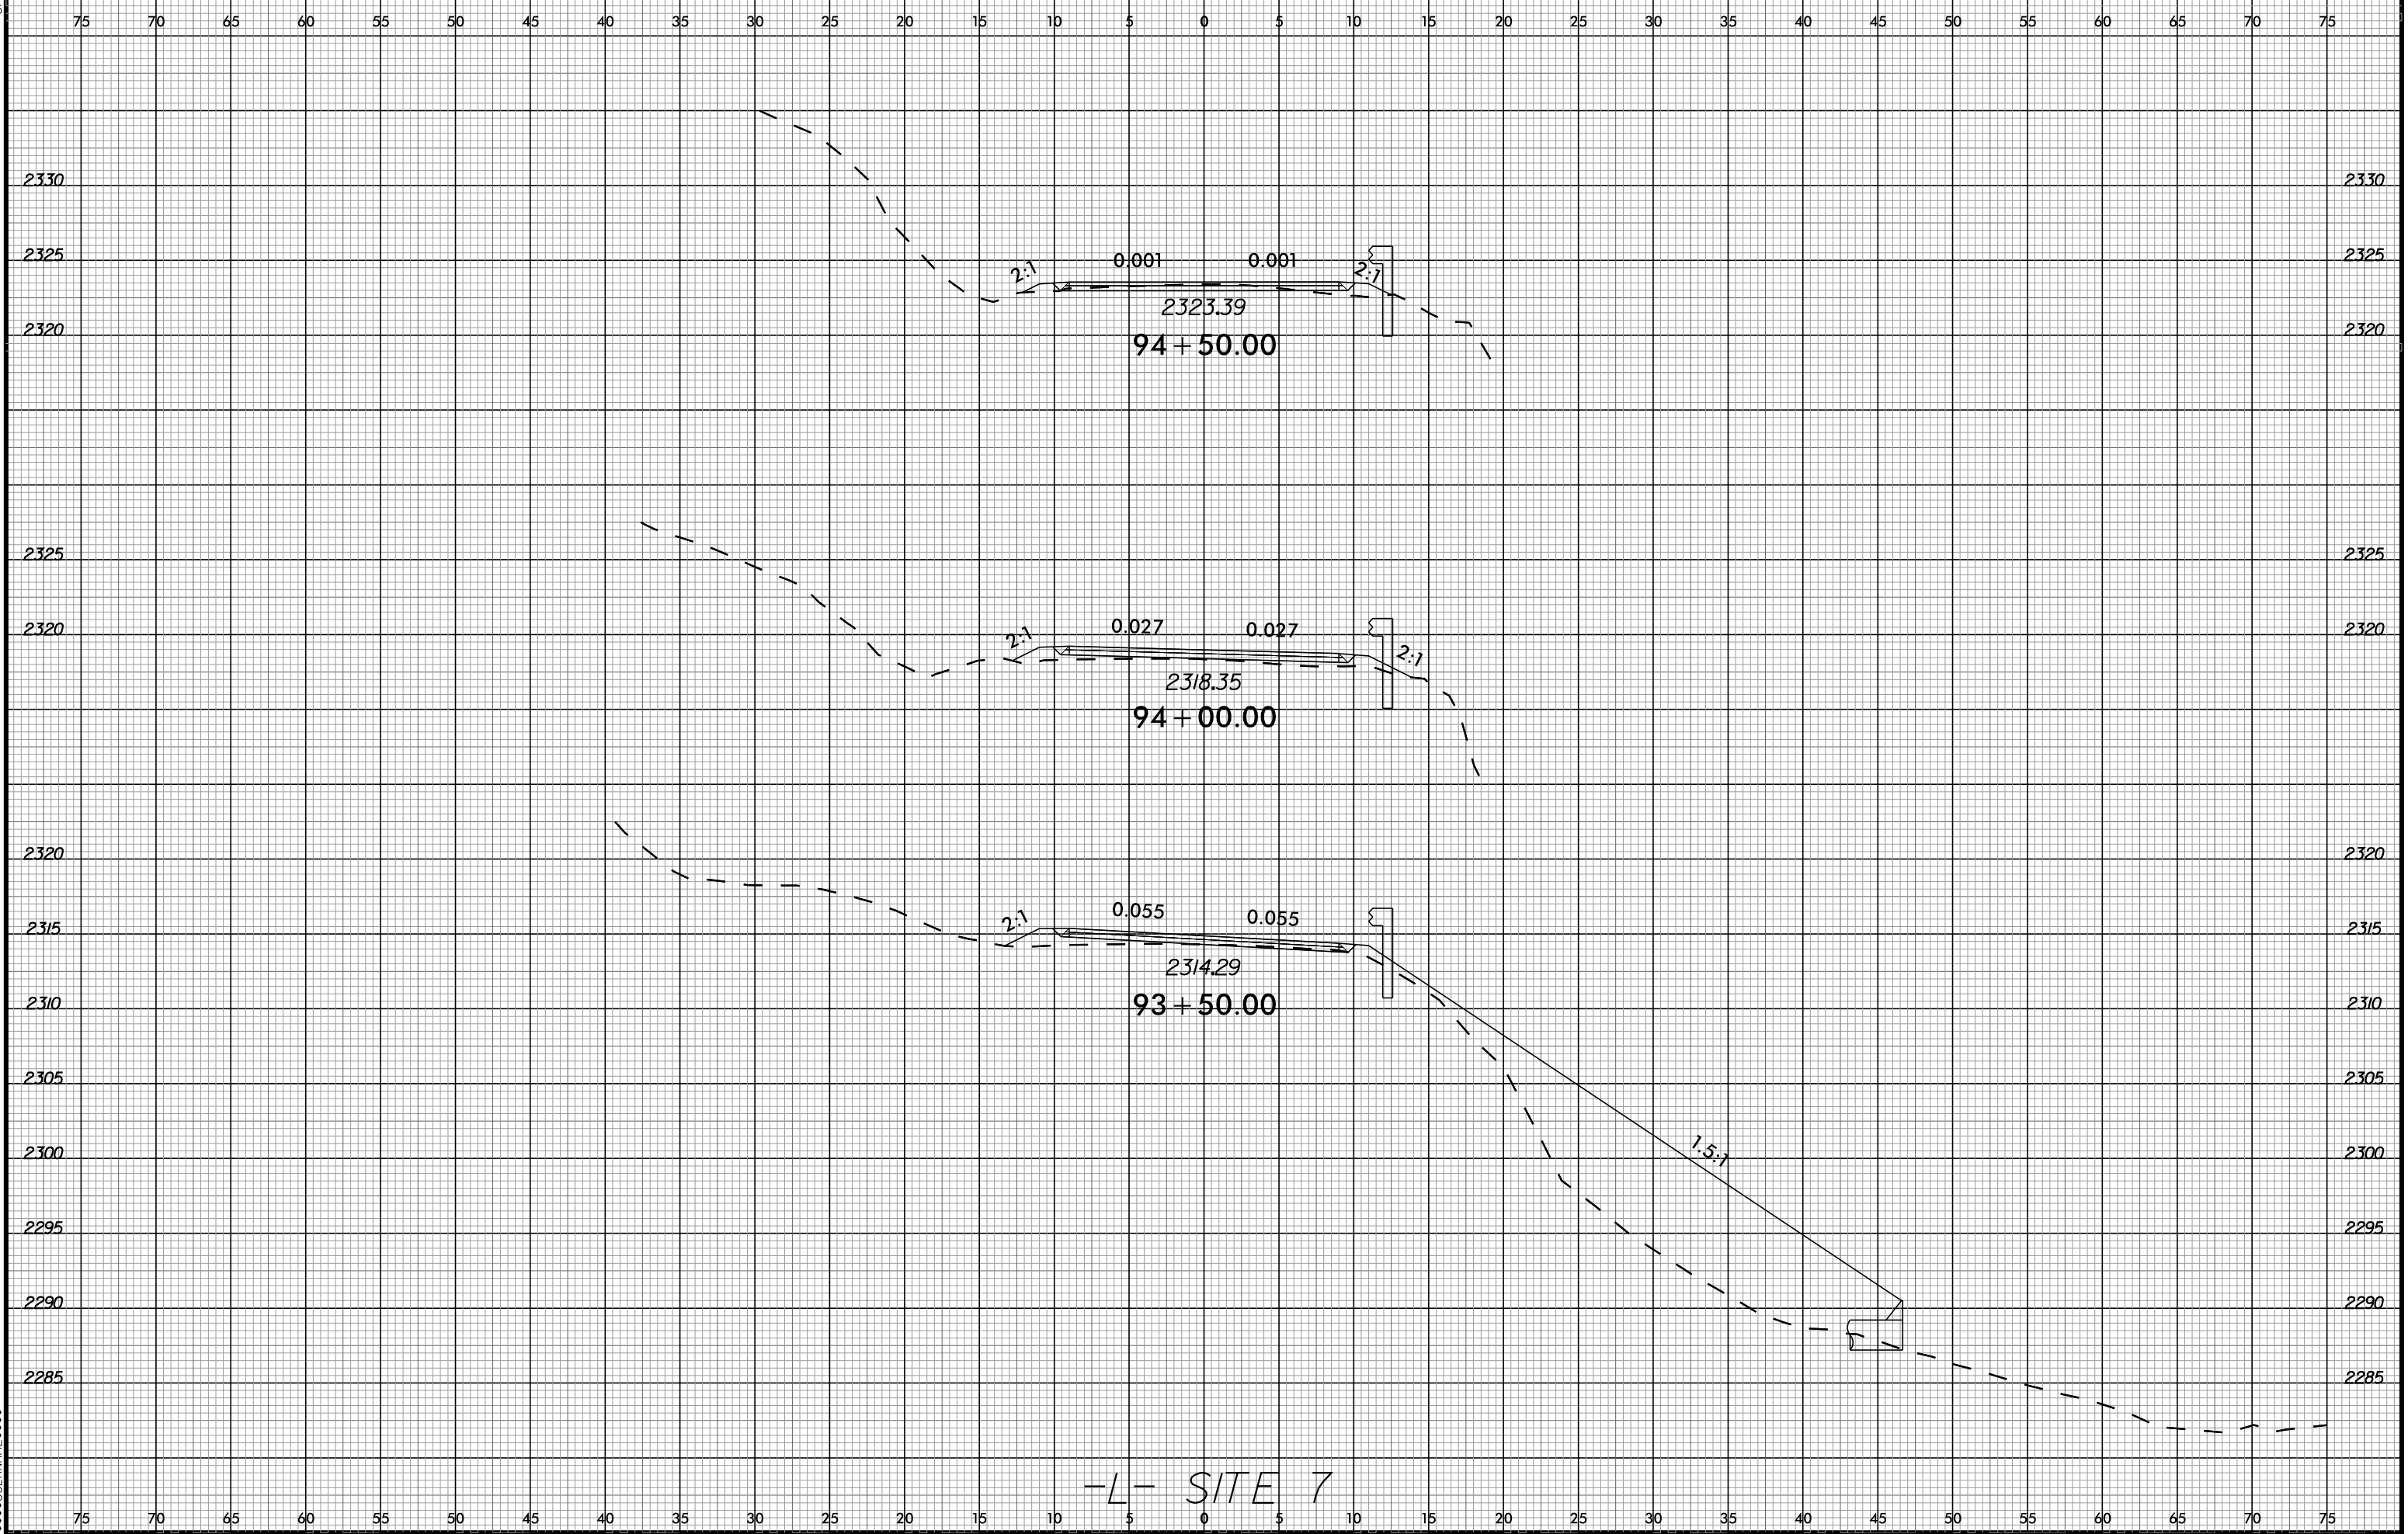

6/23/16

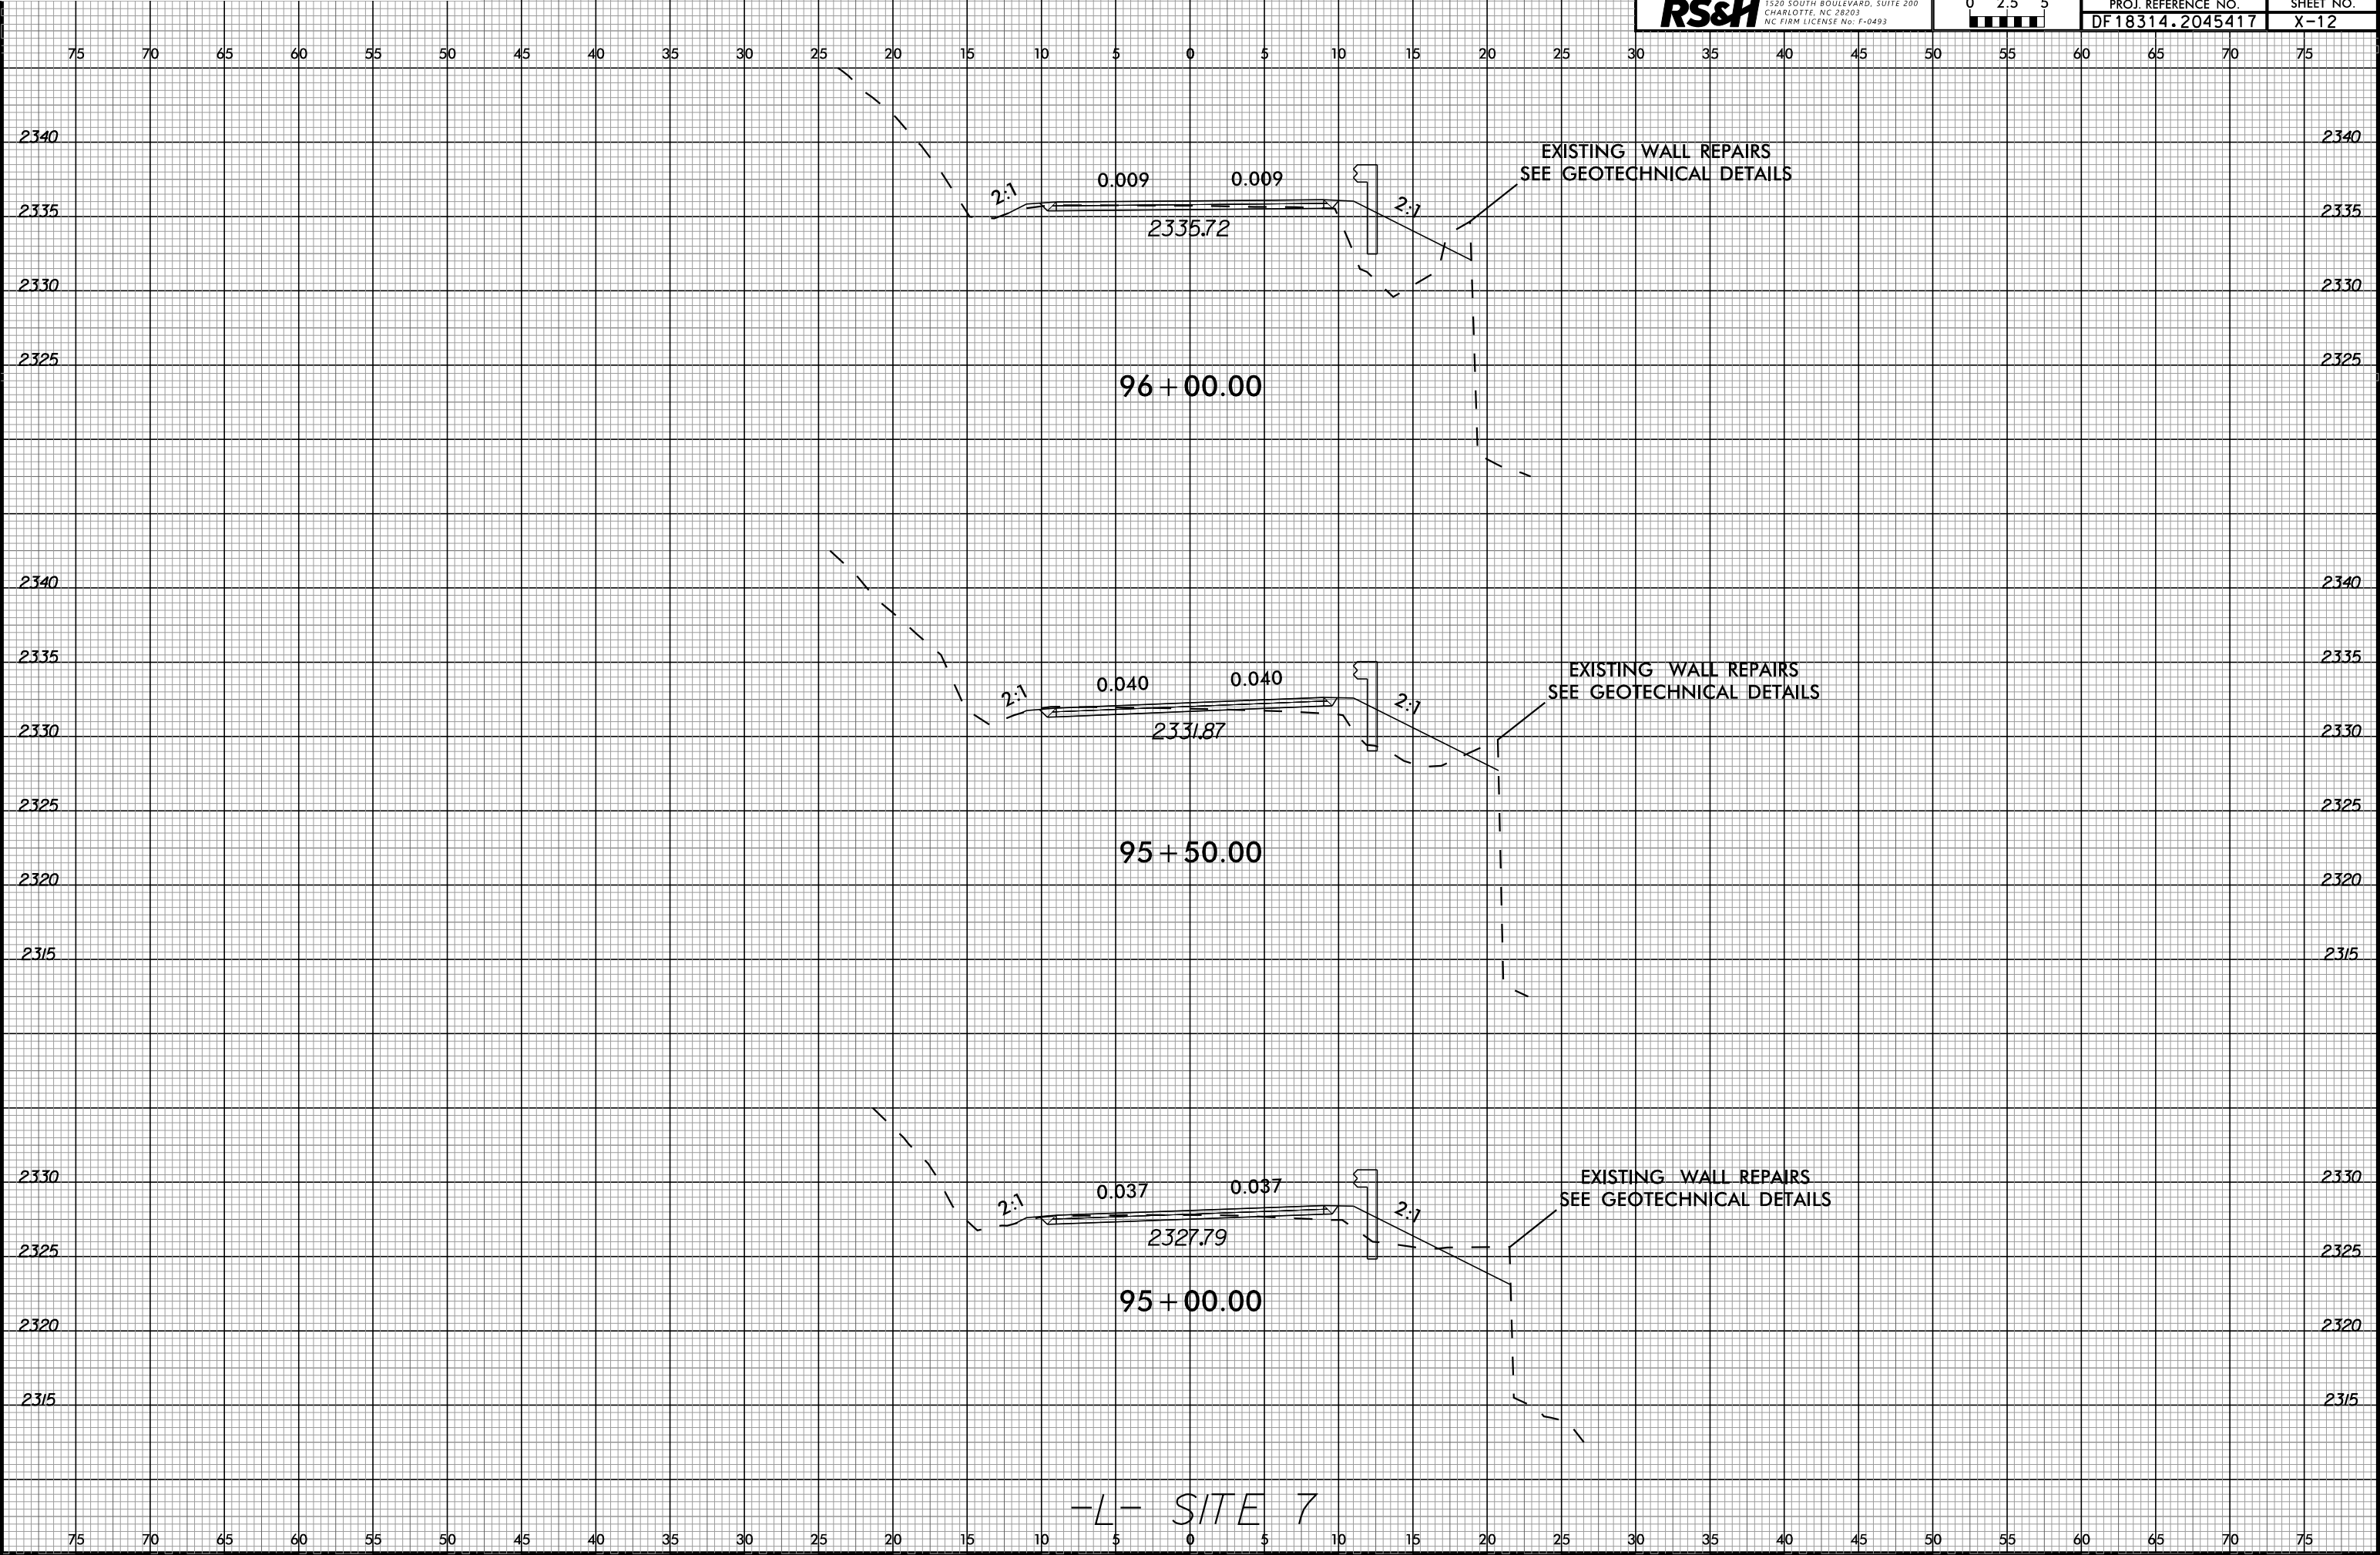


6/23/16

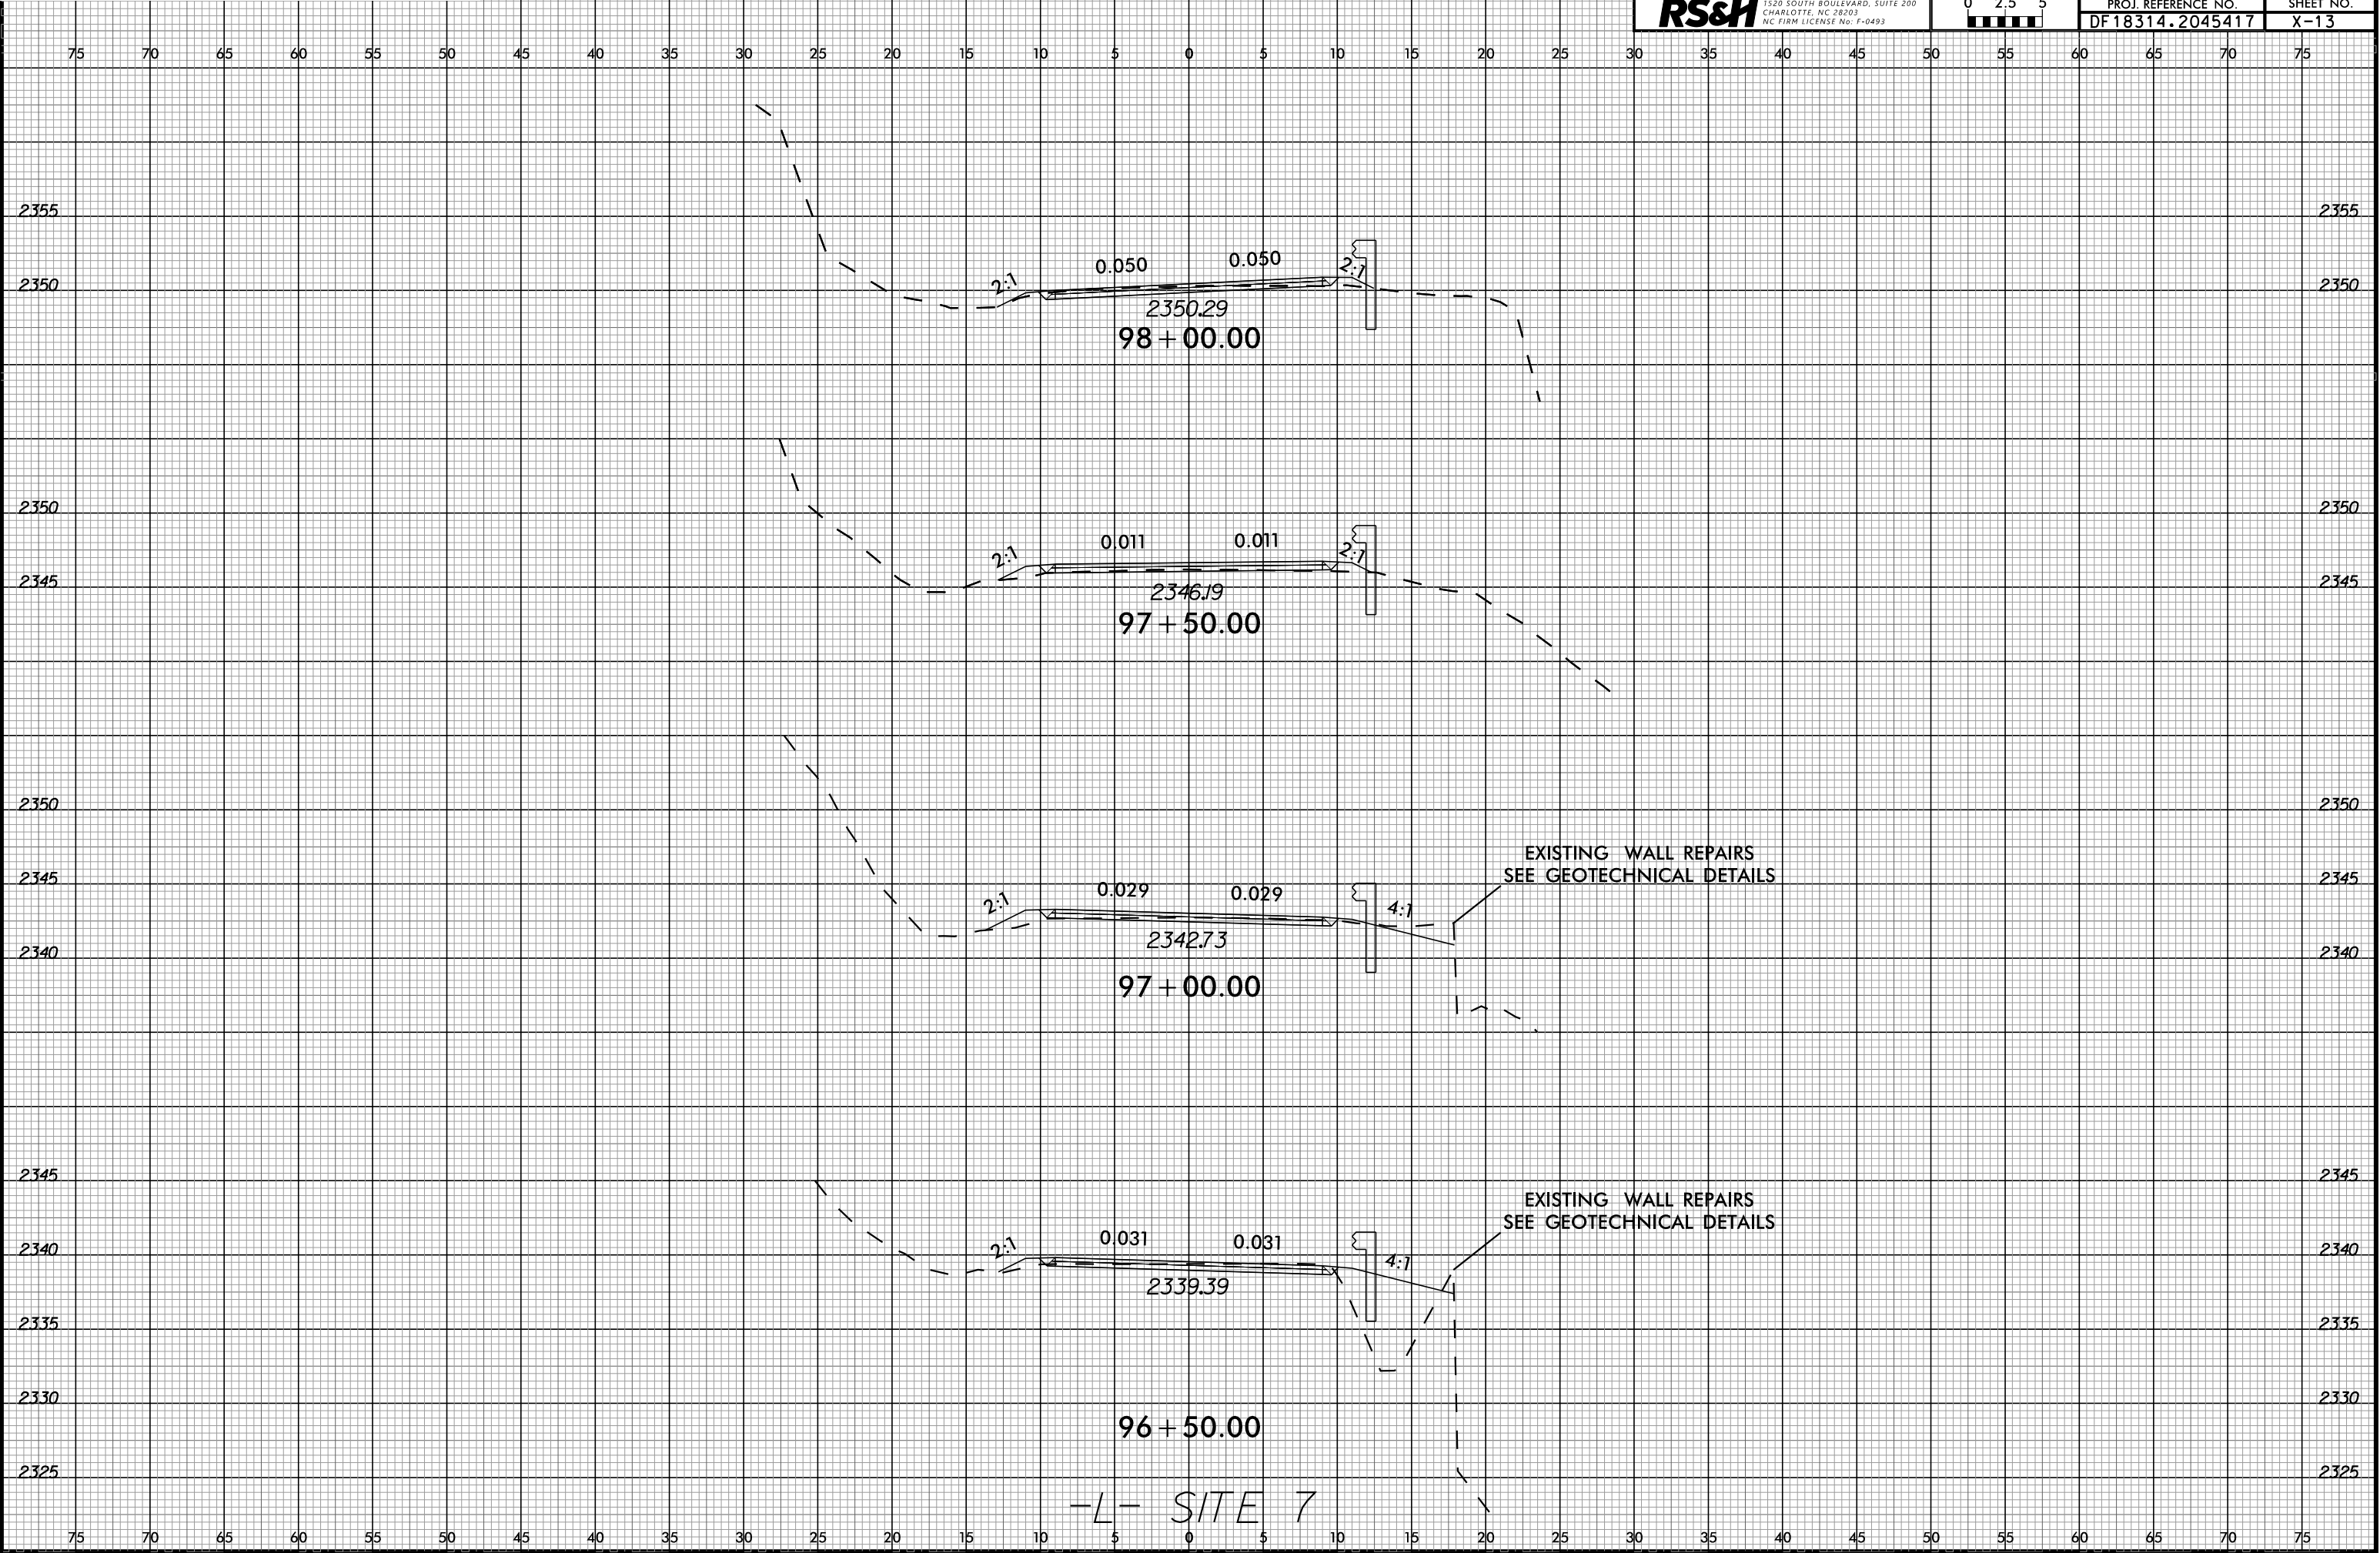



11-JUN-2025 10:34
Modifed
\$\$\$\$\$USERNAM\$\$\$\$\$


6/23/16

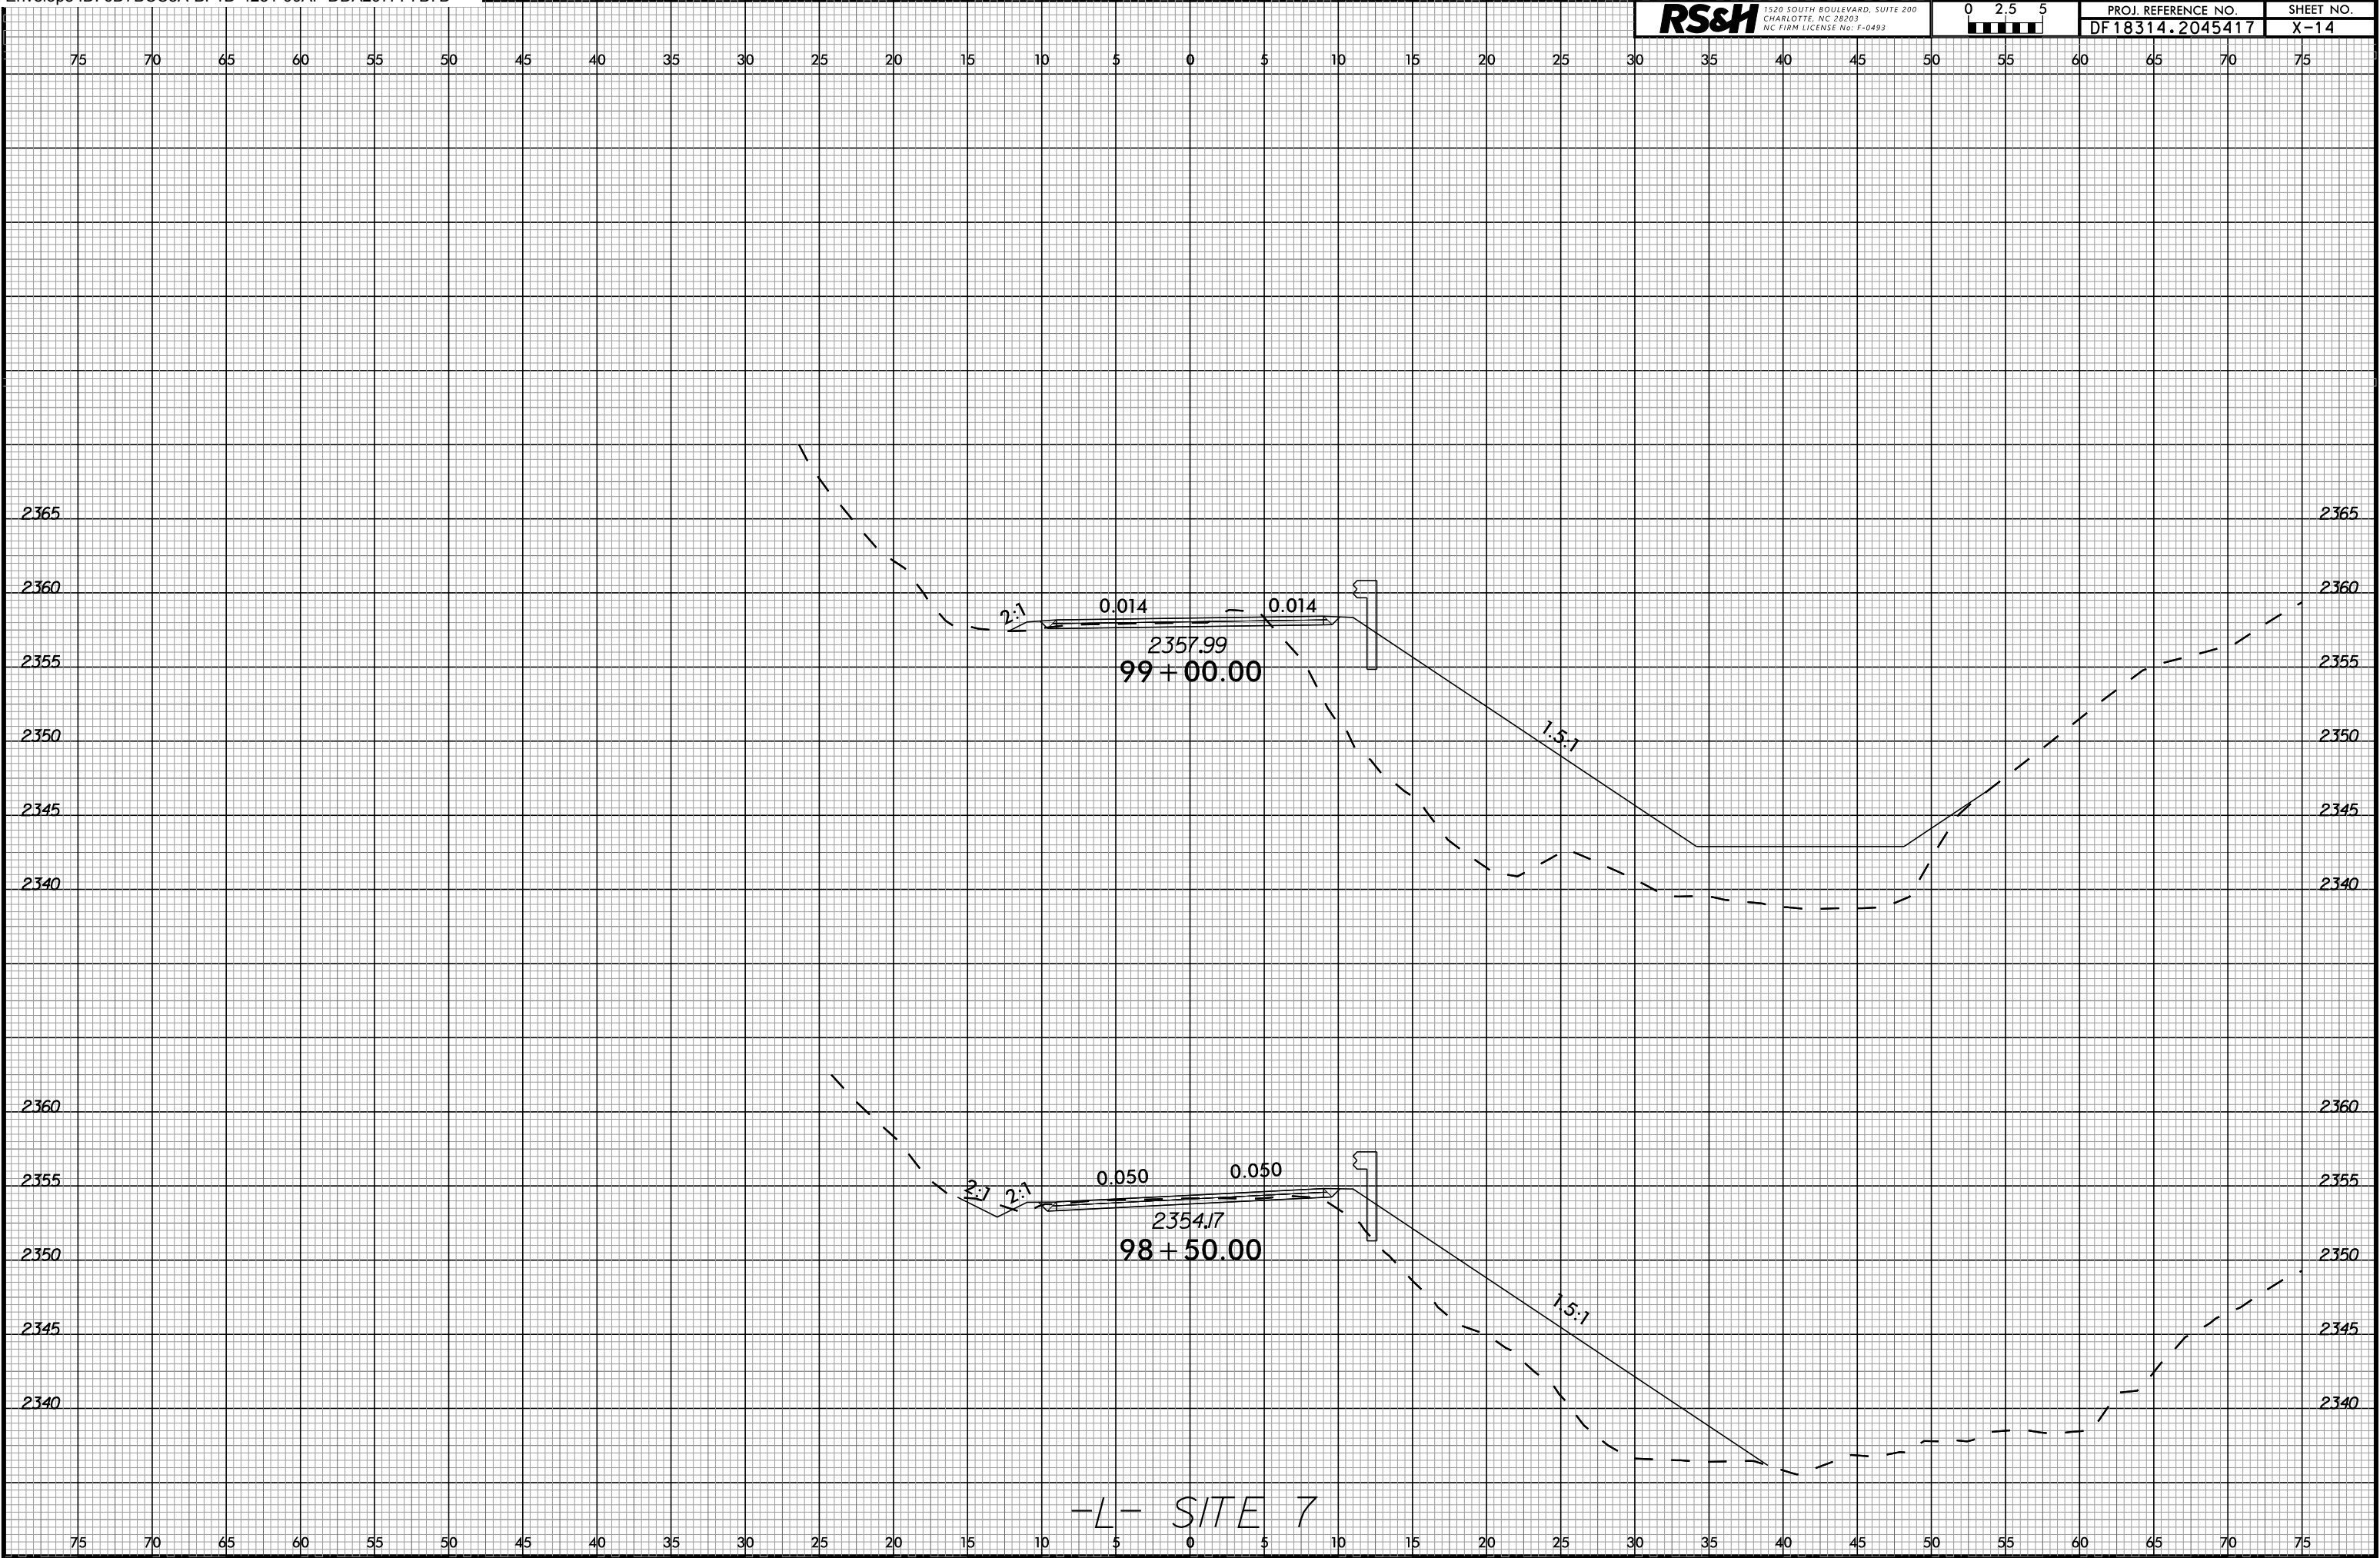

11-JUN-2025 10:34
Modifed: R1
\$\$\$\$\$USERNAME\$\$\$\$\$

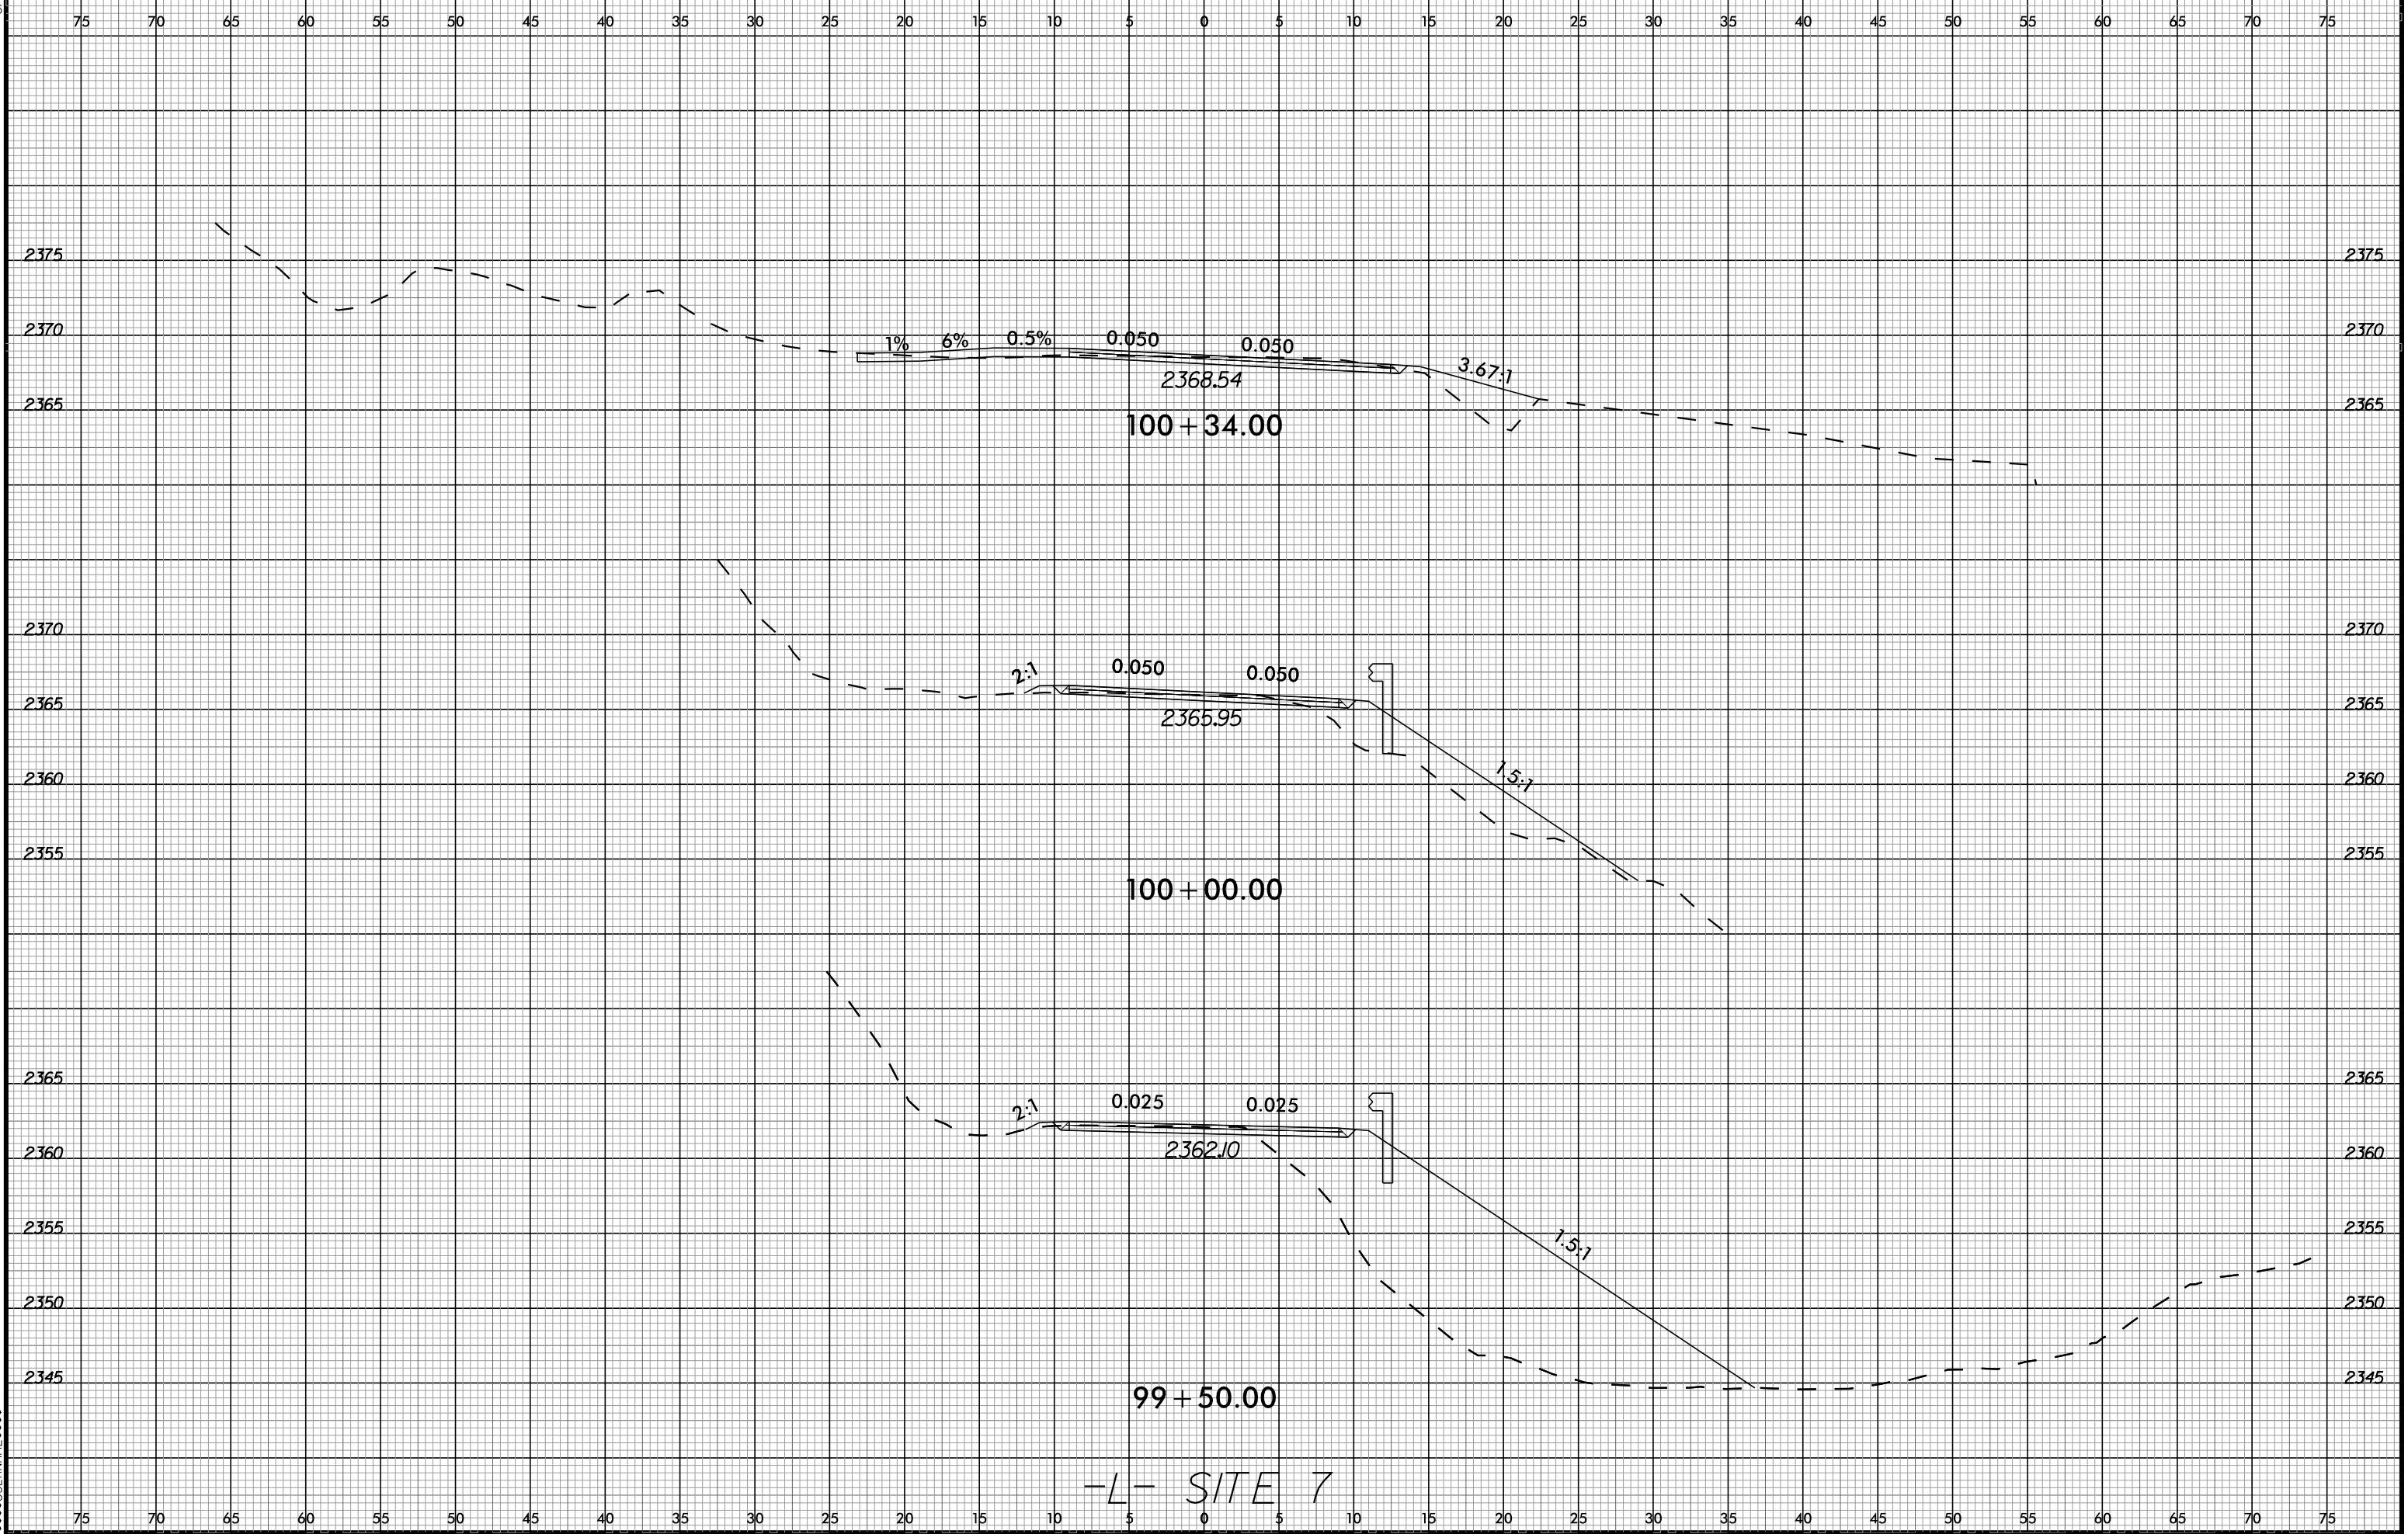

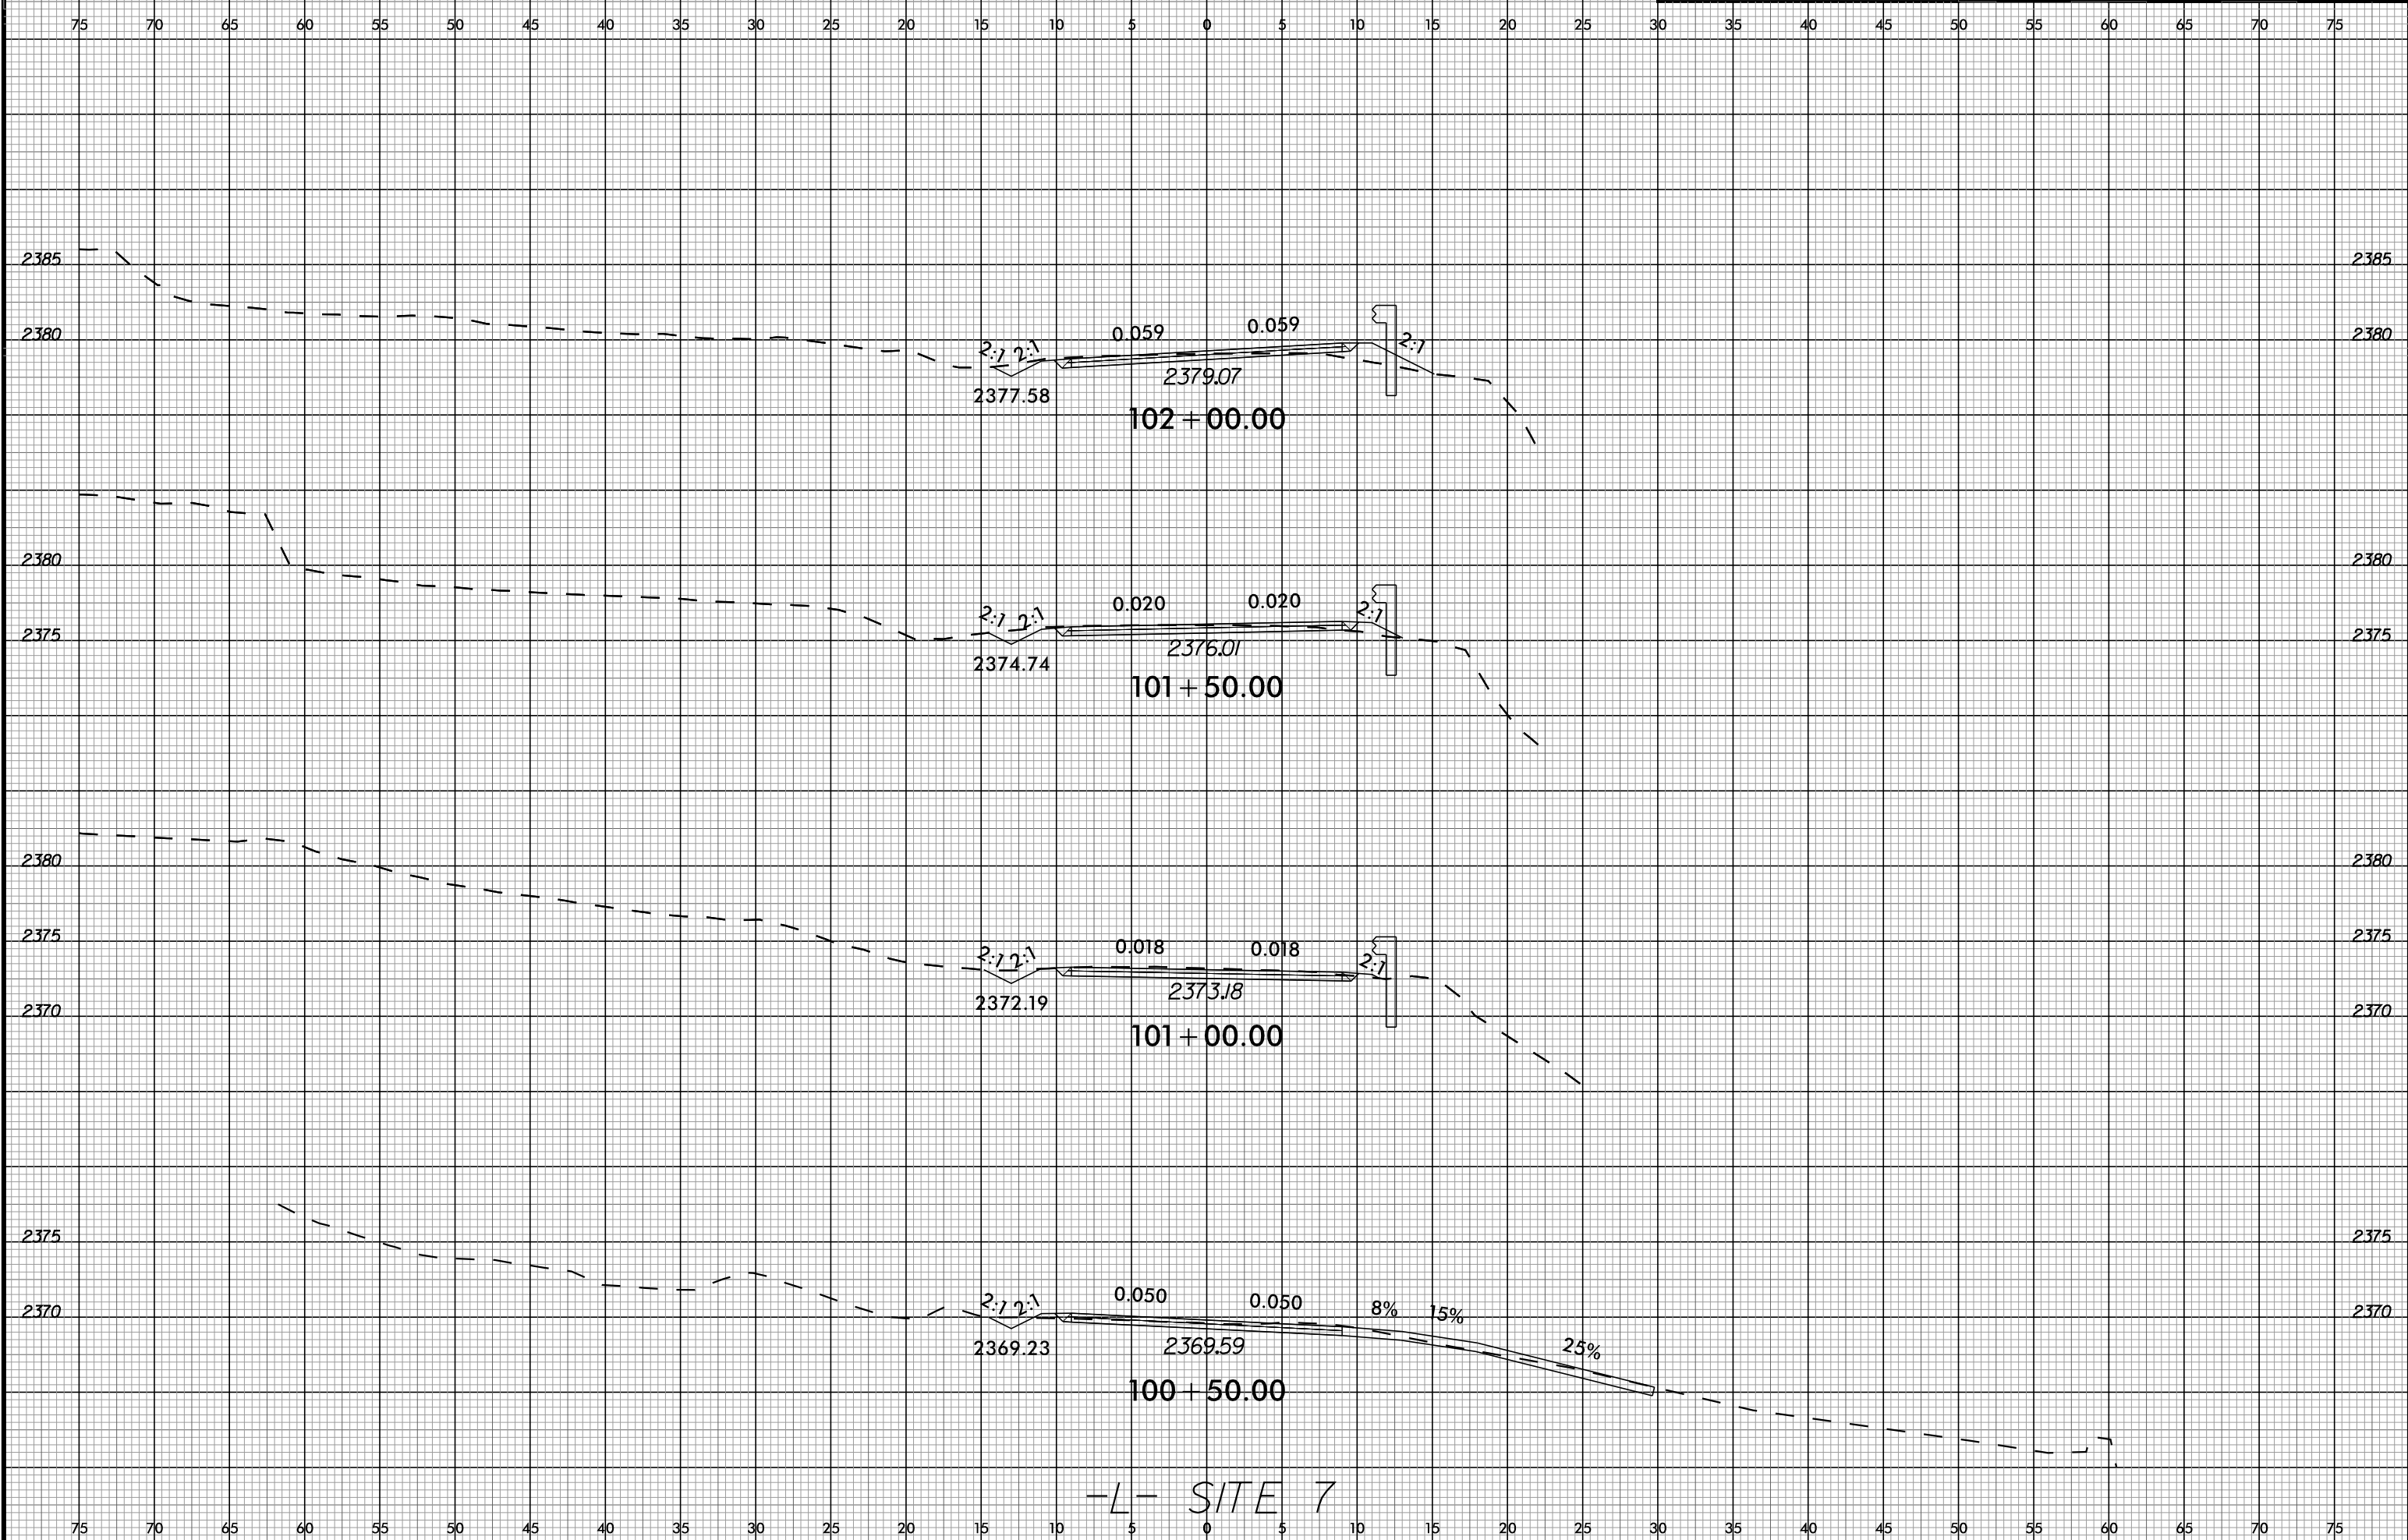

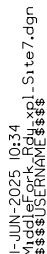

-L- SITE 7

6/23/16

RS&H

1520 SOUTH BOULEVARD, SUITE 200
CHARLOTTE, NC 28203
NC FIRM LICENSE NO. F-0493


02.55

PROJ. REFERENCE NO.


DF18314.2045417


SHEET NO.


X-18

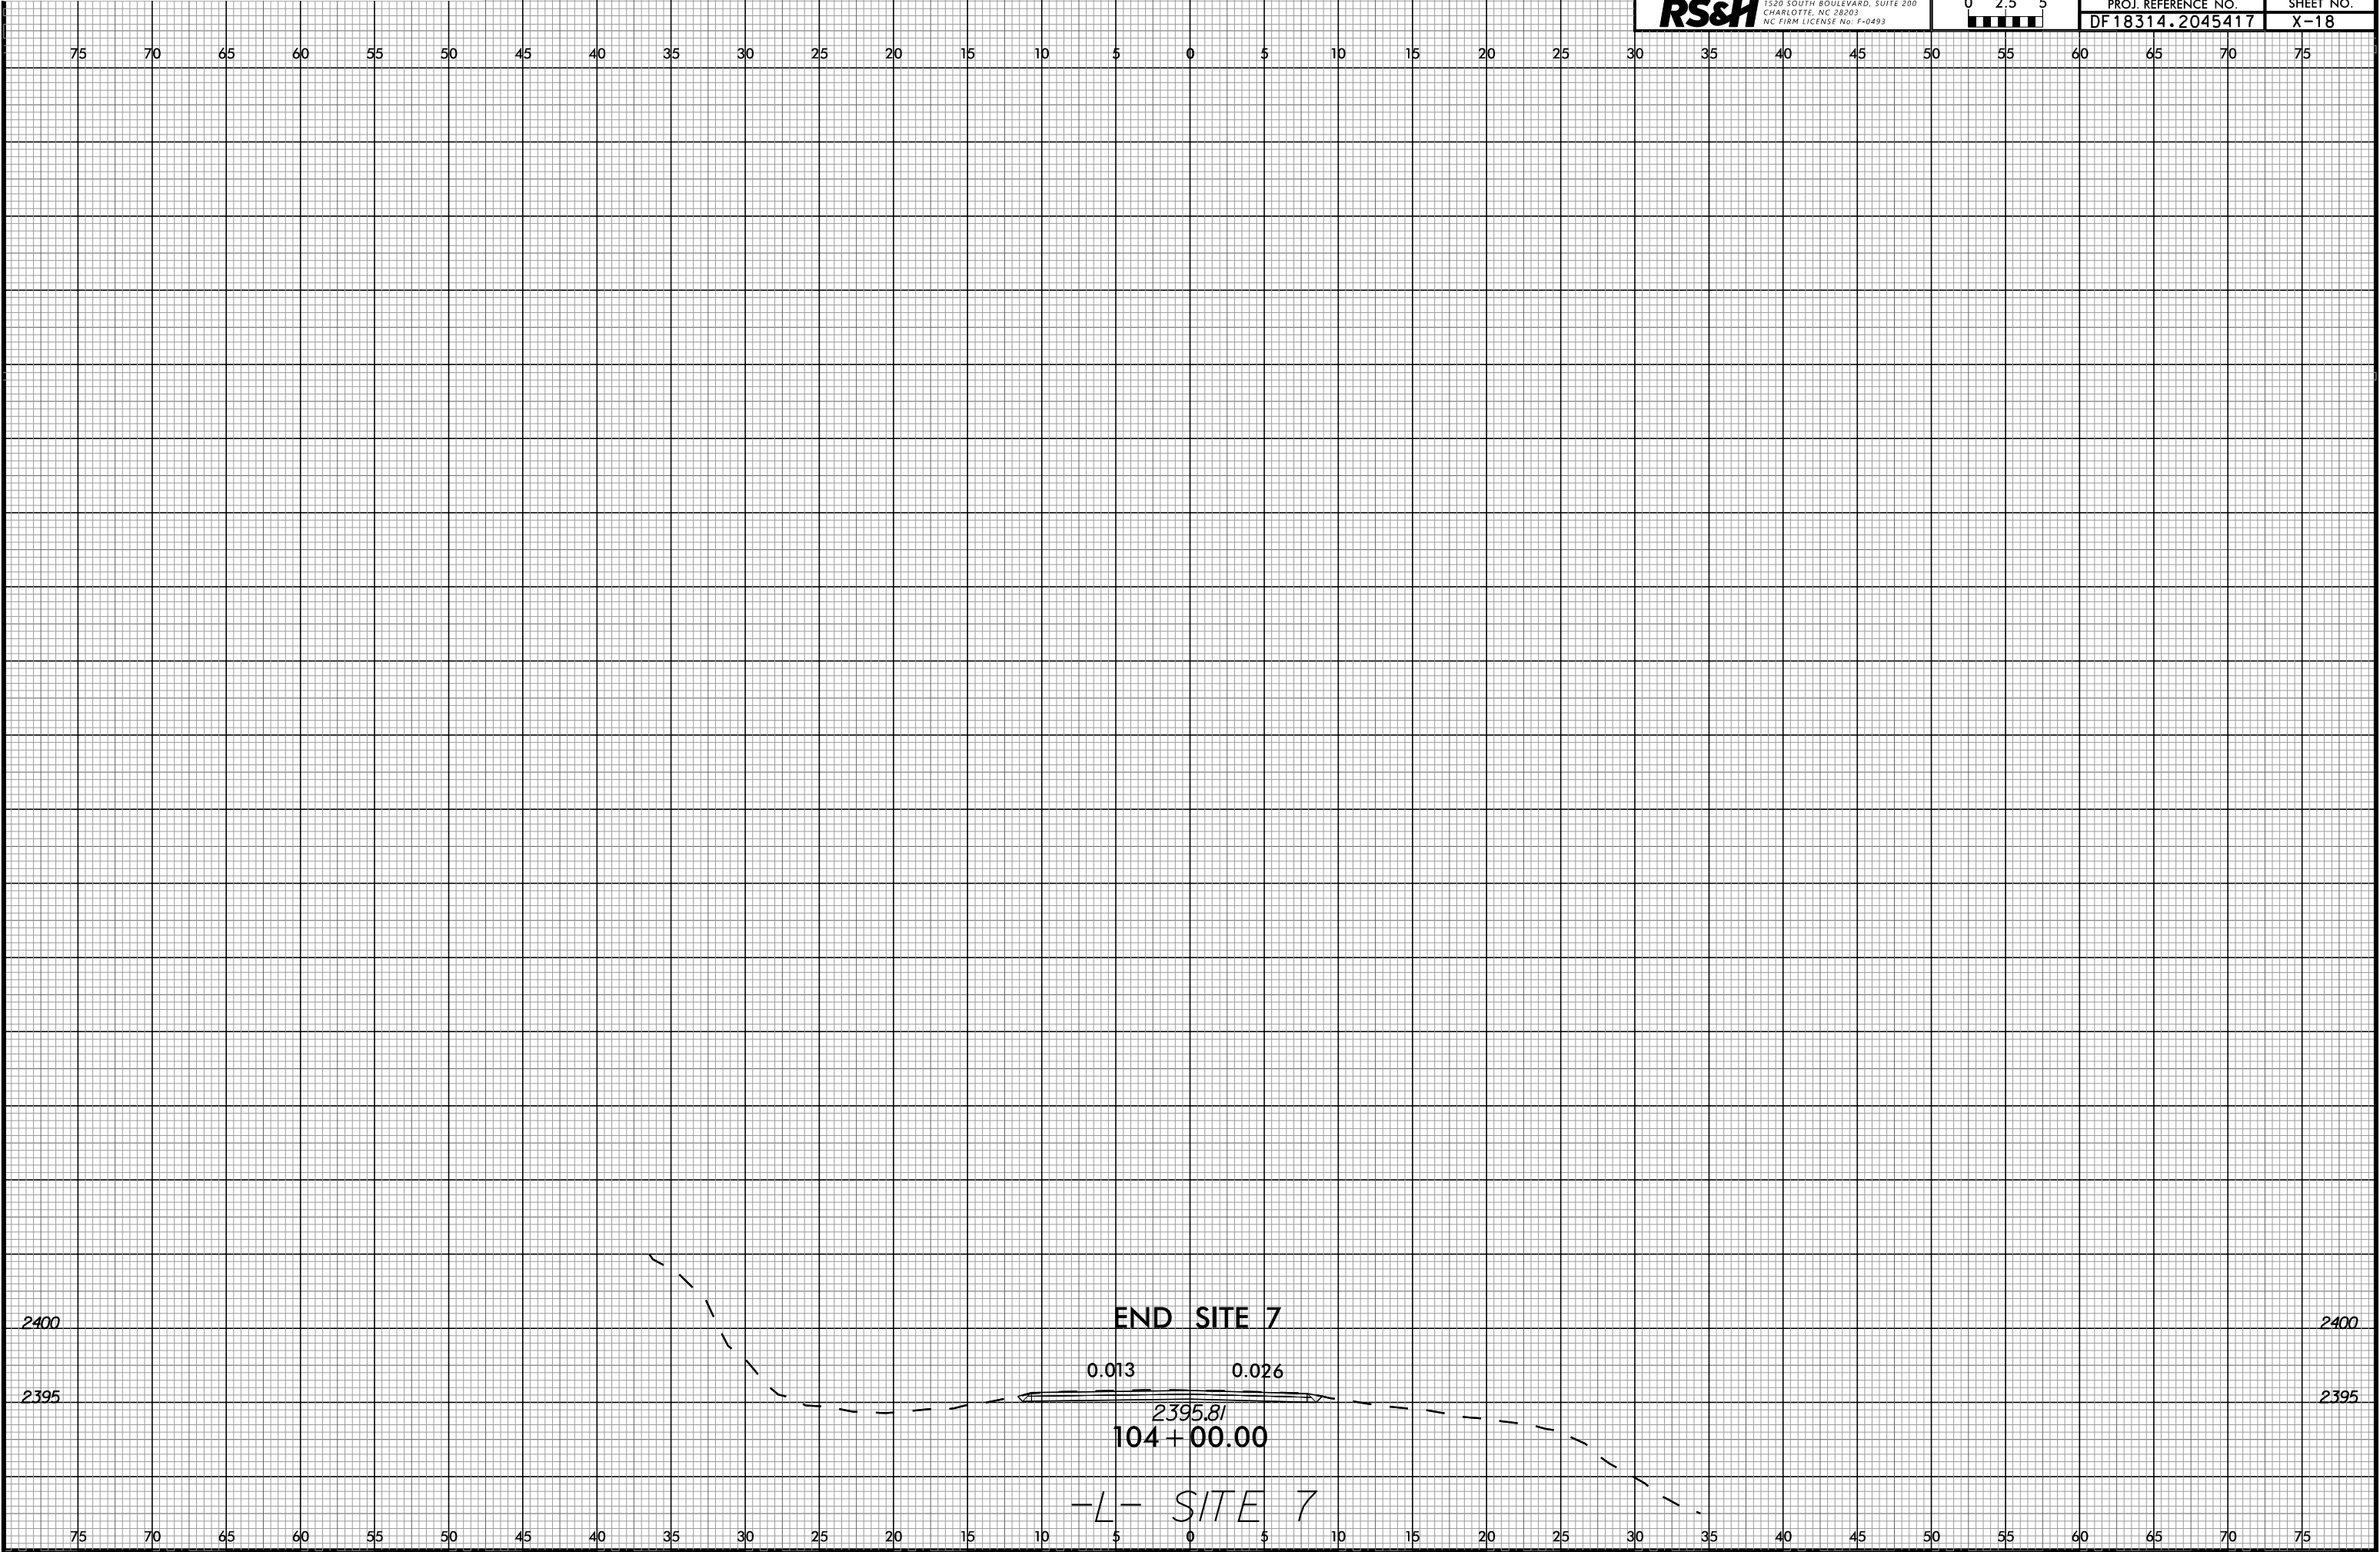


11-JUN-2025 10:34
Modifed
\$\$\$\$\$USERNAME\$\$\$\$\$

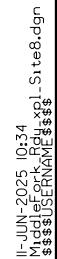


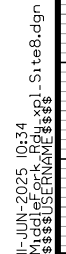

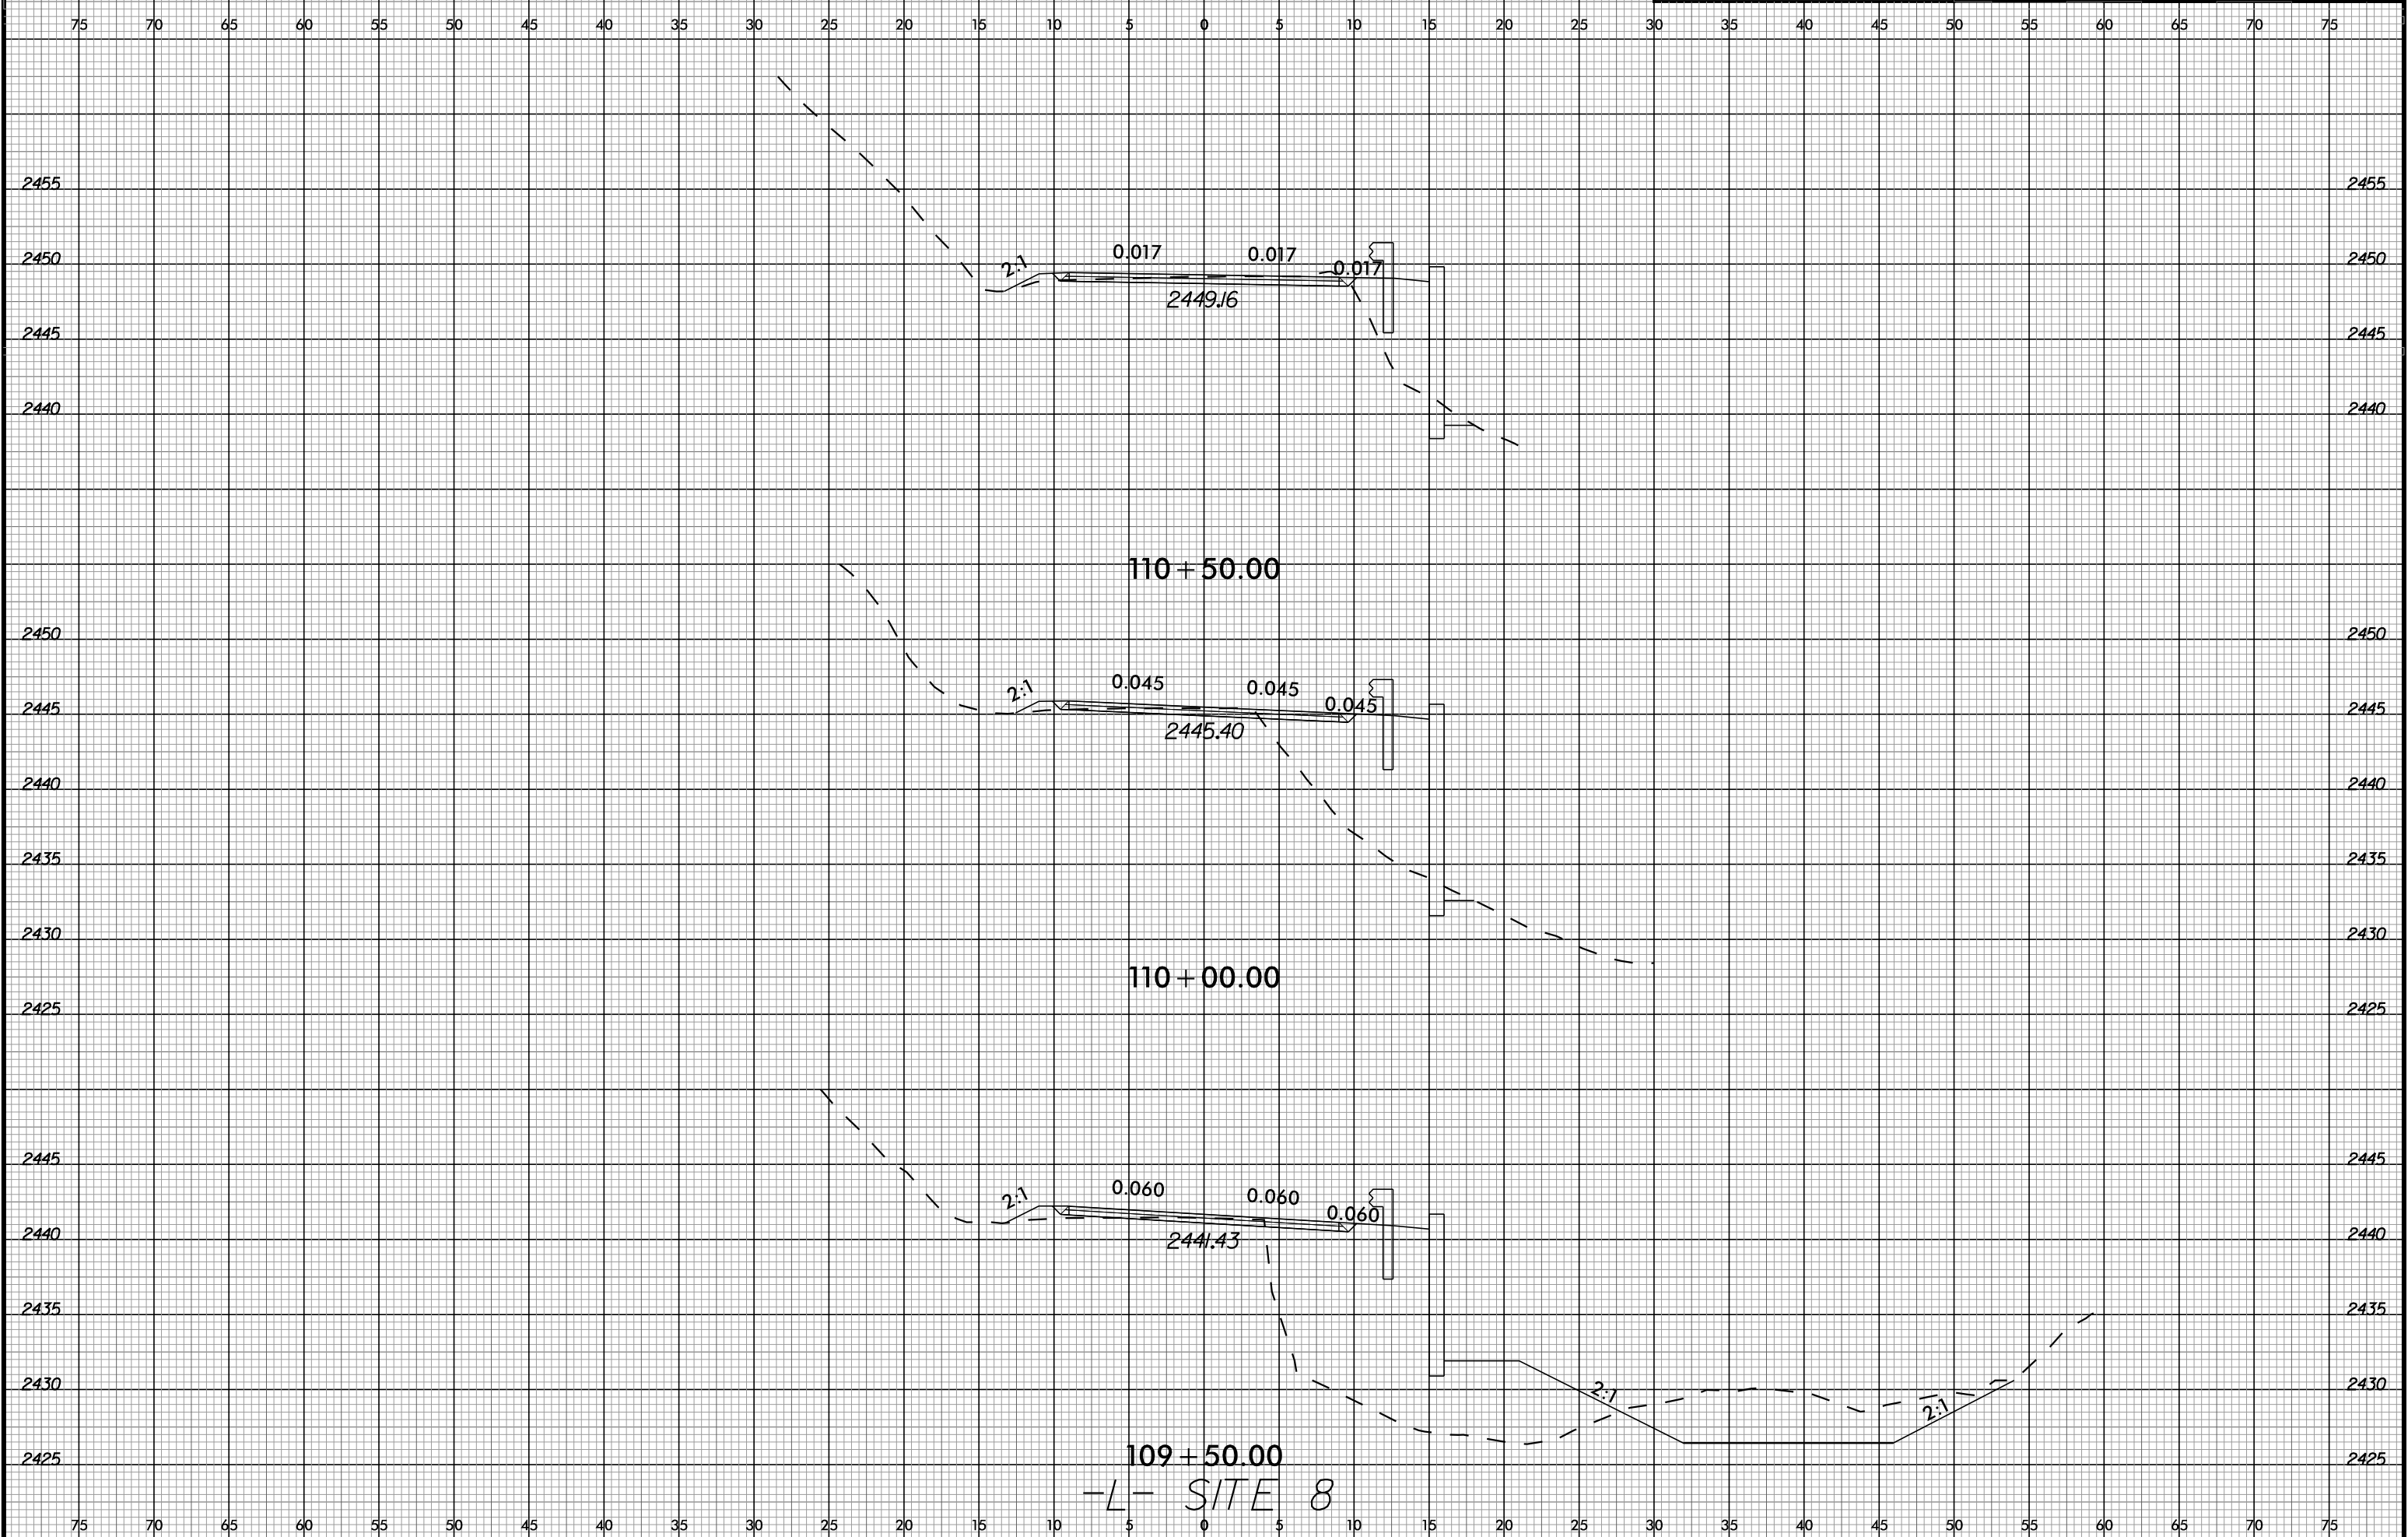

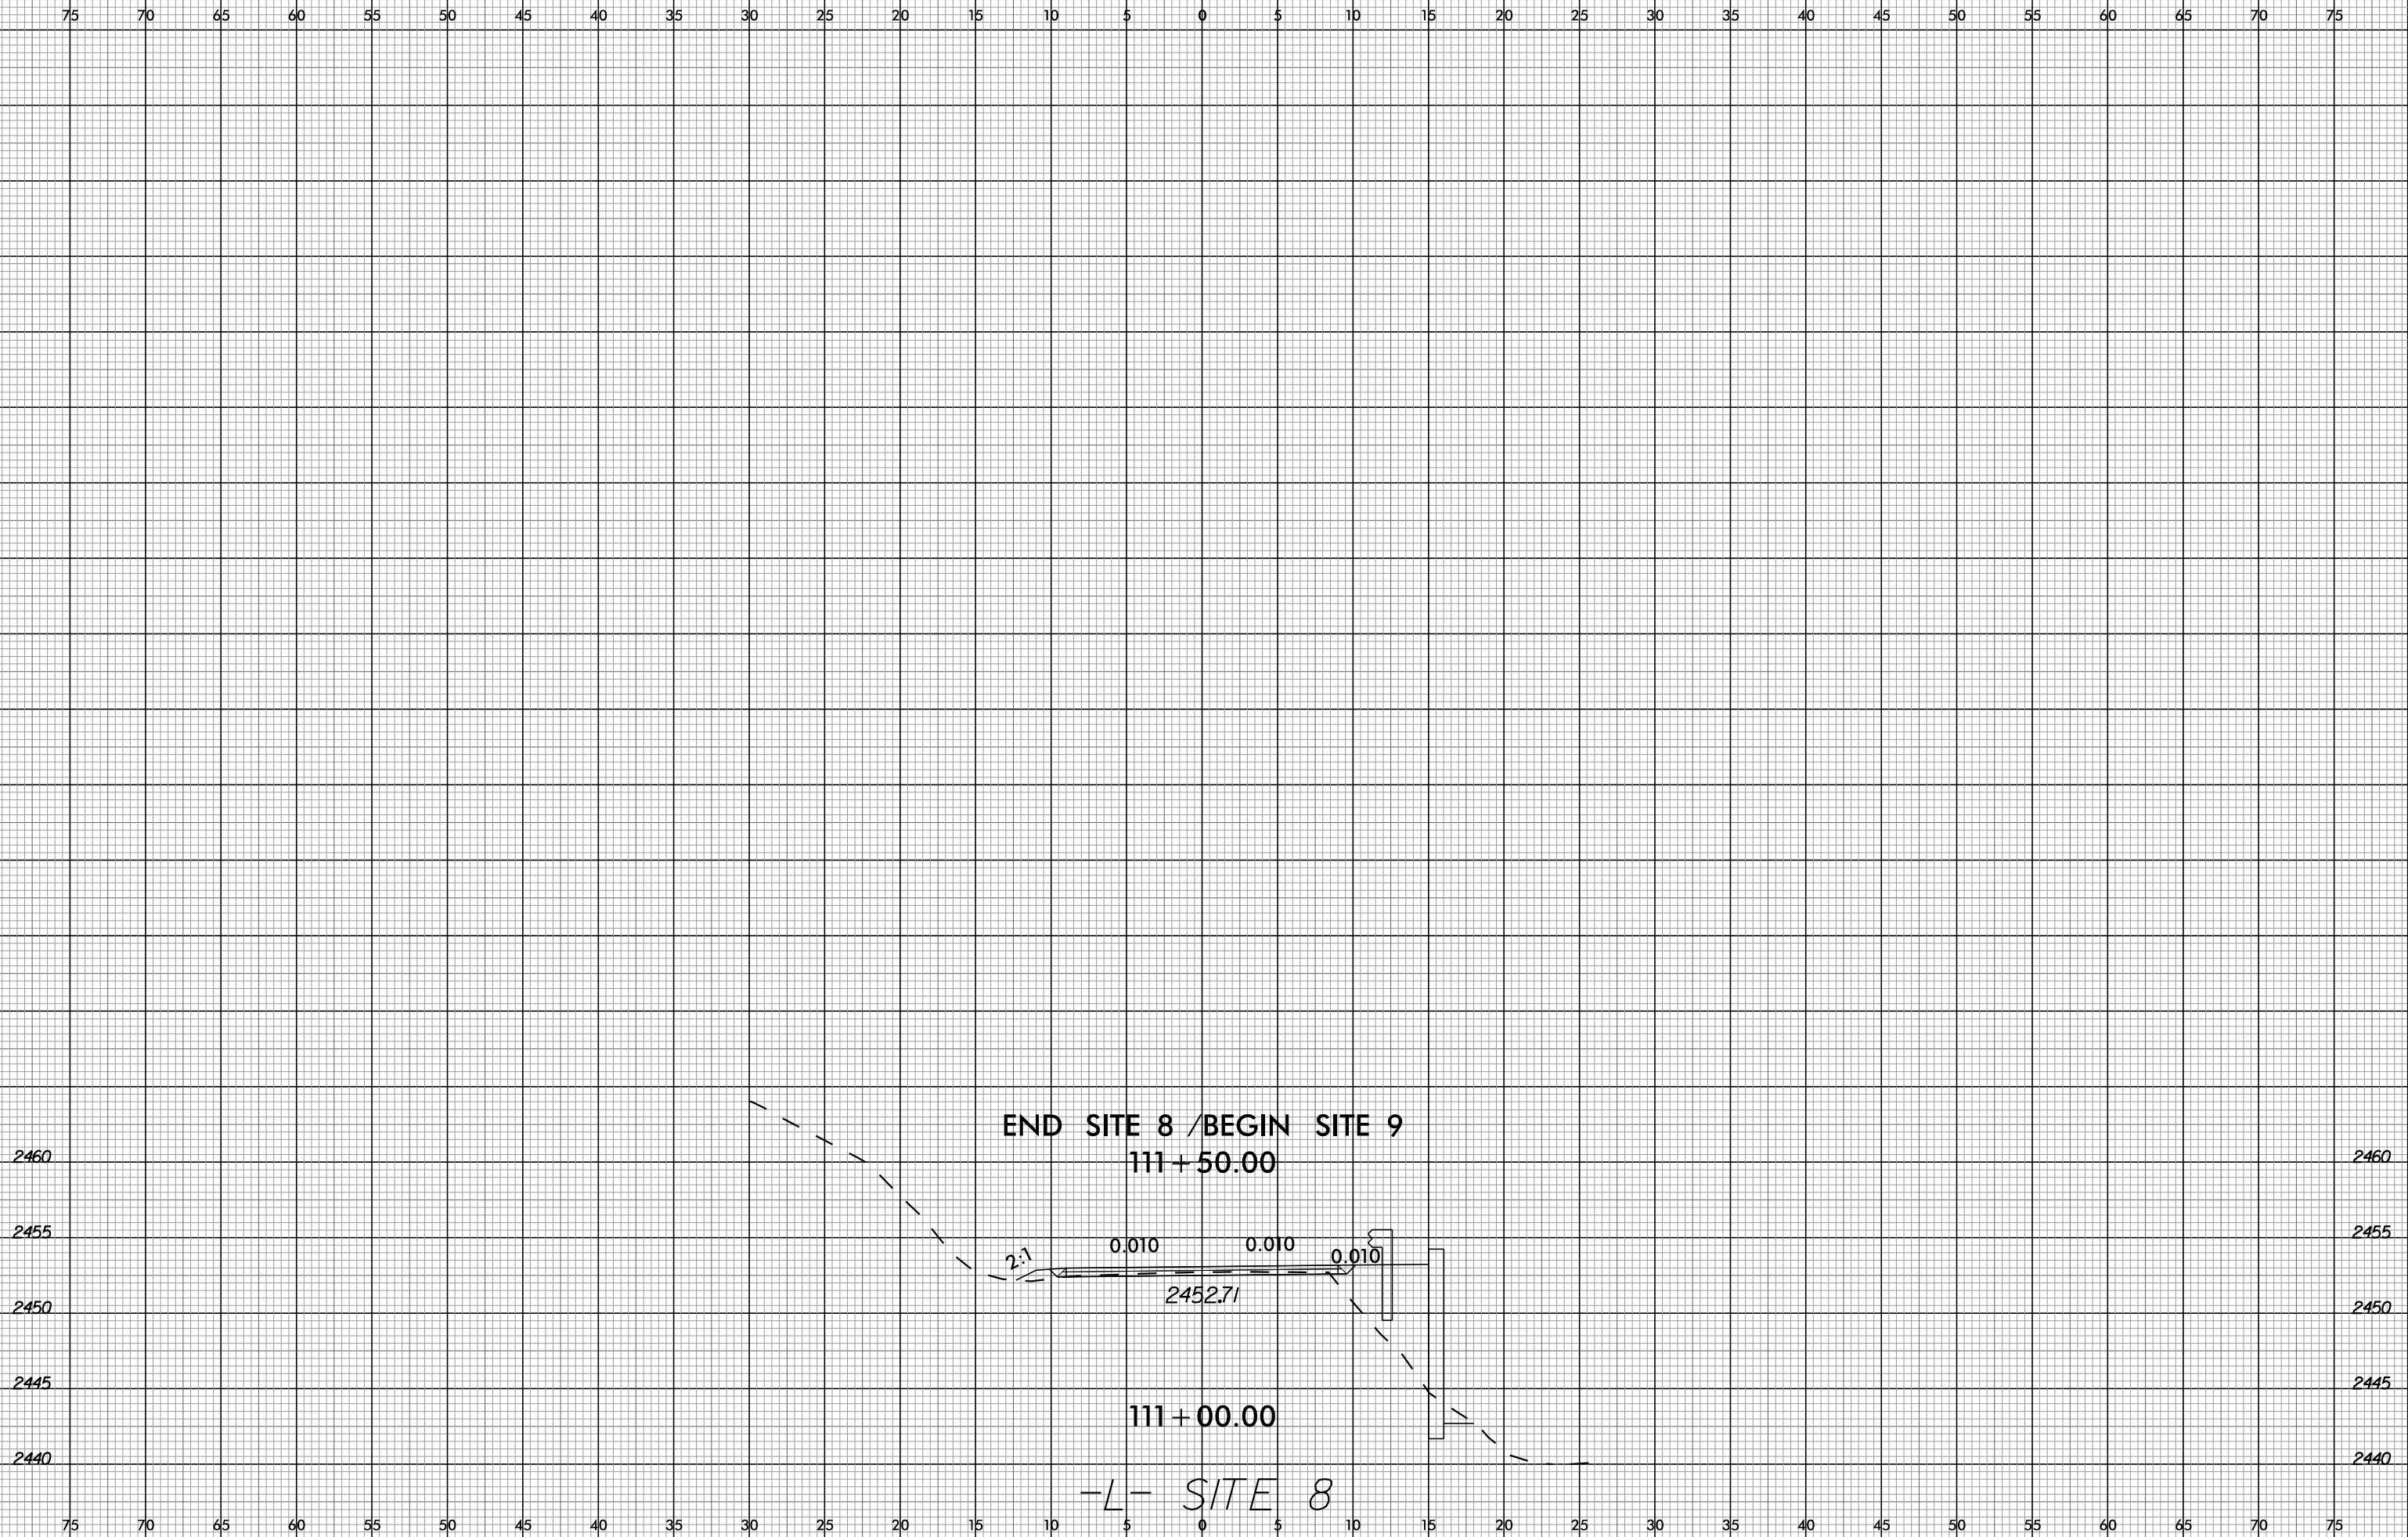

6/23/16

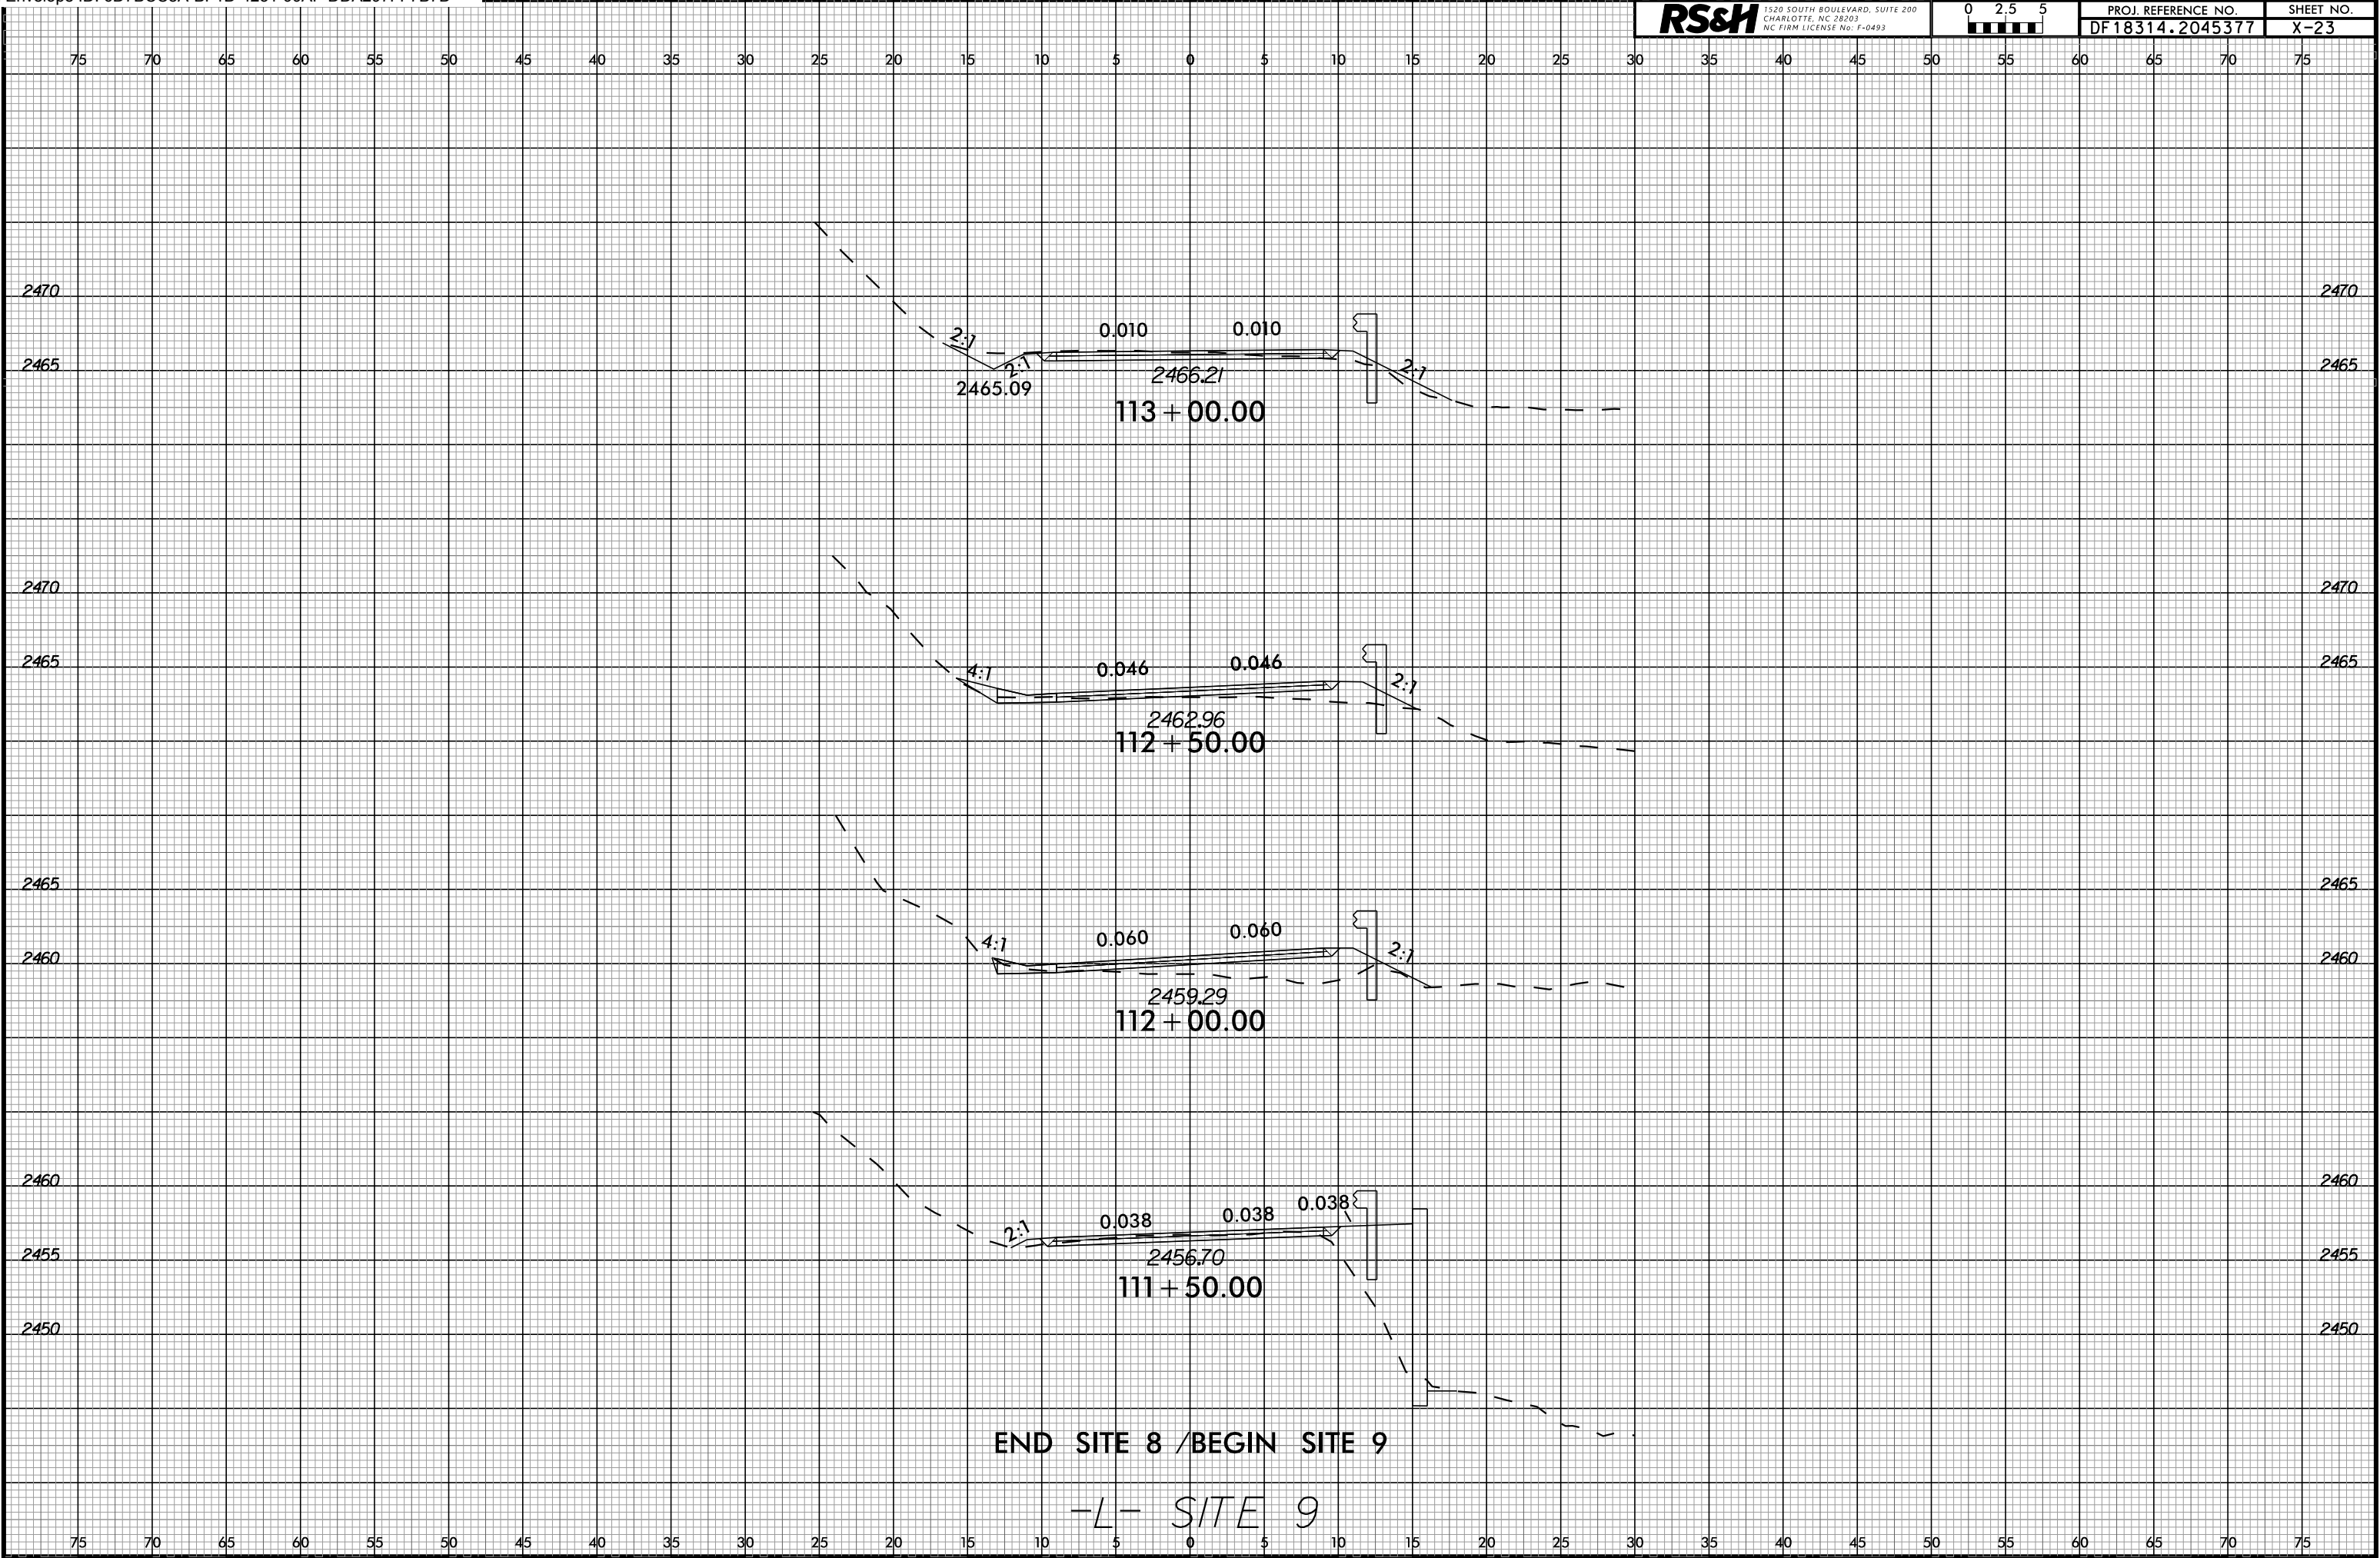

6/23/16

