


**This electronic collection of documents is provided
for the convenience of the user
and is Not a Certified Document –**


**The documents contained herein were originally issued
and sealed by the individuals whose names and license
numbers appear on each page, on the dates appearing
with their signature on that page.**

**This file or an individual page
shall not be considered a certified document.**

6/23/16

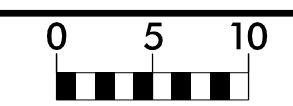


PROJ. REFERENCE NO.	SHEET NO.
W-5714E	X-2

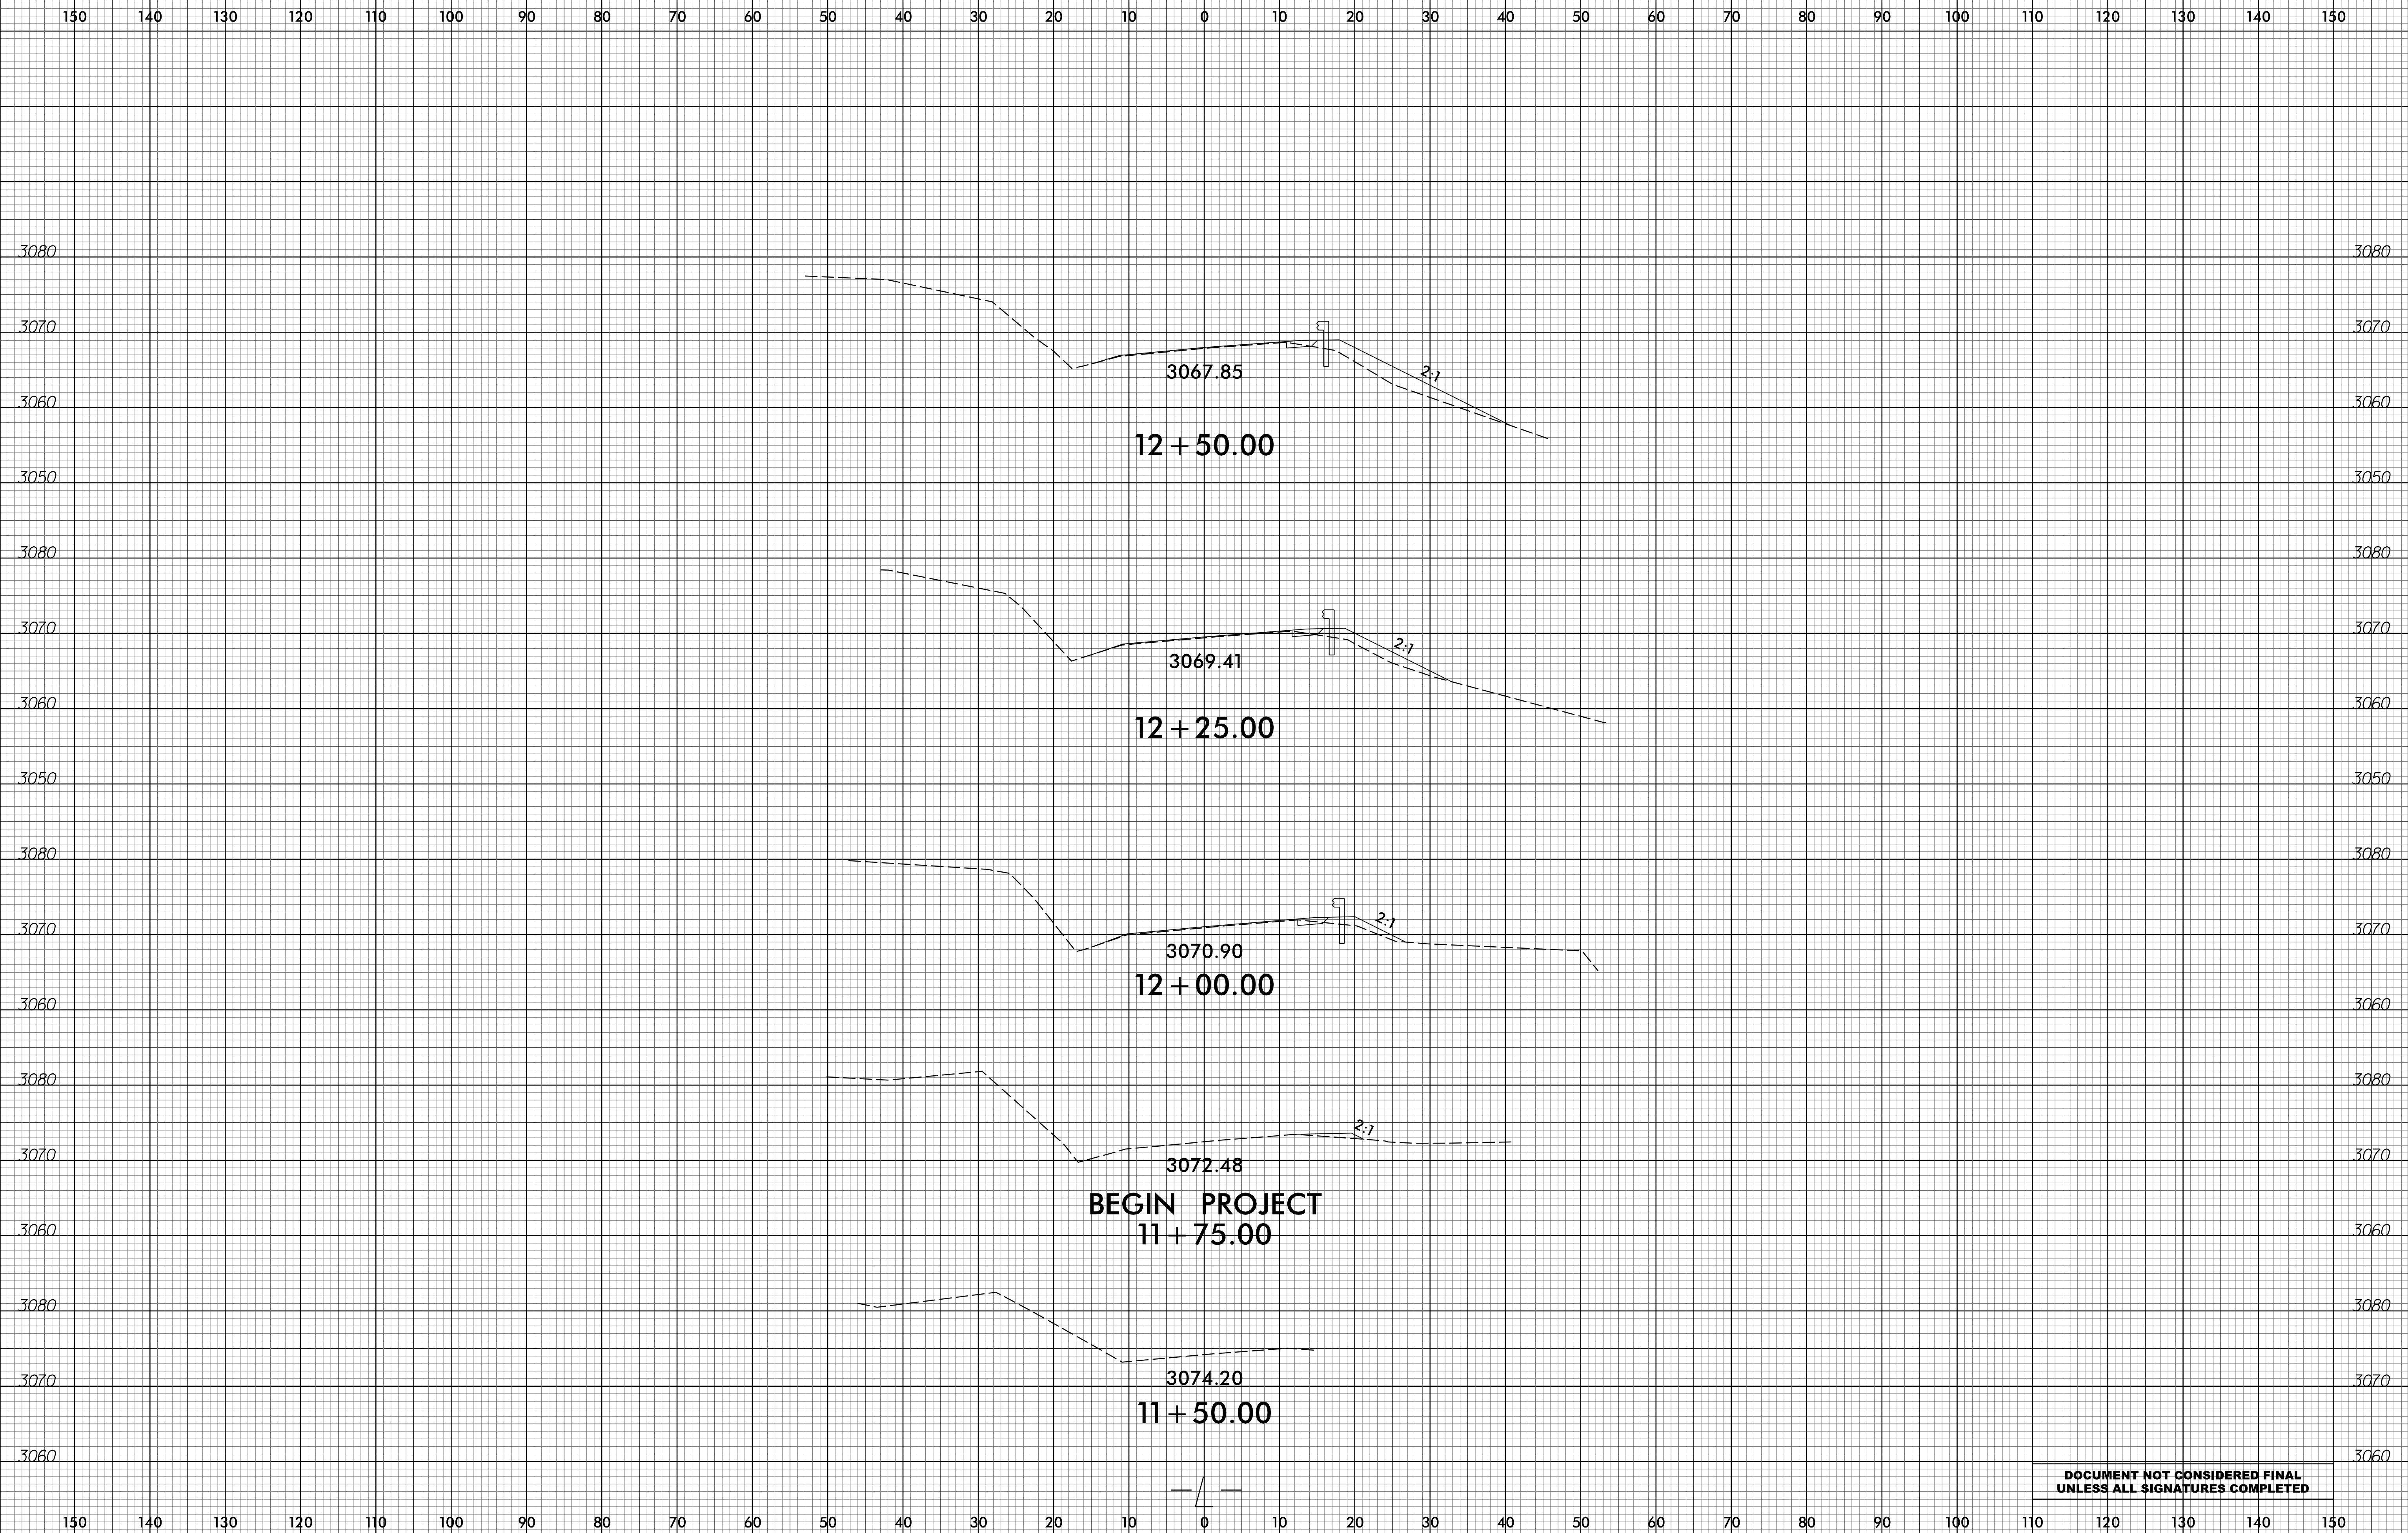


I:\DEC-2013\2013-12-20 11:00:15 AM\W5714E-00 W-5714E Chrysler Curve\Roadway\Corridor-Modeling\W5714E_rdy_xpl.l.dgn

DOCUMENT NOT CONSIDERED FINAL
UNLESS ALL SIGNATURES COMPLETED

6/23/16

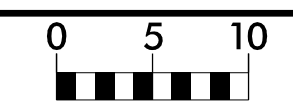


PROJ. REFERENCE NO.	SHEET NO.
W-5714E	X-3

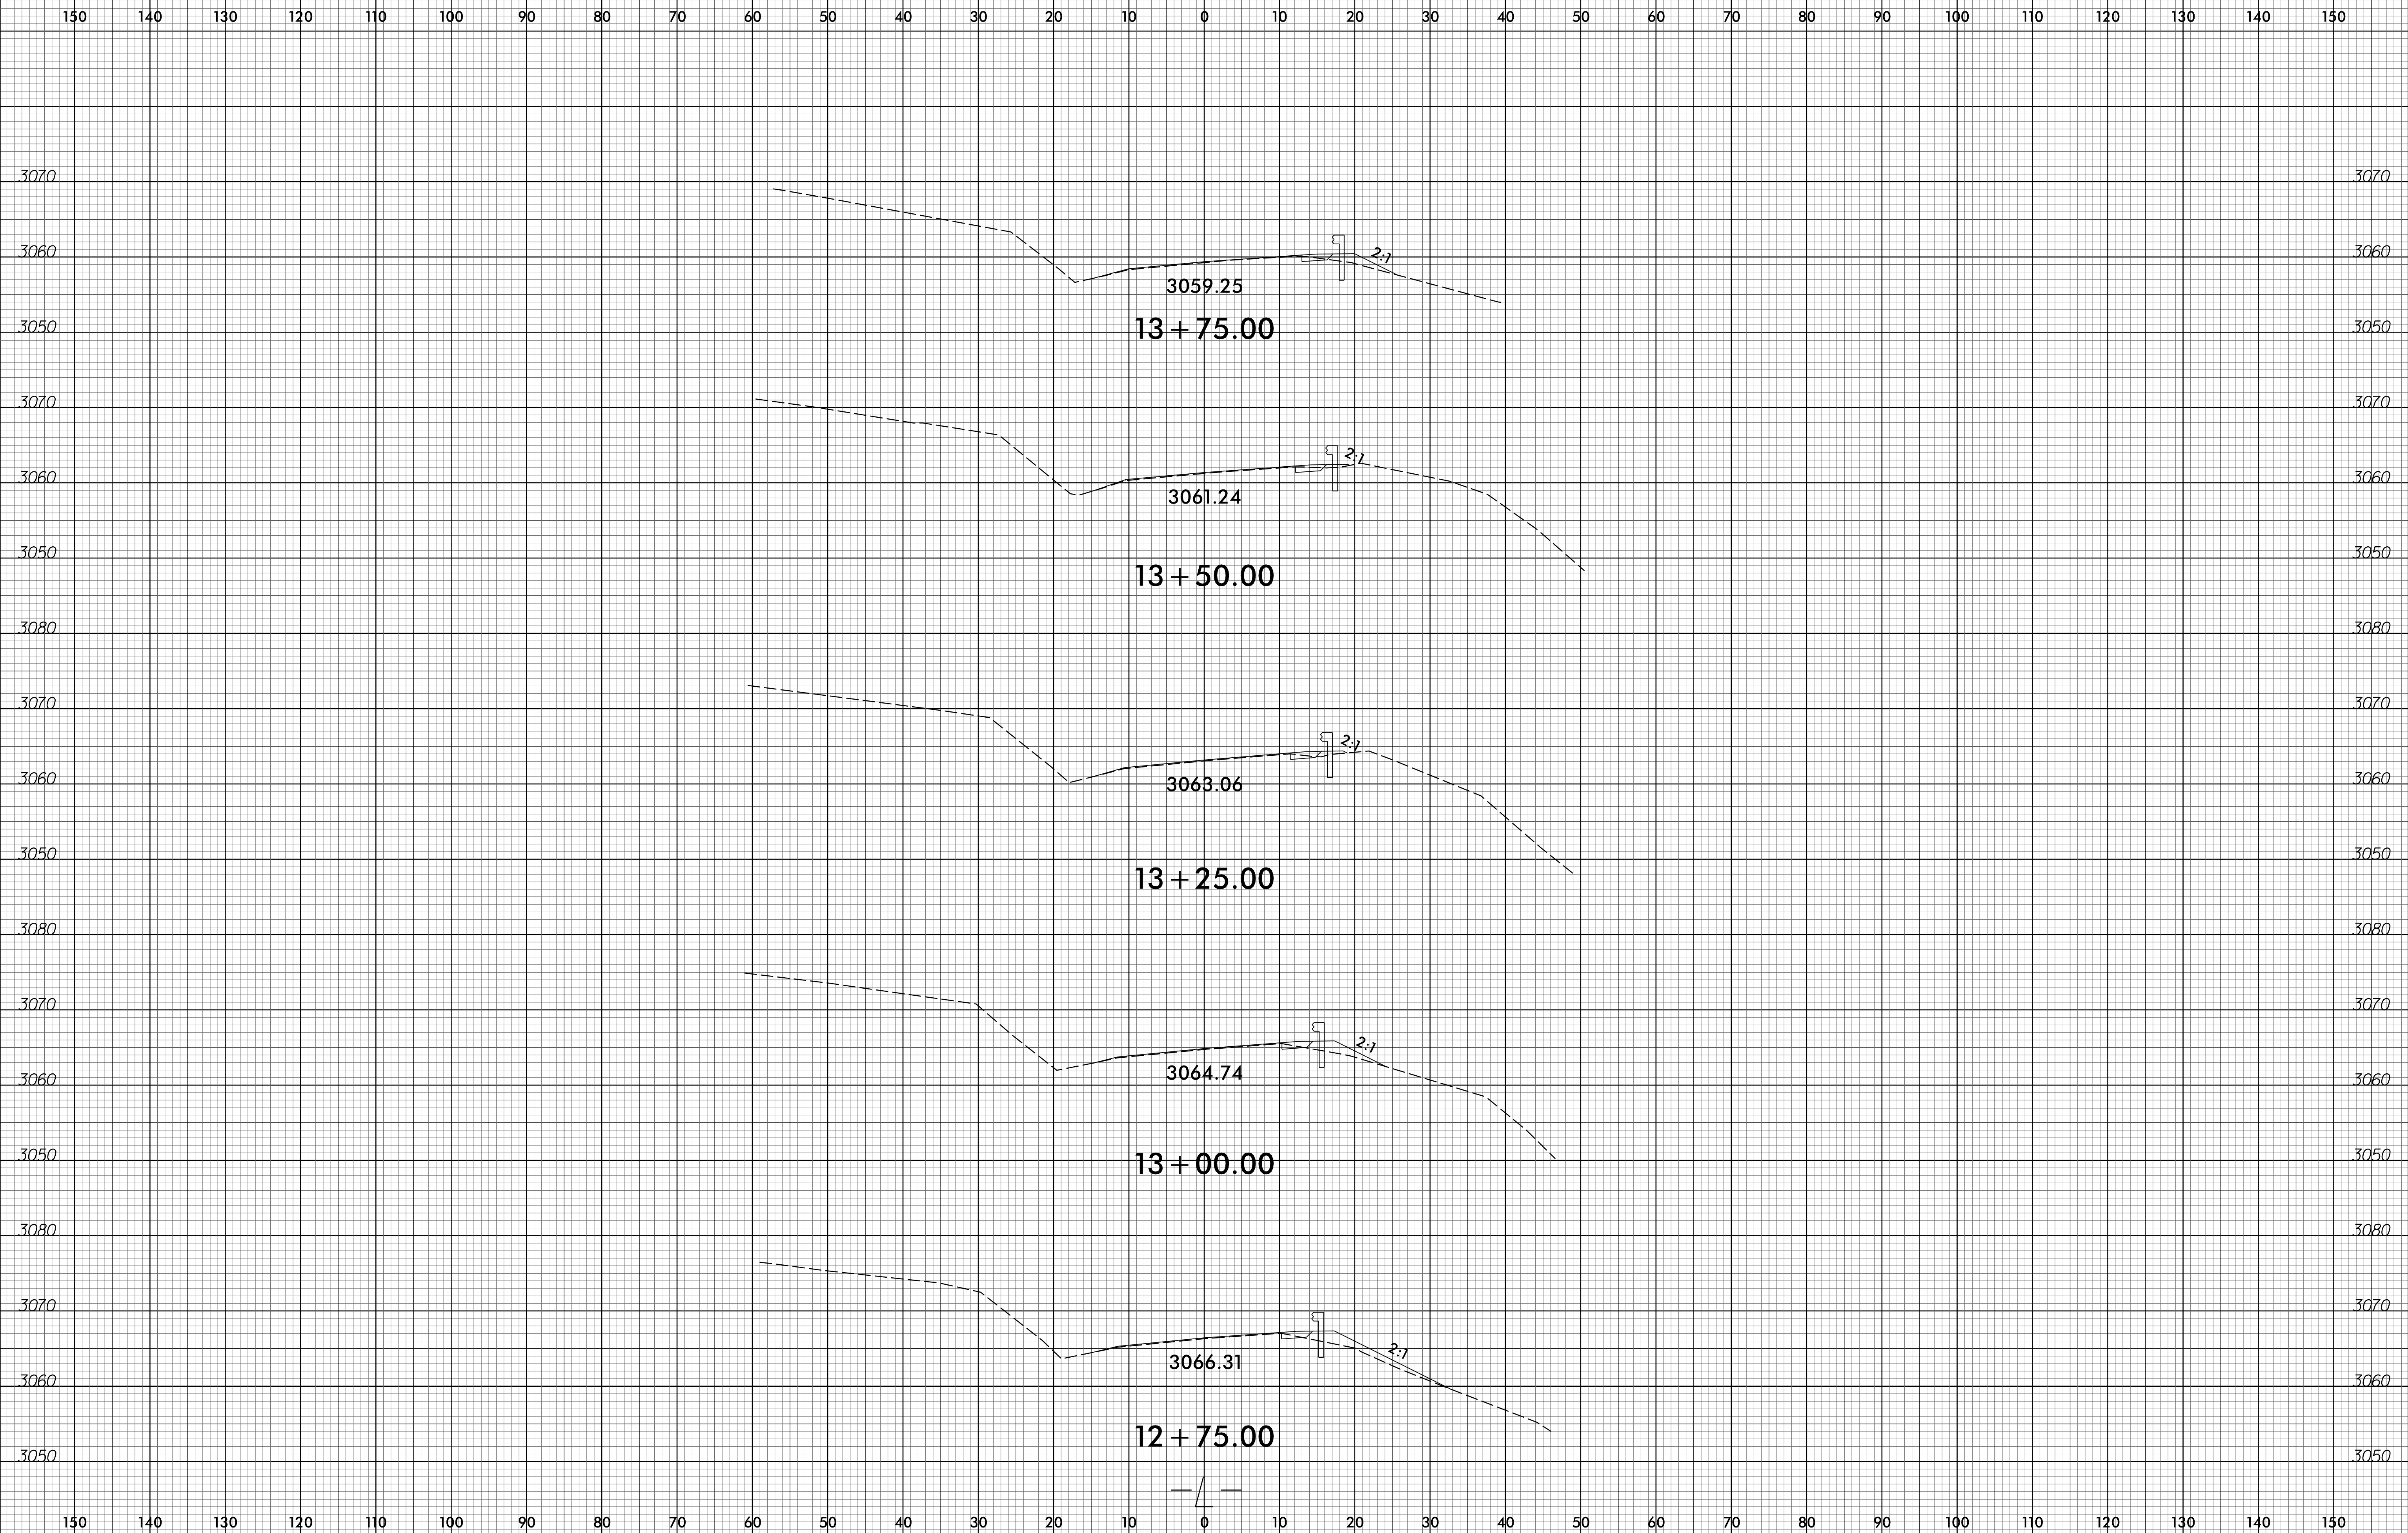


I:\DEC-2013\2013-001\15714E_Chrisler_Curve\Roadway\Corridor-Modeling\W5714E_rdy_xpl_1.dgn
 6/23/16 10:58:33 AM
 3066.31

6/23/16

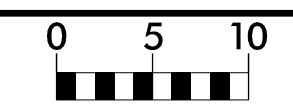


PROJ. REFERENCE NO.	SHEET NO.
W-5714E	X-4

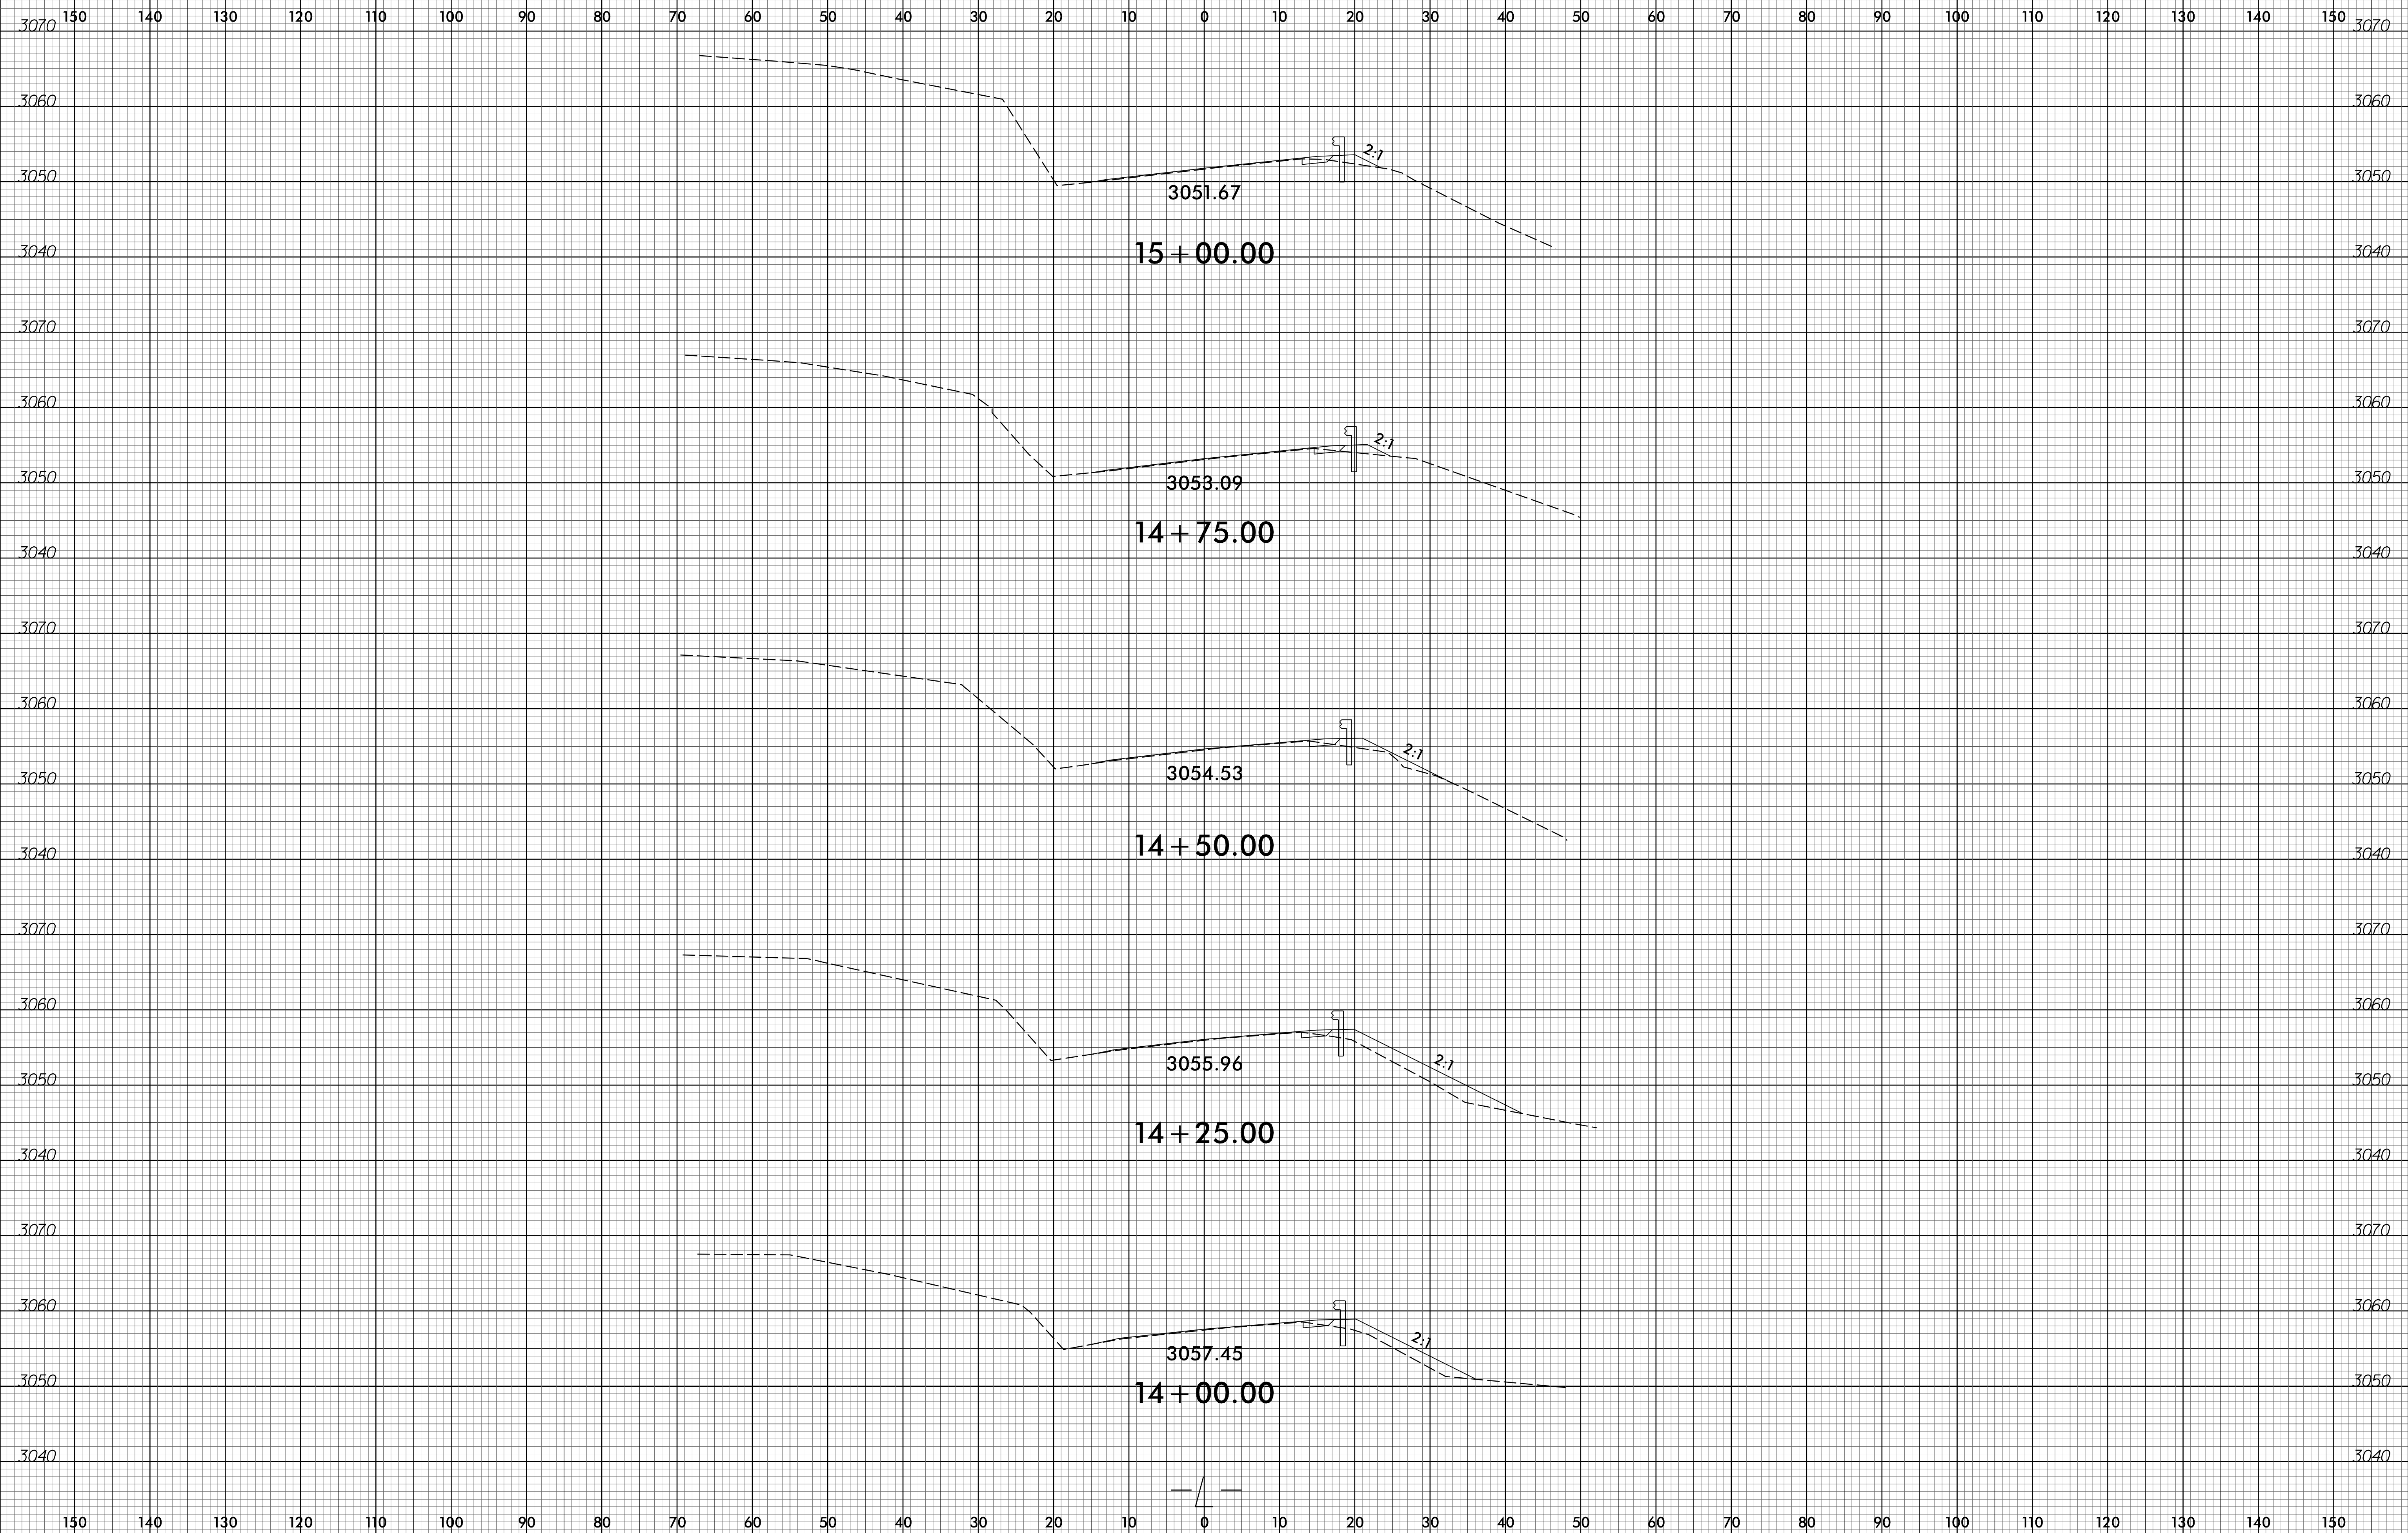

I:\DEC-2013\2013-001\15714E Chrysler Curve\Roadway\Corridor-Modeling\W5714E_rdy_xpl_1.dgn
 15714E_001.dwg
 15714E_001.dwg
 15714E_001.dwg

6/23/16

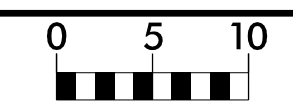


PROJ. REFERENCE NO.	SHEET NO.
W-5714E	X-5




I:\DEC-2013\2013-12-20
 15+00\15+00\15+25-00
 15+25-00\15+25-00
 15+25-00\15+25-00
 Chrysler Curve\Roadway\Corridor-Modeling\W5714E_rdy_xpl.l.dgn

15 + 50.00


15 + 25.00

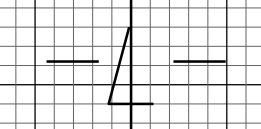

6/23/16

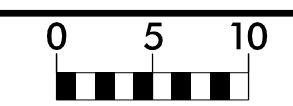


PROJ. REFERENCE NO.	SHEET NO.
W-5714E	X-10

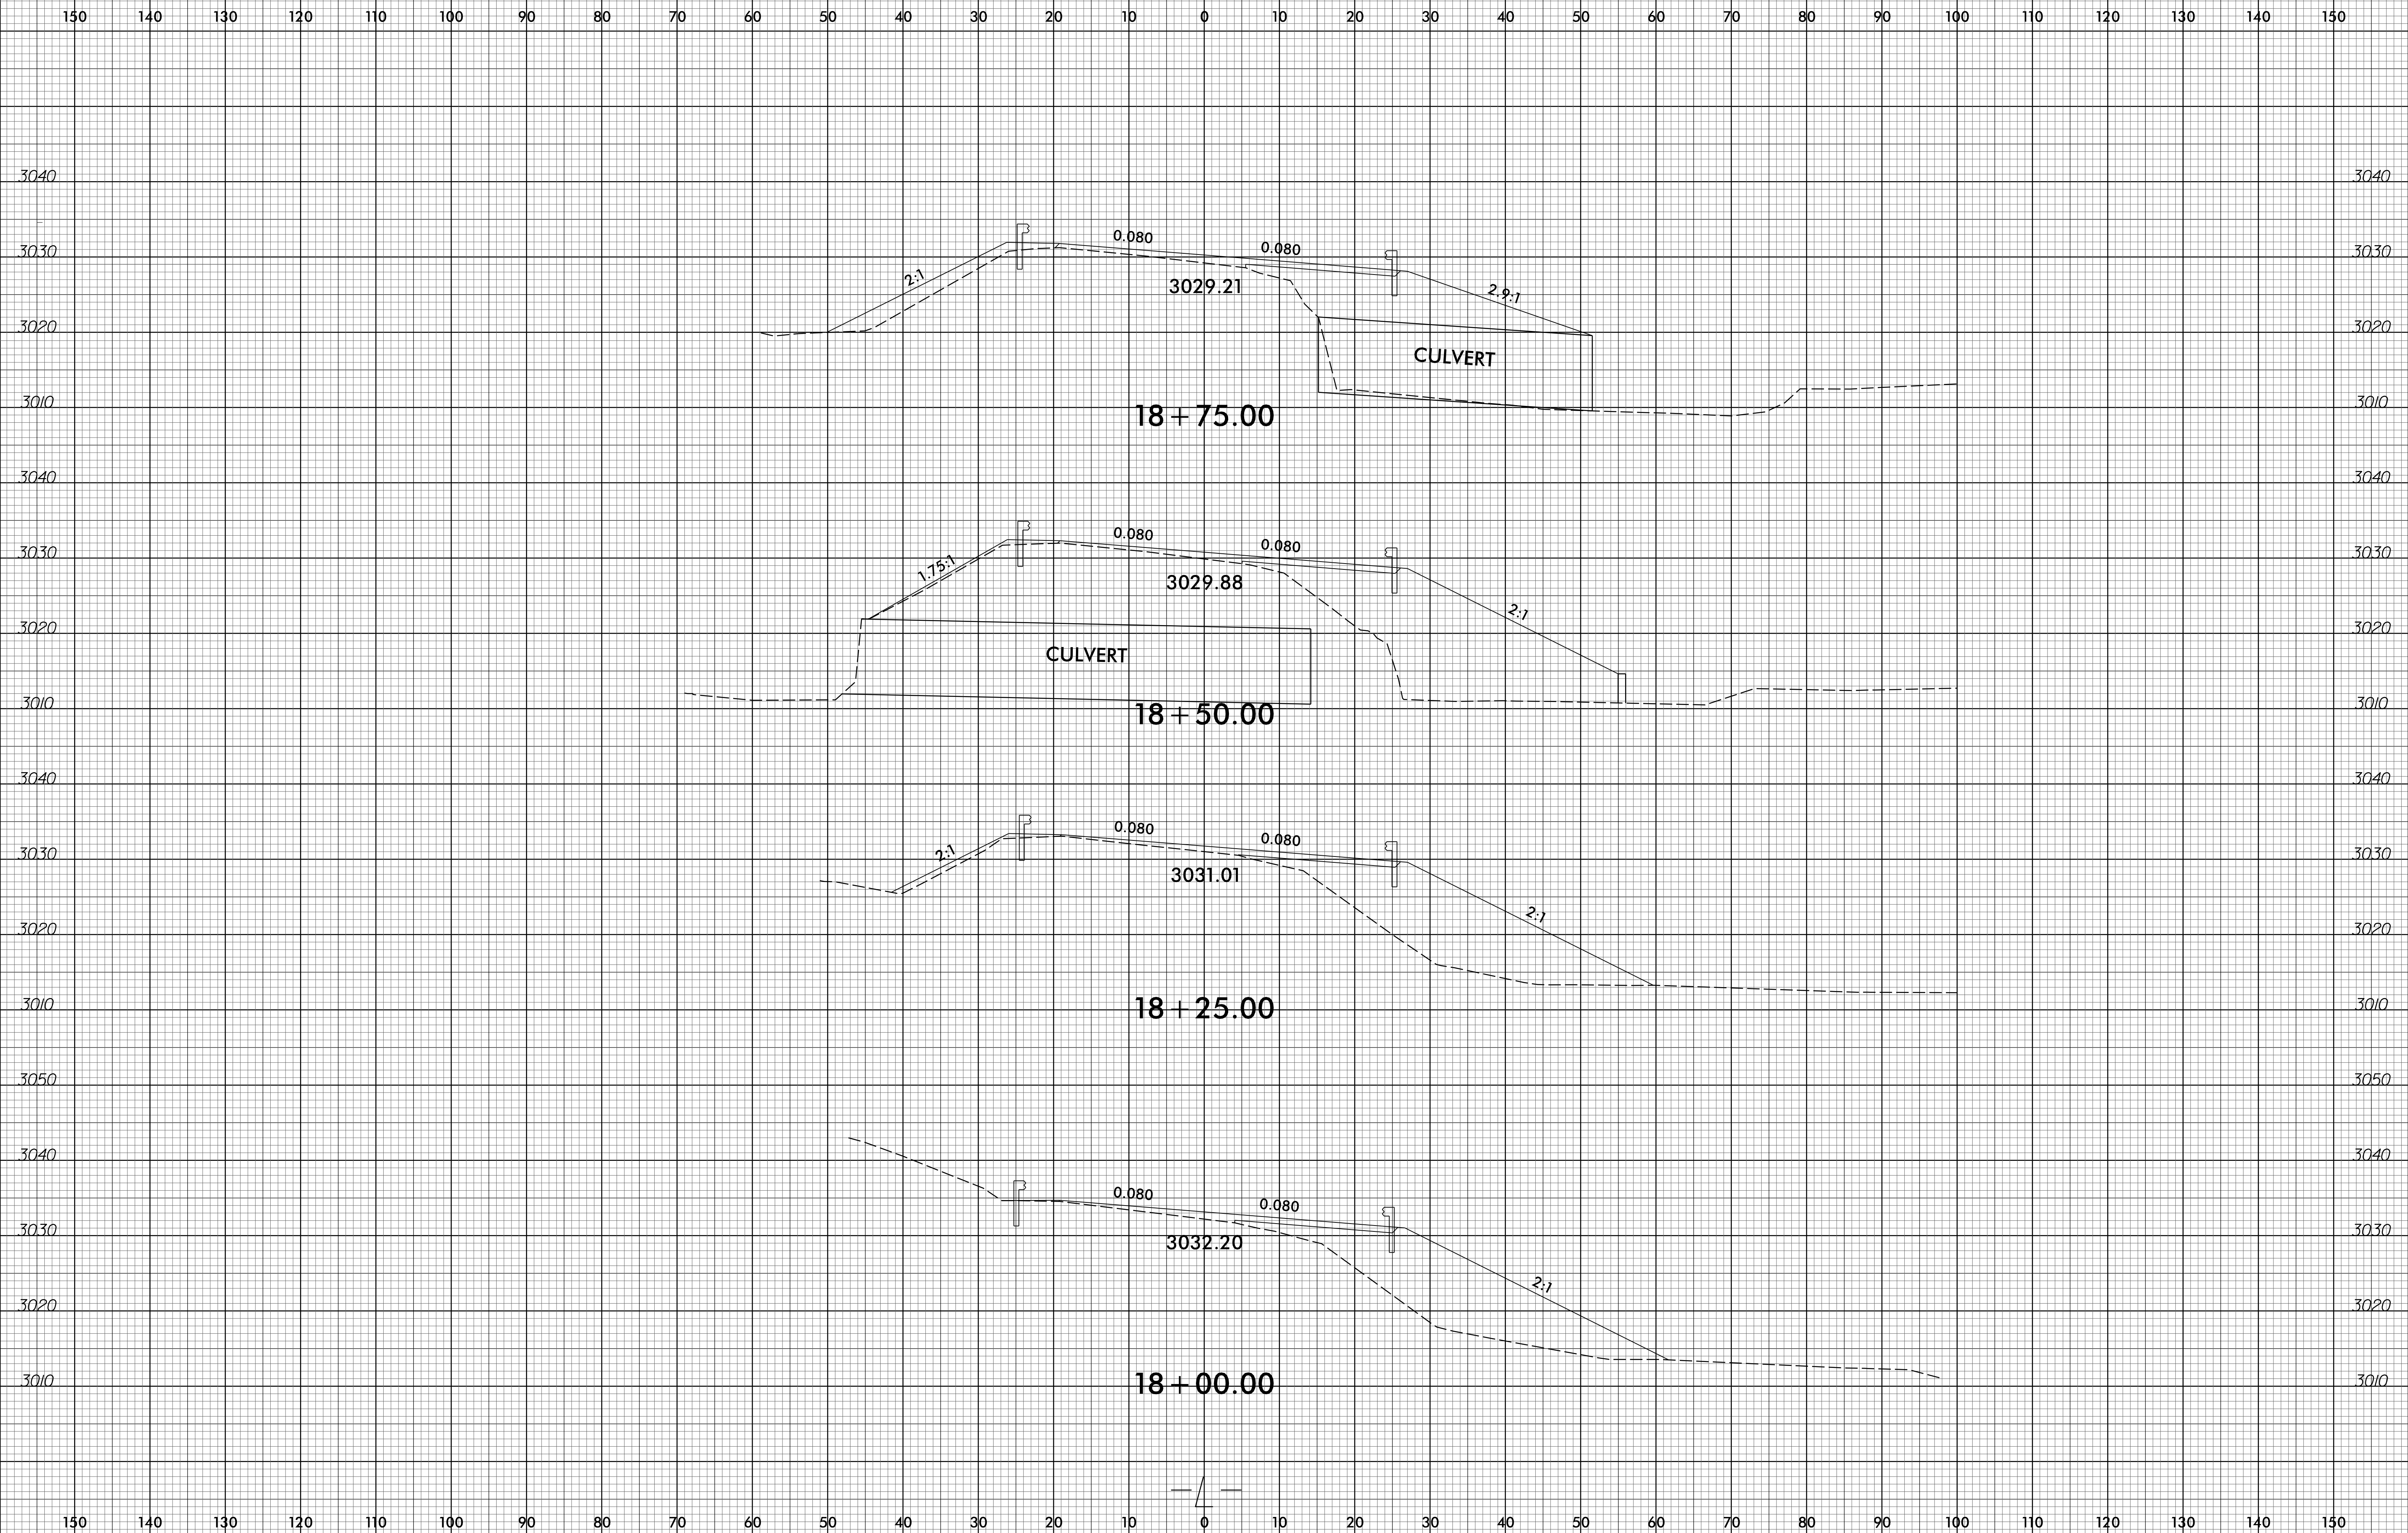


I:\DEC-2013\2013-12-01\15714E_Chryster_Curve\Roadway\Corridor-Modeling\W5714E_rdy_xpl.dgn
 15714E_Chryster_Curve\Roadway\Corridor-Modeling\W5714E_rdy_xpl.dgn
 15714E_Chryster_Curve\Roadway\Corridor-Modeling\W5714E_rdy_xpl.dgn

6/23/16

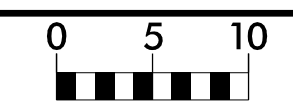


PROJ. REFERENCE NO.	SHEET NO.
W-5714E	X-11

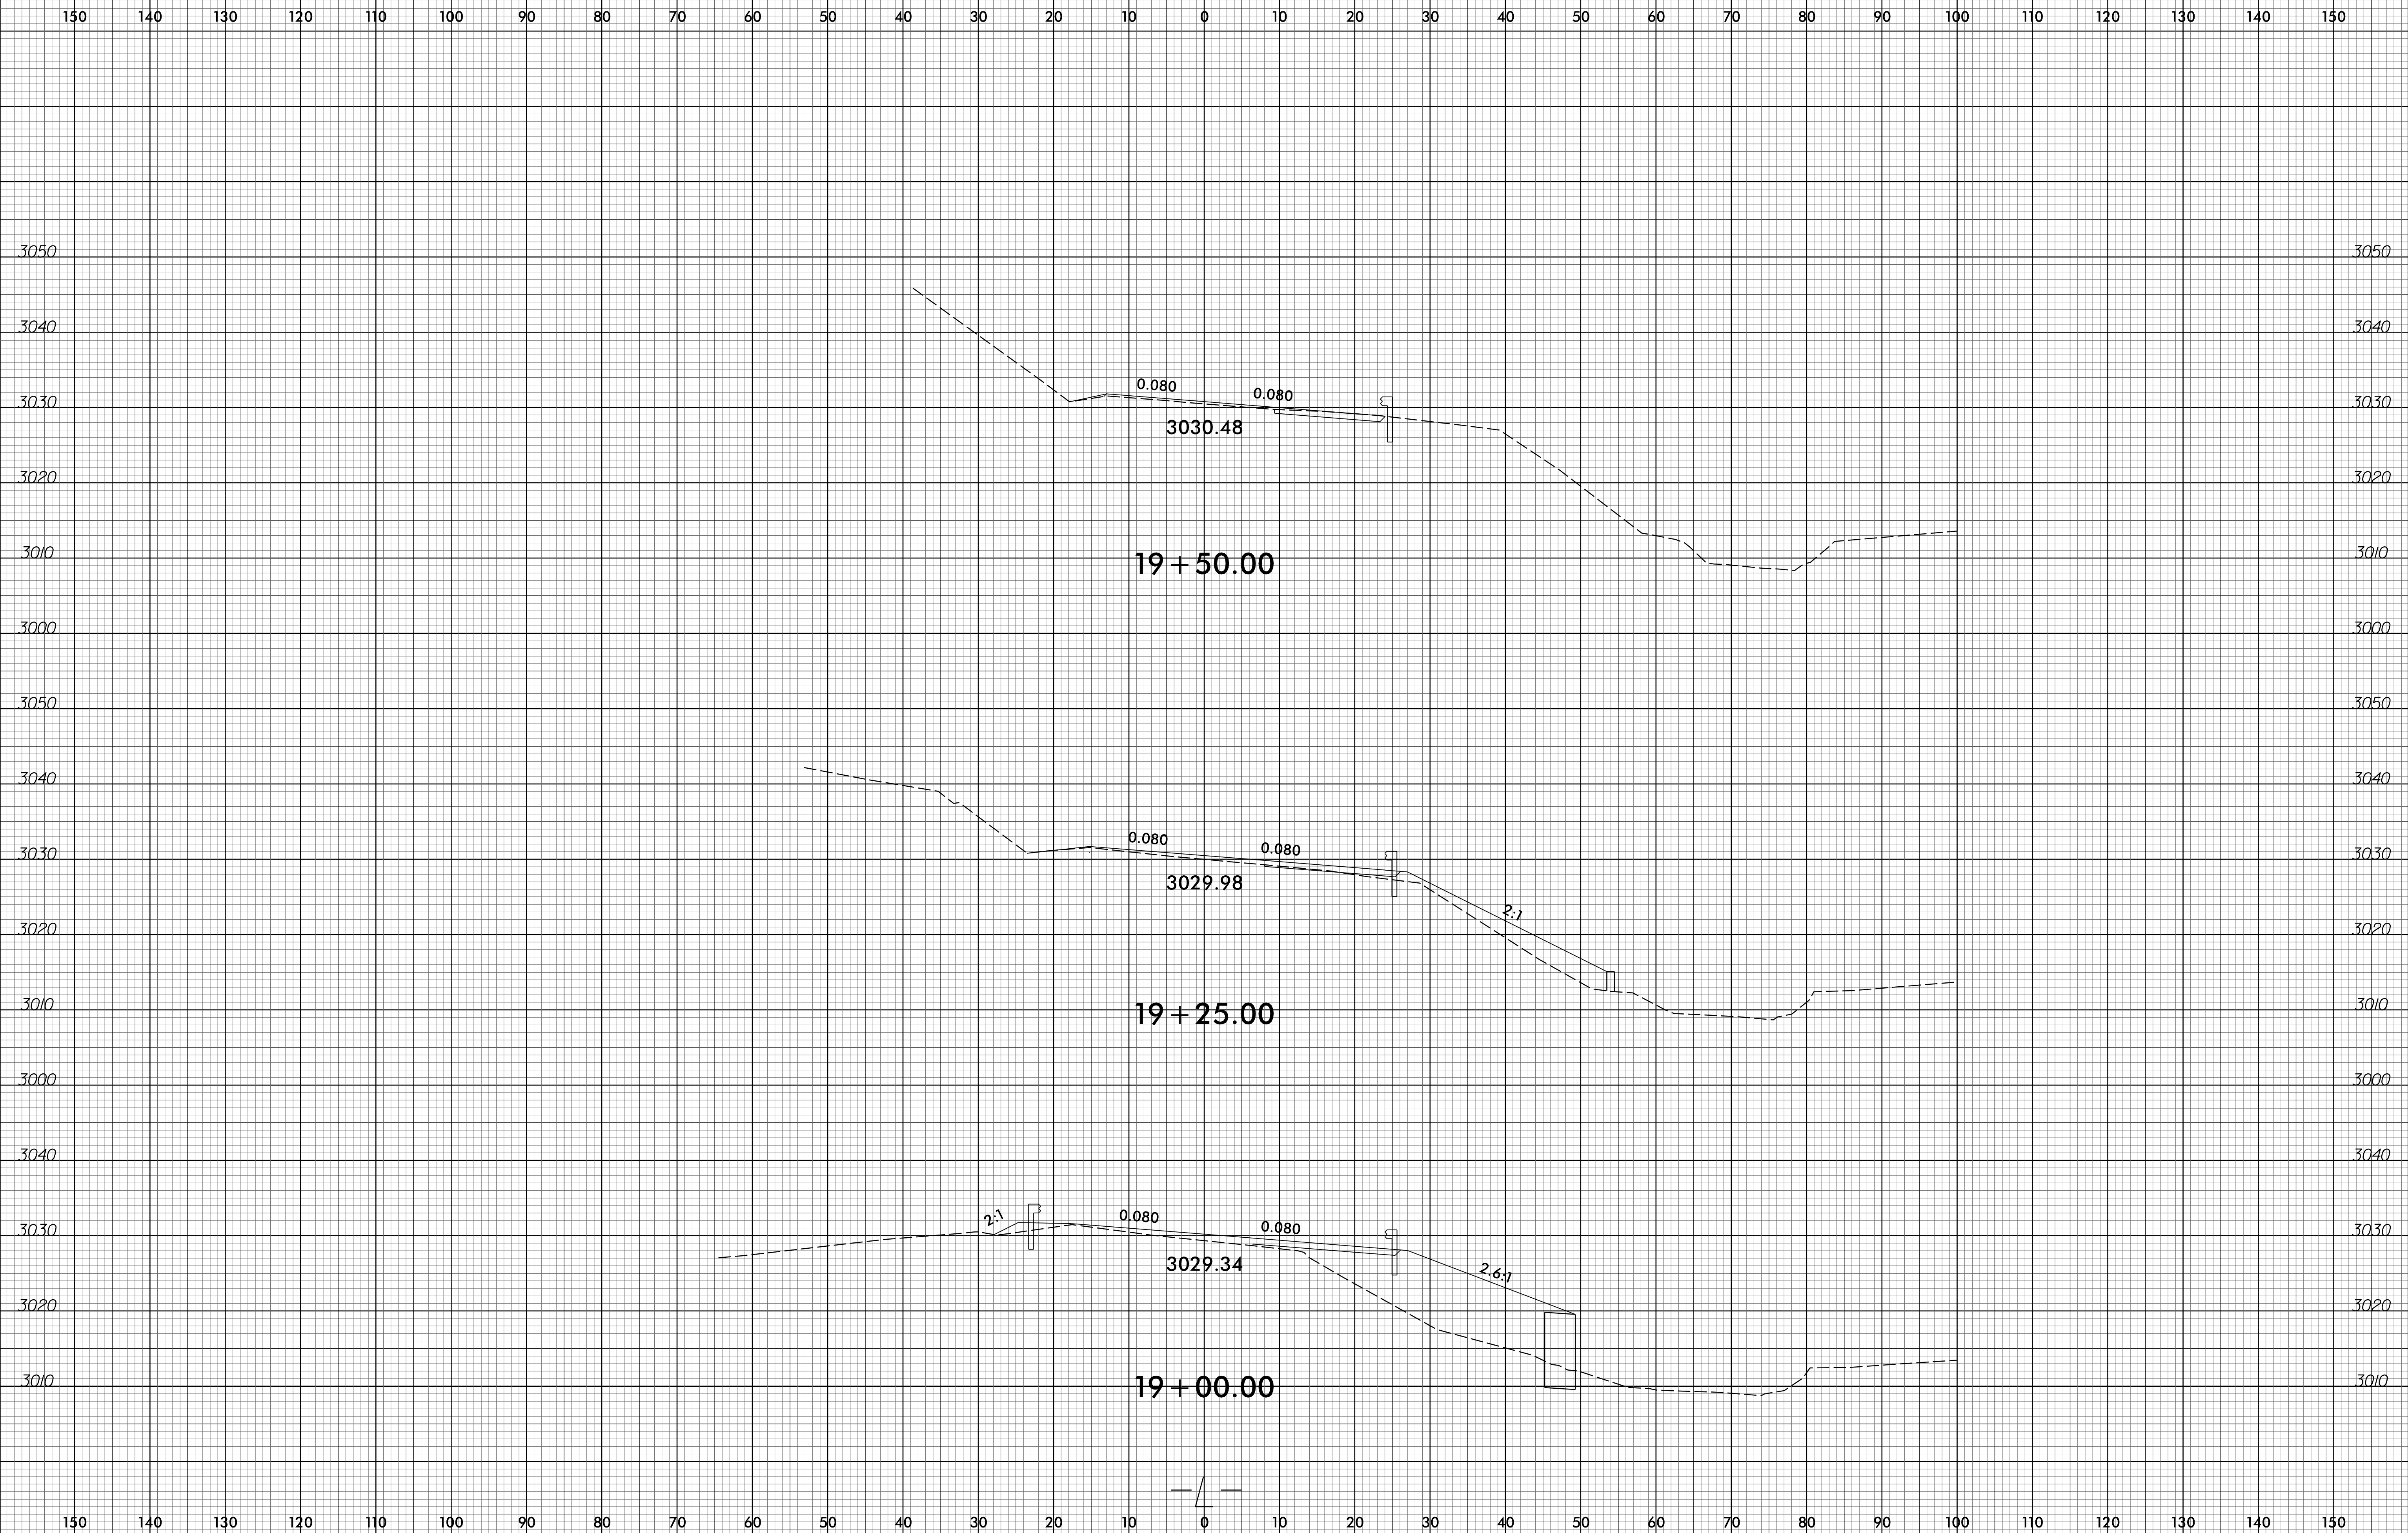


I:\DEC-2013\2013-001\15714E Chrysler Curve\Roadway\Corridor-Modeling\W5714E_rdy_xpl_1.dgn
 6/23/16 10:58:16 AM
 3029.34

150 140 130 120 110 100 90 80 70 60 50 40 30 20 10 0 10 20 30 40 50 60 70 80 90 100 110 120 130 140 150

6/23/16

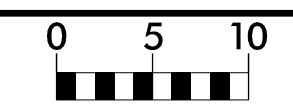


PROJ. REFERENCE NO.	SHEET NO.
W-5714E	X-12

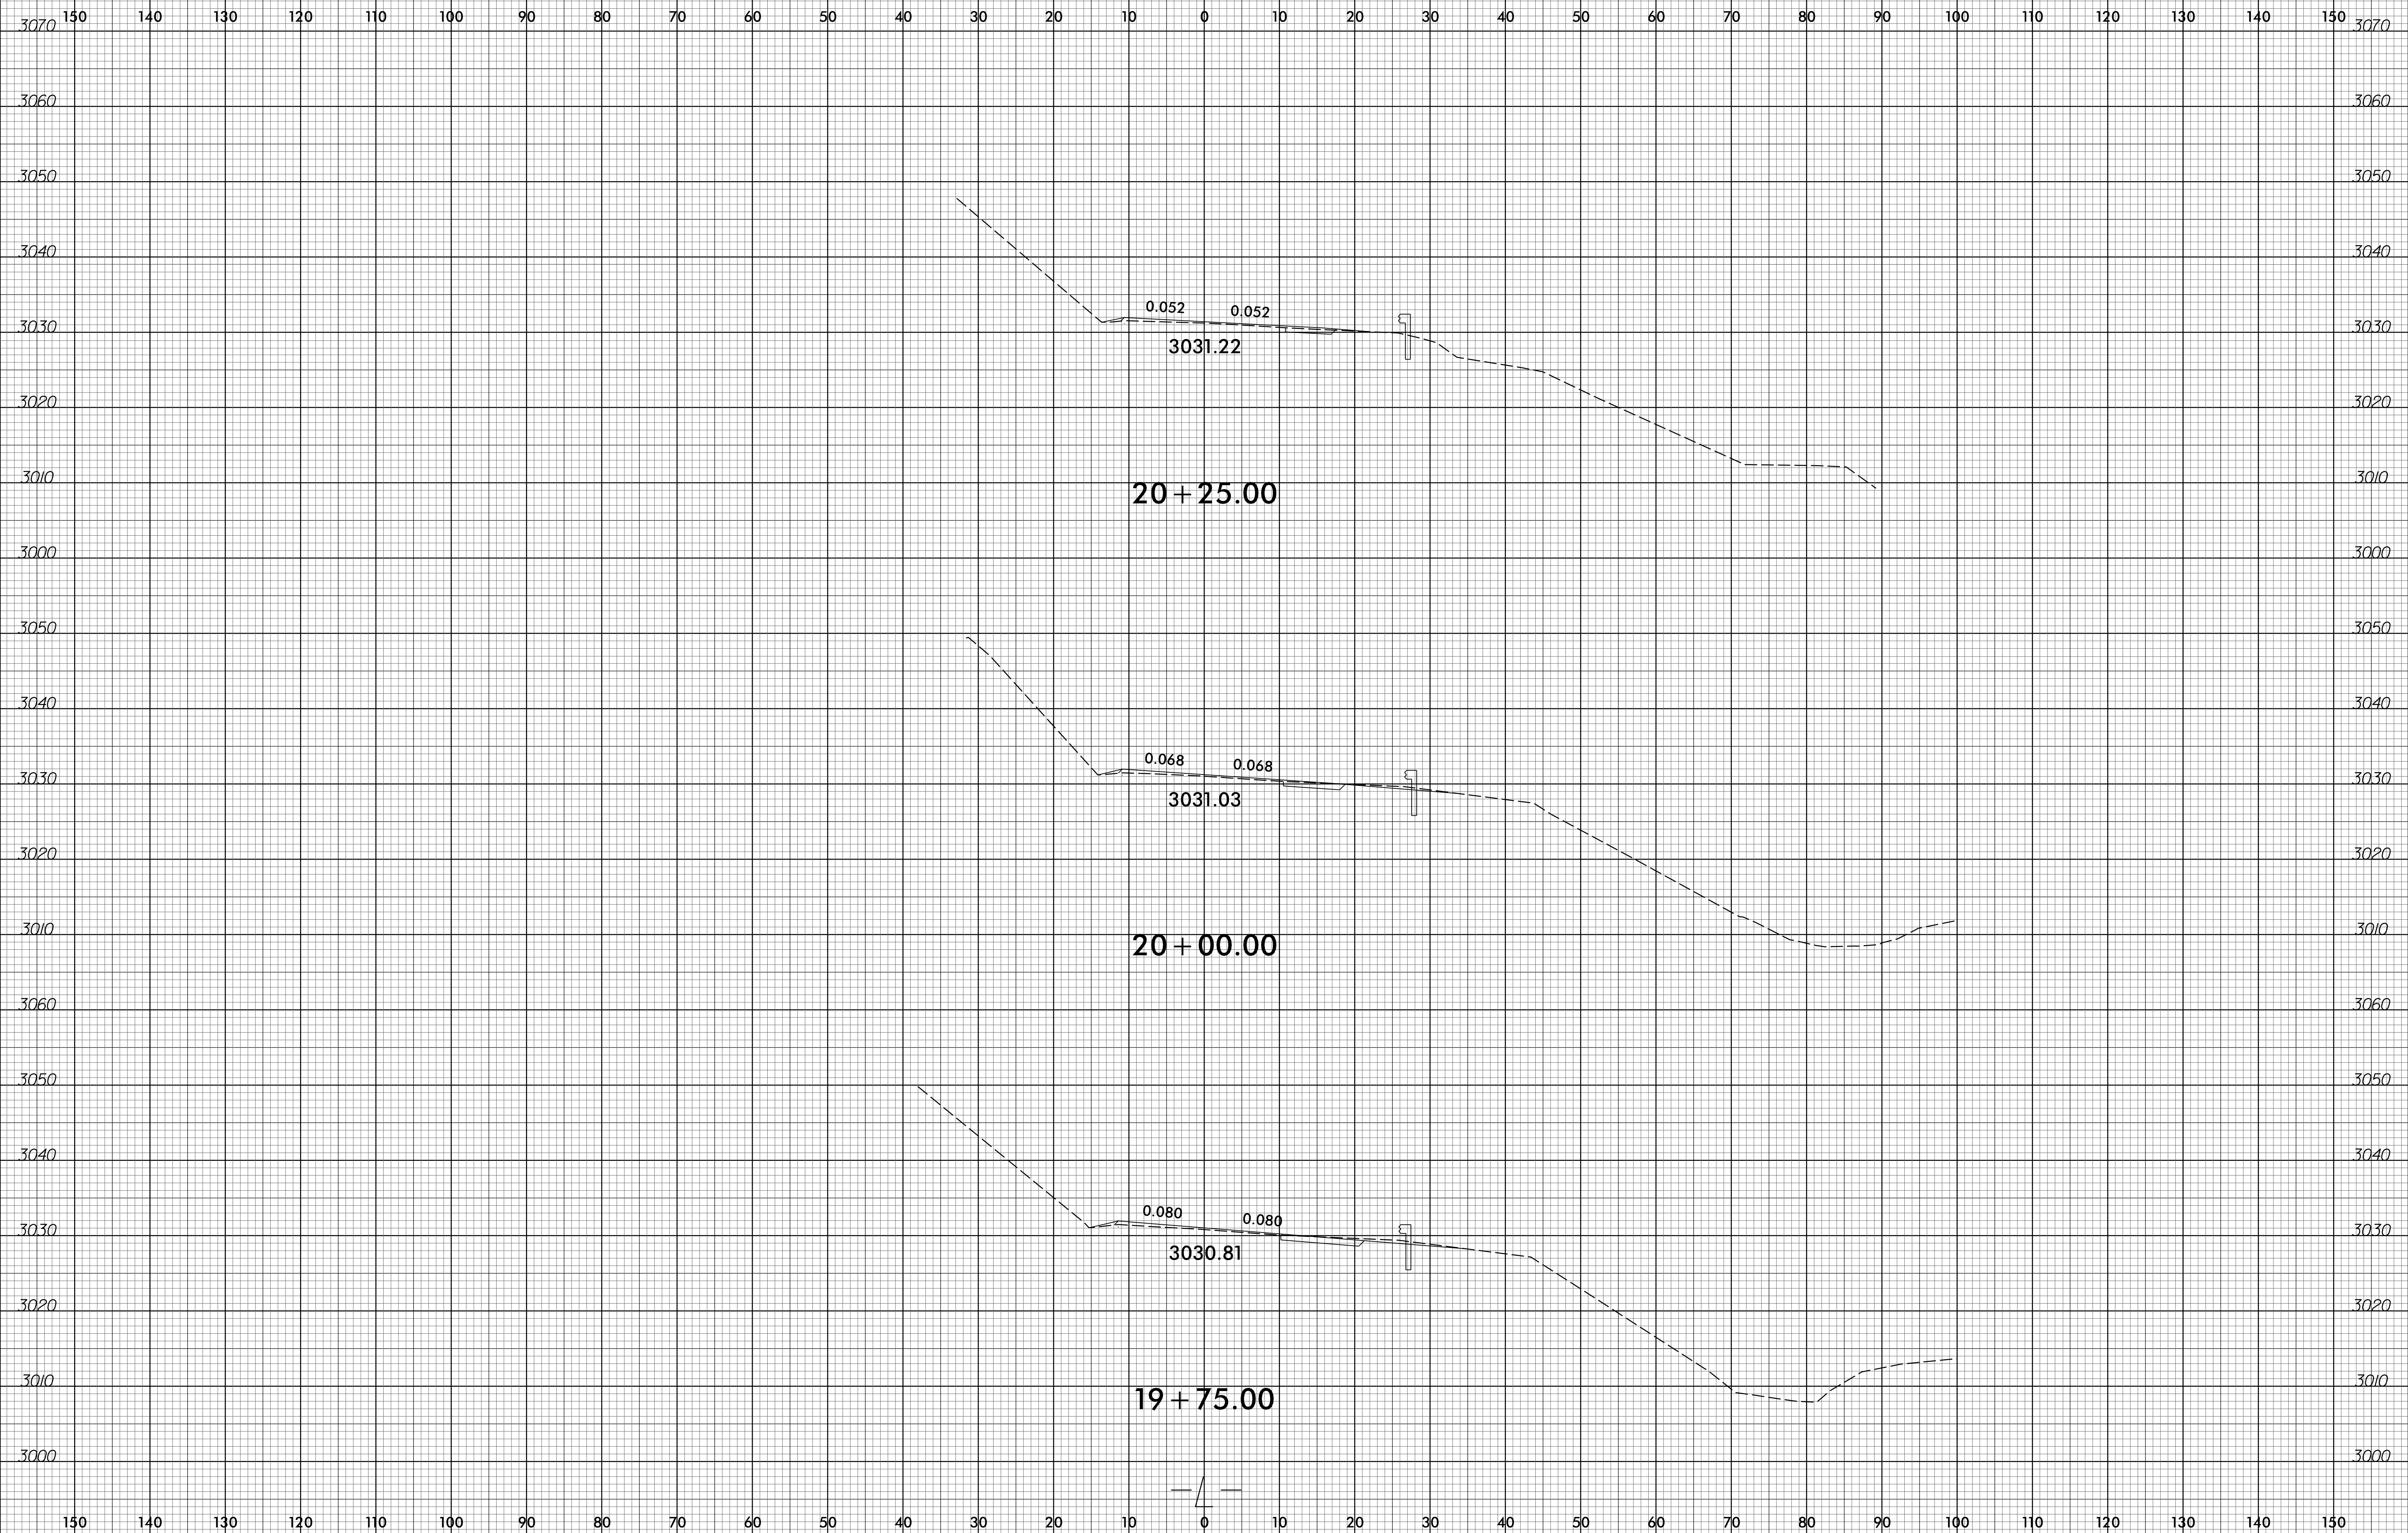


I:\DEC-2013\2013-12-20
 11:00:15 AM 6/23/16 00
 330025714E\W5714E.dgn
 Chrysler Curve\Roadway\Corridor-Modeling\W5714E_rdy_xpl_1.dgn

150 140 130 120 110 100 90 80 70 60 50 40 30 20 10 0 10 20 30 40 50 60 70 80 90 100 110 120 130 140 150

6/23/16

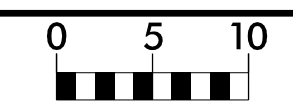

PROJ. REFERENCE NO.	SHEET NO.
W-5714E	X-13

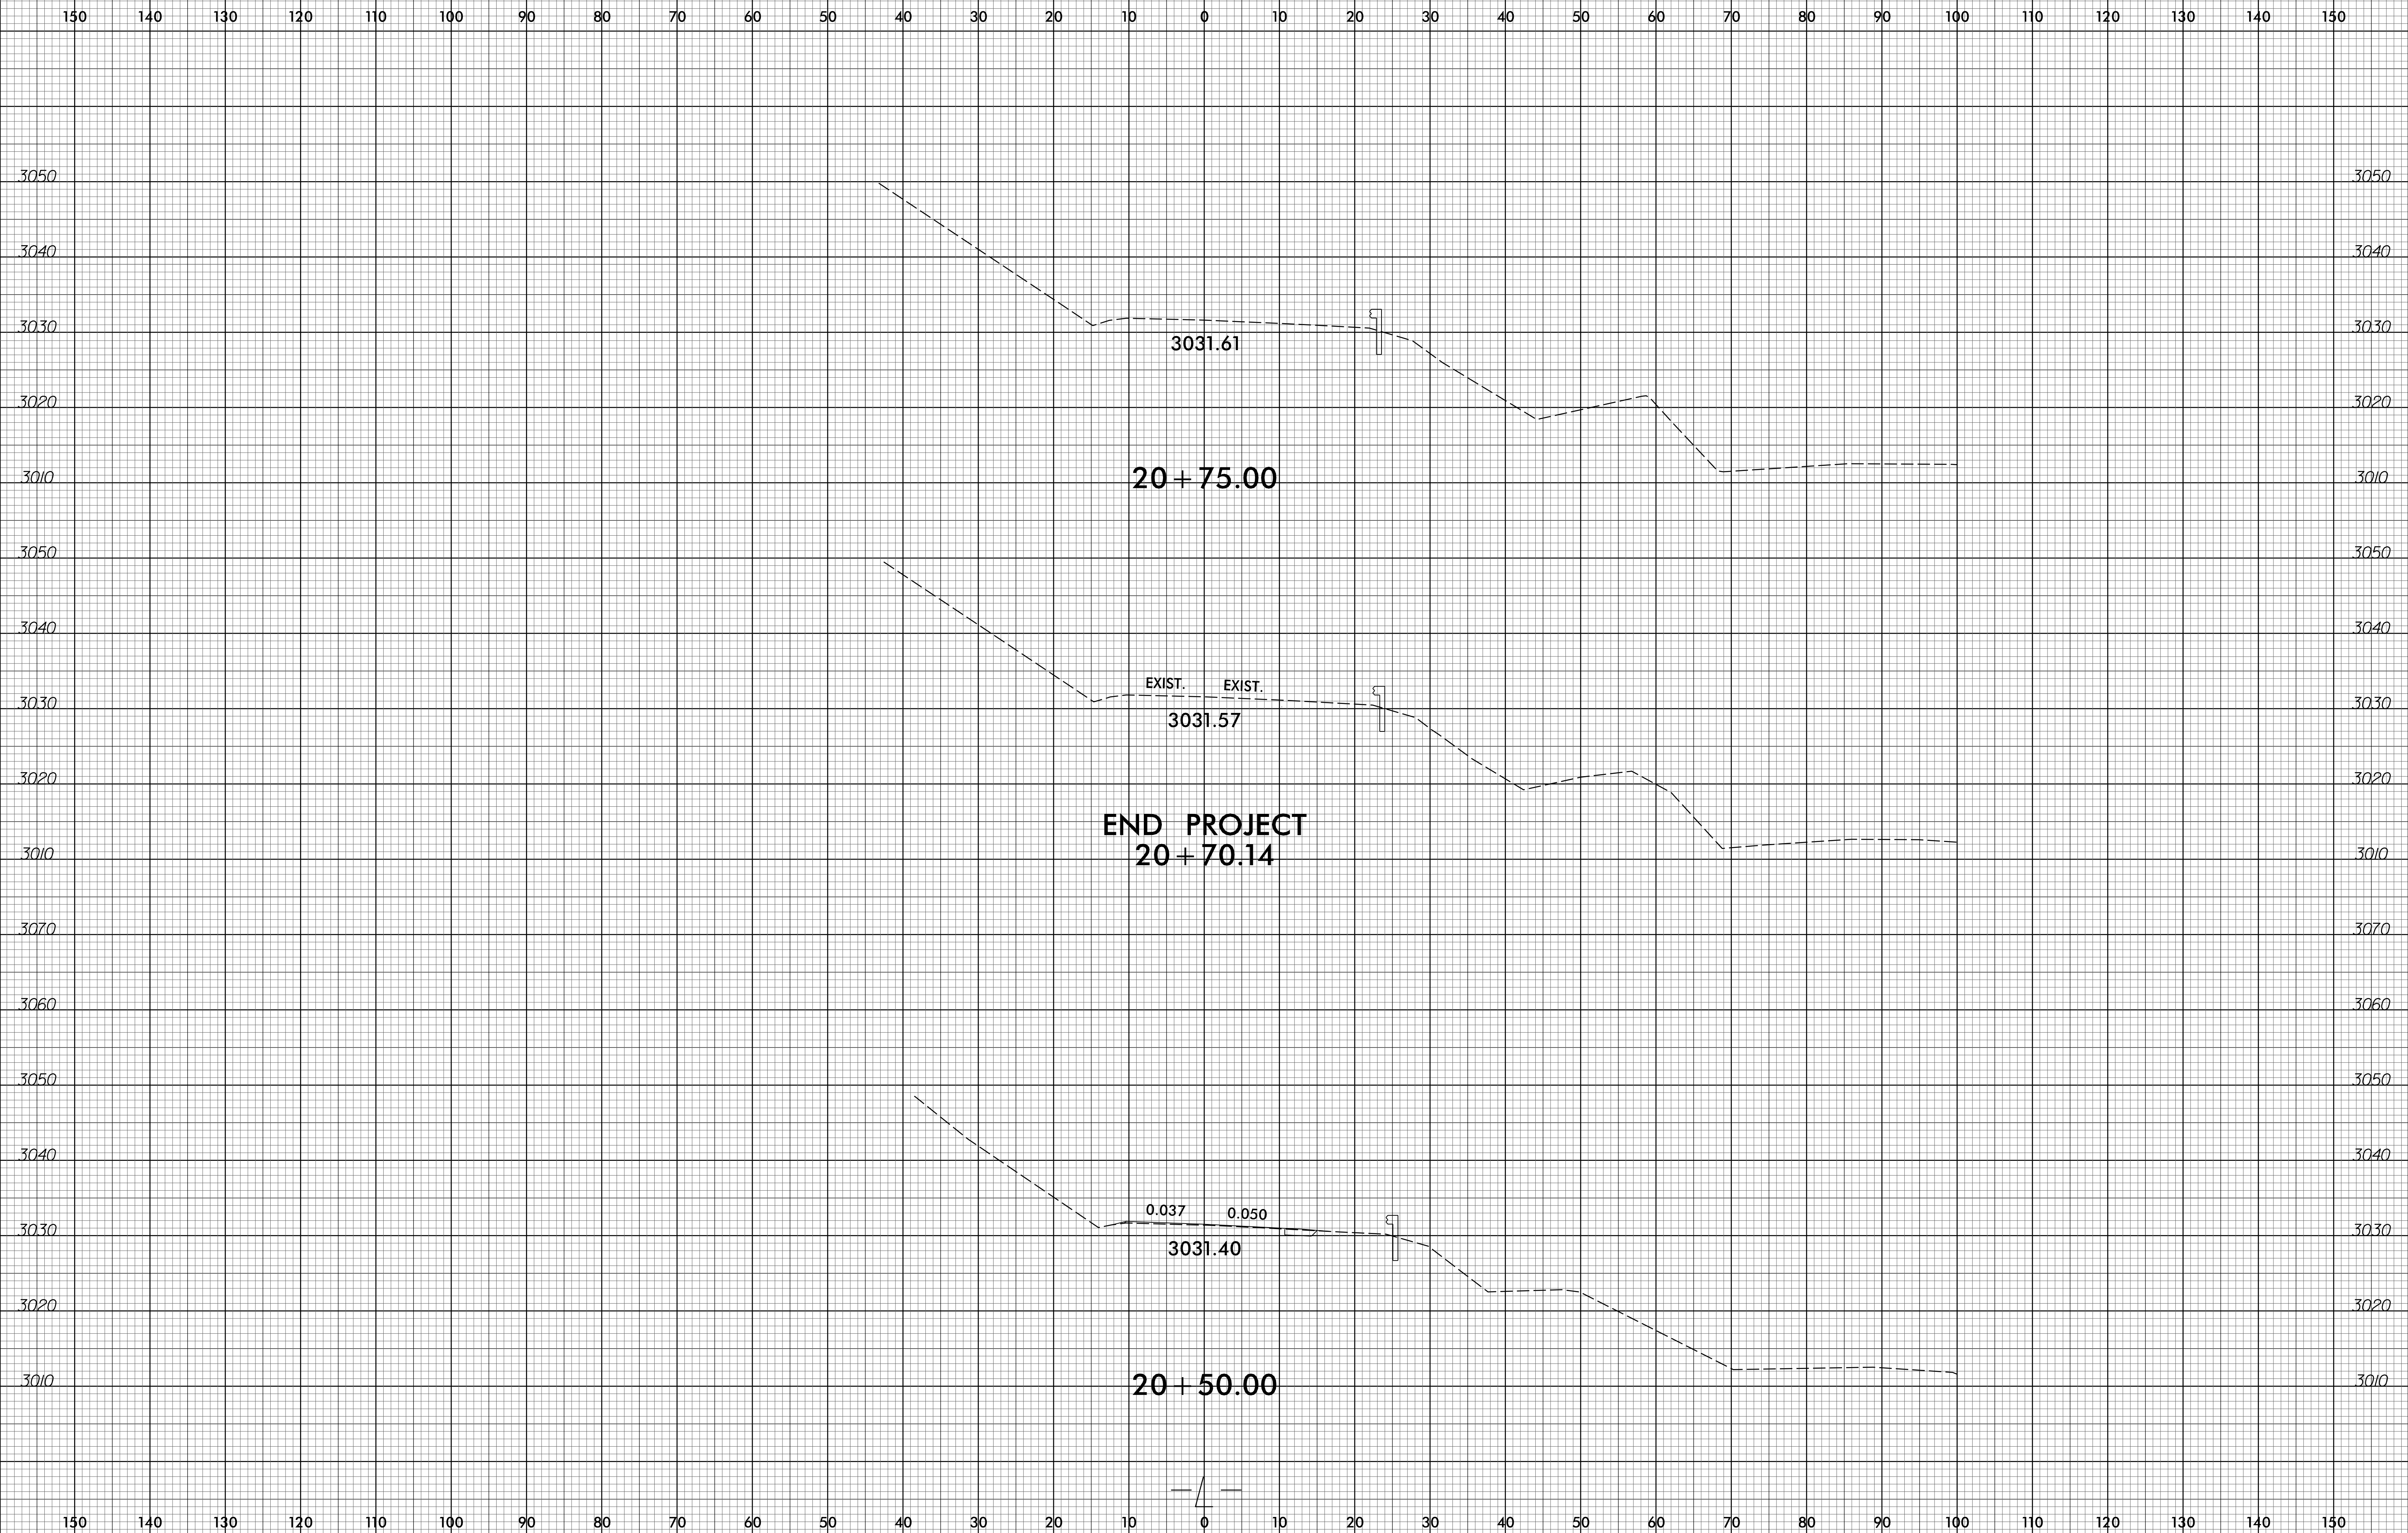

I:\DEC-2013\2013-001\15714E_Chrisler_Curve\Roadway\Corridor-Modeling\W5714E_rdy_xpl.l.dgn

150 140 130 120 110 100 90 80 70 60 50 40 30 20 10 0 10 20 30 40 50 60 70 80 90 100 110 120 130 140 150