

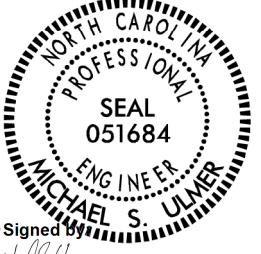
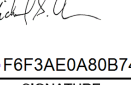
5/14/99

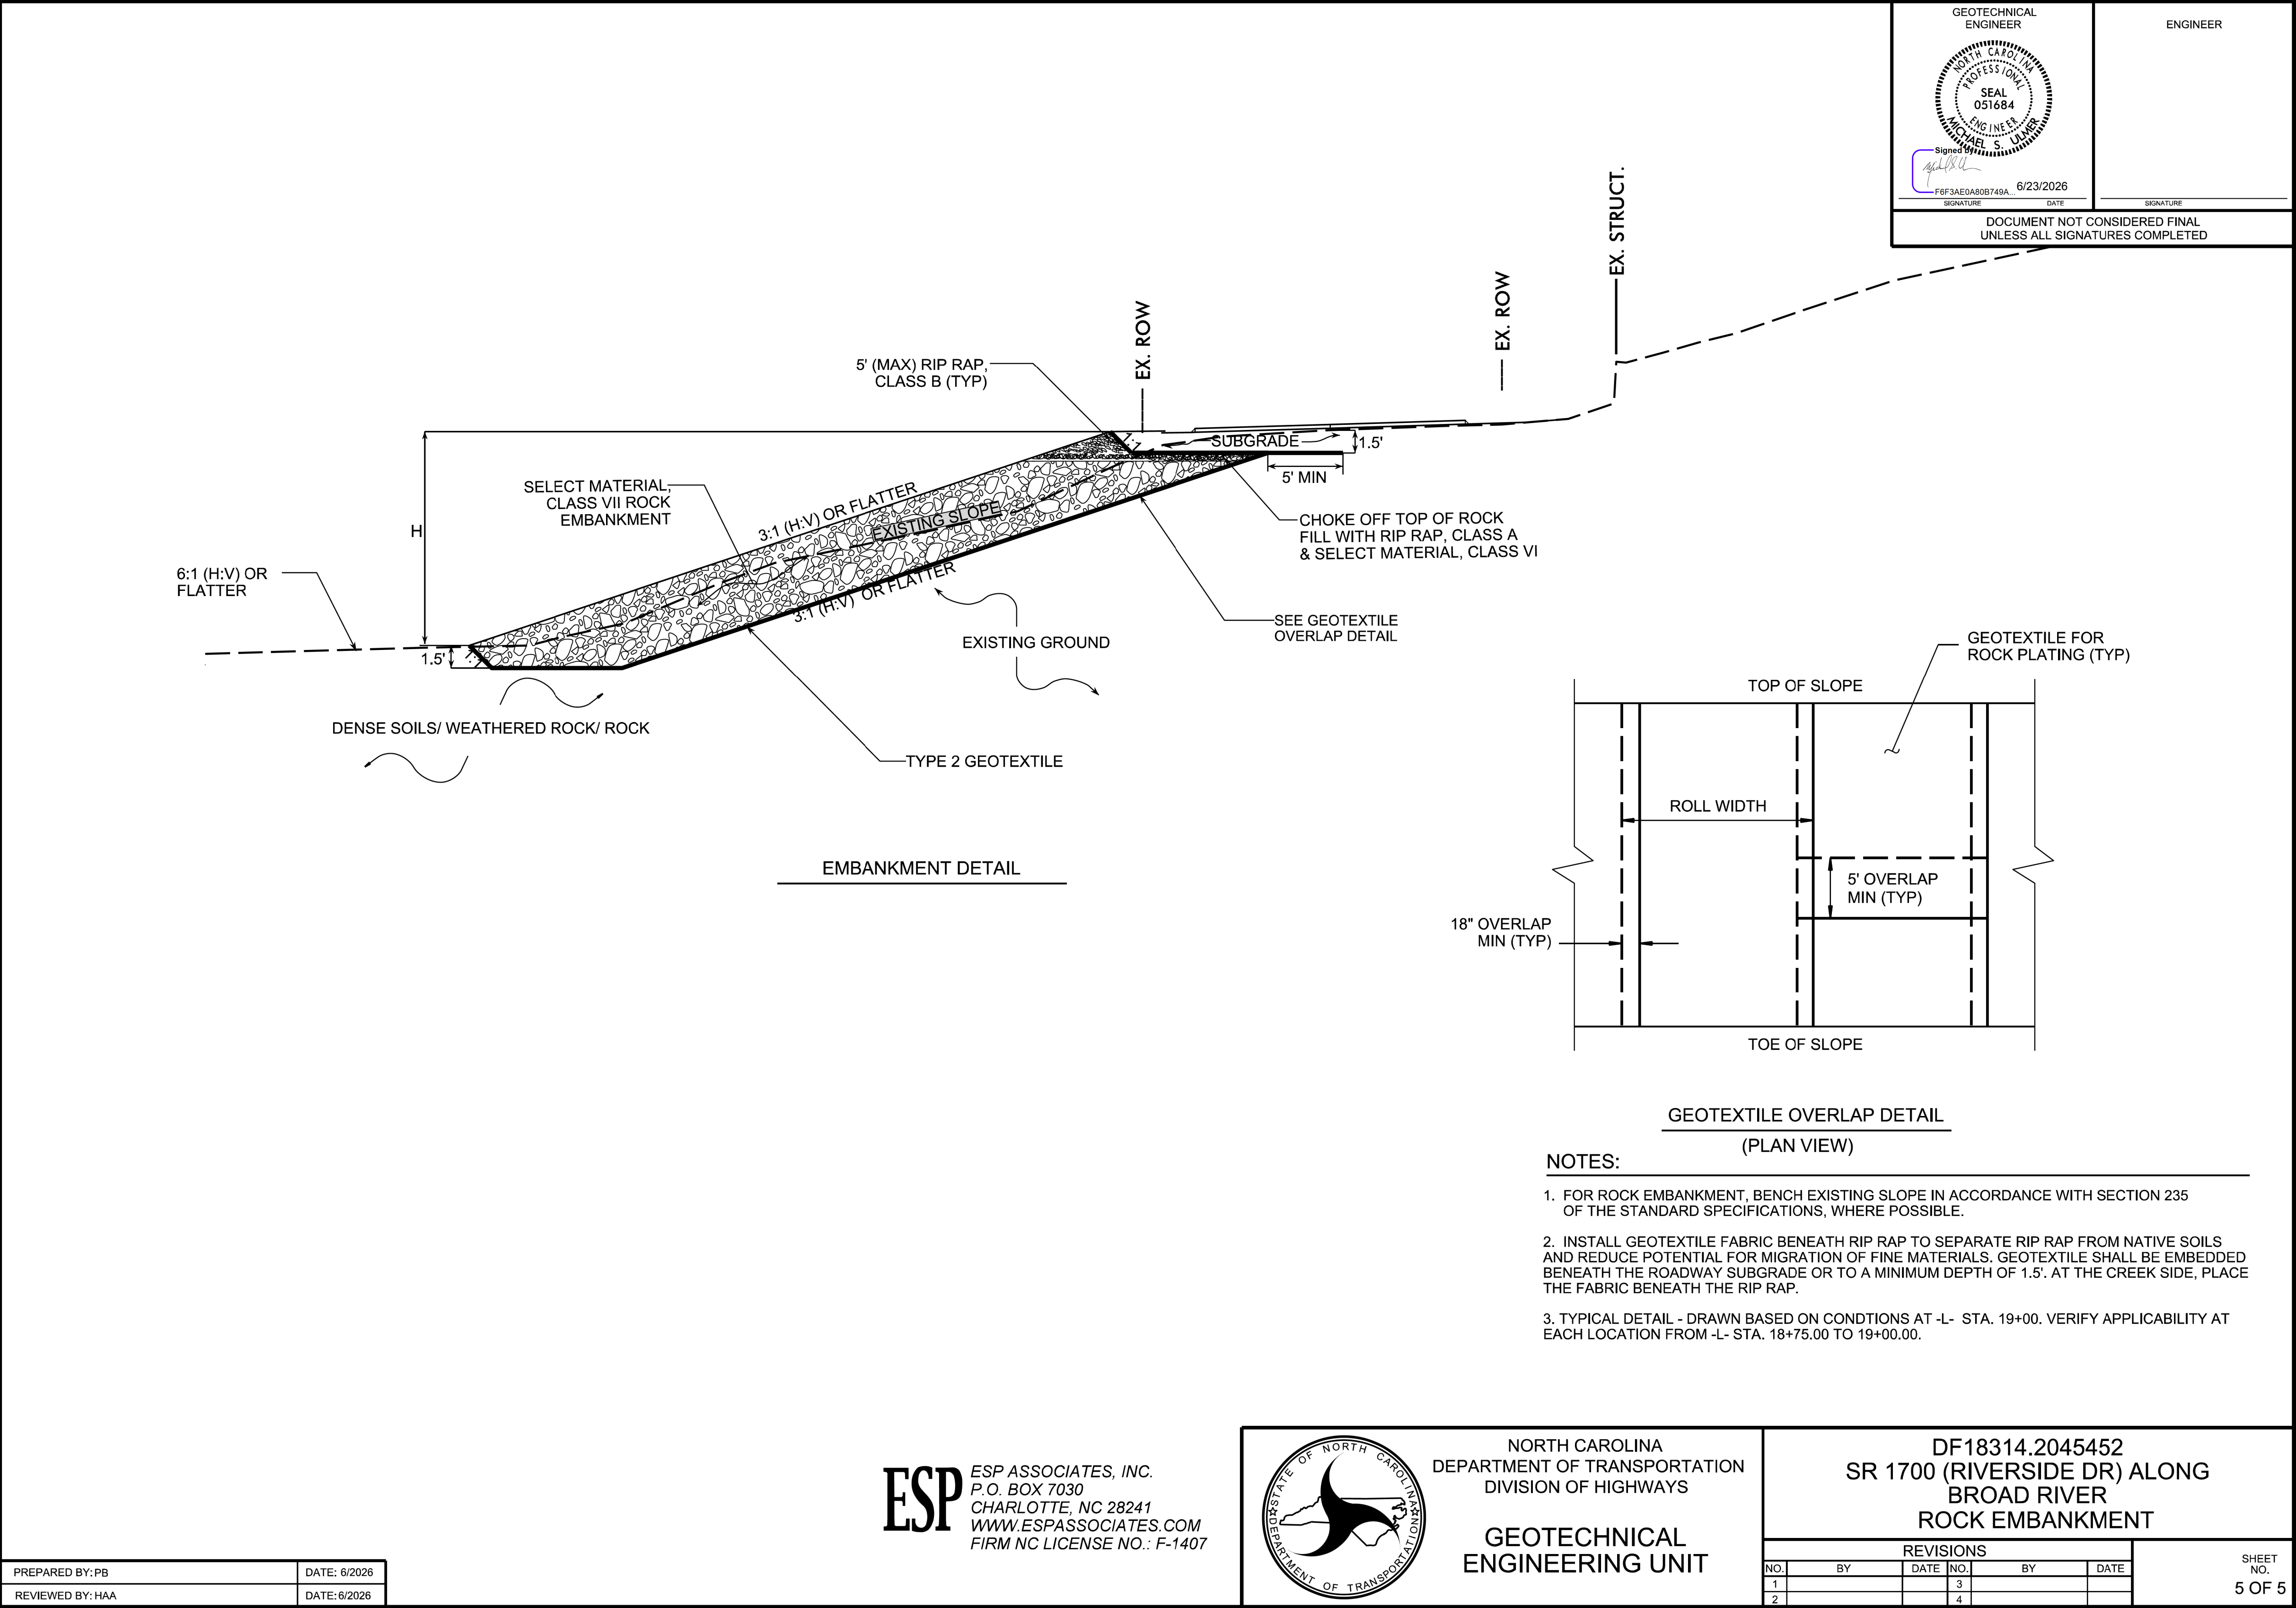
6/22/2026  
Riverside Dr\Roadway\Proj\RiversideDr\_Rdy\_psh2G.dgn  
Riverside Dr\Roadway\Proj\RiversideDr\_Rdy\_psh2G.dgn

STATE OF NORTH CAROLINA  
DIVISION OF HIGHWAYS

GEOTECHNICAL DETAILS

|                                                                  |           |
|------------------------------------------------------------------|-----------|
| PROJECT REFERENCE NO.                                            | SHEET NO. |
| DF18314.2045452                                                  | 2G-5      |
| DOCUMENT NOT CONSIDERED FINAL<br>UNLESS ALL SIGNATURES COMPLETED |           |

|   |                   |
|---|-------------------|
| GEOTECHNICAL<br>ENGINEER   | ENGINEER          |
|                                               |                   |
| Signature: <br>FBI/MAE/AS/08749A<br>SIGNATURE | DATE<br>6/23/2026 |
| DOCUMENT NOT CONSIDERED FINAL<br>UNLESS ALL SIGNATURES COMPLETED                                                                 |                   |



|                  |              |
|------------------|--------------|
| PREPARED BY: PB  | DATE: 6/2026 |
| REVIEWED BY: HAA | DATE: 6/2026 |