
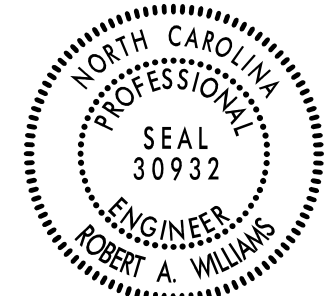



8/17/99

T & J OUTLAW
RENTALS, LLC
DB 3213 PG 565
PB 2018 PG 11263

PROJECT REFERENCE NO. DF18314.2045452	SHEET NO. RW-1
RW SHEET NO.	
ROADWAY DESIGN ENGINEER	
	

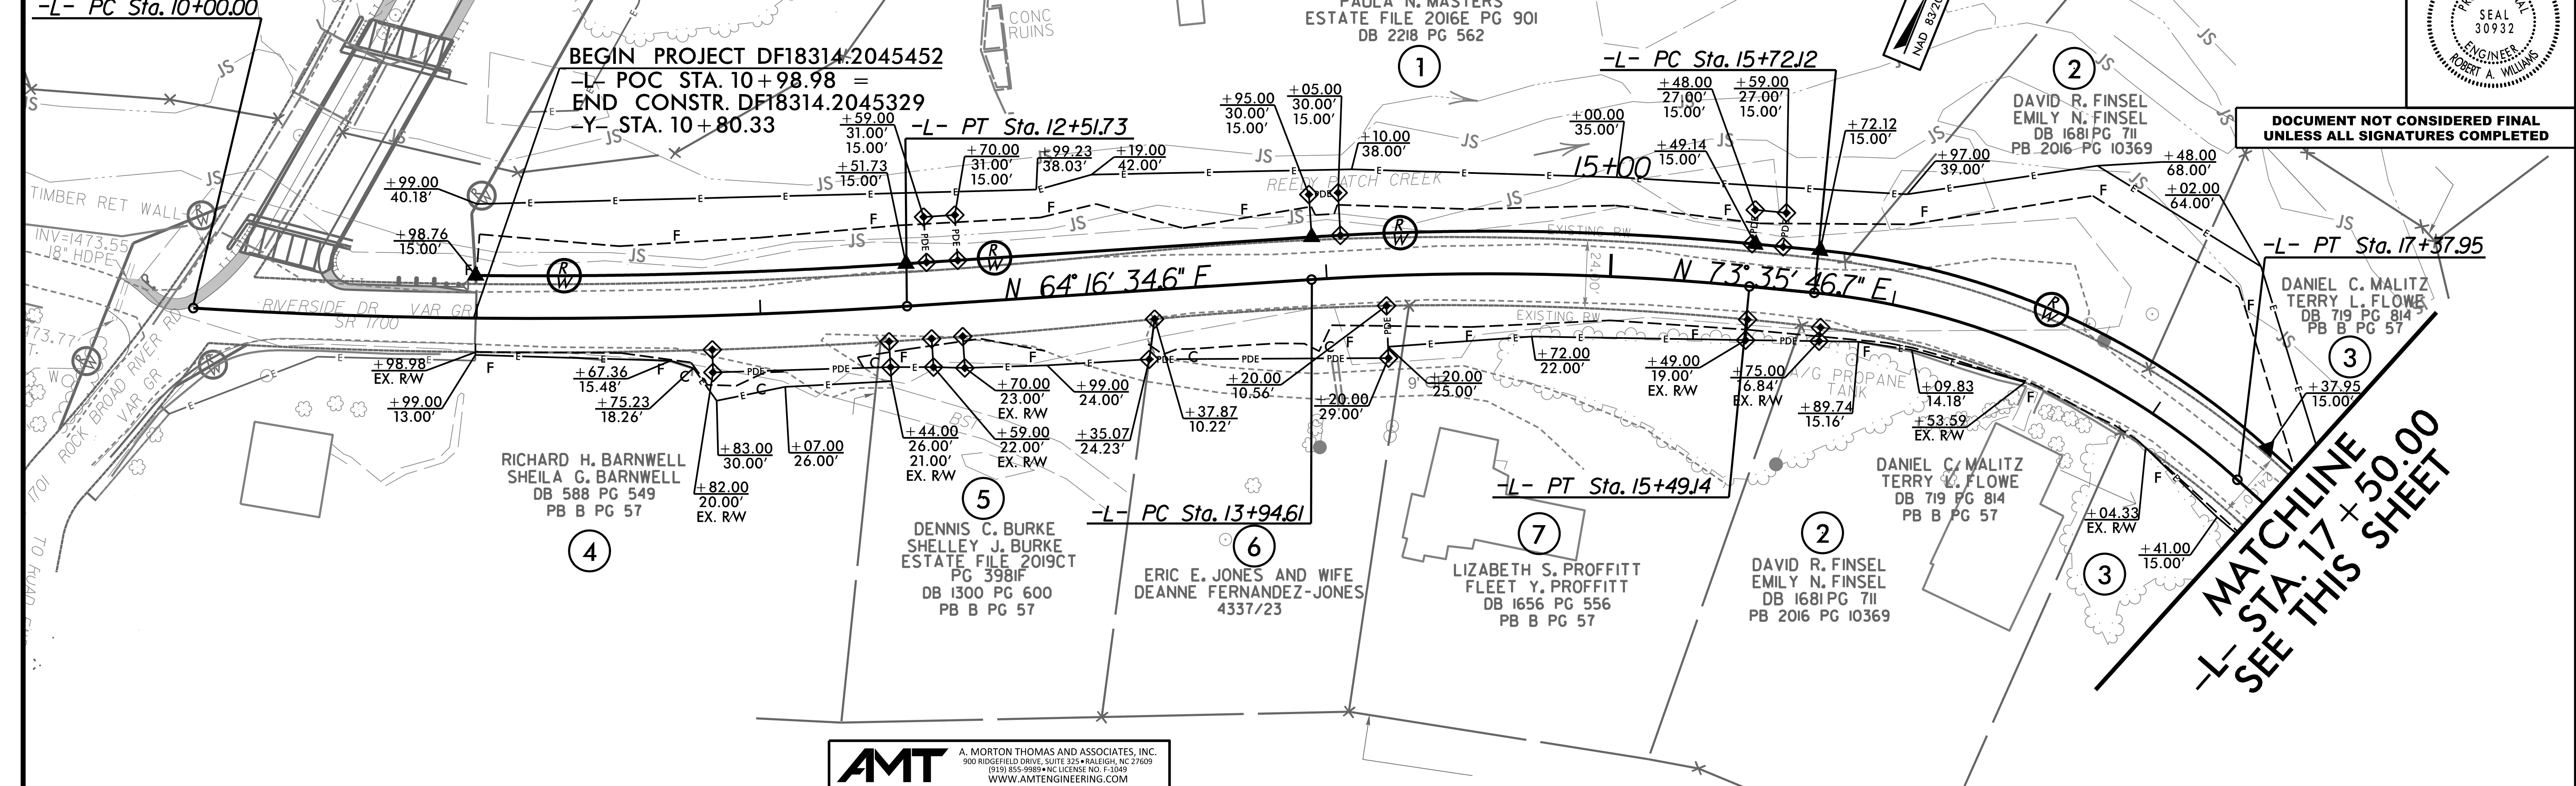

AMT A. MORTON THOMAS AND ASSOCIATES, INC.
900 RIDGEFIELD DRIVE, SUITE 325 • RALEIGH, NC 27609
(919) 855-9989 • NC LICENSE NO. F-1049
WWW.AMTENGINEERING.COM

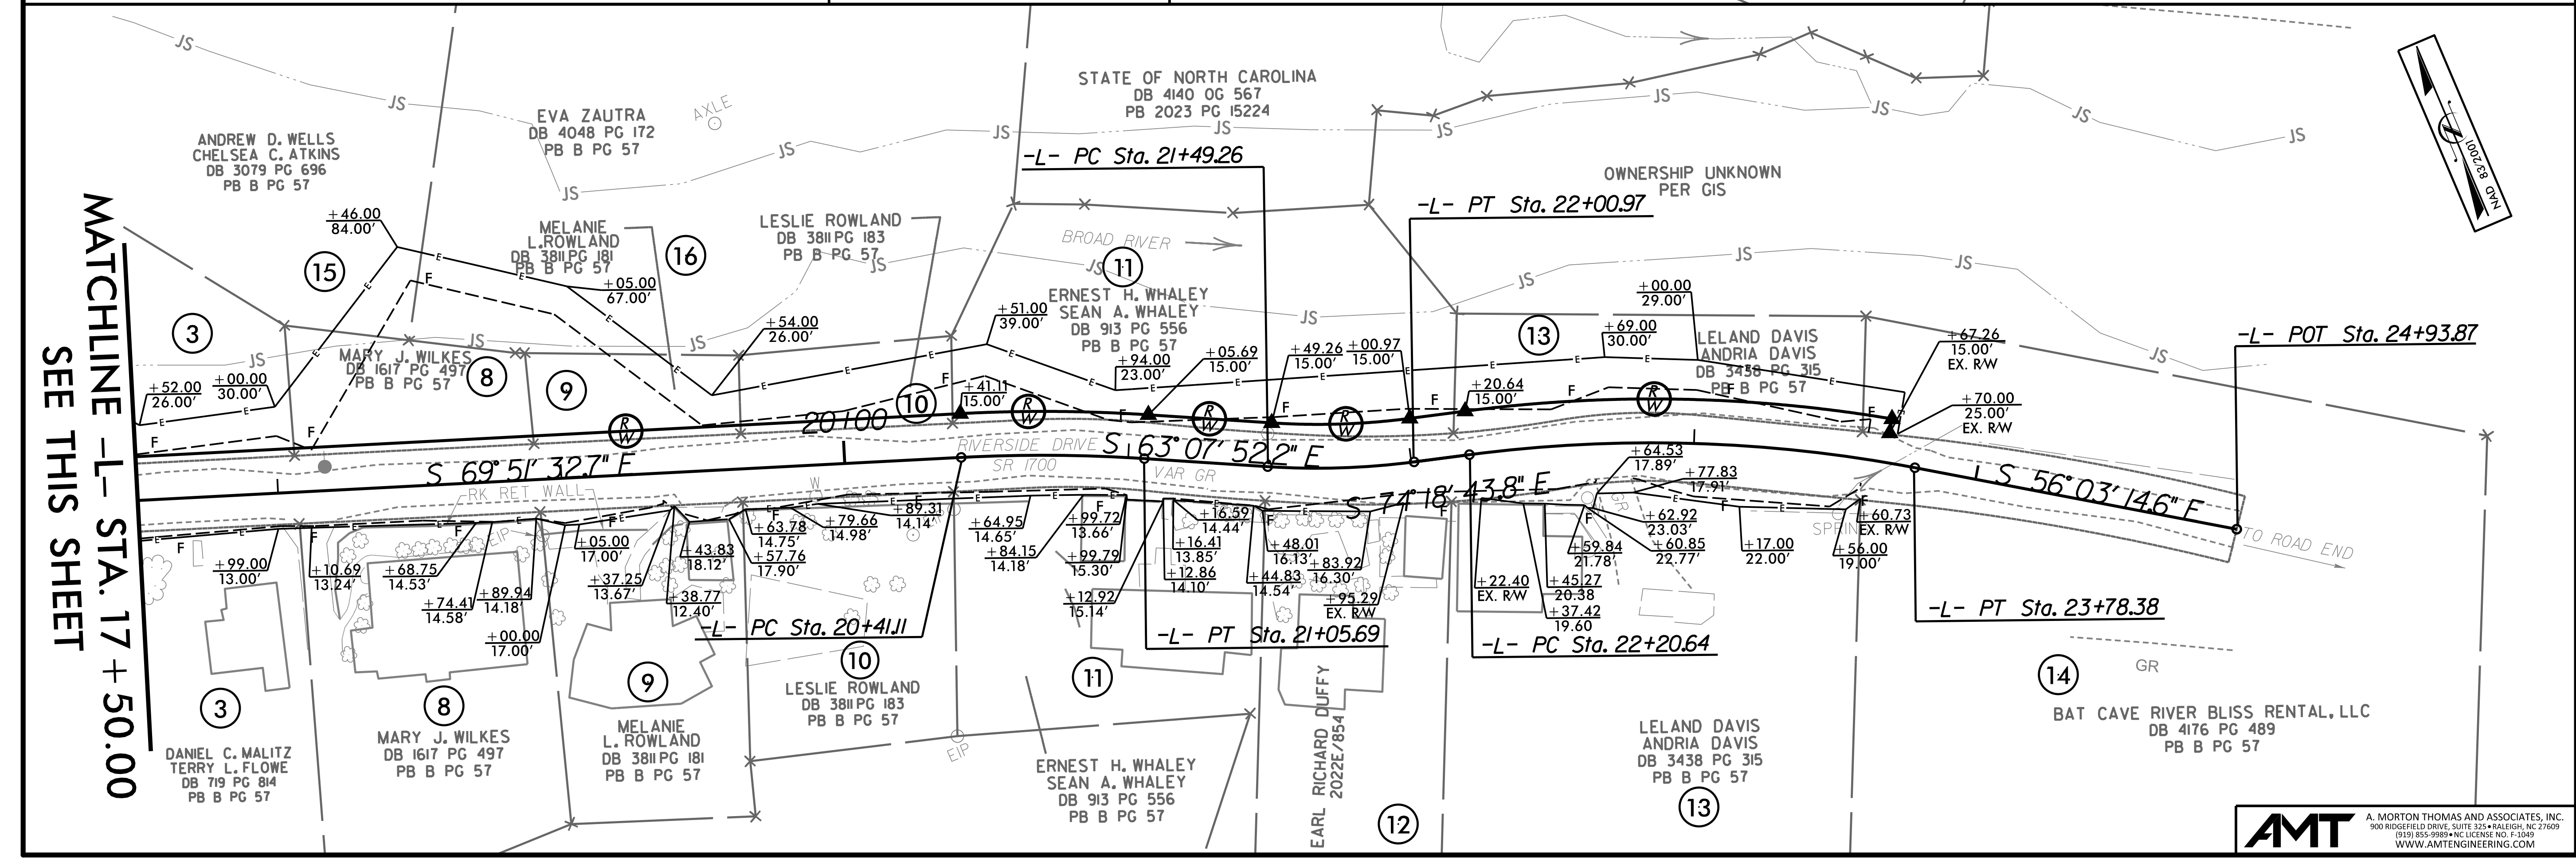

AMT A. MORTON THOMAS AND ASSOCIATES, INC.
900 RIDGEFIELD DRIVE, SUITE 325 • RALEIGH, NC 27609
(919) 855-9989 • NC LICENSE NO. F-1049
WWW.AMTENGINEERING.COM