

**This electronic collection of documents is provided
for the convenience of the user
and is Not a Certified Document –**

**The documents contained herein were originally issued
and sealed by the individuals whose names and license
numbers appear on each page, on the dates appearing
with their signature on that page.**

**This file or an individual page
shall not be considered a certified document.**

5/14/99
7/2/2025
\\\$:\Projects\624-0175.002 - Riverside Drive\05-CAD\Riverside Dr-Roadway\XSC\RiversideDr-Rdy.X1.dgn


CROSS SECTION SUMMARY

Station	Uncl. Exc.	Embt.
L	(cu. yd.)	(cu. yd.)
10+98.98	0	0
11+00.00	2	0
11+50.00	137	24
12+00.00	130	22
12+50.00	128	24
13+00.00	118	21
13+20.00	51	7
13+50.00	67	15
14+00.00	107	33
14+50.00	116	34
15+00.00	109	29
15+50.00	115	24
16+00.00	130	27
16+50.00	254	49
17+00.00	260	59
17+50.00	80	32
18+00.00	2	8
18+12.00	1	1
18+50.00	87	27
19+00.00	243	61
19+50.00	144	26
20+00.00	19	2
20+50.00	17	8
20+92.00	12	6
21+00.00	3	0
21+50.00	12	2
22+00.00	9	2
22+50.00	9	2
22+70.00	2	3
23+00.00	2	11
23+50.00	3	12
23+60.00	3	0


Note: Quantities are approximate only. The Resident Engineer will recross-section the work accurately when the project is staked out. These cross-section notes will be used in computing the final quantities for which the contractor will be paid.


Note: Approximate quantities only. Unclassified excavation, shoulder borrow, fine grading, and clearing and grubbing will be paid for at the lump sum price for "Grading".

6/23/16
7/2/2026
\\antho3-odds5.amtnet\mnt\main\svr\amnt\engineering.com\Network4\1\$\\Projects\Roleigh\24-0176.202 - Riverside Drive\05-CAD\Roadway\XSC\RiversideDr_Rdy_xpl.dgn
scapenter

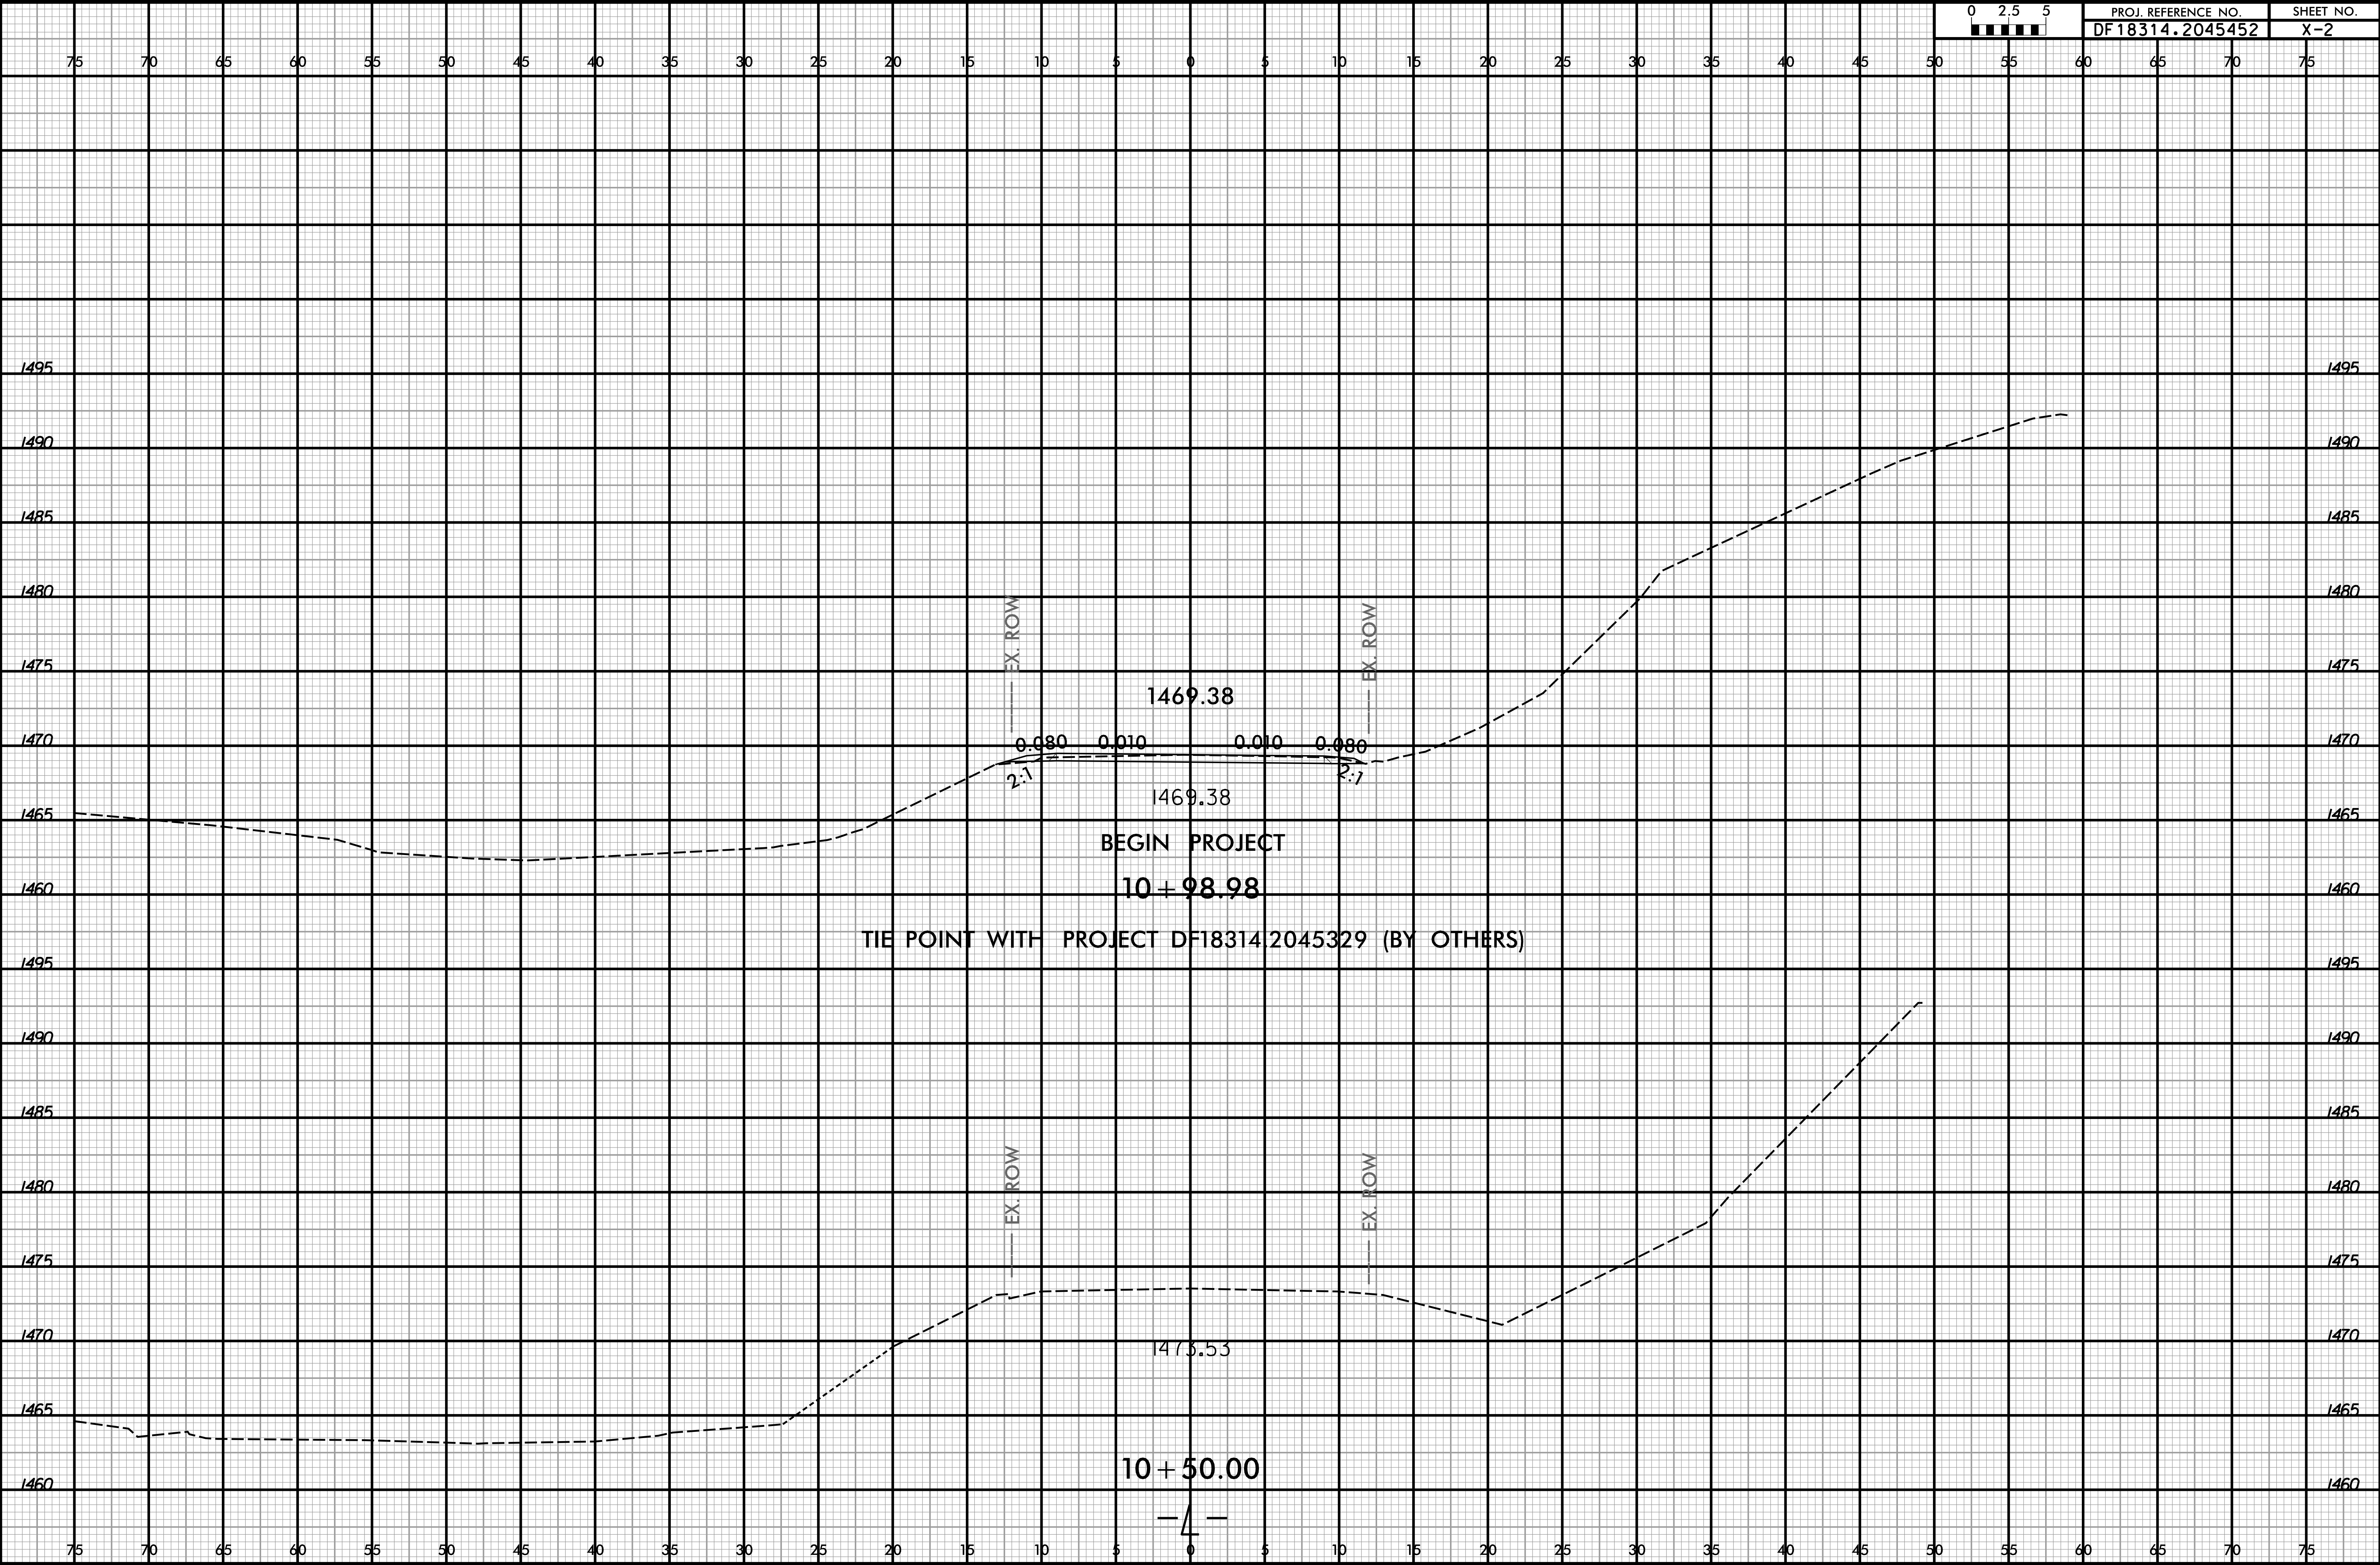


6/23/16
7/2/2026
\\antho3-odds5.amtnet\sv.amt\engineering.com\Network4\Projects\ Raleigh\24-0176.202 - Riverside Drive\05-CAD\Roadway\XSC\RiversideDr_Rdy_xpl.dgn
scapenter

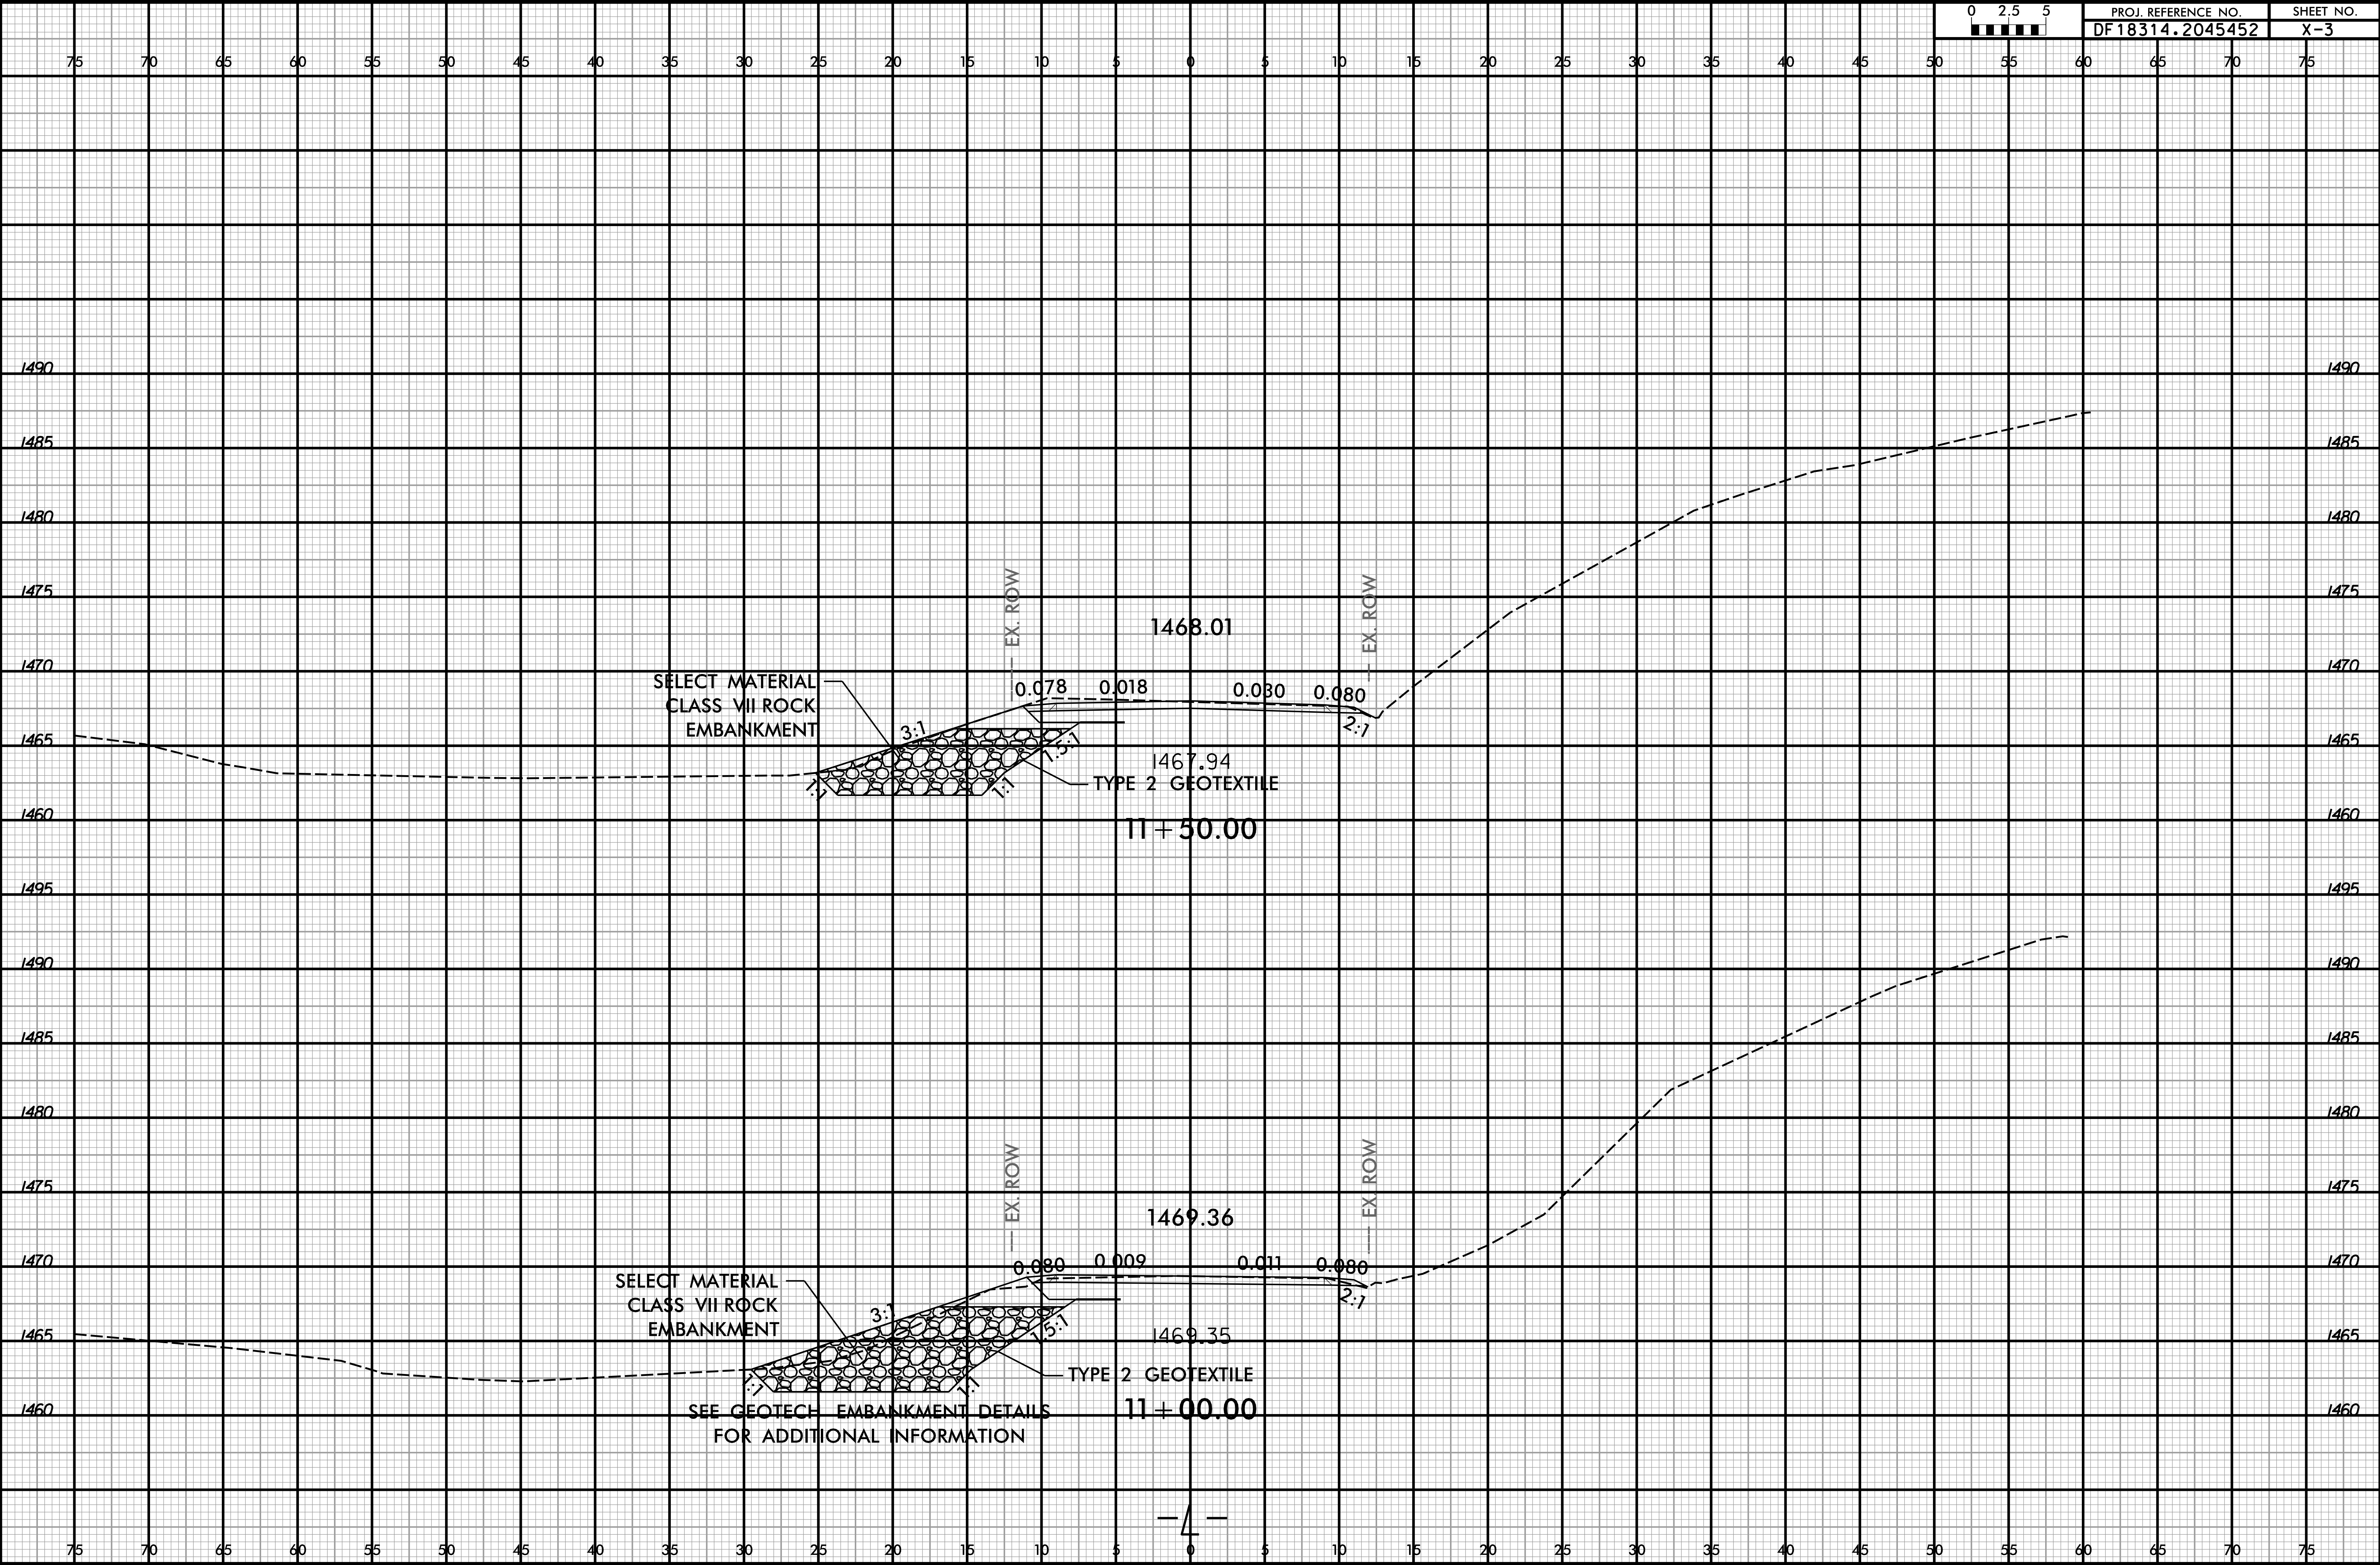


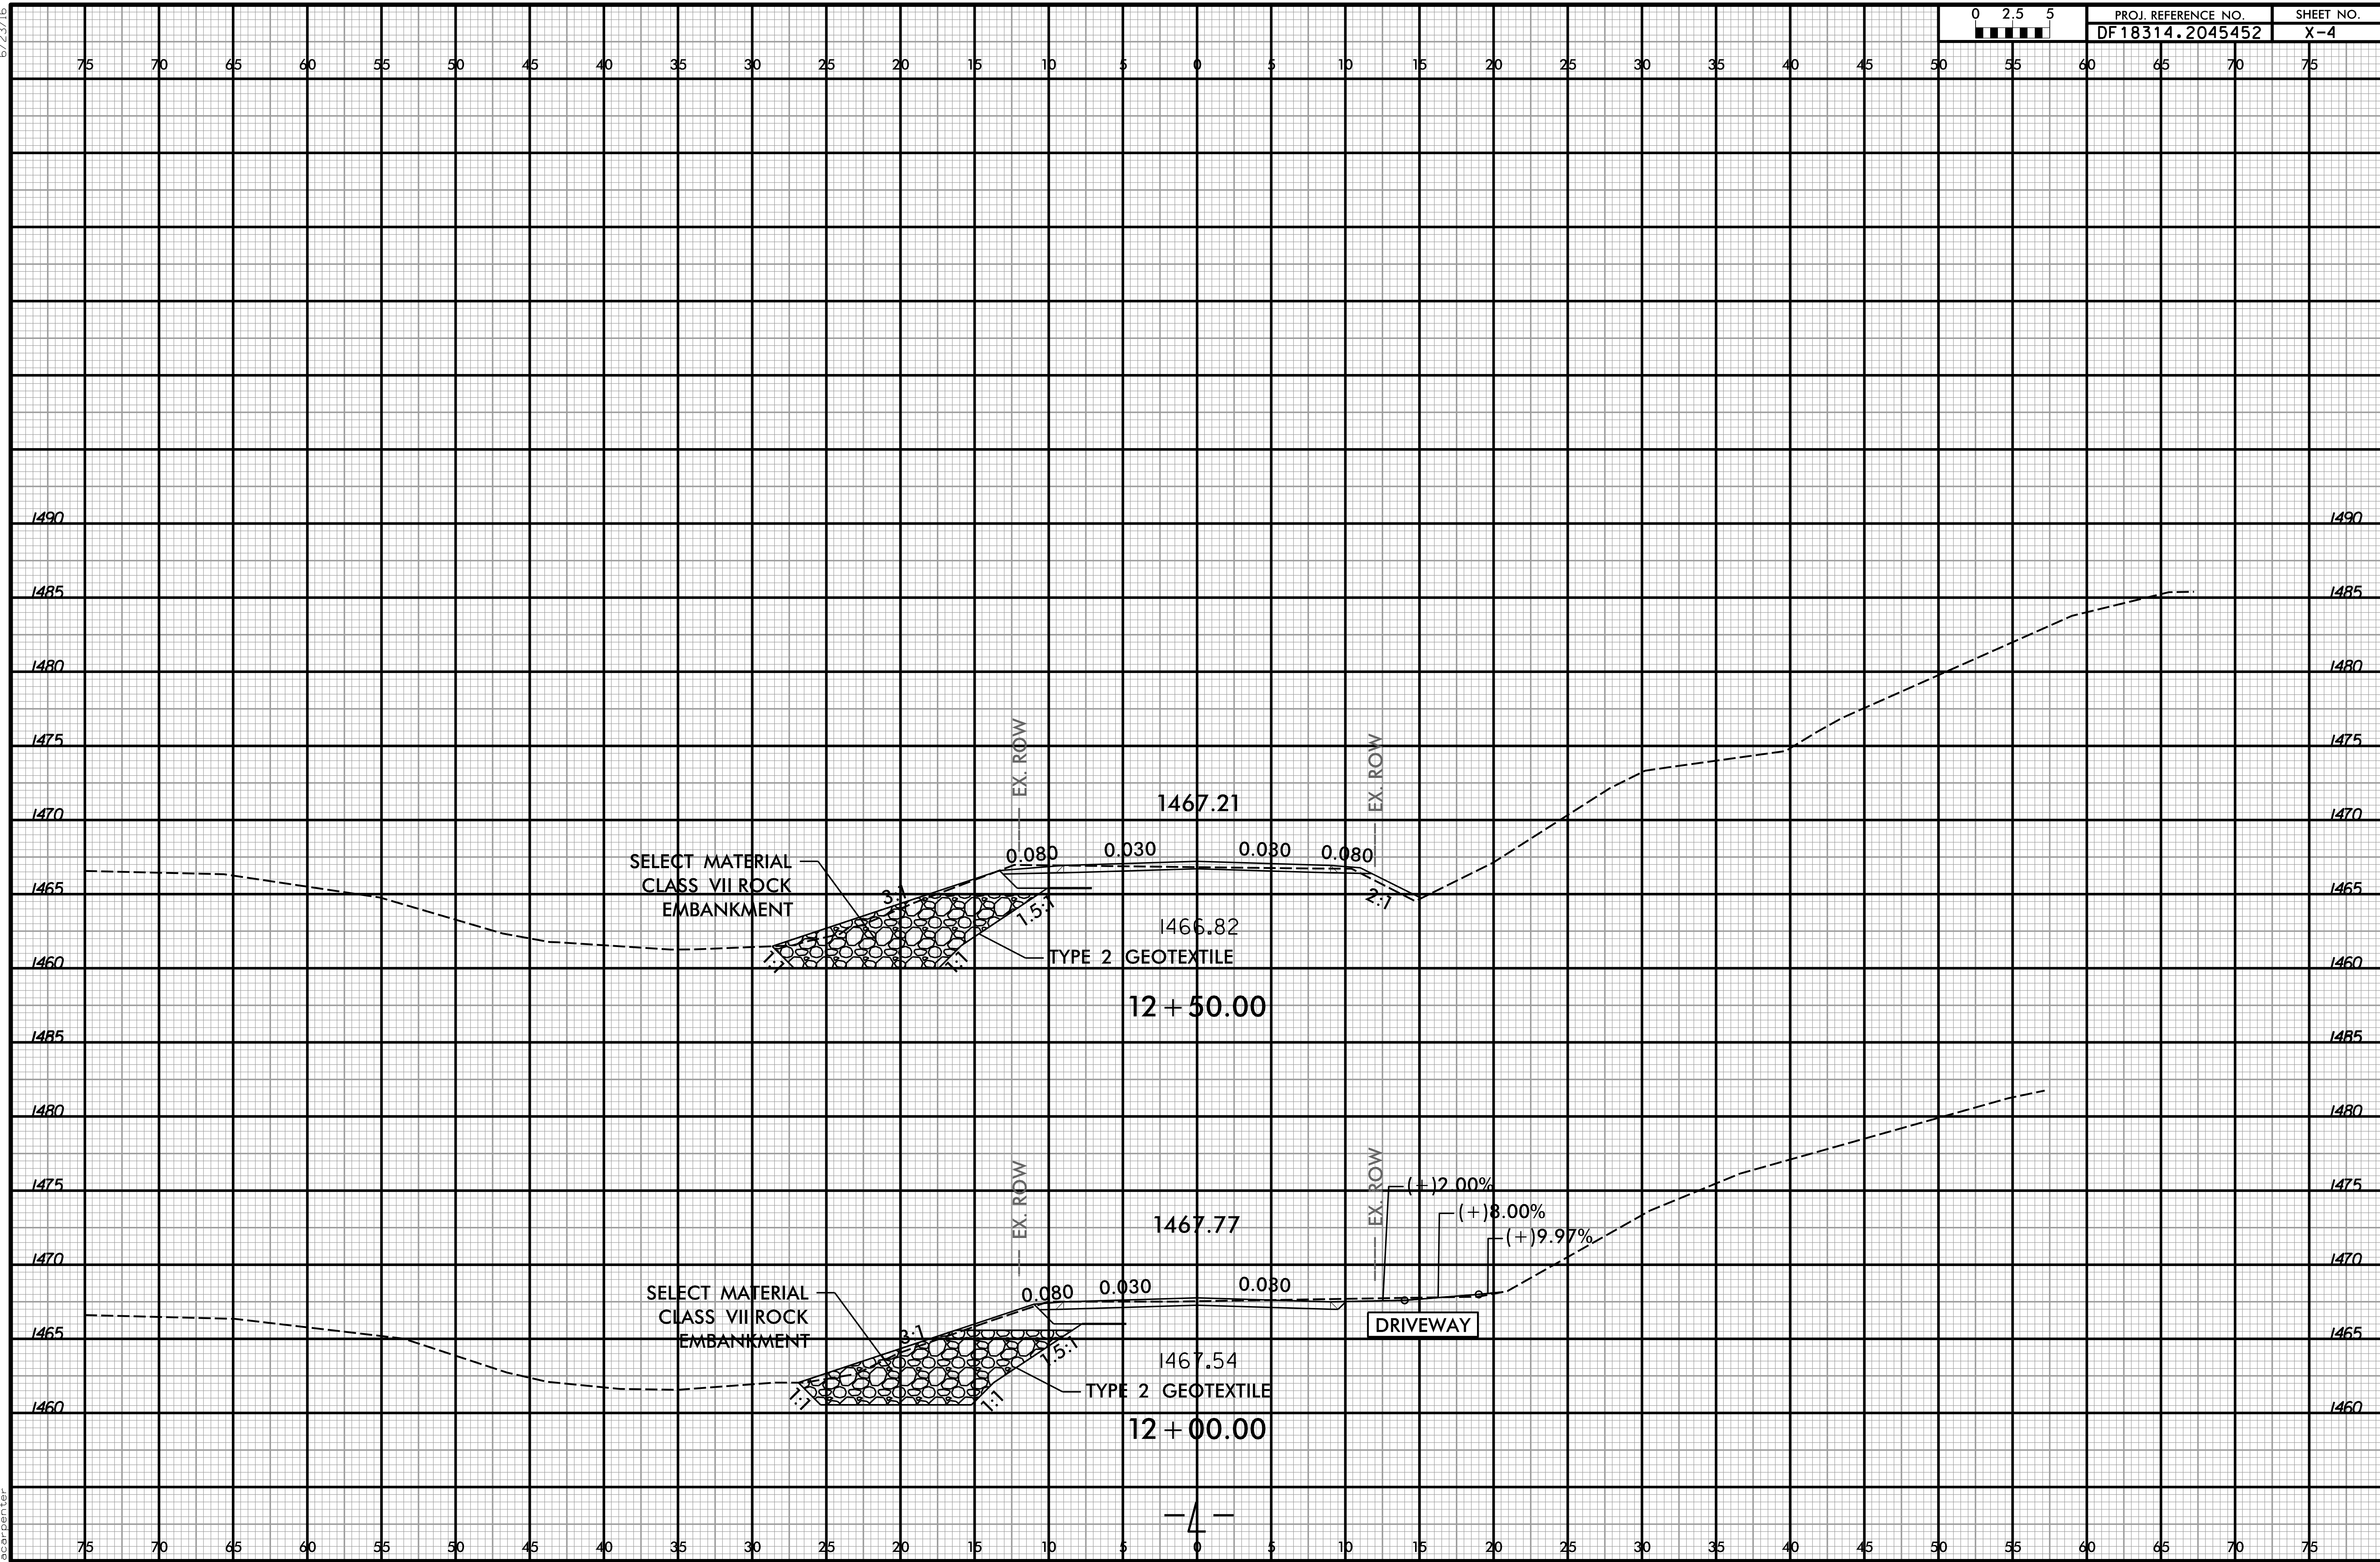


7/2/2026
\\antho3-odds5.amtmainsrv.amtengineering.com\Network4\Projects\Raleigh\24-0176.202 - Riverside Drive\05-CAD\RiverSide Dr-Rdy_xpl.dgn
sca-center


6/23/16

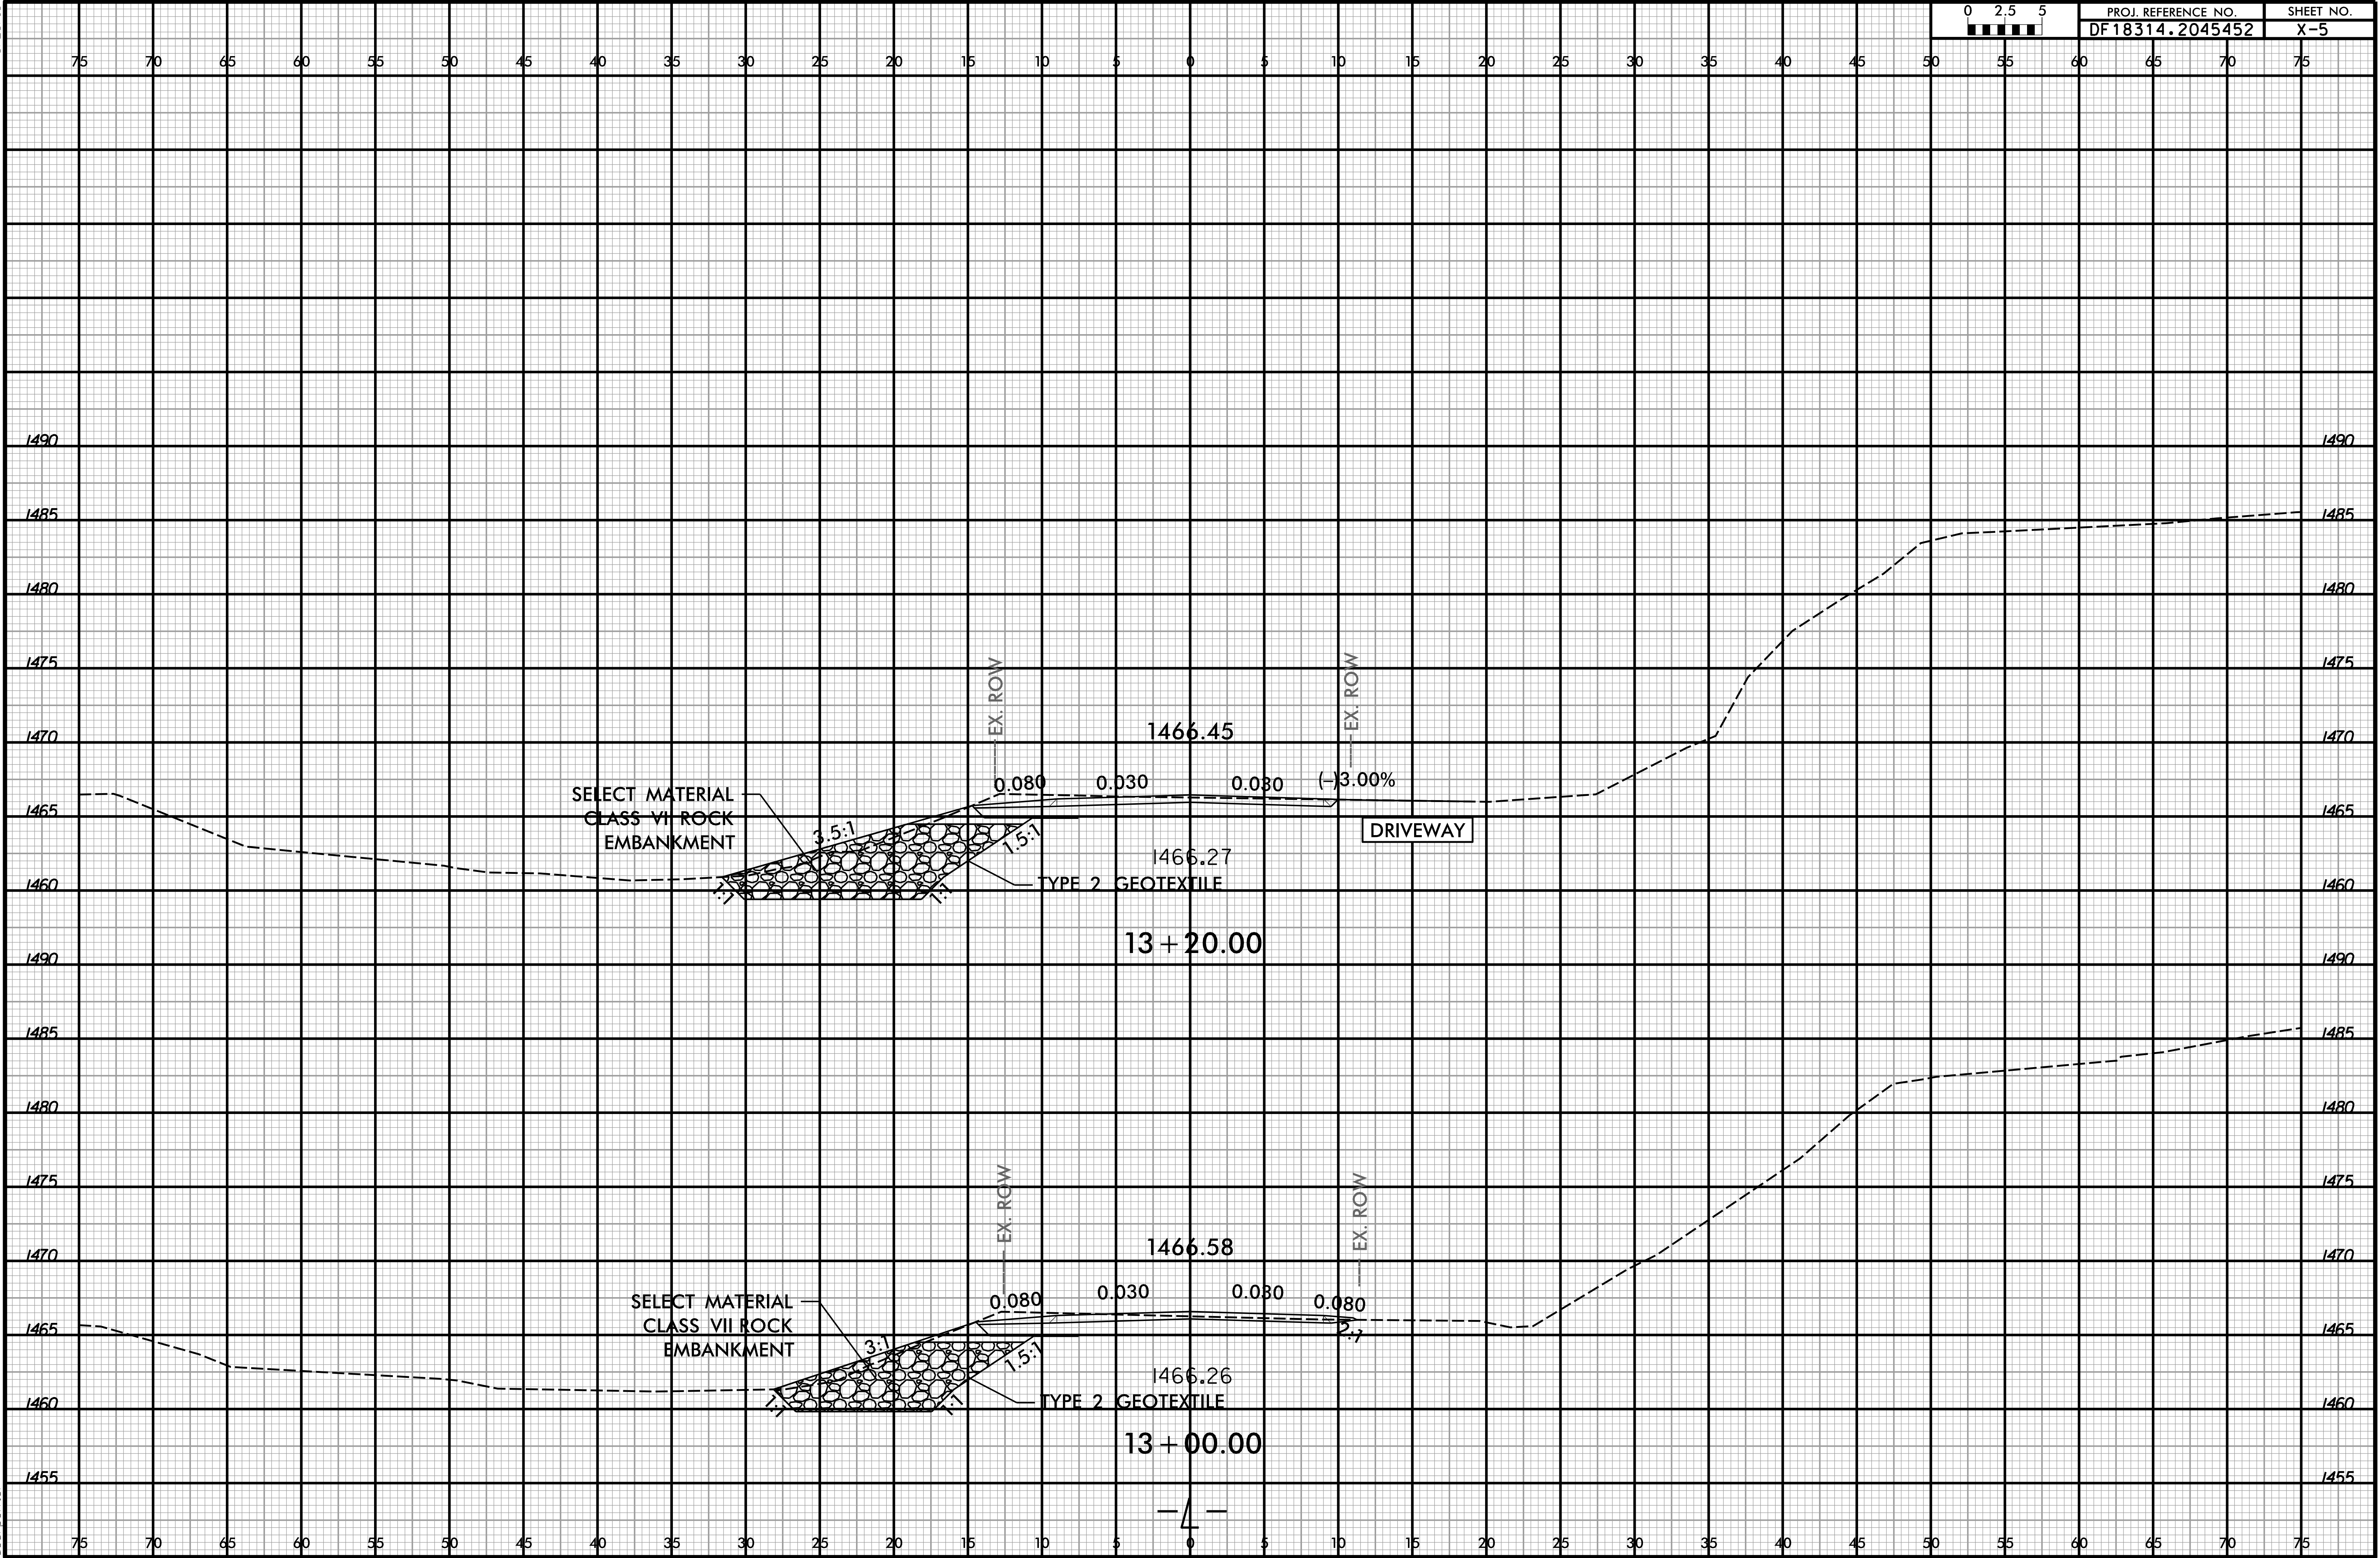

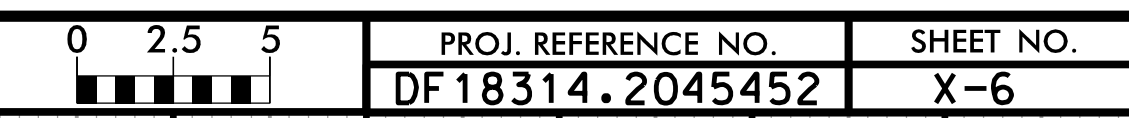


6/23/16
7/2/2026
\\antho3-odds5.amtmainsrv.amtmengineering.com\Network4\Projects\ Raleigh\24-0176.202 - Riverside Drive\05-CAD\RiverSideDr_Rdy_xpl.dgn
scapenter

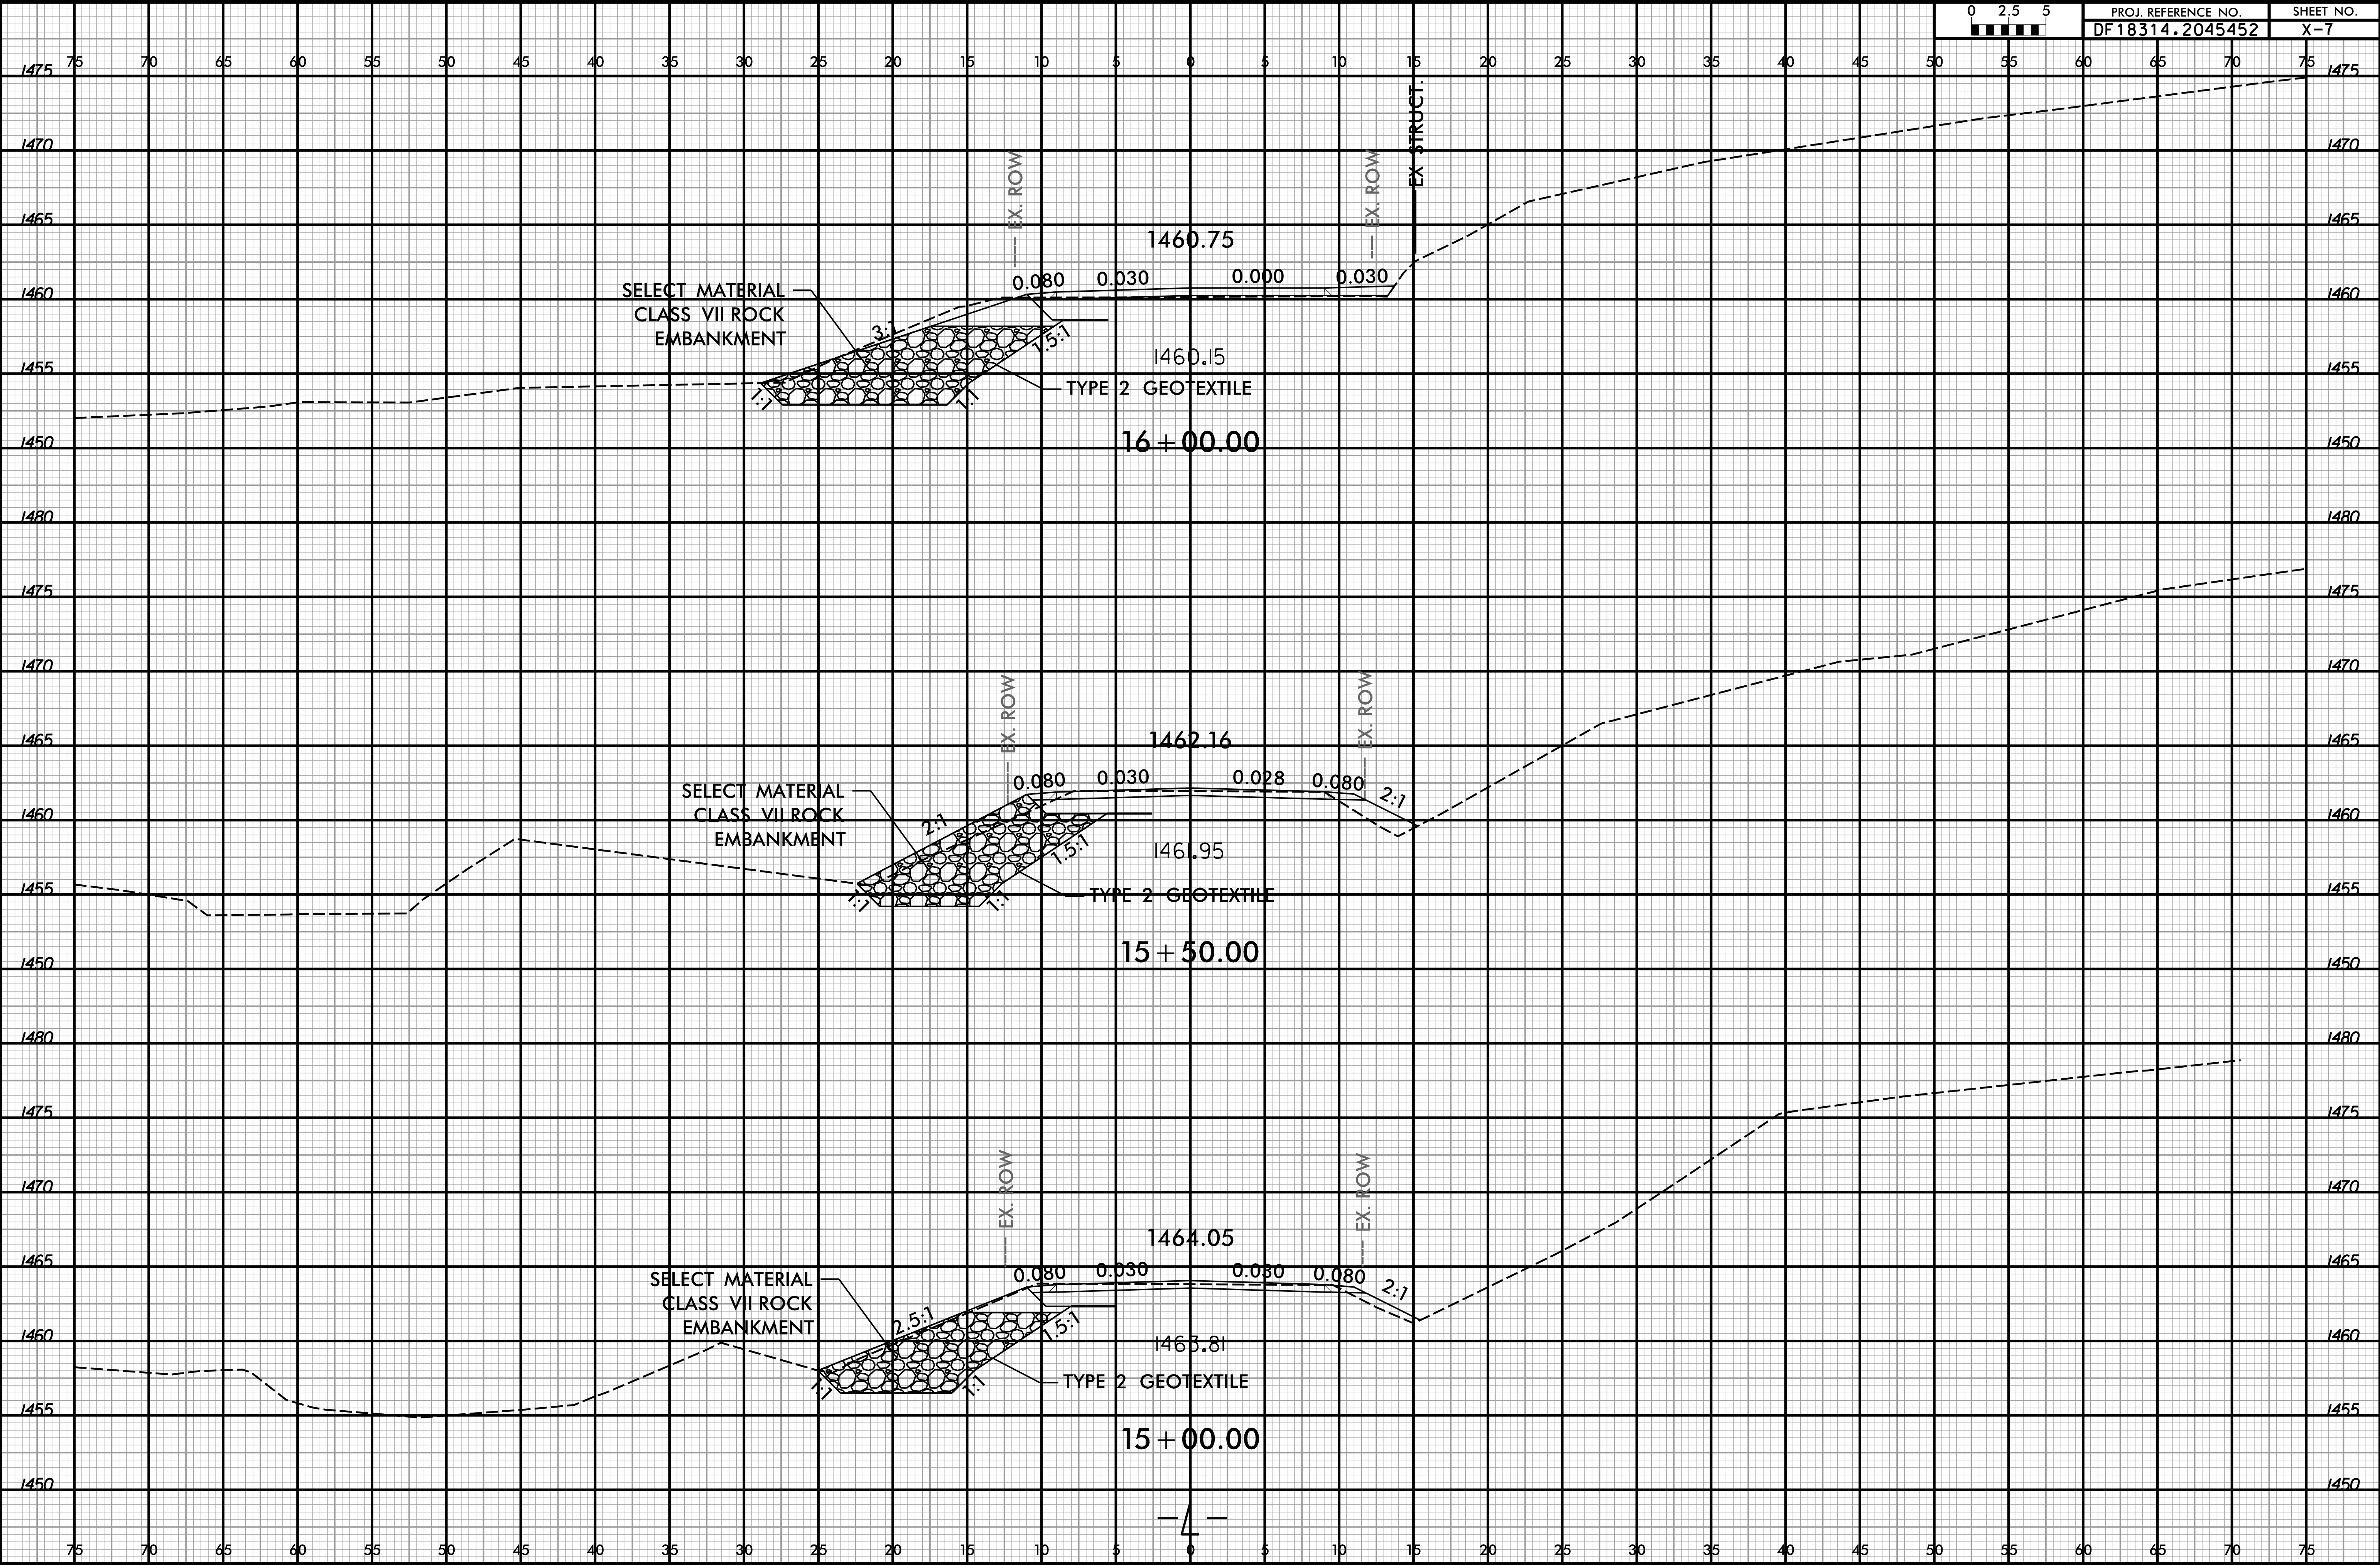

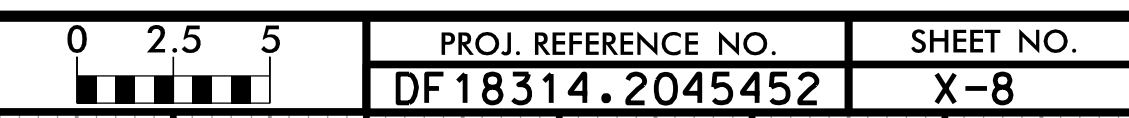


7/2/2026
\\antho3-odds5.amtmainsrv.amtmengineering.com\Network4\Projects\ Raleigh\24-0176.202 - Riverside Drive\05-CAD\Riverside Dr-Rdy_xpl.dgn
sca-center


6/23/16

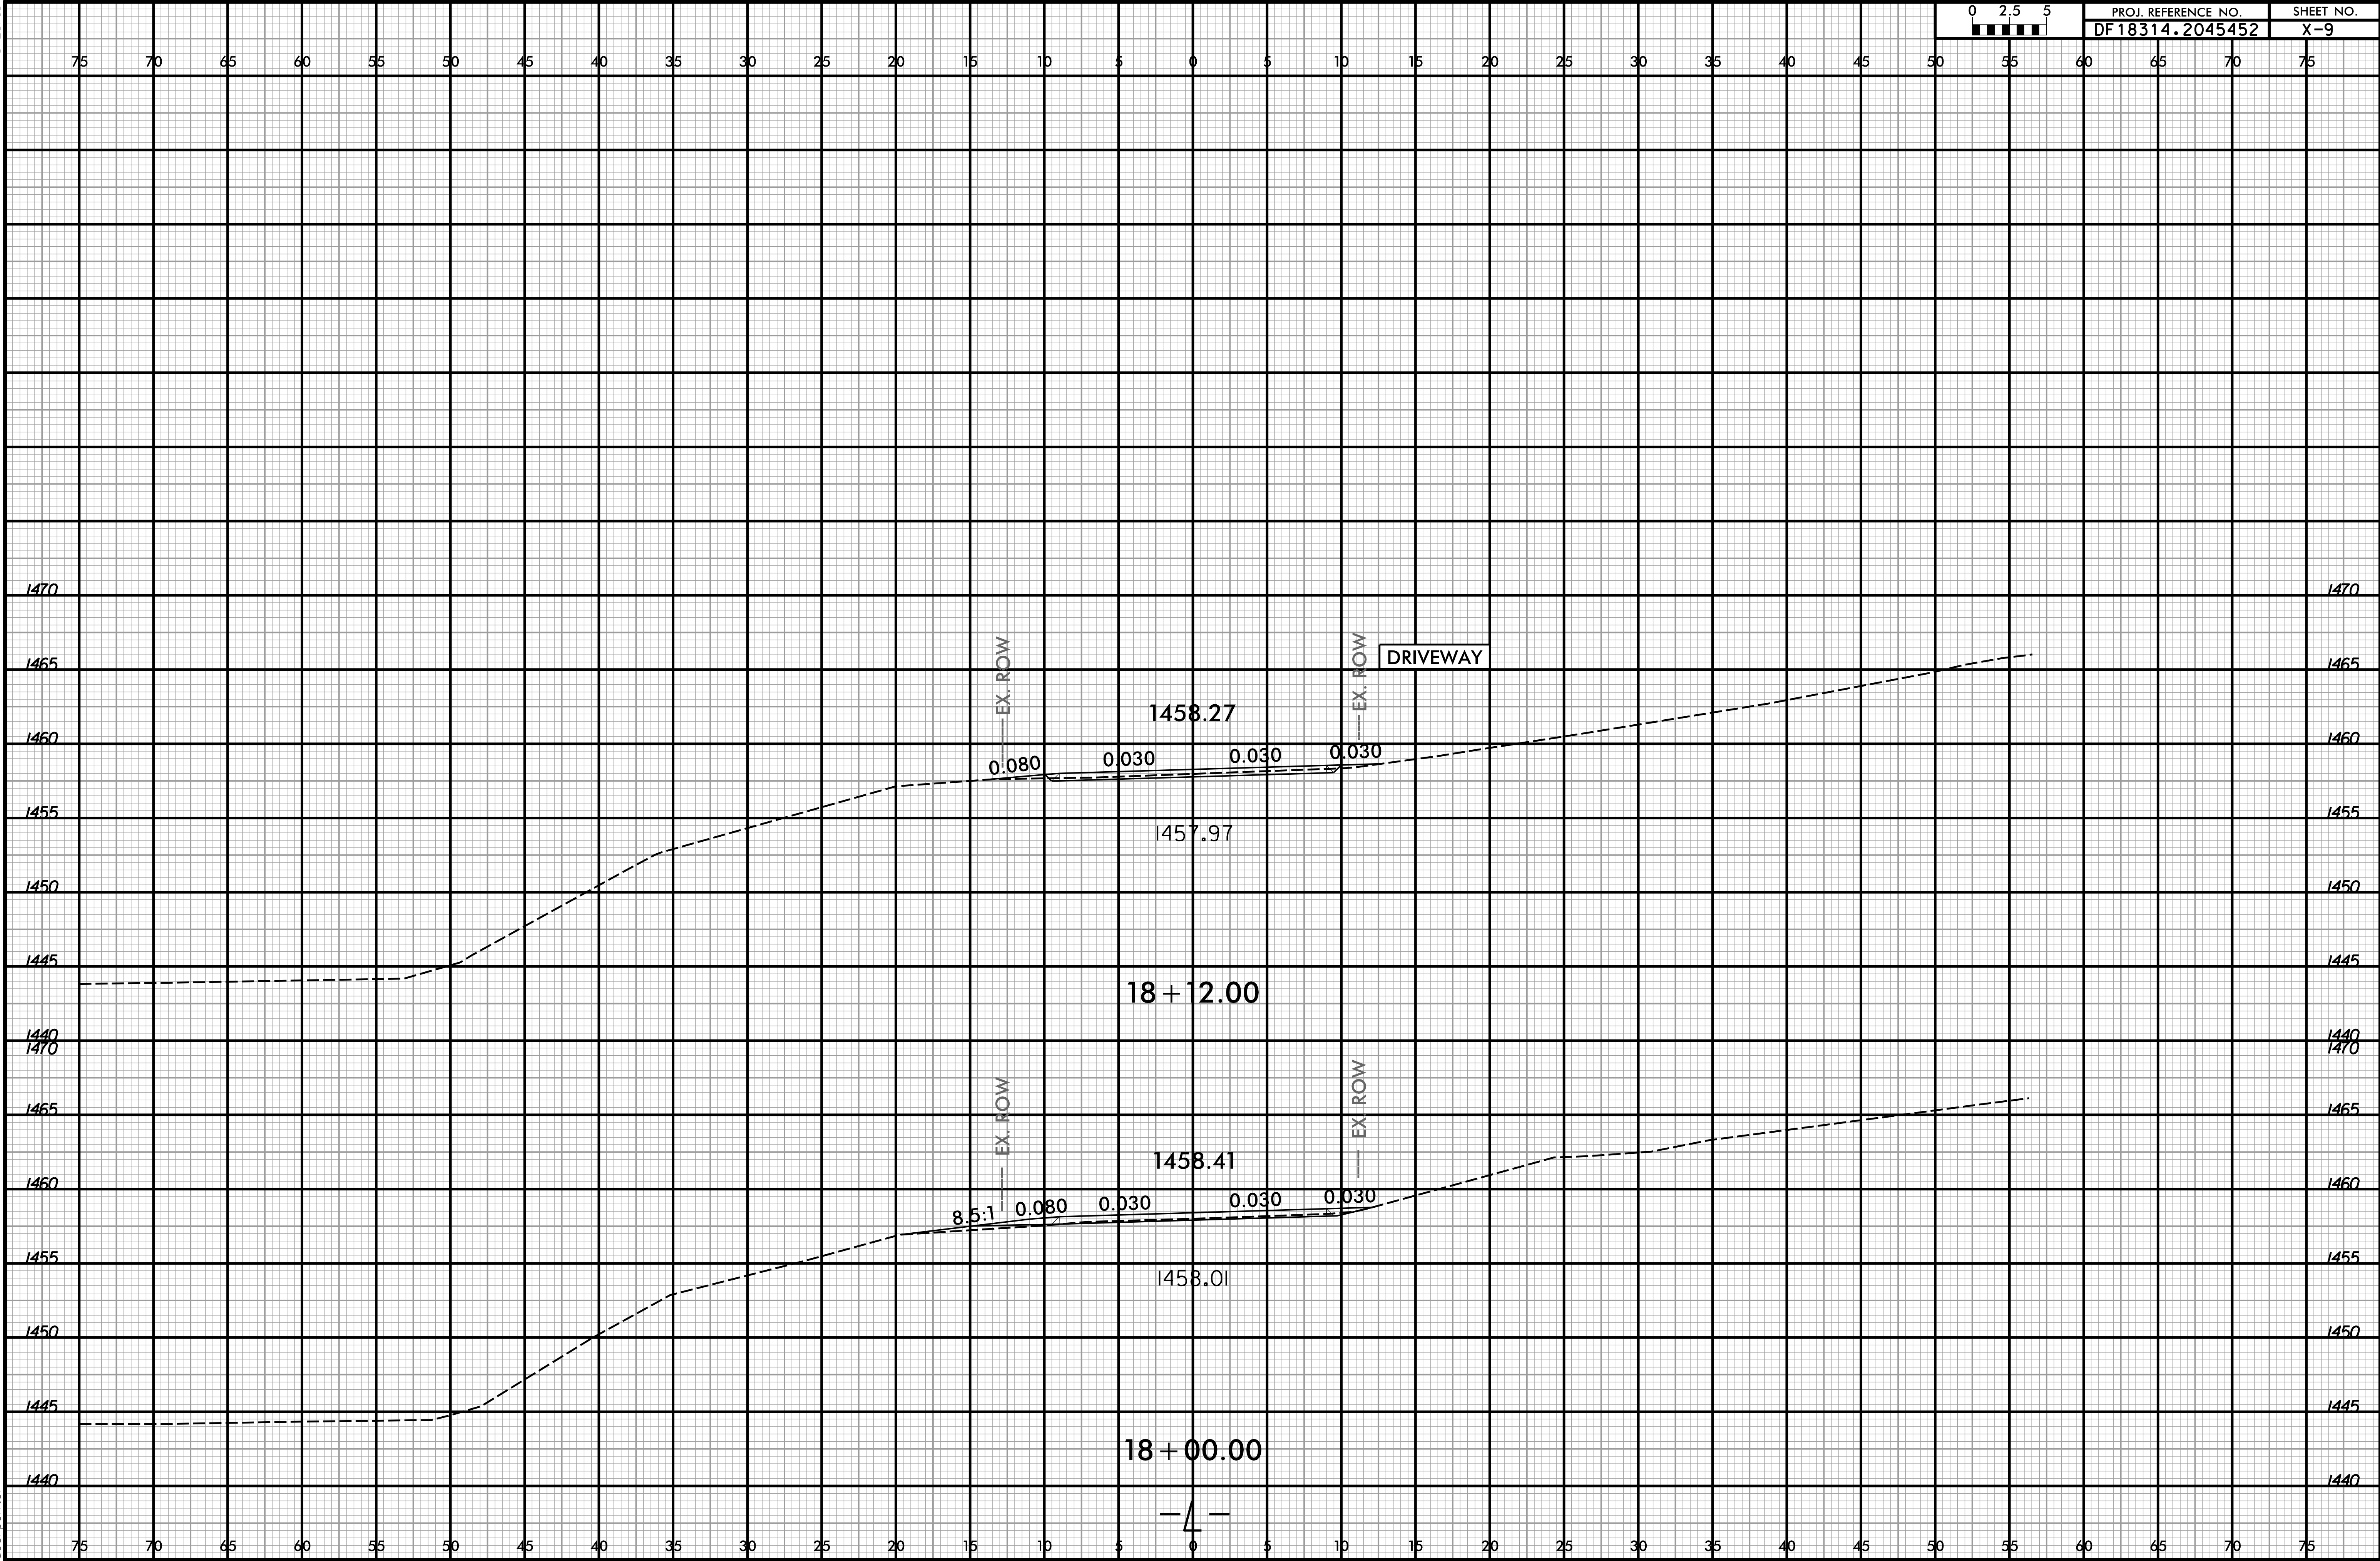


6/23/16
7/2/2026
\\antho3-odds5.amtmainsrv.amtmengineering.com\Network4\Projects\ Raleigh\24-0176.202 - Riverside Drive\05-CAD\Roadway\XSC\RiversideDr_Rdy_xpl.dgn
scapenter

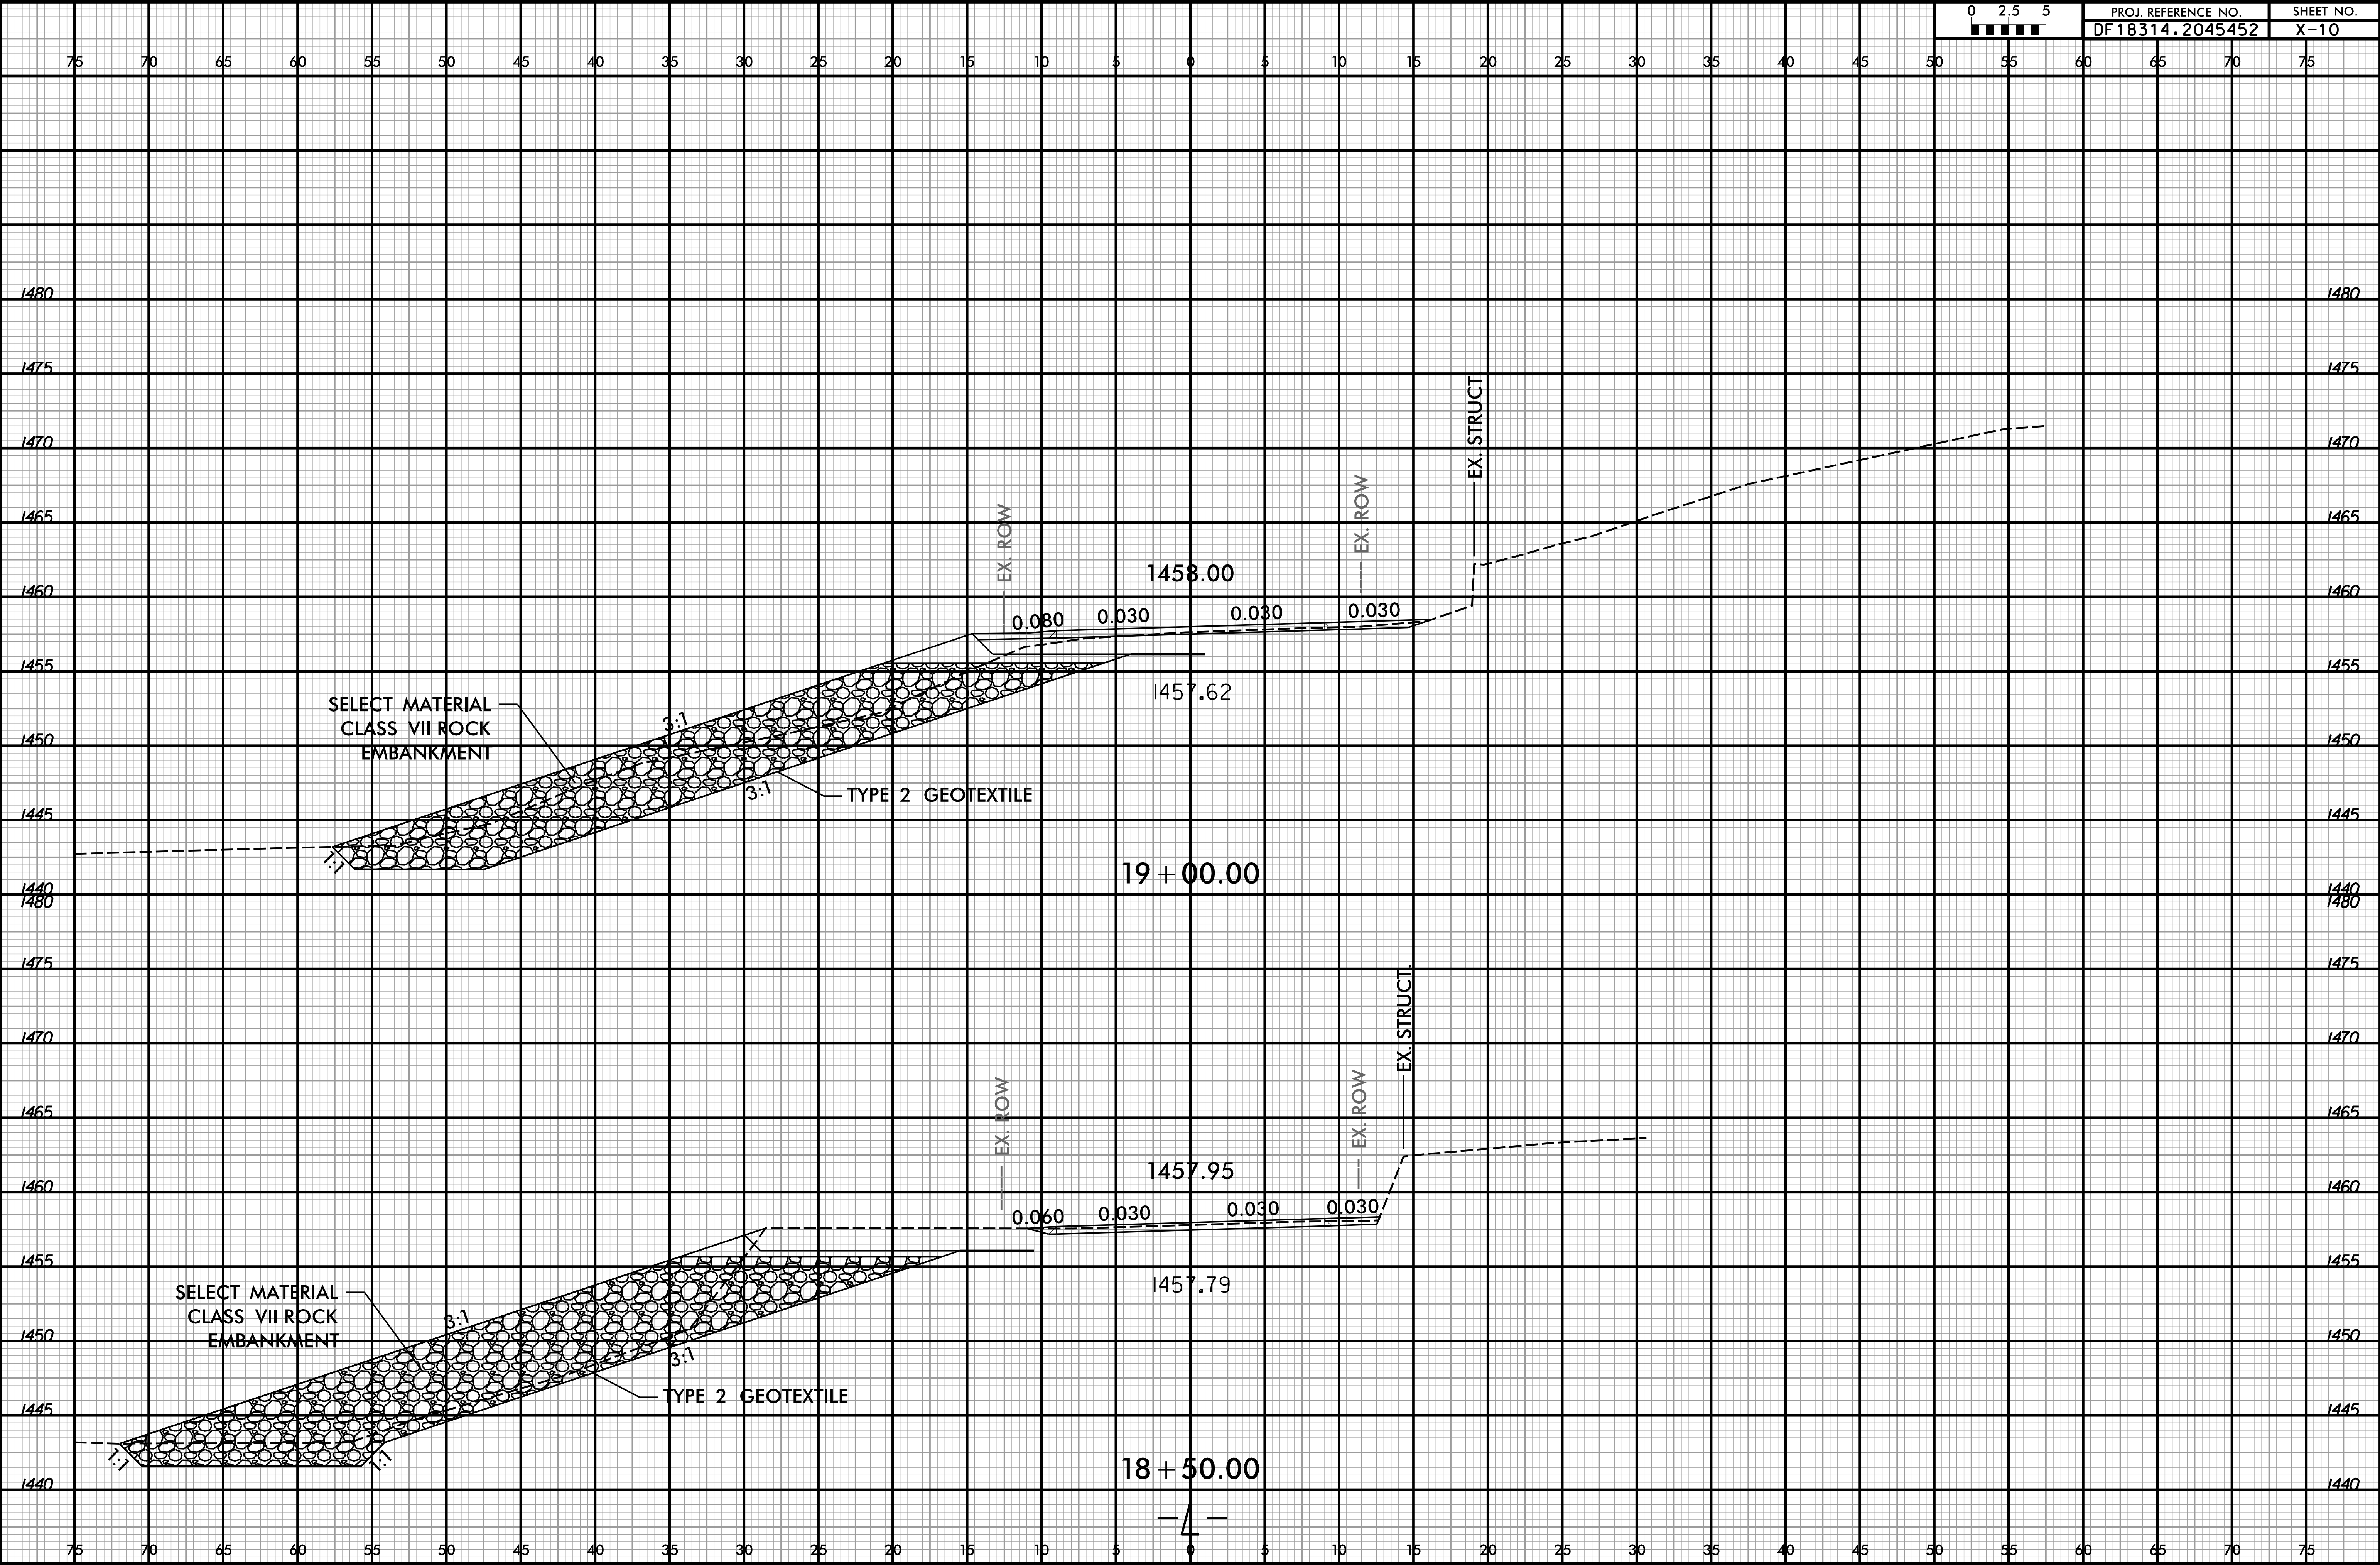


7/2/2026
\\antho3-odds5.amtmainsrv.amtmengineering.com\Network4\Projects\ Raleigh\24-0176.202 - Riverside Drive\05-CAD\Roadway\XSC\RiversideDr_Rdy_xpl.dgn
6/23/16
scapenter

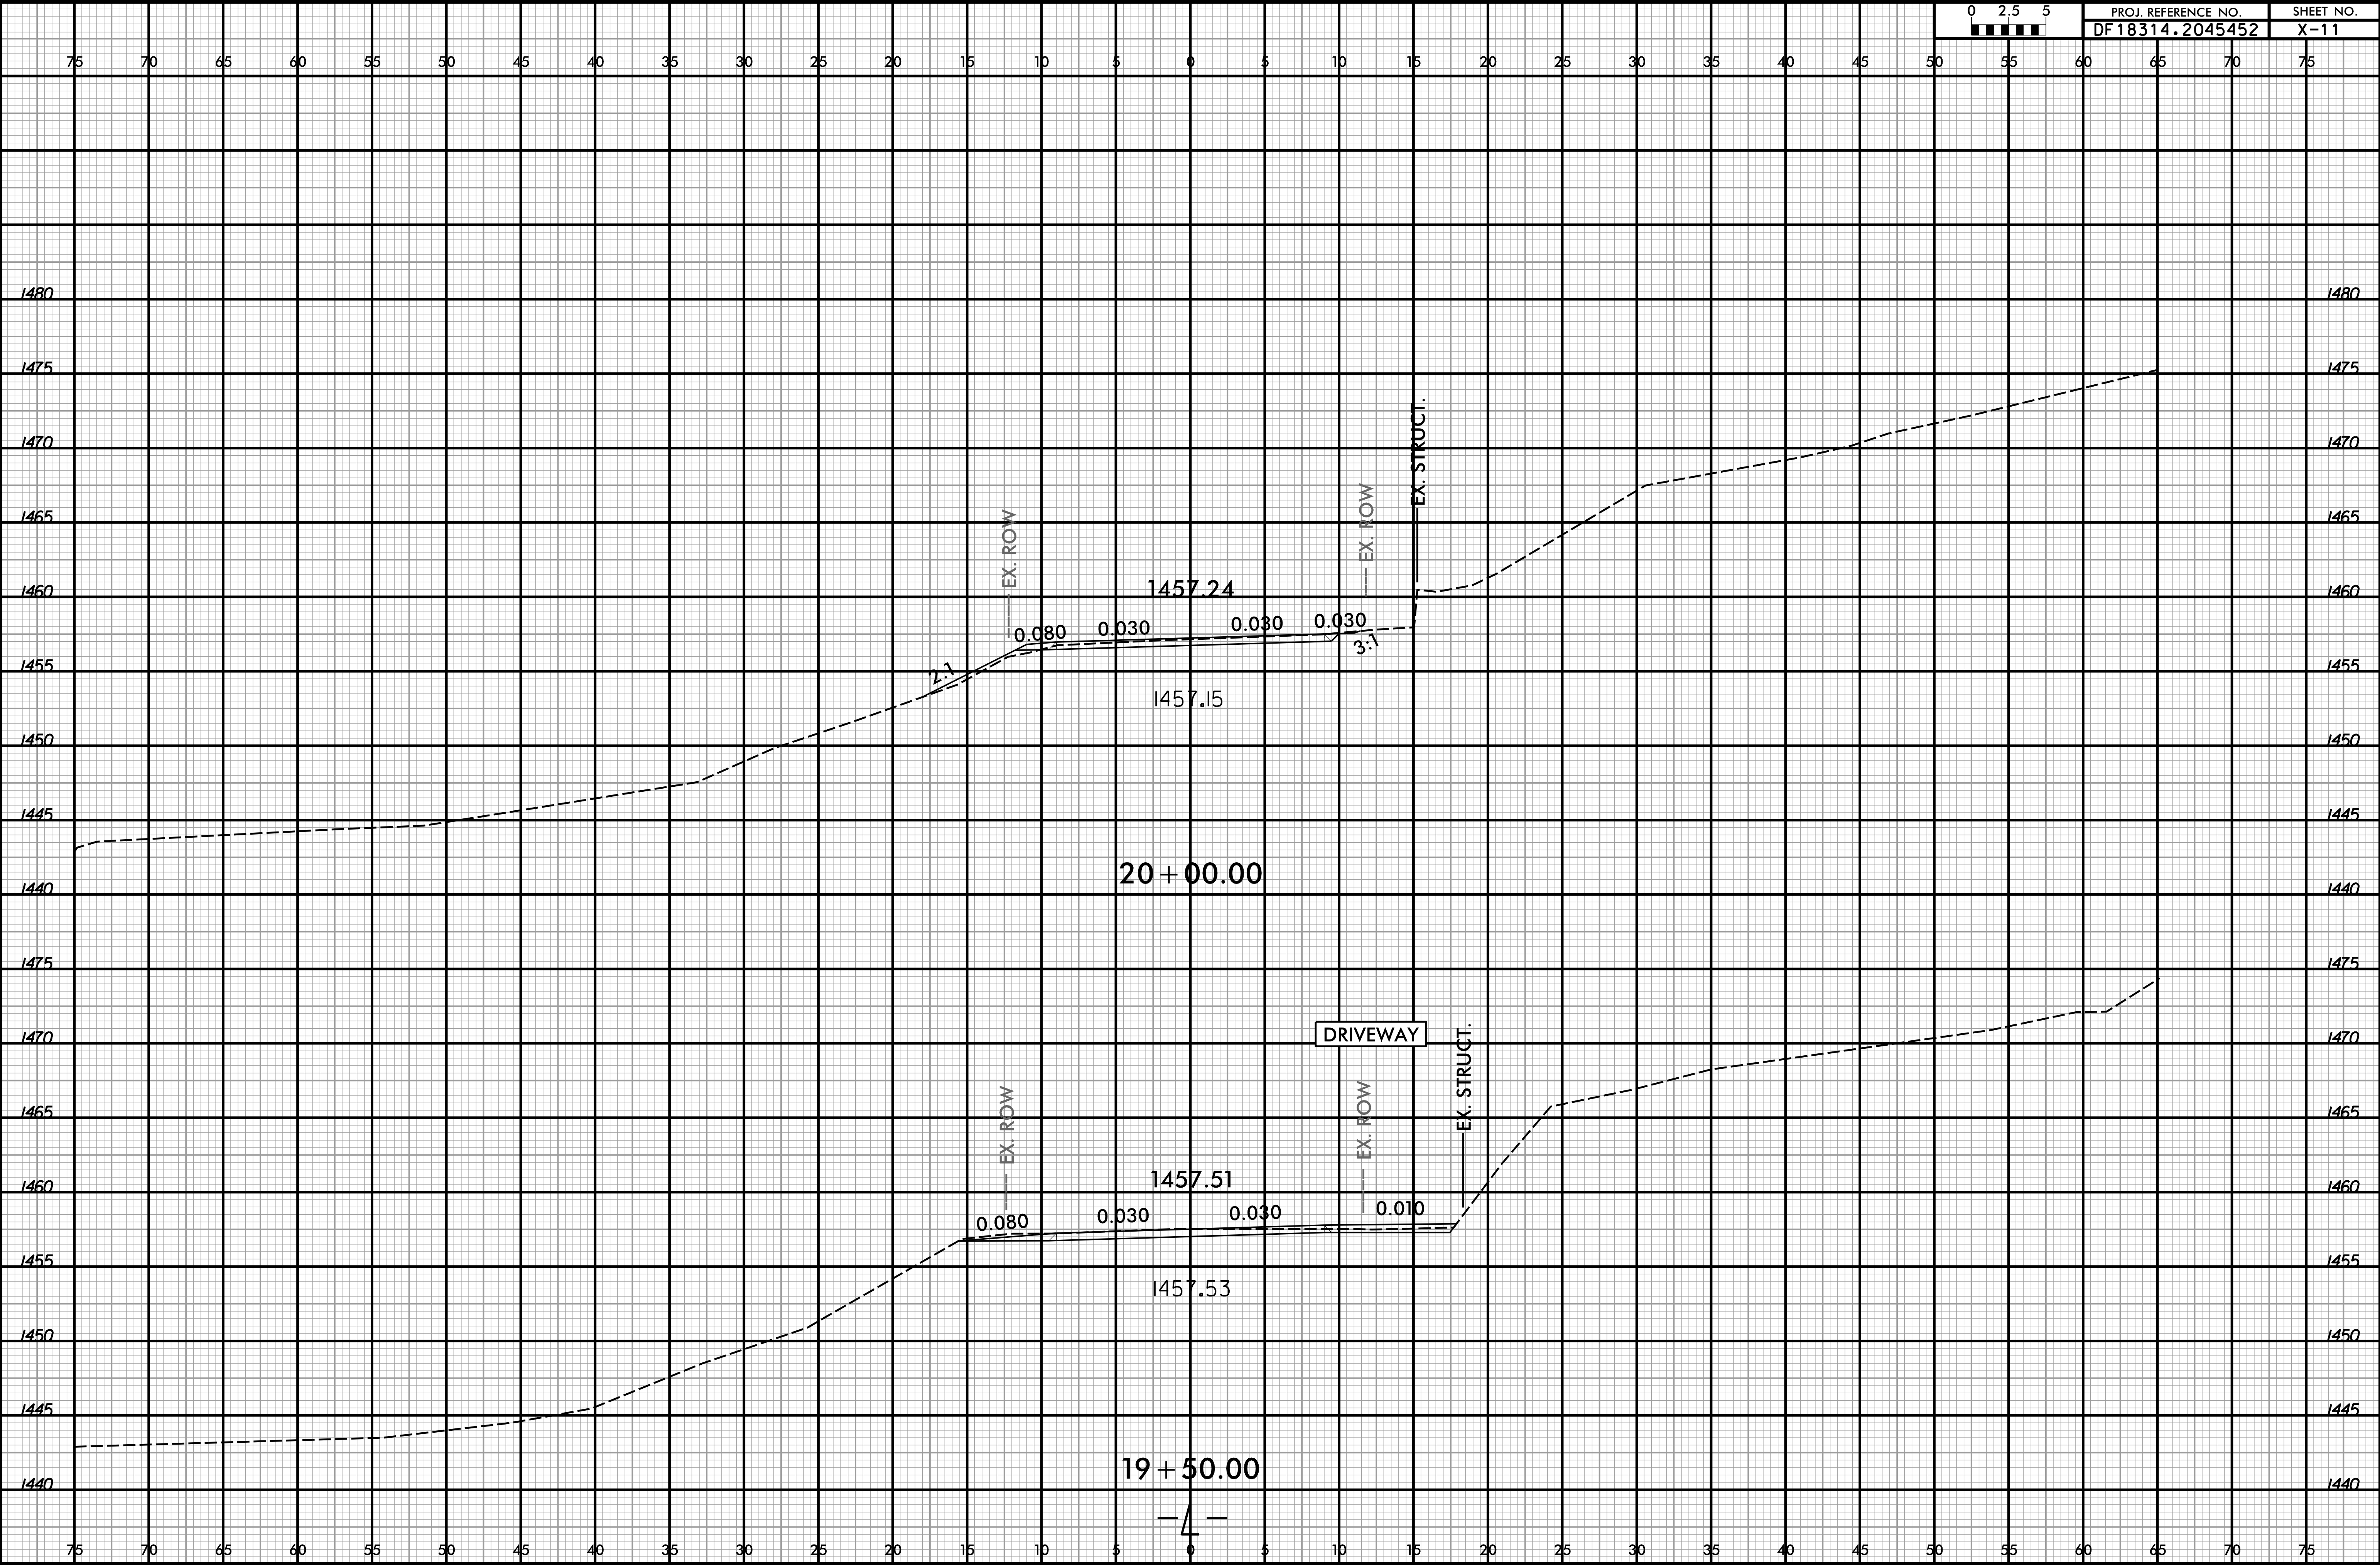


6/23/16
7/2/2026
\\antho3-odds5.amtmainsrv.amtmengineering.com\Network4\Projects\ Raleigh\24-0176.202 - Riverside Drive\05-CAD\Roadway\XSC\RiversideDr_Rdy_xpl.dgn
scapenter

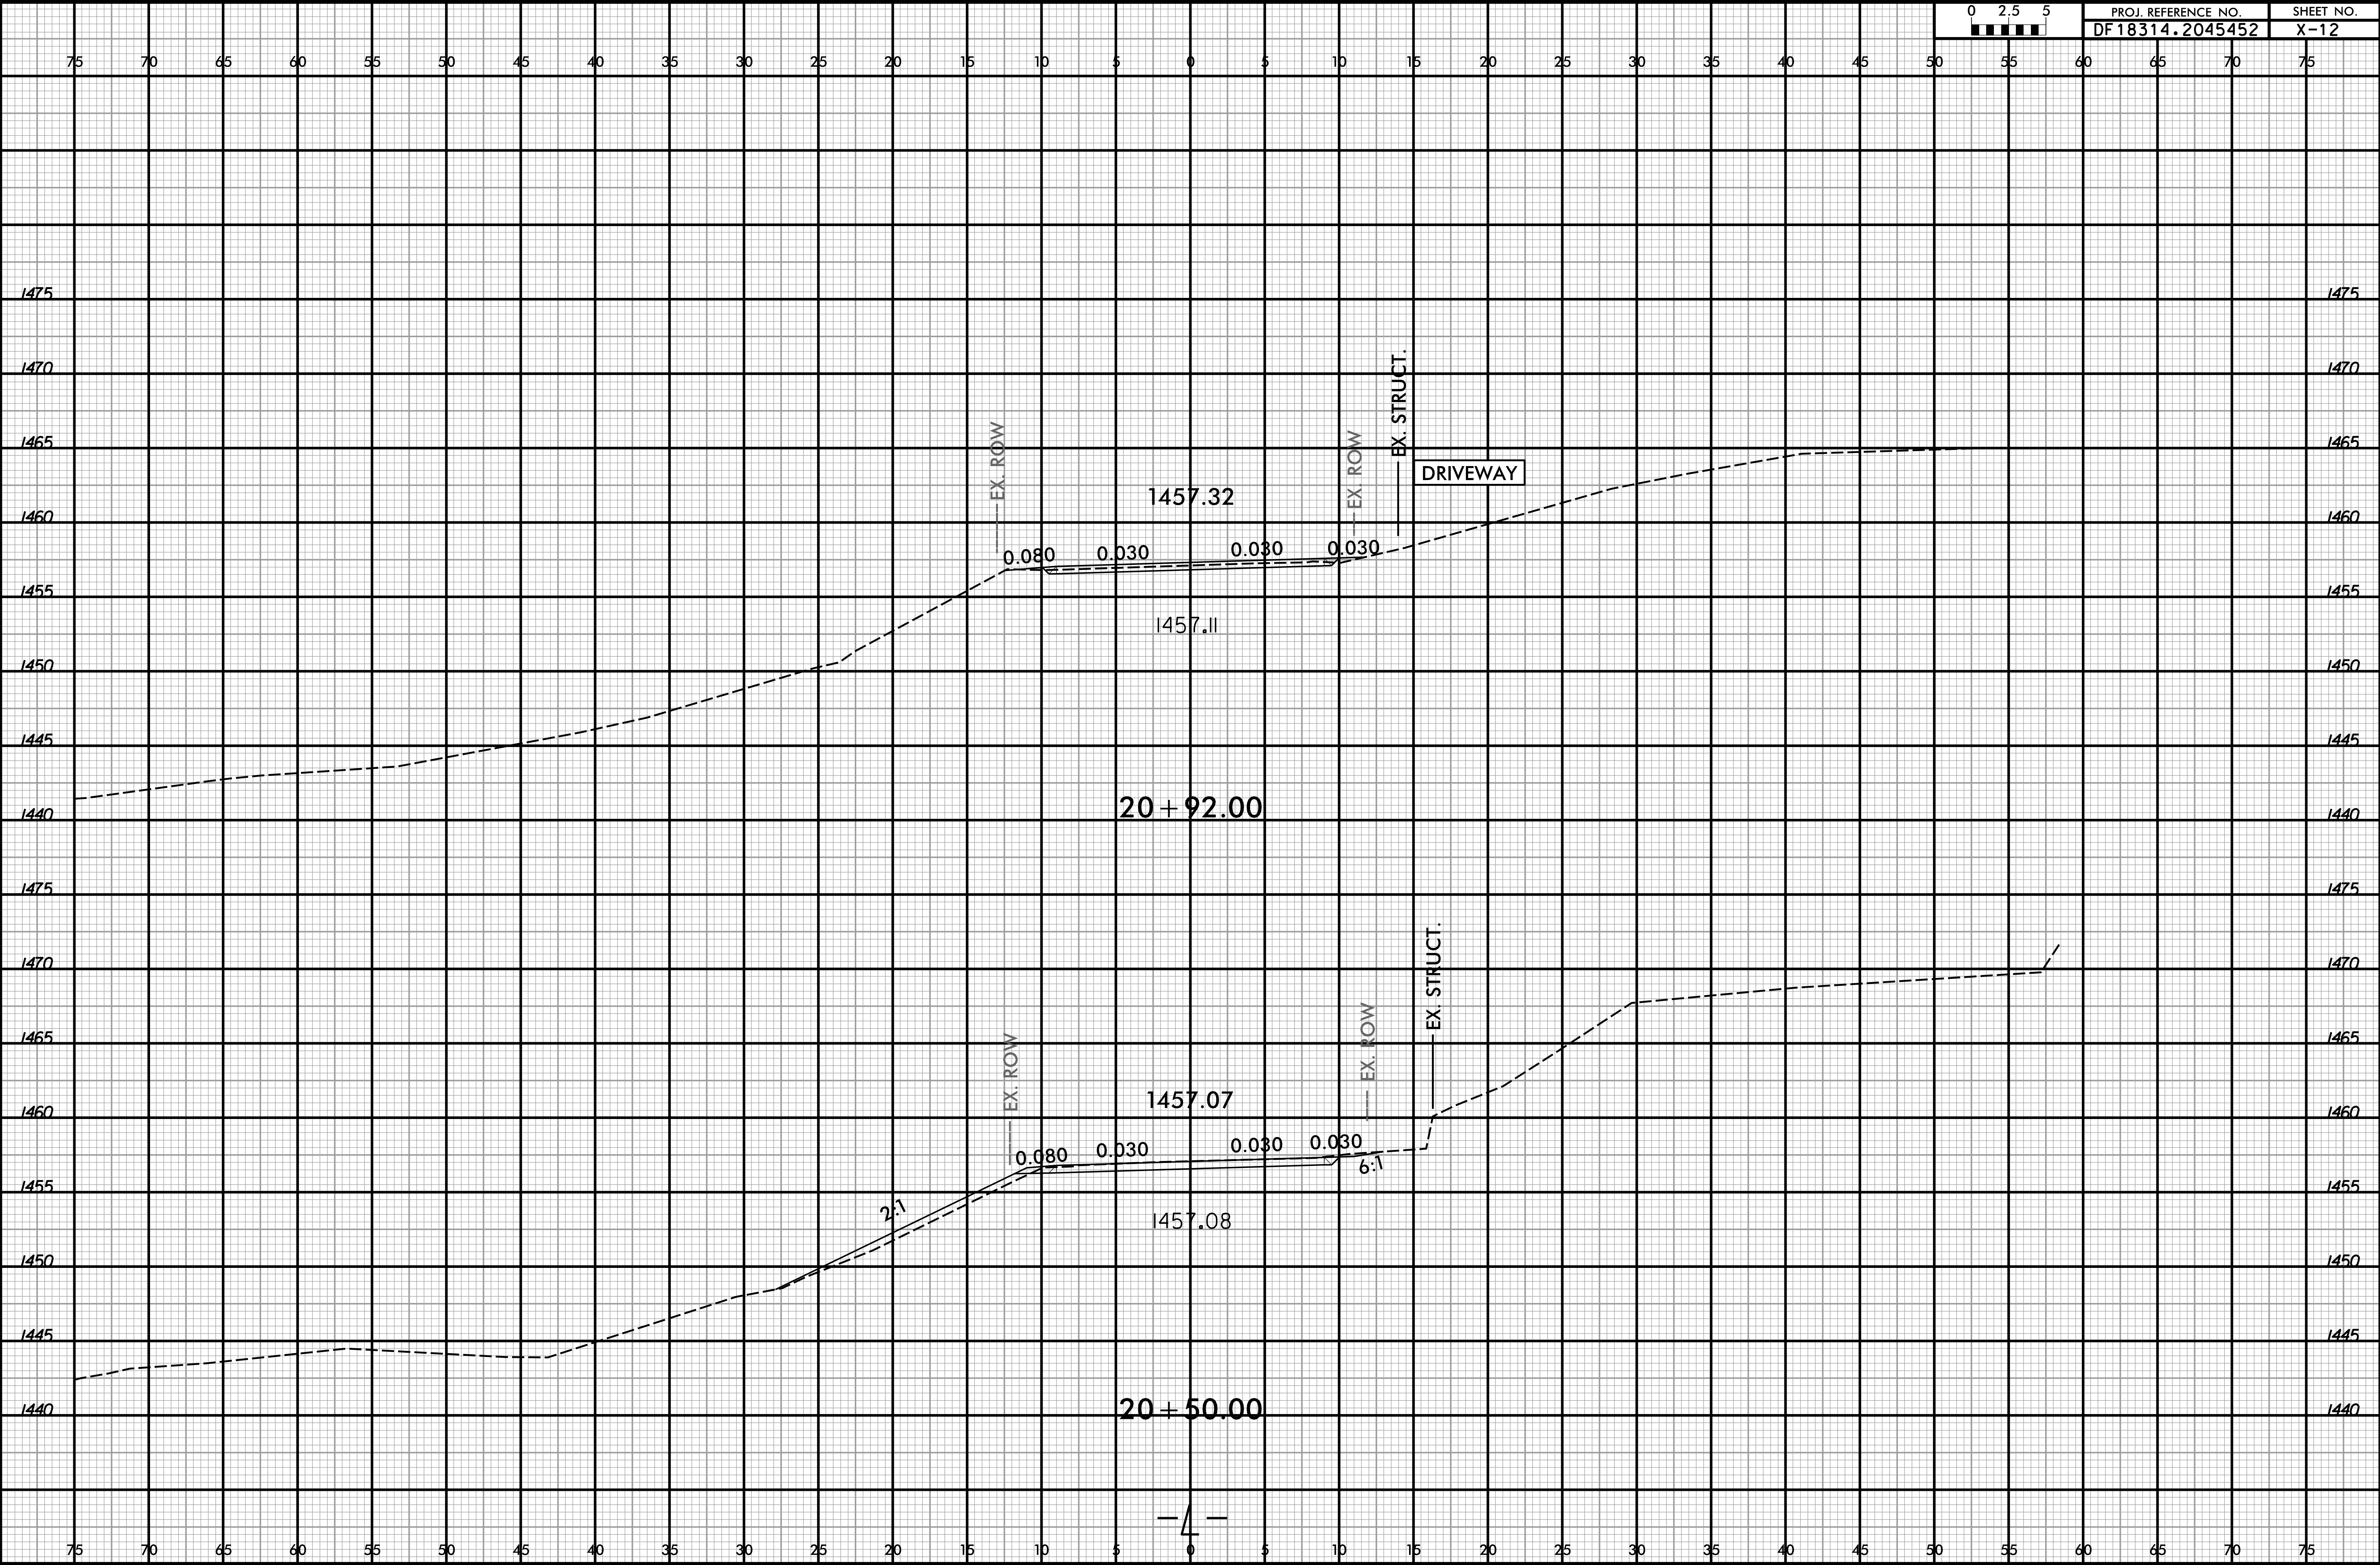


7/2/2026
\\antho3-odds5.amtmainsrv.amtmengineering.com\Network4\Projects\Roanoke\24-0176.202 - Riverside Drive\05-CAD\Roadway\XSC\RiversideDr_Rdy_xpl.dgn
6/23/16
scapenter

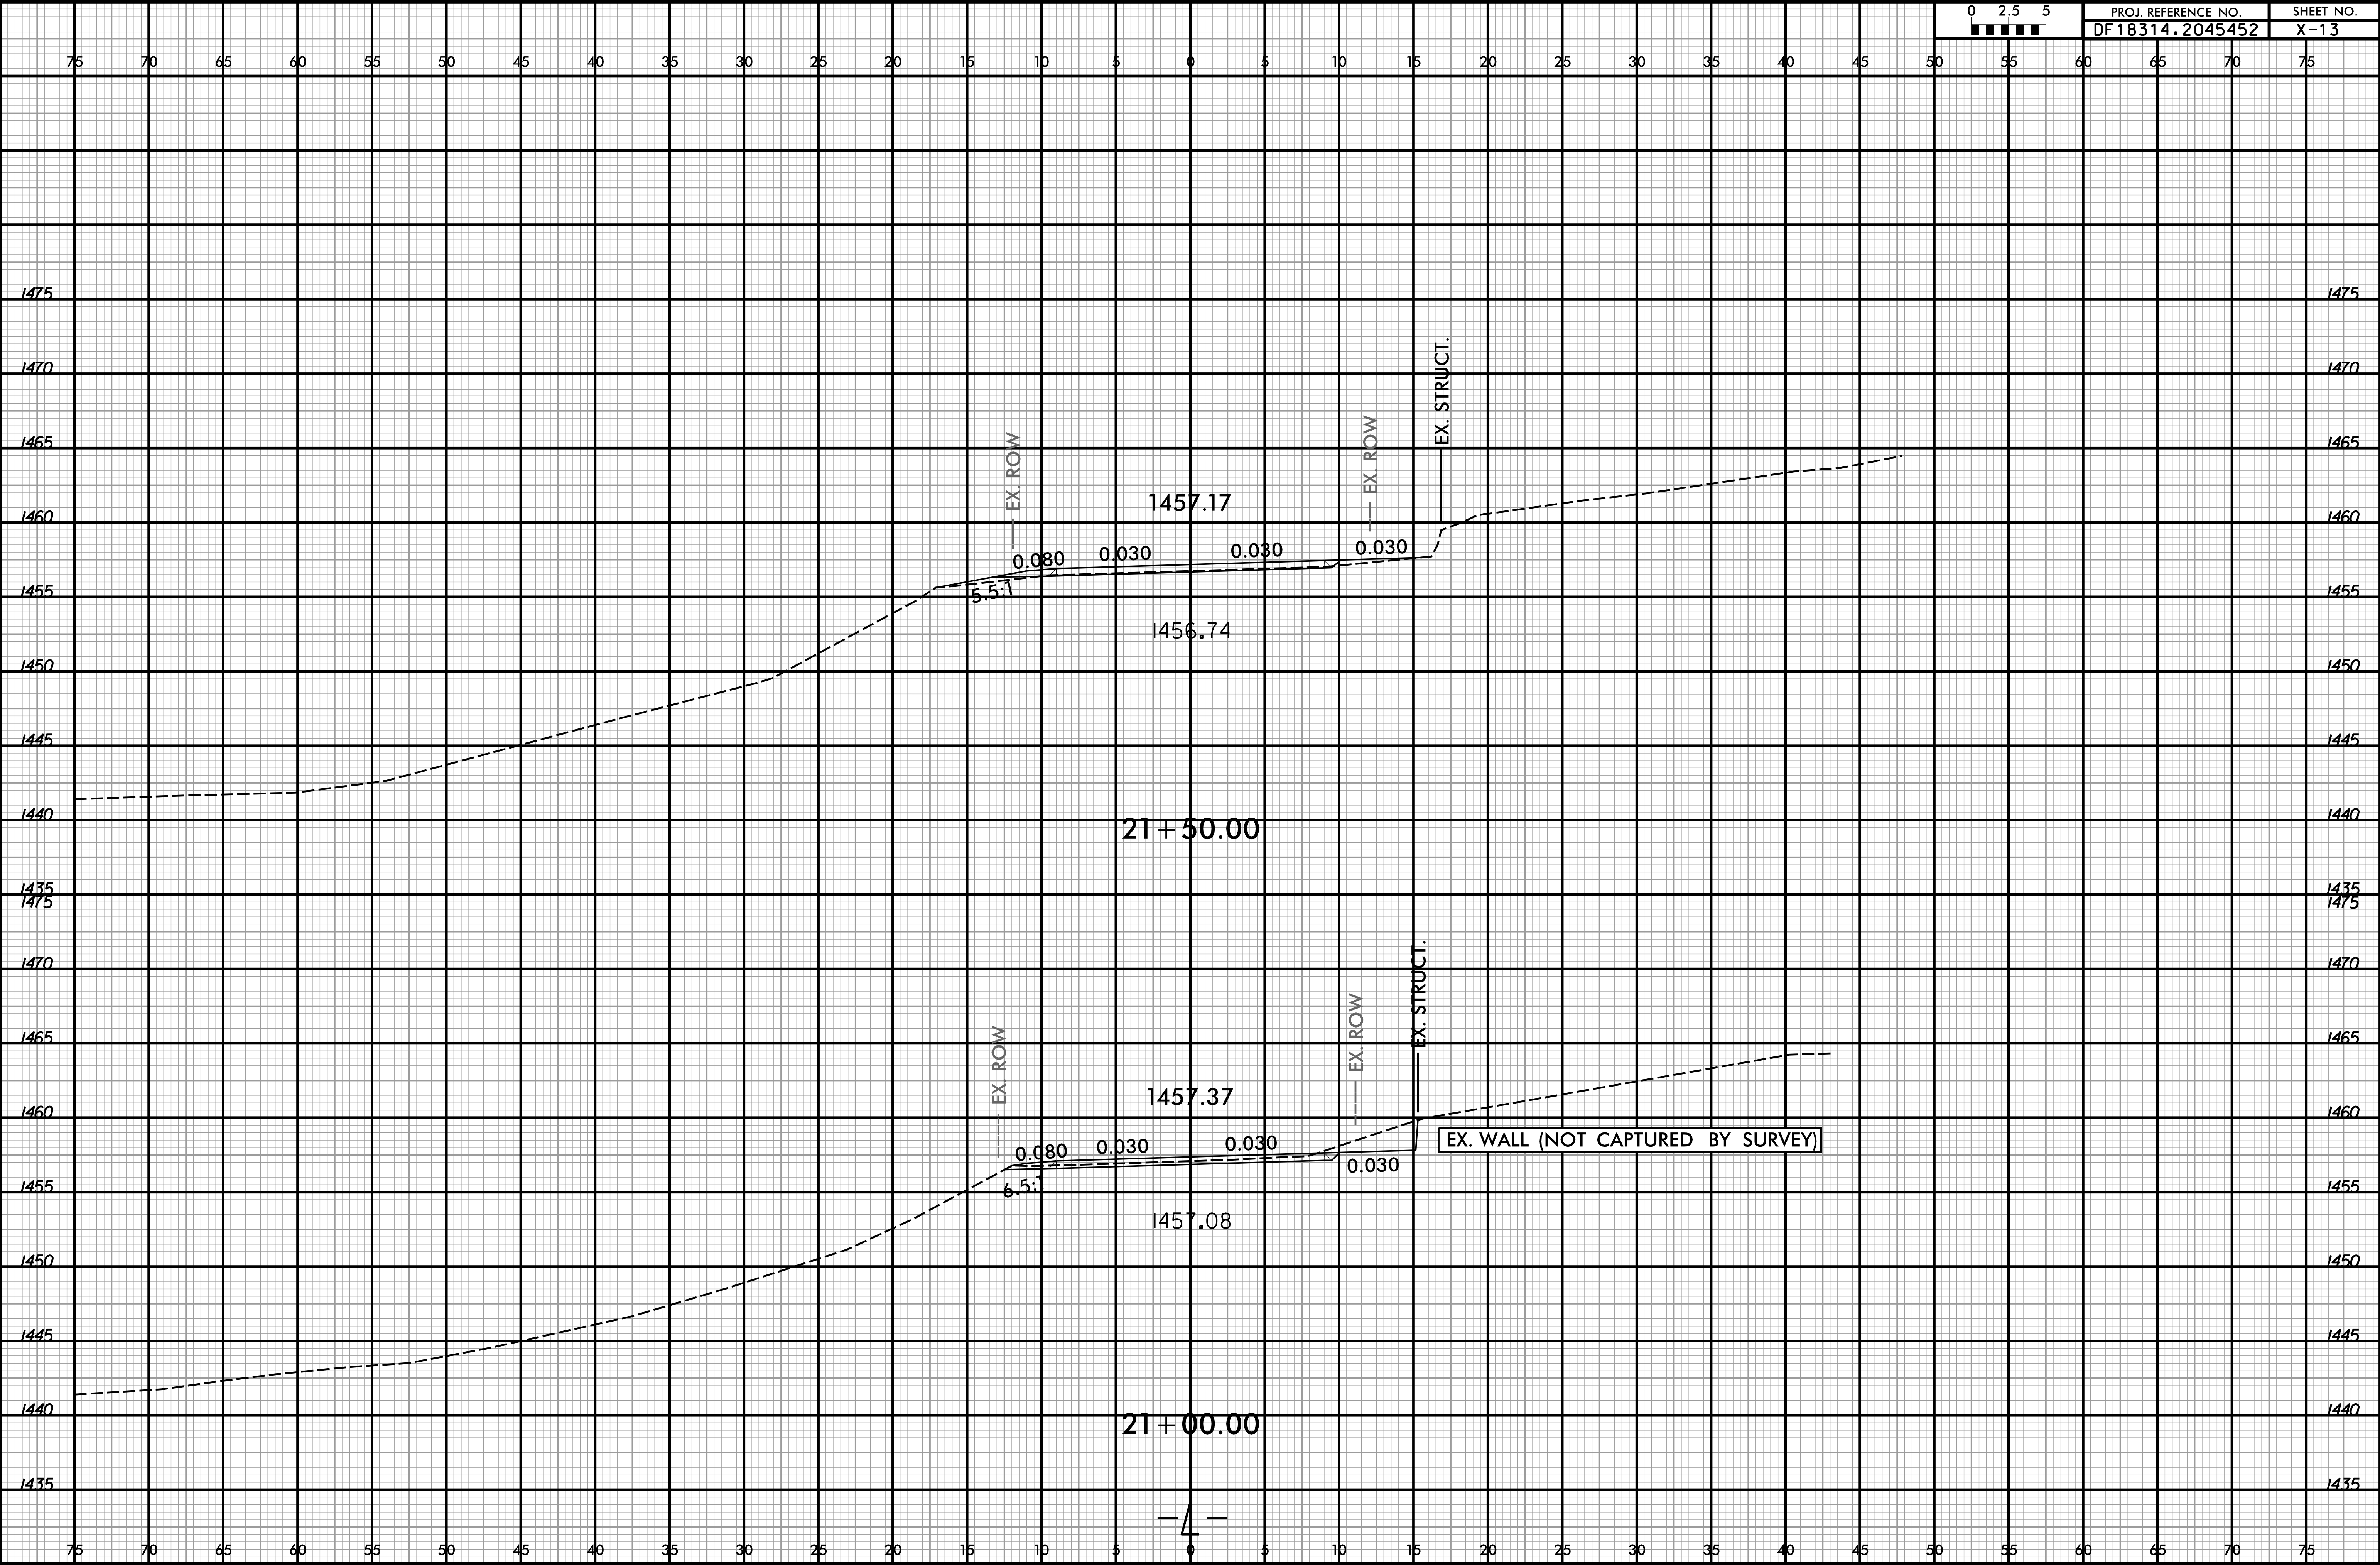


7/2/2026
\\antho3-odds5.amtmainsrv.amtmengineering.com\Network4\Projects\05-CAD\Riverside Drive\05-CAD\Riverside Dr.\Roadway\XSC\RiversideDr_Rdy_xpl.dgn
6/23/16
sca-center

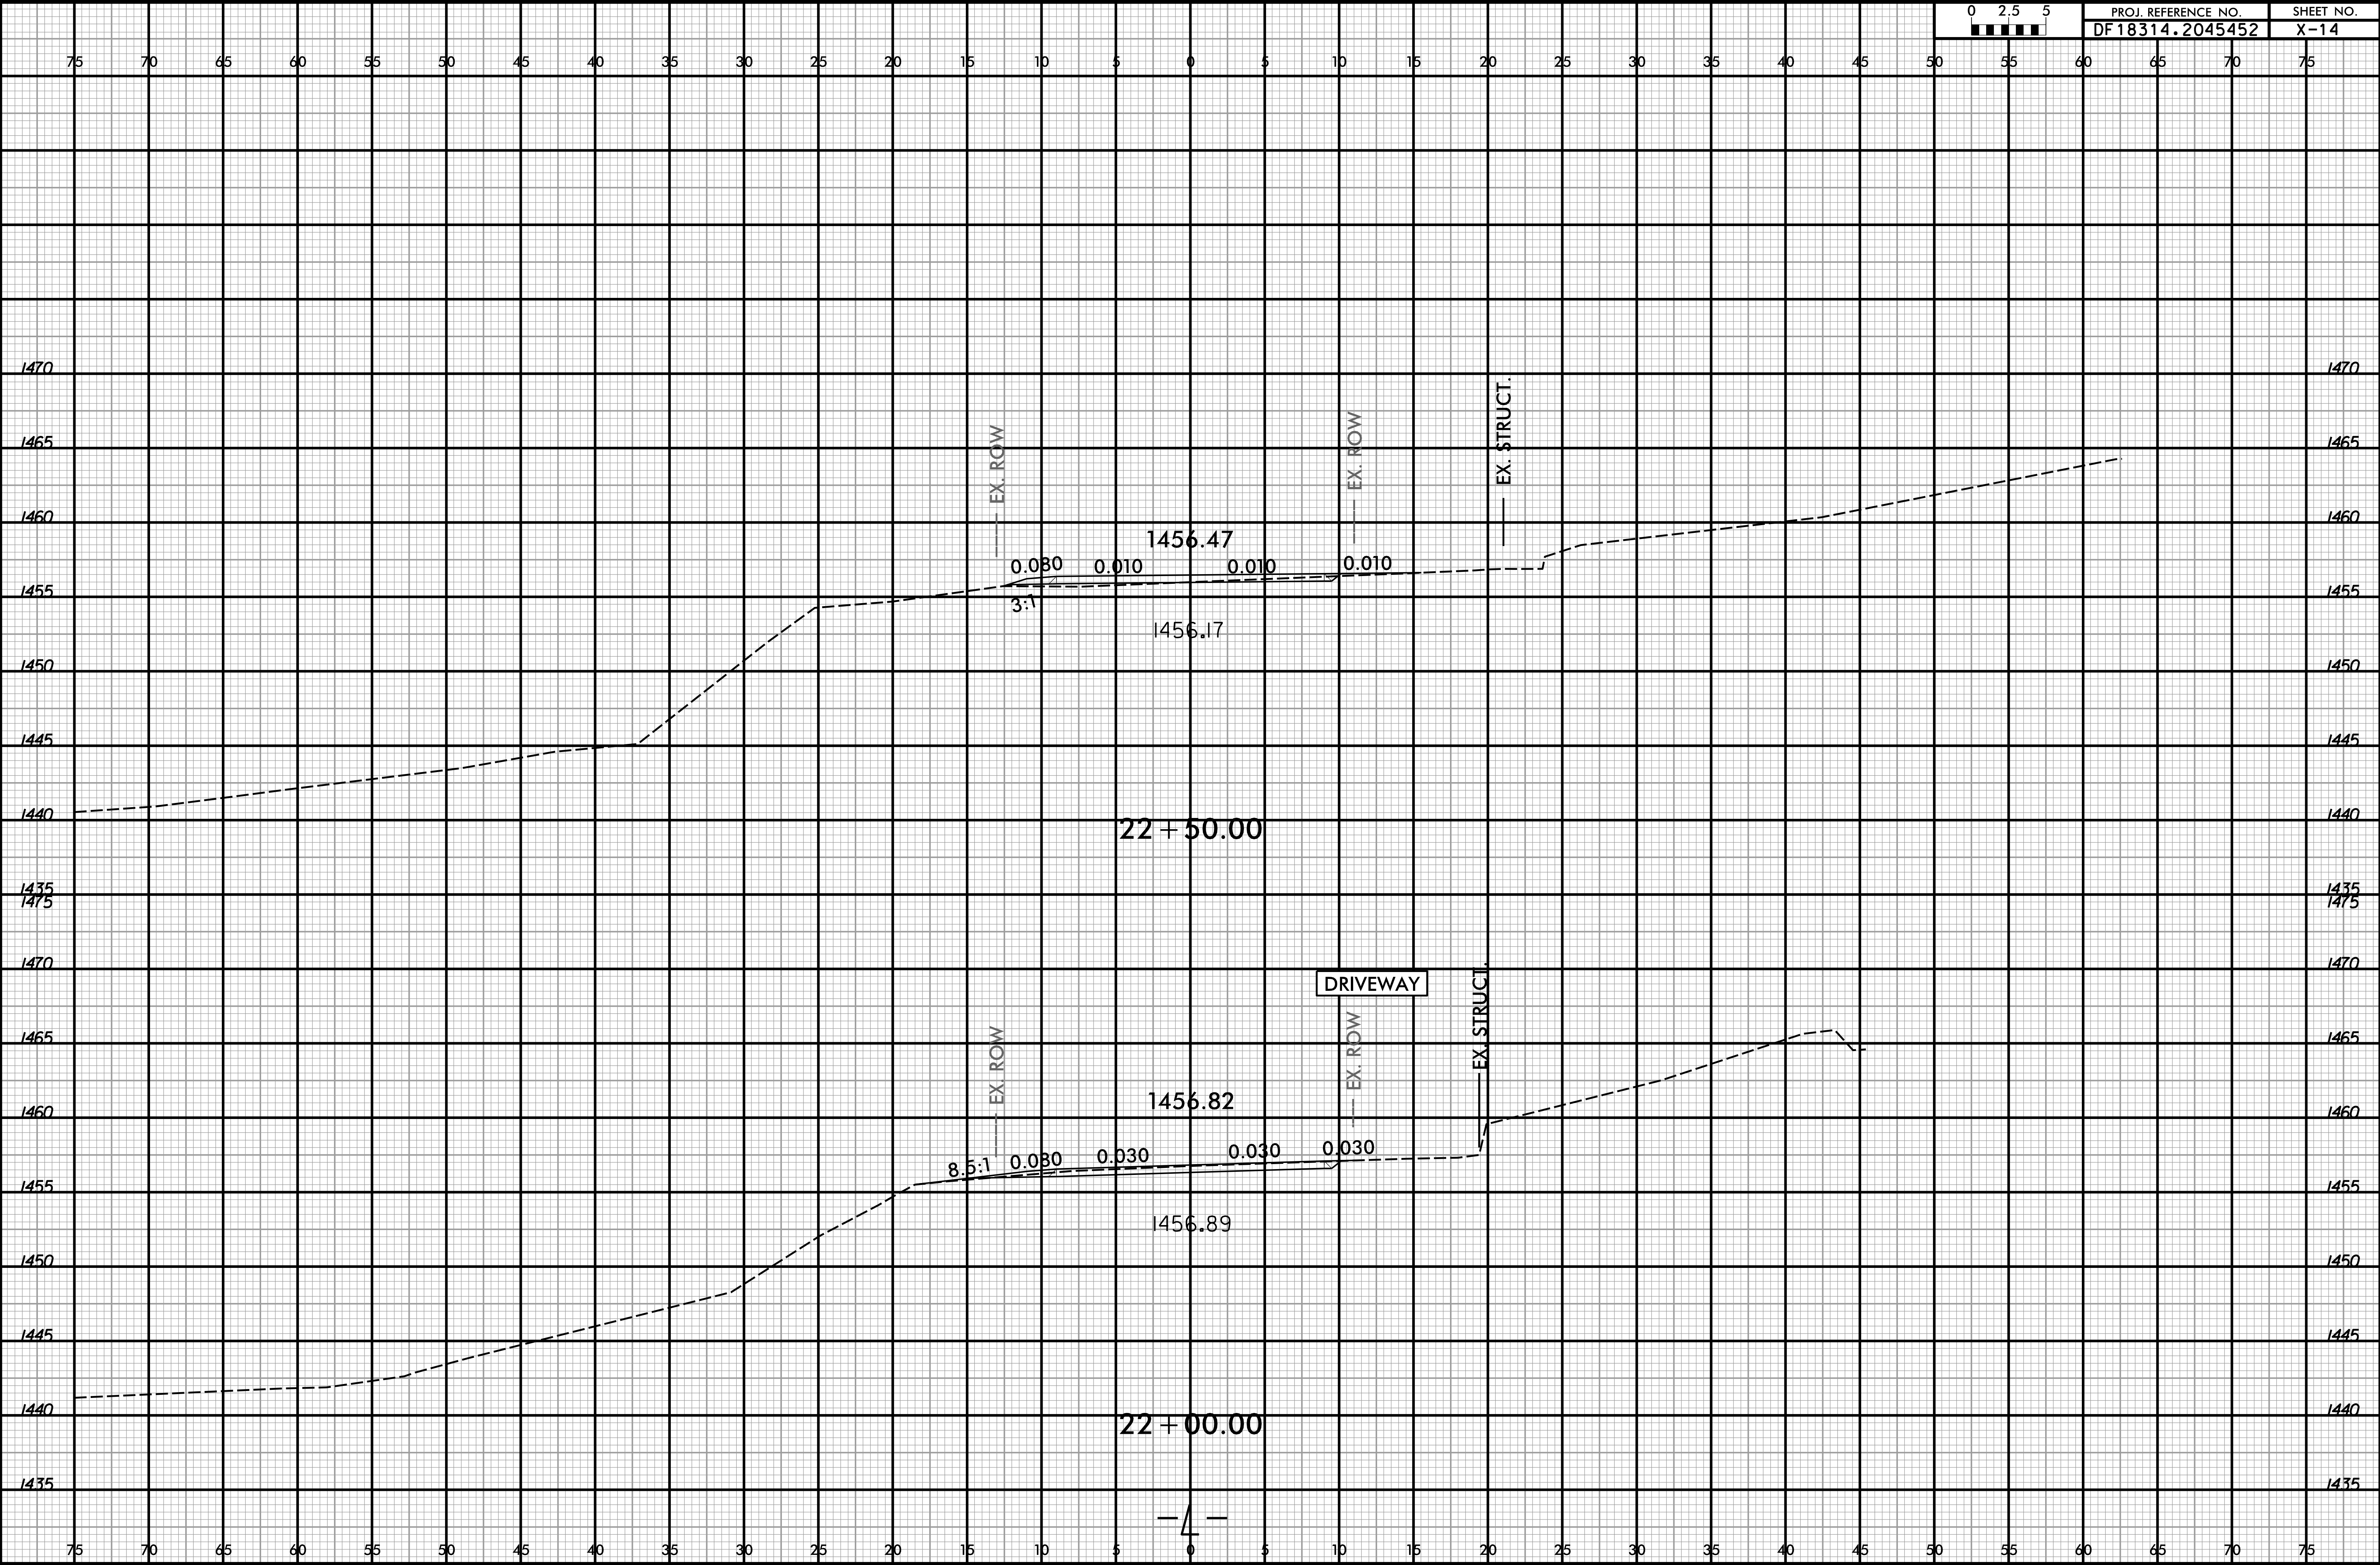

6/23/16
7/2/2026
\\antho3-odds5.amtmainsrv.amtmengineering.com\Network4\Projects\ Raleigh\24-0176.202 - Riverside Drive\05-CAD\Riverside Dr_Rdy_xpl.dgn
sca-center

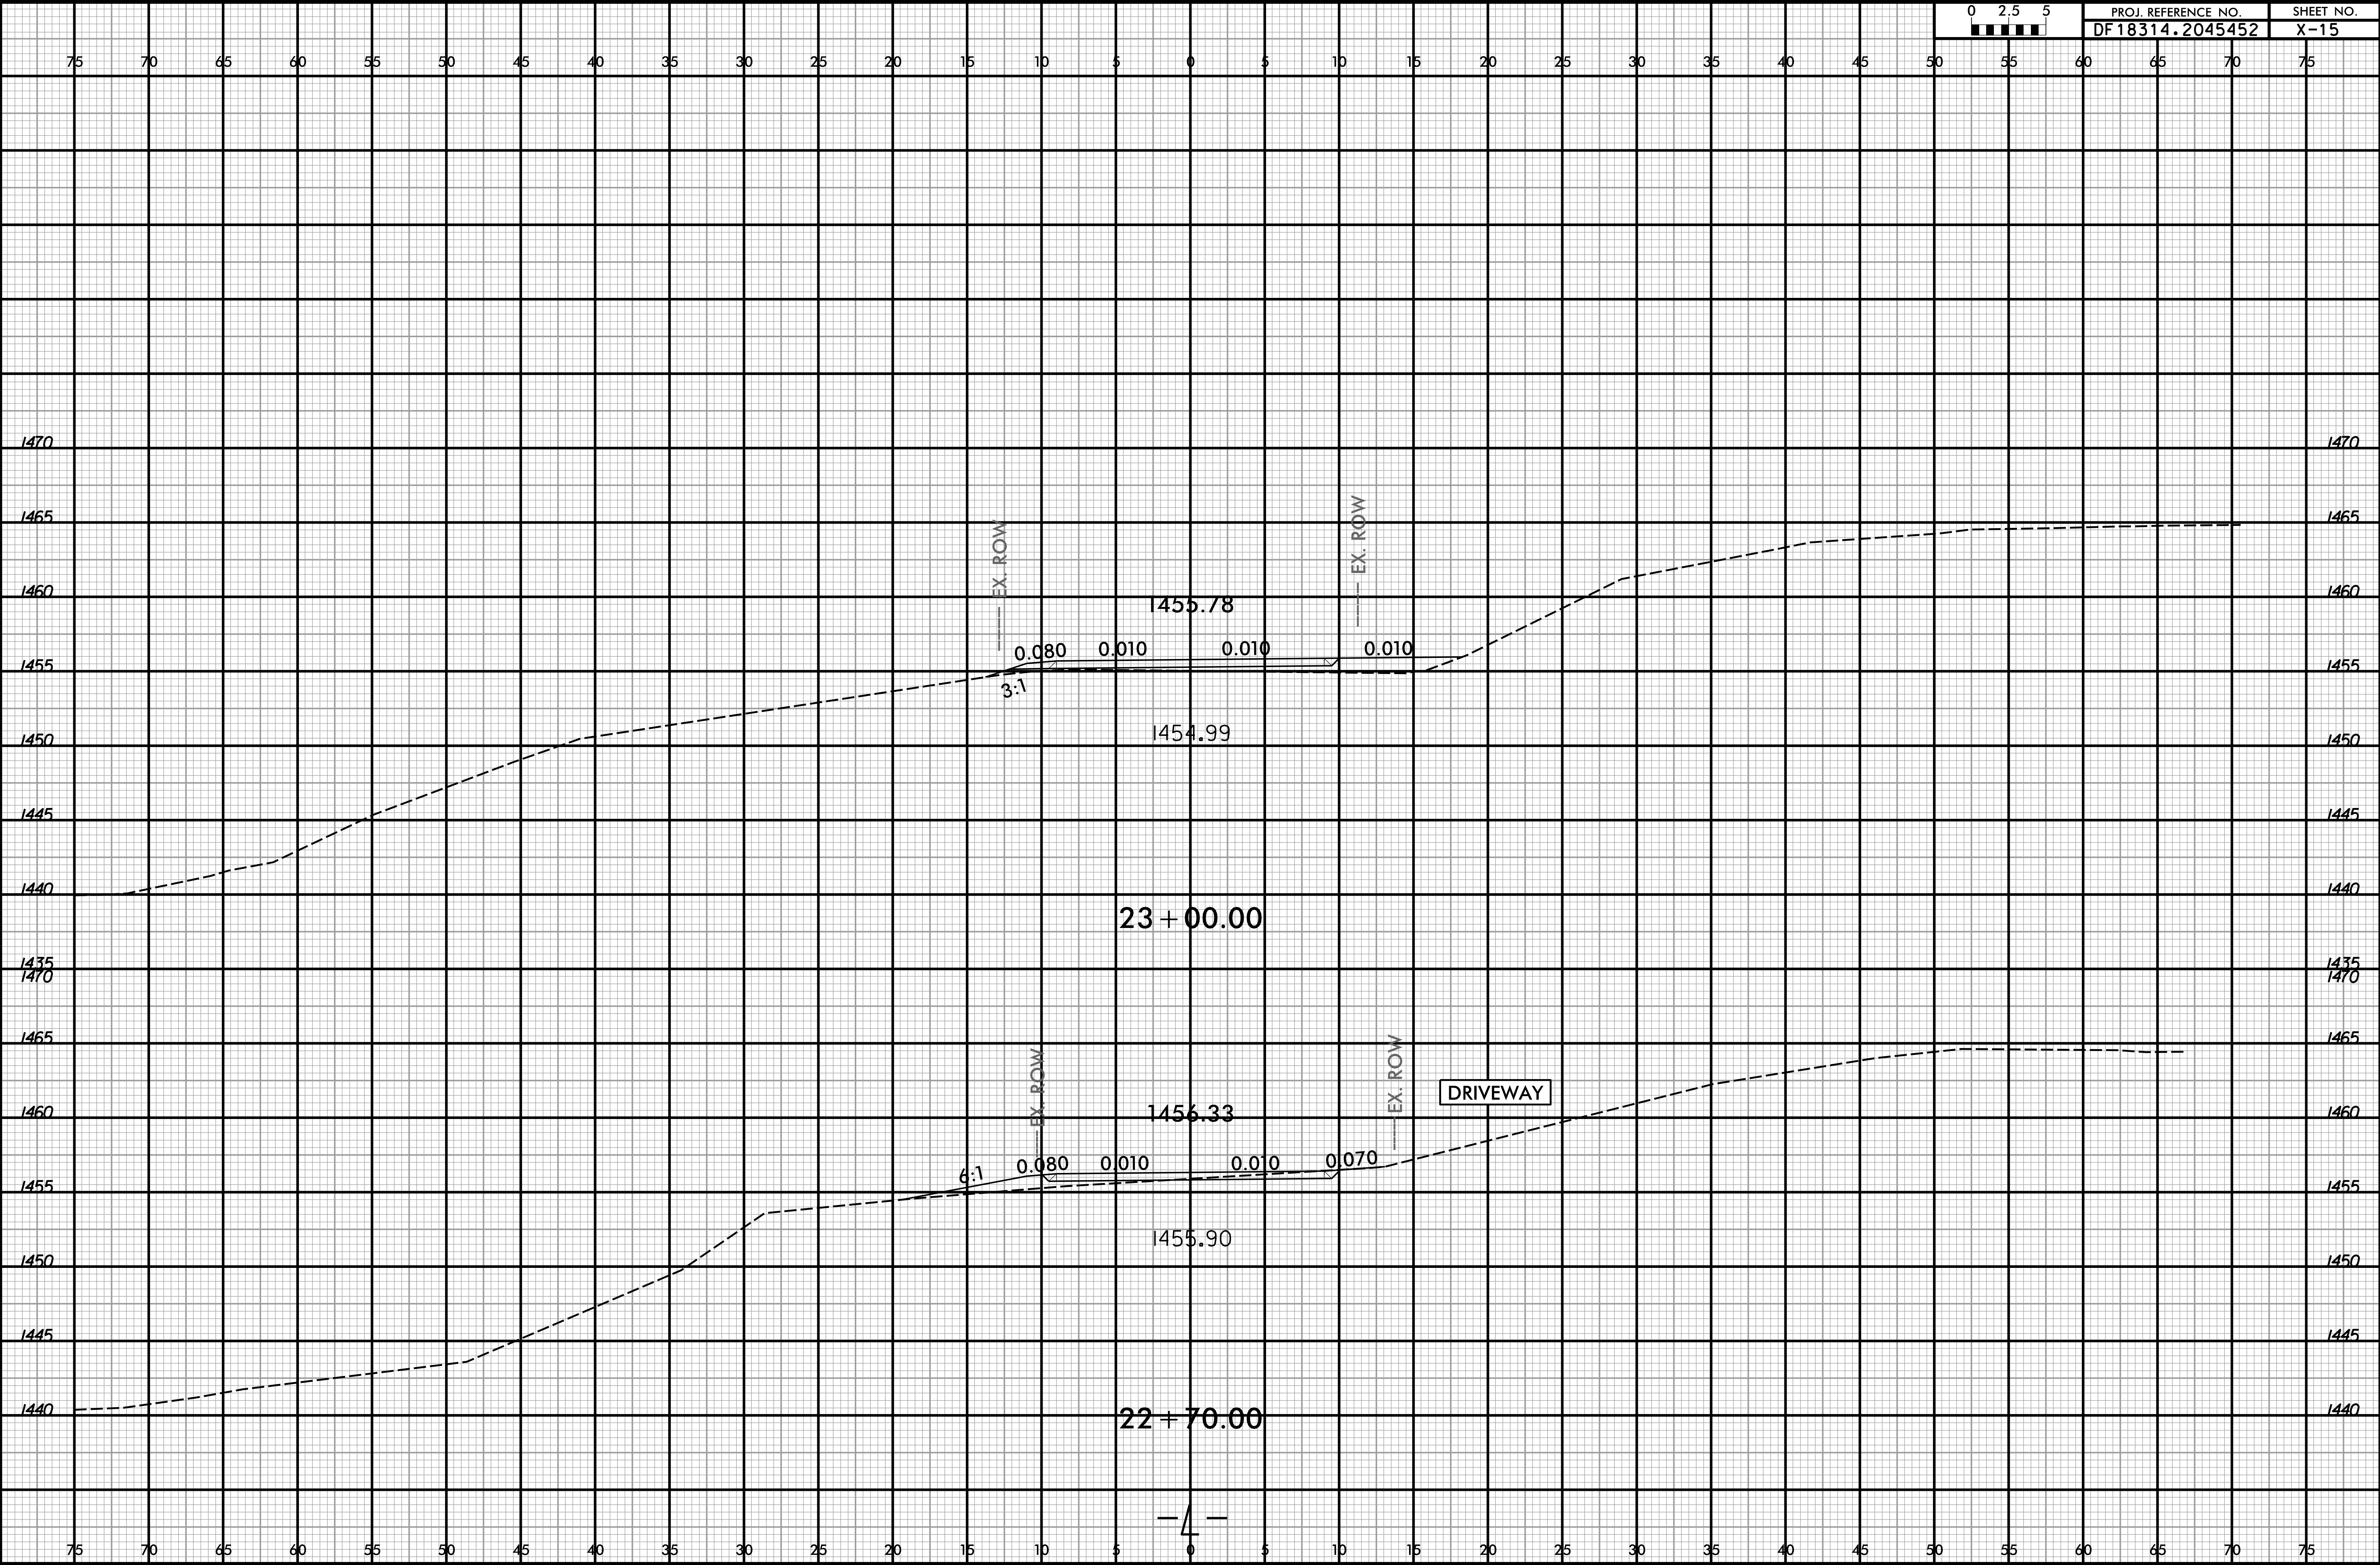

6/23/16
7/2/2026
\\antho3-odds5.amtmainsrv.amtmengineering.com\Network4\Projects\ Raleigh\24-0176.202 - Riverside Drive\05-CAD\Roadway\XSC\RiverSideDr_Rdy_xpl.dgn
scapenter

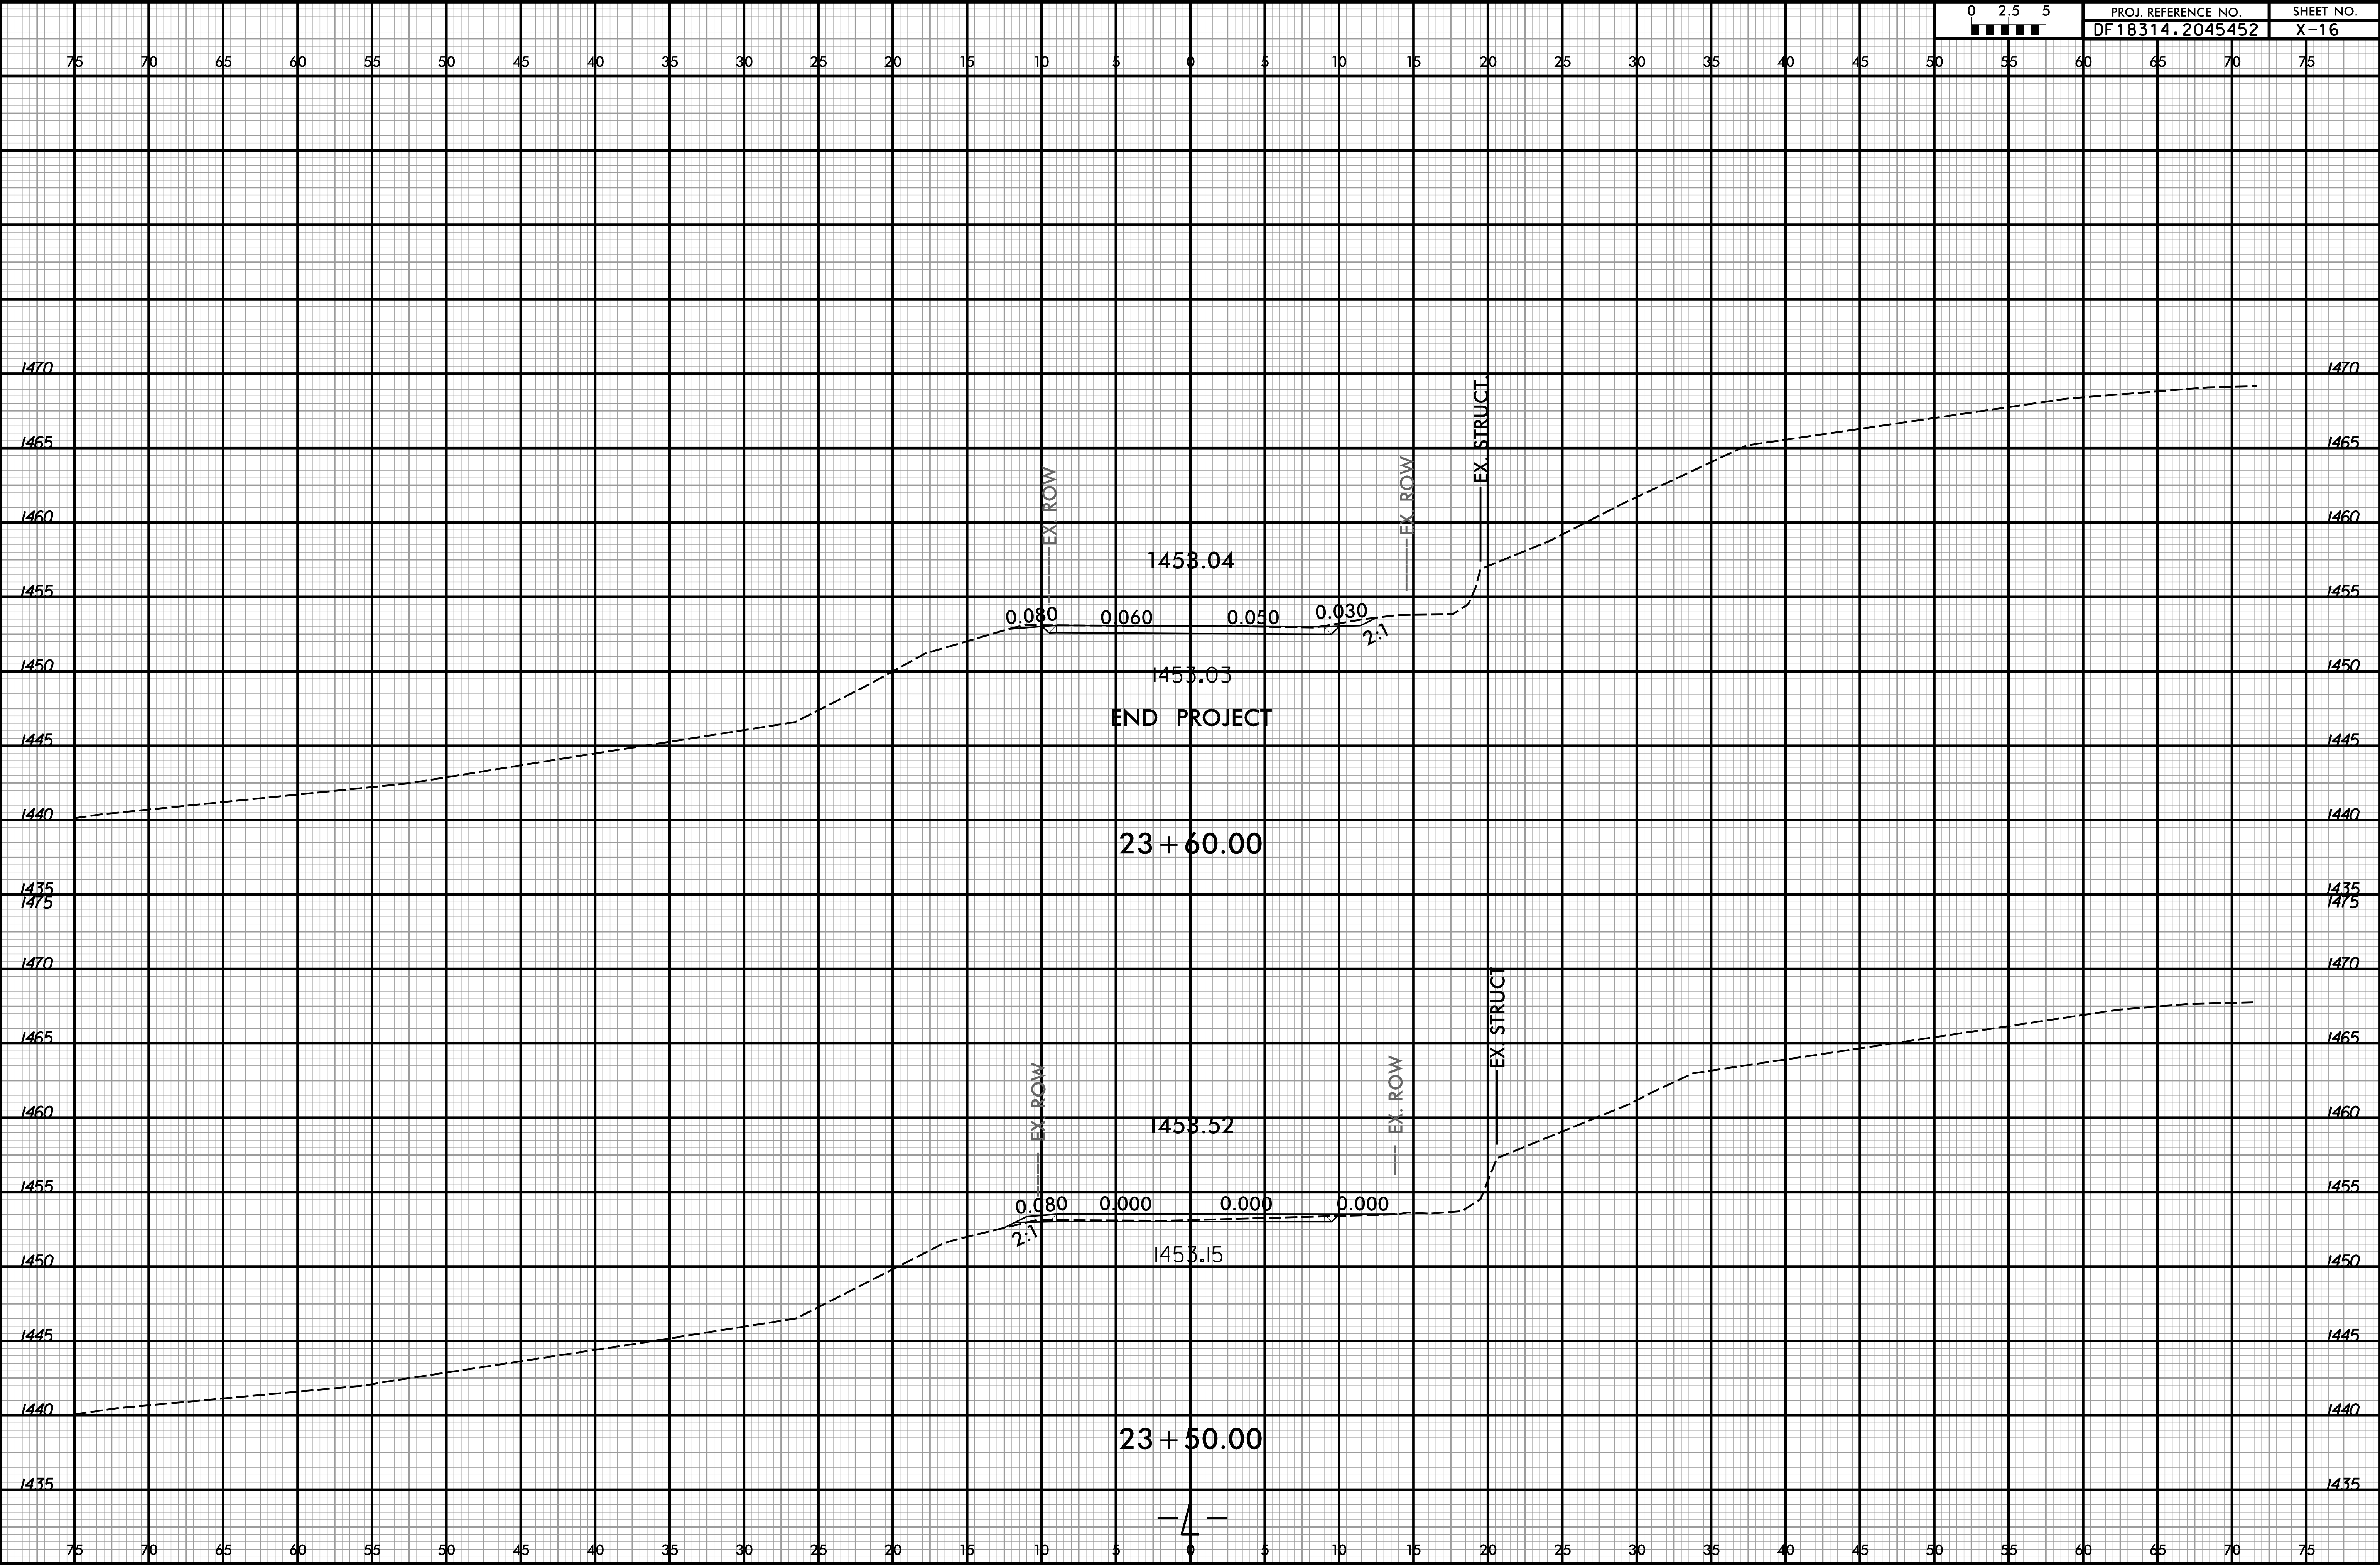

7/2/2026
\\antho3-odds5.amtnai.nsv.amtengineering.com\Network4\Projects\ Raleigh\24-0176.202 - Riverside Drive\05-CAD\Riverside Dr-Rdwy-XPL.dgn
sca-center

6/23/16

