
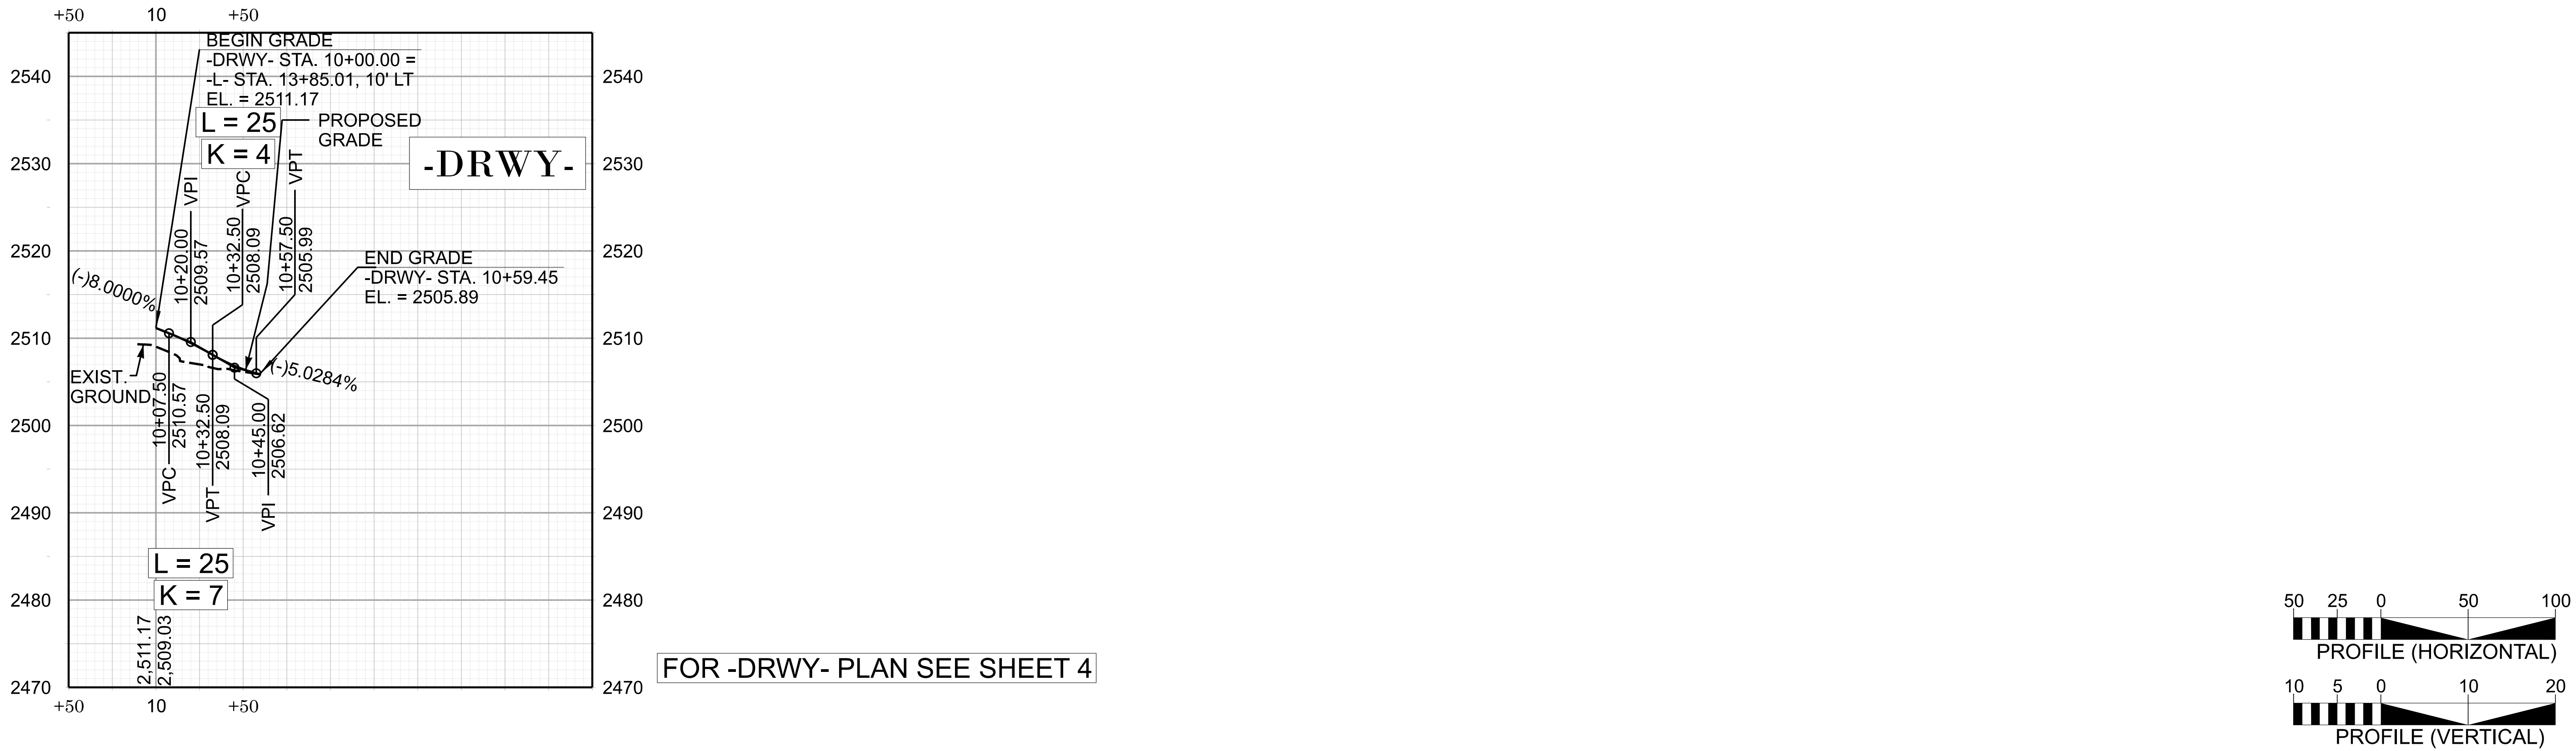


11/14/23

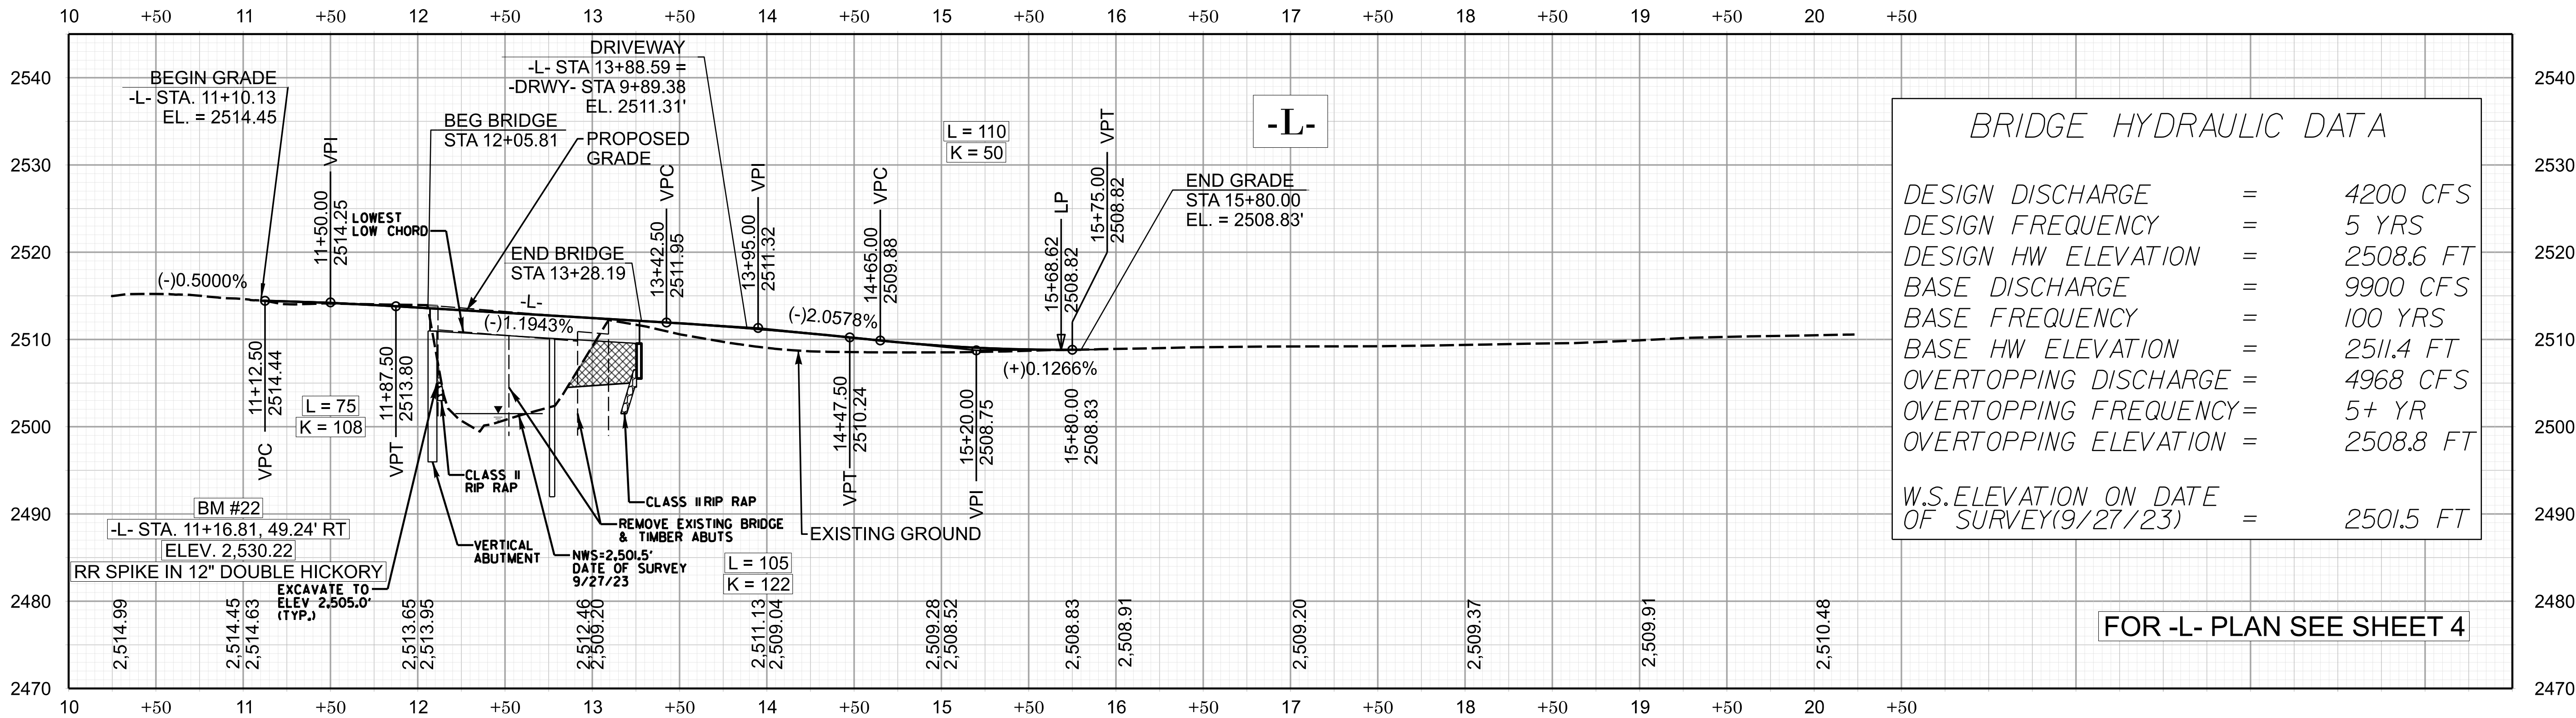

DF18314.2044188

4RD105

NORTH CAROLINA
DEPARTMENT OF TRANSPORTATION
HAYWOOD COUNTY

ROADWAY DESIGN UNIT
ENGINEER
4/9/2025

DocuSigned by
Shad Dunbar
4/9/2025

HYDRAULICS
ENGINEER

Signed by
James R. Hopson, Jr.
PREPARED BY

VHB Engineering NC, P.C. (C-3705)
940 Main Campus Drive, Suite 500
Raleigh, NC 27606

DOCUMENT NOT CONSIDERED FINAL
UNLESS ALL SIGNATURES COMPLETED