



11/14/23

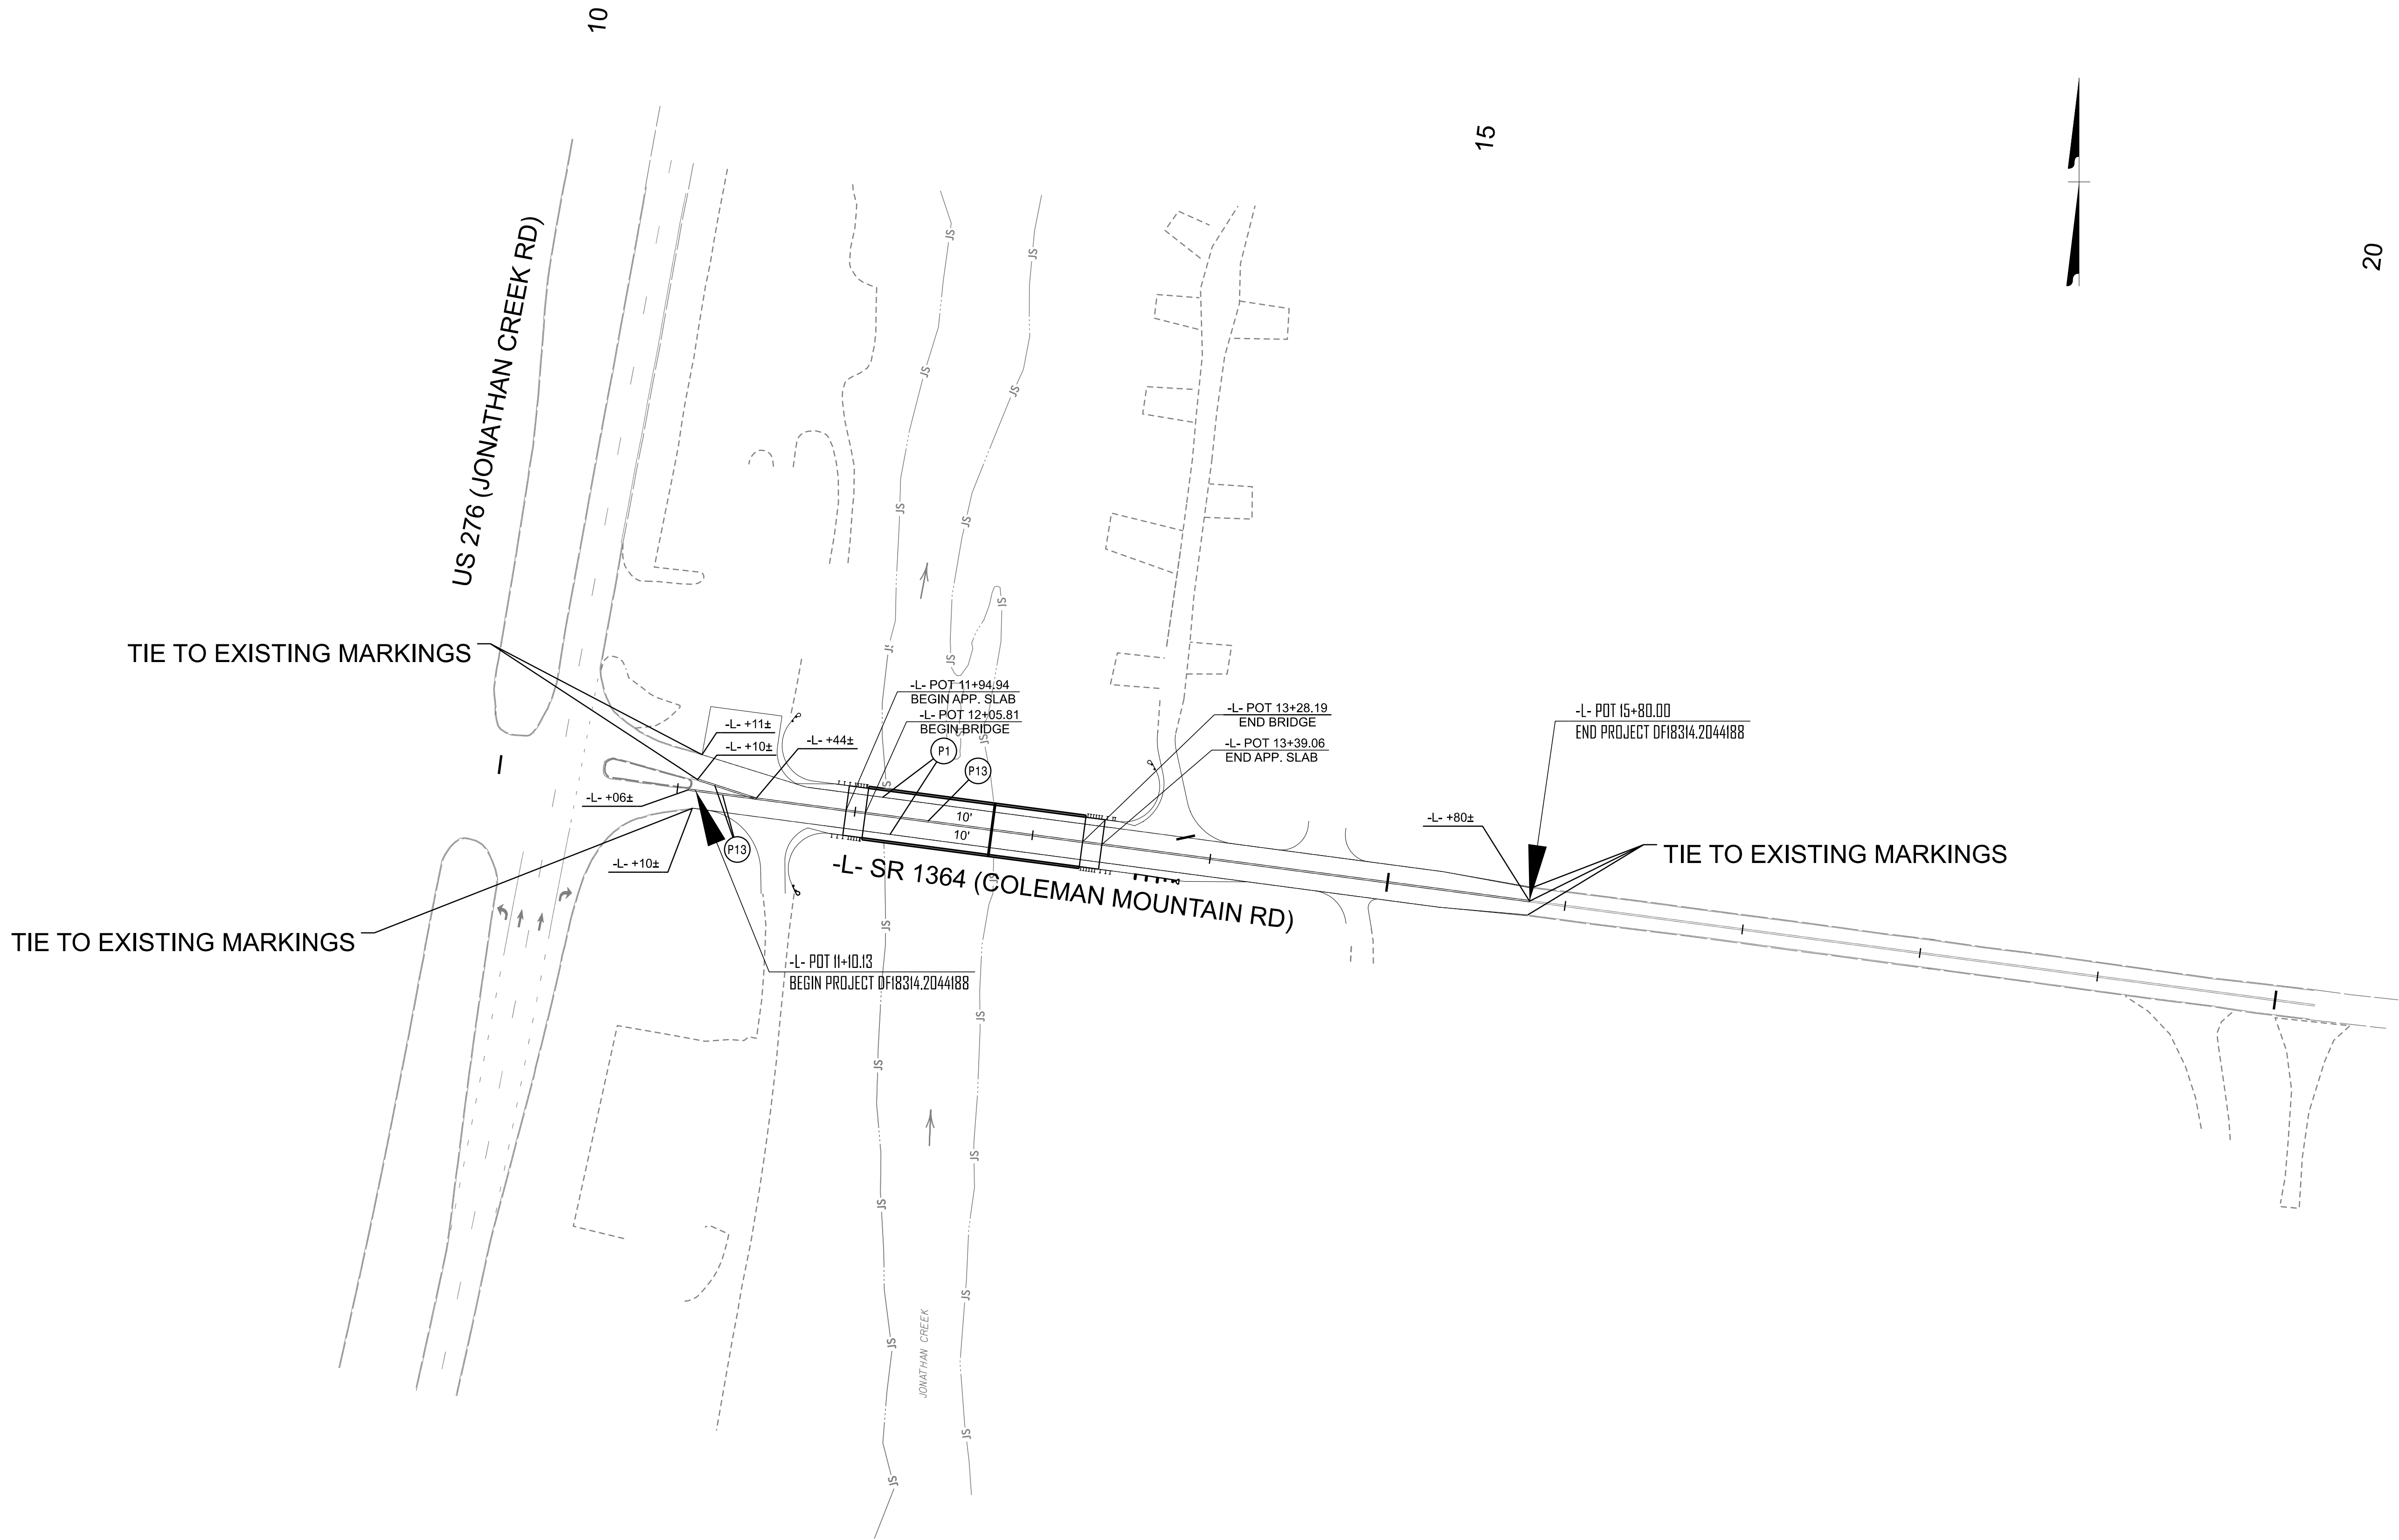


DF18314.2044188

PMP 002

NORTH CAROLINA
DEPARTMENT OF TRANSPORTATION
HAYWOOD COUNTY

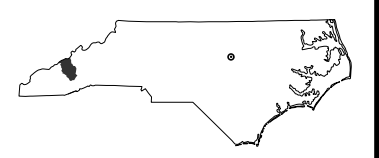

SIGNING AND DELINEATION UNIT

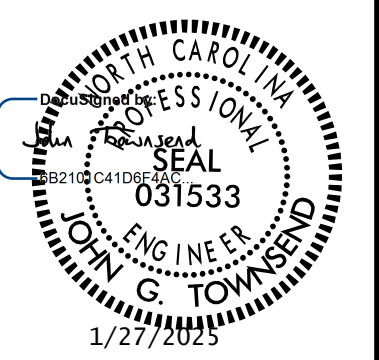

PREPARED BY
vhb
VHB Engineering NC, P.C. (C-3705)
940 Main Campus Drive, Suite 500
Raleigh, NC 27605

PAVEMENT MARKING
DETAIL SHEET

PROJECT: DF18314.2044188