



11/14/23

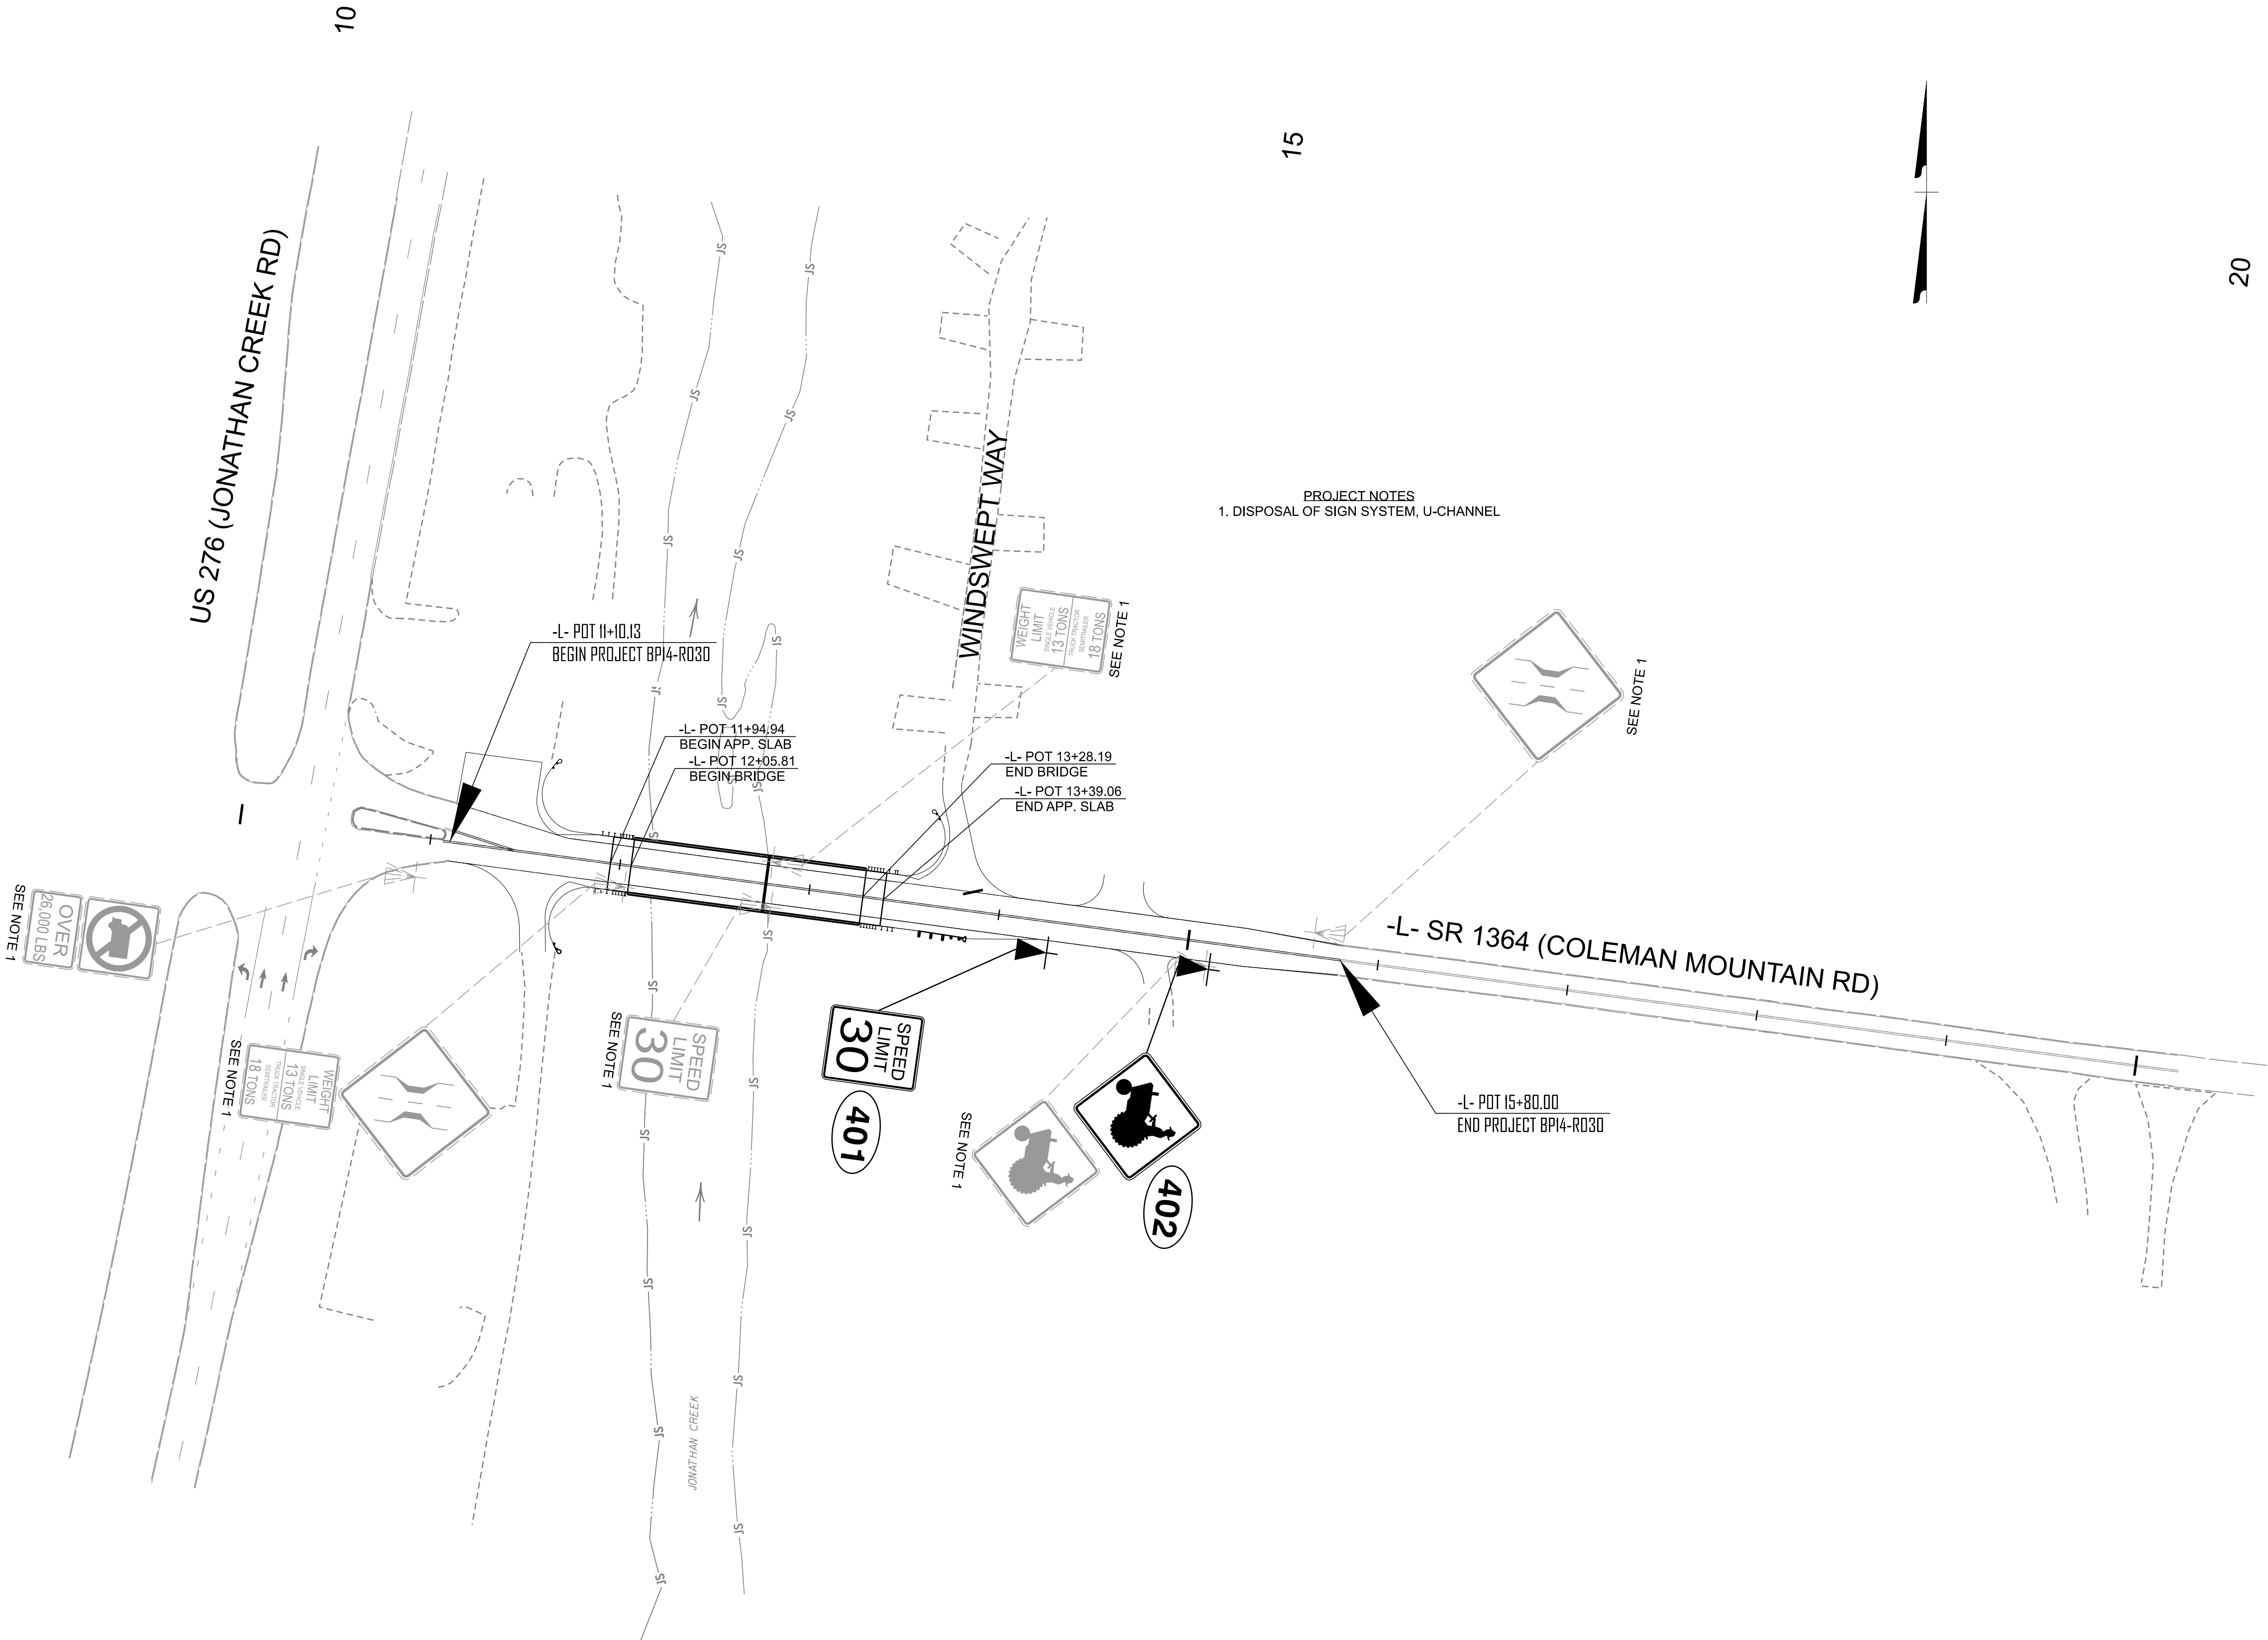


DF18314.2044188

SIGN 003

NORTH CAROLINA
DEPARTMENT OF TRANSPORTATION
HAYWOOD COUNTY

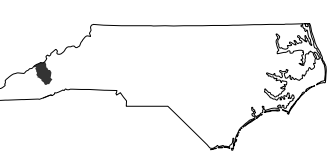

SIGNING AND DELINEATION UNIT

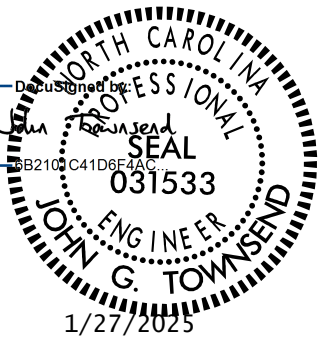

PREPARED BY

vhb
VHB Engineering NC, P.C. (C-3705)
940 Main Campus Drive, Suite 500
Raleigh, NC 27605

EXISTING AND
PROPOSED SIGNS

PROJECT: DF18314.2044188