


09/08/2019

CONTRACT: DN01098 BRIDGE PROJECT: DF18314.2044188

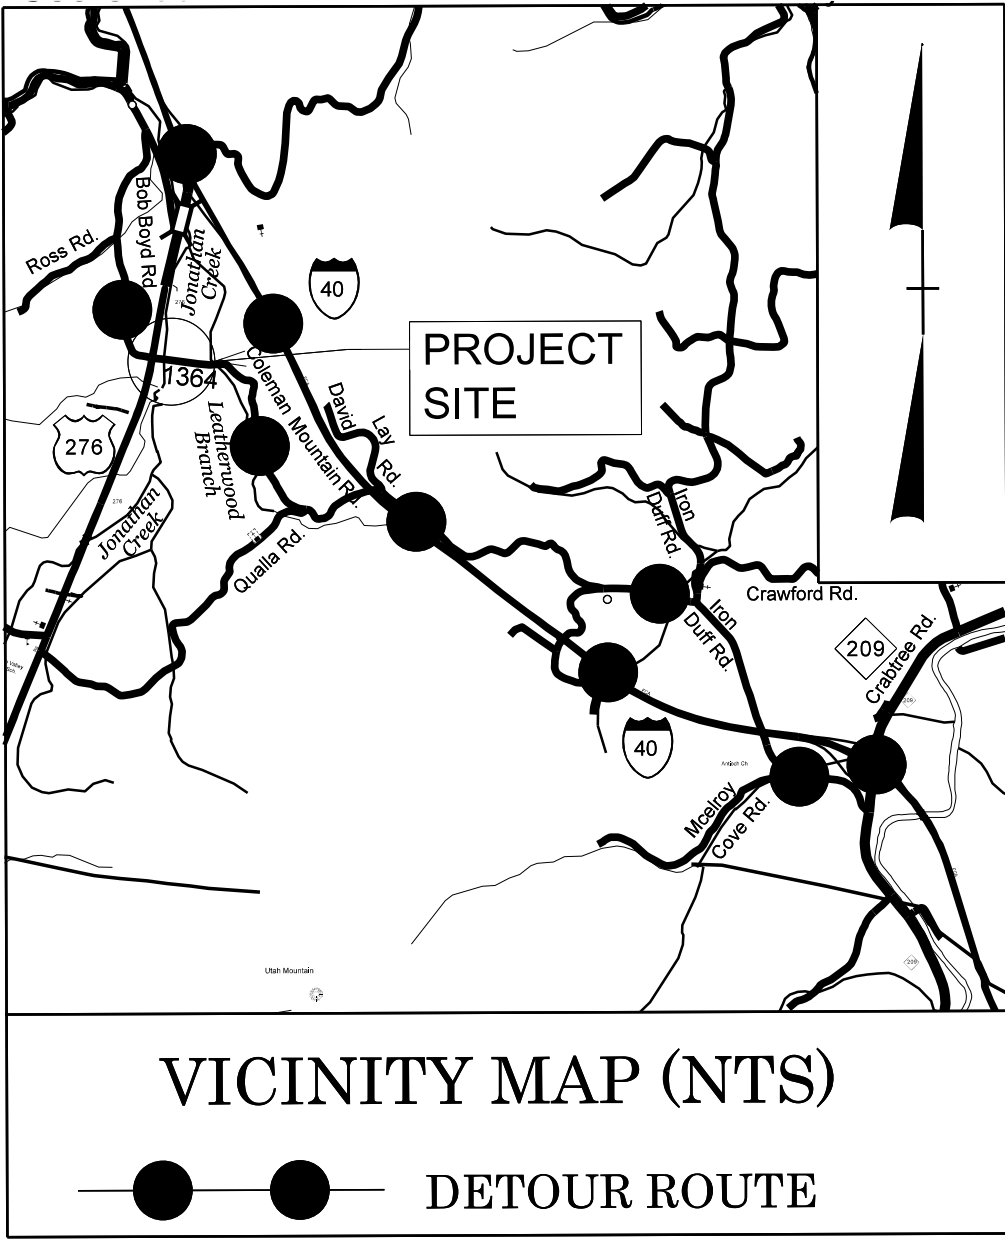


STATE OF NORTH CAROLINA  
DIVISION OF HIGHWAYS


HAYWOOD COUNTY

LOCATION: SR 1364 (COLEMAN MOUNTAIN RD.)  
EAST OF US 276 (JONATHAN CREEK RD.)

TYPE OF WORK: WATER LINE RELOCATION

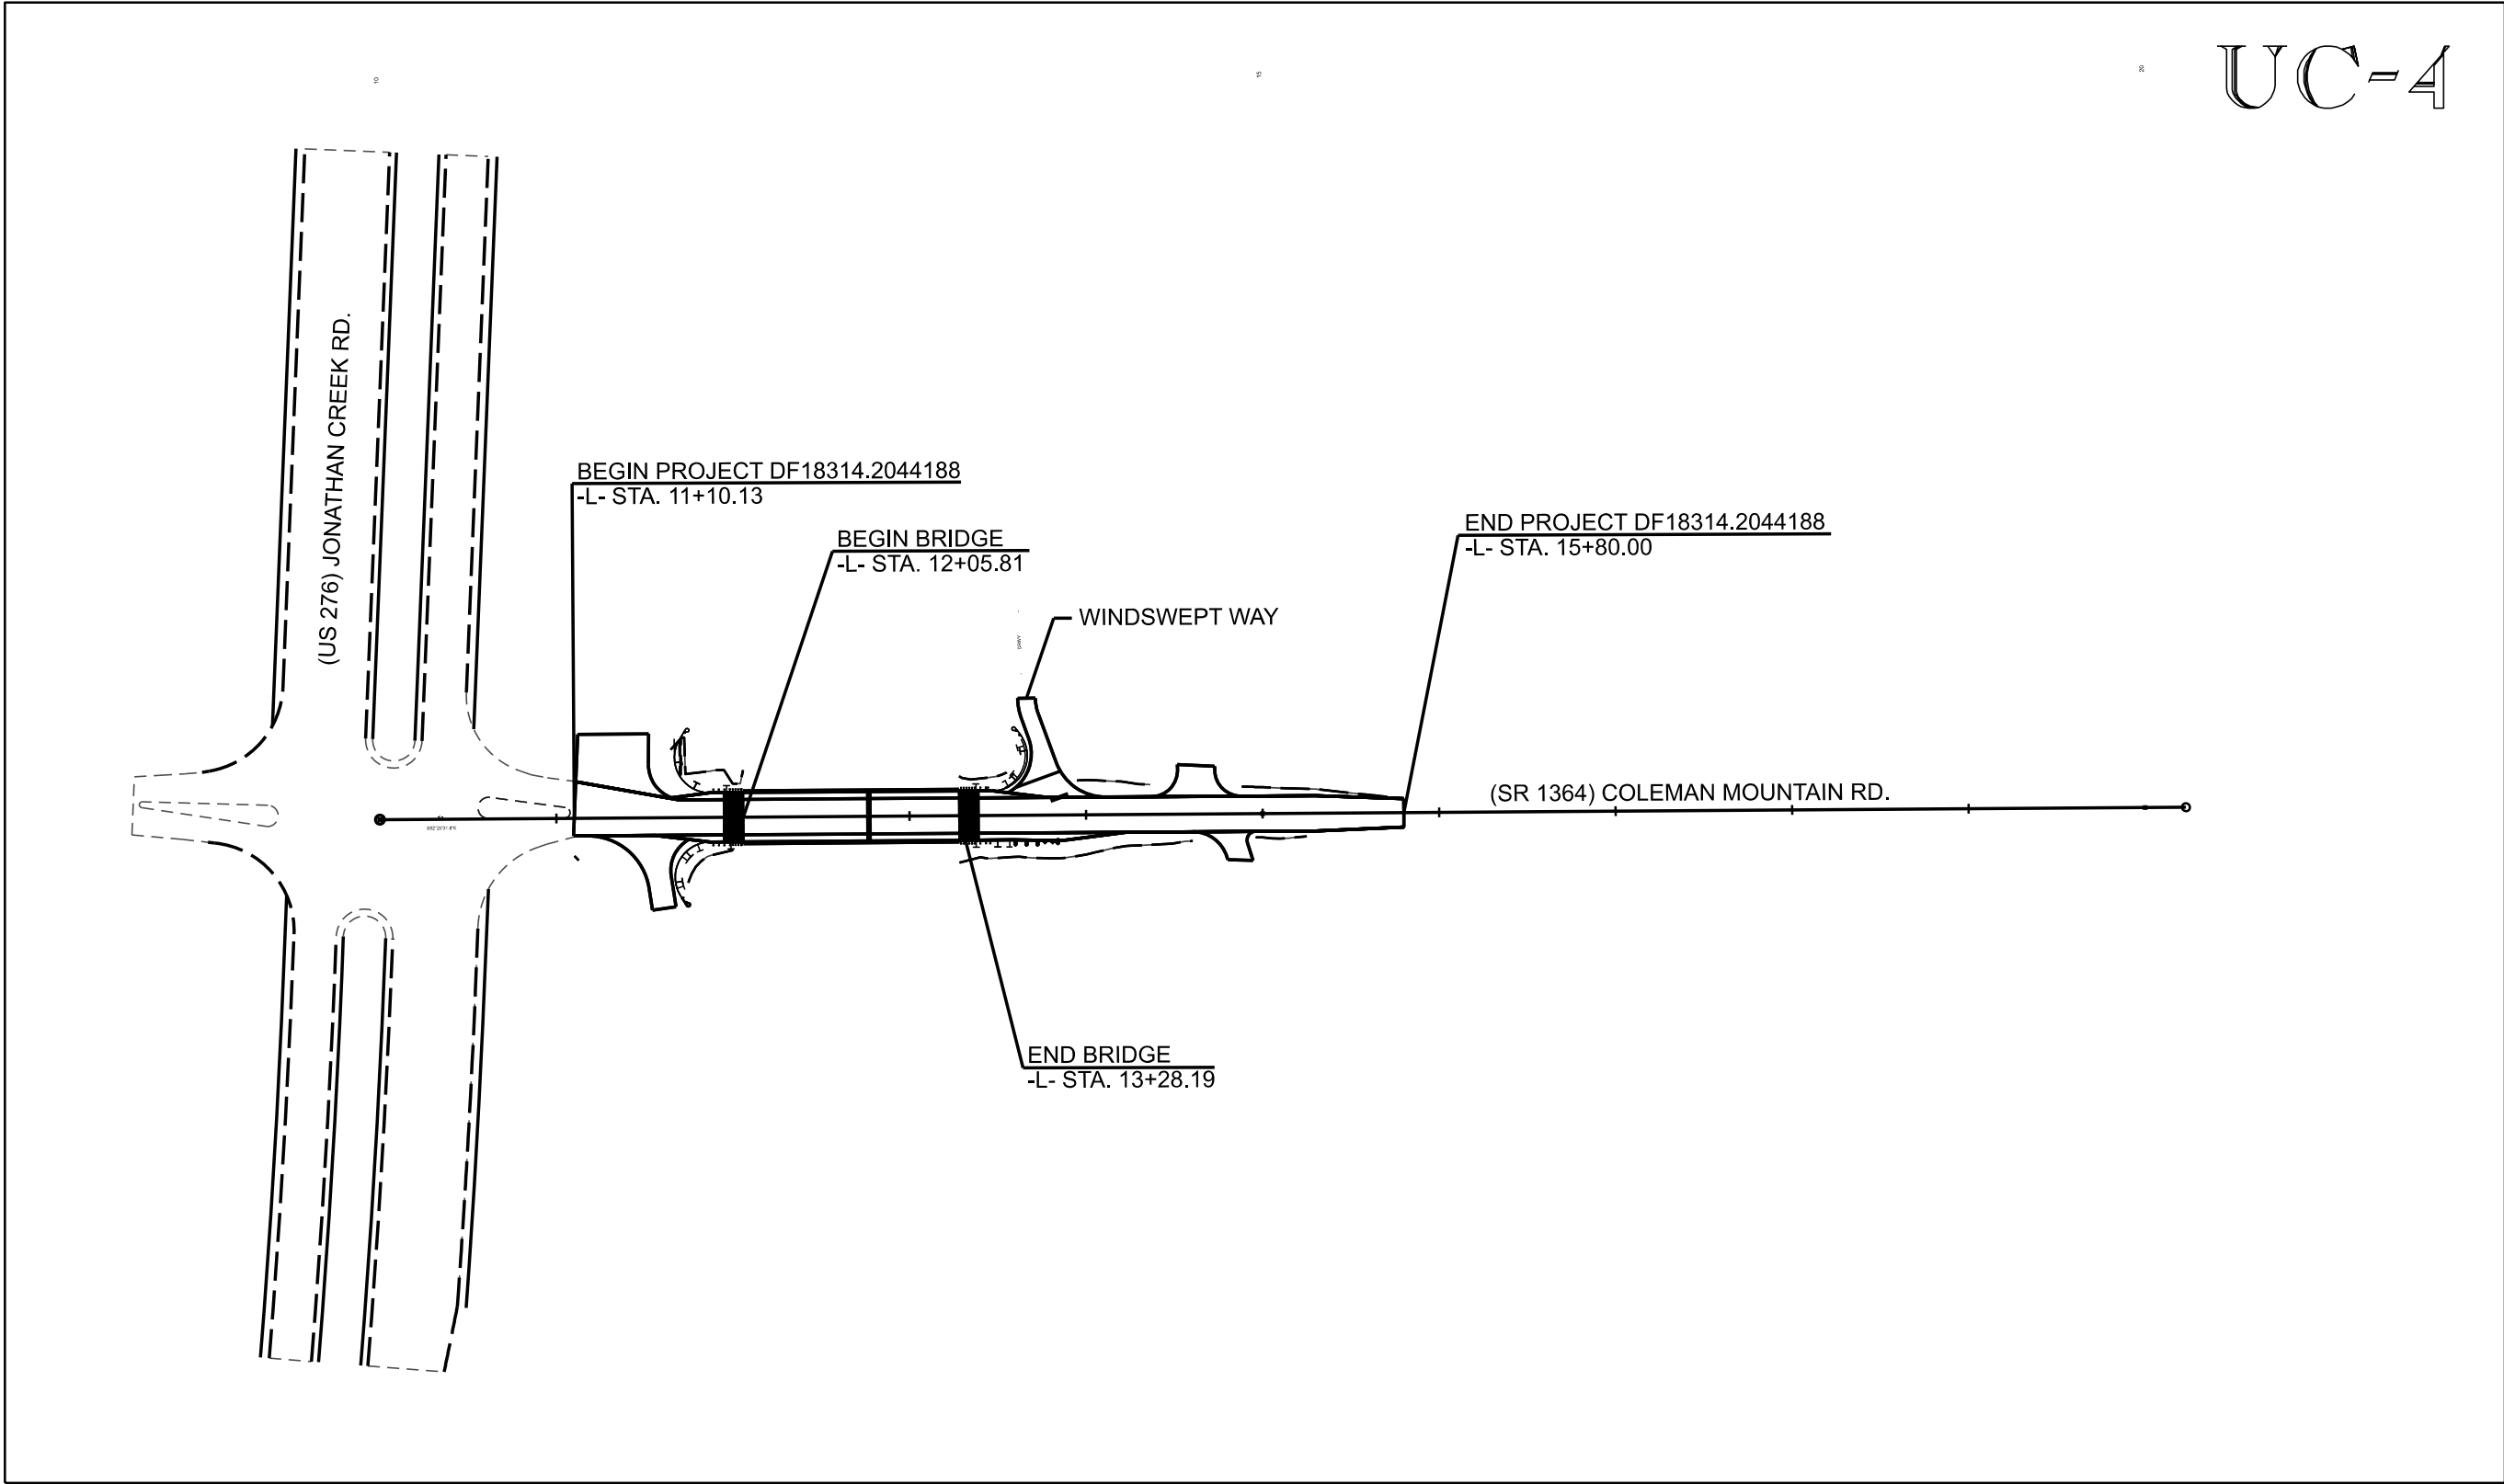

GRAPHIC SCALES

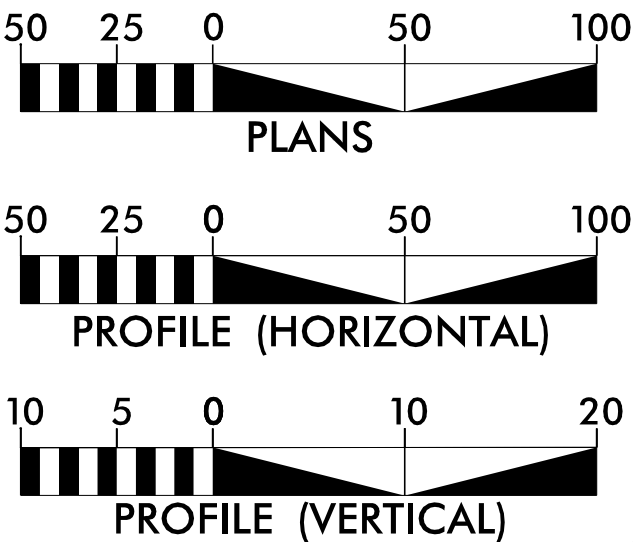

INDEX OF SHEETS

SHEET NO.	DESCRIPTION
UC-1	TITLE SHEET
UC-2	UTILITIES PLAN SHEET SYMBOLS
UC-3	UTILITY CONSTRUCTION NOTES
UC-3A THRU UC-3B	UTILITY DETAILS
UC-4	UTILITY CONSTRUCTION PLAN SHEET
UC-4A	UTILITY CONSTRUCTION SEQUENCE SHEET
UC-5	UTILITY CONSTRUCTION PROFILE SHEET

WATER AND SEWER OWNERS  
ON THE PROJECT

ALL WATER LINES ON THE PROJECT ARE OWNED  
BY THE MAGGIE VALLEY SANITARY DISTRICT.

Prepared for the North Carolina Department of Transportation  
In the office of:



VHB Engineering NC, P.C. (C-3705)  
940 Main Campus Drive, Suite 500  
Raleigh, NC 27606

2024 STANDARD SPECIFICATIONS


RIGHT OF WAY DATE:  
JANUARY 13, 2025

LETTING DATE:  
JUNE 10, 2025

THAD F. DUNCAN, PE  
PROJECT ENGINEER

JOHN M. KAMPRATH, PE  
UTILITIES DESIGN ENGINEER

SEAL

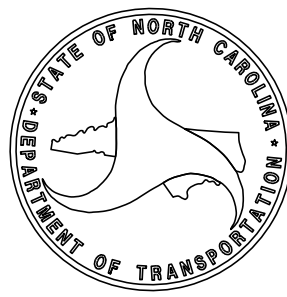

DIVISION OF HIGHWAYS  
DIVISION 14  
PROJECT DELIVERY UNIT  
253 WEBSTER ROAD  
SYLVA, NC 28779  
PHONE (828) 331-5200  
FAX (828) 331-5201

BRIAN KETNER, PE TEAM LEAD

BRIAN KETNER, PE PROJECT MANAGER

BOB GOLDING DIVISION UTILITIES ENGINEER

JOSH DEYTON, PE DIVISION CONSTRUCTION ENGINEER