



11/14/23

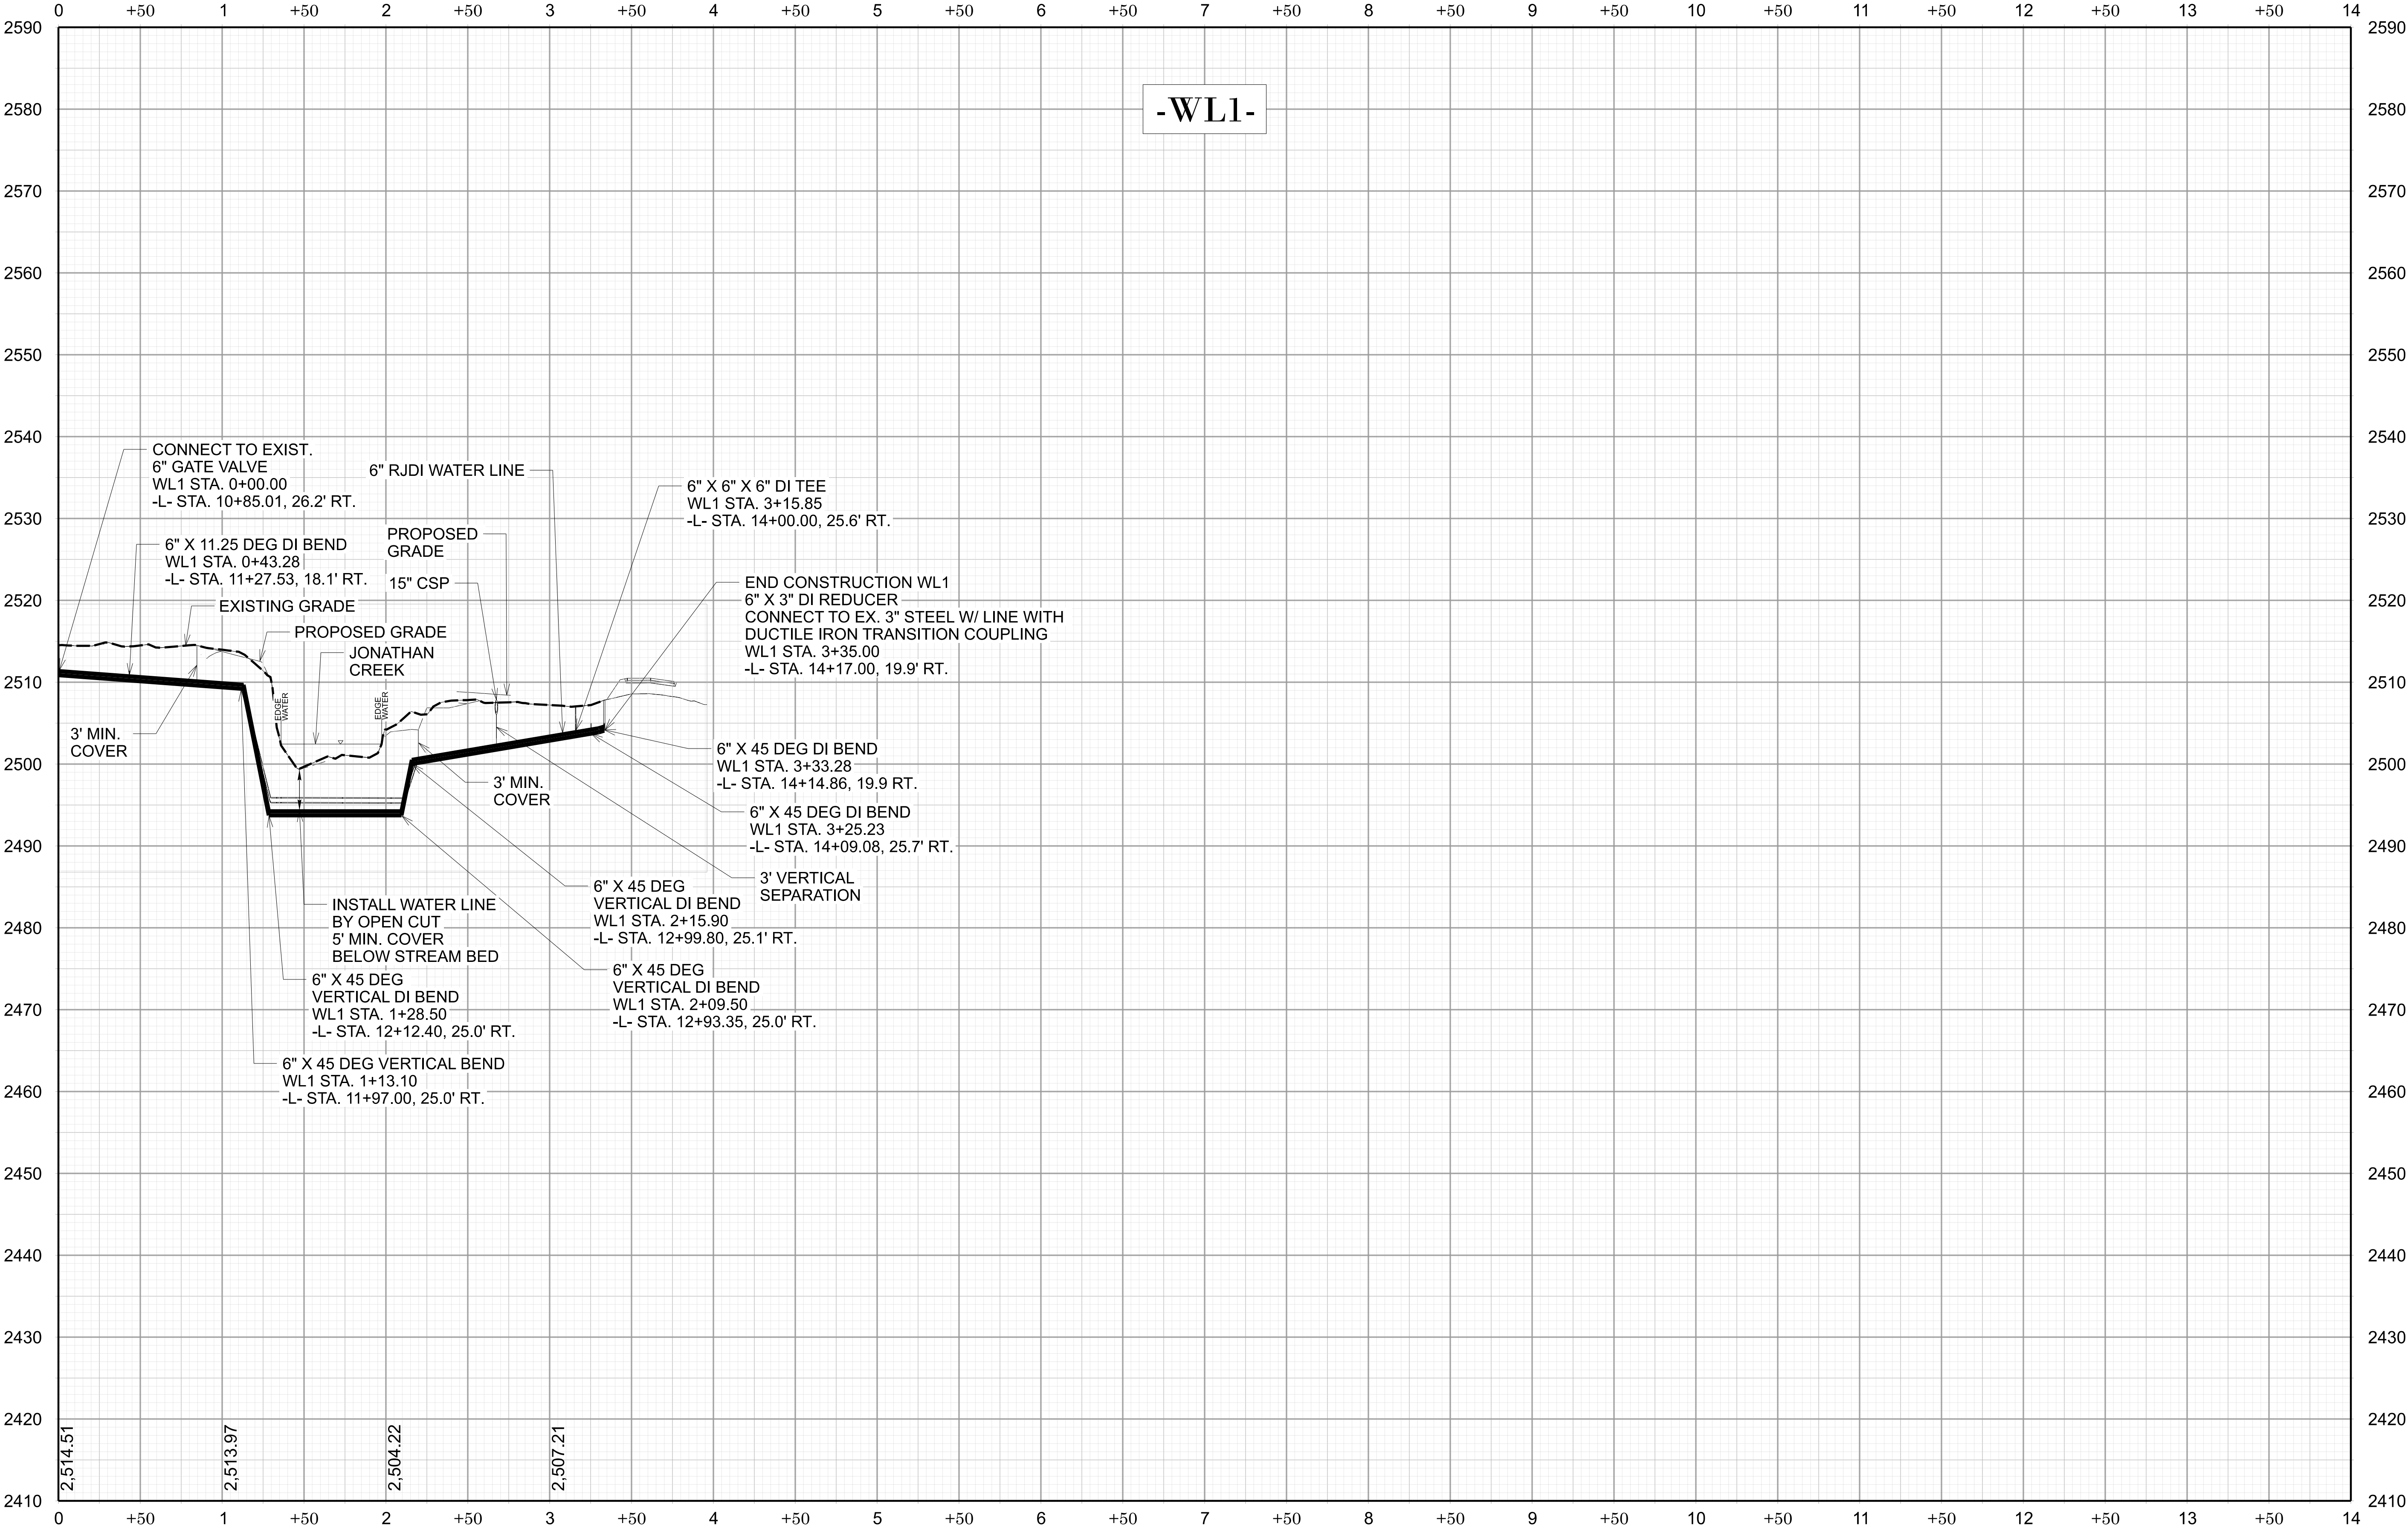

DF18314.2044188

UC-5

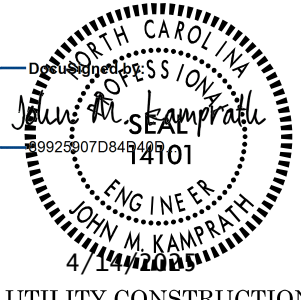

UTILITY CONSTRUCTION
PLANS ONLY

PREPARED BY



DOCUMENT NOT CONSIDERED FINAL
UNLESS ALL SIGNATURES COMPLETED