


09/08/25

CONTRACT: DN01098 BRIDGE PROJECT: DF18314.2044188

See Sheet 1A For Index of Sheets
See Sheet 1B For Conventional Plan Sheet Symbols

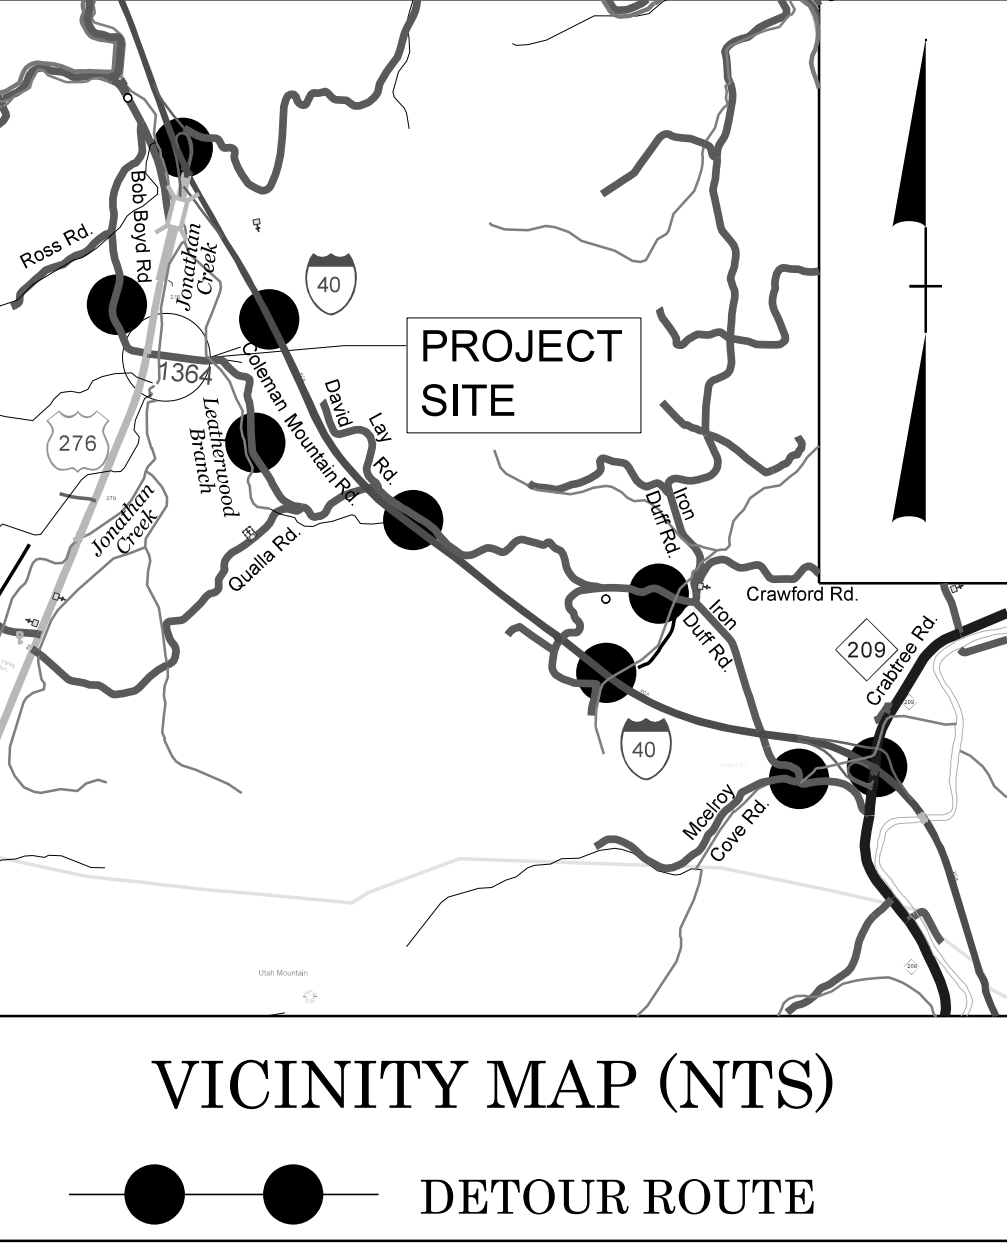


STATE OF NORTH CAROLINA
DIVISION OF HIGHWAYS

HAYWOOD COUNTY

LOCATION: *REPLACE BRIDGE #430046 ON SR 1364 (COLEMAN MOUNTAIN ROAD) OVER JONATHAN CREEK*

TYPE OF WORK: *GRADING, PAVING, DRAINAGE, AND STRUCTURE*

STATE	STATE PROJECT REFERENCE NO.	SHEET NO.	TOTAL SHEETS
N.C.	DF18314.2044188	1	
STATE PROJ. NO.		F. A. PROJ. NO.	DESCRIPTION
DF18314.2044188		N/A	PE
DF18314.2044188		N/A	ROW & UTILITY
DF18314.2044188		N/A	CONSTRUCTION

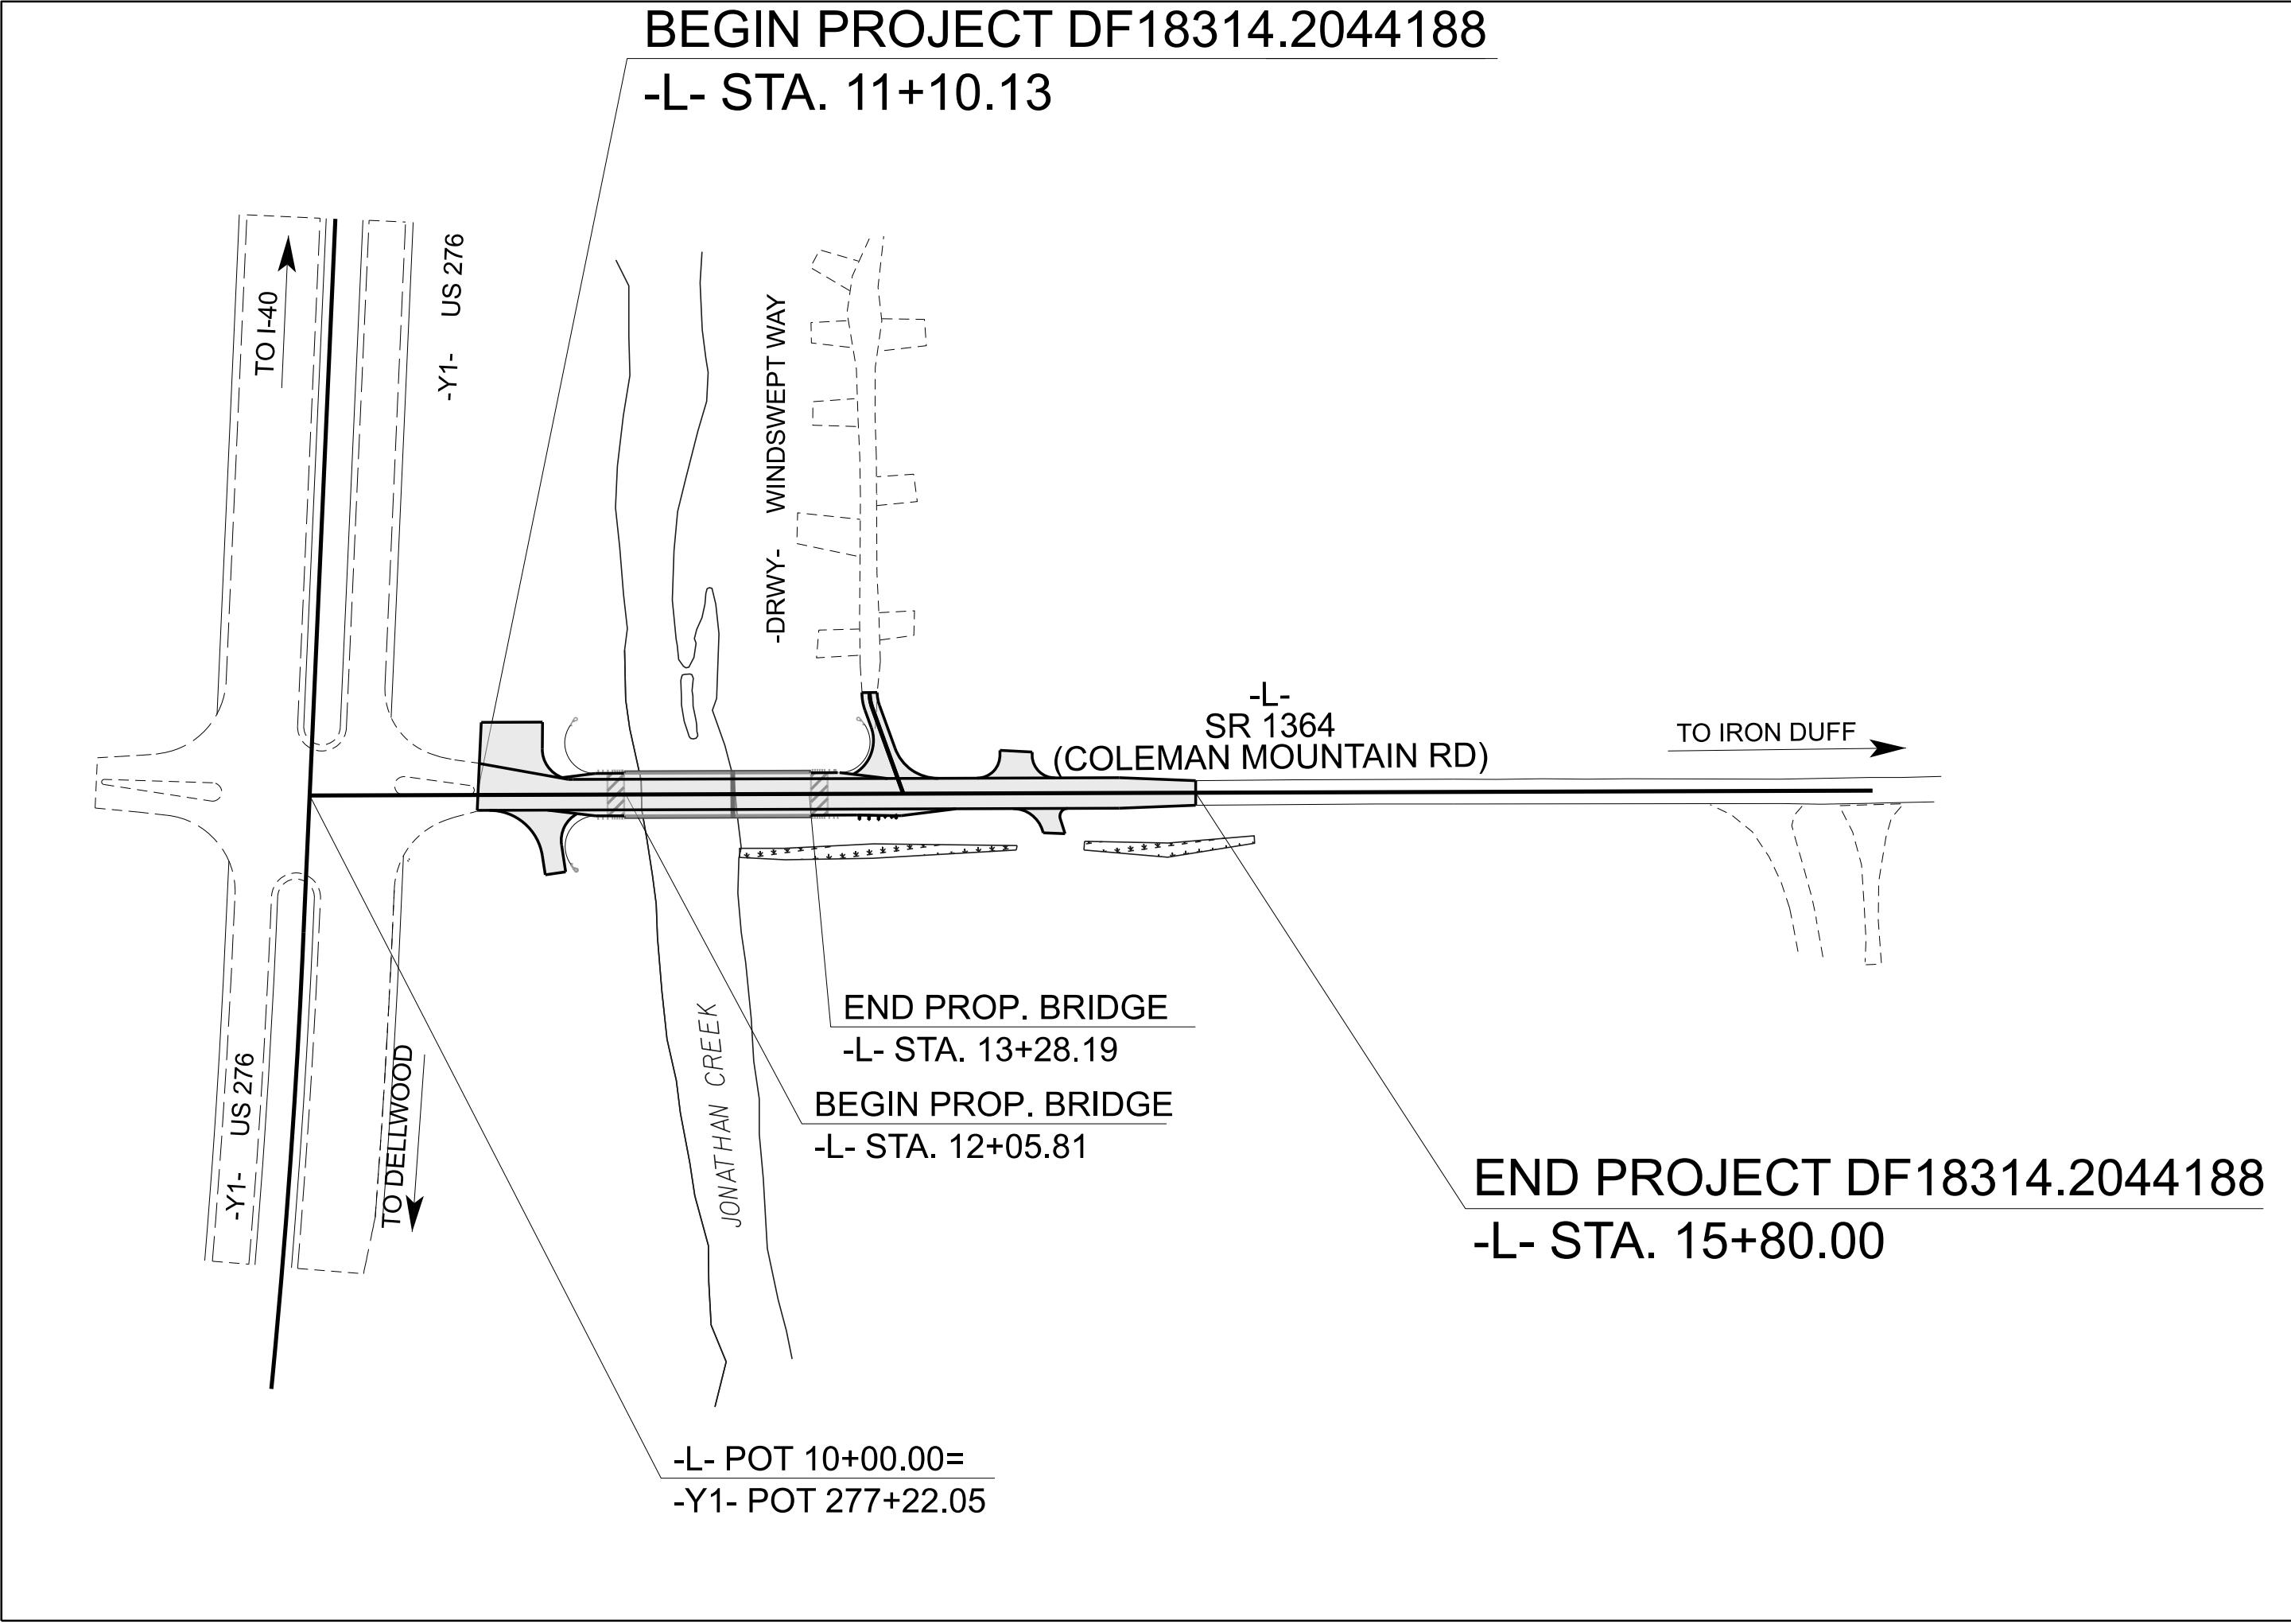

DOCUMENT NOT CONSIDERED FINAL
UNLESS ALL SIGNATURES COMPLETED

DESIGN DATA

ADT 2019 = 650
ADT 2025 = 650

— —
— —

V = 35 MPH
* TTST = __ DUAL __
FUNC CLASS =
LOCAL
SUBREGIONAL TIER

PROJECT LENGTH

PROJECT LENGTHS FOR BRIDGE PROJECT DF18314.2044188:

LENGTH ROADWAY PROJECT DF18314.2044188 = 0.066 MILES

LENGTH STRUCTURES PROJECT DF18314.2044188 = 0.023 MILES

TOTAL LENGTH PROJECT DF18314.2044188 = 0.089 MILES

NCDOT Contact: ZACH SHULER, P.E.
Prepared in the Office of:



2024 STANDARD SPECIFICATIONS

RIGHT OF WAY DATE:
JANUARY 13, 2025

LETTING DATE:
AUGUST 12, 2025

ELIZABETH PHELPS, PE
PROJECT ENGINEER

STRUCTURES ENGINEER



W. KEVIN FISCHER, PE
SIGNATURE:

