

**This electronic collection of documents is provided
for the convenience of the user
and is Not a Certified Document –**

**The documents contained herein were originally issued
and sealed by the individuals whose names and license
numbers appear on each page, on the dates appearing
with their signature on that page.**


**This file or an individual page
shall not be considered a certified document.**

STATE OF NORTH CAROLINA DIVISION OF HIGHWAYS

DF18314.2044188

4RD1 X-1

NORTH CAROLINA
DEPARTMENT OF TRANSPORTATION
HAYWOOD COUNTY

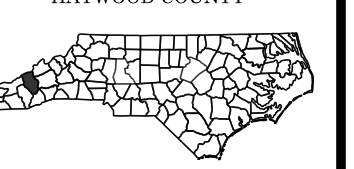

ROADWAY DESIGN UNIT

PREPARED BY



CROSS SECTION INDEX SHEET

CHAIN	STATION	STATION	SHEET NO.
-L-	11+00.00	16+00.00	X-2 THRU X-7
-DRWY-	10+00.00	10+60.00	X-8 THRU X-9

STATE OF NORTH CAROLINA




DIVISION OF HIGHWAYS

CROSS-SECTION SUMMARY


Station -L-	Uncl. Exc. (cu.yd.)	Embt. (cu. yd.)
11+10.13	0	0
11+50.00	45	0
12+00.00	74	0
12+50.00	25	0
13+00.00	0	0
Station -L-	Uncl. Exc. (cu.yd.)	Embt. (cu. yd.)
13+50.00	0	44
14+00.00	0	106
14+50.00	1	77
15+00.00	1	19
15+50.00	3	5
16+00.00	2	1
Station -DRWY-	Uncl. Exc. (cu.yd.)	Embt. (cu. yd.)
09+89.38	0	0
10+00.00	0	2
10+50.00	4	12
10+59.45	2	0

Note: Approximate quantities only. Clearing and Grubbing, Borrow Excavation, Fine Grading, Removal of Existing Asphalt Pavement and Breaking of Existing Asphalt Pavement will be paid for at the lump sum for "Grading".




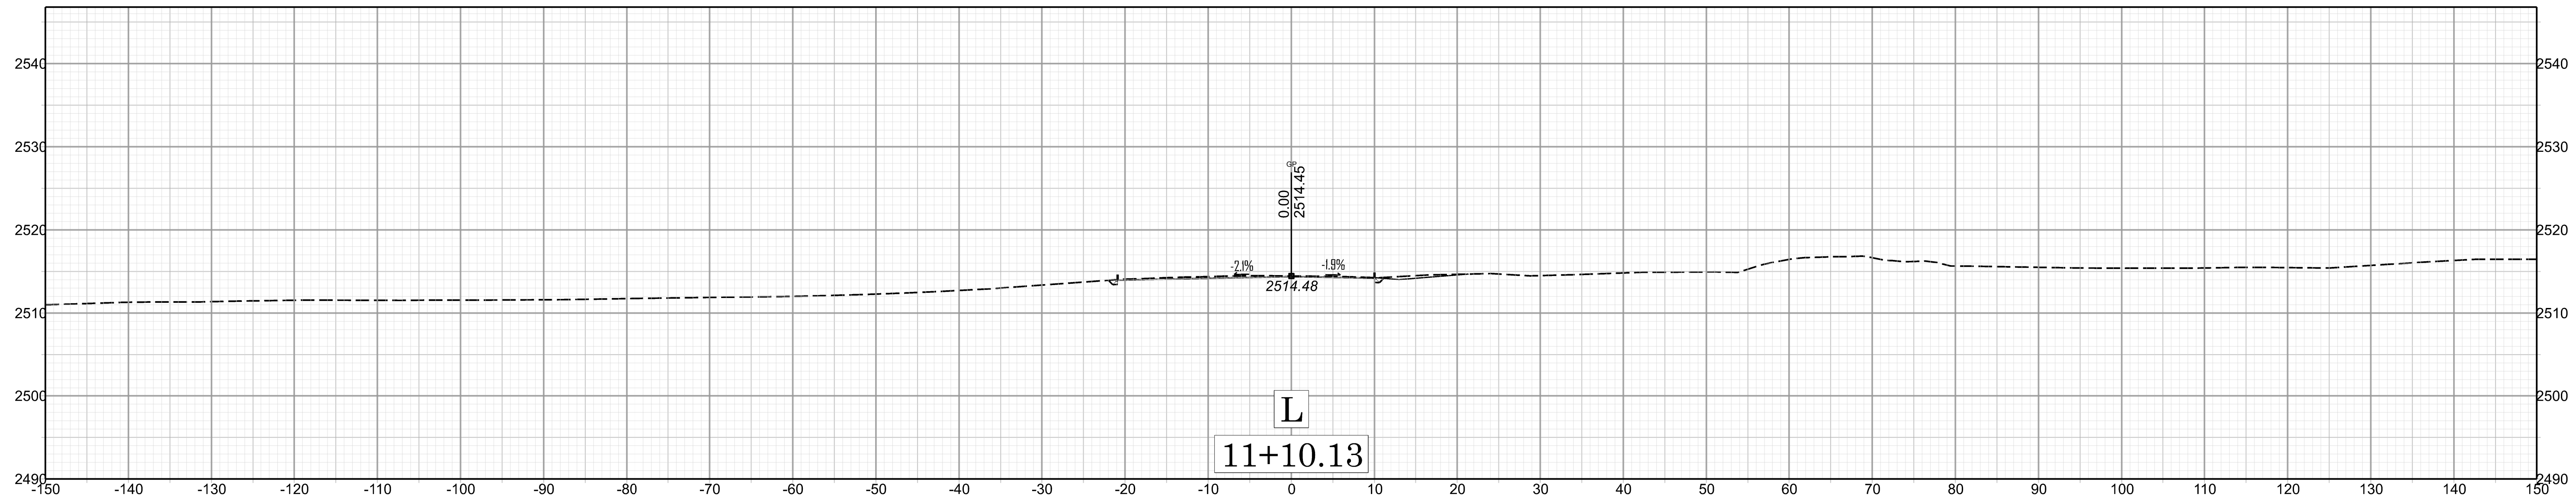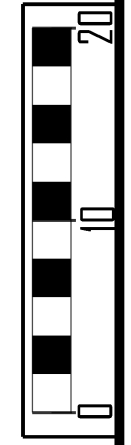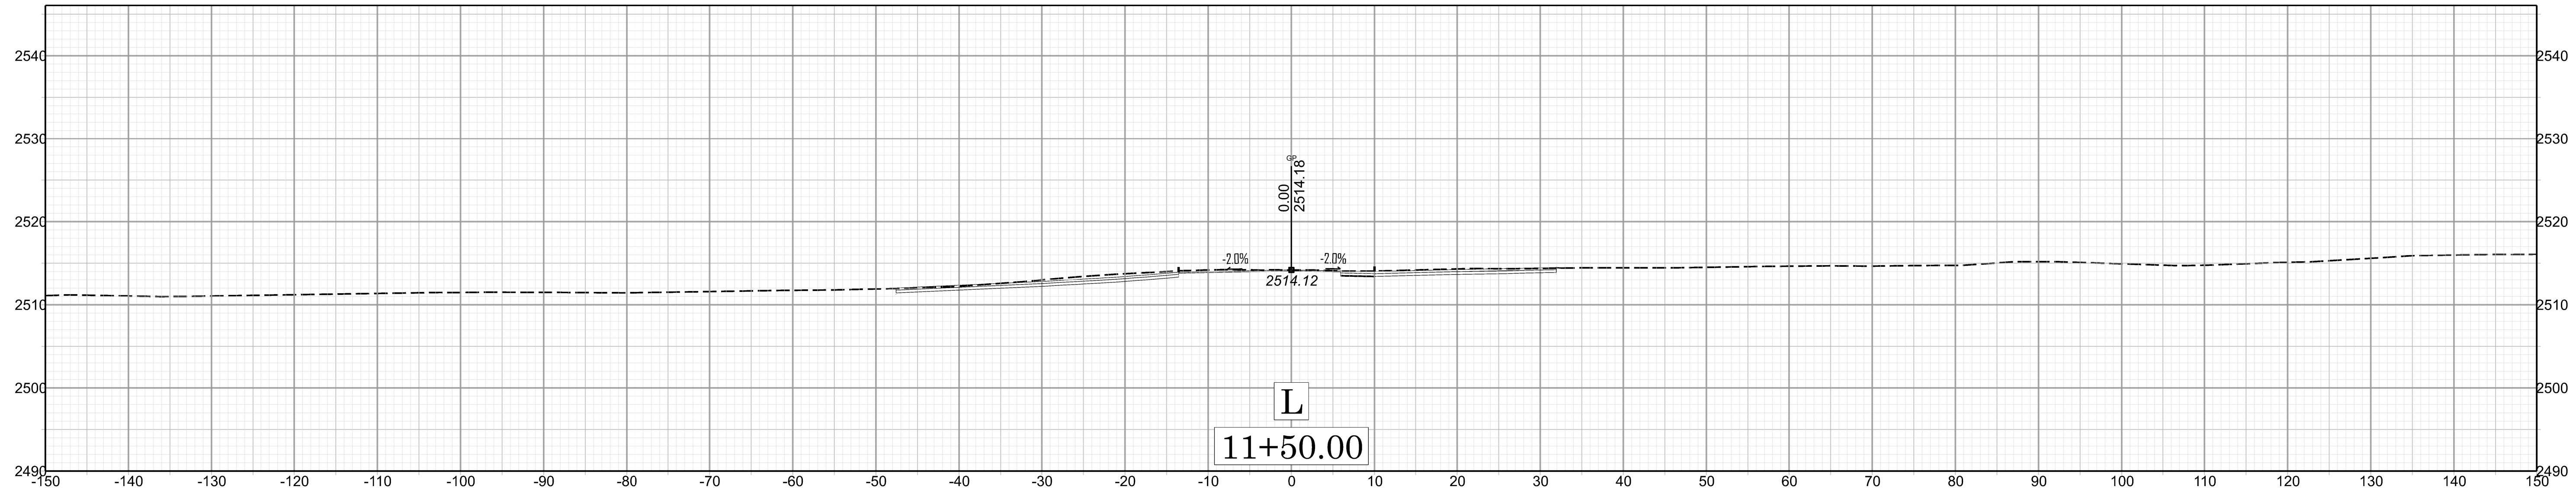

X X-002

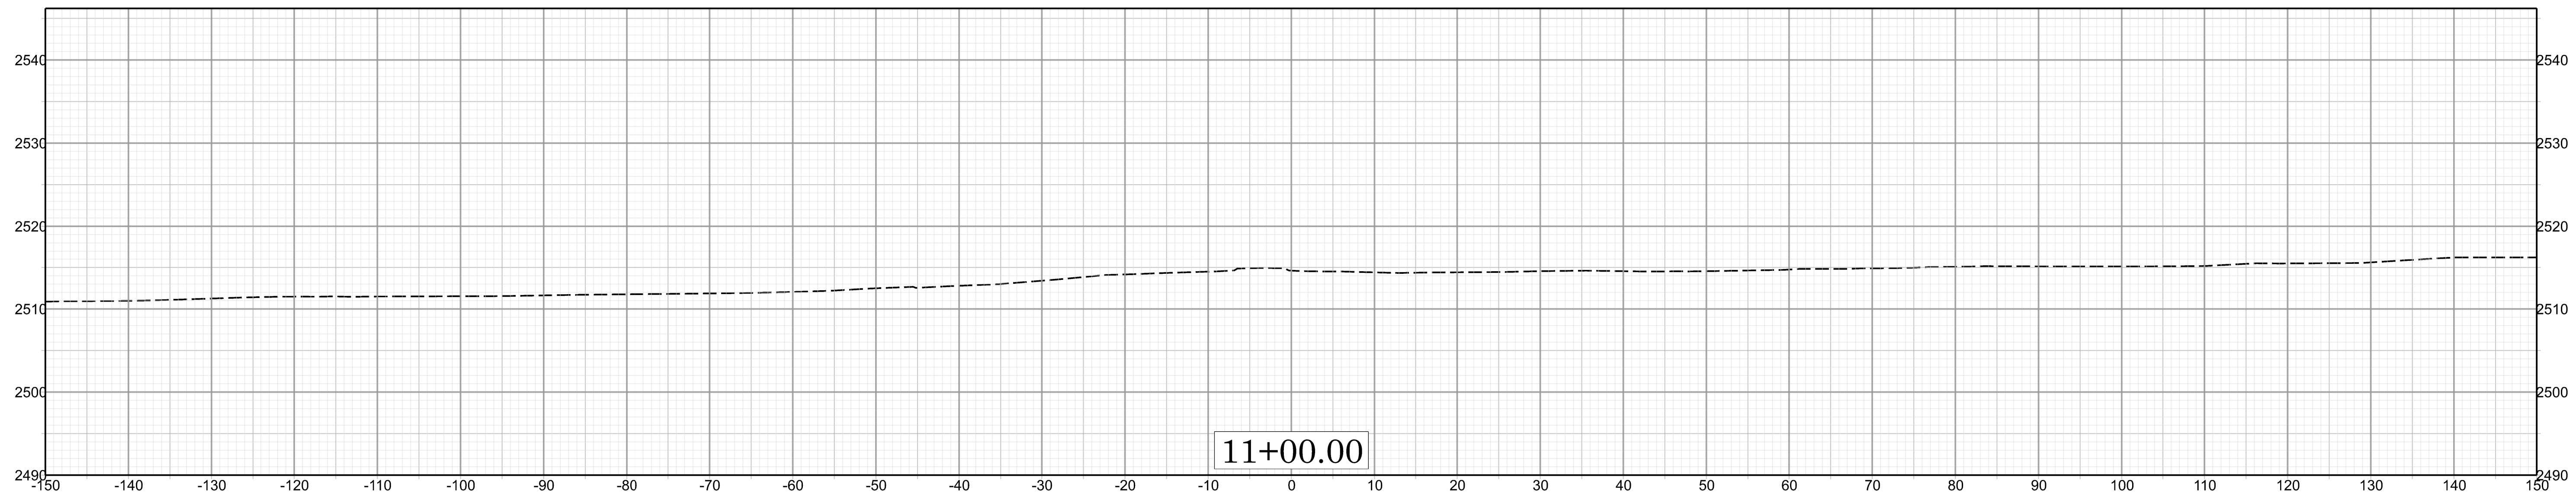




DF83/4.20/4/188

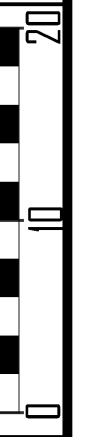


X X-003

DFB3/4.20/4/188


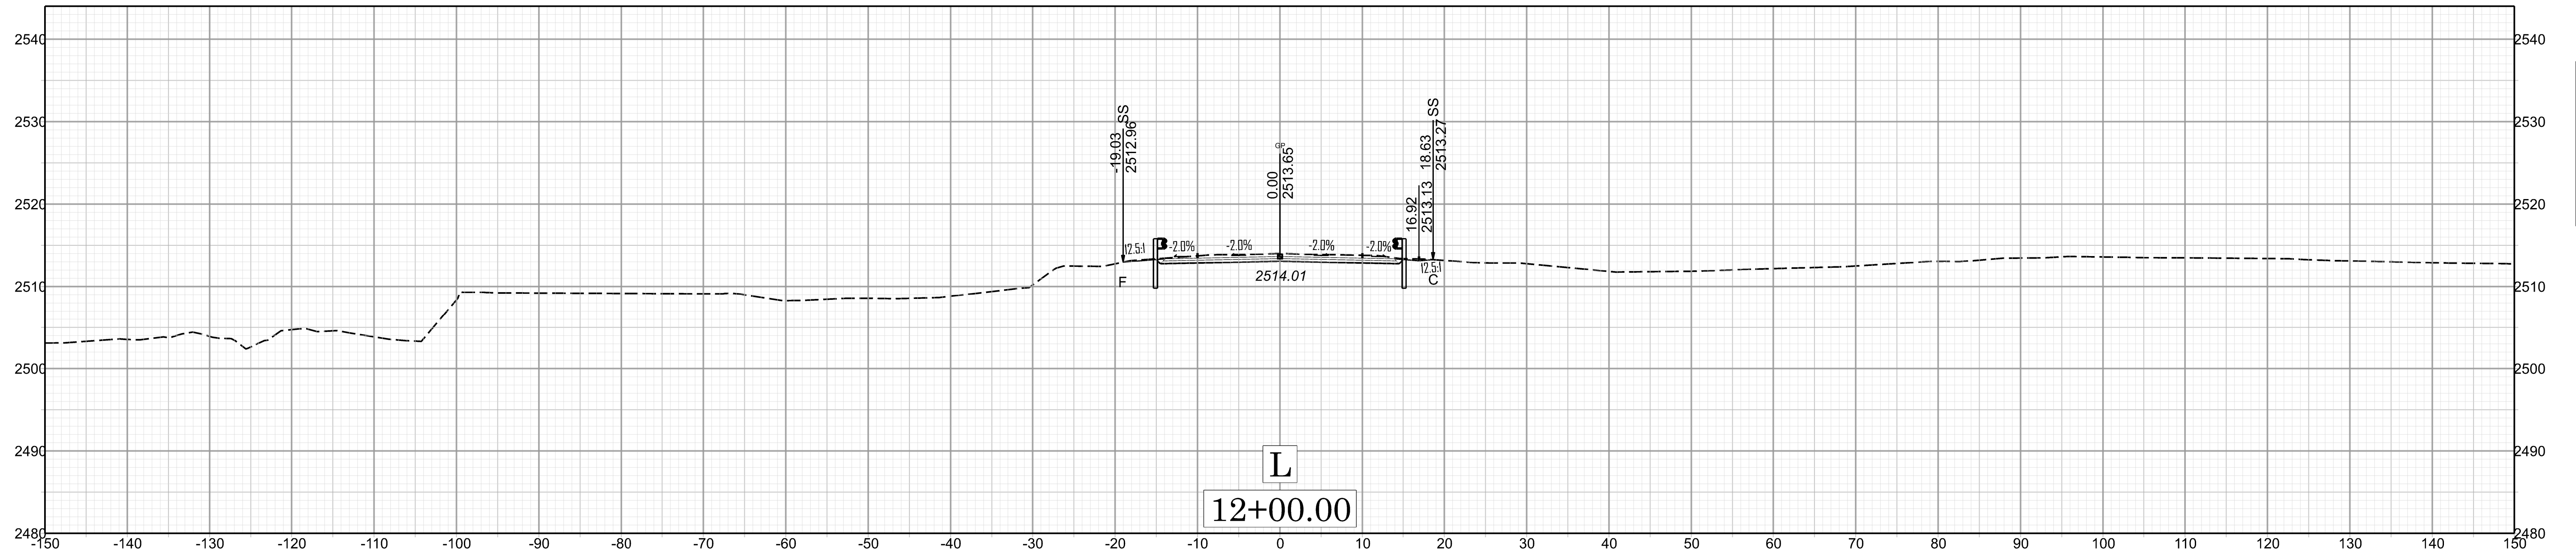


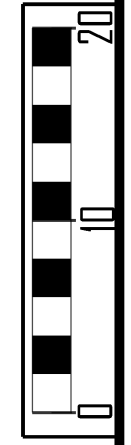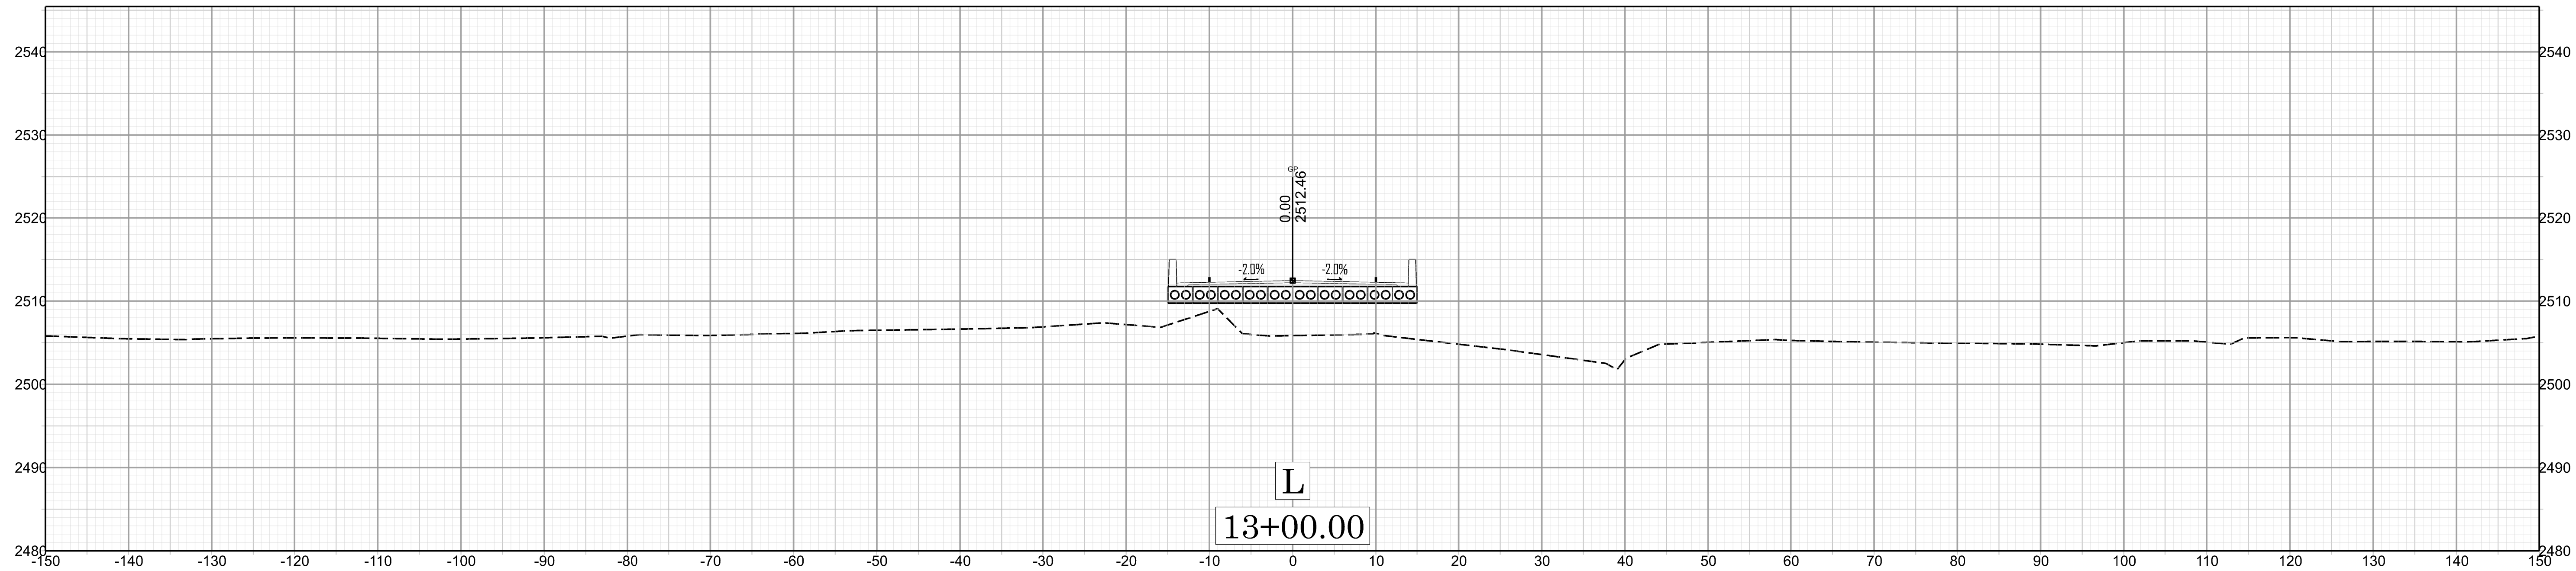


X X-004

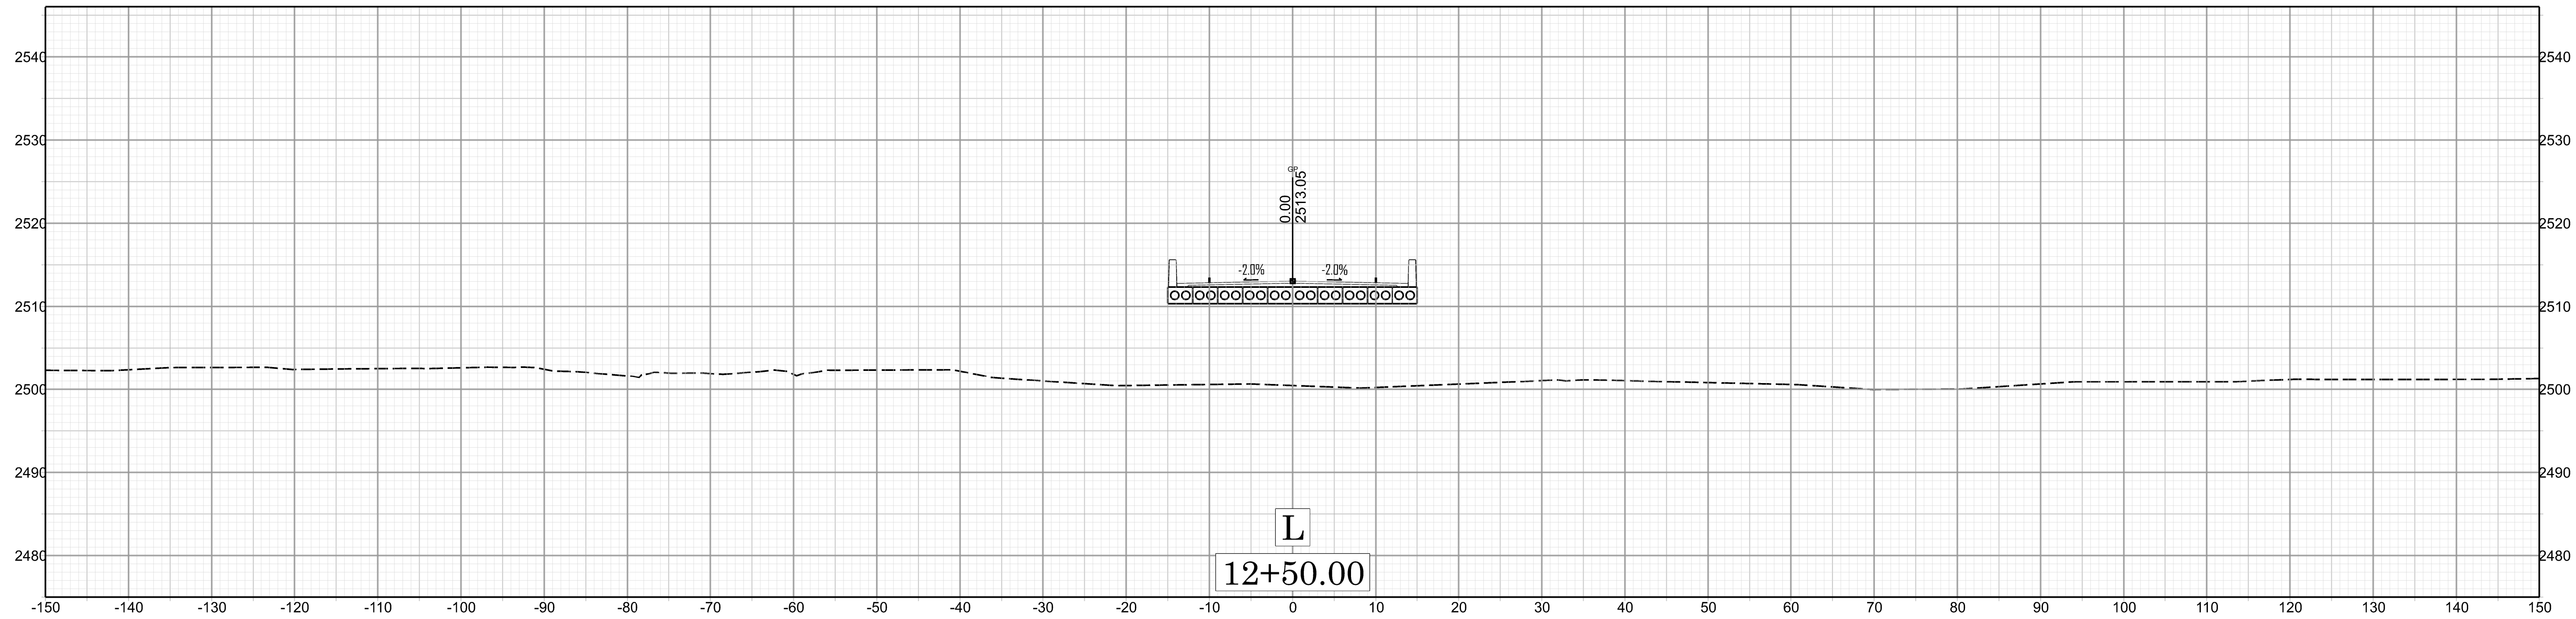




DF83/4.204/188

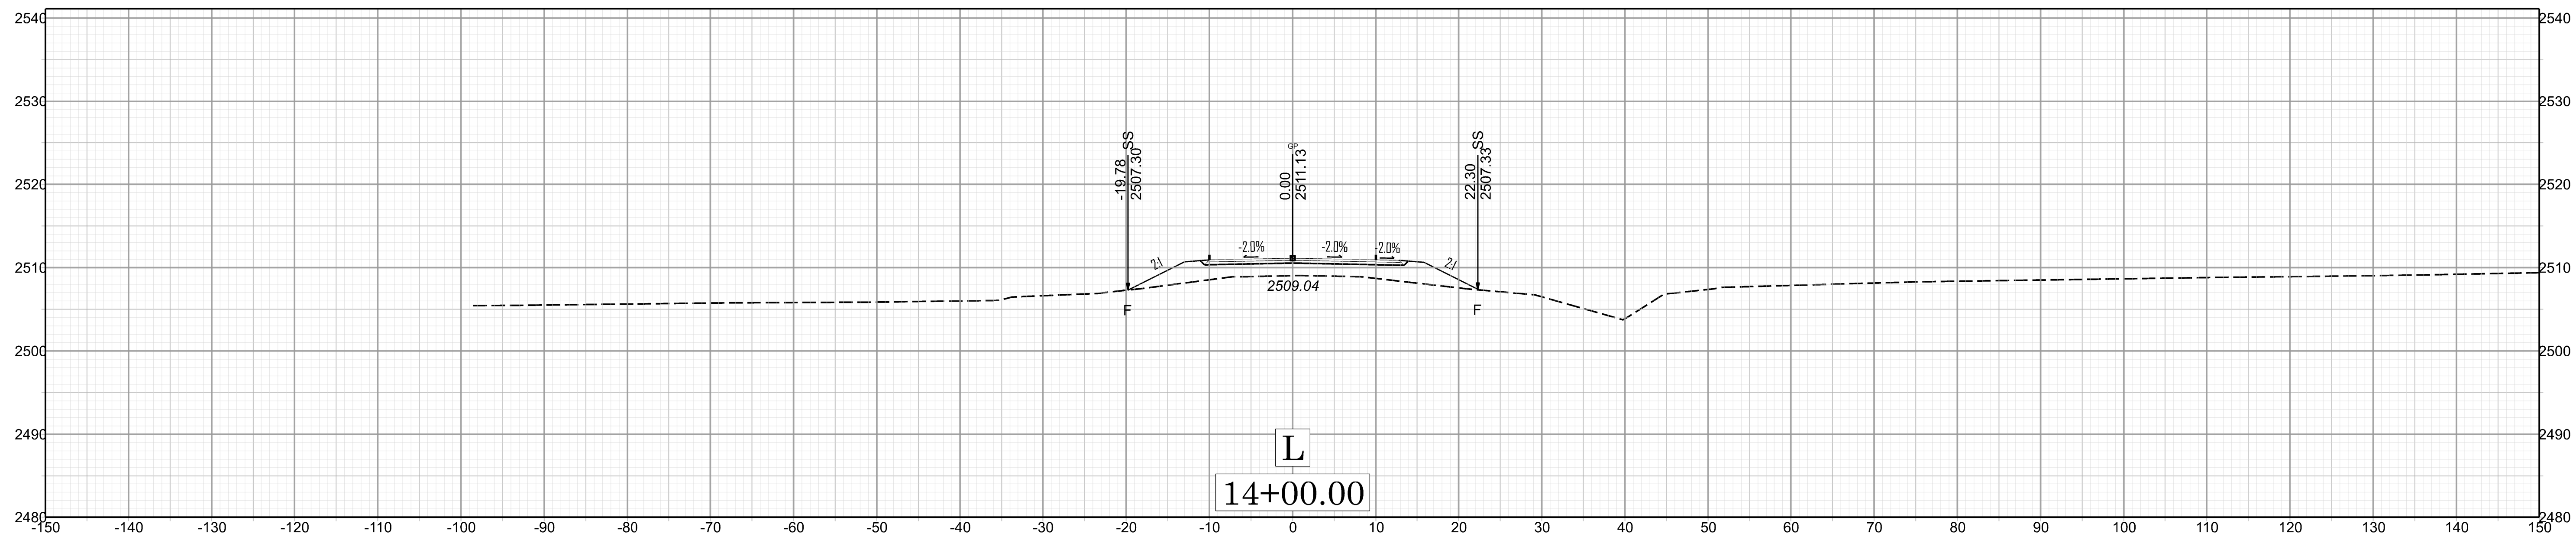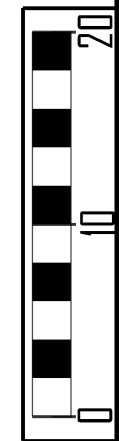


X X-005

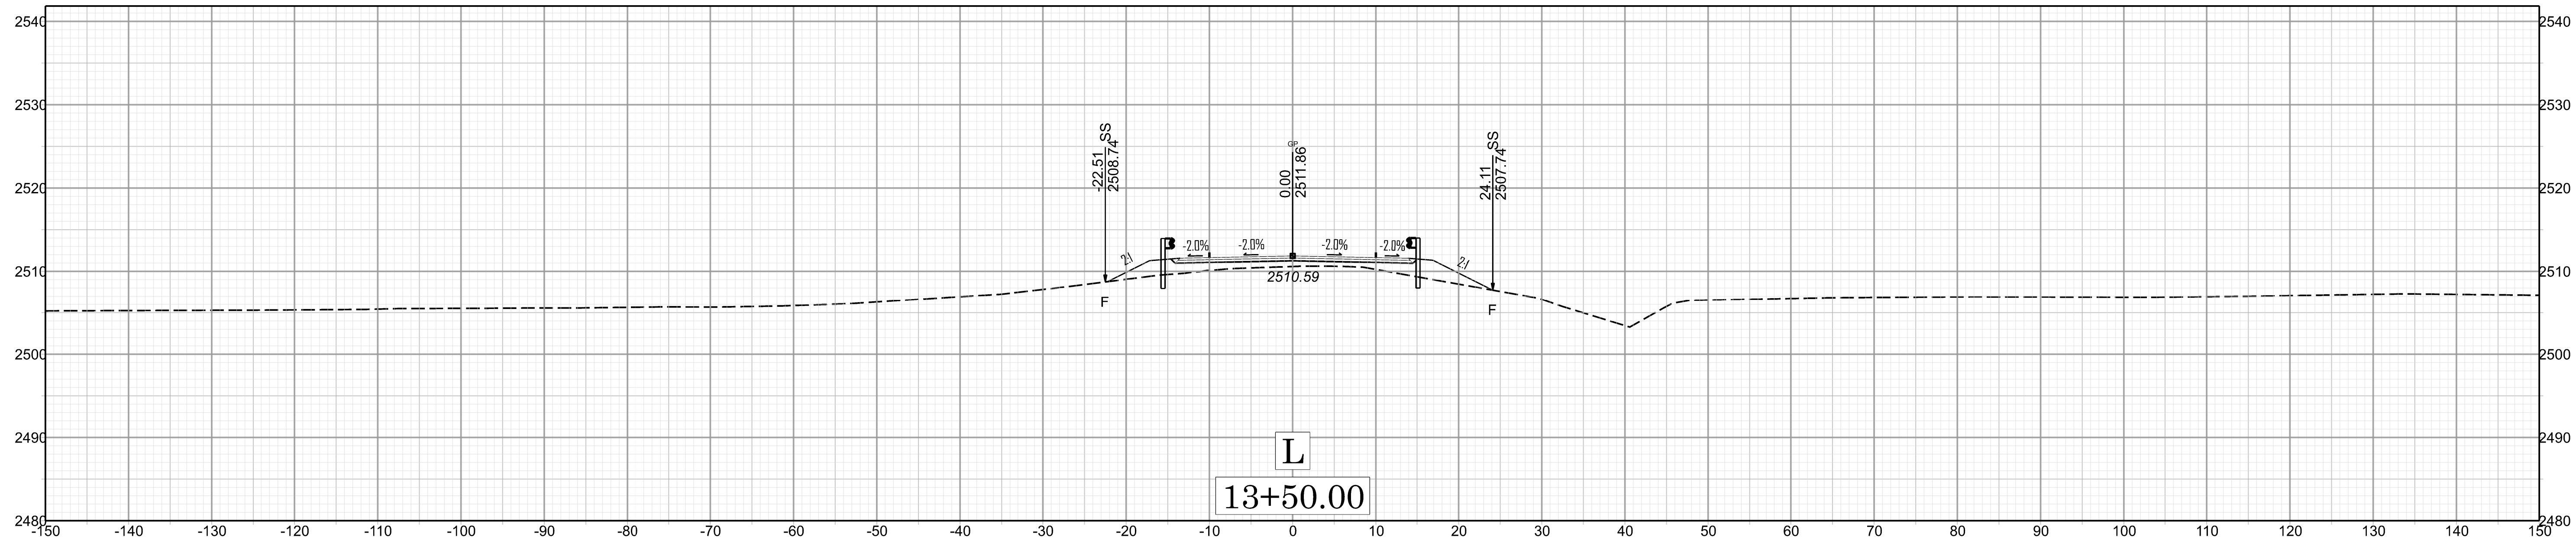



DF83/4.20/4/188

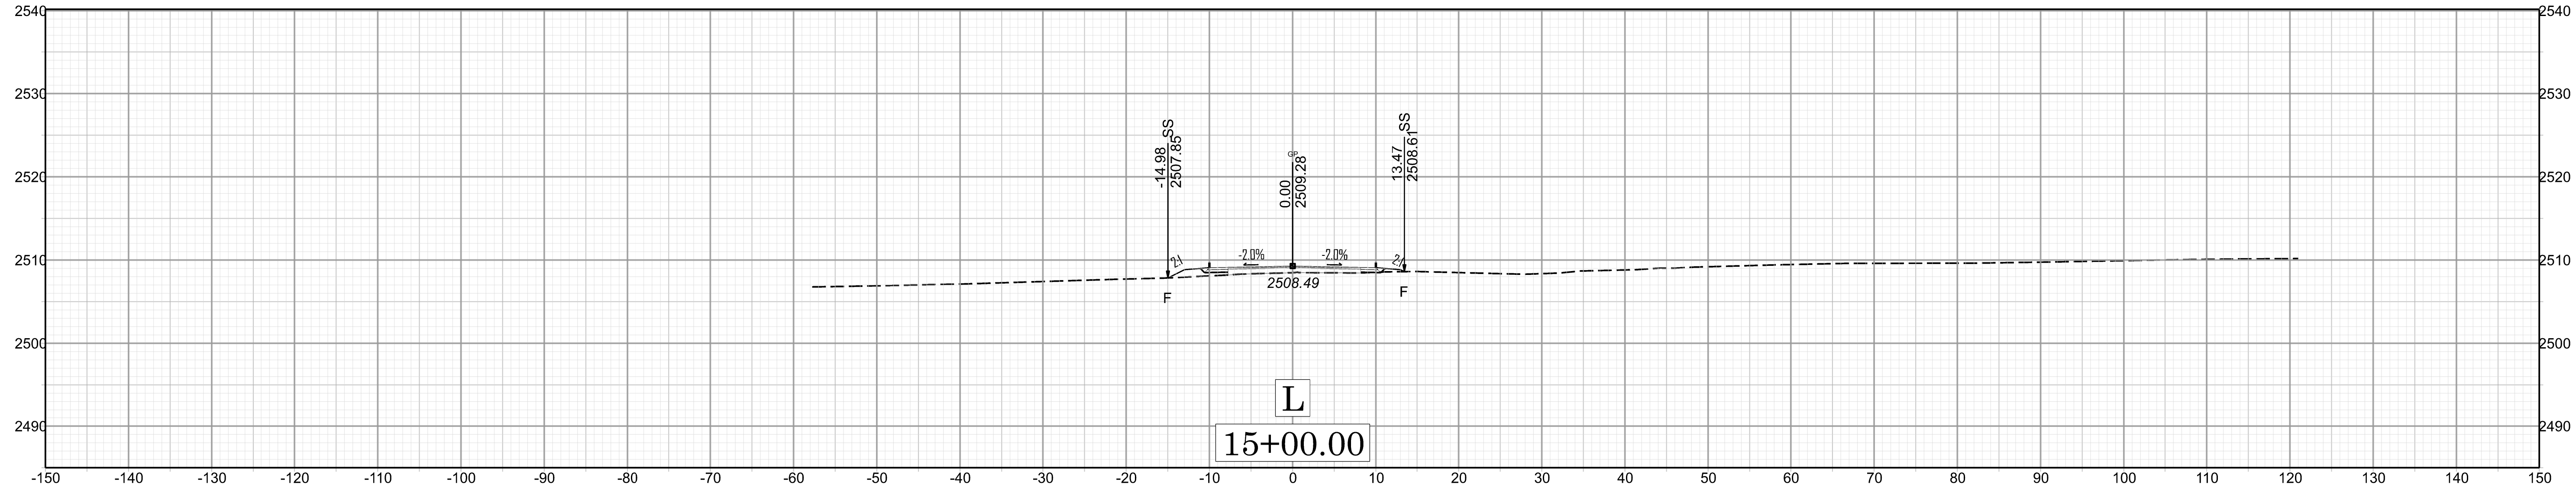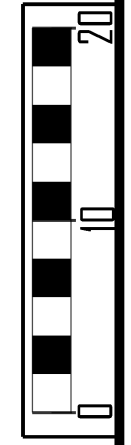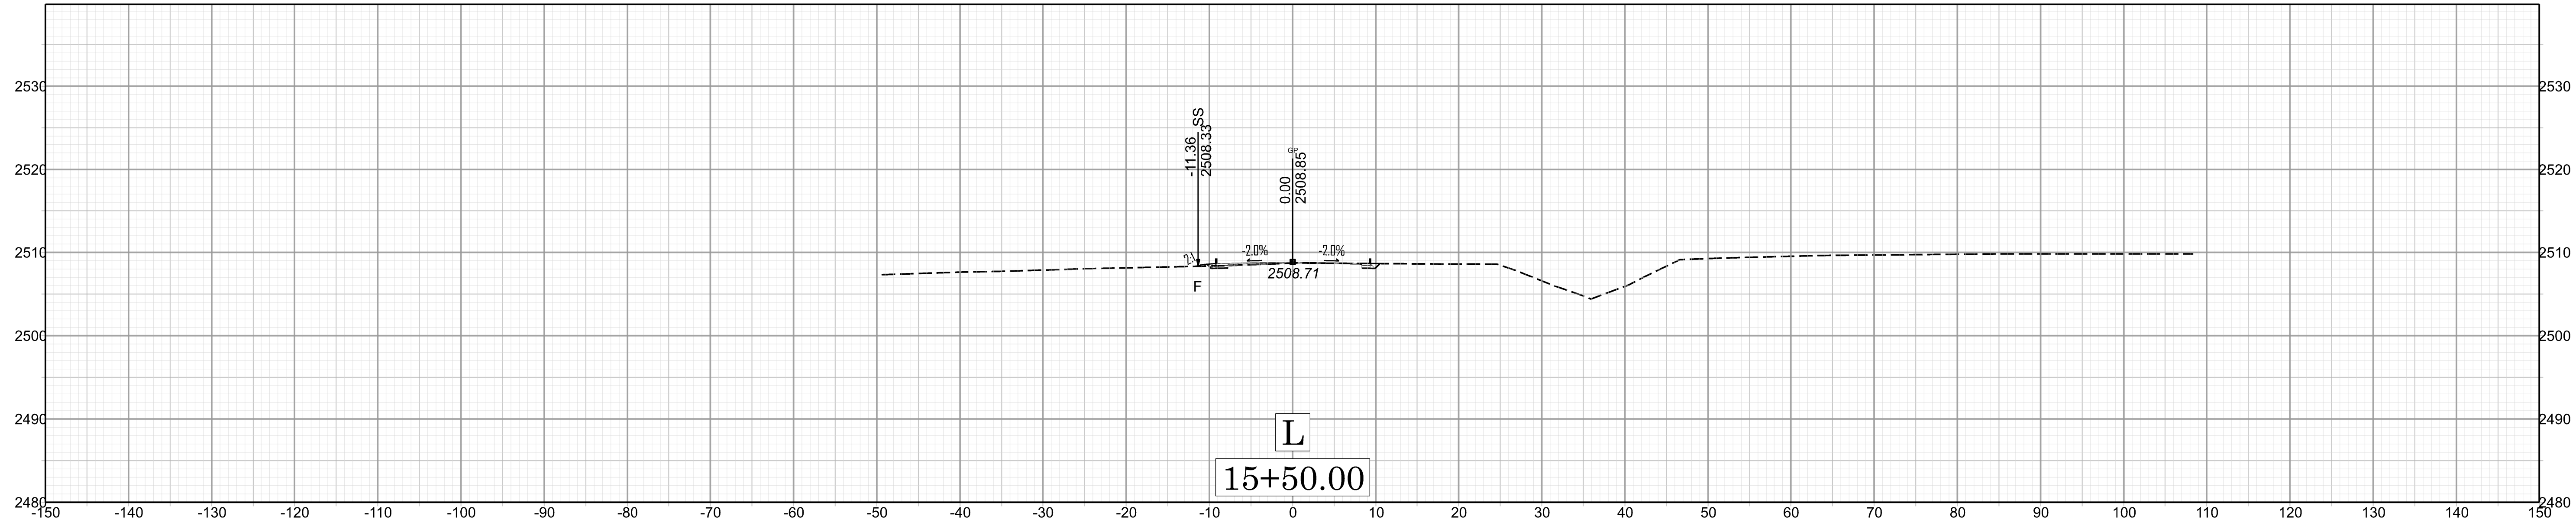


X X-006

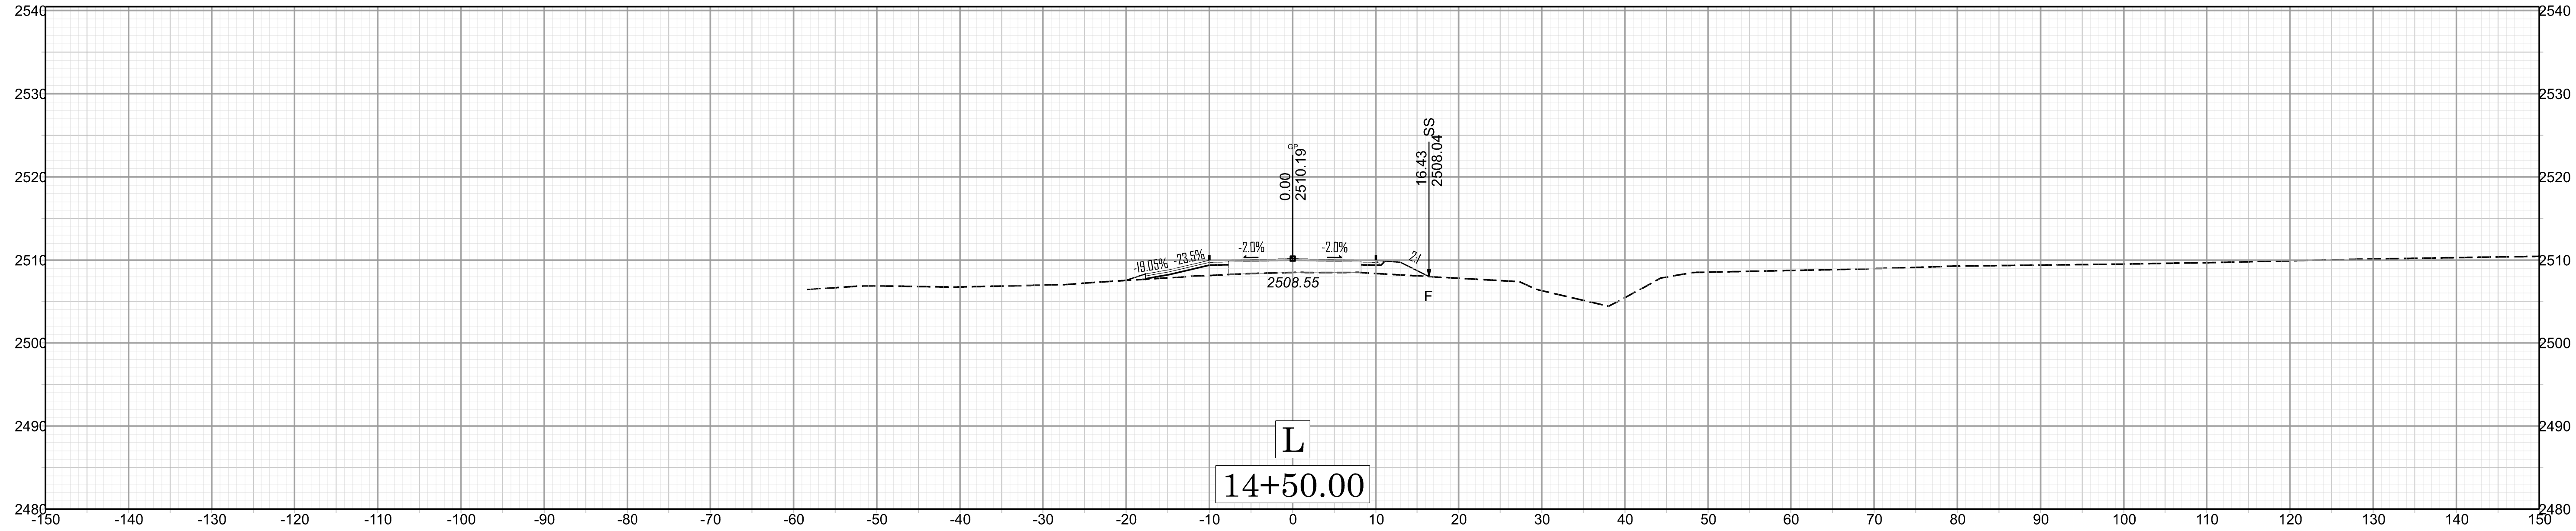




DF83/4.2044/88

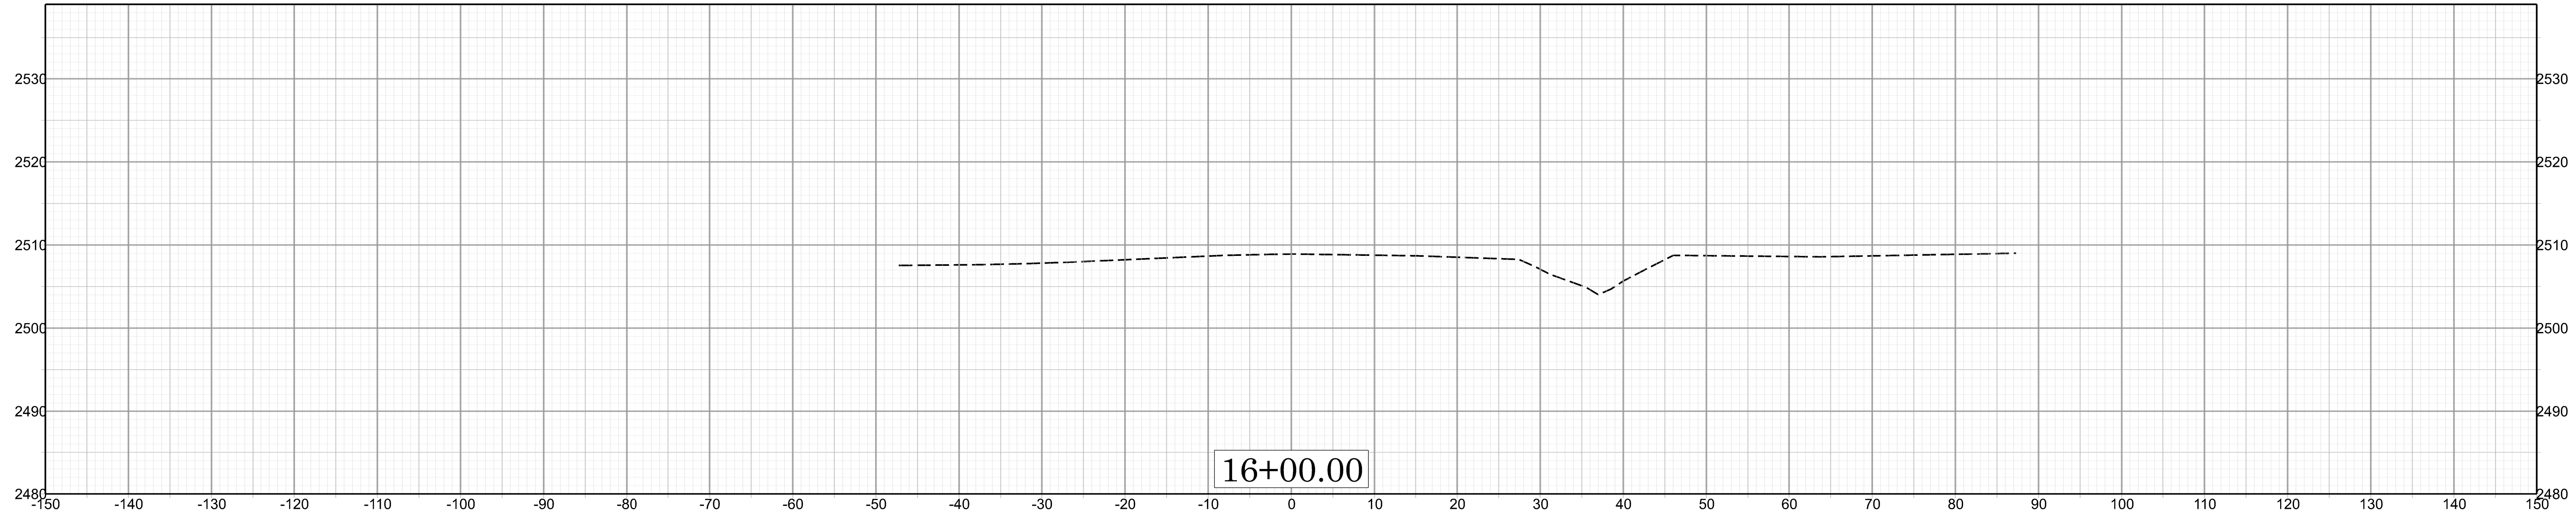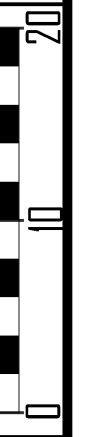

X X-007



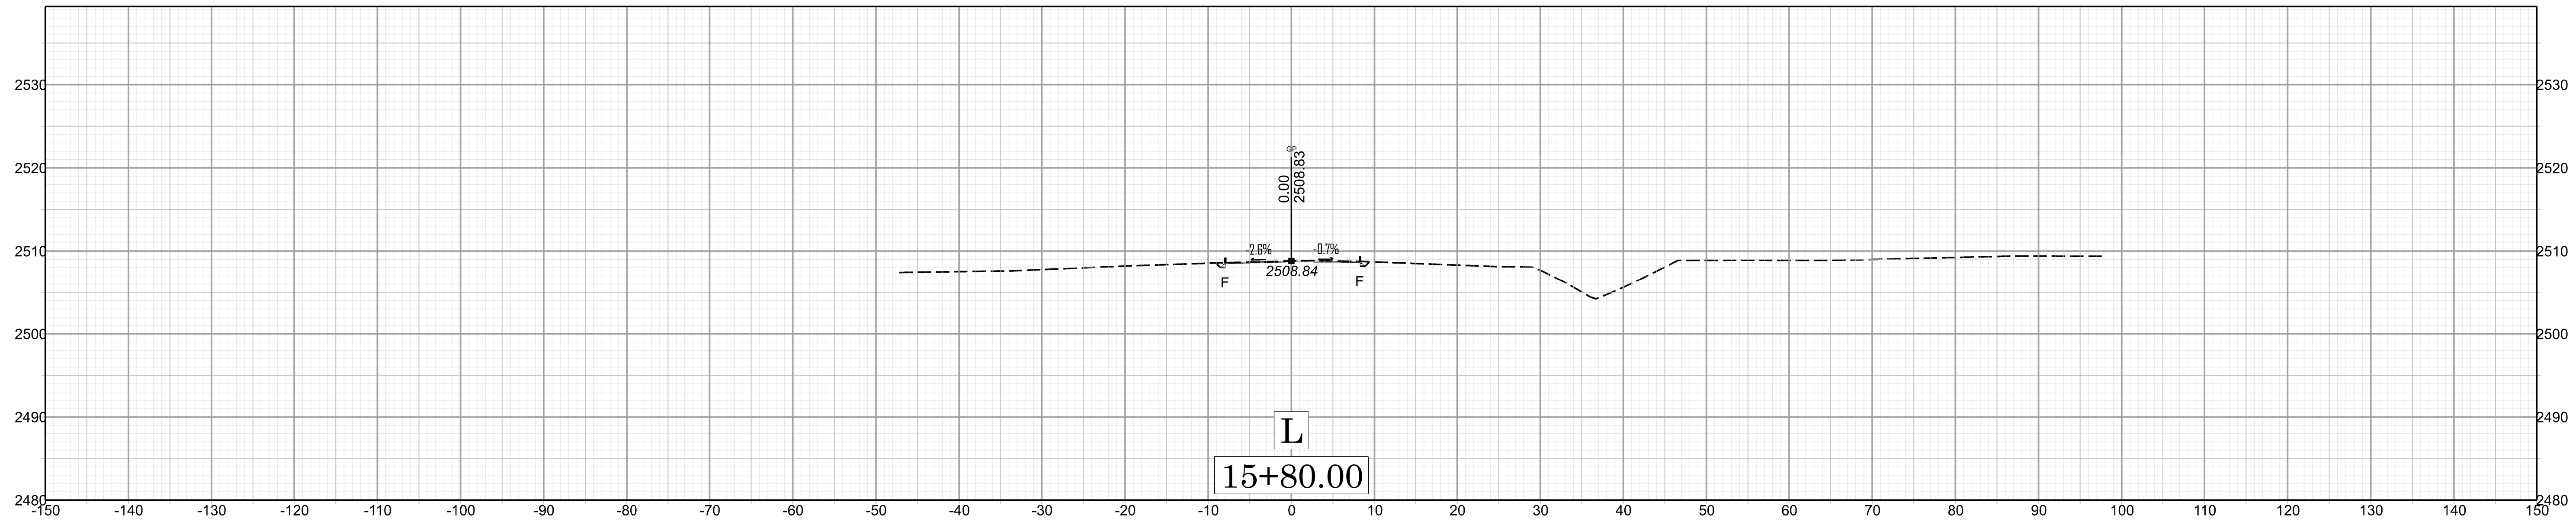


DF83/4.20/4/188

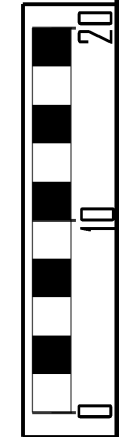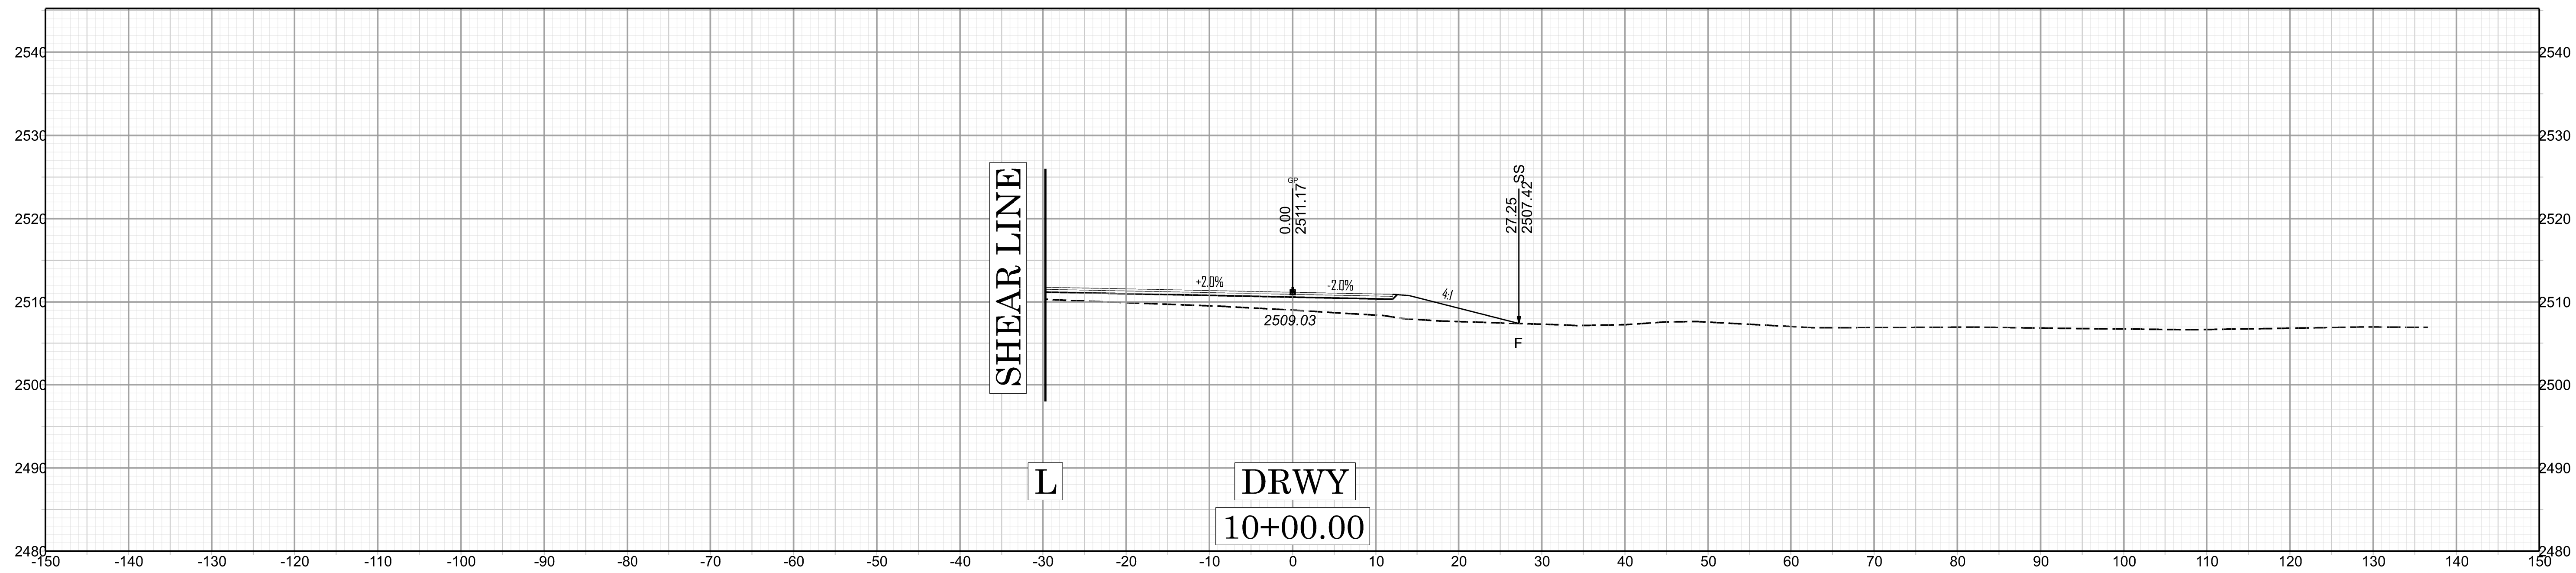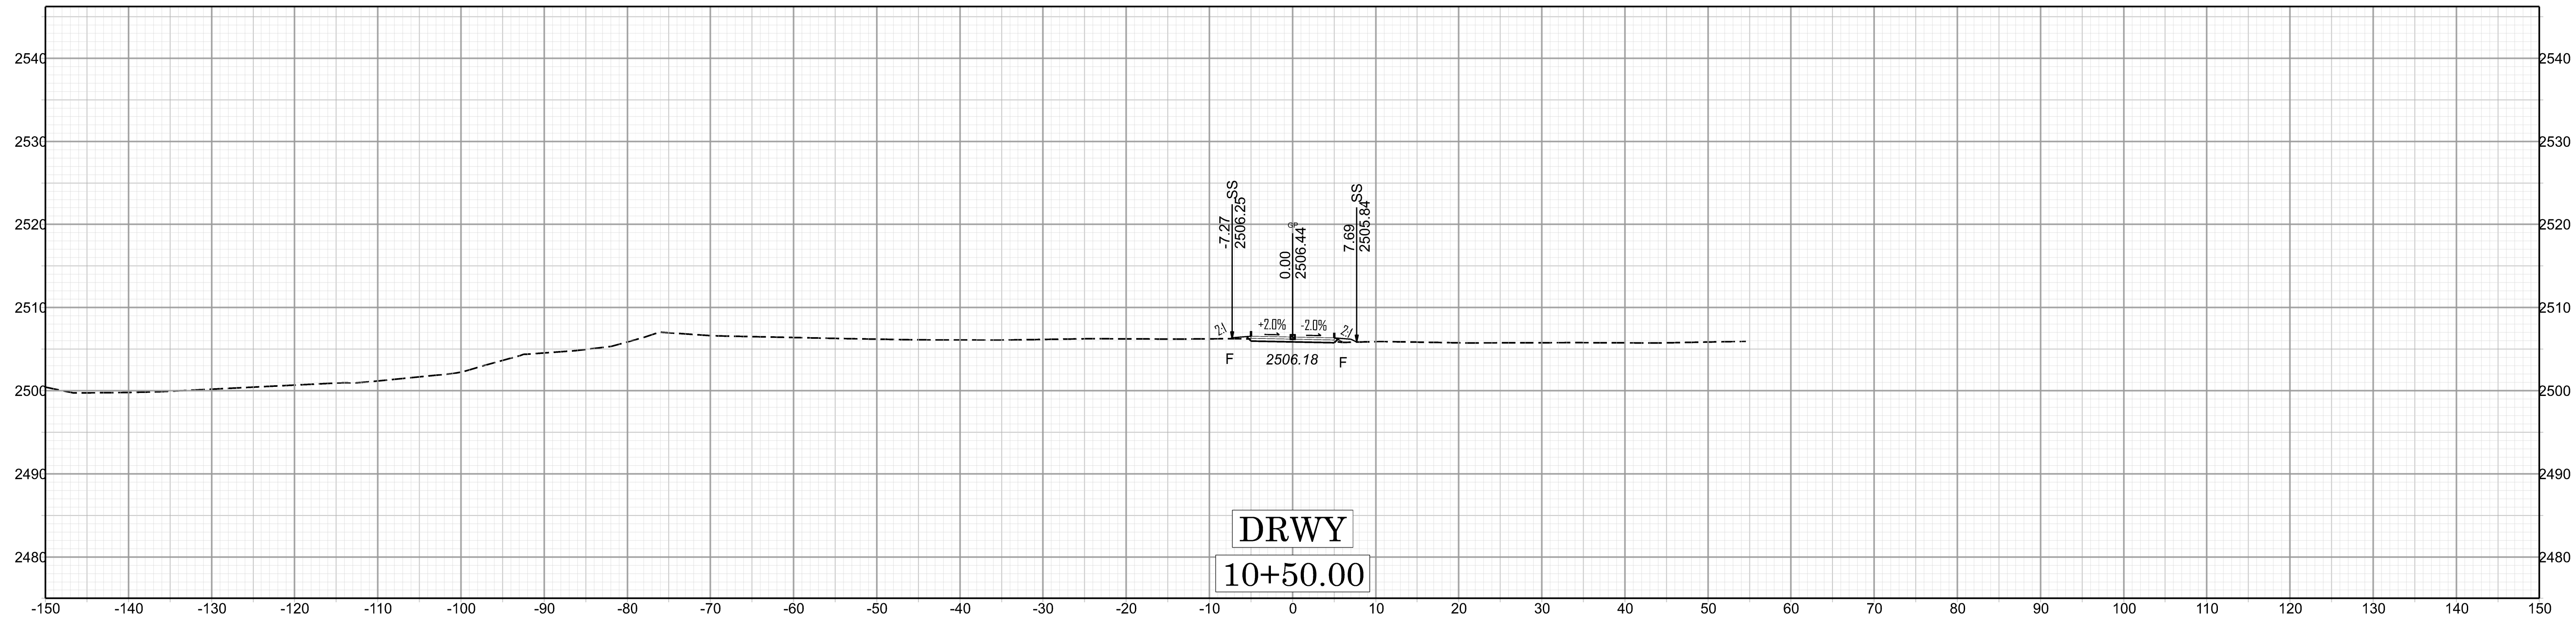

X X-008

DFB3/4.20/4/188

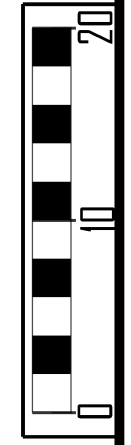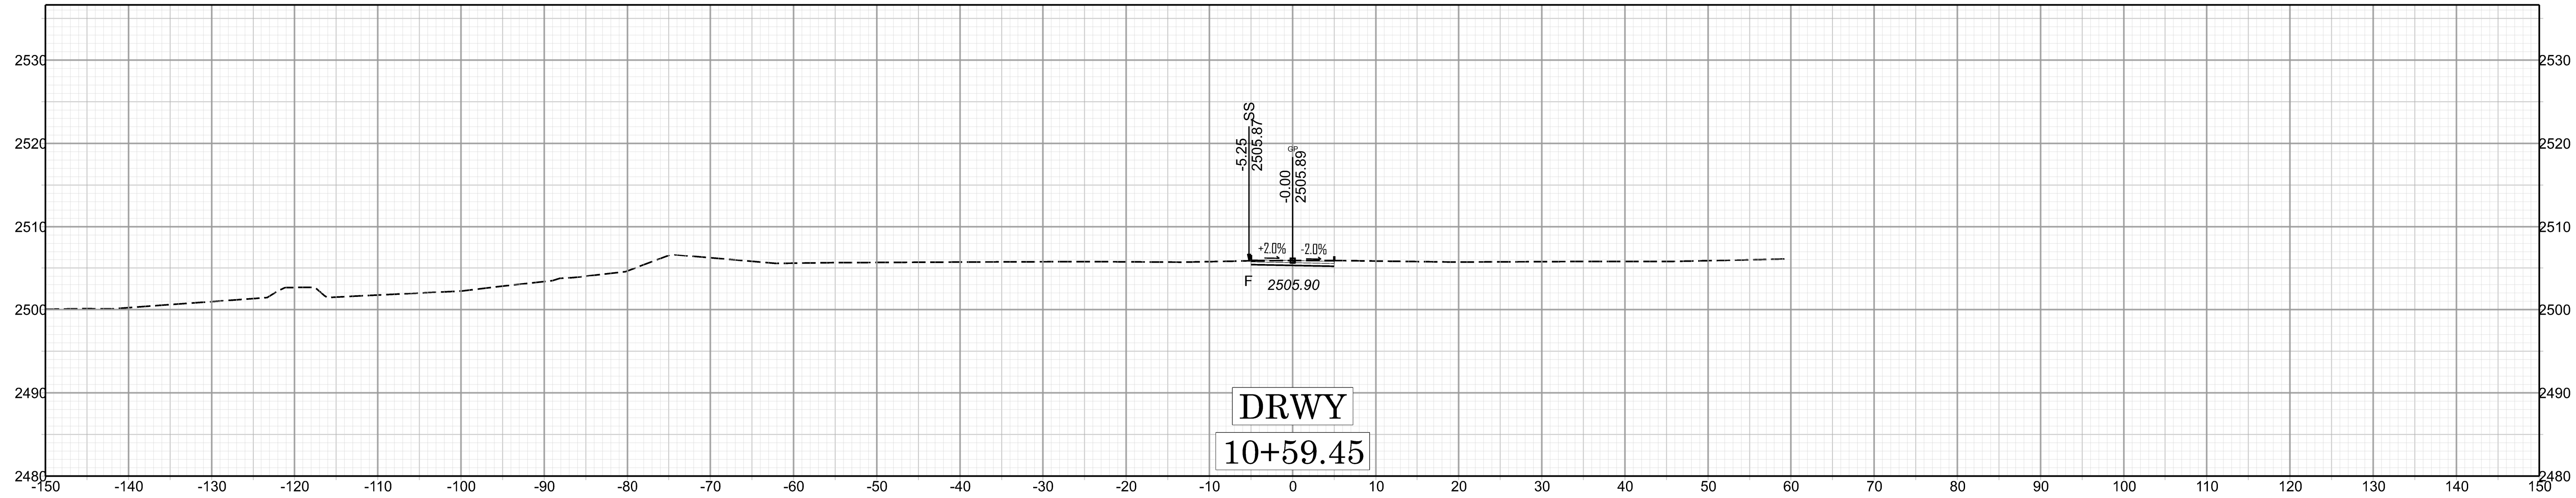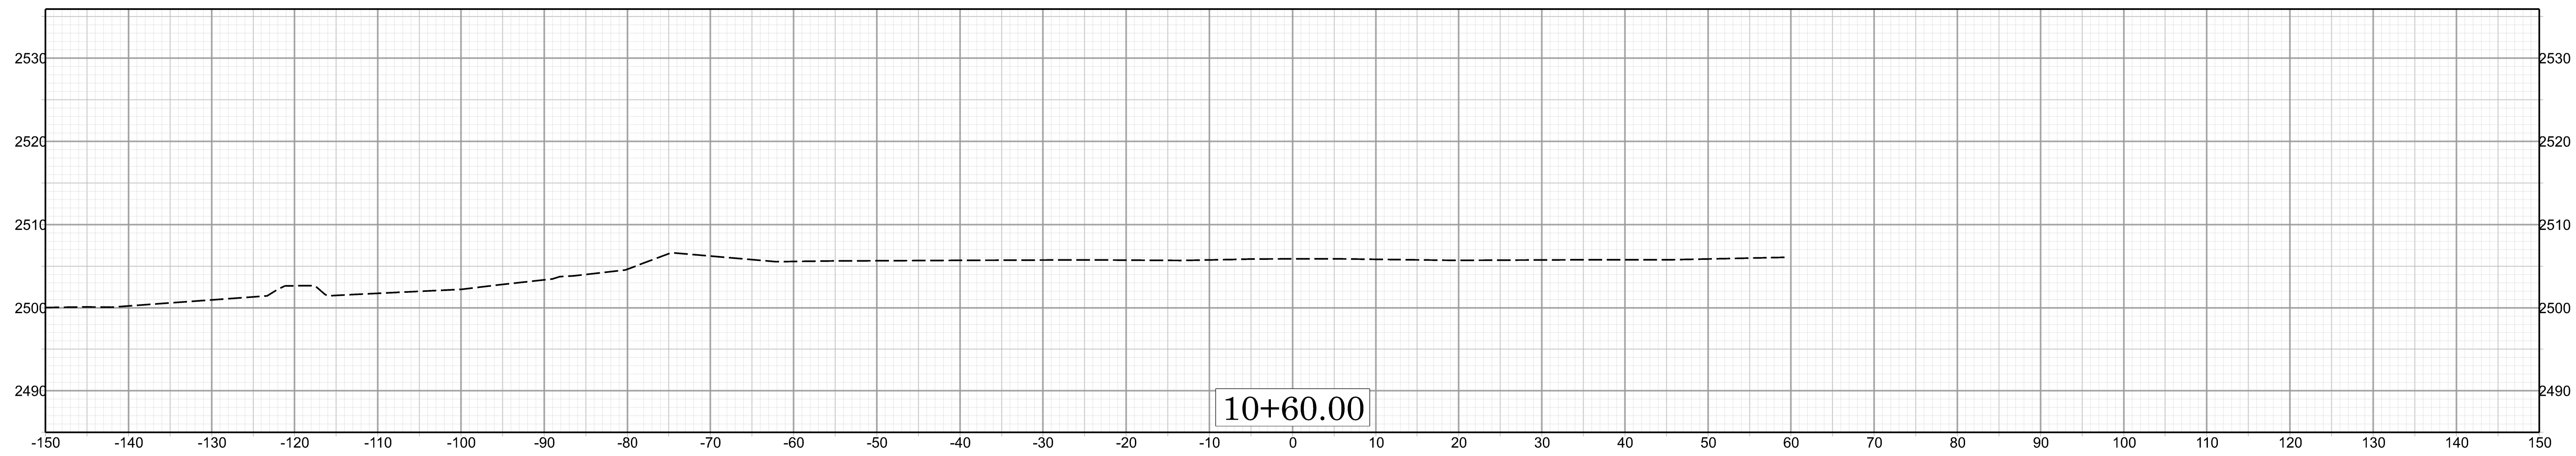

X X-009

DFB3/4.20/4/188