



5/14/99

PROJECT REFERENCE NO.	SHEET NO.
DN12183351	2D-8


\*NOTE: SEE STD. DWG. 846.01  
FOR GENERAL NOTES

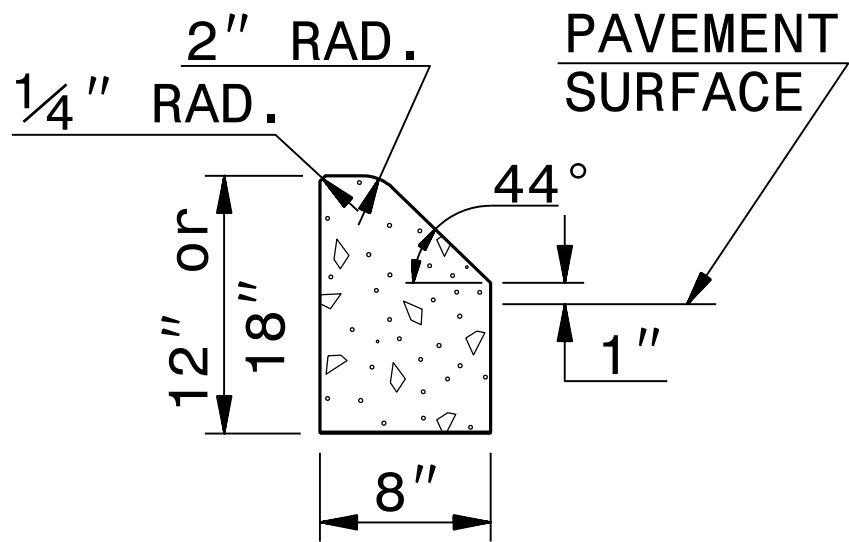


**8" X 12" or 18" CONCRETE CURB**

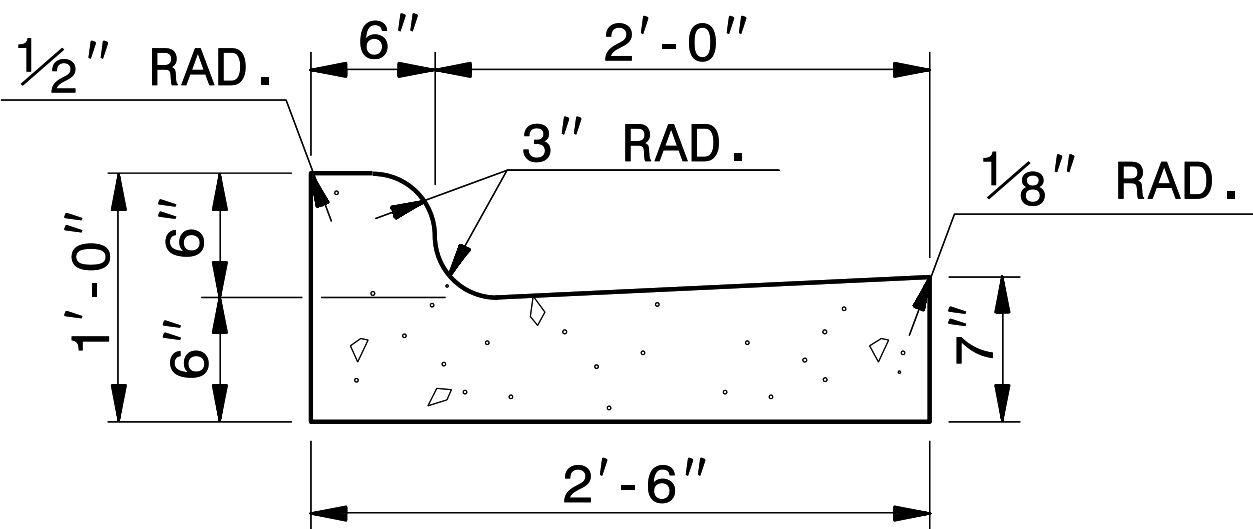

**2'-6" CURB AND GUTTER**

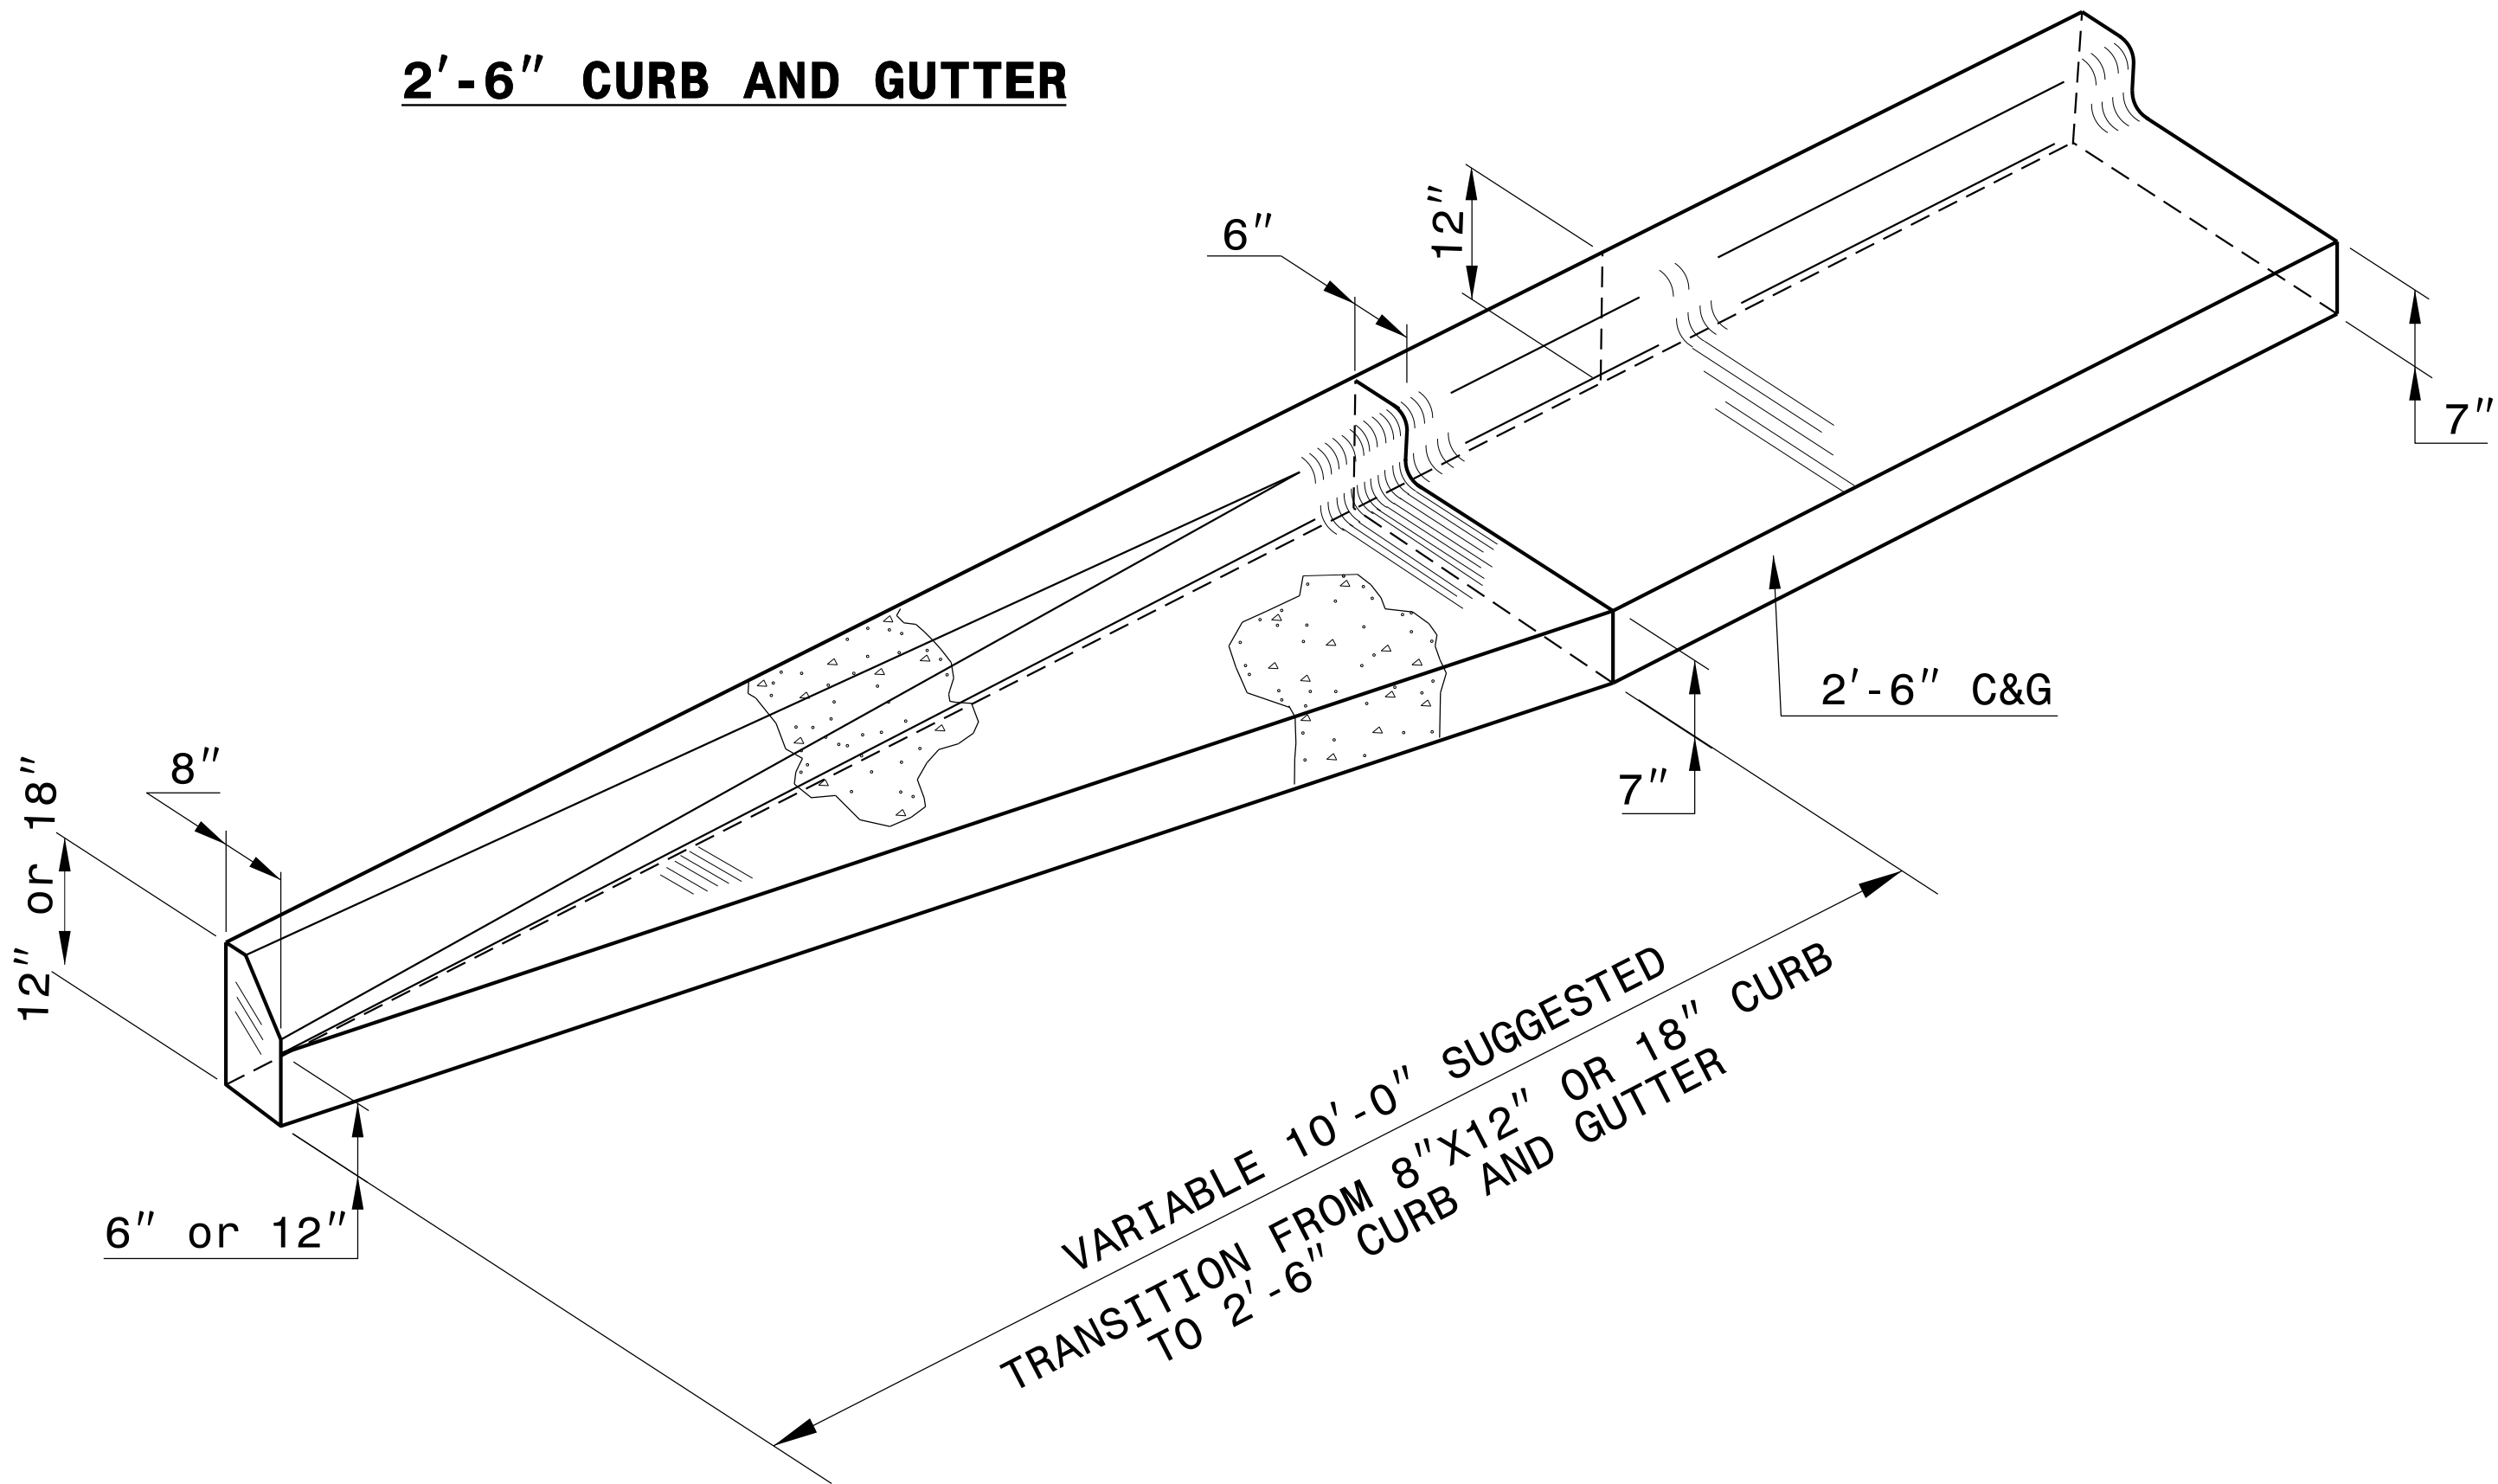

**ISOMETRIC VIEW OF TRANSITION**

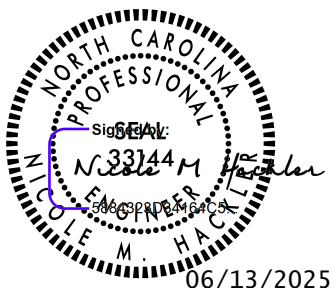

DOCUMENT NOT CONSIDERED FINAL  
UNLESS ALL SIGNATURES COMPLETED

CONTRACT STANDARDS AND DEVELOPMENT UNIT	
Office 919-707-6950	FAX 919-250-4119
DETAIL OF 8"x 12" or 18" CURB TO 2'-6" CURB & GUTTER TRANSITION SECTION	
ORIGINAL BY: _____	DATE: _____
MODIFIED BY: K. KEMPF	DATE: 4-05-18
CHECKED BY: _____	DATE: _____
FILE SPEC.: details/ericiward/usr/details/stand/cgtransit.dgn	

I3-MAR-2019 09:50  
S:\Contracts\ContractDetails\ericiward\usr\details\stand\c&g transition sections.dgn  
J.Hoverton AT CSD-292595