



*NOTE: SEE STD. DWG. 846.01
FOR GENERAL NOTES

2'-6" CURB AND GUTTER

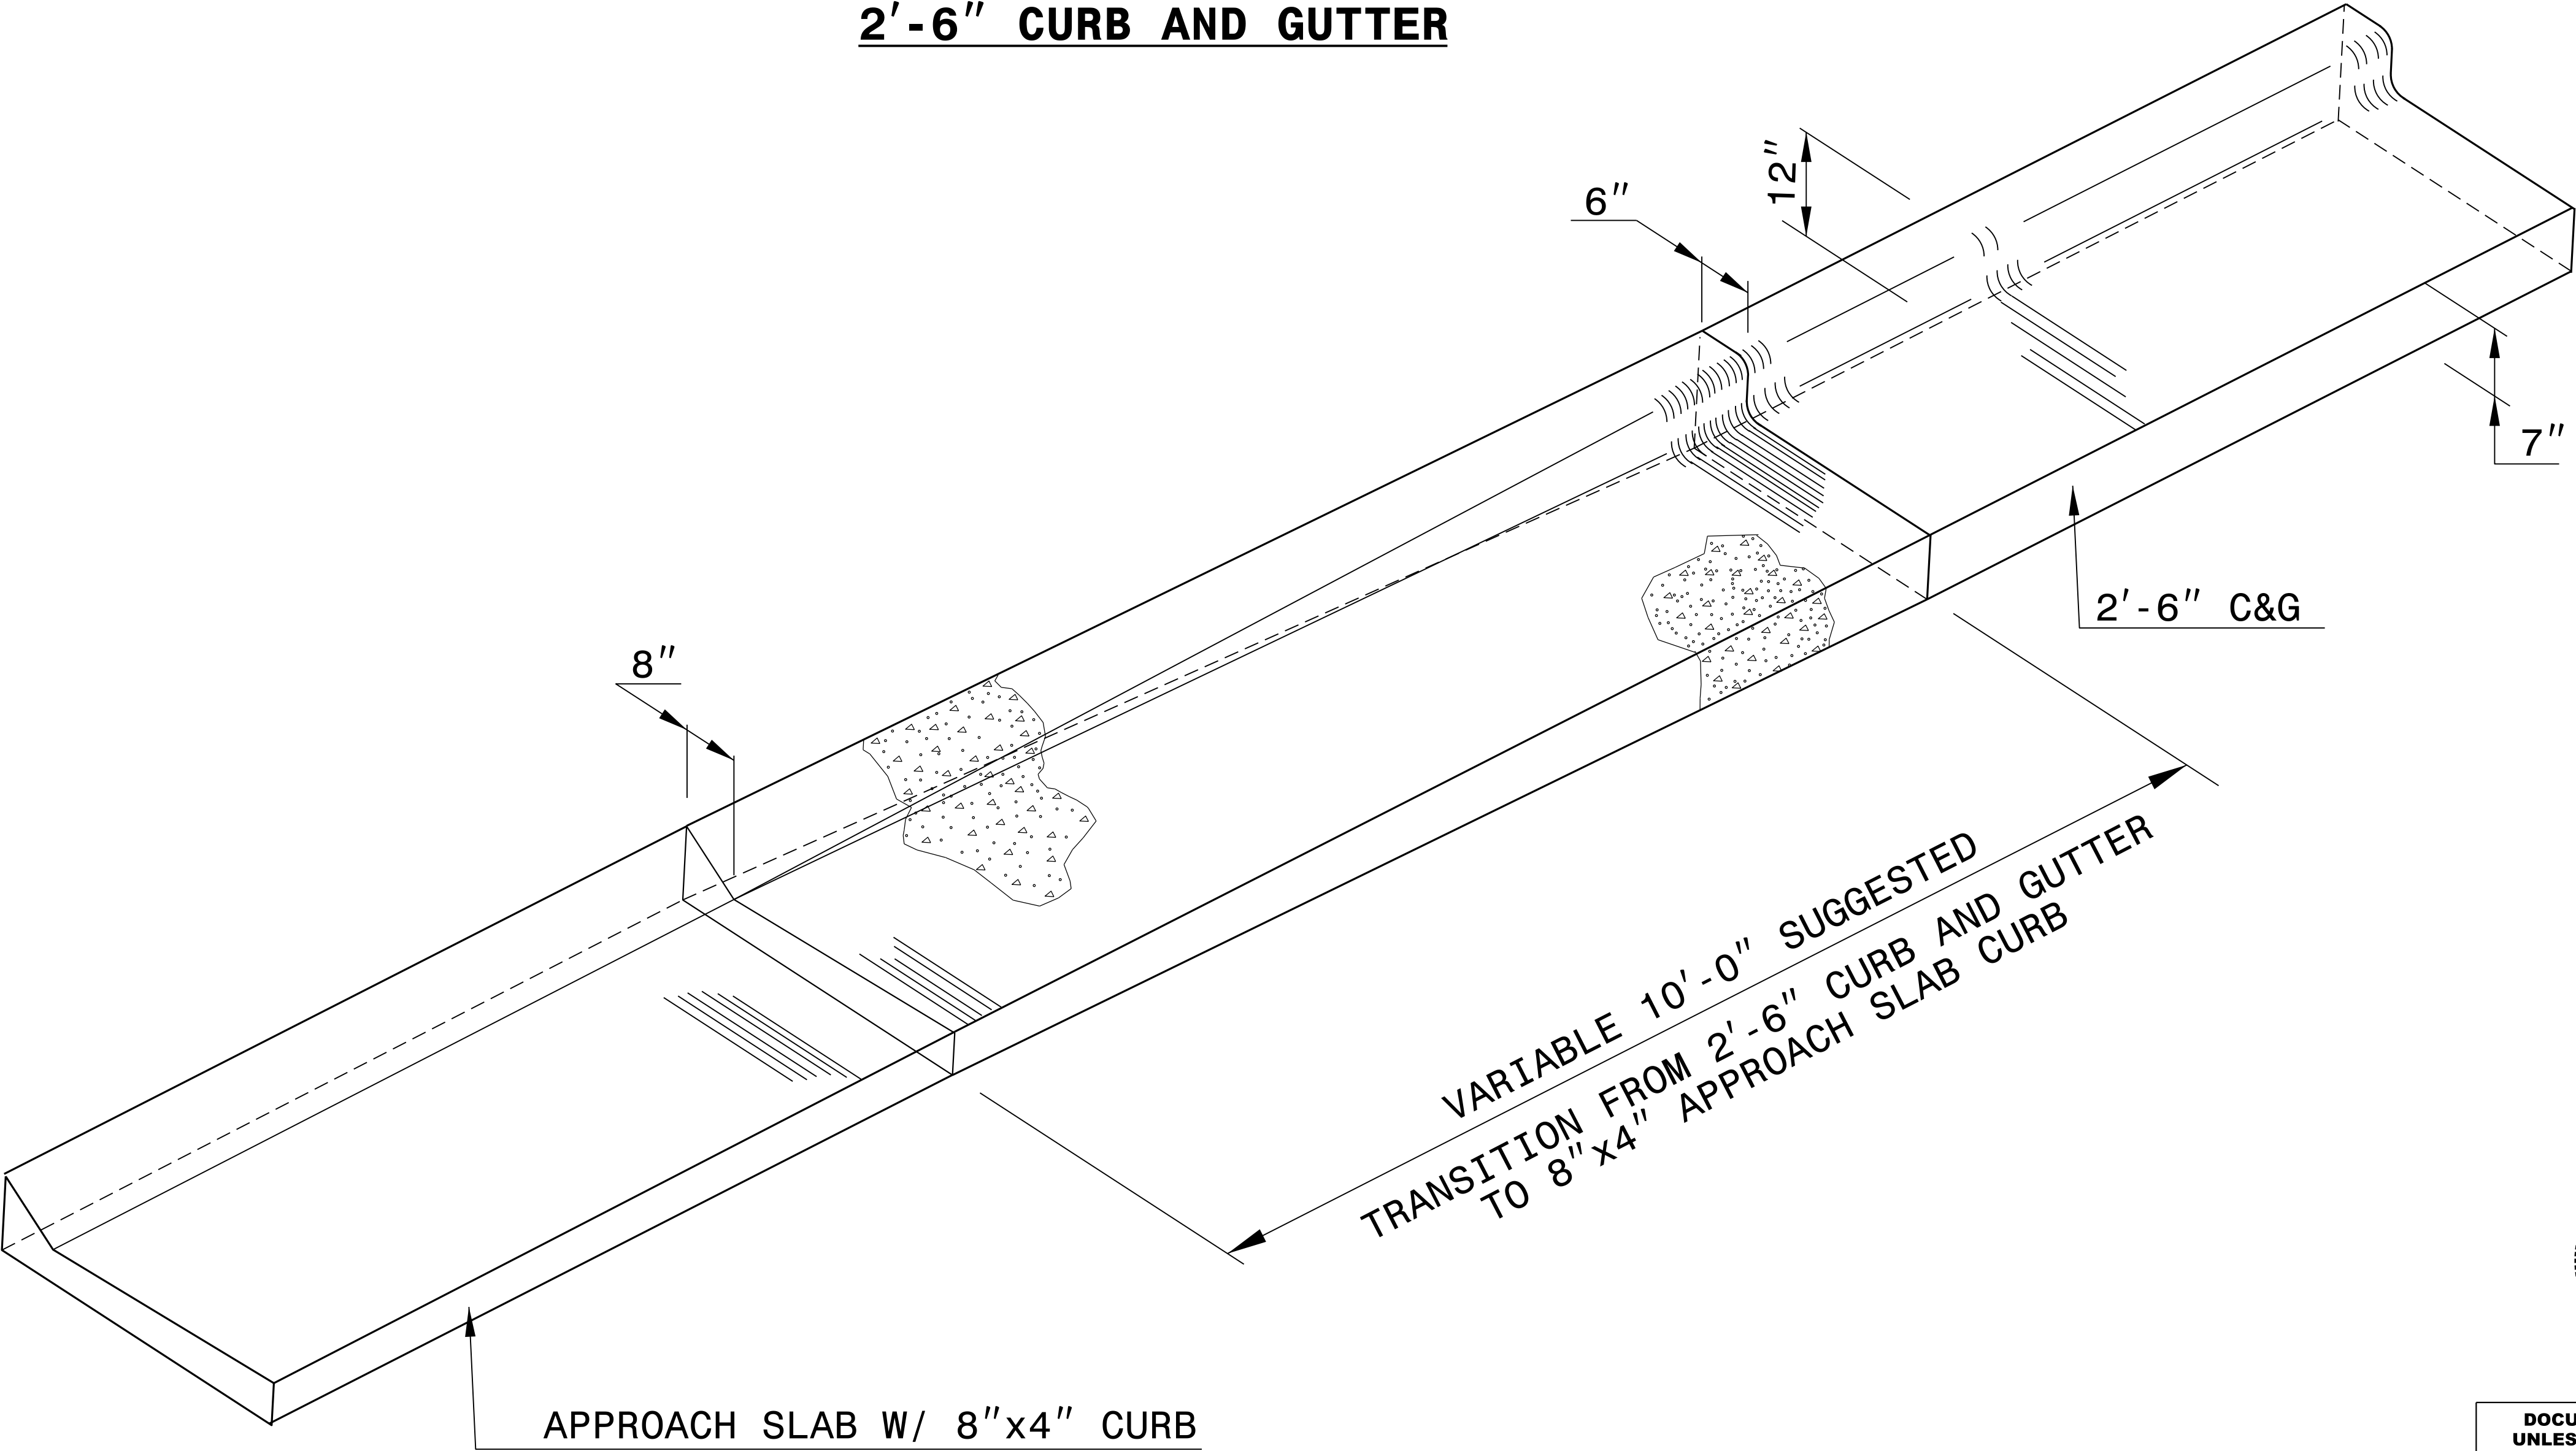

ISOMETRIC VIEW OF TRANSITION

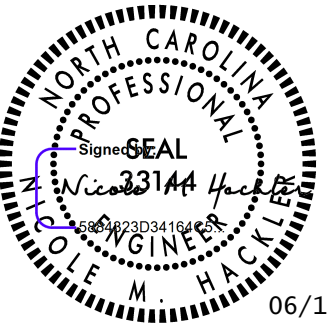

06/13/2025

DOCUMENT NOT CONSIDERED FINAL
UNLESS ALL SIGNATURES COMPLETED

| | |
|---|------------------|
| CONTRACT STANDARDS AND DEVELOPMENT UNIT | |
| Office 919-707-6950 | FAX 919-250-4119 |
| DETAIL OF 2'-6" CURB & GUTTER TO 8"x4" APPROACH SLAB CURB TRANSITION SECTION | |
| ORIGINAL BY: E.E. WARD | DATE: 5-29-02 |
| MODIFIED BY: | DATE: |
| CHECKED BY: | DATE: |
| FILE SPEC.: /usr/details/stand/cgtransit.dgn | |