




\*NOTE: SEE STD. DWG. 846.01  
FOR GENERAL NOTES

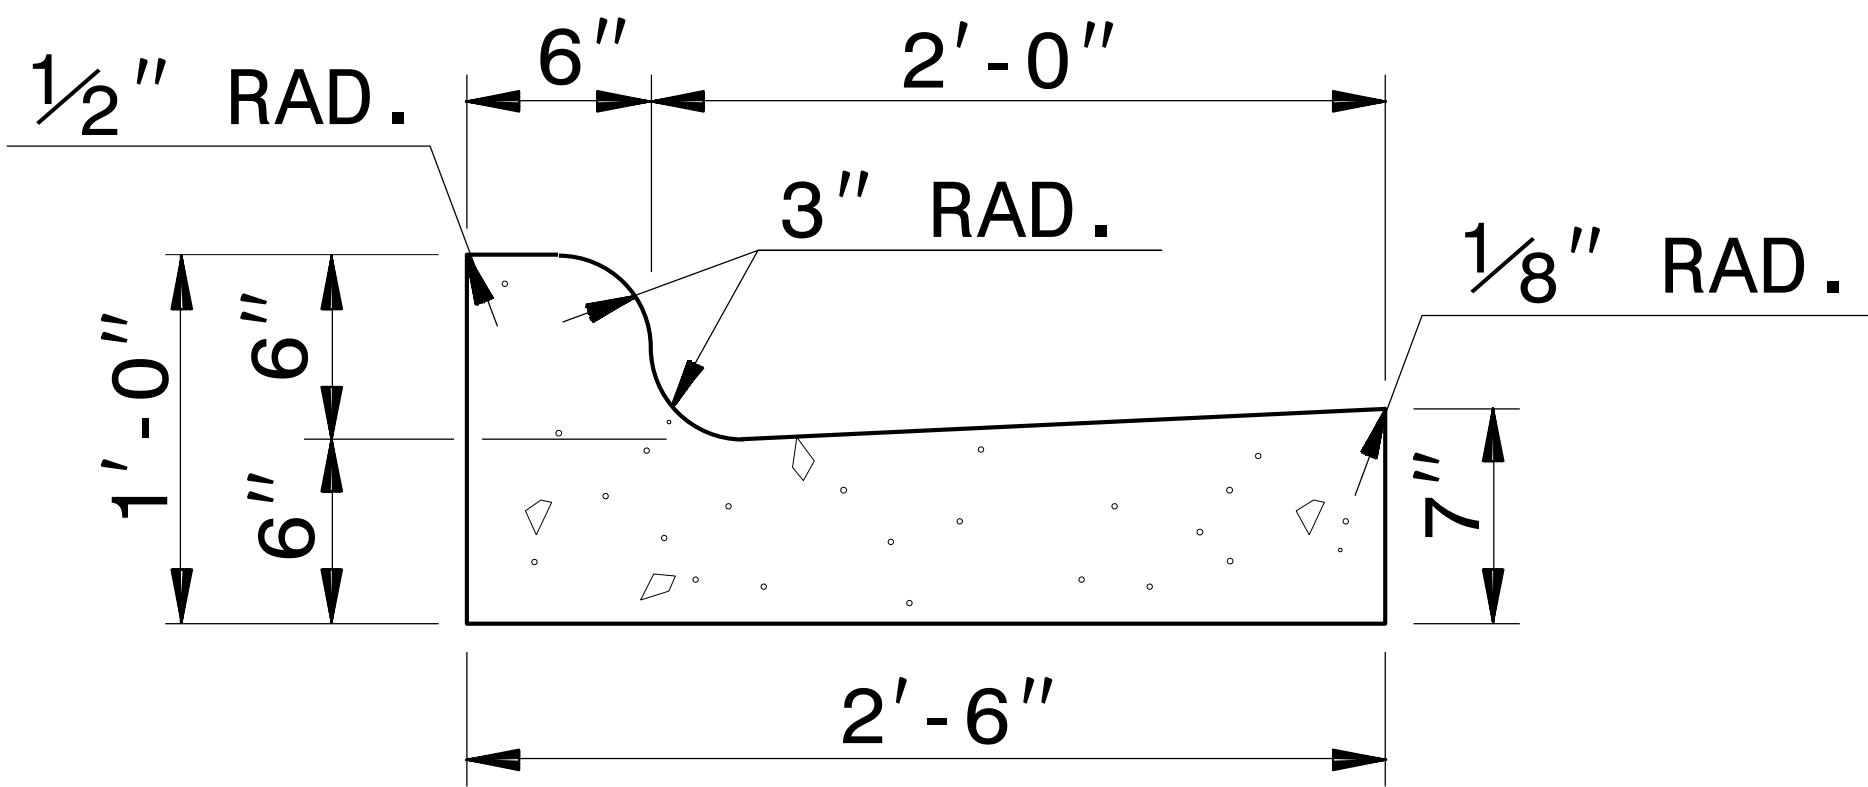


**2'-6" CURB AND GUTTER**

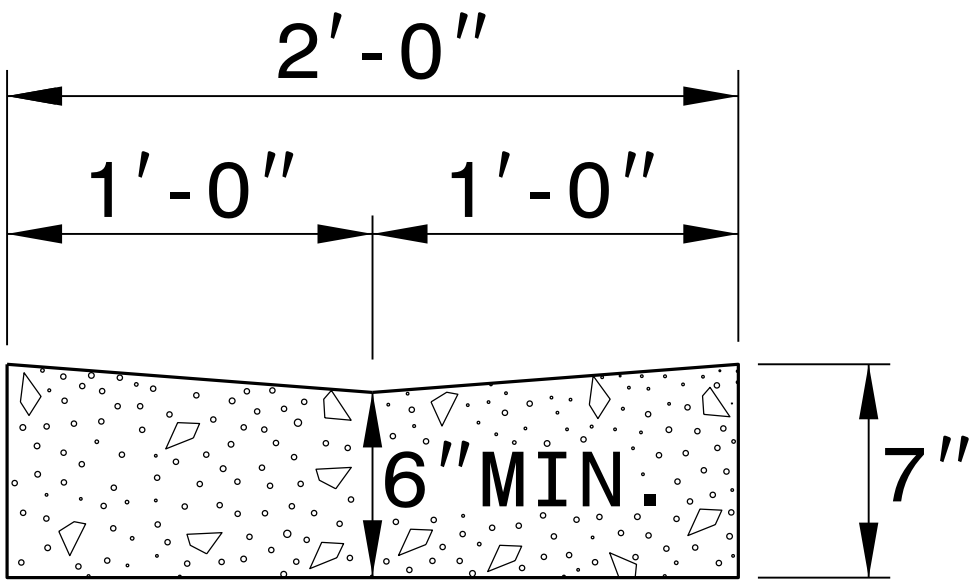

**VALLEY GUTTER**

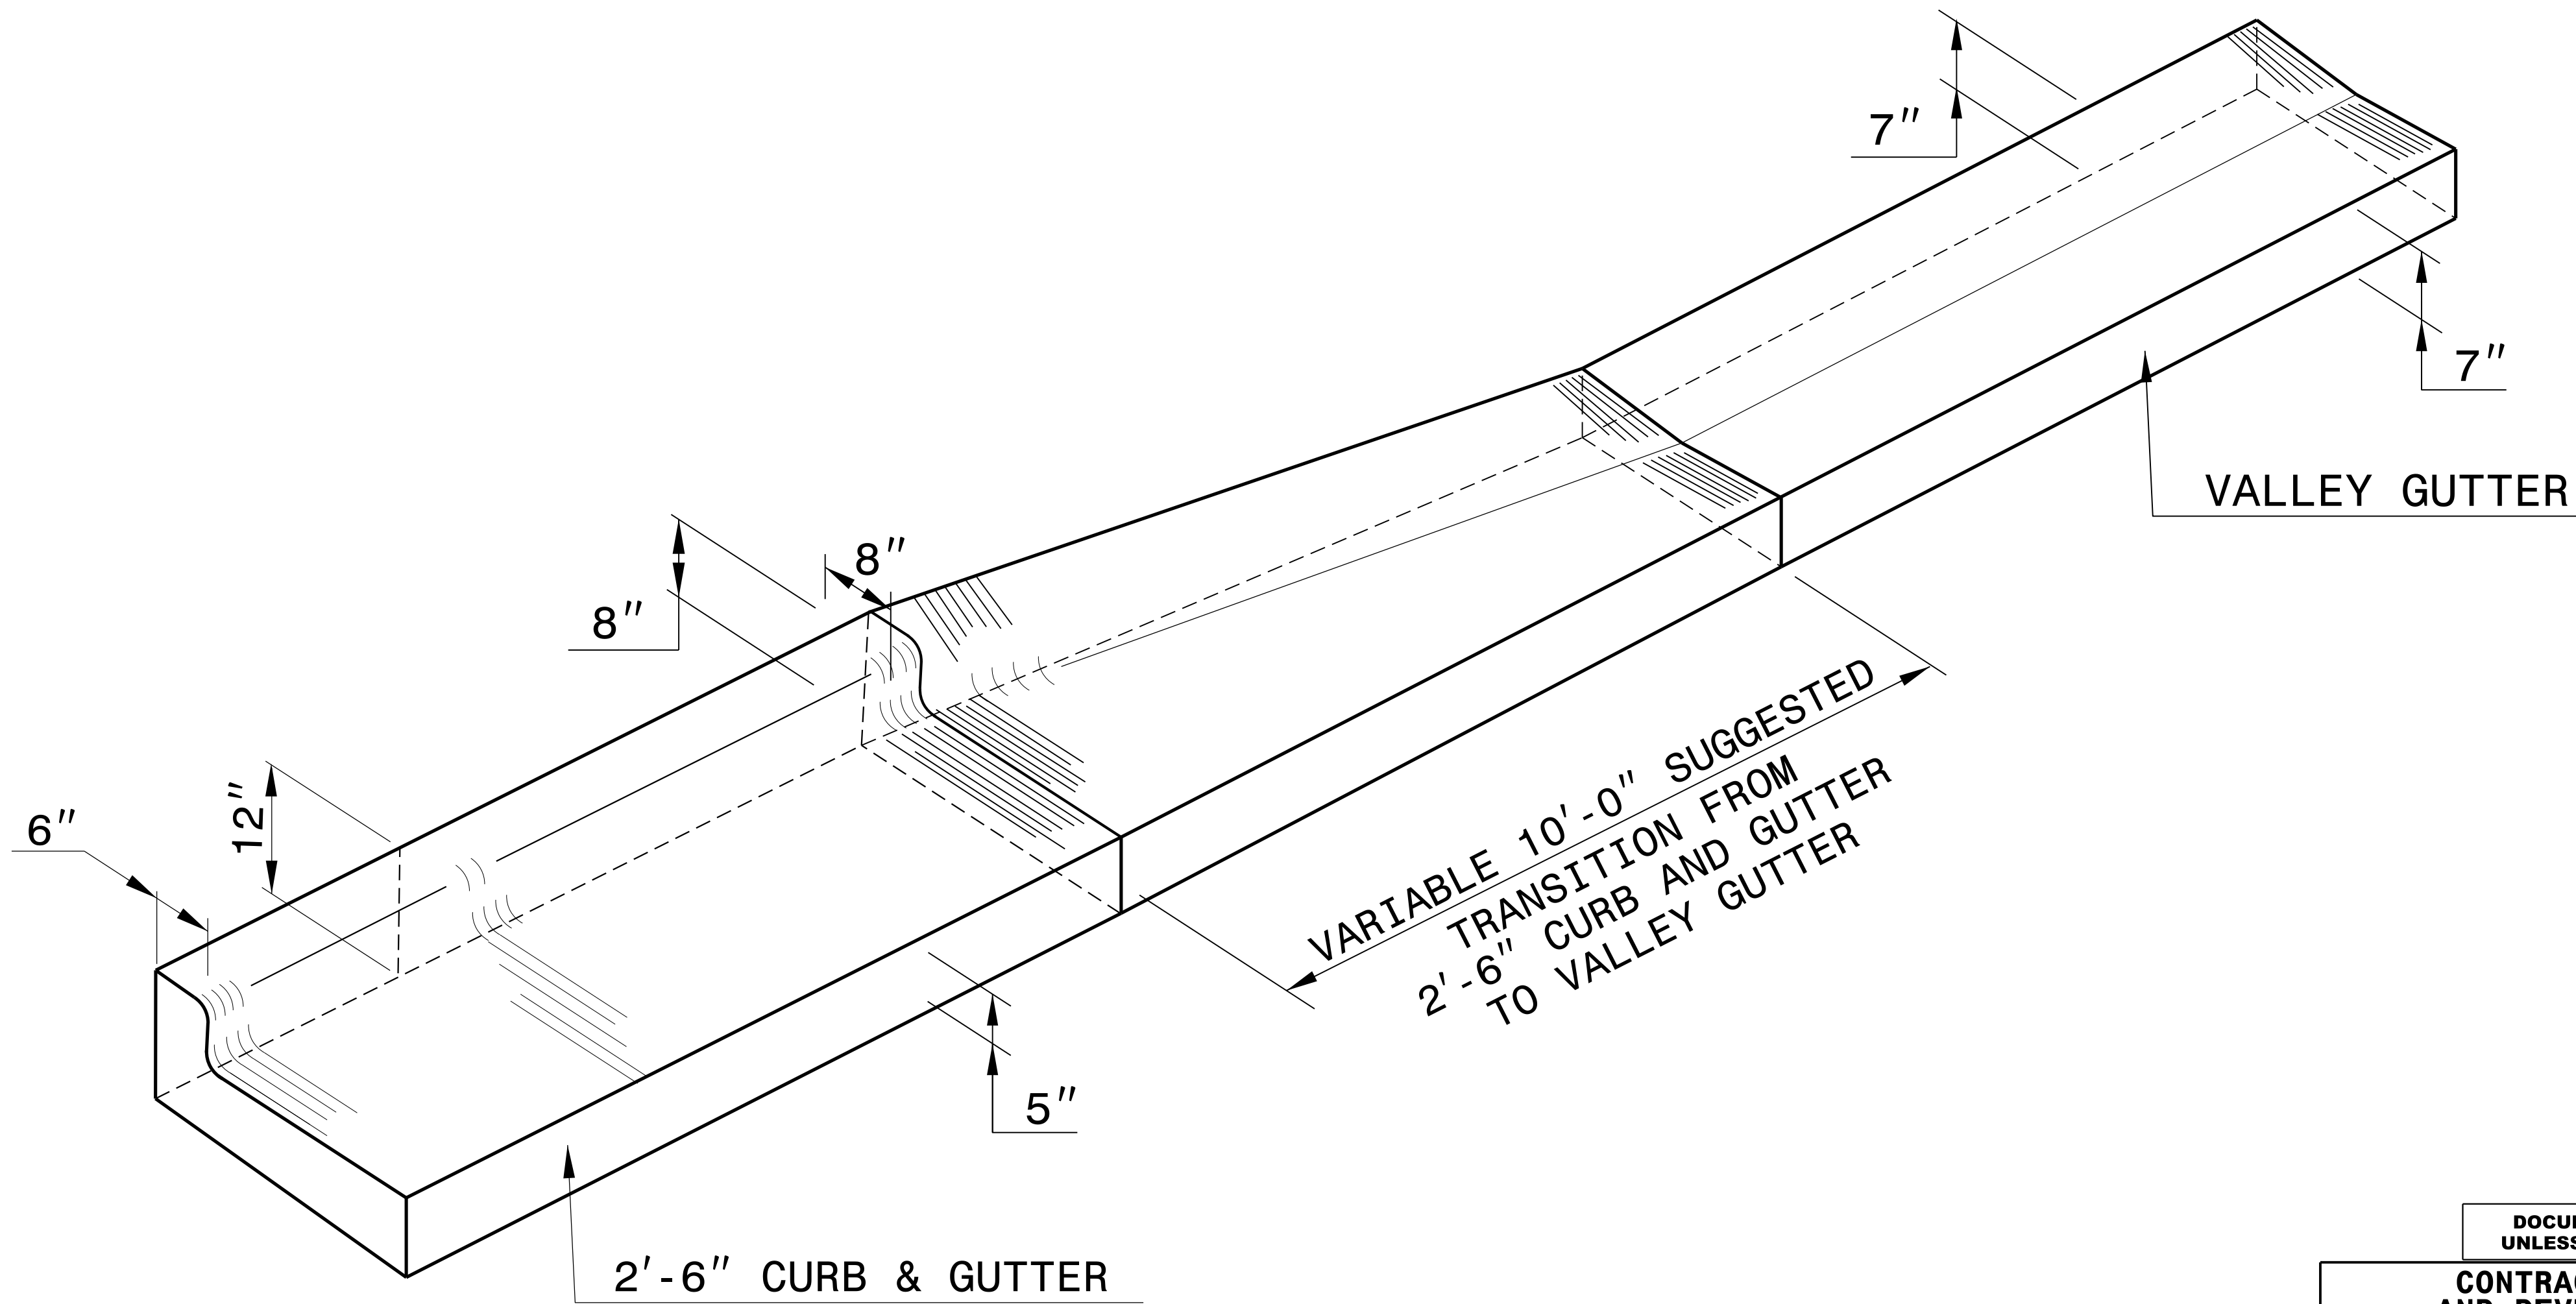

**ISOMETRIC VIEW OF TRANSITION**

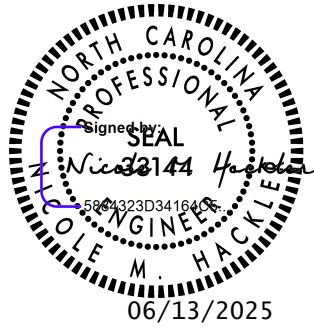

DOCUMENT NOT CONSIDERED FINAL  
UNLESS ALL SIGNATURES COMPLETED

**CONTRACT STANDARDS  
AND DEVELOPMENT UNIT**  
Office 919-707-6950 FAX 919-250-4119

**TRANSITION FROM  
2'-6" CURB AND GUTTER  
TO VALLEY GUTTER**

ORIGINAL BY: T.S.SPELL DATE: FEB.4,2009  
MODIFIED BY: DATE:  
CHECKED BY: DATE:  
FILE SPEC.: w:usr/details/stand/cgtransit.dgn