



2'-6" CURB AND GUTTER

*NOTE: SEE STD. DWG. 846.01
FOR GENERAL NOTES

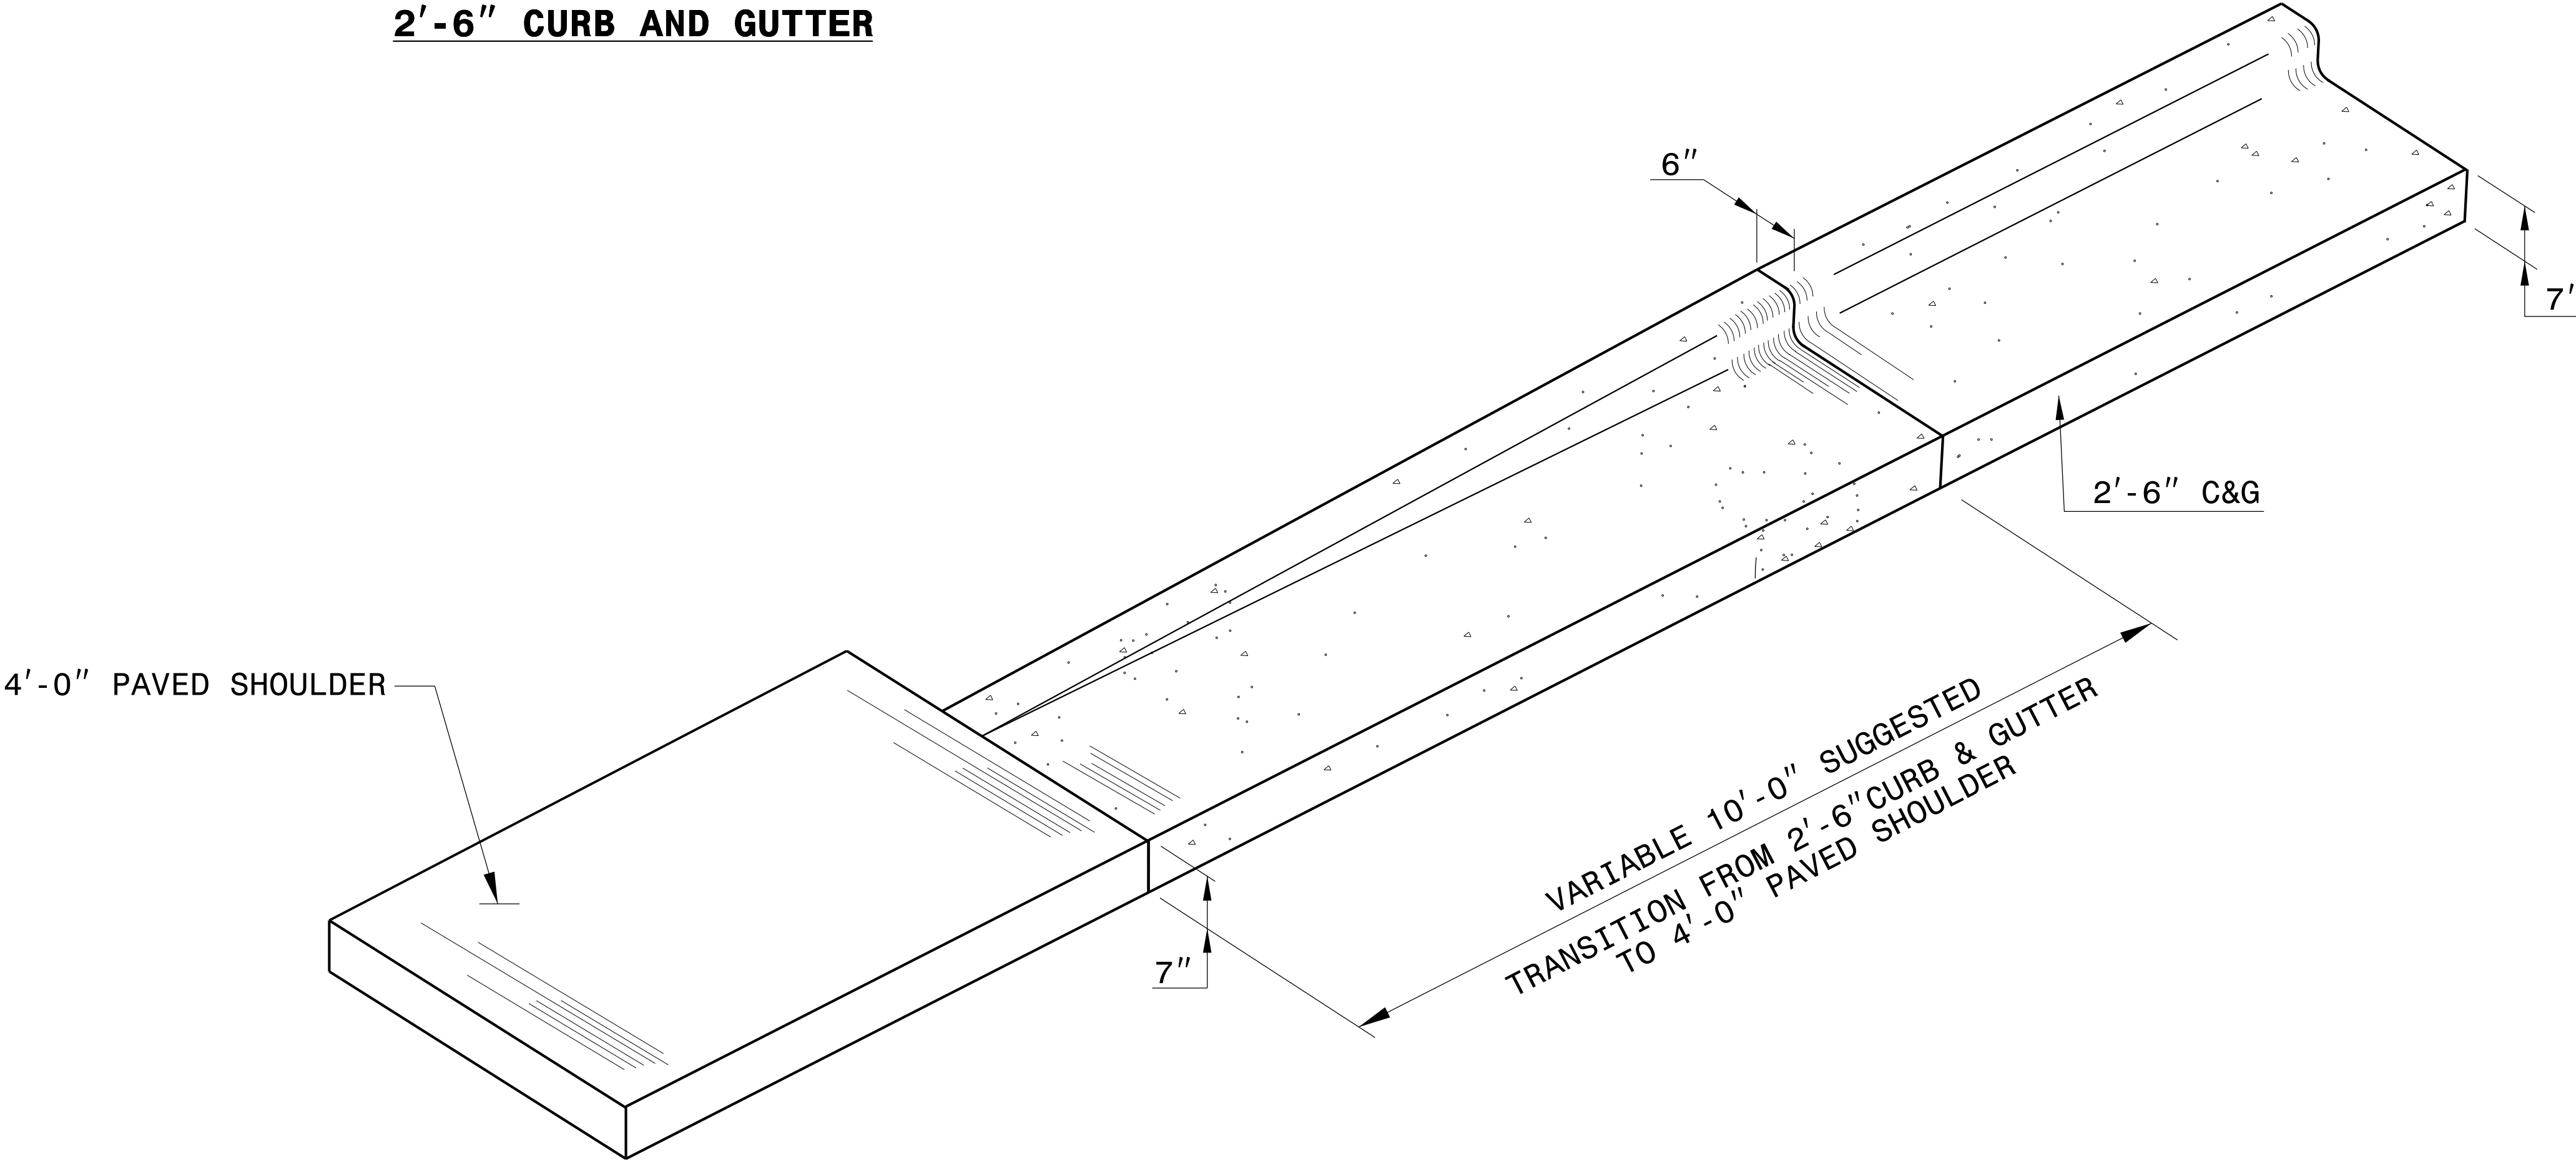

ISOMETRIC VIEW OF TRANSITION

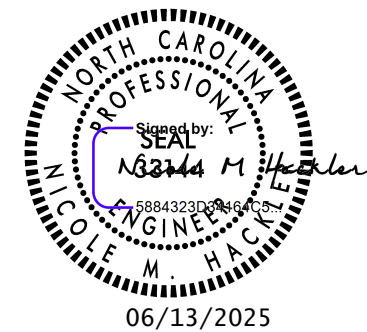

06/13/2025

DOCUMENT NOT CONSIDERED FINAL
UNLESS ALL SIGNATURES COMPLETED

CONTRACT STANDARDS AND DEVELOPMENT UNIT	
Office 919-707-6950	FAX 919-250-4119
DETAIL OF 10' TRANSITION FROM 2'-6" CURB & GUTTER TO 4'-0" PAVED SHOULDER	
ORIGINAL BY: _____	DATE: _____
MODIFIED BY: <u>rnbritt</u>	DATE: <u>04-13-2016</u>
CHECKED BY: _____	DATE: _____
FILE SPEC: <u>details/nbritt/english/misc/c&g transition sections.dgn</u>	