



**2'-6" CURB AND GUTTER**

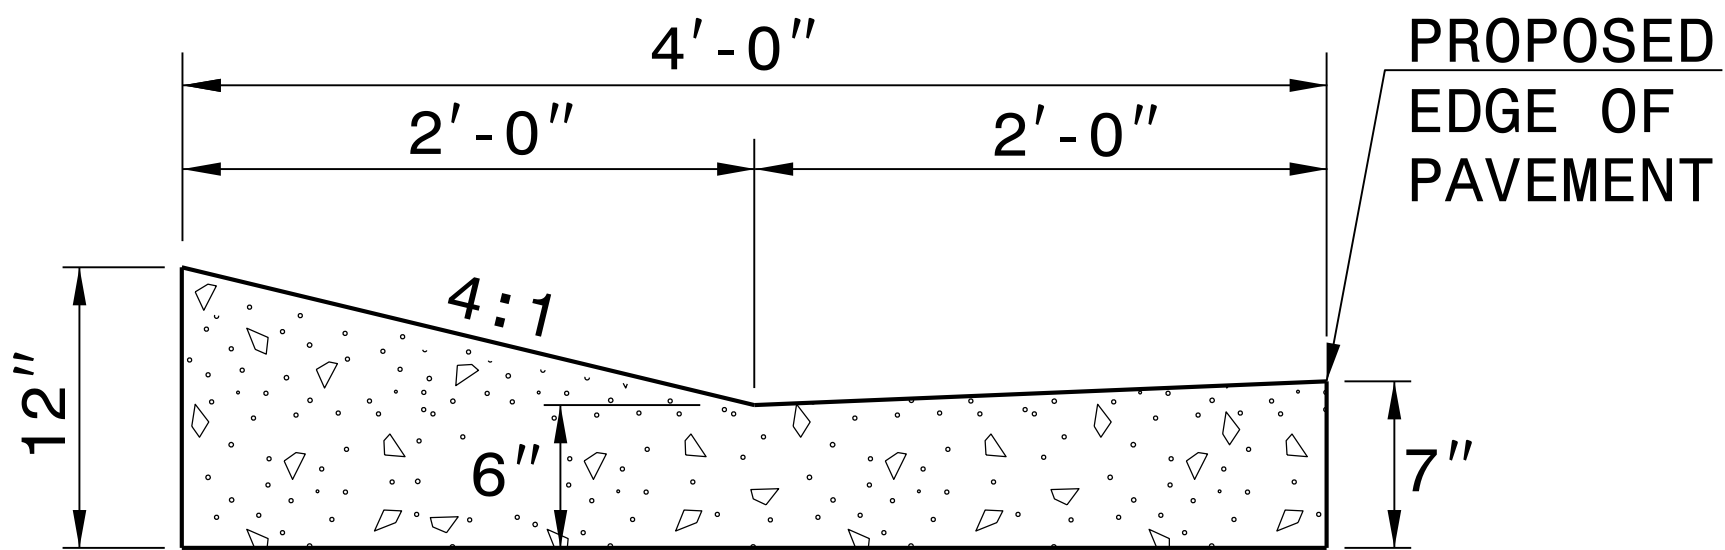


**EXPRESSWAY GUTTER**

NOTE: SEE STD. DWG. 846.01 FOR ADDITIONAL CURB AND GUTTER INFORMATION.

SEE ROADWAY PLANS FOR LOCATION OF CURB TRANSITION.

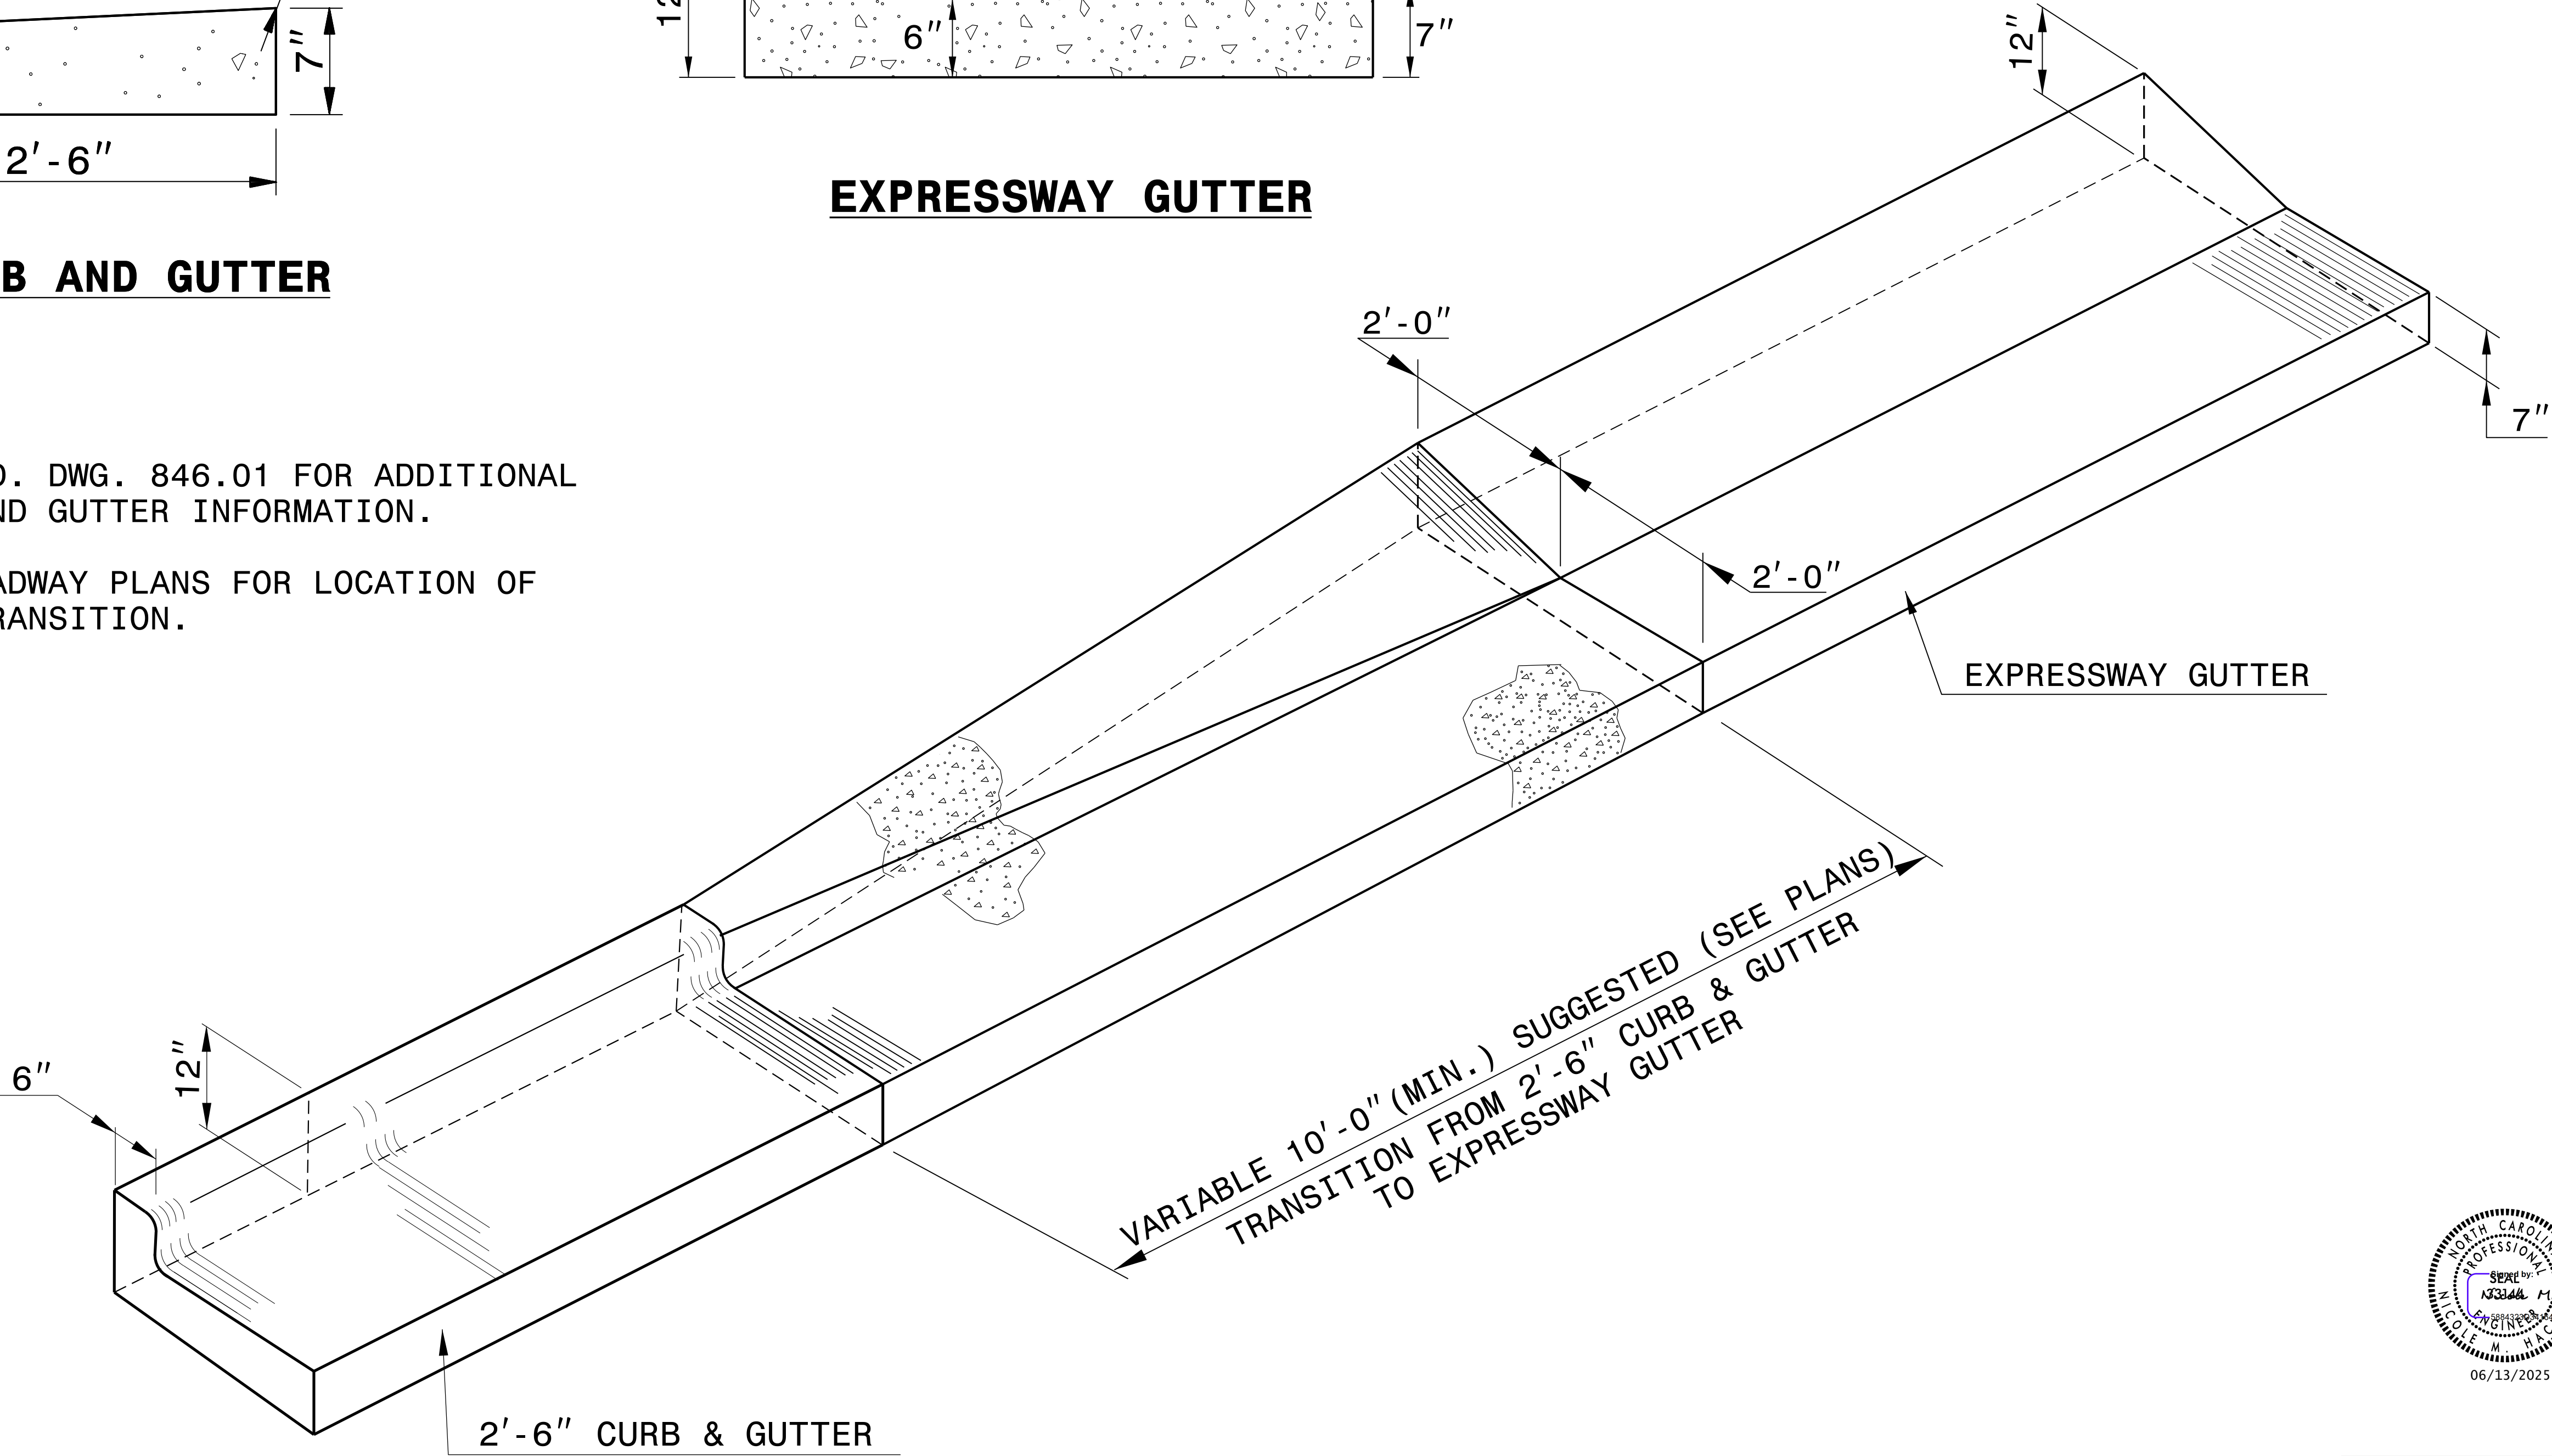

**ISOMETRIC VIEW OF TRANSITION**

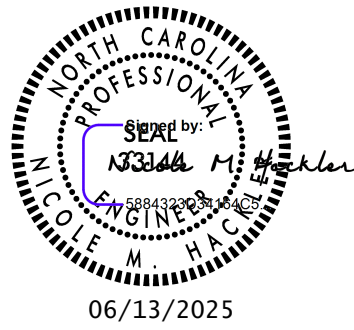

06/13/2025

DOCUMENT NOT CONSIDERED FINAL UNLESS ALL SIGNATURES COMPLETED	
<b>CONTRACT STANDARDS AND DEVELOPMENT UNIT</b>	
Office 919-707-6950 FAX 919-250-4119	
<b>DETAIL OF 2'-6" CURB &amp; GUTTER TO EXPRESSWAY GUTTER TRANSITION SECTION</b>	
ORIGINAL BY: T.S. Spell	DATE: 8-13-02
MODIFIED BY:	DATE:
CHECKED BY:	DATE:
FILE SPEC.: wusr/details/stand/cgtransit.dgn	