



**SHOULDER BERM GUTTER**

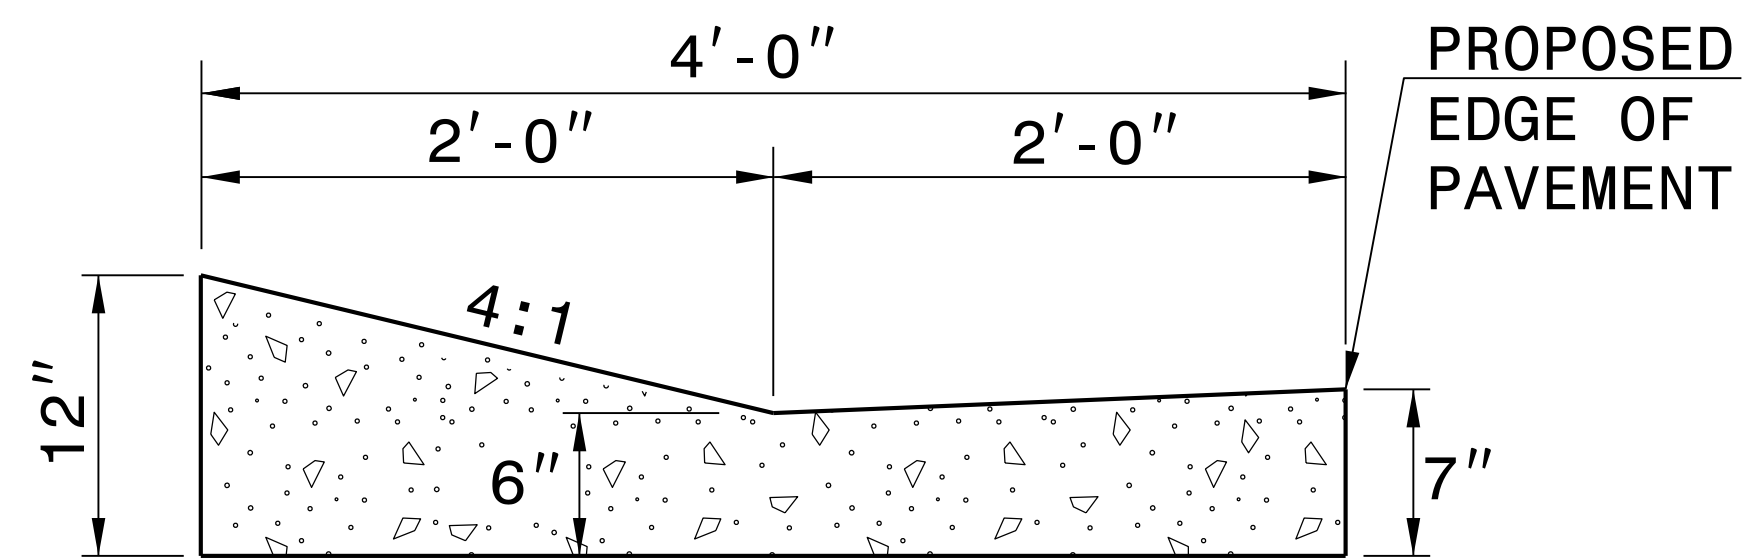


**EXPRESSWAY GUTTER**

NOTE: SEE STD. DWG. 846.01 FOR ADDITIONAL CURB AND GUTTER INFORMATION.

SEE ROADWAY PLANS FOR LOCATION OF CURB TRANSITION.

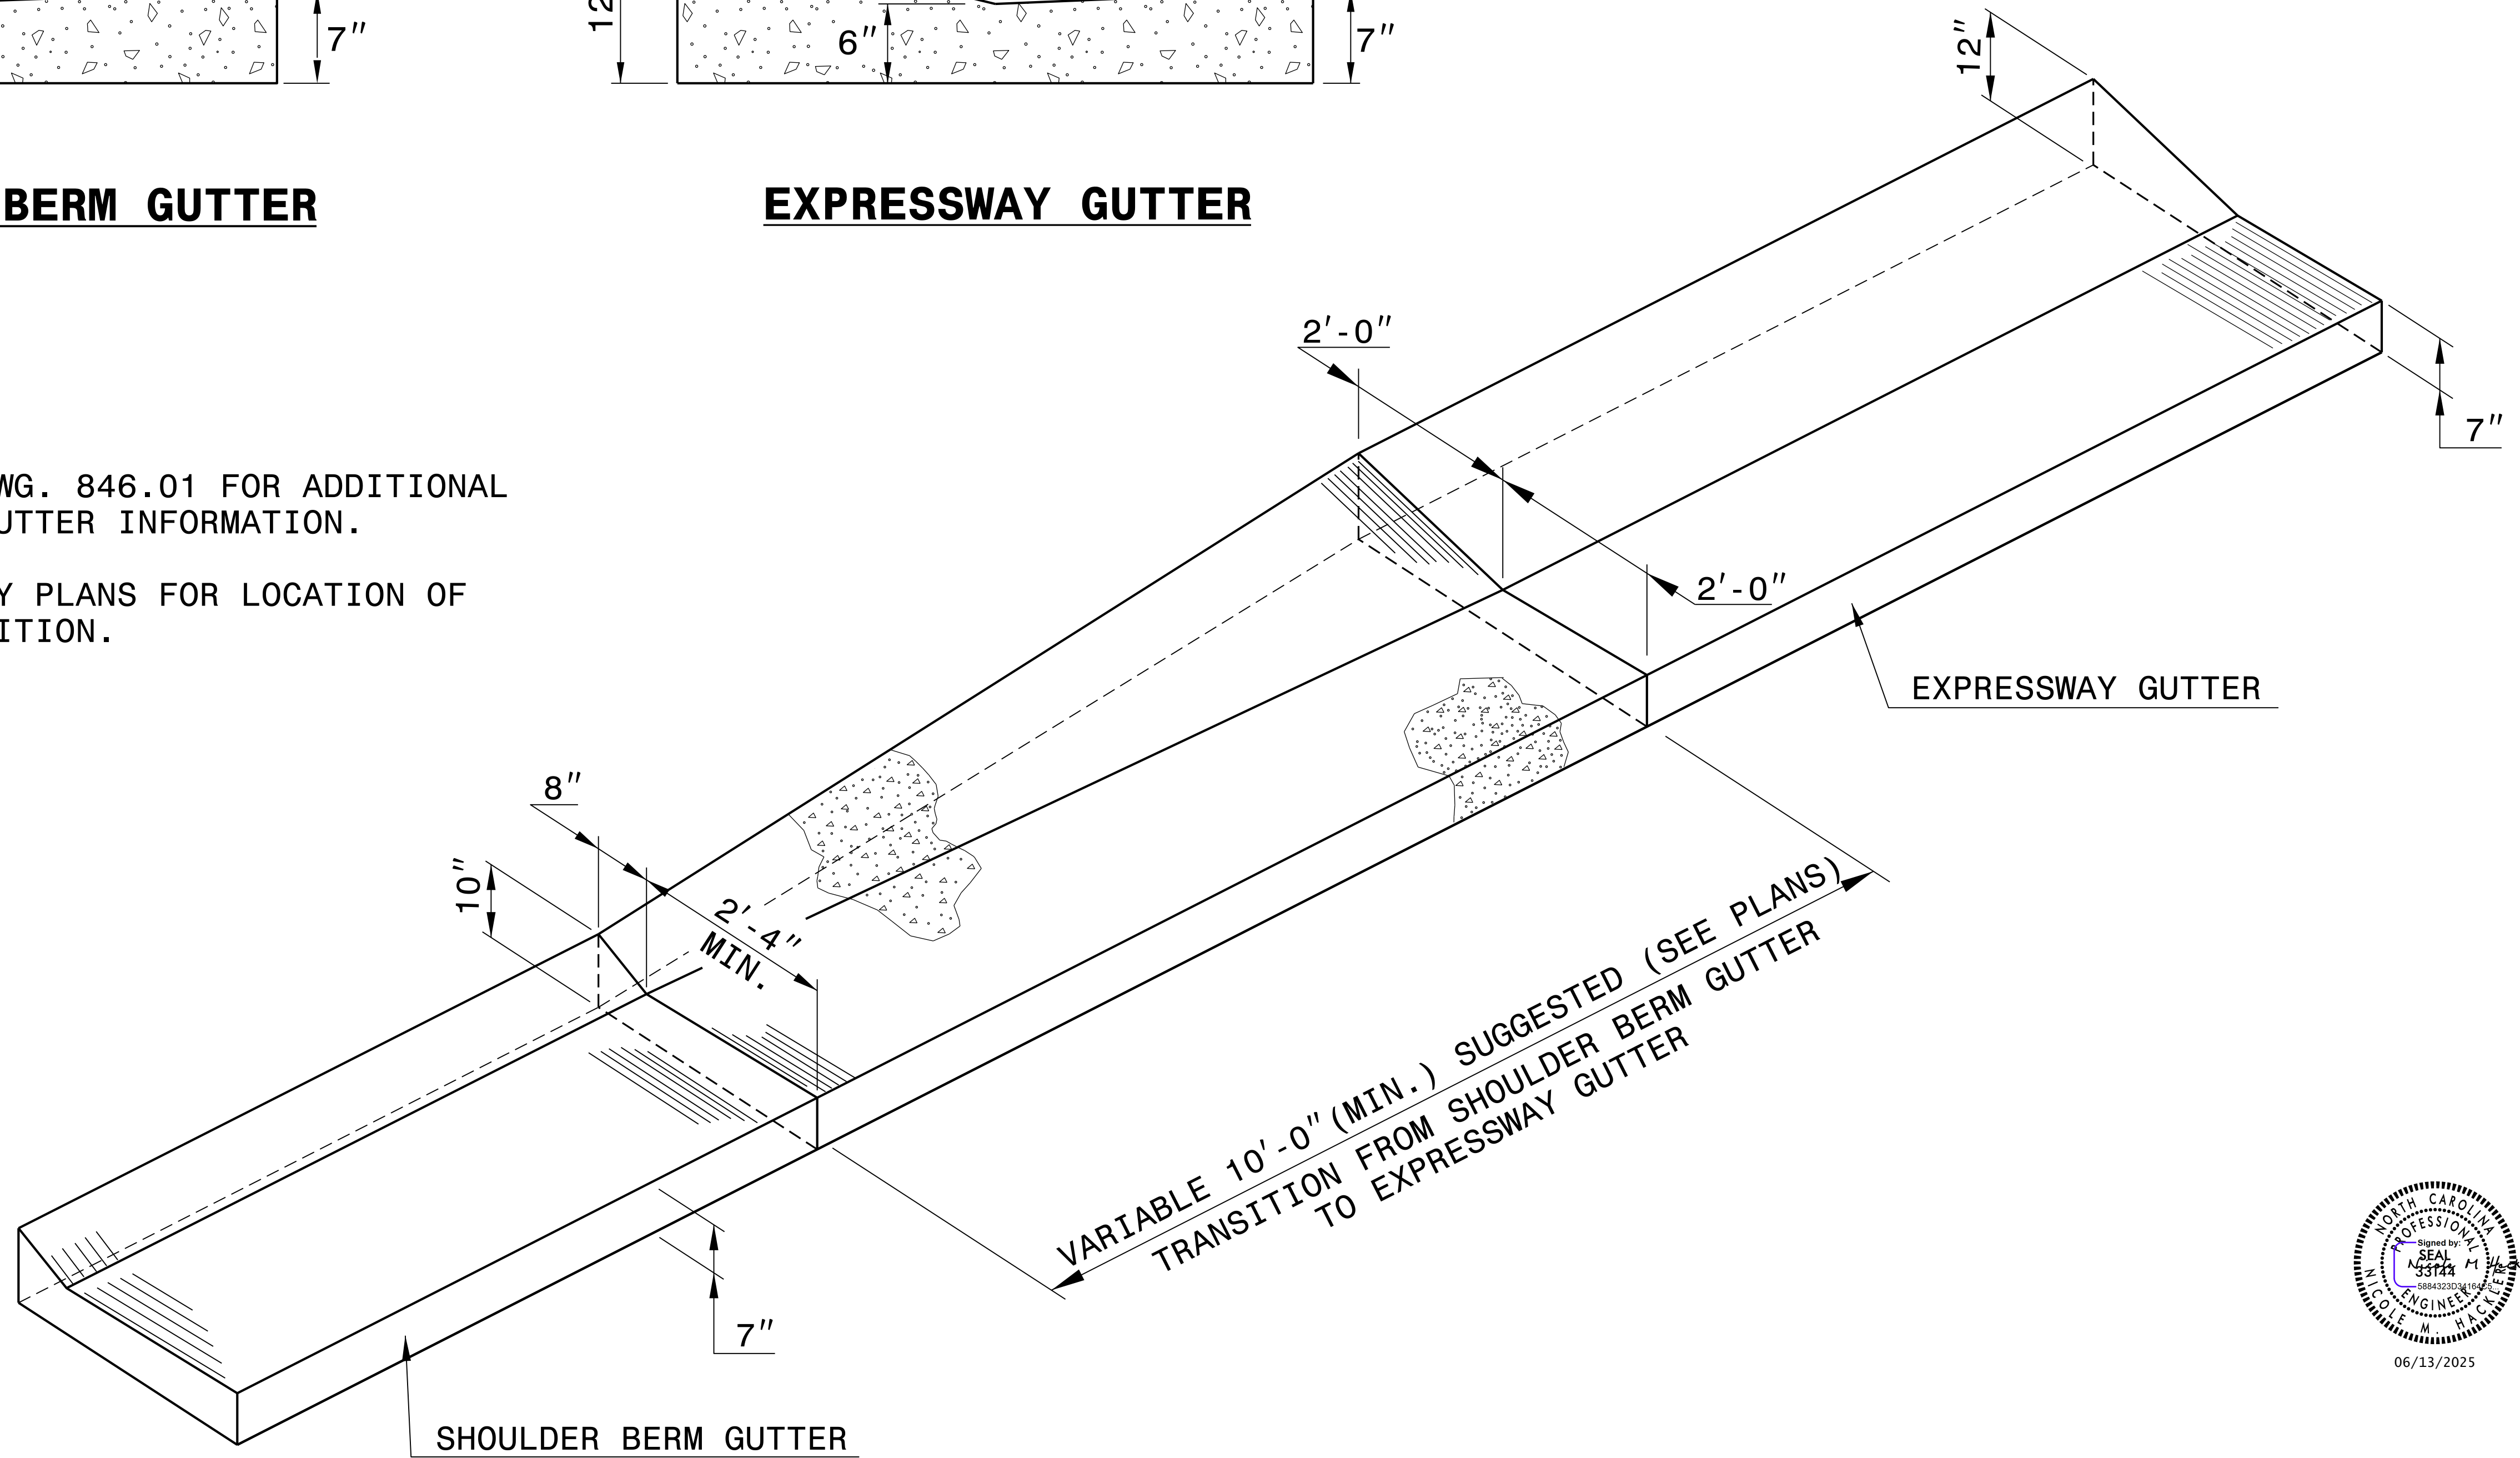

**ISOMETRIC VIEW OF TRANSITION**

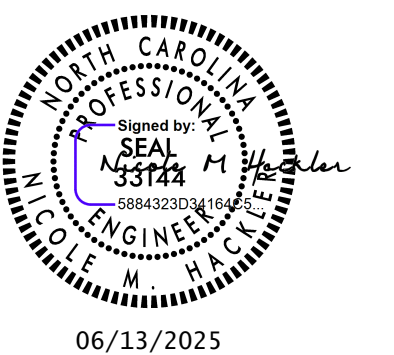

DOCUMENT NOT CONSIDERED FINAL  
UNLESS ALL SIGNATURES COMPLETED

**CONTRACT STANDARDS AND  
DEVELOPMENT UNIT**  
Office 919-707-6950 FAX 919-250-4119  
**DETAIL OF SHOULDER BERM GUTTER  
TO EXPRESSWAY GUTTER  
TRANSITION SECTION**

ORIGINAL BY: T.S.Spell DATE: 8-13-02  
MODIFIED BY: DATE:  
CHECKED BY: DATE:  
FILE SPEC.: wusr/details/stand/cgtransit.dgn