



5/14/99

PROJECT REFERENCE NO.	SHEET NO.
DN12183354	2D-3

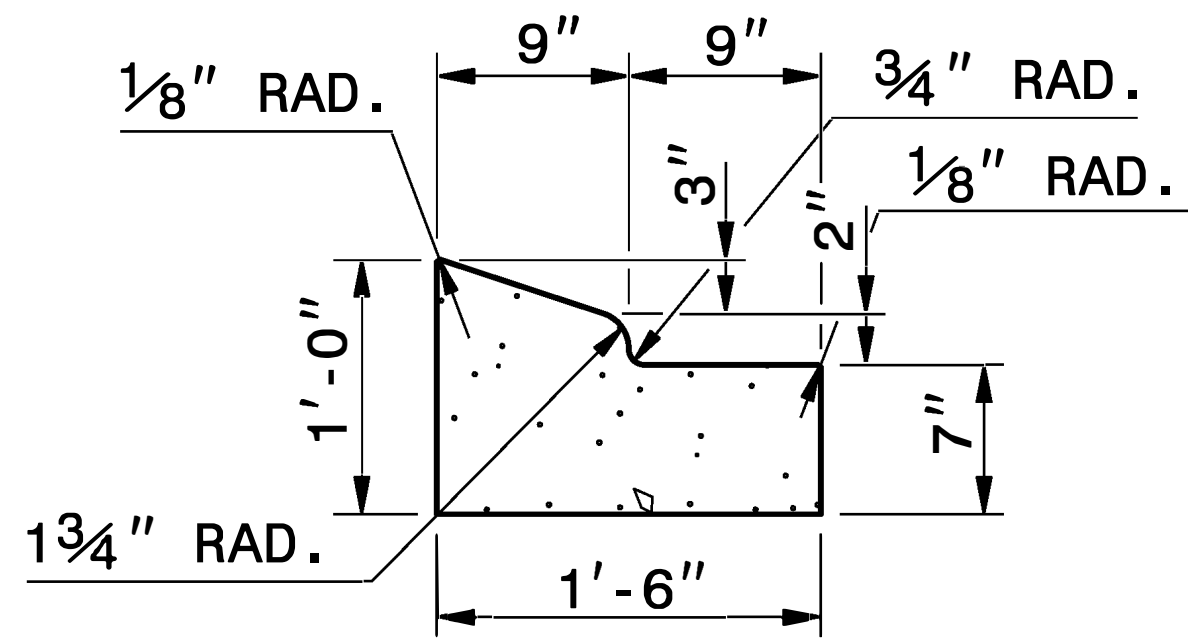


1'-6" CURB AND GUTTER

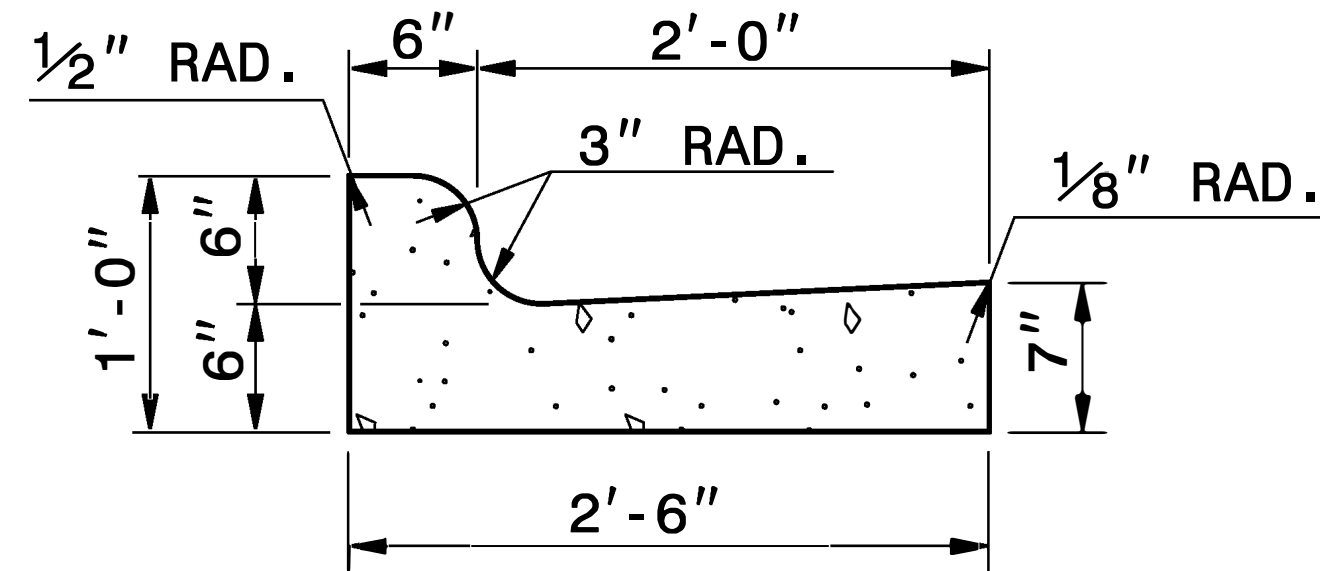


2'-6" CURB AND GUTTER

NOTE: SEE STD. DWG. 846.01 FOR ADDITIONAL CURB AND GUTTER INFORMATION.

SEE ROADWAY PLANS FOR LOCATION OF CURB TRANSITION.

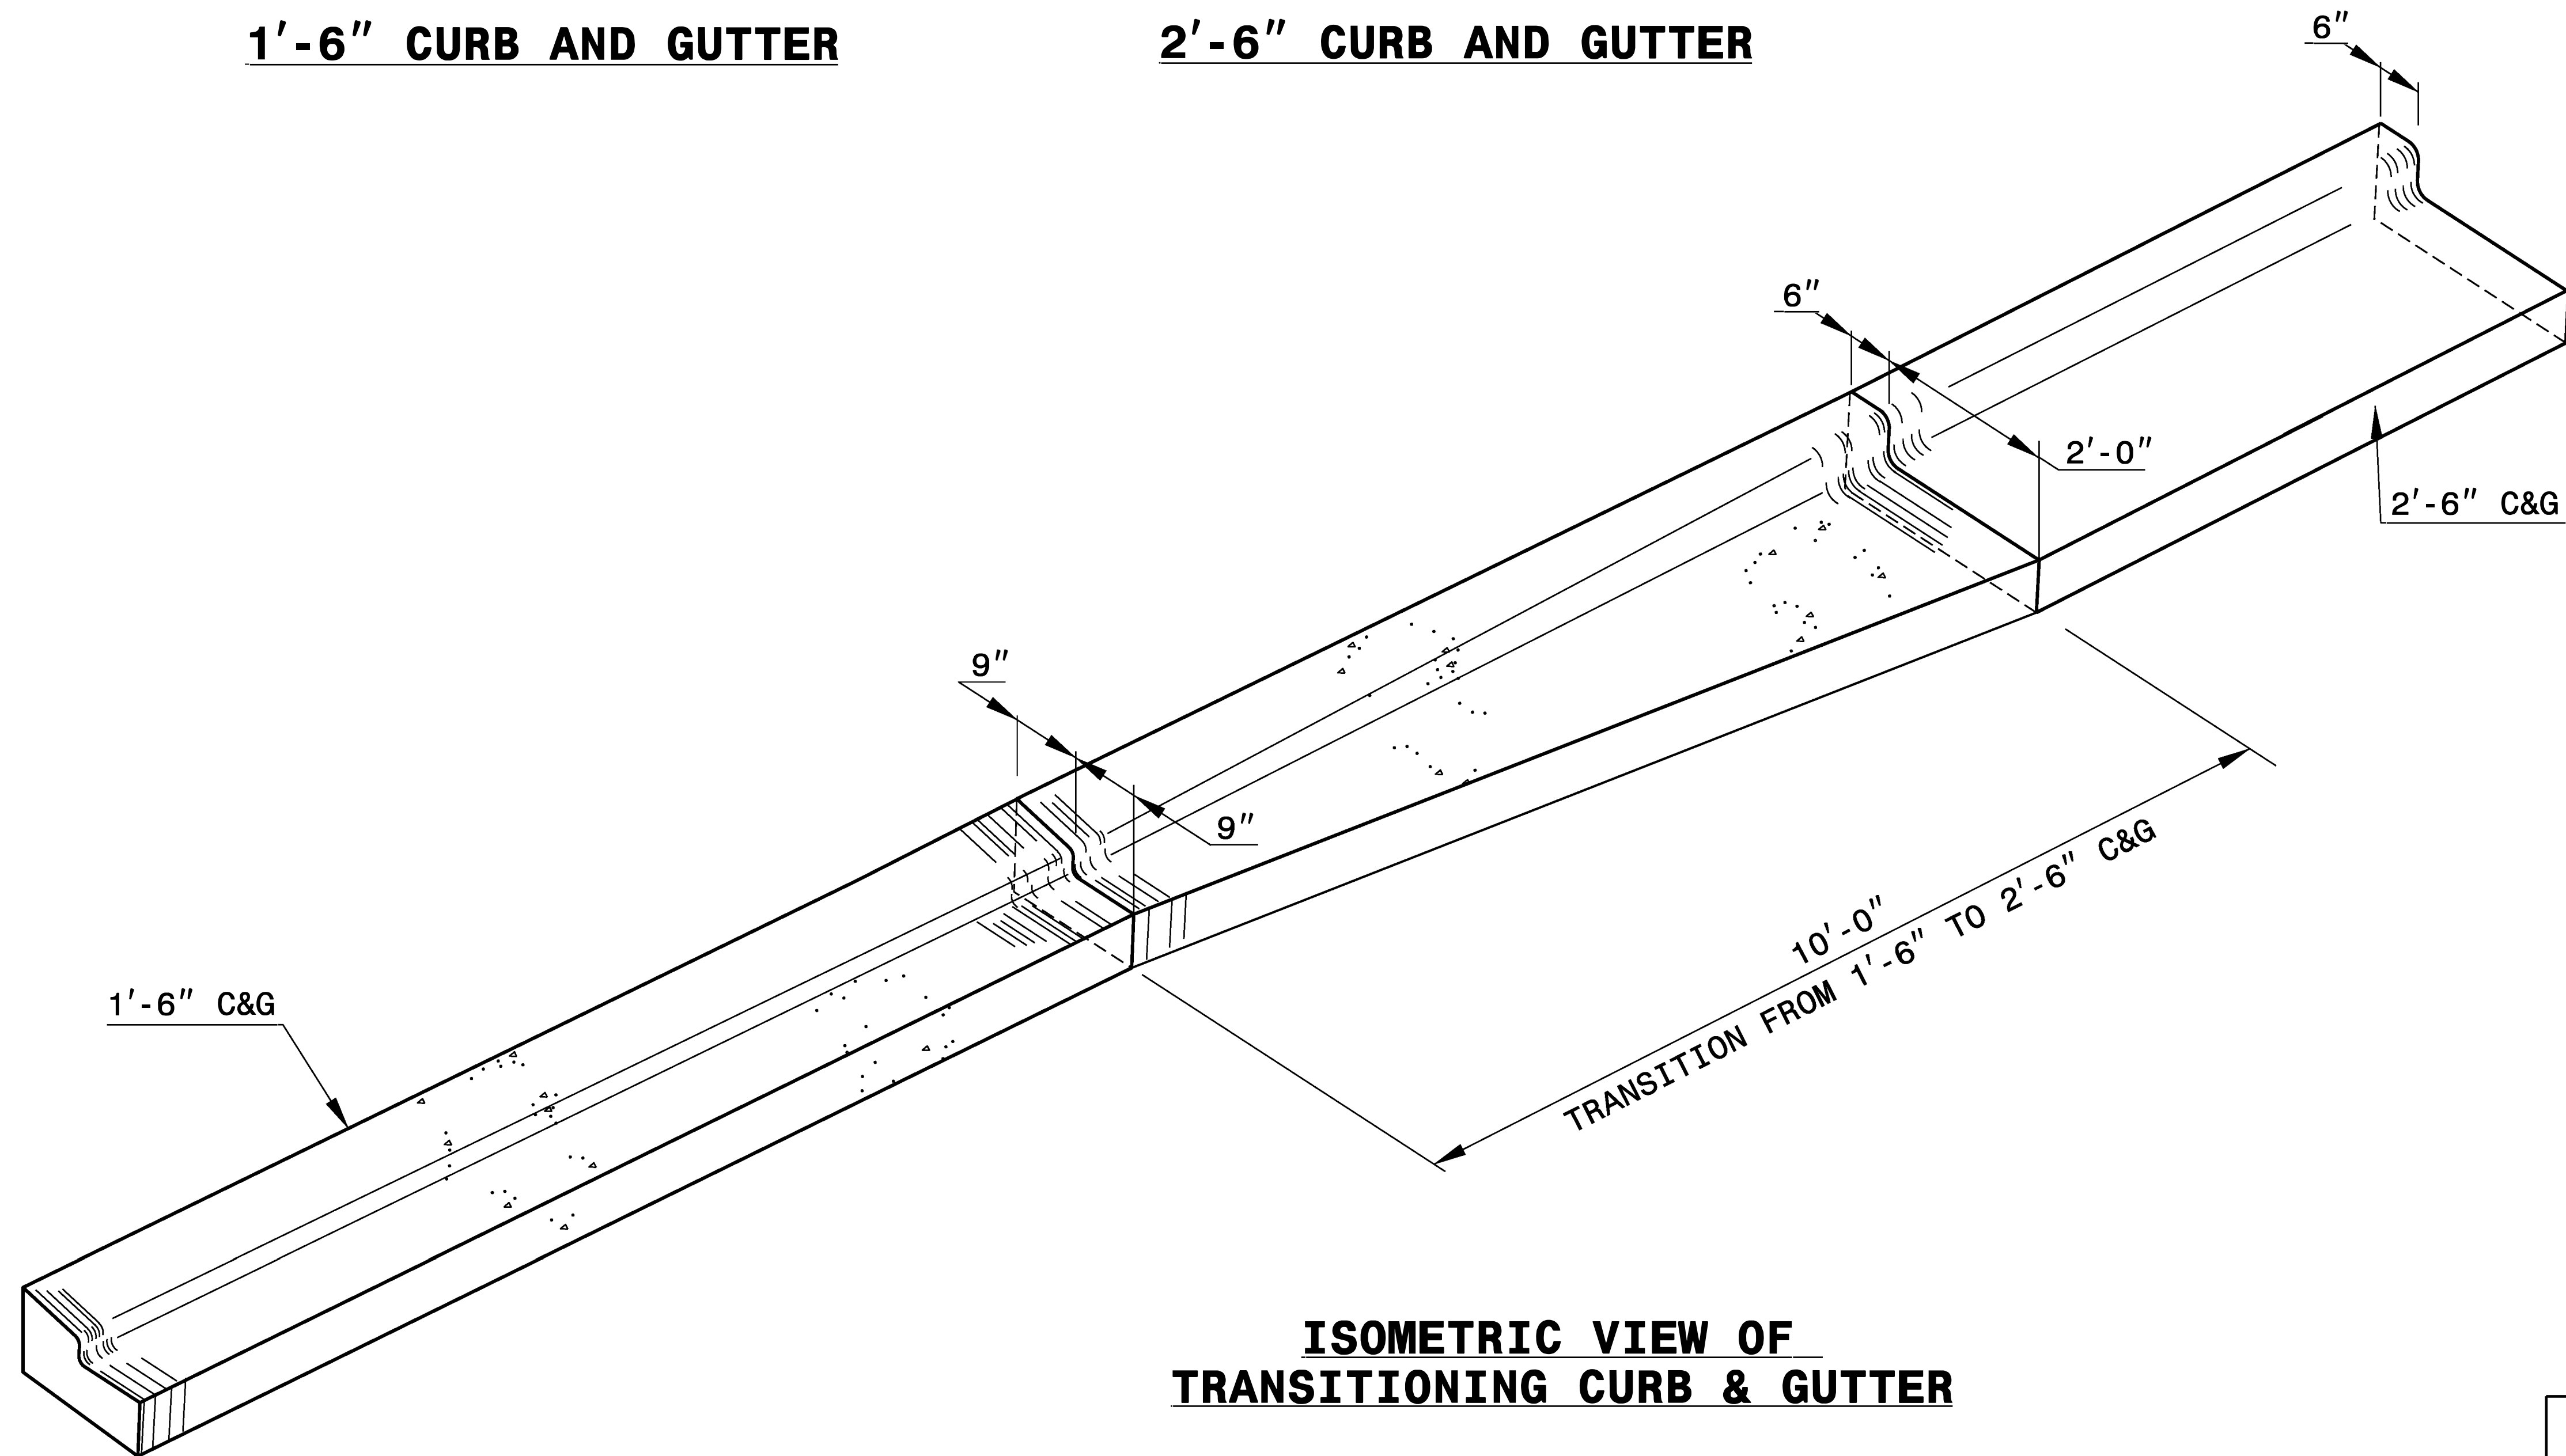

**ISOMETRIC VIEW OF
TRANSITIONING CURB & GUTTER**

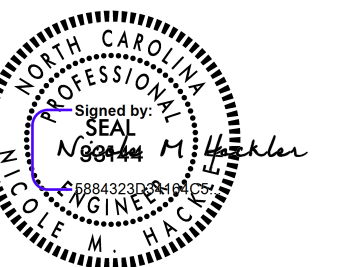

06/13/2025

DOCUMENT NOT CONSIDERED FINAL UNLESS ALL SIGNATURES COMPLETED	
CONTRACT STANDARDS AND DEVELOPMENT UNIT	
Office 919-707-6950	FAX 919-250-4119
DETAIL OF 1'-6\"	
TO 2'-6\"	
TRANSITION SECTION	
ORIGINAL BY: T.S. SPELL	DATE: MARCH 3, 2000
MODIFIED BY:	DATE:
CHECKED BY:	DATE:
FILE SPEC.: DS174:/usr/details/stand/cgtransit.dgn	