


**This electronic collection of documents is provided
for the convenience of the user
and is Not a Certified Document –**

**The documents contained herein were originally issued
and sealed by the individuals whose names and license
numbers appear on each page, on the dates appearing
with their signature on that page.**

**This file or an individual page
shall not be considered a certified document.**

6/23/16

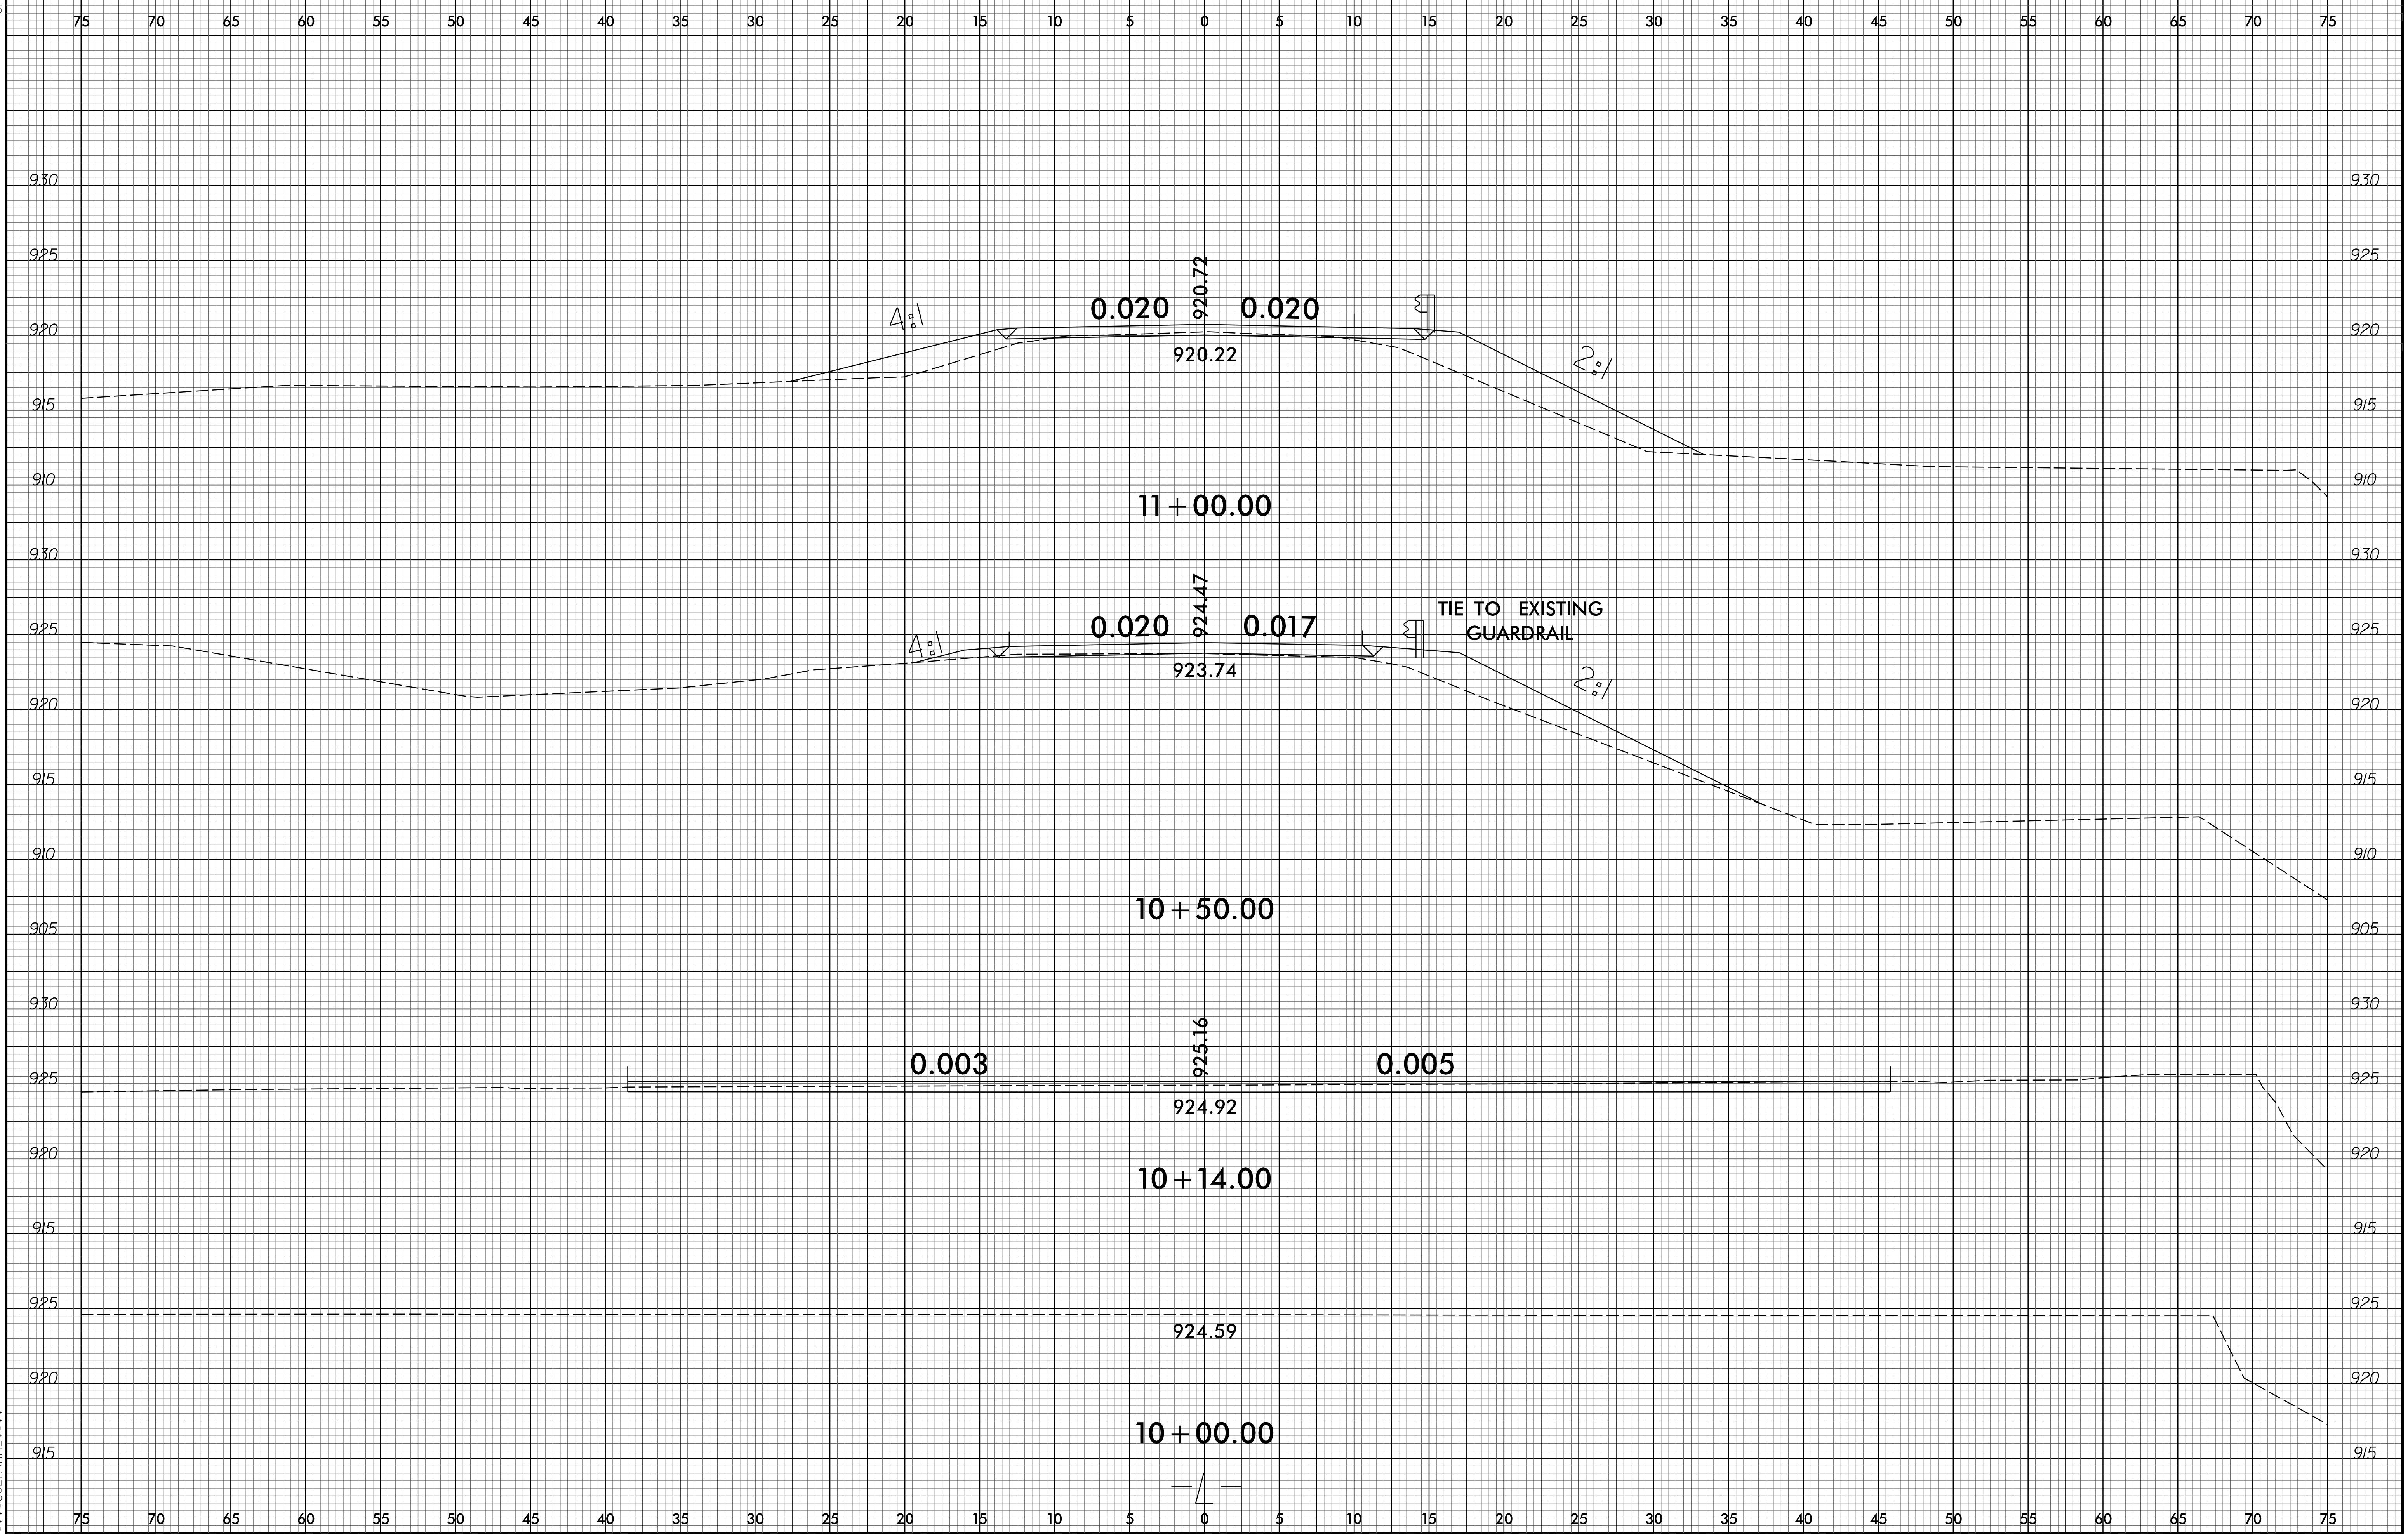

0.020 920.72 0.020

920.22

11 + 00.00

0.020 924.47 0.017

923.74

10 + 50.00

0.003

925.16

0.005

924.92

10 + 14.00

924.59

10 + 00.00

4:1

2:1



4:1

2:1

TIE TO EXISTING
GUARDRAIL


08 JUN 2021 10:22
P:\PROJECTS\17BP_14\17BP_14_0063.Rdw - xpl.L.dgn
\$\$\$\$\$USER\$NAME\$\$\$\$\$

6/23/16

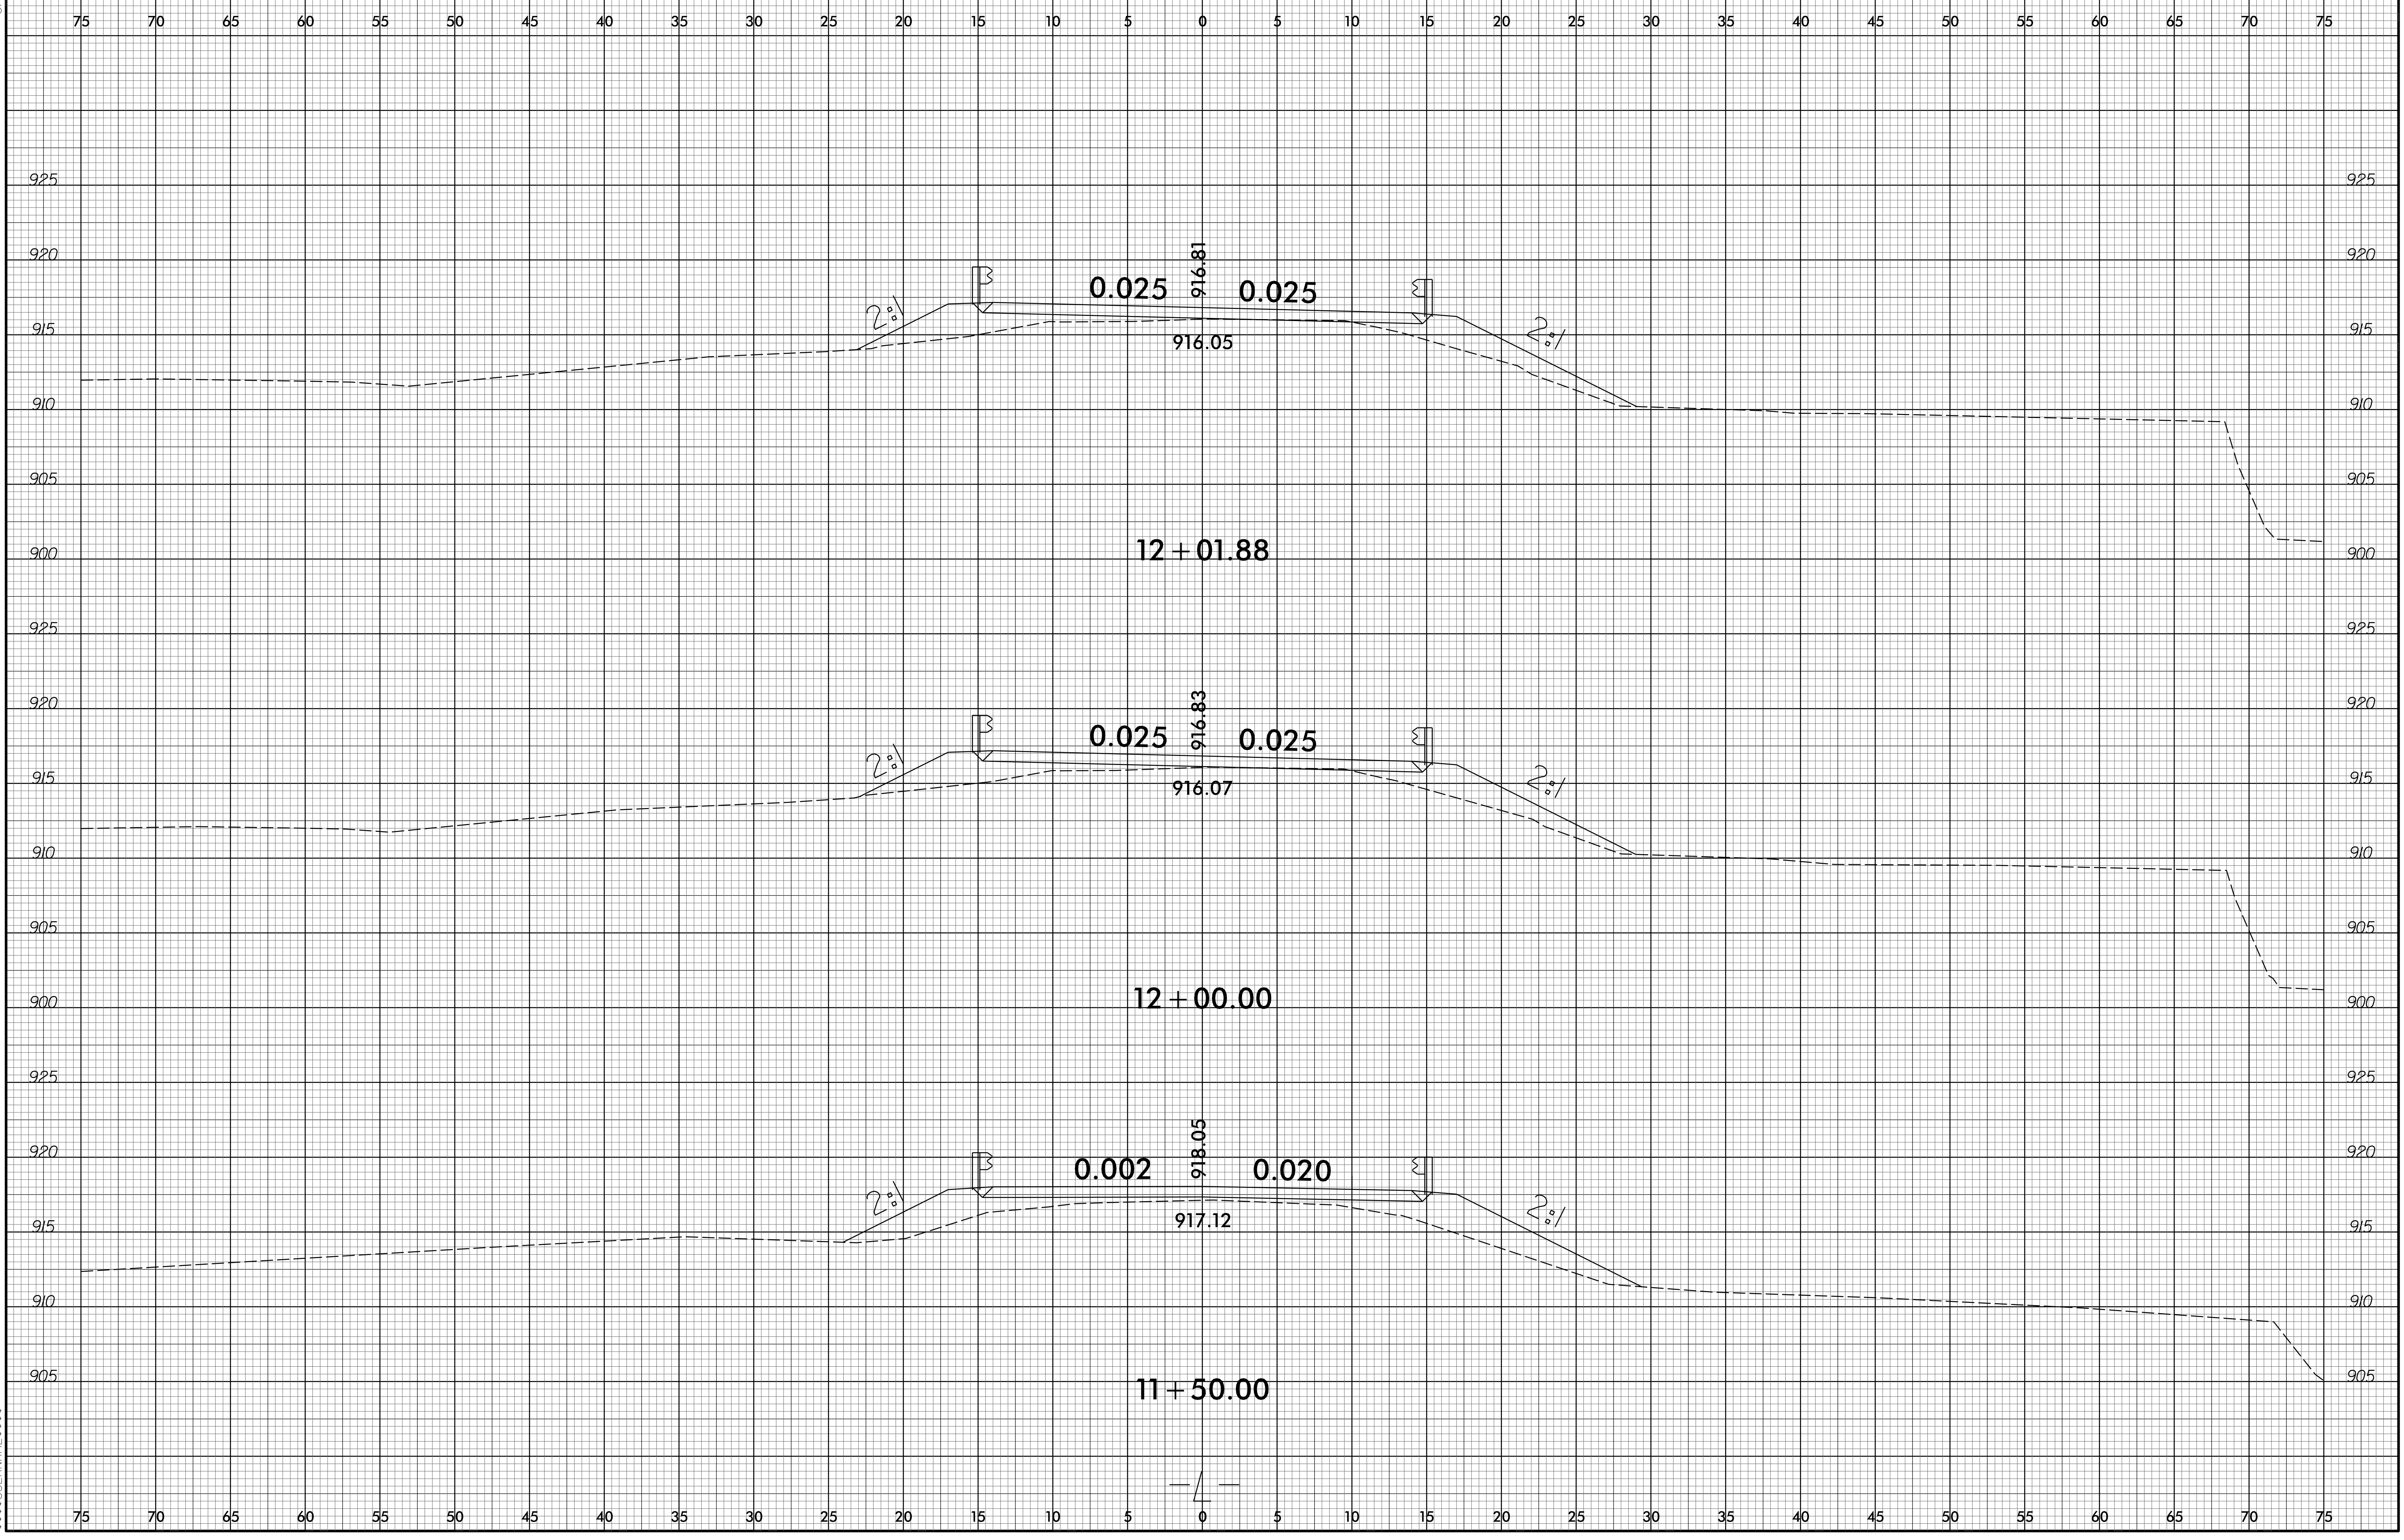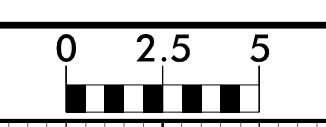

08 JUN 2021 10:23
P:\PROJECTS\17BP_14_R_180\17BP_14_R_180_115000.dgn

6/23/16

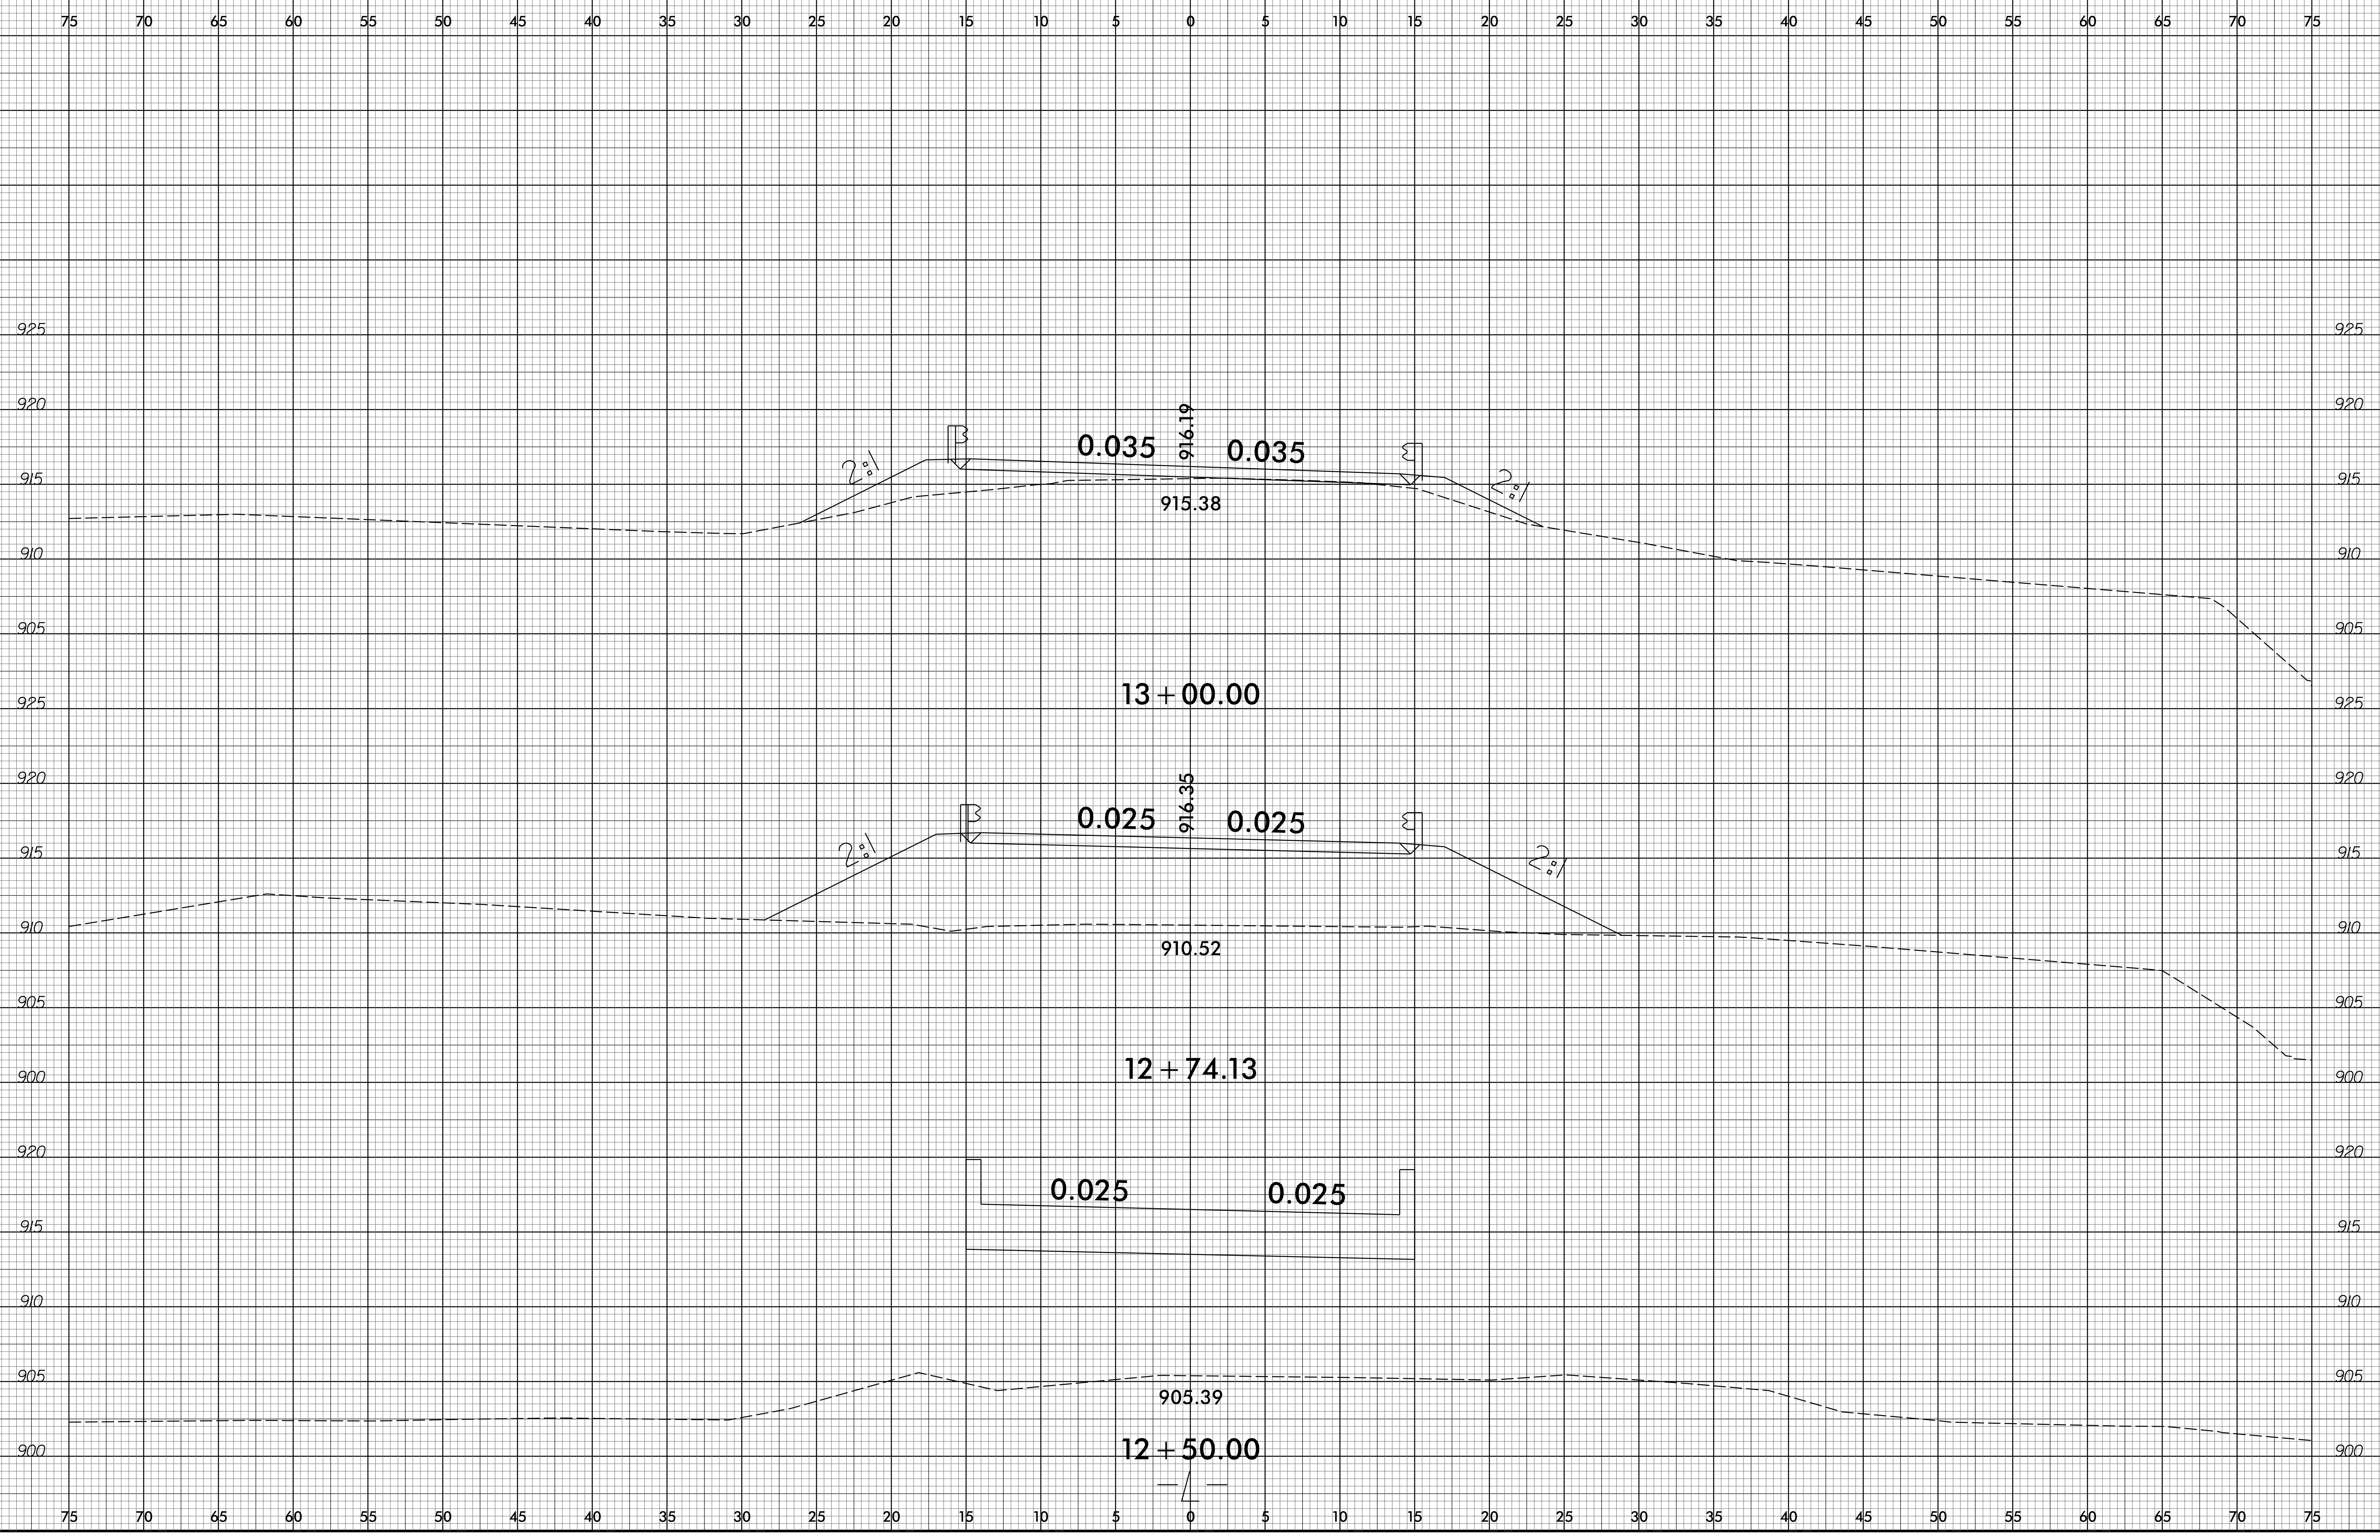

08 JUN 2021 10:25
P:\PROJECTS\17BP_14_R_180\17BP_14_R_180_740063.Rdw_xpl.L.dgn
\$\$\$\$USER\$NAME\$\$\$

6/23/16

RS&H NC FIRM LICENSE No: F-0493




PROJ. REFERENCE NO.	SHEET NO.
17BP.14.R.180	X-4



08 JUN 2021 10:26
P:\PROJECTS\17BP.14.R.180\17BP.14.R.180.X-4.dgn

6/23/16

RS&H NC FIRM LICENSE No: F-0493

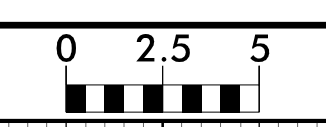

PROJ. REFERENCE NO.	SHEET NO.
17BP.14.R.180	X-5



08 JUN 2021 10:27
P:\PROJECTS\17BP.14.R.180\17BP.14.R.180.dgn
\$\$\$\$USER\$NAME\$\$\$

6/23/16

RS&H NC FIRM LICENSE No: F-0493


0 2.5 5
■■■■■

PROJ. REFERENCE NO.
17BP.14.R.180

SHEET NO.
X-6




08 JUN 2021 10:28
P:\PROJECTS\17BP_14_R_180\17BP_14_R_180.dgn

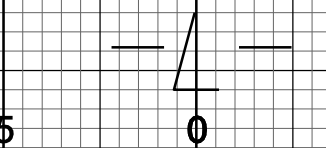


6/23/16

RS&H NC FIRM LICENSE No: F-0493

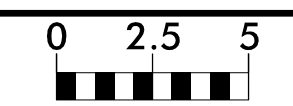

PROJ. REFERENCE NO.
17BP.14.R.180

SHEET NO.
X-7

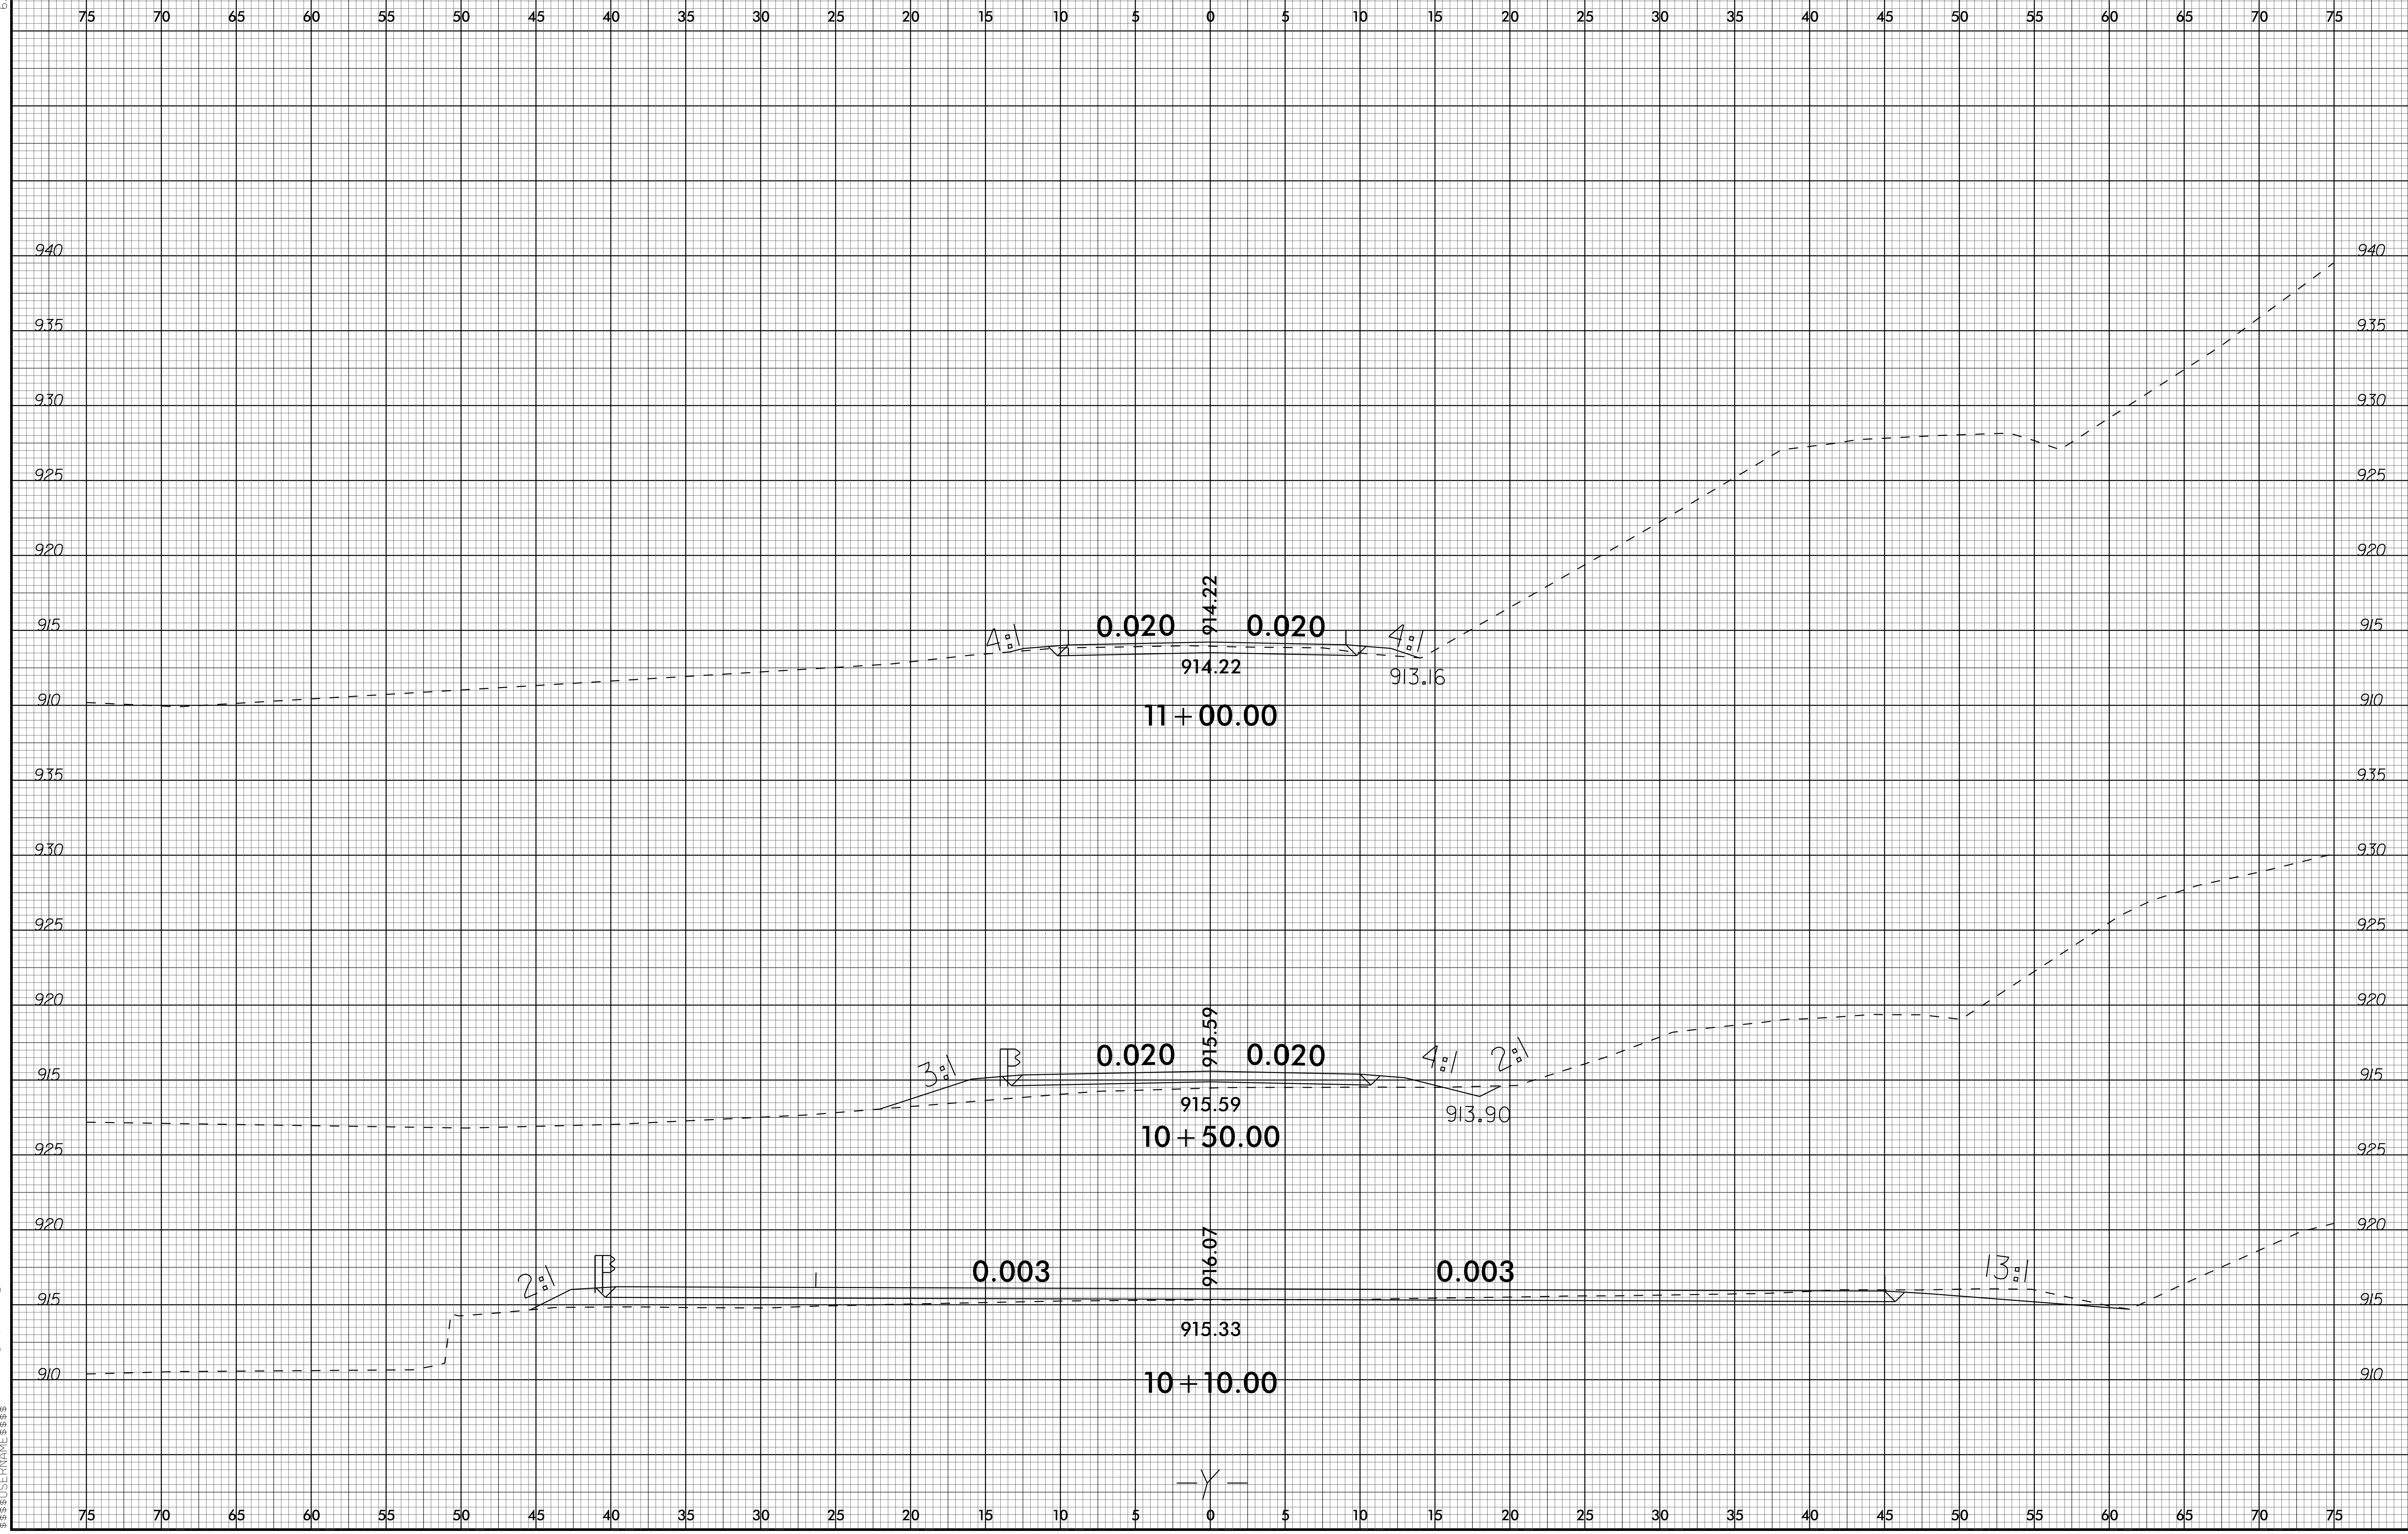

22-JUN-2021 13:40
S:\PROJECTS\17BP.14.R.180\X-7.dgn


6/23/16

RS&H NC FIRM LICENSE No: F-0493

0 2.5 5
■■■■■

PROJ. REFERENCE NO.
17BP.14.R.180

SHEET NO.
X-8

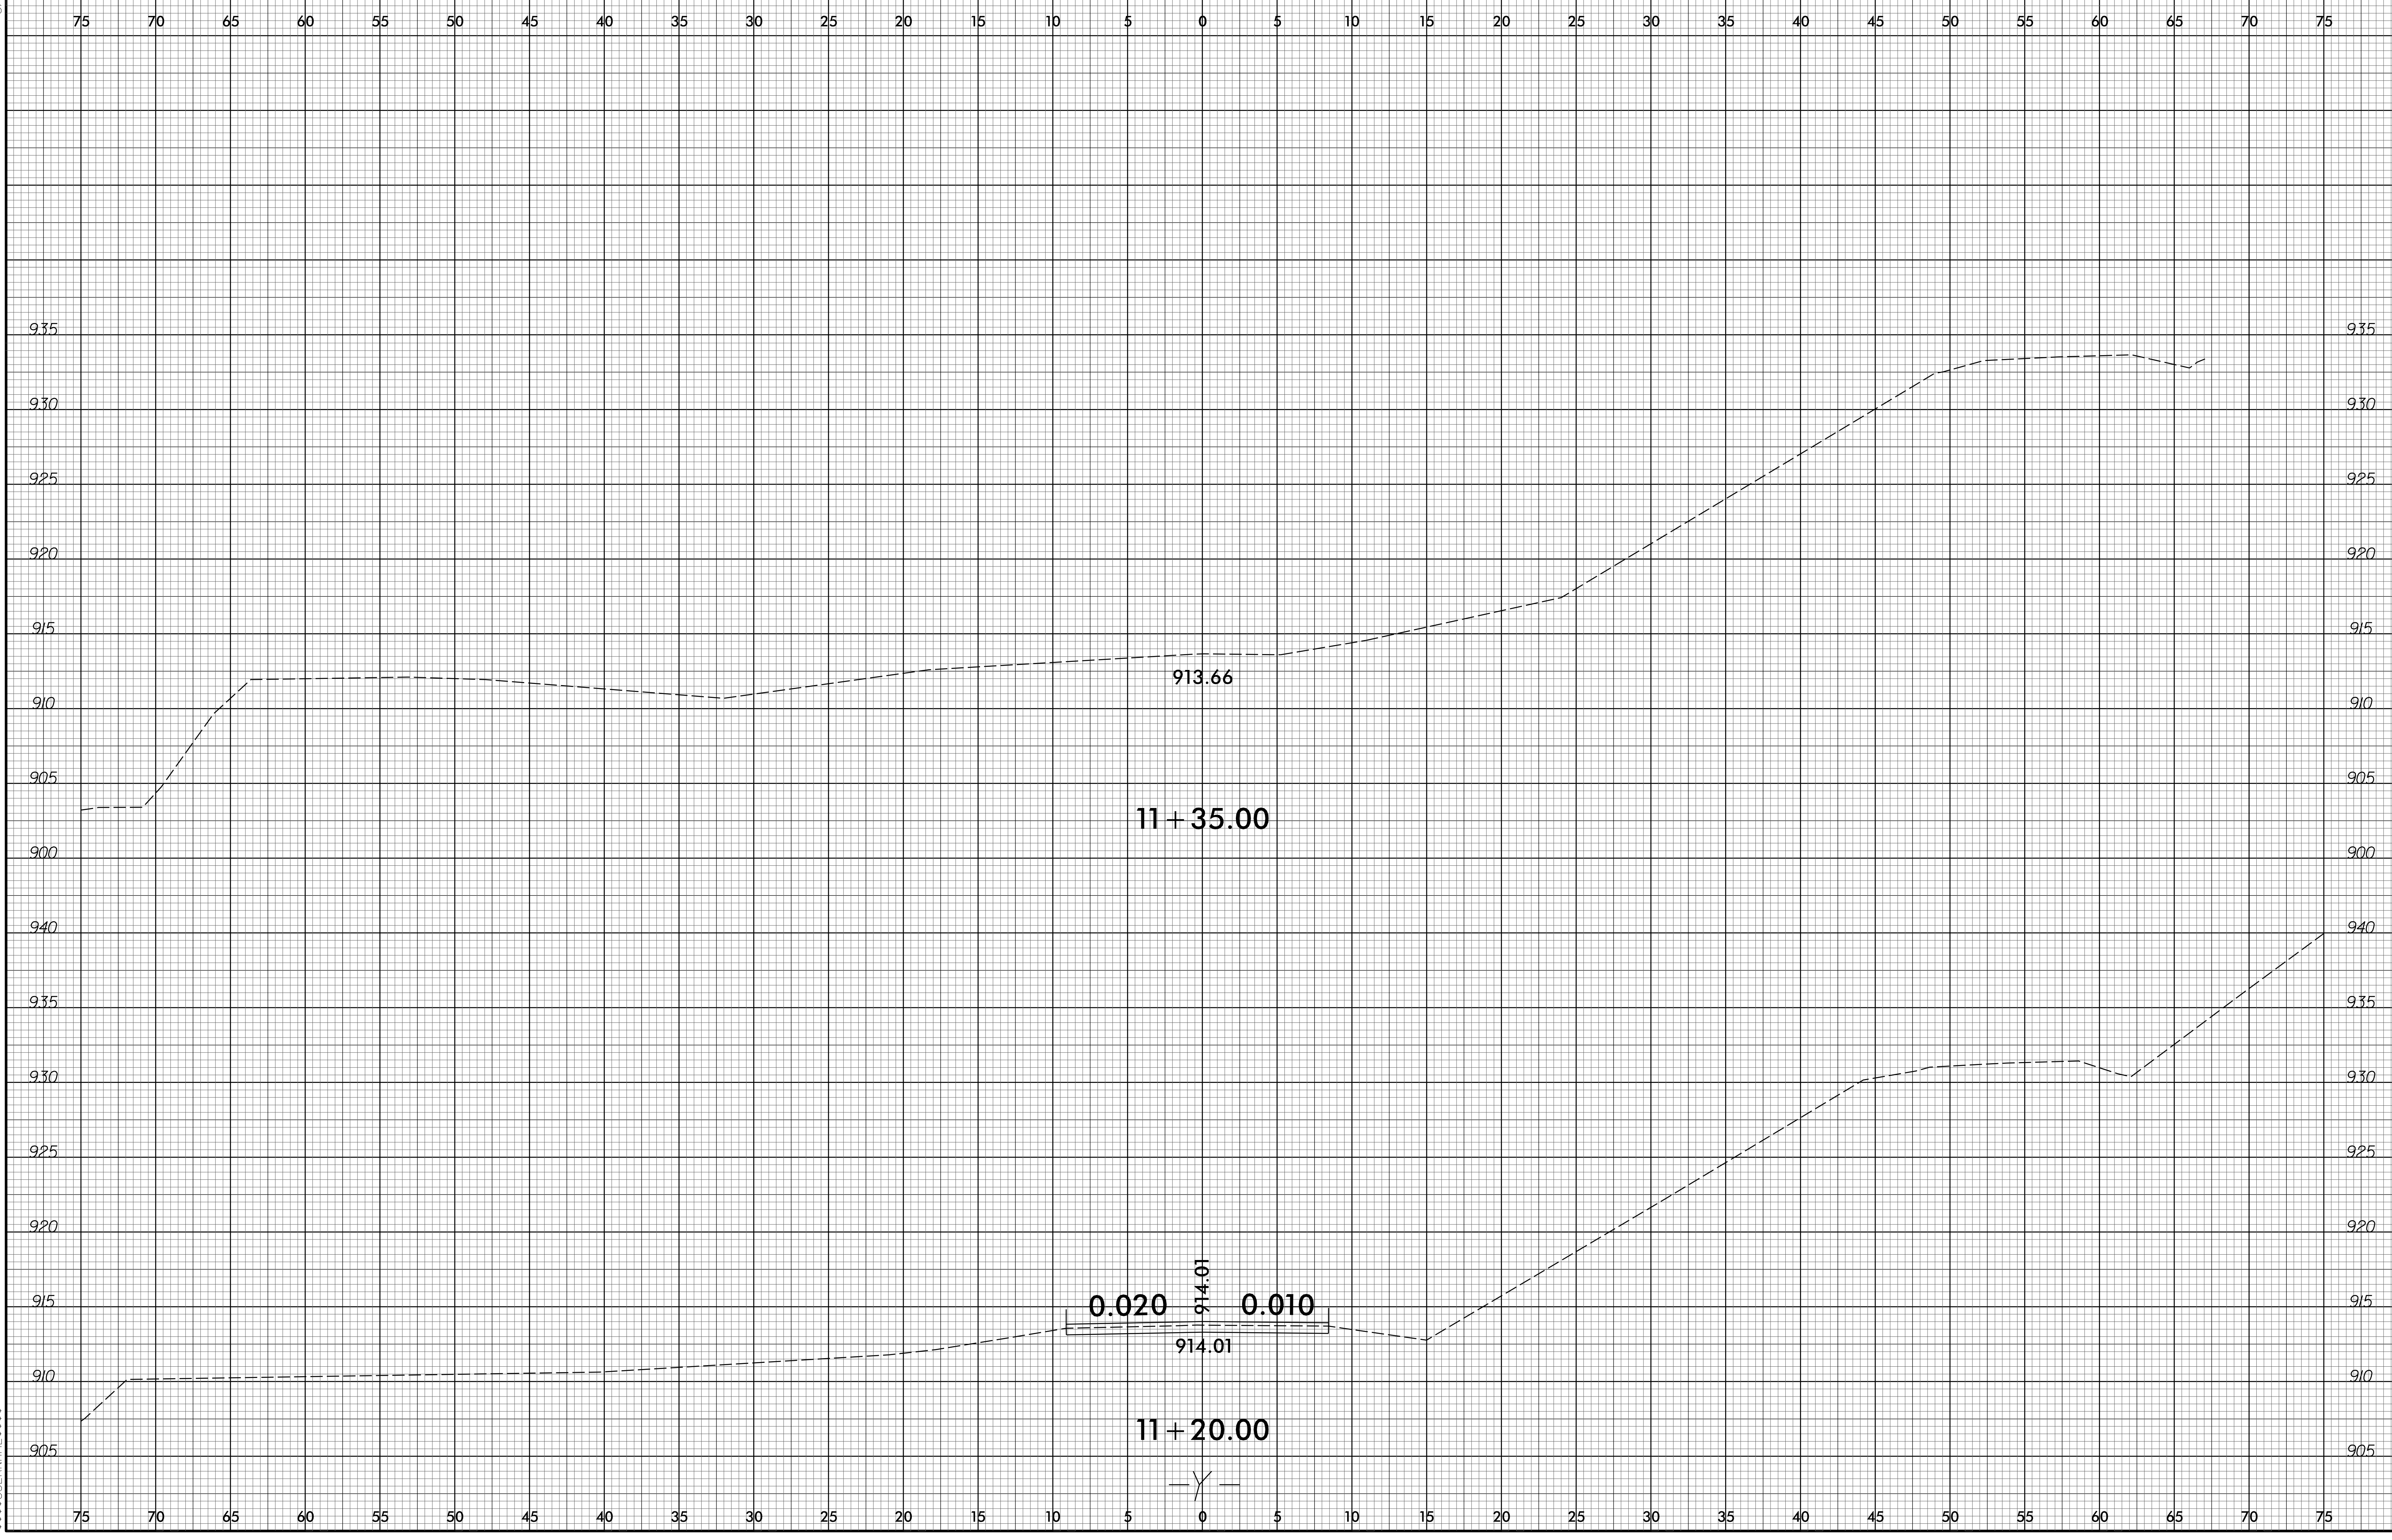

08 JUN 2021 10:30
P:\PROJECTS\150740063.Rd\1.X.dgn
\$\$\$\$USER\$NAME\$\$\$