


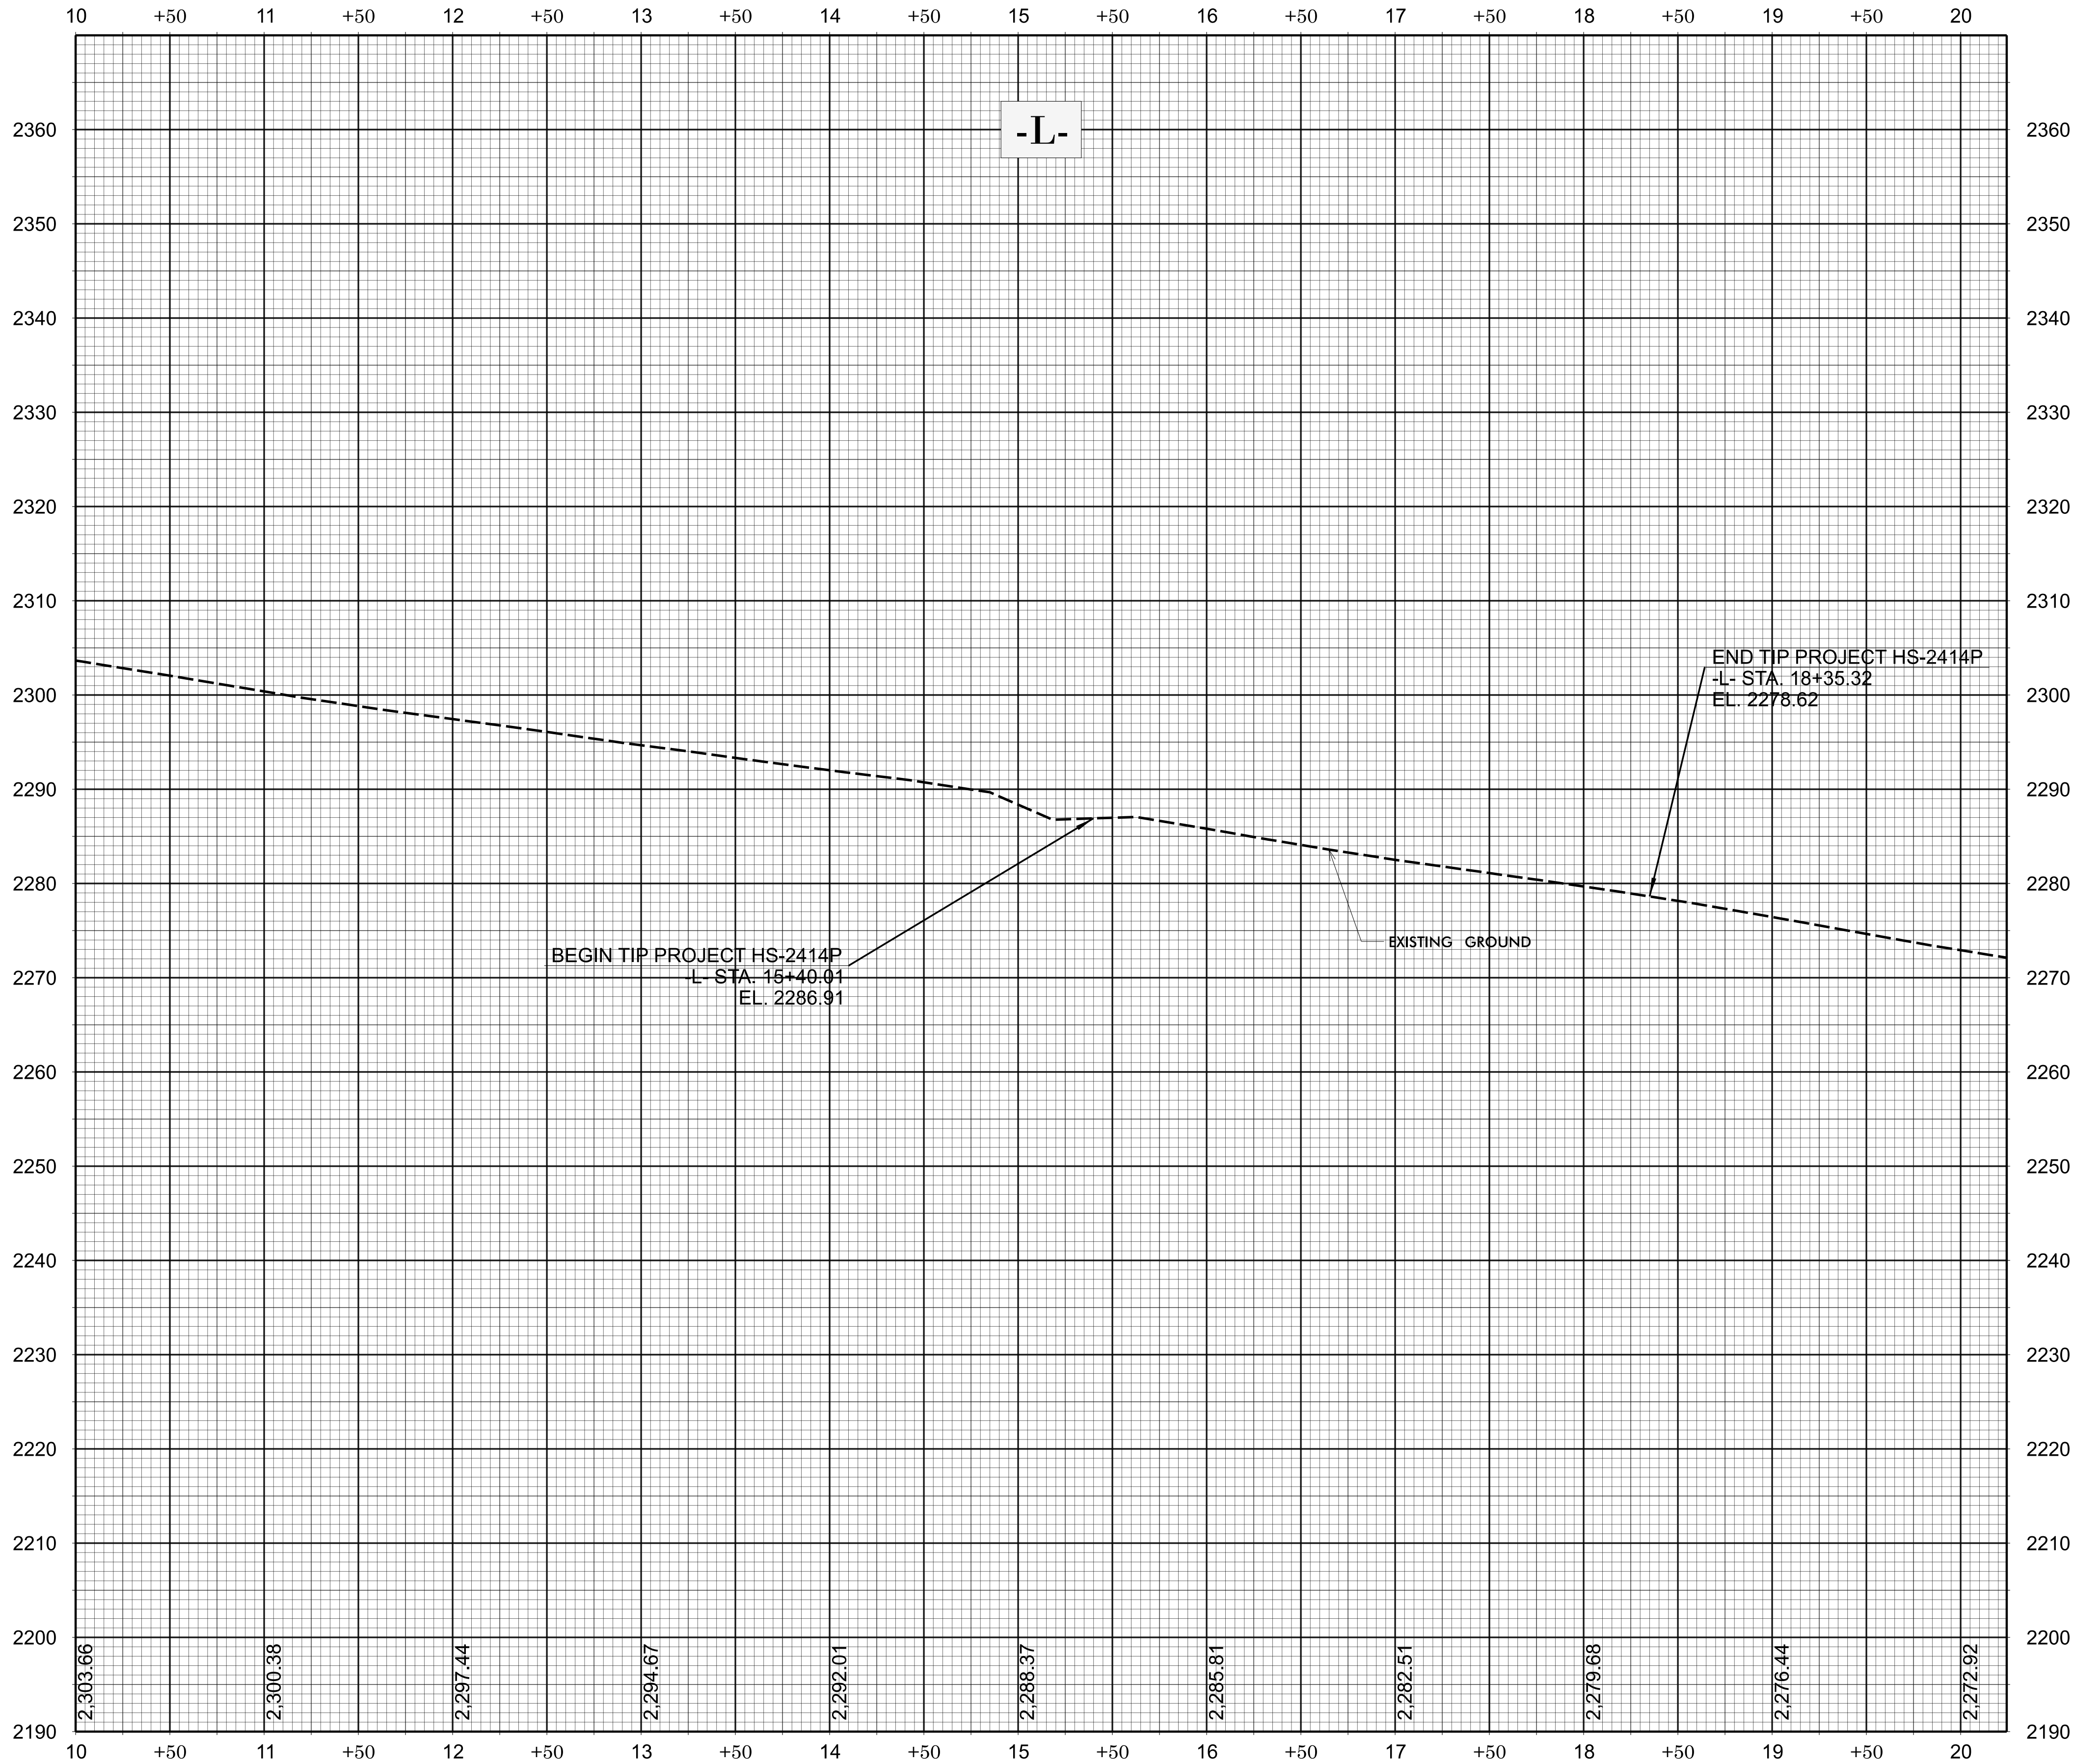

[FOR -L- PLAN, SEE SHEET 4]


HS-2414P

FINAL 5


NORTH CAROLINA
DEPARTMENT OF TRANSPORTATION



ROADWAY DESIGN UNIT
ROADWAY DESIGN
ENGINEER

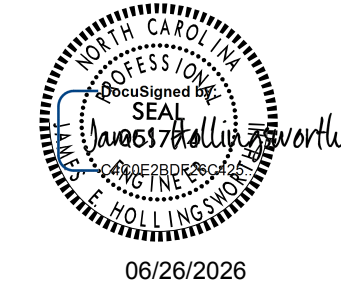

HYDRAULICS
ENGINEER

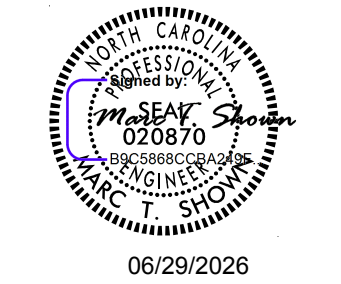

DOCUMENT NOT CONSIDERED FINAL
UNLESS ALL SIGNATURES COMPLETED