



PROJ. REFERENCE NO.	SHEET NO.
HS-2414P	TMP-3

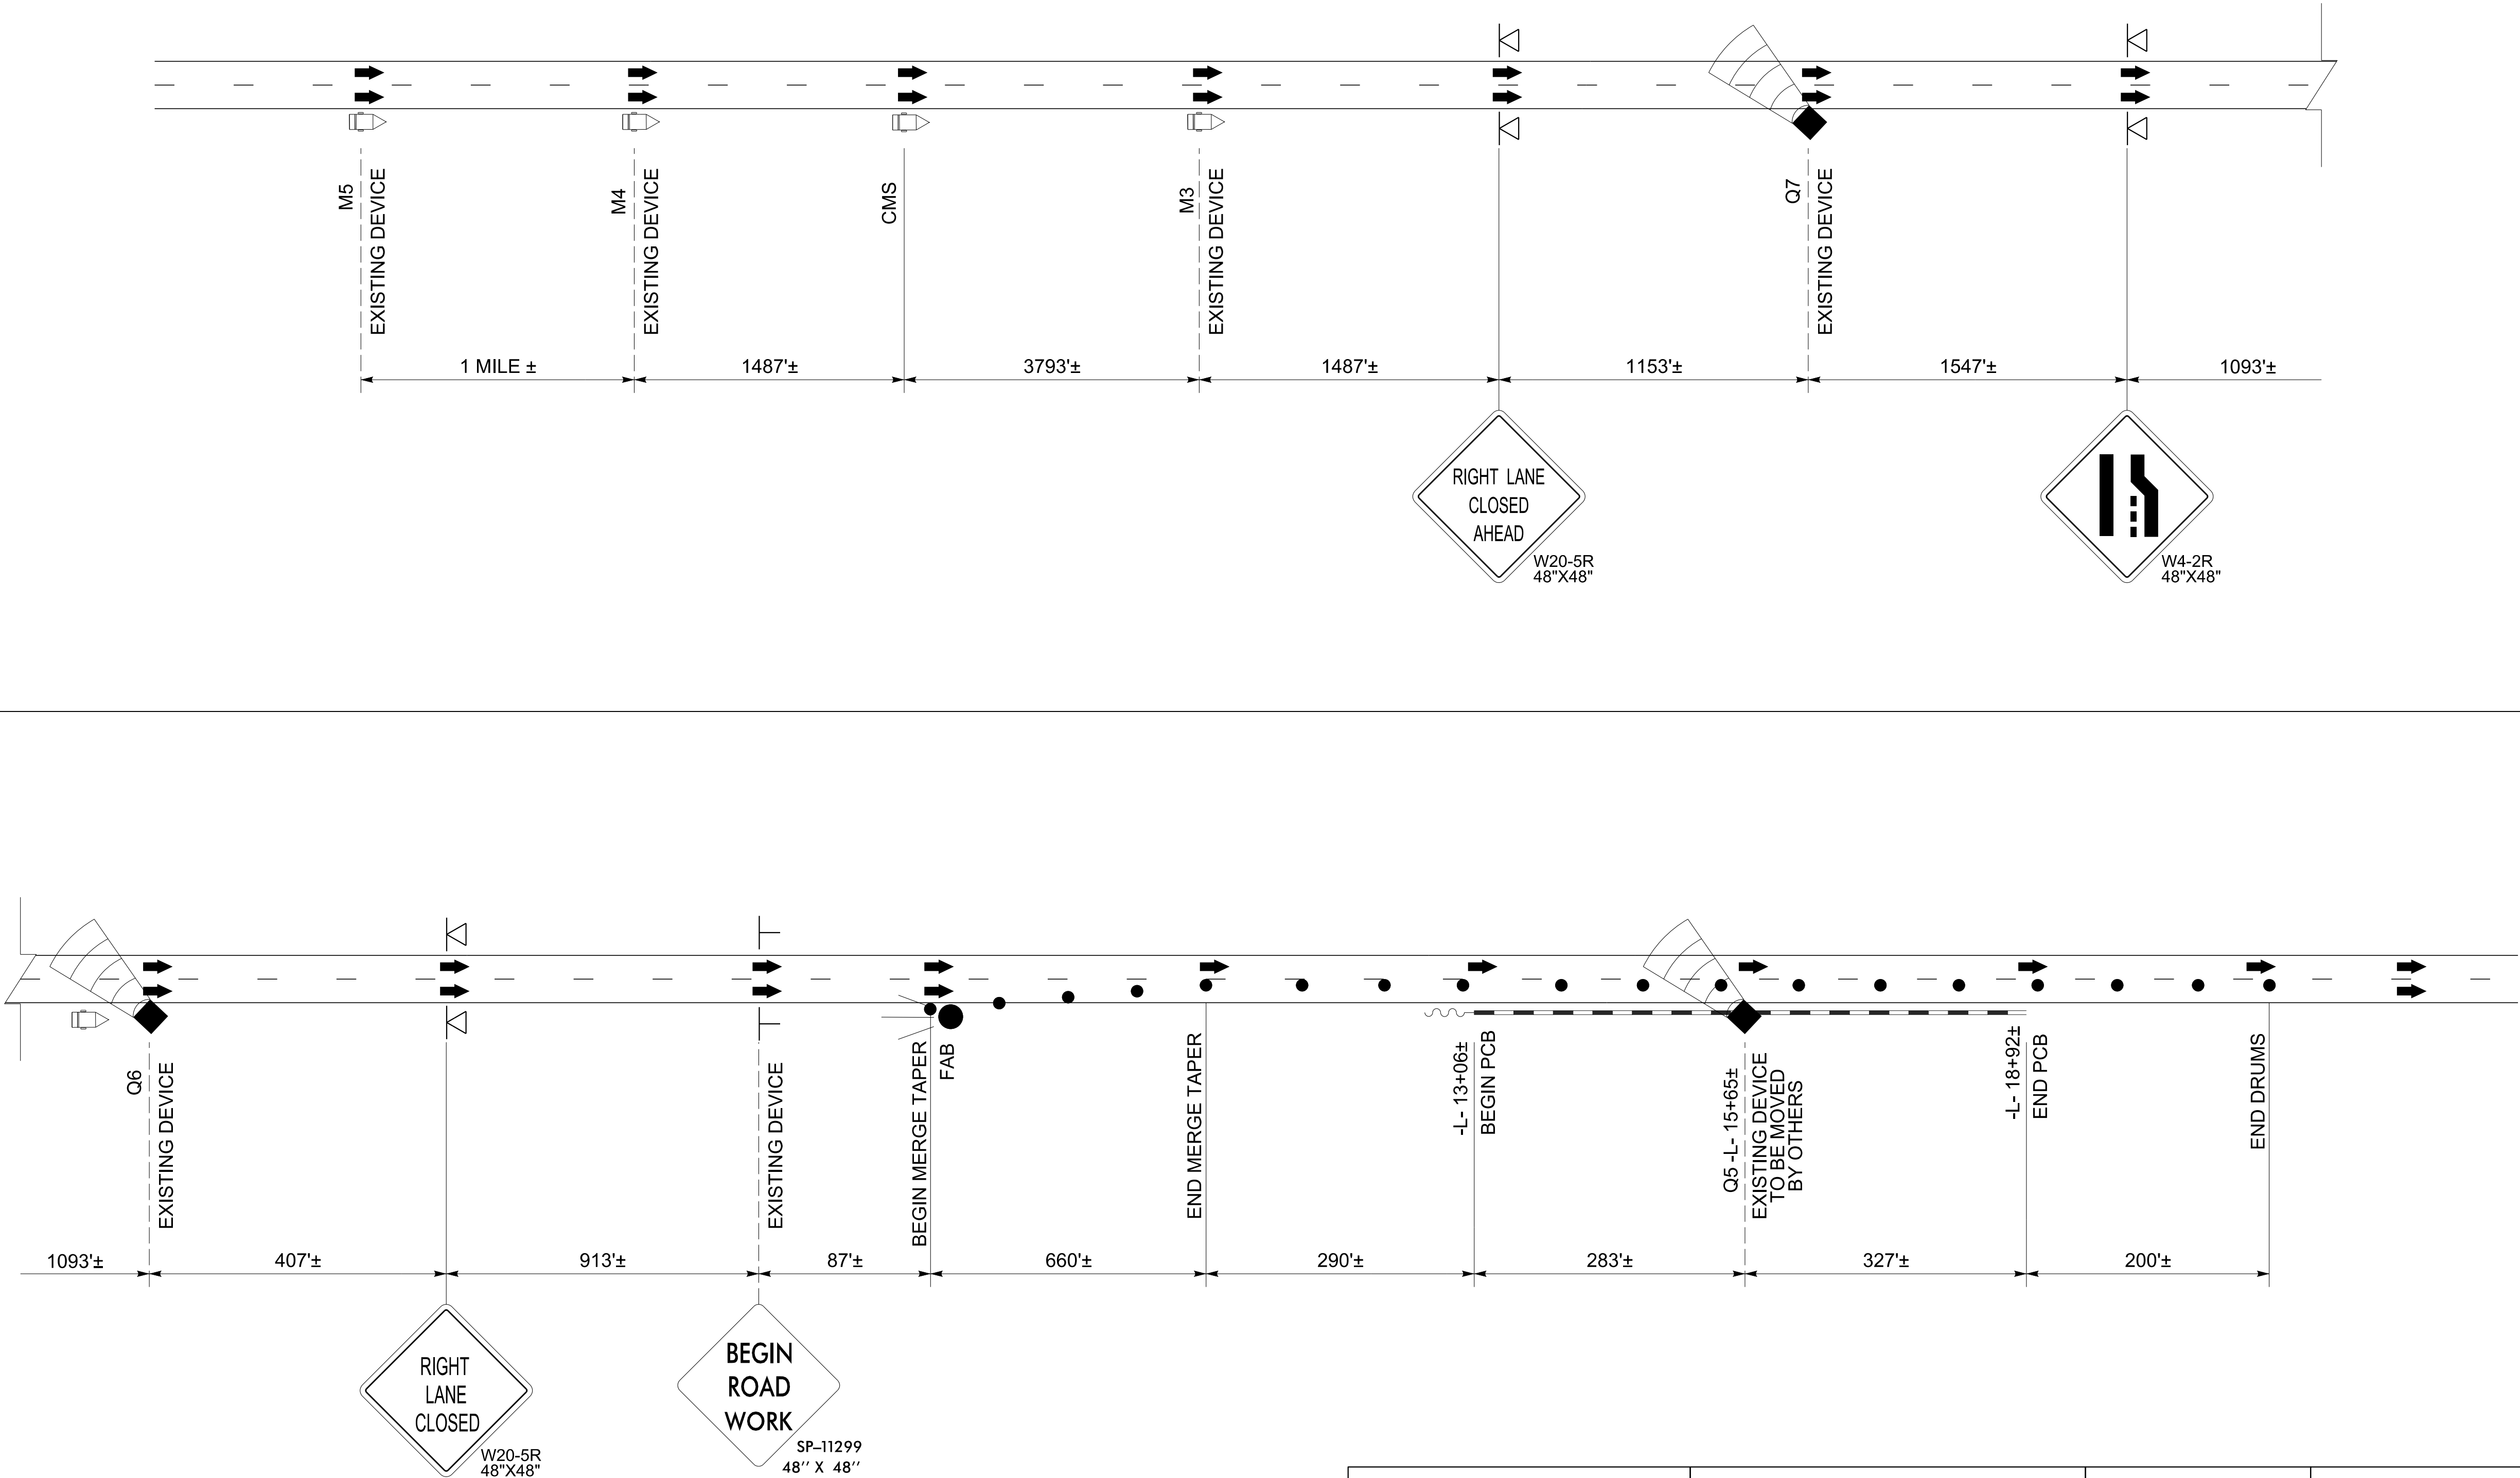


5/4/2026
Us:\Task 230 - HS-2414P TMP\Traffic\Transportation Management Plan\TCP\PLAN SHEETS\HS-2414P_TMP_03_PHASE 1.dgn
dorichardson



Stantec Consulting Services Inc.
801 Jones Franklin Road
Suite 300
Raleigh, NC 27606
Tel. 919.851.6866
Fax. 919.851.7024
www.stantec.com
License No. F-0672

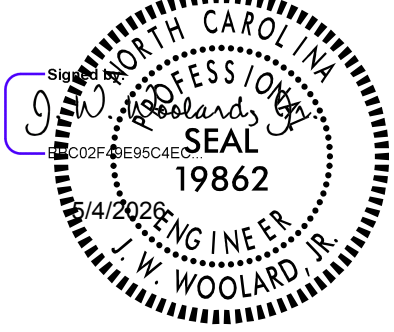

DOCUMENT NOT CONSIDERED FINAL
UNLESS ALL SIGNATURES COMPLETED

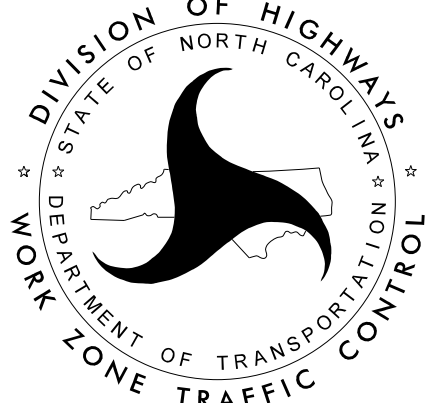

LANE CLOSURE/
DYNAMIC ZIPPER MERGE
DEVICE LAYOUT