


See Sheet 1A For Index of Sheets
See Sheet 1B for Conventional Symbols

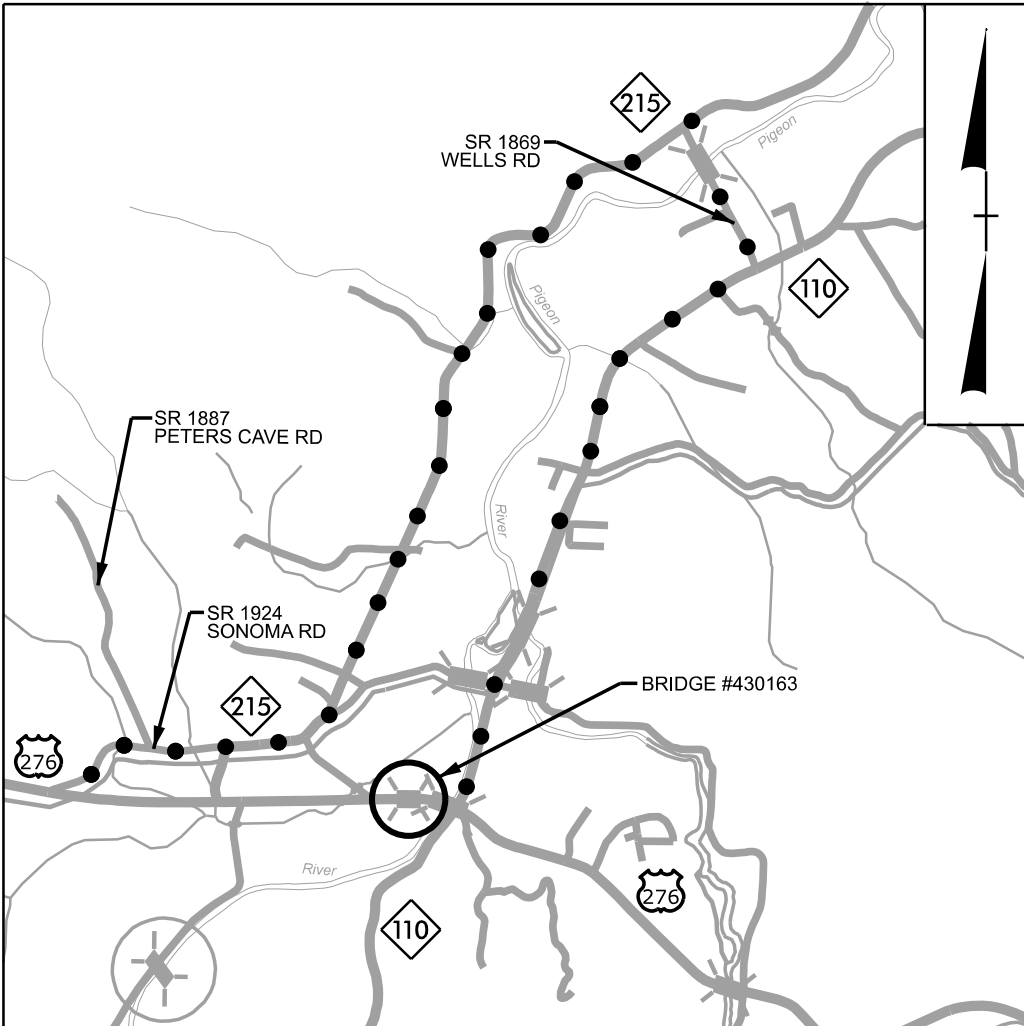

VICINITY MAP (NTS)

● ● ● ● DETOUR




STATE OF NORTH CAROLINA
DIVISION OF HIGHWAYS

HAYWOOD COUNTY

LOCATION: *BRIDGE NO. 430163 ON US 276 (PIGEON ROAD)
OVER WEST FORK PIGEON RIVER OVERFLOW*

TYPE OF WORK: *APPROACH FILL REPAIR, STEEL PILE REPAIR, APPROACH SLAB
REPLACEMENT, PAVING OF APPROACH ROADWAY*

STATE	STATE PROJECT REFERENCE NO.	SHEET NO.	TOTAL SHEETS
N.C.	18314.1044067.PR	11	
STATE PROJ. NO.	F. A. PROJ. NO.	DESCRIPTION	
18314.1044067.PR	ER24310	CONST.	

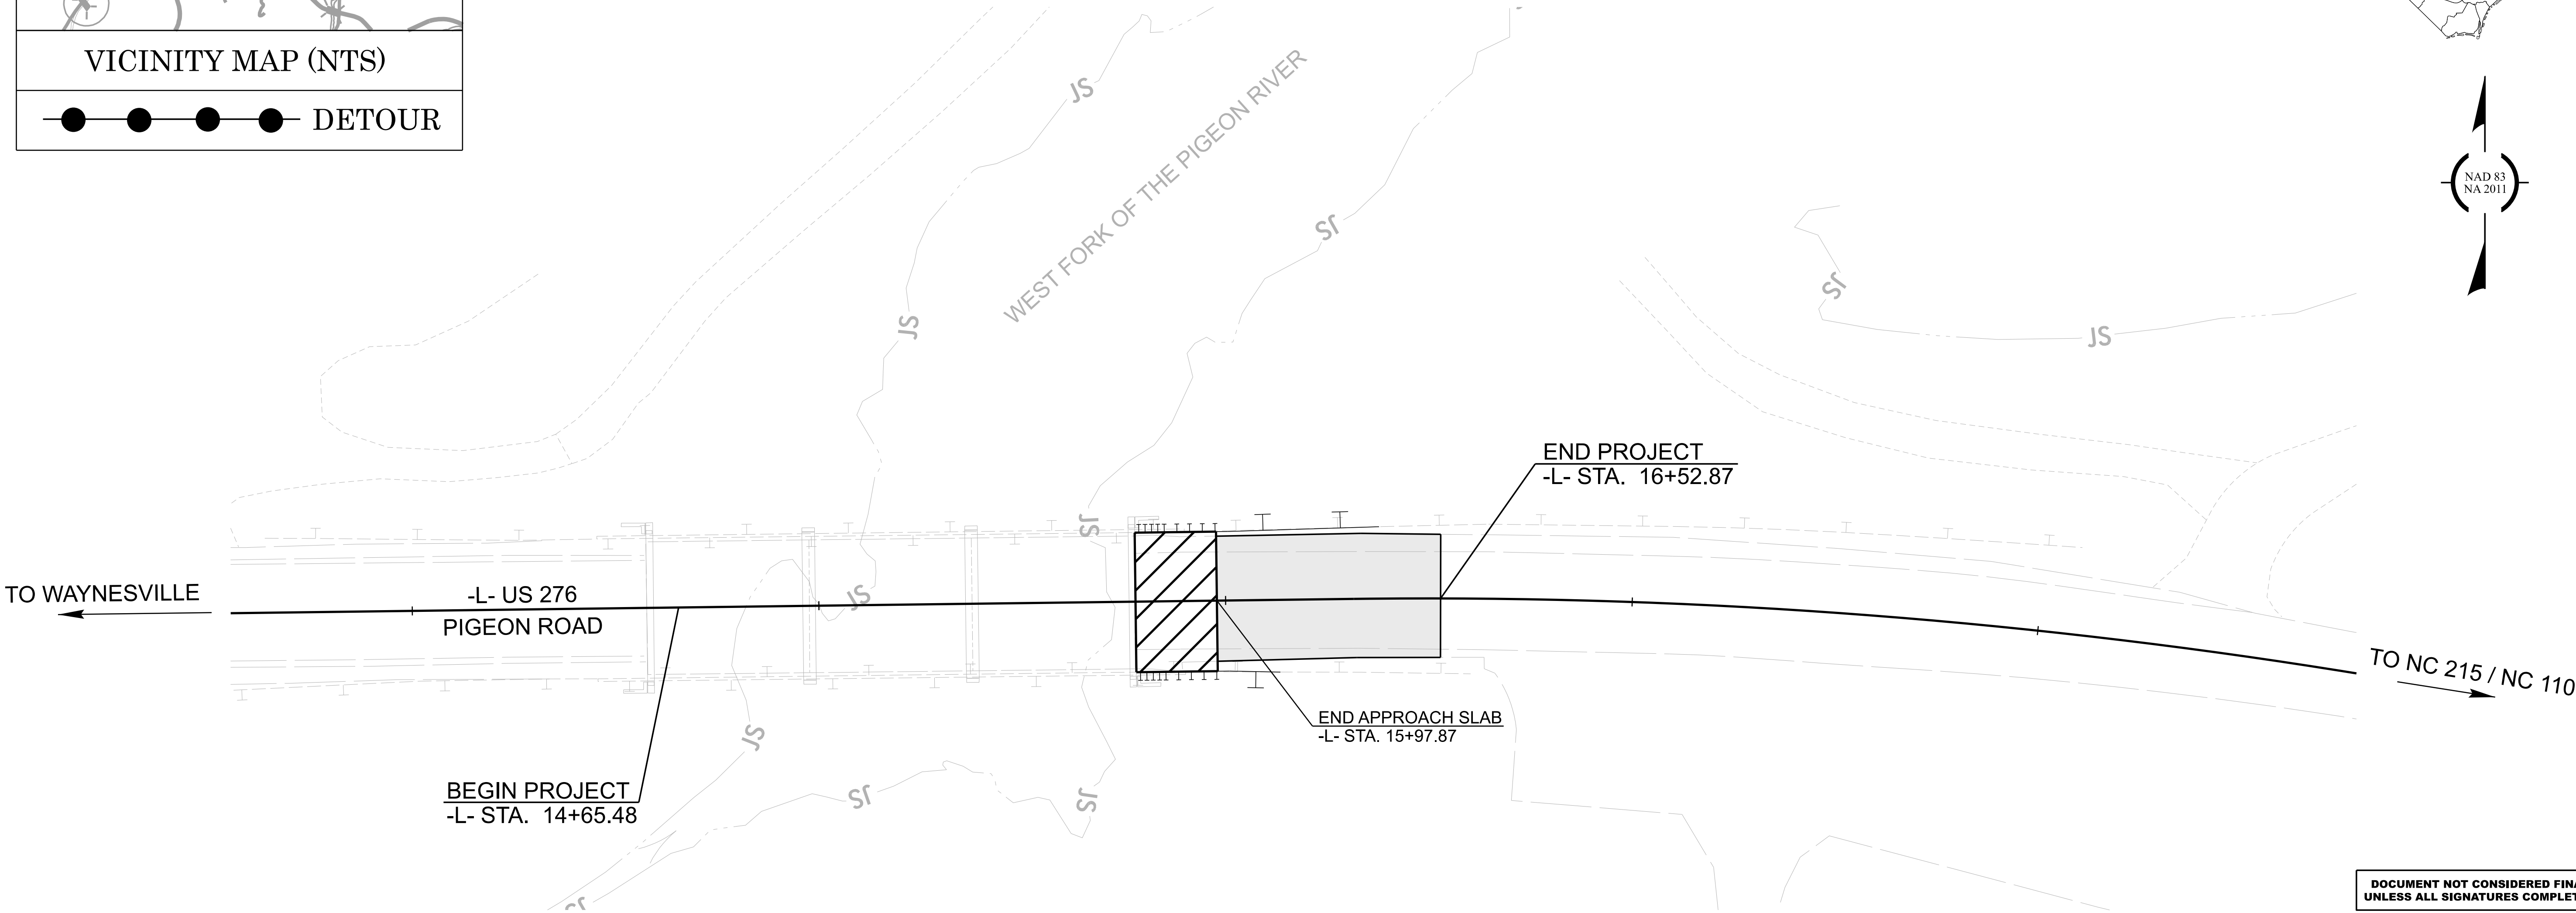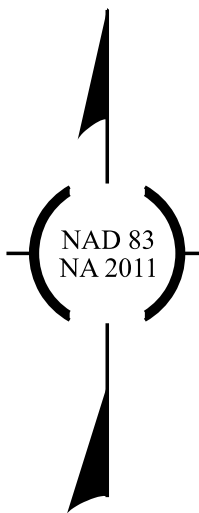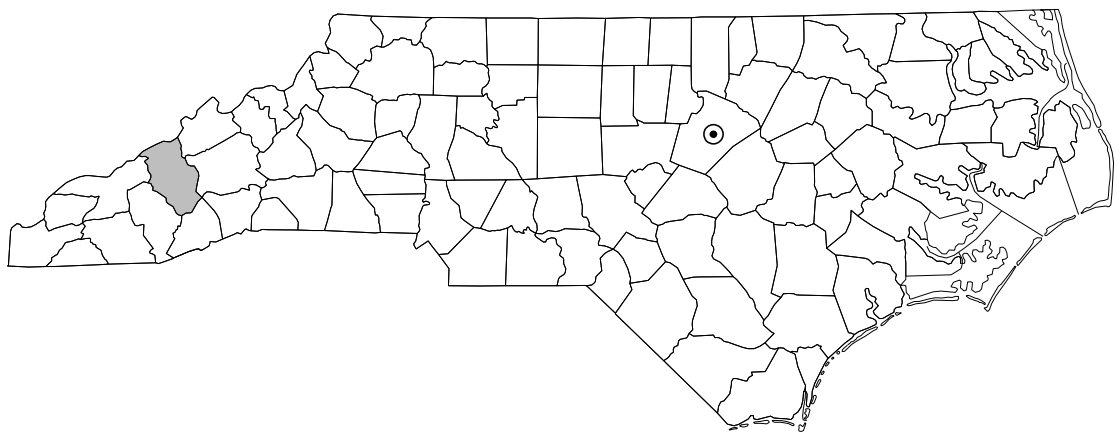

DOCUMENT NOT CONSIDERED FINAL
UNLESS ALL SIGNATURES COMPLETED

GRAPHIC SCALES



PLANS



PROFILE (HORIZONTAL)



PROFILE (VERTICAL)

DESIGN DATA

ADT 2022 = 6,200
DHV = N/A
D = N/A
T = N/A
V = 55 MPH

FUNC. CLASSIFICATION:
PRINCIPAL ARTERIAL

PROJECT LENGTH

LENGTH OF ROADWAY TIP PROJECT 18314.1044067.PR = 0.035 MILES
TOTAL LENGTH OF TIP PROJECT 18314.1044067.PR = 0.035 MILES



2024 STANDARD SPECIFICATIONS

RIGHT OF WAY DATE:
N/A

LETTING DATE:
AUGUST 25, 2026

ERIC B. NELSON, PE
PROJECT ENGINEER

BENJAMIN A. WHITE, PE
PROJECT DESIGN ENGINEER

ZACH SHULER, PE
NCDOT CONTACT

ROADWAY DESIGN ENGINEER

DocuSigned by:
Benjamin A. White
186F778221617443

7/14/2026 P.E.

SIGNATURE:

