

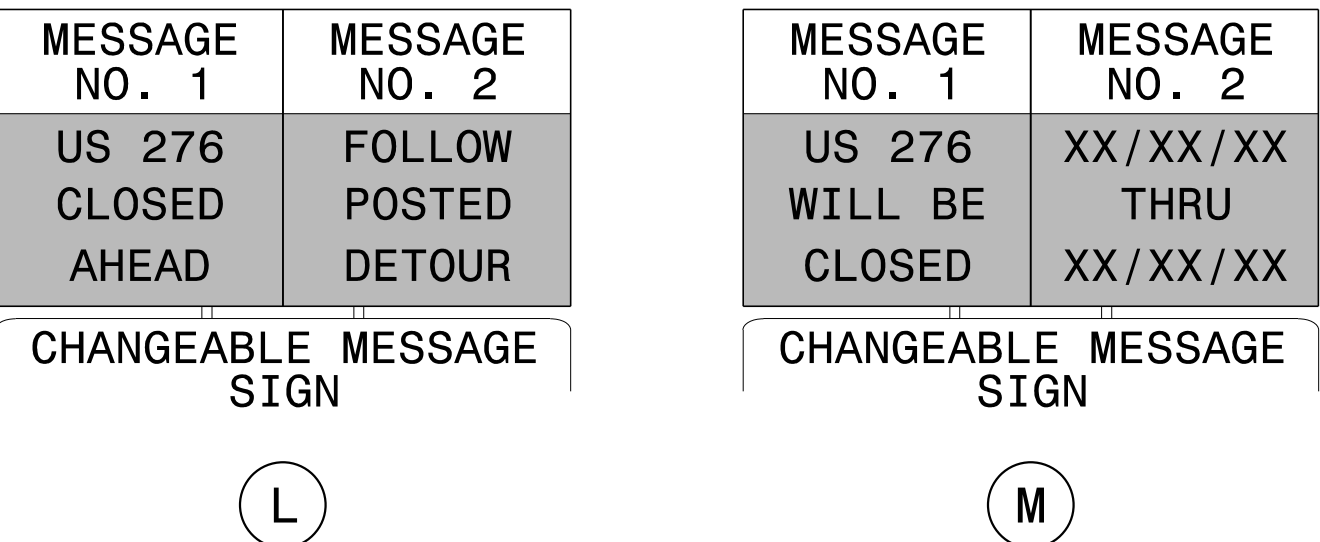
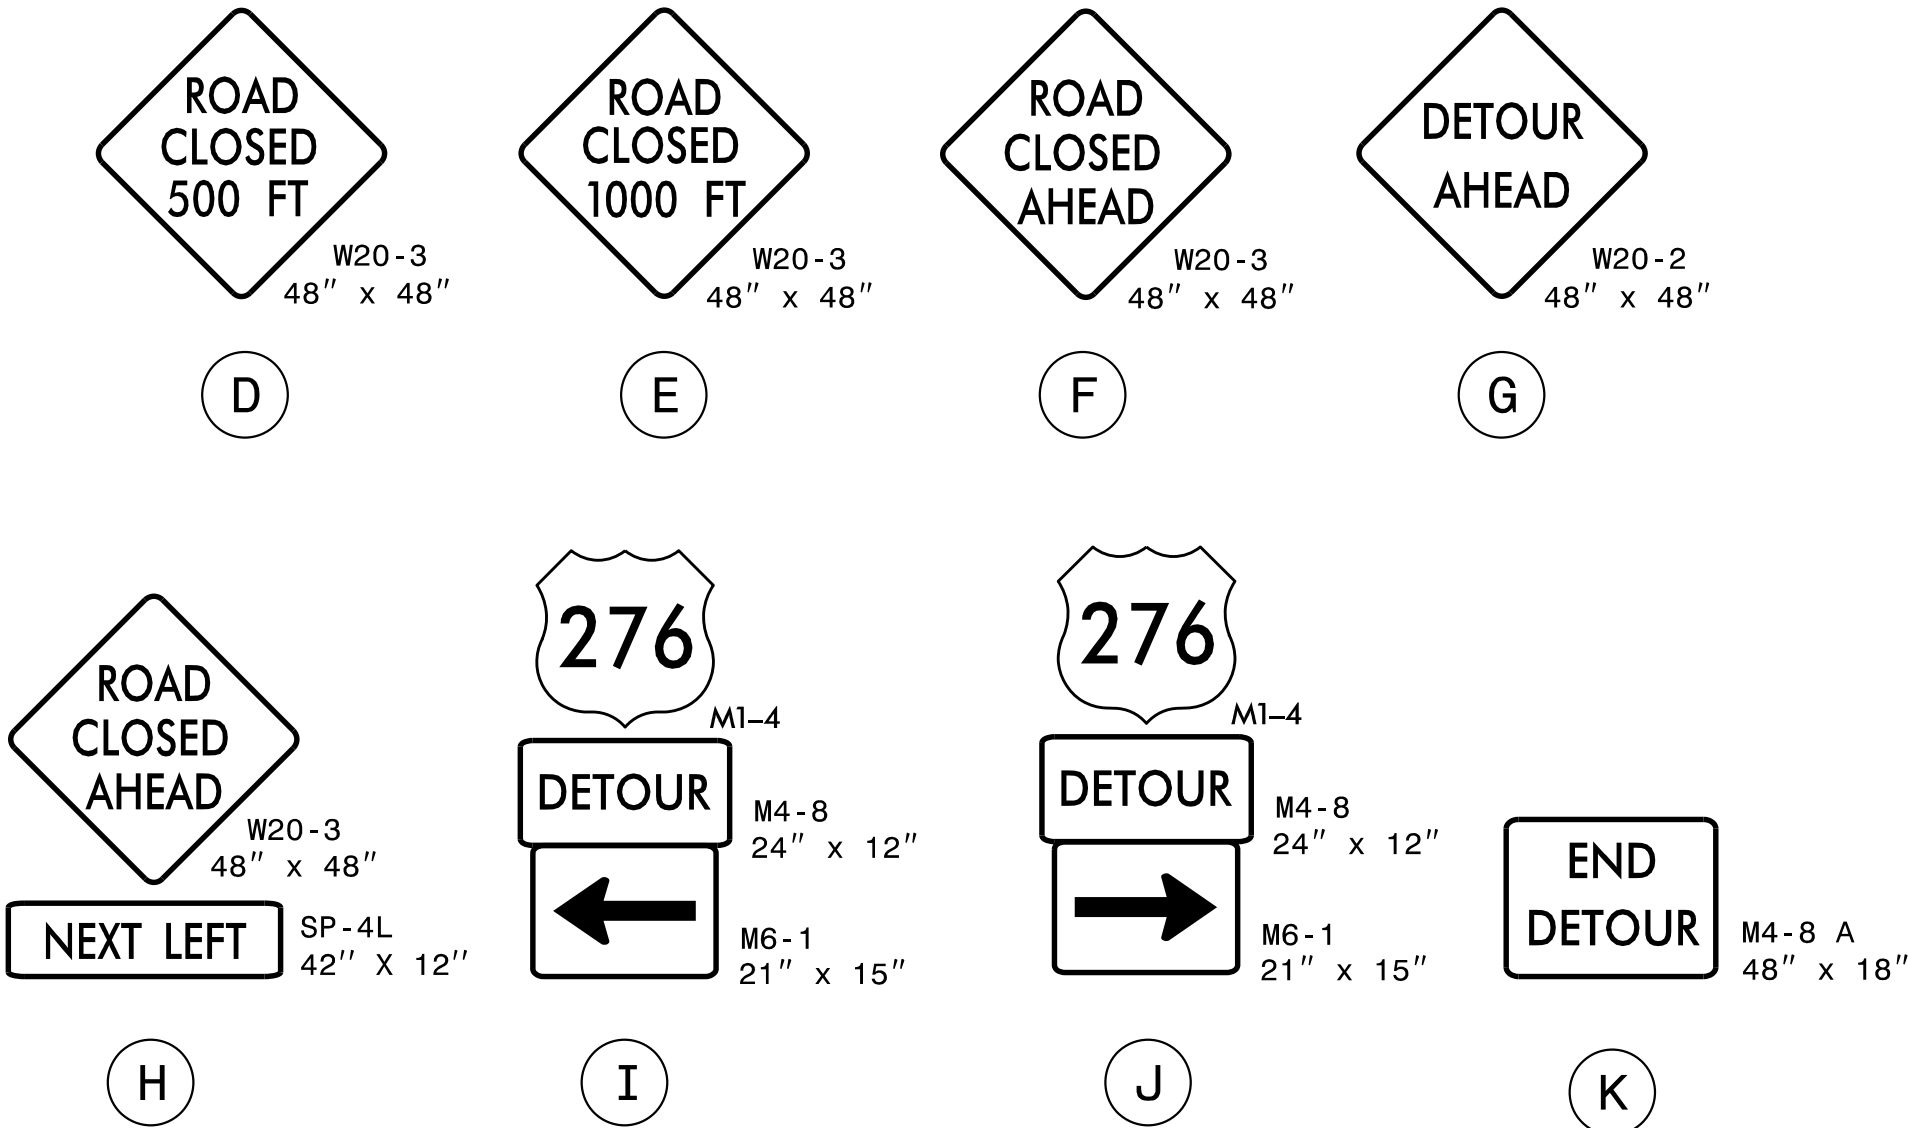
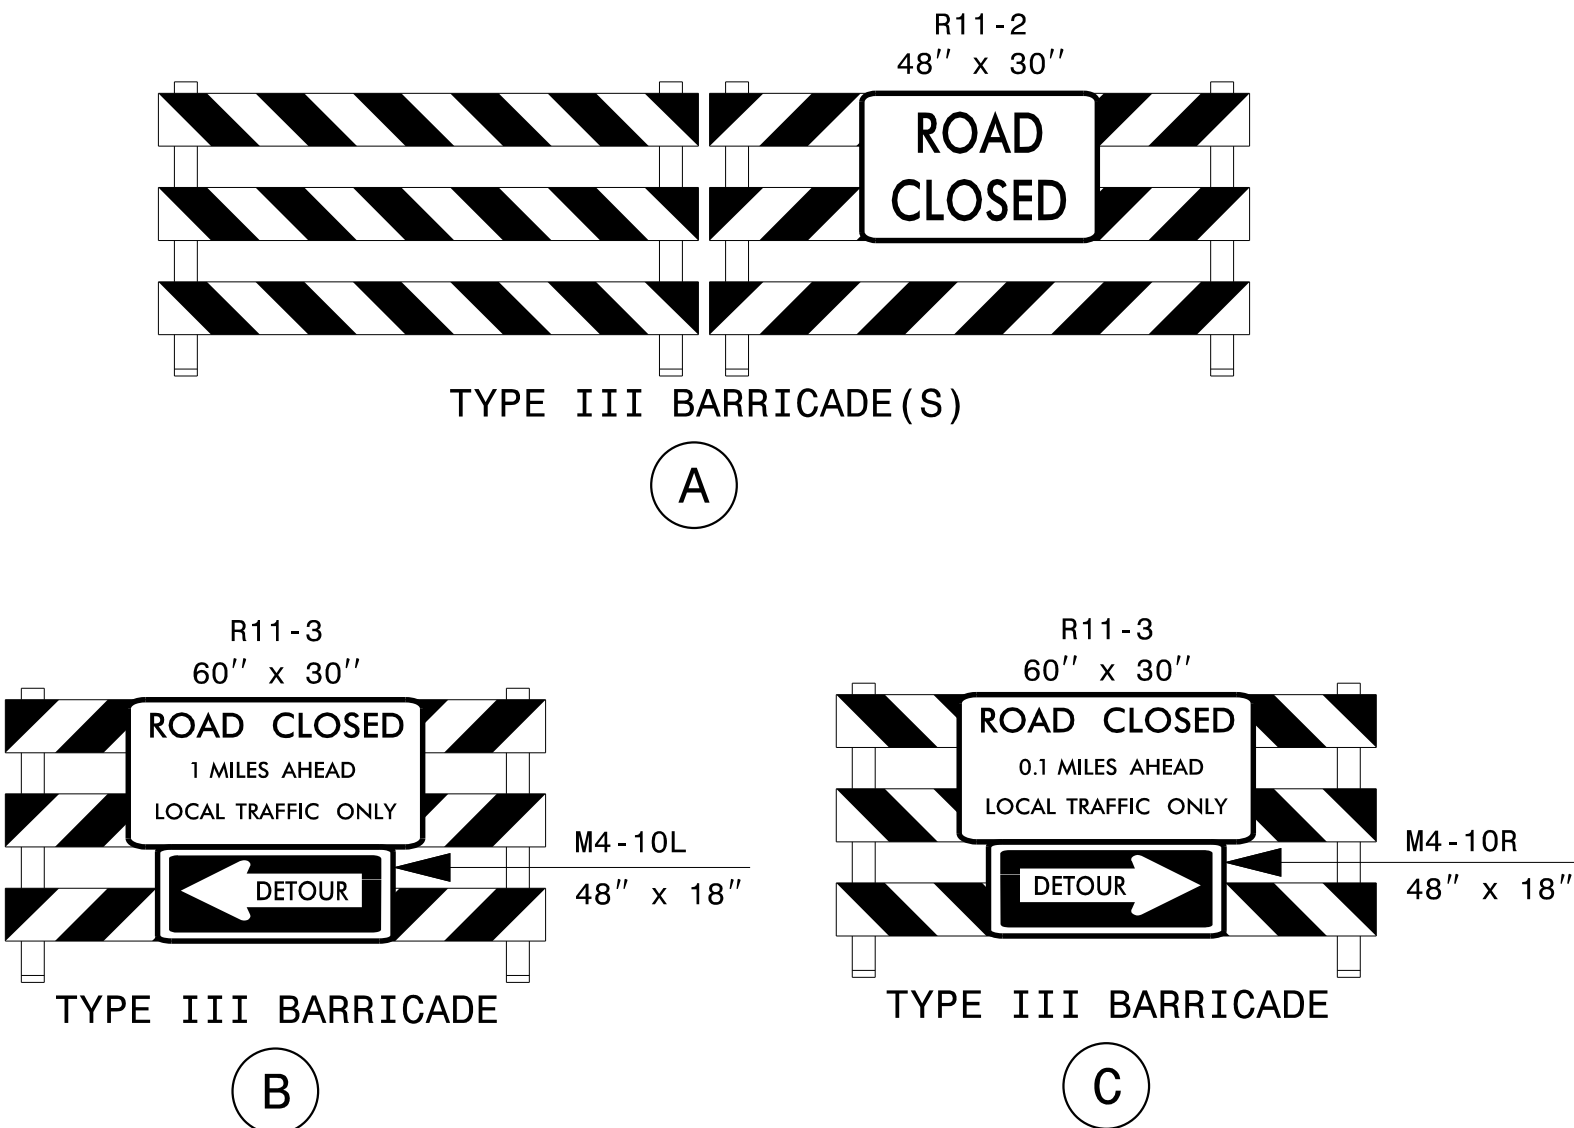


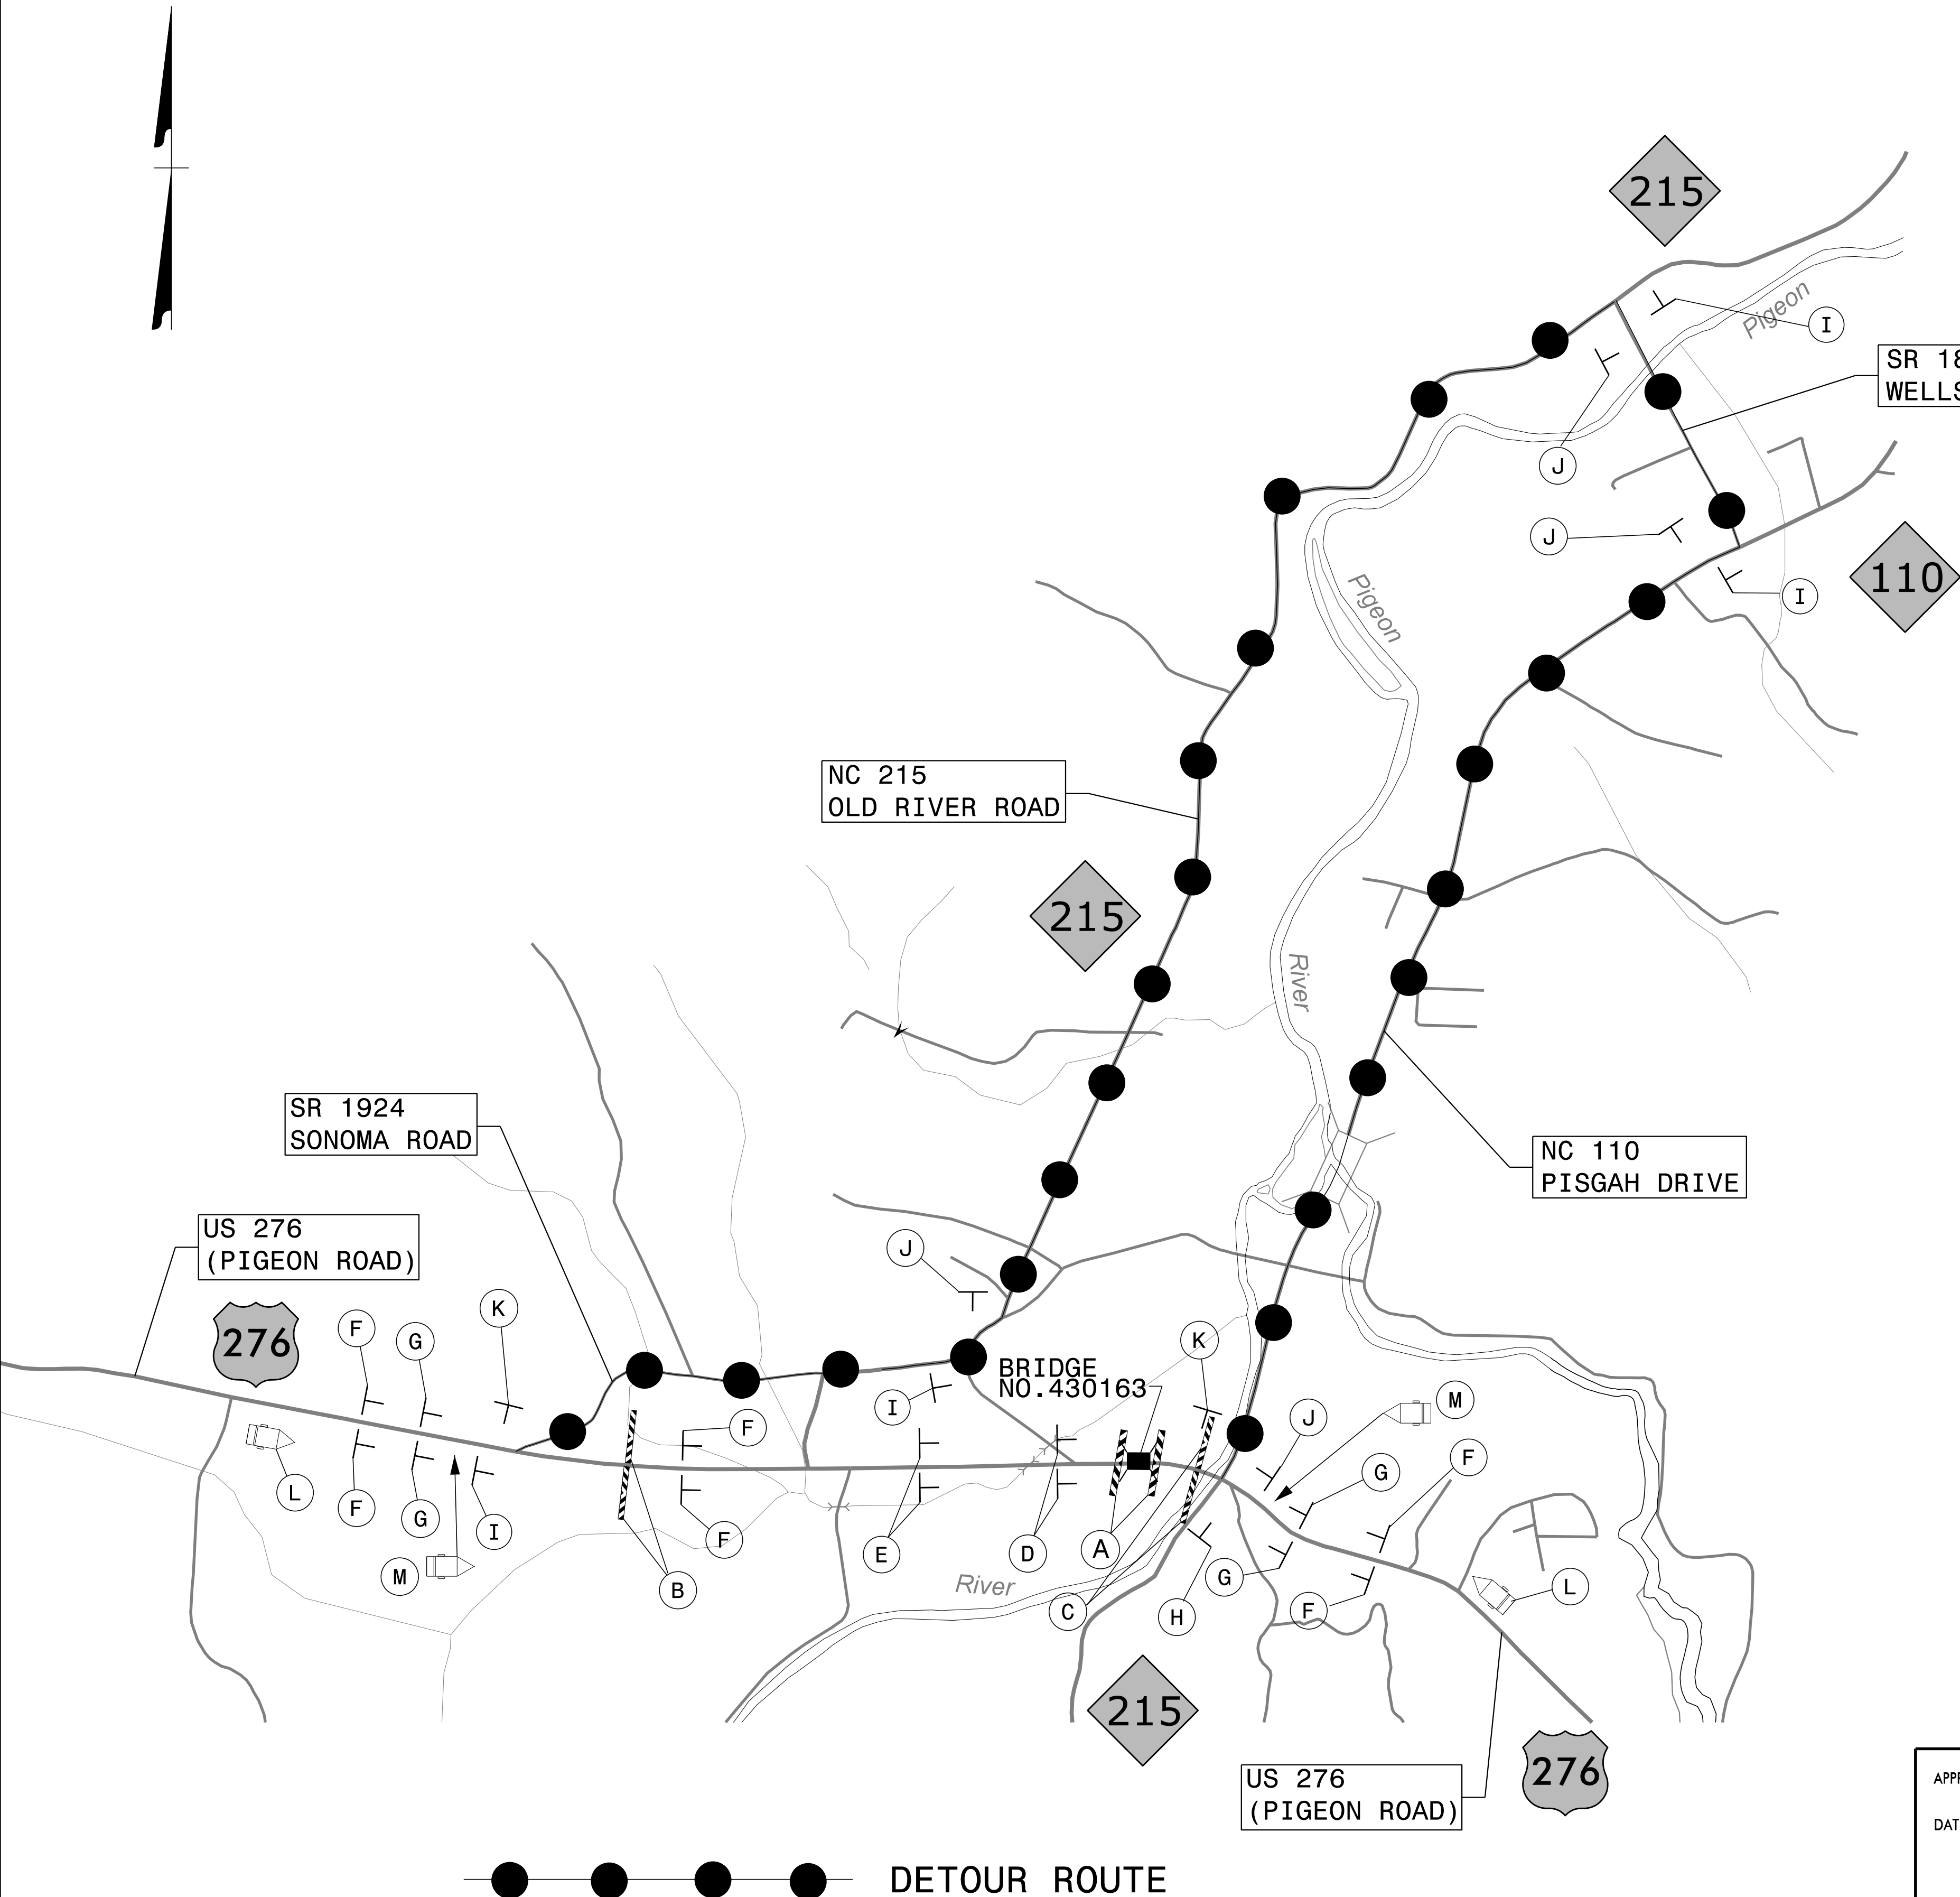

APPROVED: 

DATE: 7/9/2026

SEAL

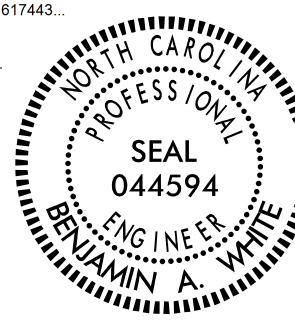

**DOCUMENT NOT CONSIDERED FINAL
UNLESS ALL SIGNATURES COMPLETED**



OFFSITE
DETOUR
ROUTE