


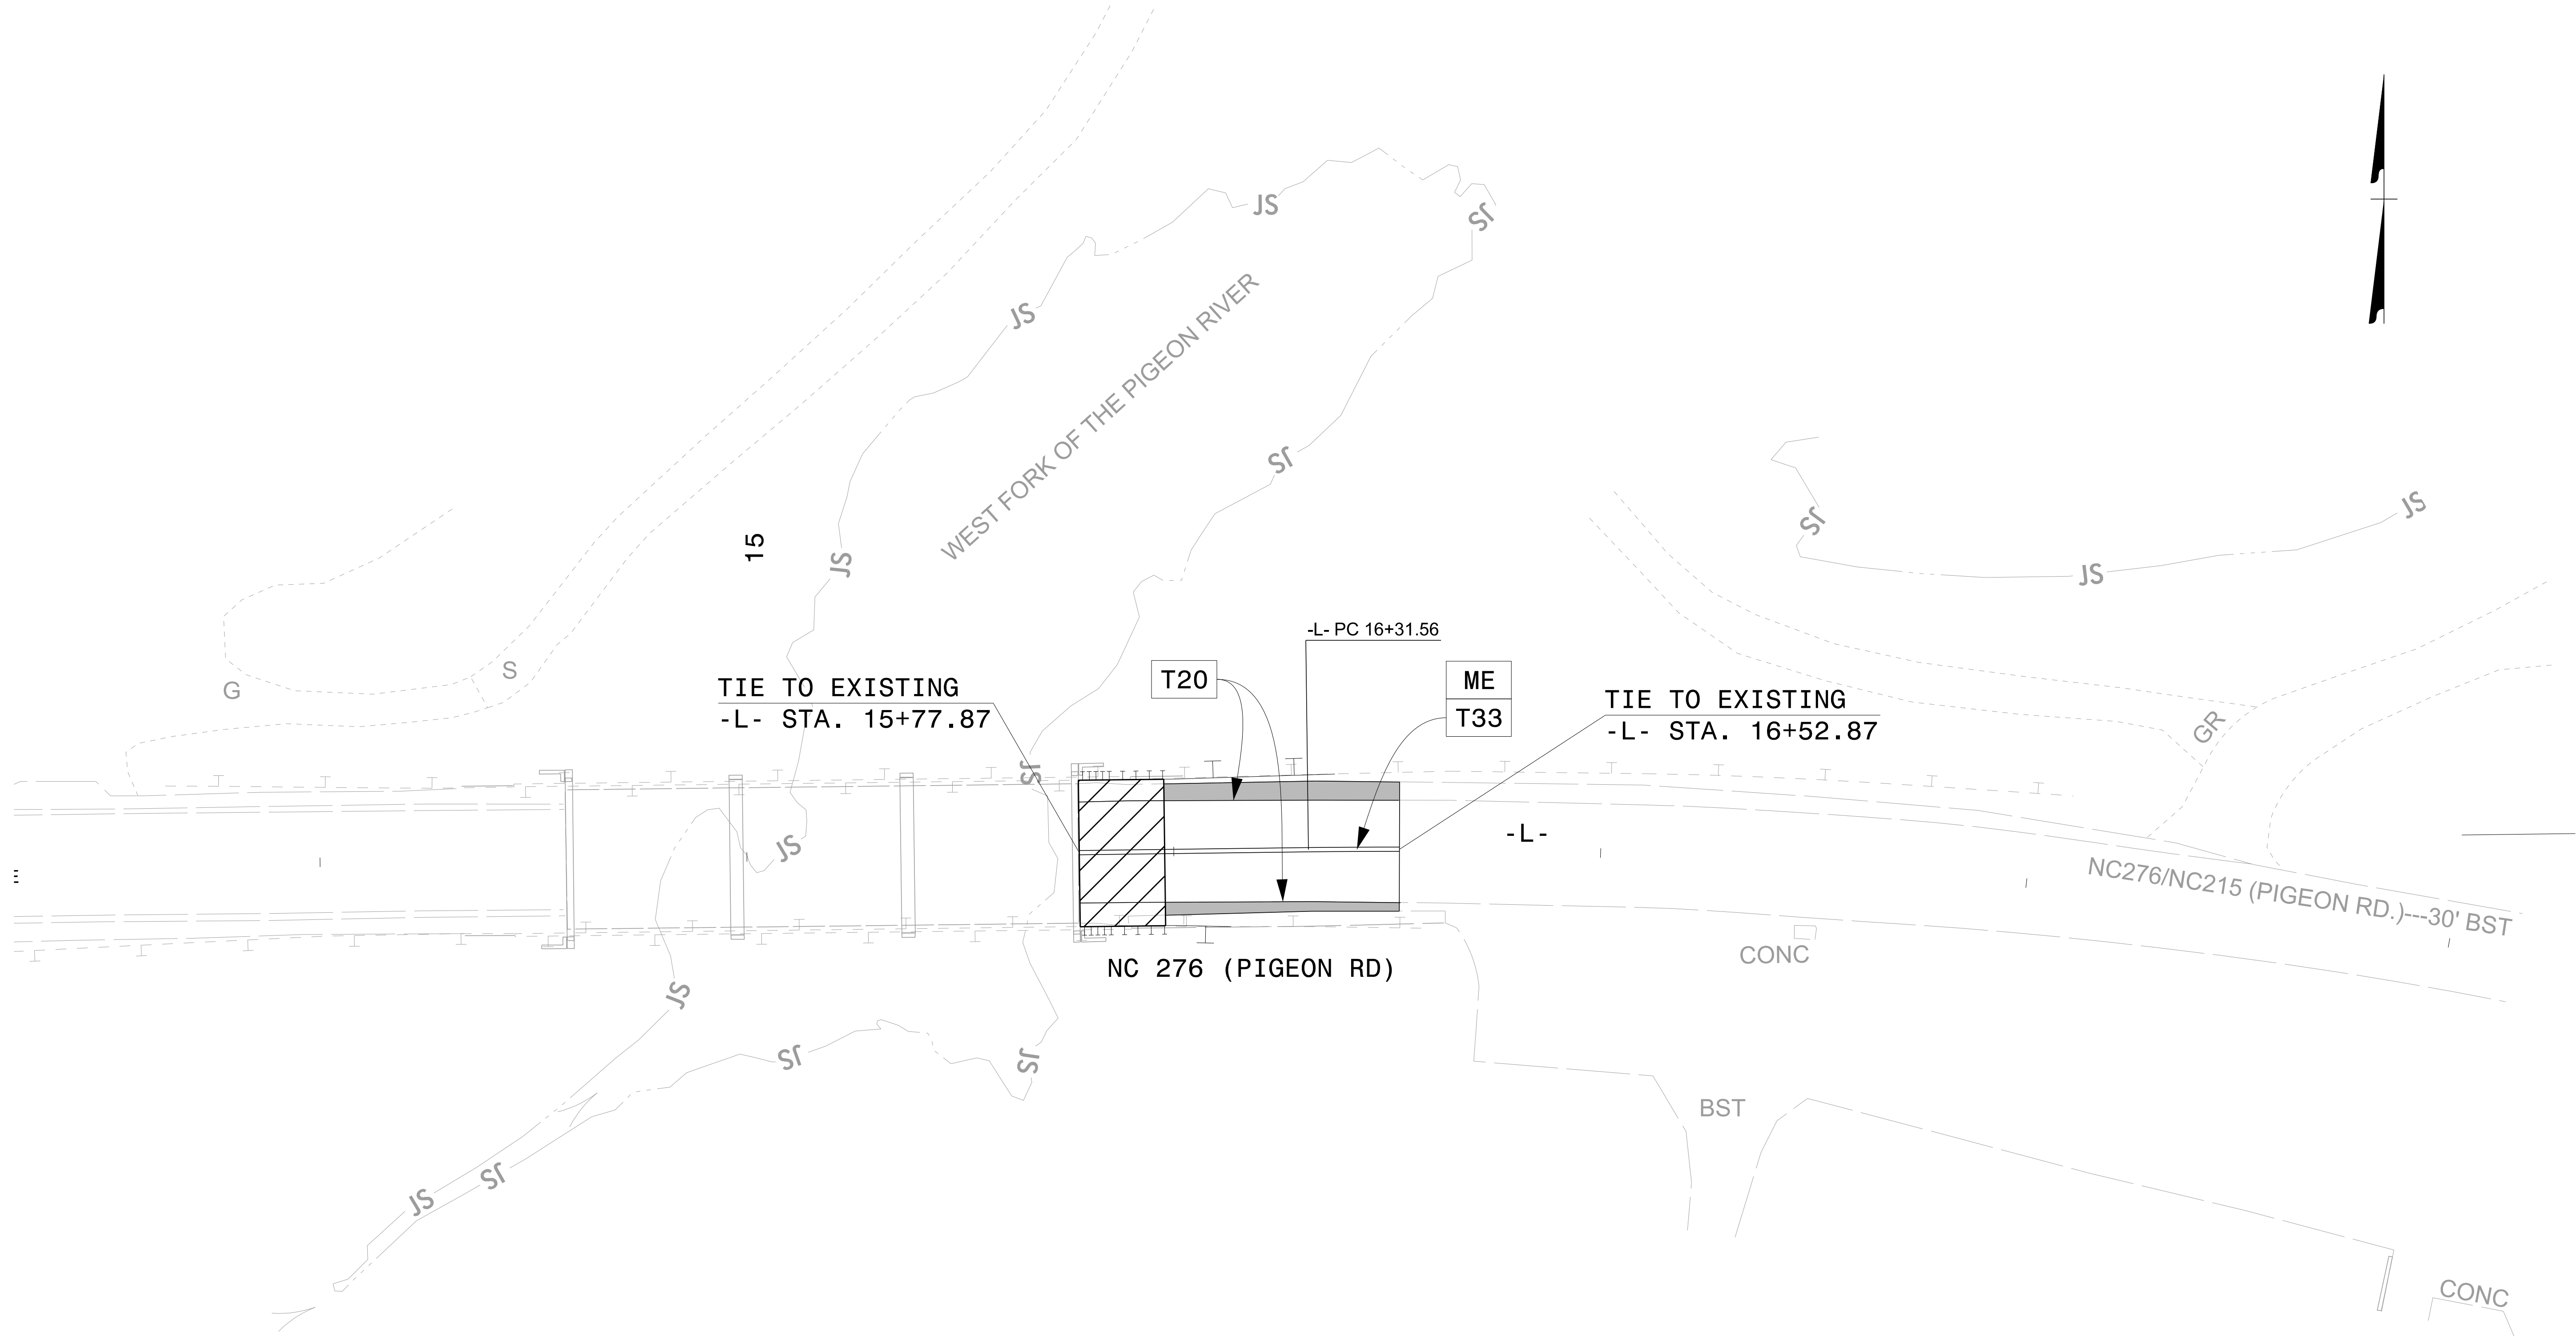

NOTE: LANE WIDTHS ARE 12' UNLESS OTHERWISE SHOWN

18314.1044067.PR


PMP 002

NORTH CAROLINA
DEPARTMENT OF TRANSPORTATION
HAYWOOD COUNTY



ROADWAY DESIGN UNIT

SEAL:

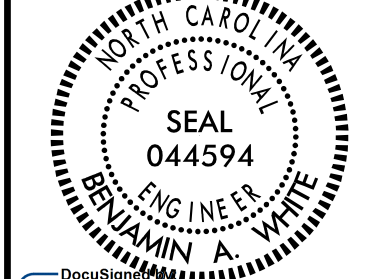

Benjamin A. White 7/9/2026

NO DOCUMENT IS CONSIDERED FINAL
UNLESS ALL SIGNATURES COMPLETED

PREPARED BY

