


8/26/24


+

+

DRAWN BY : J. MYA DATE : 4/2025  
CHECKED BY : J. YANNACCONE DATE : 4/2025

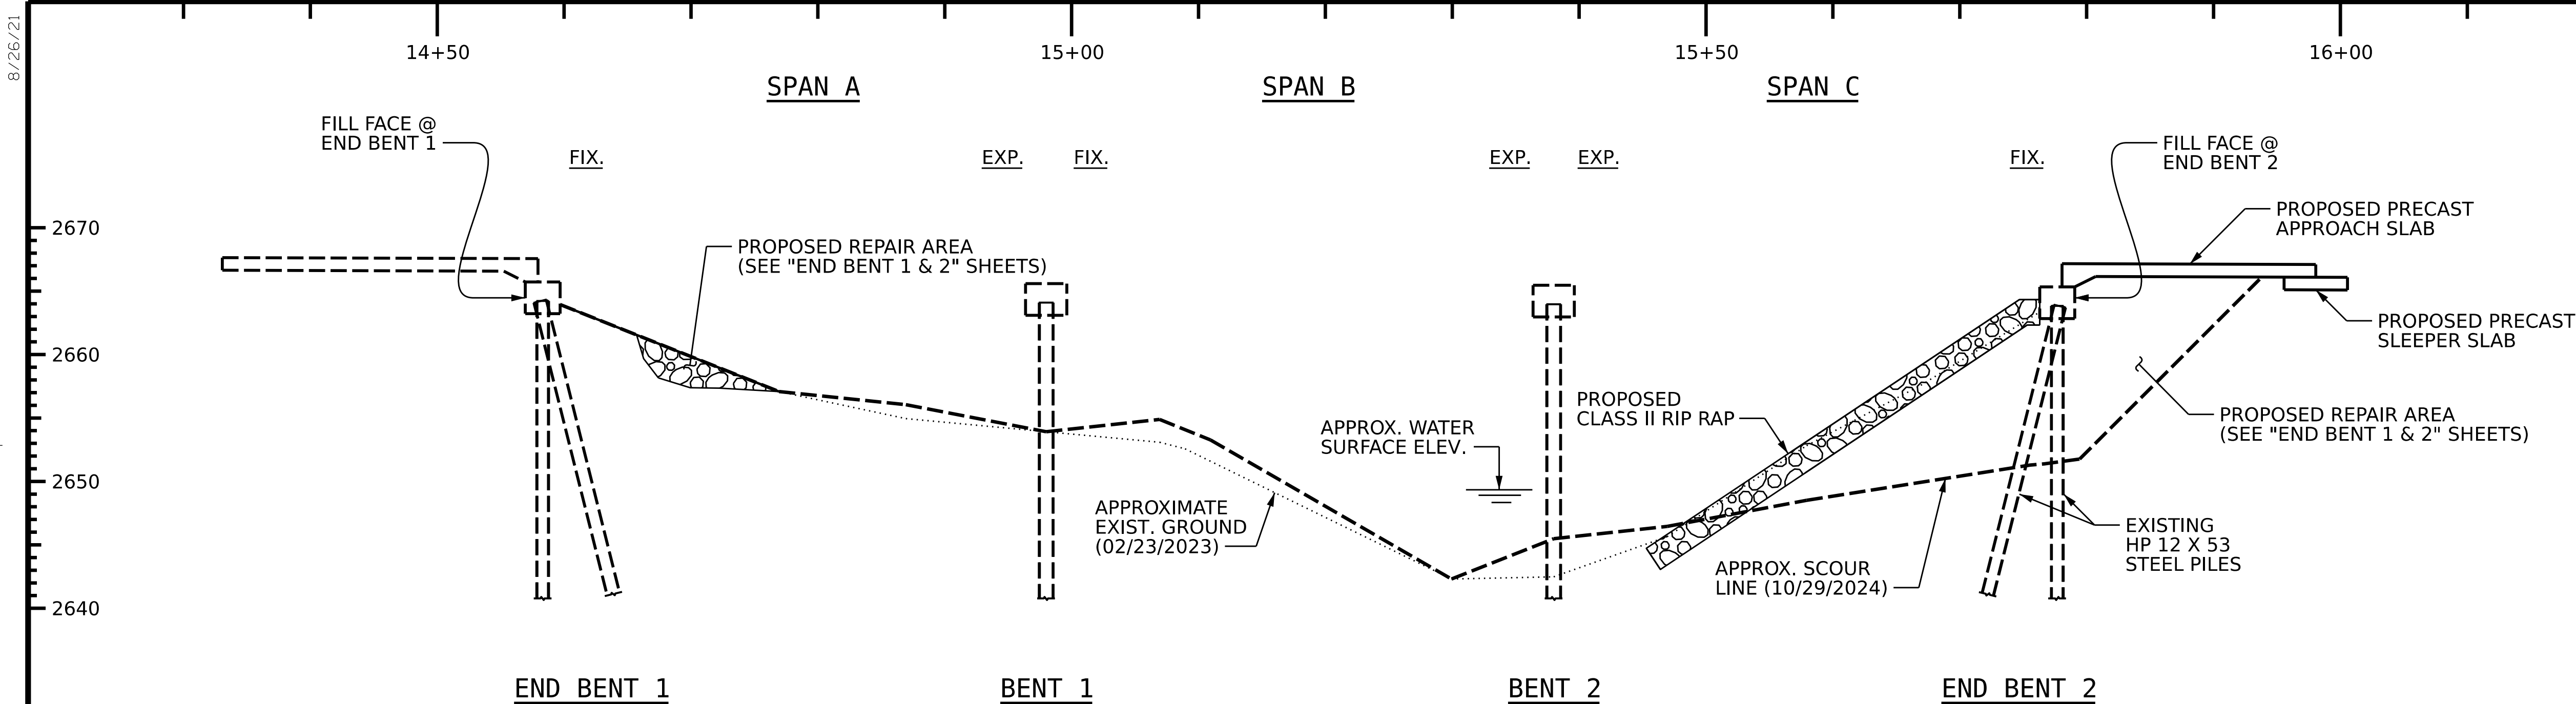

SECTION ALONG C BRIDGE

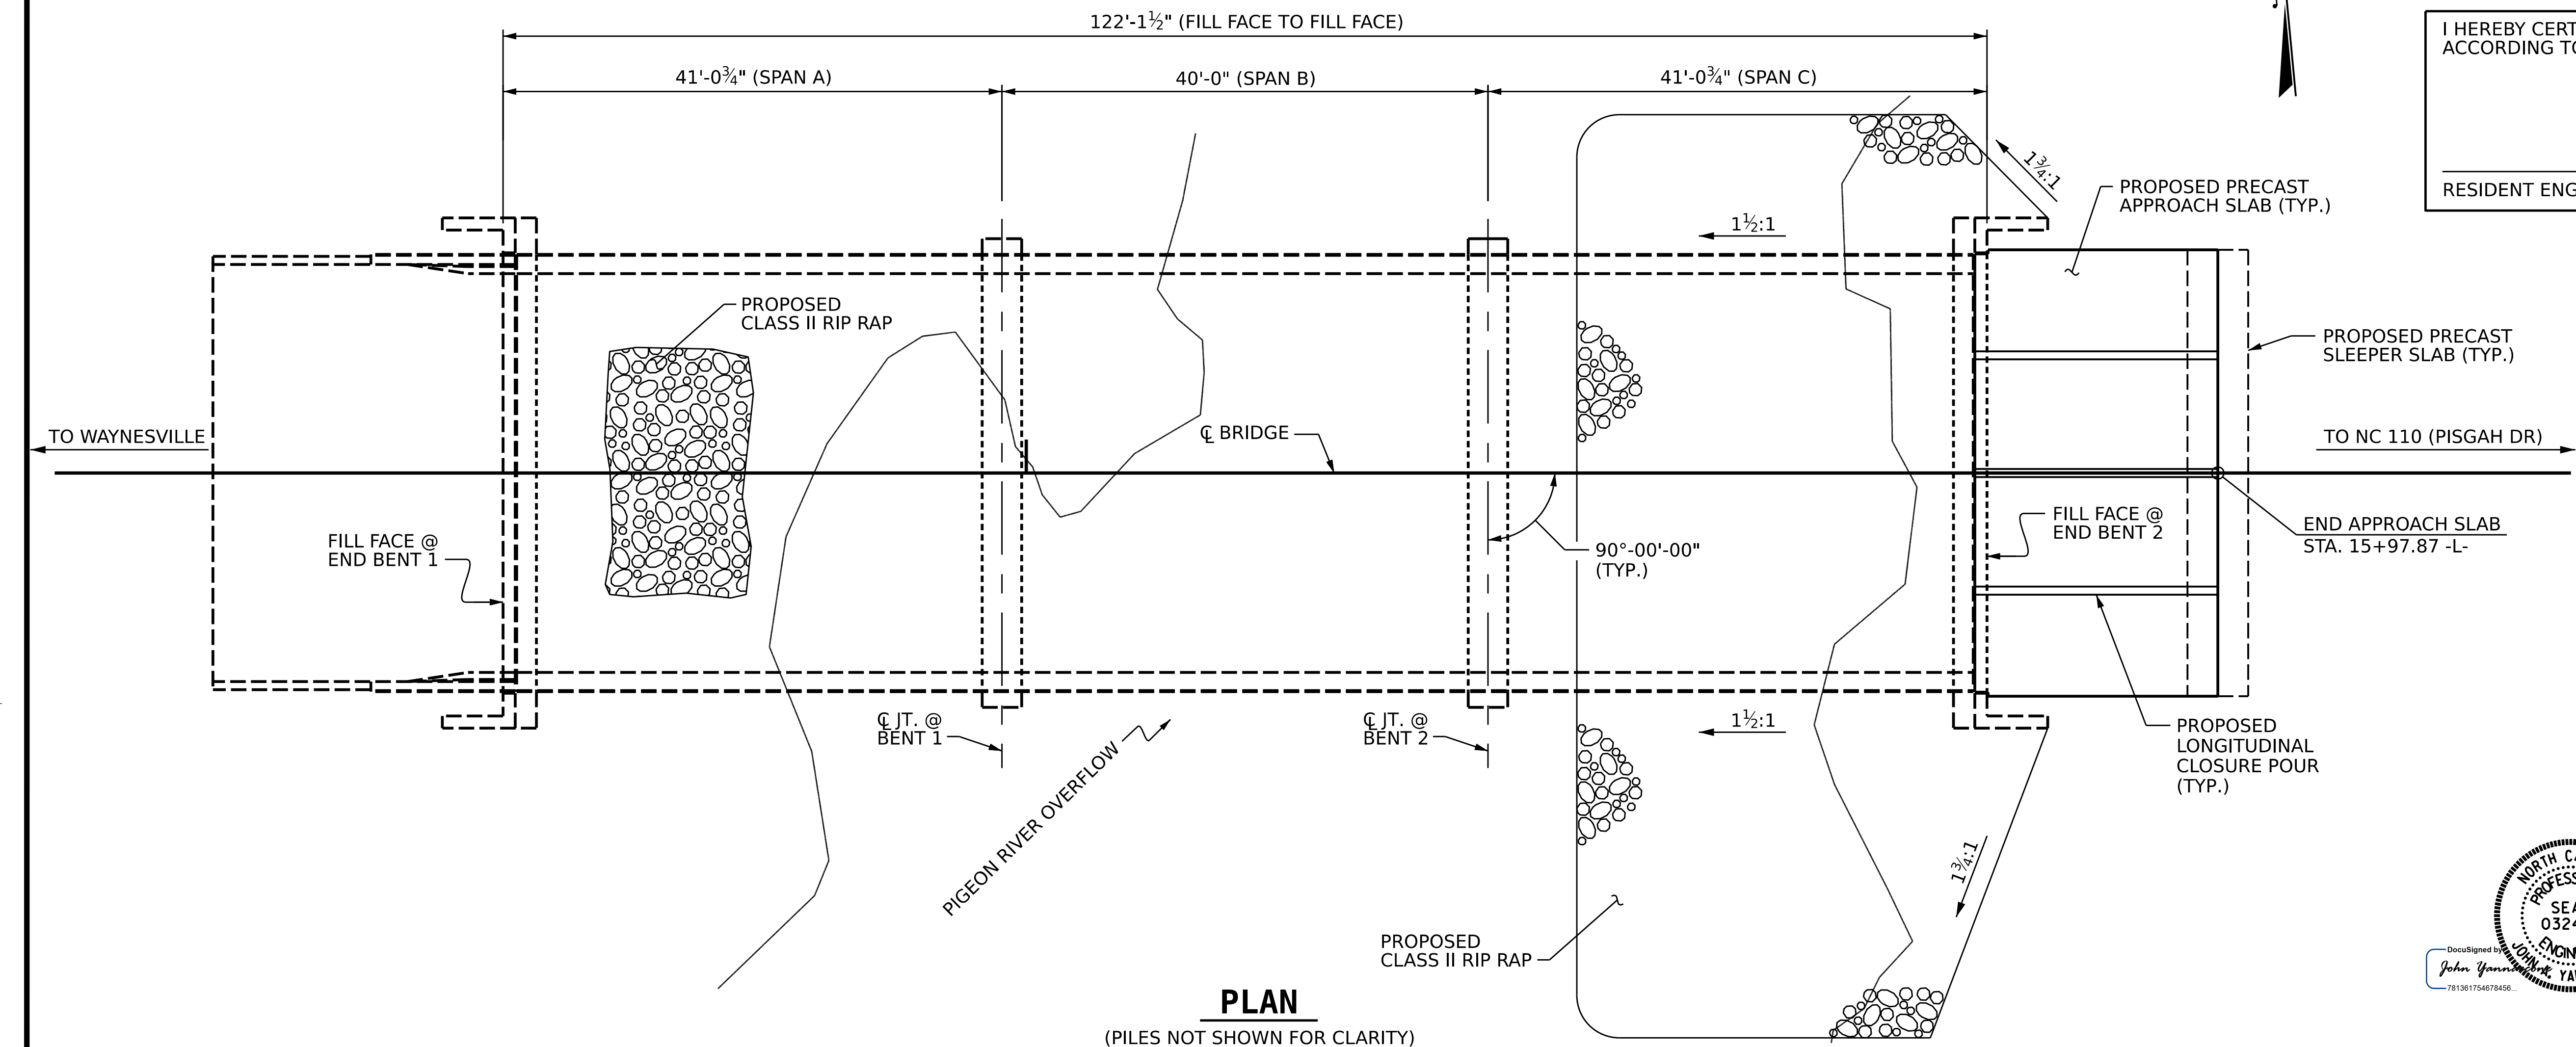

I HEREBY CERTIFY YHAT THIS STRUCTURE WAS REHABILITATED  
ACCORDING TO THESE PLANS OR AS NOTED HEREIN.


RESIDENT ENGINEER DATE

PROJECT NO. 18314.1044067.PR  
HAYWOOD COUNTY  
BRIDGE: 430163

SHEET 1 OF 4

STATE OF NORTH CAROLINA  
DEPARTMENT OF TRANSPORTATION  
RALEIGH

GENERAL DRAWING  
FOR BRIDGE ON US 276  
(PIGEON RD) OVER WEST FORK  
PIGEON RIVER OVERFLOW

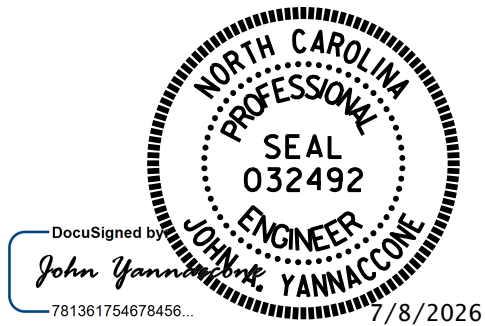

One Glenwood Avenue  
Suite 900  
Raleigh, NC 27603  
919-420-7660  
NC Lic. No. F-0270

DOCUMENT NOT CONSIDERED  
FINAL UNLESS ALL  
SIGNATURES COMPLETED

| REVISIONS    |     |       |     |     |       | SHEET NO. |
|--------------|-----|-------|-----|-----|-------|-----------|
| NO.          | BY: | DATE: | NO. | BY: | DATE: |           |
| 1            |     |       | 3   |     |       | S-1       |
| 2            |     |       | 4   |     |       |           |
| TOTAL SHEETS |     |       |     |     |       | 14        |