
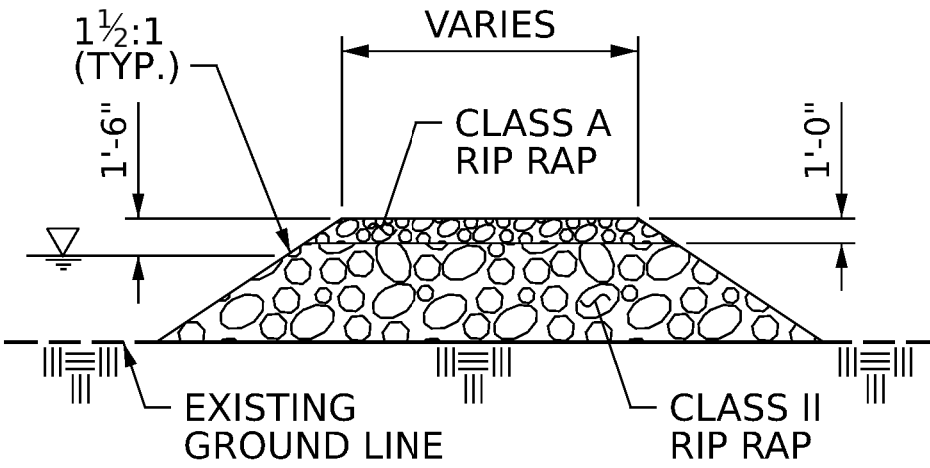


8/26/21

+

+

DRAWN BY : J. MYA DATE : 4/2025
CHECKED BY : J. YANNACCONE DATE : 4/2025

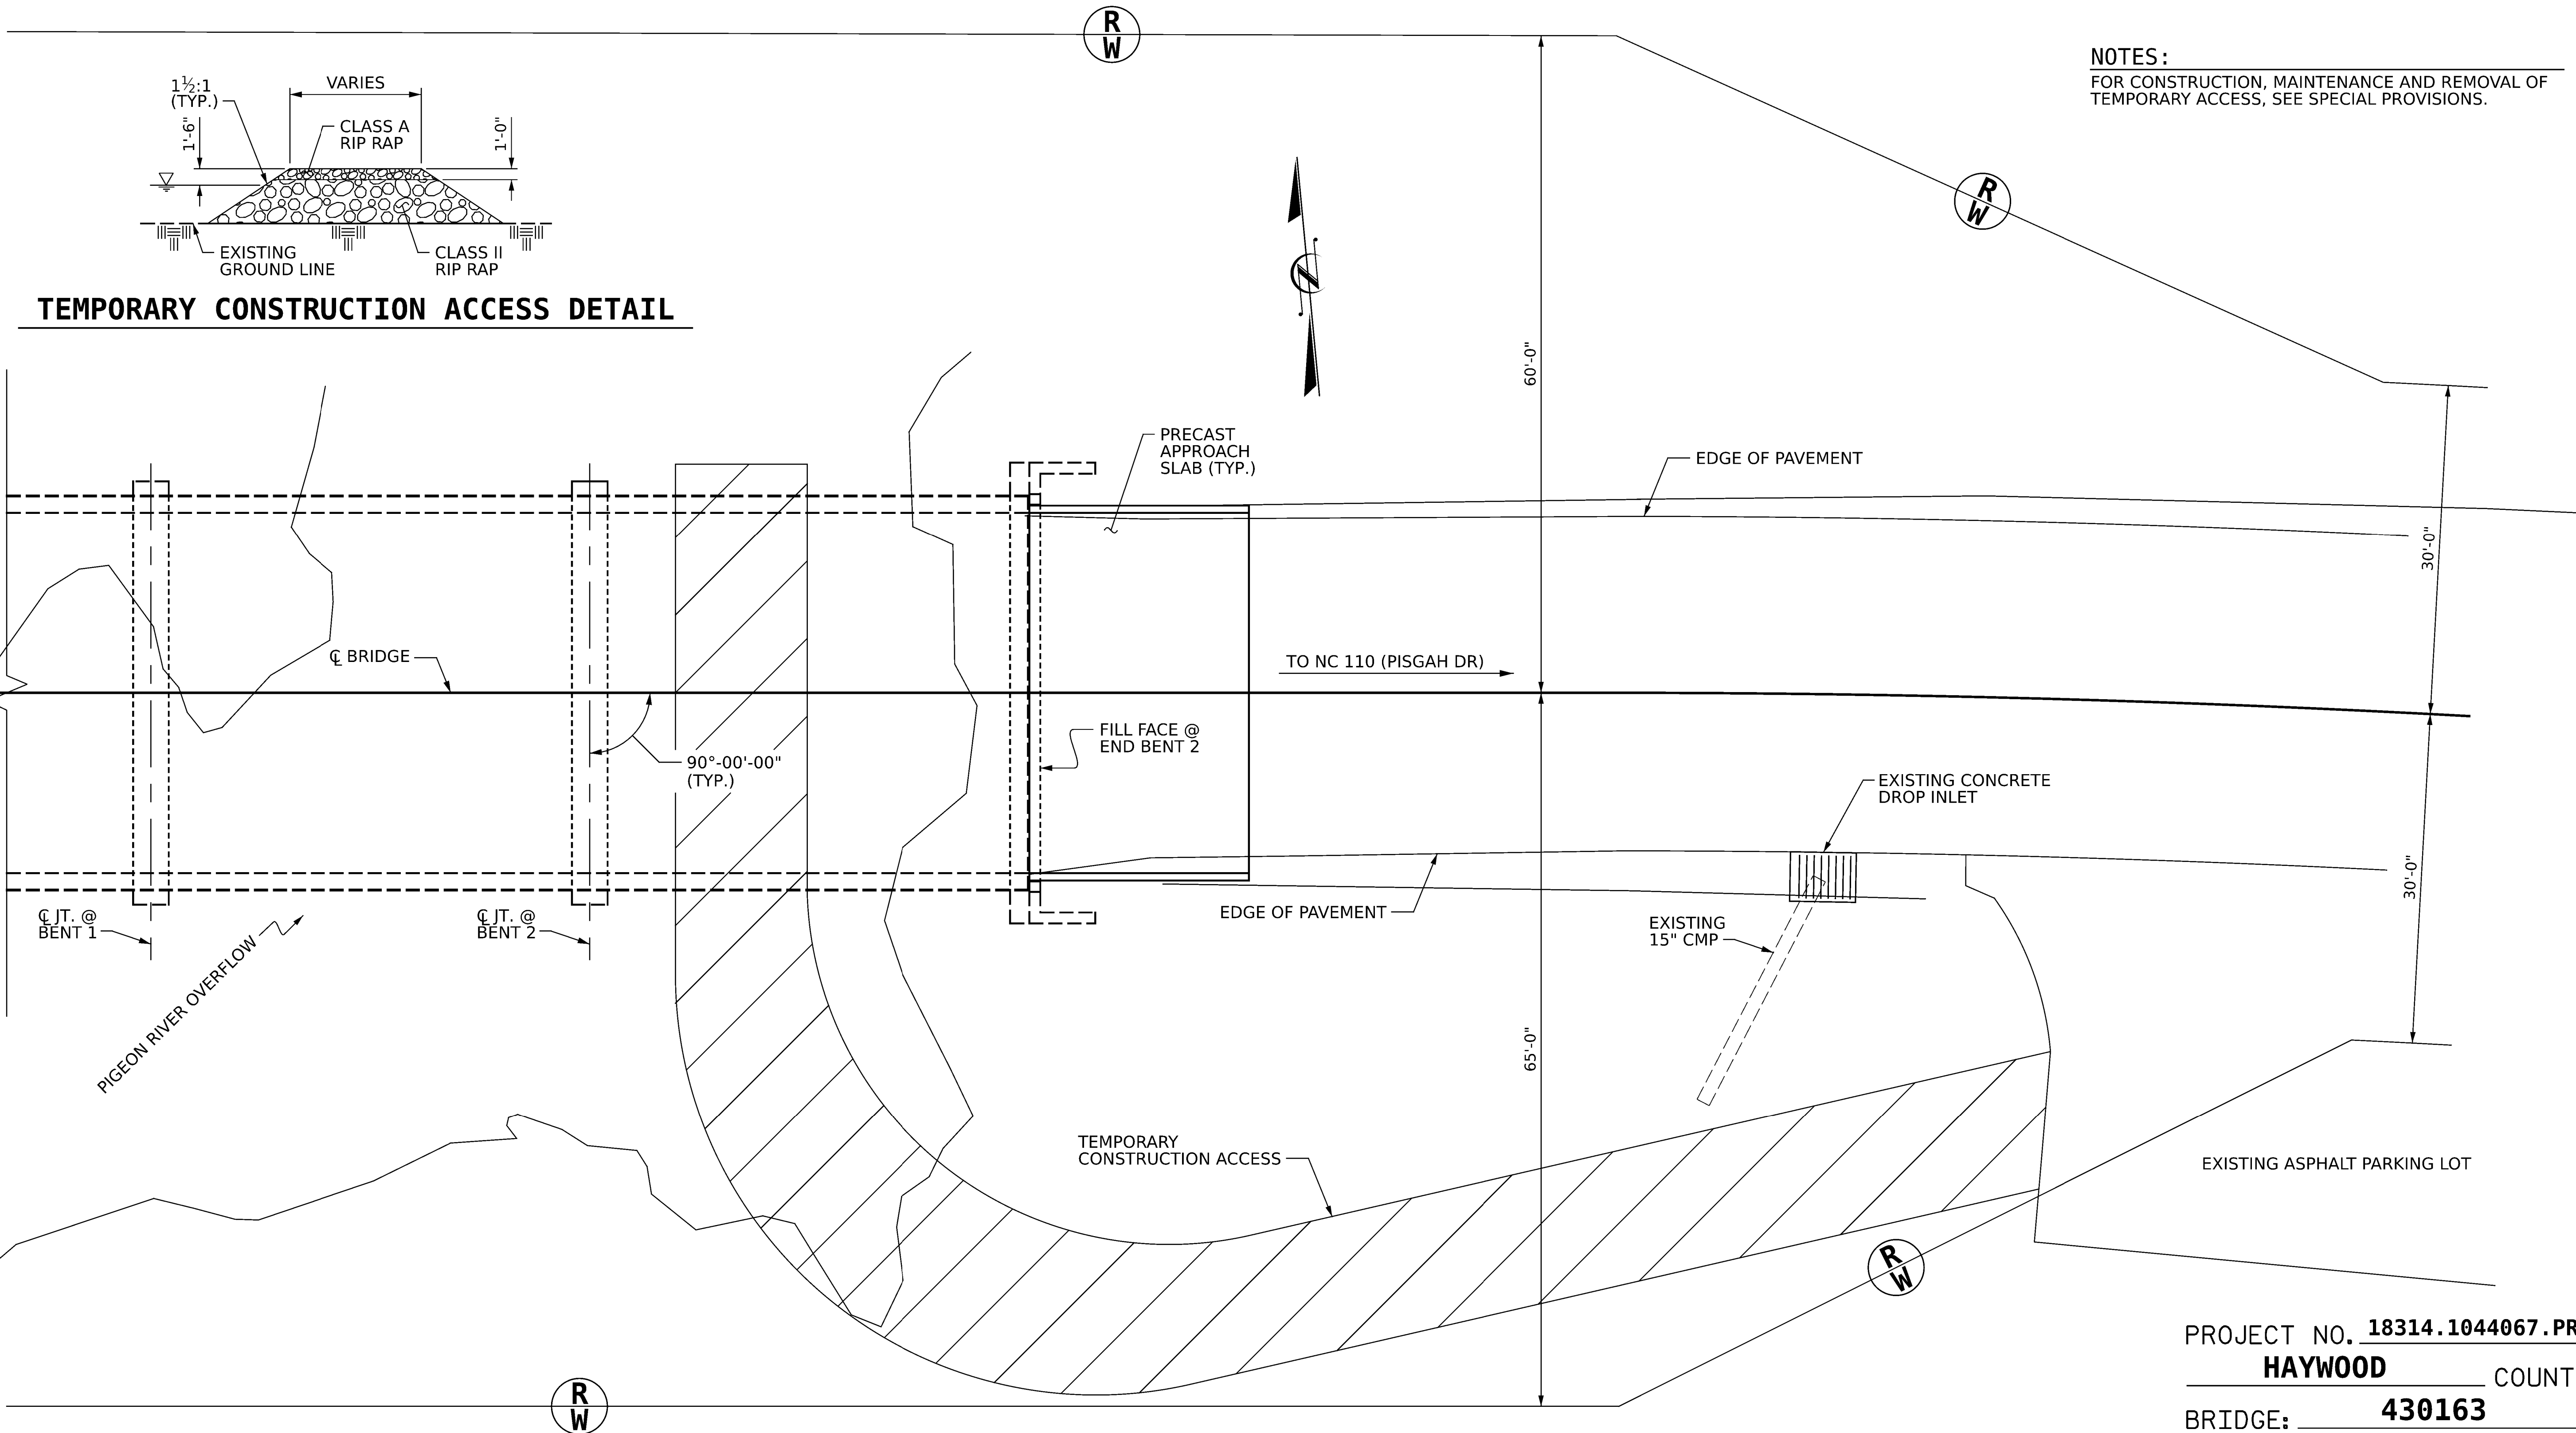

NOTES:
FOR CONSTRUCTION, MAINTENANCE AND REMOVAL OF
TEMPORARY ACCESS, SEE SPECIAL PROVISIONS.

TEMPORARY CONSTRUCTION ACCESS

PROJECT NO. **18314.1044067.PR**
HAYWOOD COUNTY
BRIDGE: **430163**

SHEET 2 OF 4



STATE OF NORTH CAROLINA
DEPARTMENT OF TRANSPORTATION
RALEIGH

GENERAL DRAWING
FOR BRIDGE ON US 276
(PIGEON RD) OVER WEST FORK
PIGEON RIVER OVERFLOW



DOCUMENT NOT CONSIDERED
FINAL UNLESS ALL
SIGNATURES COMPLETED

REVISIONS						SHEET NO.
NO.	BY:	DATE:	NO.	BY:	DATE:	5-2
1			3			TOTAL SHEETS
2			4			14