

8/26/21

NOTES:

FOR PRECAST APPROACH SLABS AND LONGITUDINAL CLOSURE POUR, SEE SPECIAL PROVISIONS.


FOR ASPHALT PLUG JOINT FOR PRESERVATION, SEE PRECAST APPROACH SLABS SPECIAL PROVISION.

FOR STEEL PILE REPAIRS, SEE SPECIAL PROVISIONS.

SEE ROADWAY STANDARD DRAWING 862.01 FOR GUARDRAIL PLACEMENT DETAILS.

SEE ROADWAY STANDARD DRAWING 862.02 FOR GUARDRAIL INSTALLATION DETAILS.

SPACE GUARDRAIL POSTS AS DIMENSIONED IN THE ROADWAY STANDARD DRAWINGS, EXCEPT AS NOTED. SEE ROADWAY STANDARD DRAWING 862.03 FOR GUARDRAIL ANCHOR UNIT TYPE B-77 DETAILS.

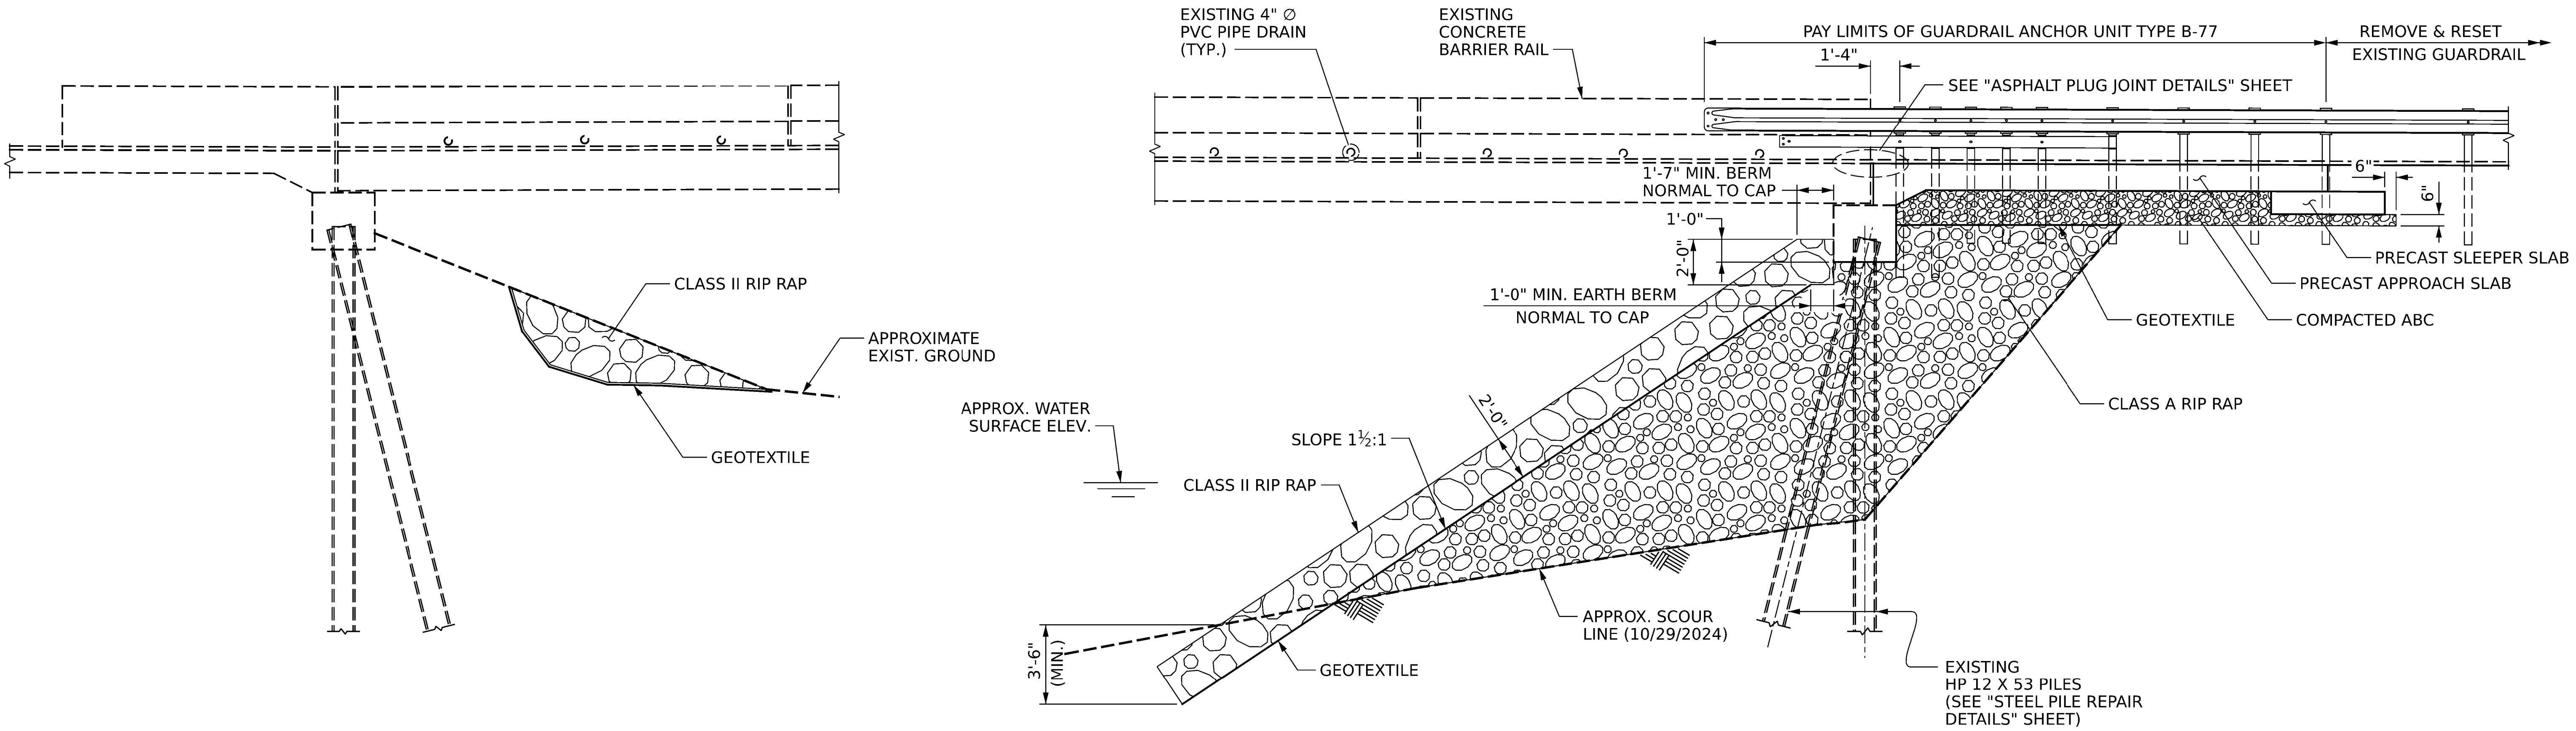

END BENT 1 - PROPOSED


END BENT 2 - PROPOSED

PROJECT NO. **18314.1044067.PR**
HAYWOOD COUNTY
BRIDGE: **430163**

SHEET 2 OF 2

STATE OF NORTH CAROLINA
DEPARTMENT OF TRANSPORTATION
RALEIGH

END BENT 1 & 2

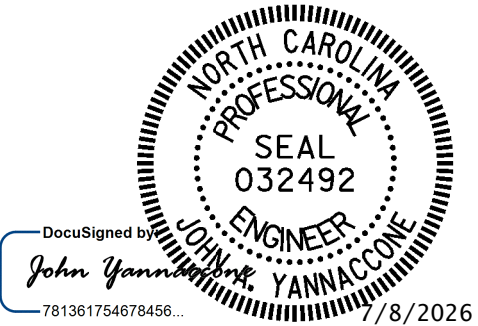

DRAWN BY : J. MYA DATE : 4/2025
CHECKED BY : J. YANNACCONE DATE : 4/2025



DOCUMENT NOT CONSIDERED
FINAL UNLESS ALL
SIGNATURES COMPLETED

REVISIONS						SHEET NO.
NO.	BY:	DATE:	NO.	BY:	DATE:	
1			3			5-6
2			4			TOTAL SHEETS 14