


DRAWING DETAIL:
GUARDRAIL PLACEMENT FOR BURIED IN CUT END UNIT
862D0114

STATE	STATE PROJECT REFERENCE NO.	SHEET NO.	TOTAL SHEETS
N.C.	DN01102	5	22
STATE PROJ. NO.	F. A. PROJ. NO.	DESCRIPTION	
50986.3.11	5098610	CONSTRUCTION	
50986.3.12	5098609	CONSTRUCTION	
50986.3.13	5098611	CONSTRUCTION	
50986.3.14	5098613	CONSTRUCTION	

PROJECT REFERENCE NO.	SHEET NO.
DN01102	5

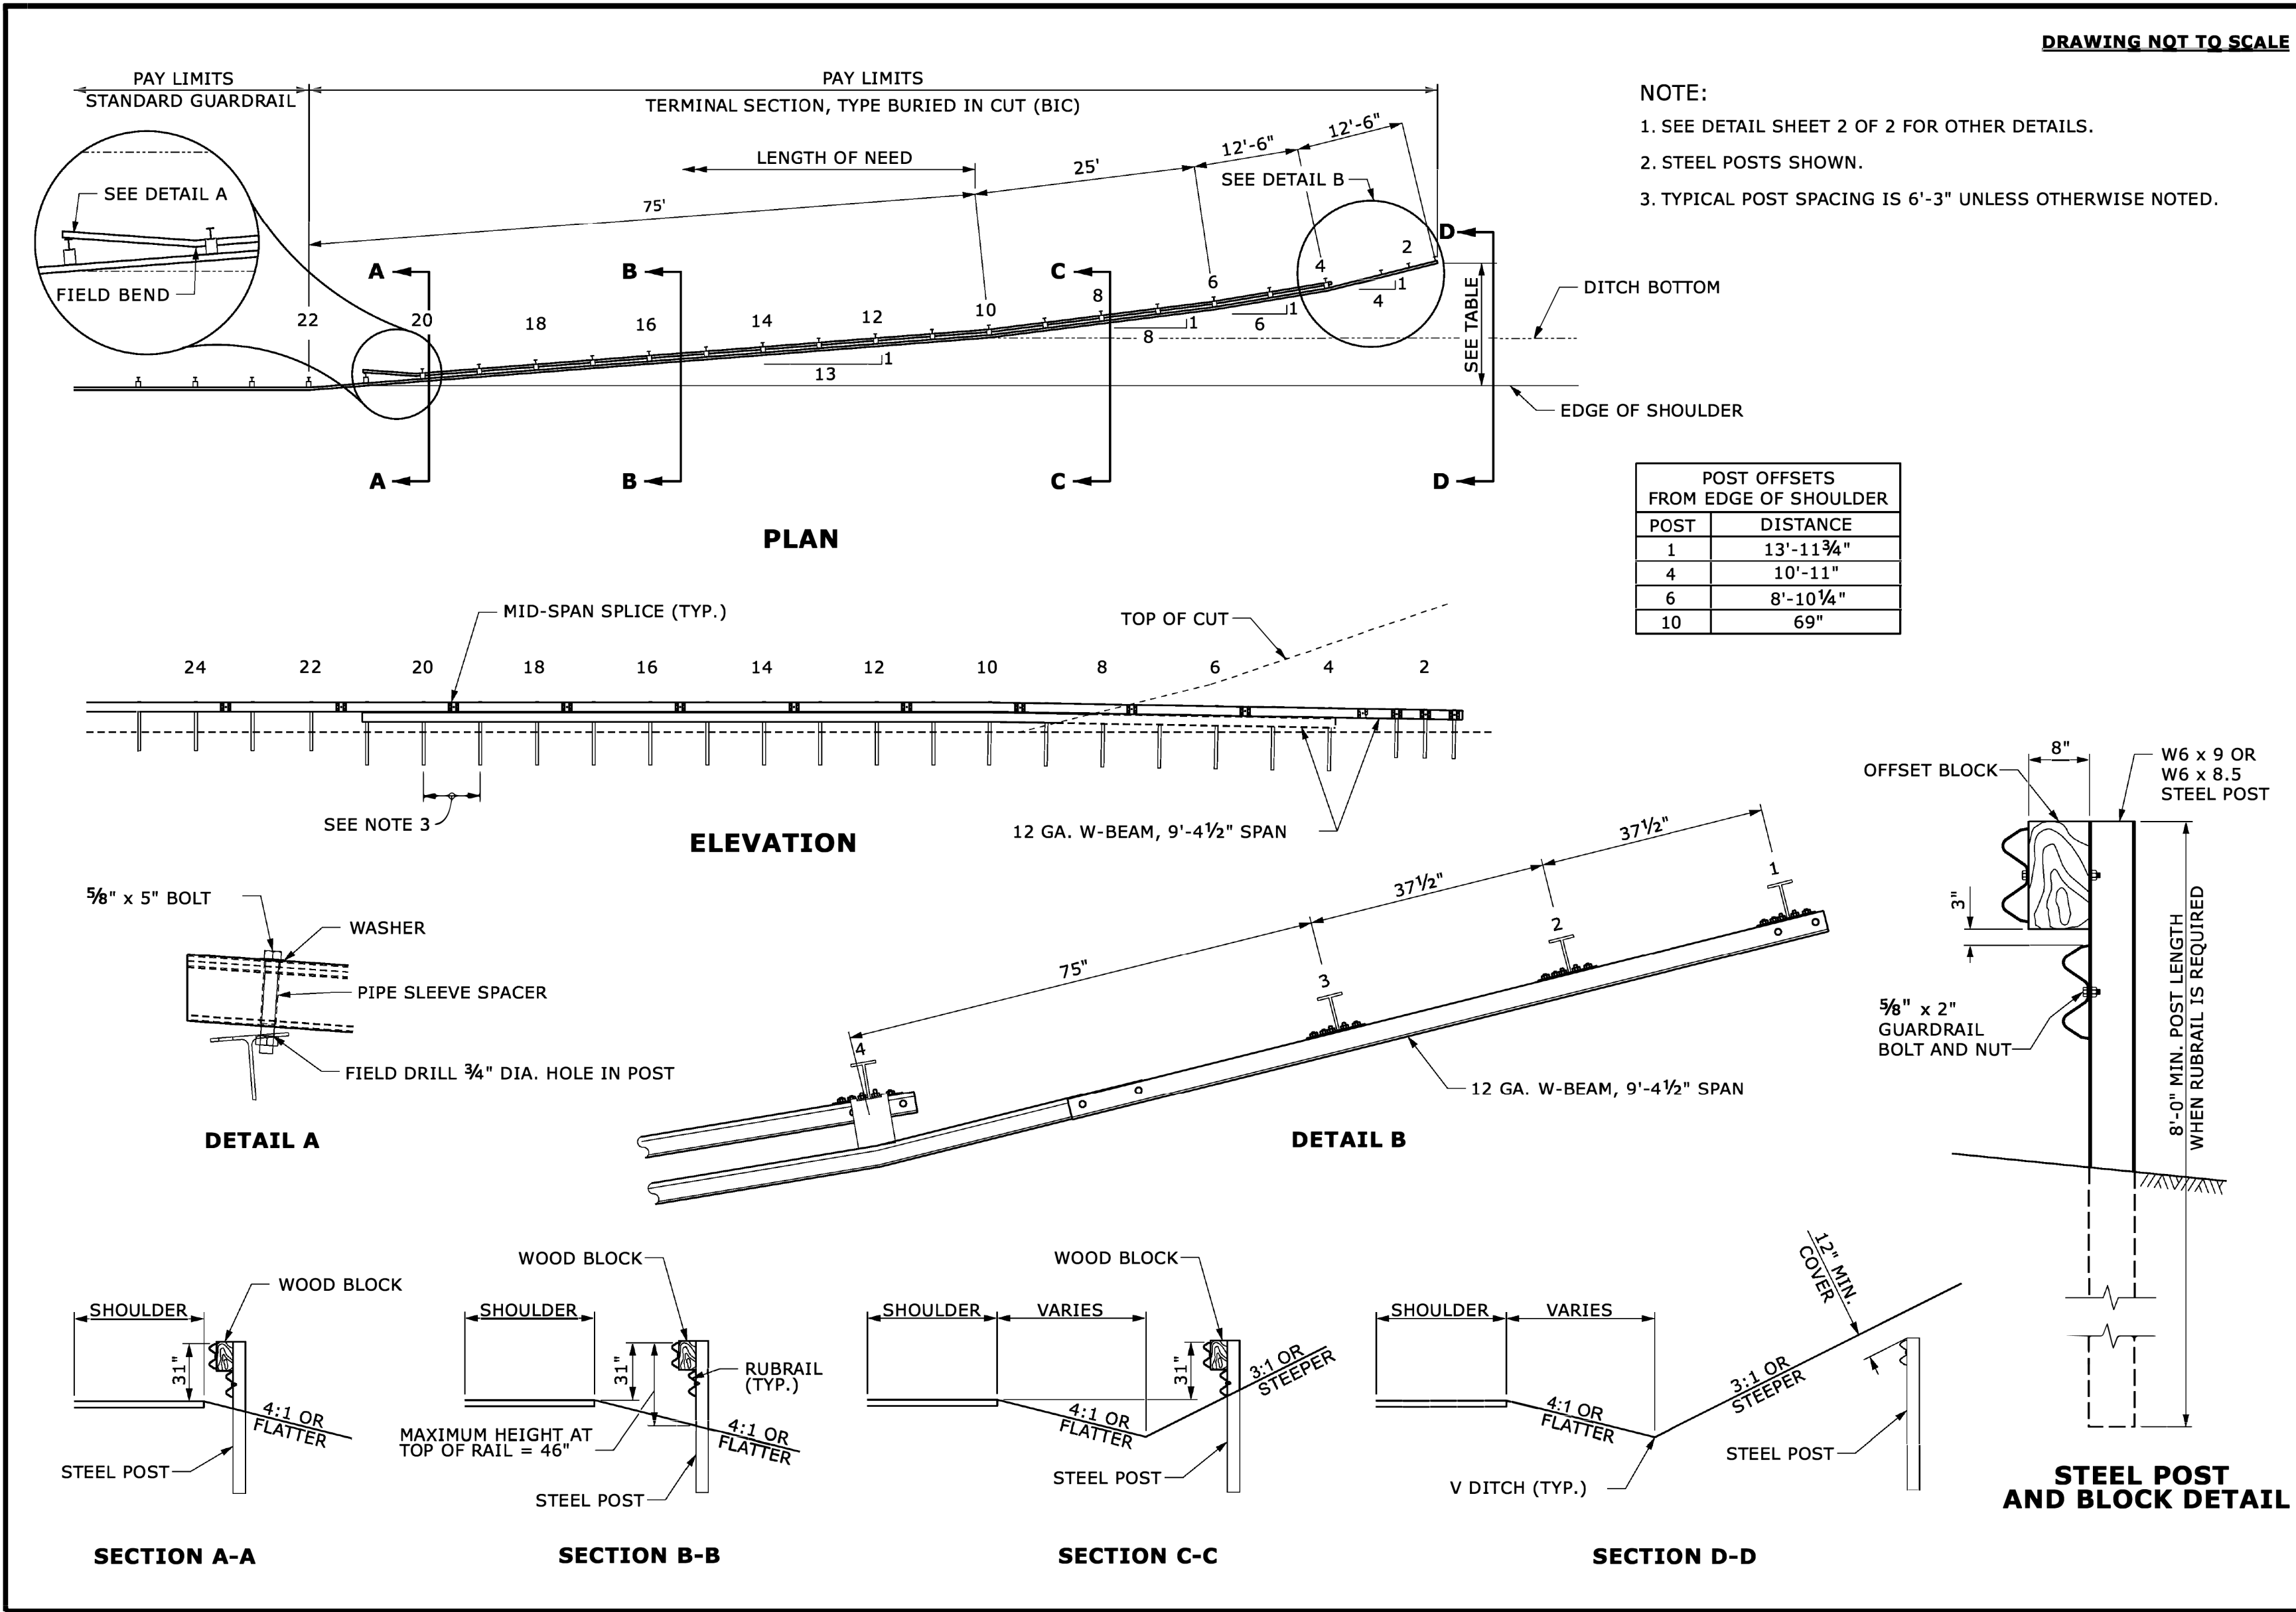

STATE OF
NORTH CAROLINA
DEPT. OF TRANSPORTATION
DIVISION OF HIGHWAYS
RALEIGH, N.C.

ROADWAY DETAIL DRAWING FOR
GUARDRAIL PLACEMENT
BURIED IN CUT END UNIT

SHEET 14 OF 15
862D01



DOCUMENT NOT CONSIDERED FINAL UNLESS ALL SIGNATURES COMPLETED	
CONTRACTS STANDARDS AND DEVELOPMENT UNIT	
Office 919-707-6950	FAX 919-250-4119
SEE TITLE BLOCK	
ORIGINAL BY: S.CALHOUN	DATE: 7-25-2024
MODIFIED BY:	DATE:
CHECKED BY:	DATE:
FILE SPEC:	