


DRAWING DETAIL:
STRUCTURE ANCHOR UNITS
862D0306

STATE	STATE PROJECT REFERENCE NO.	SHEET NO.	TOTAL SHEETS
N.C.	DN01102	7	22
STATE PROJ. NO.	F. A. PROJ. NO.	DESCRIPTION	
50986.3.11	5098610	CONSTRUCTION	
50986.3.12	5098609	CONSTRUCTION	
50986.3.13	5098611	CONSTRUCTION	
50986.3.14	5098613	CONSTRUCTION	

PROJECT REFERENCE NO.	SHEET NO.
DN01102	7

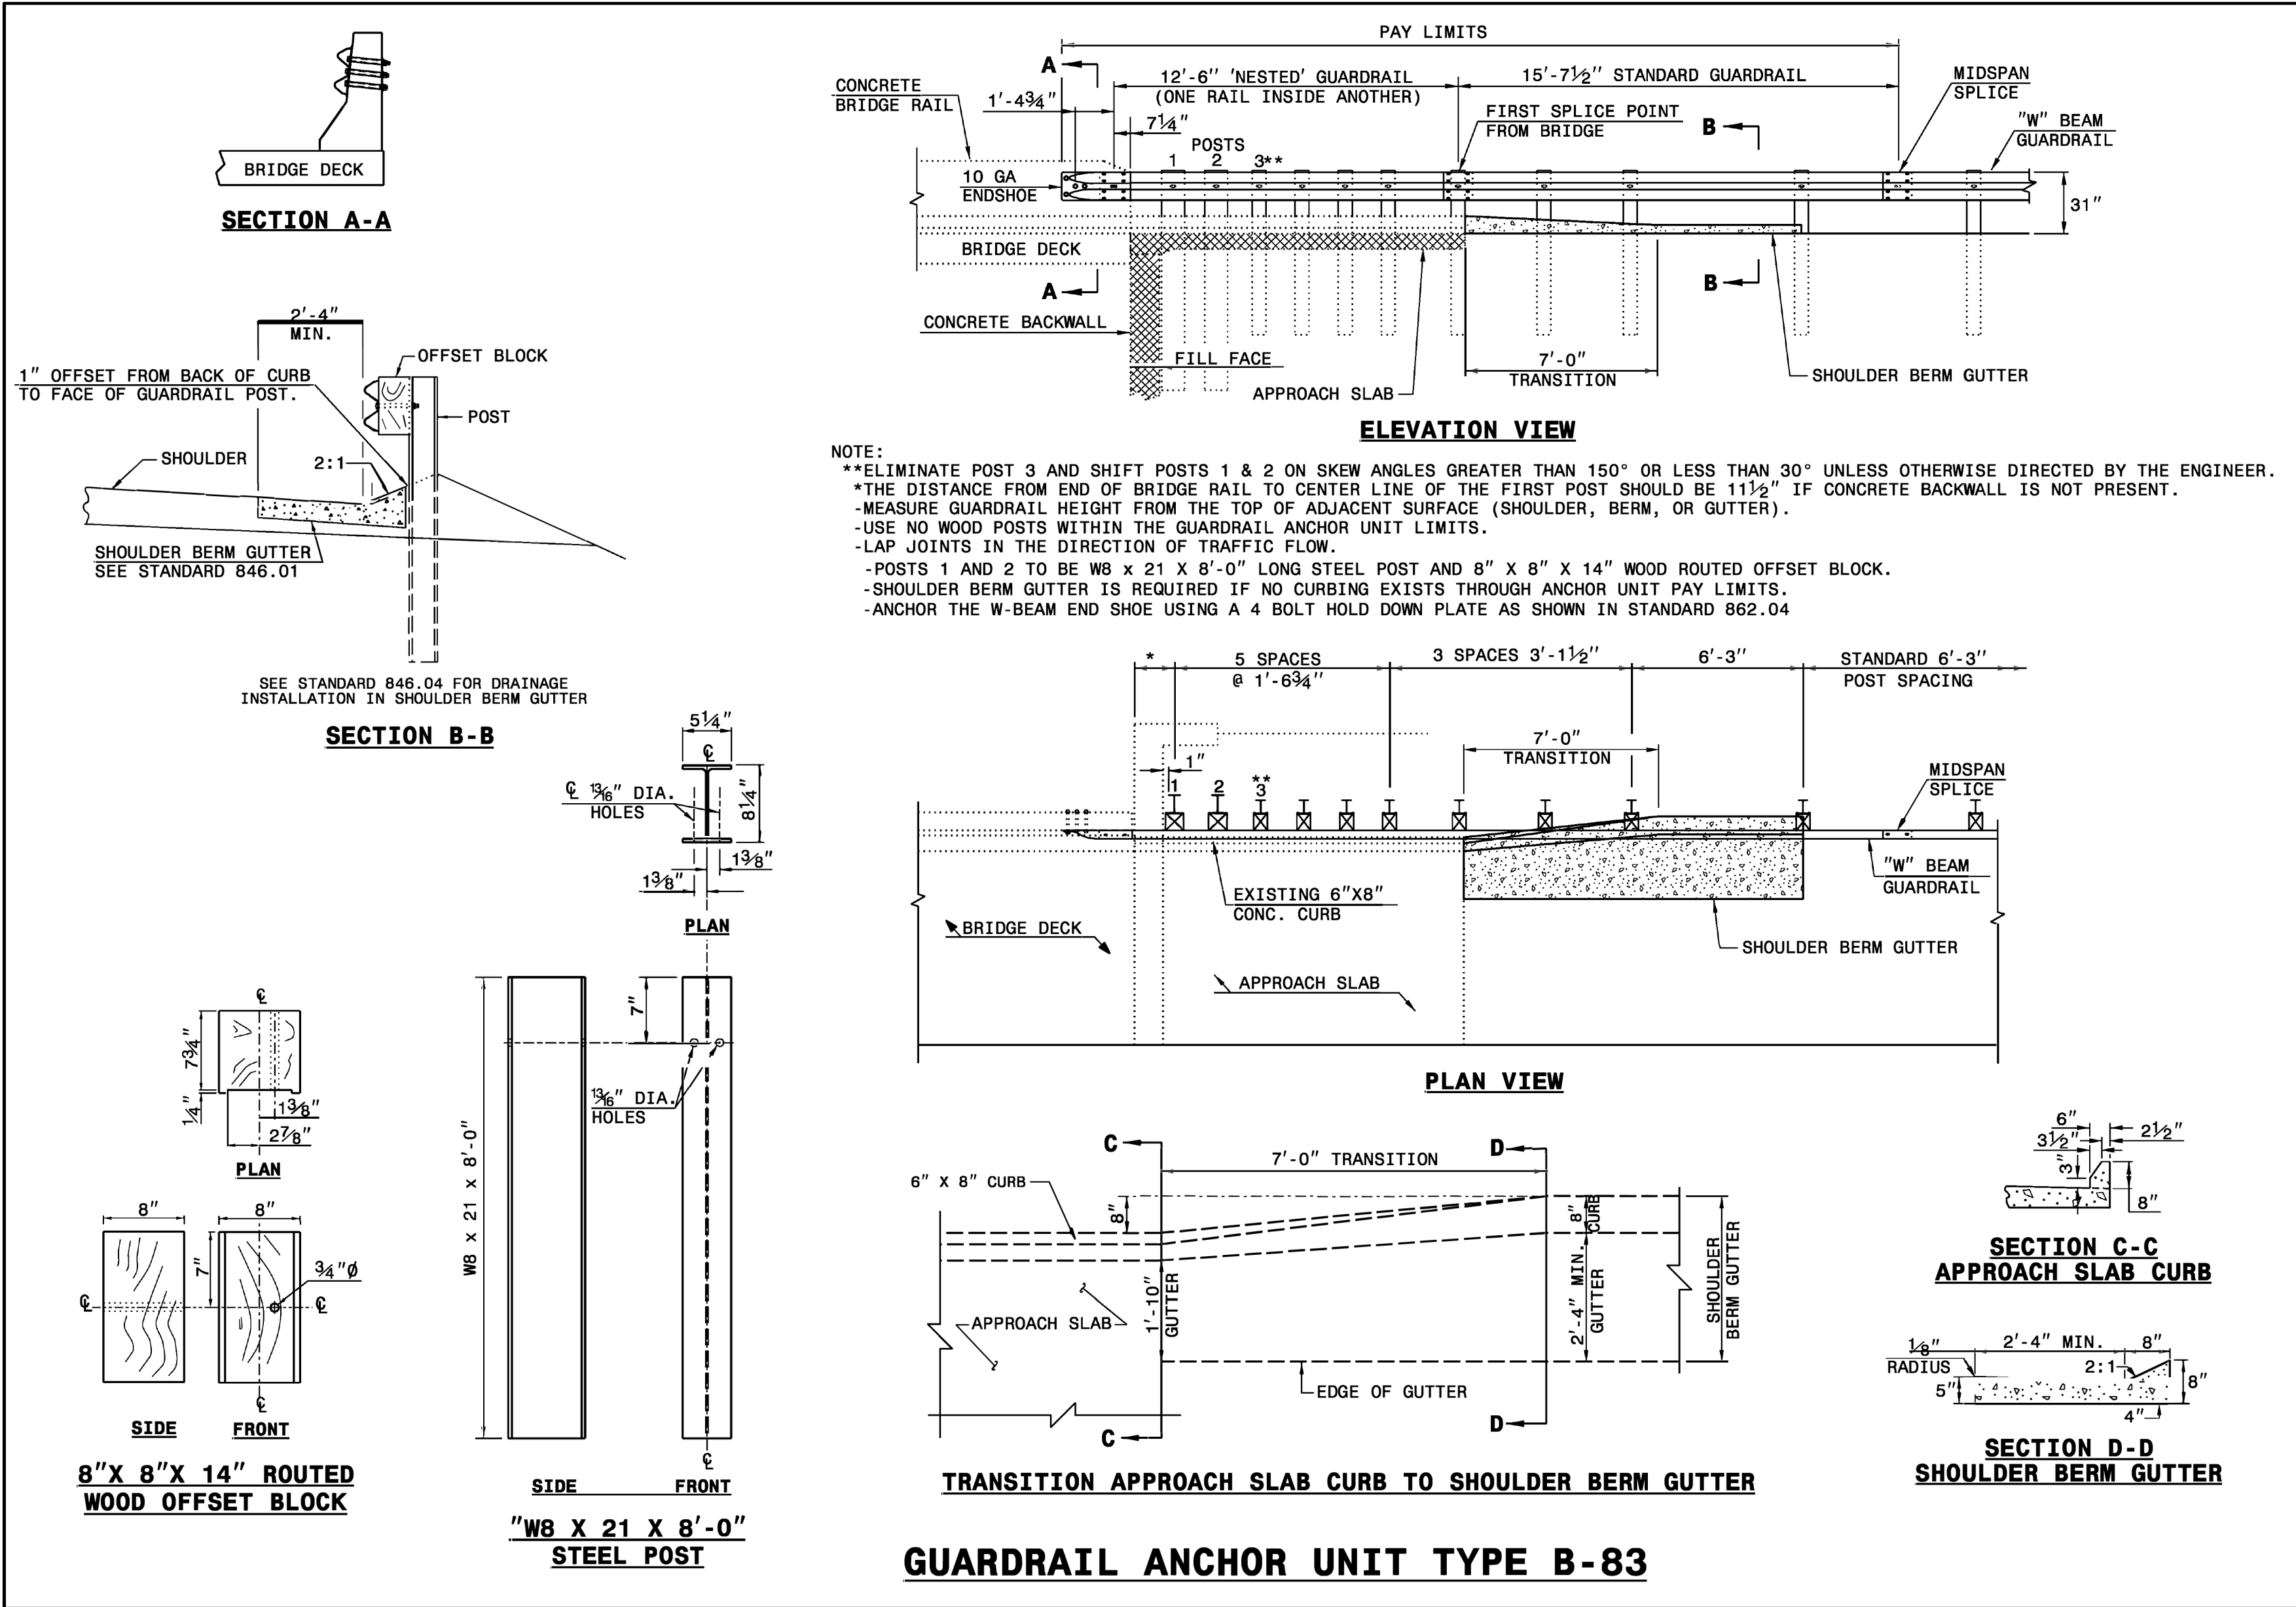

STATE OF
NORTH CAROLINA
DEPT. OF TRANSPORTATION
DIVISION OF HIGHWAYS
RALEIGH, N.C.

ROADWAY DETAIL DRAWING FOR
STRUCTURE ANCHOR UNITS
GUARDRAIL ANCHOR UNIT TYPE B-83



SHEET 6 OF 9
862D03

DOCUMENT NOT CONSIDERED FINAL UNLESS ALL SIGNATURES COMPLETED	
CONTRACTS STANDARDS AND DEVELOPMENT UNIT	
Office 919-707-6950 FAX 919-250-4119	
SEE TITLE BLOCK	
ORIGINAL BY: K. Aldridge	DATE: 06-02-2025
MODIFIED BY:	DATE:
CHECKED BY:	DATE:
FILE SPEC.:	