



5/7/2025 7:22:32 PM
User: blanning
Filename: N:\NC Bridges\W3001.02_Polk 29\BP14-R041\Structures\01_017_BP14-R041_SMU.S2.740029.dgn

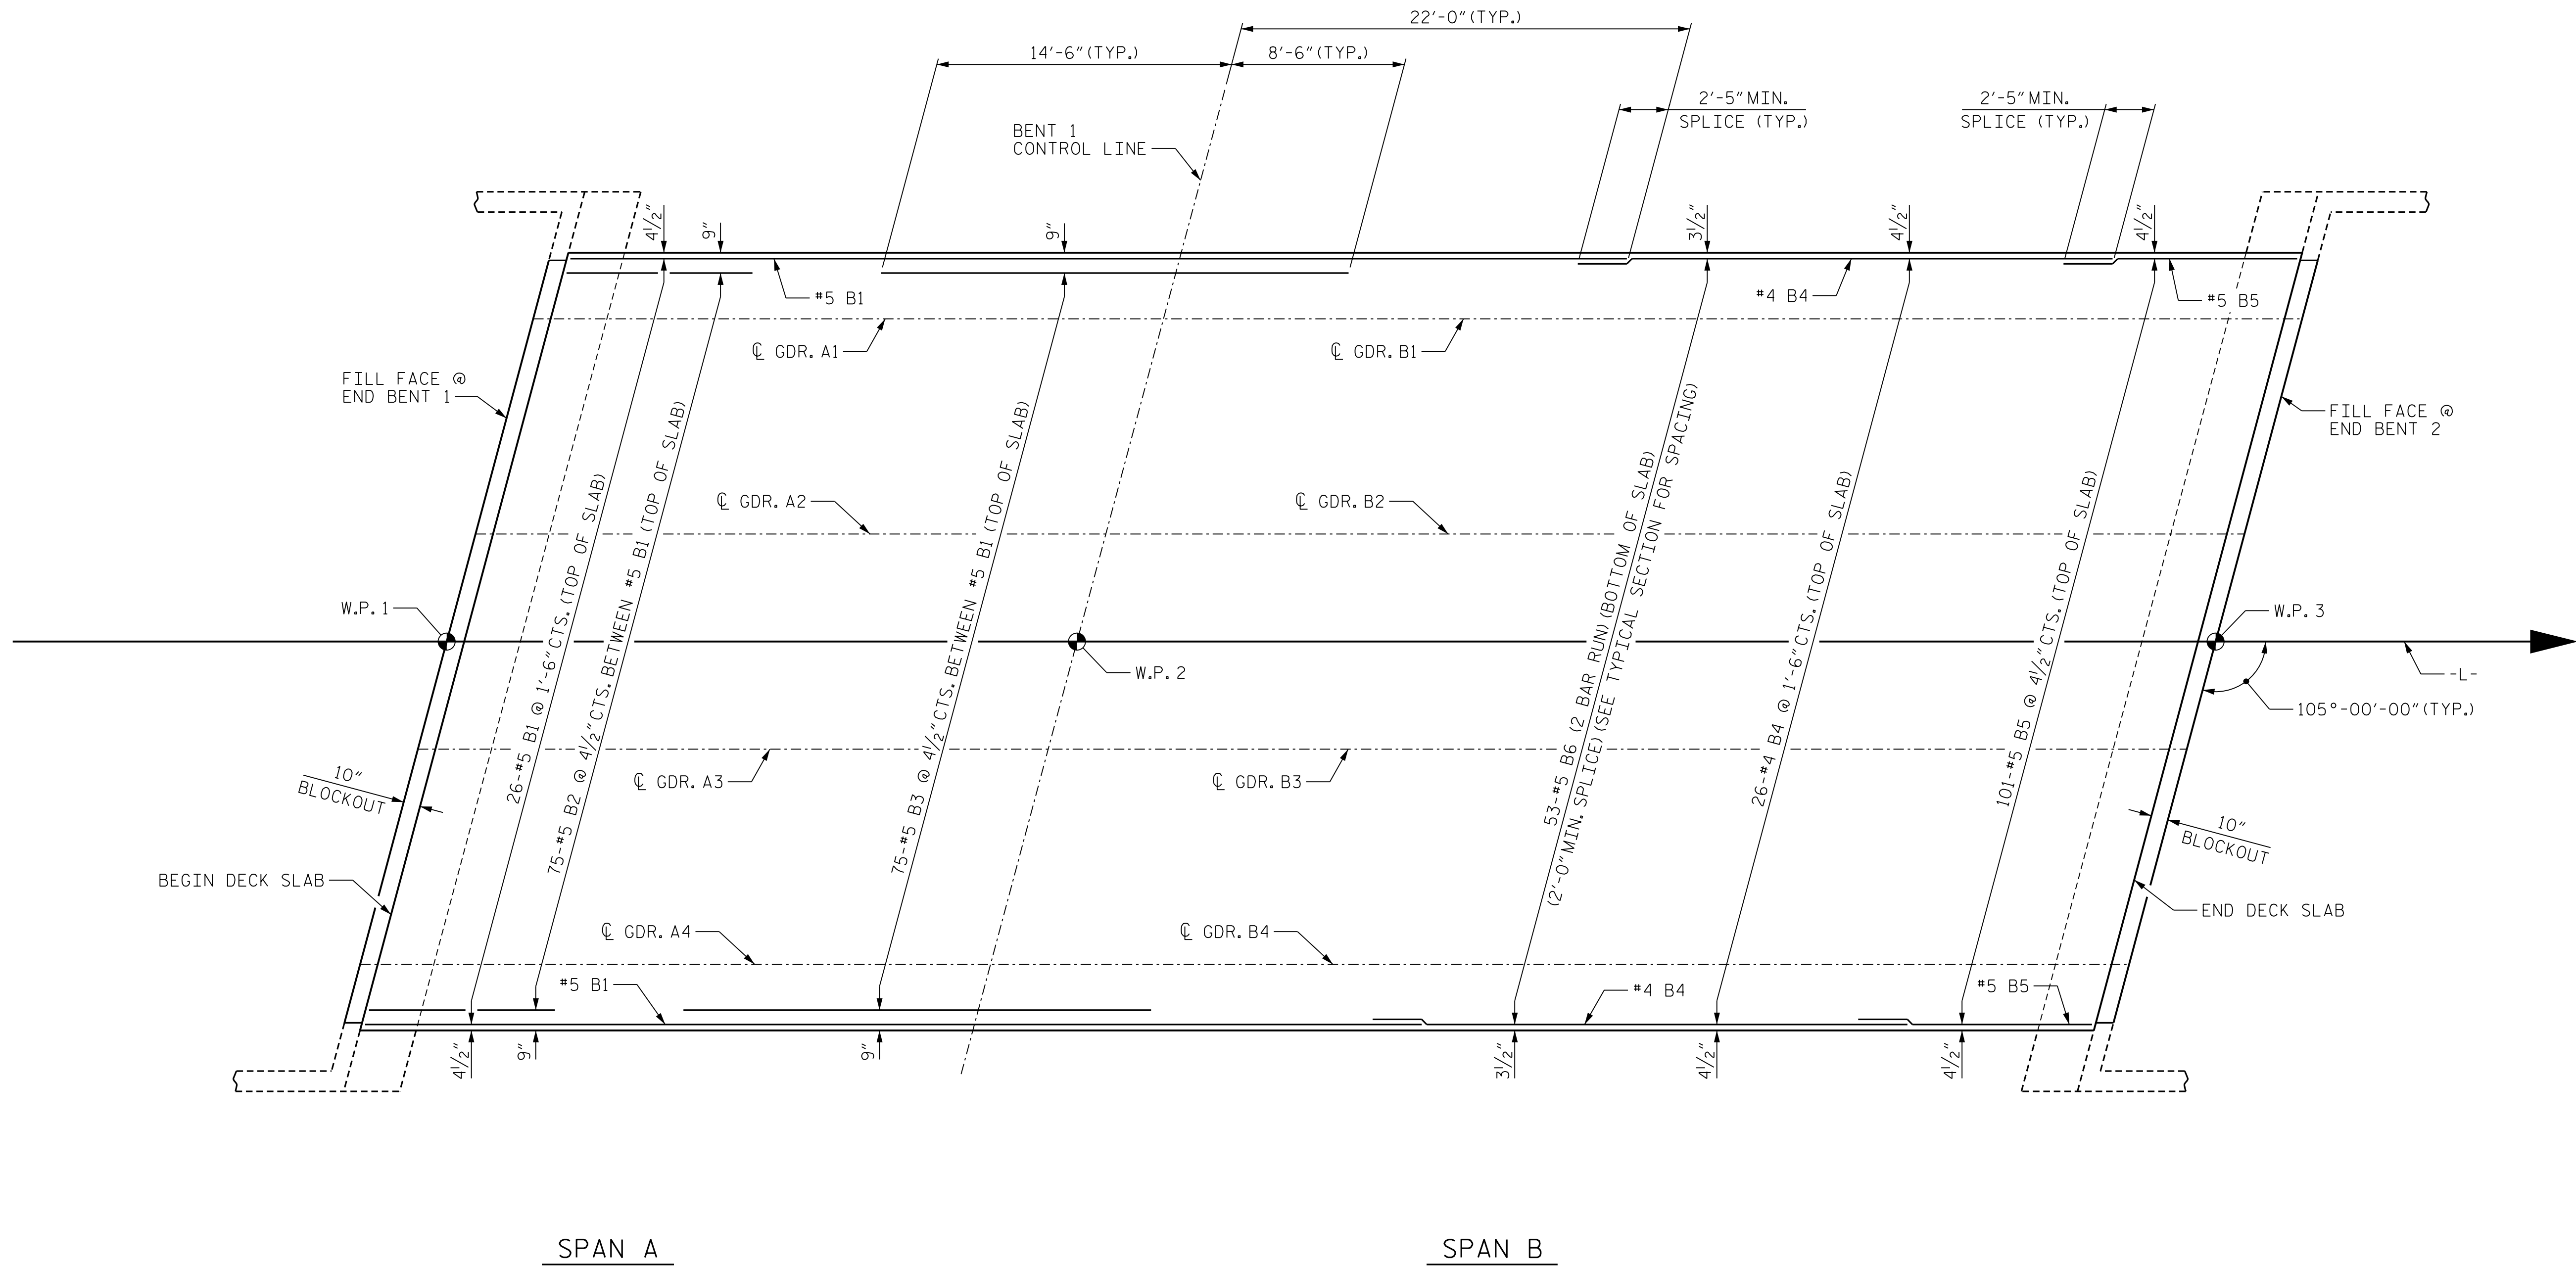

PLAN OF "B" BAR LAYOUT

PROJECT NO. BP14.R041
POLK COUNTY
STATION: 20+97.50 -L-

SHEET 2 OF 2

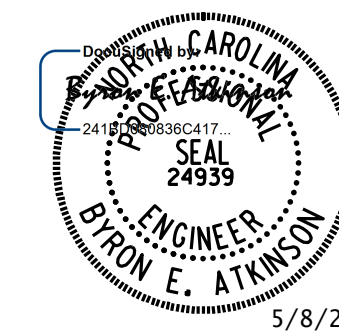

**DOCUMENT NOT CONSIDERED FINAL
UNLESS ALL SIGNATURES COMPLETED**

MI ENGINEERING
1011 SCHAUB DRIVE, SUITE 100
RALEIGH, NC 27606
(919) 851-6606
FIRM PE NUMBER : P-0671

REVISIONS						SHEET NO.
NO.	BY:	DATE:	NO.	BY:	DATE:	
1			3			S-9
2			4			
TOTAL SHEETS						29

DRAWN BY : <u>B.E. LANNING</u>	DATE : <u>03/25</u>
CHECKED BY : <u>B.E. ATKINSON</u>	DATE : <u>03/25</u>
DESIGN ENGINEER OF RECORD : <u>B.E. ATKINSON</u>	DATE : <u>04/25</u>