

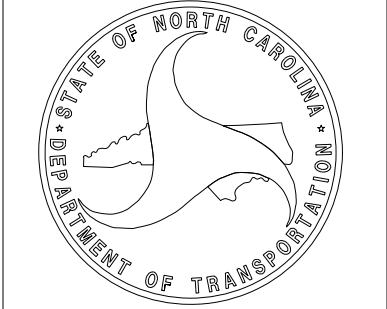


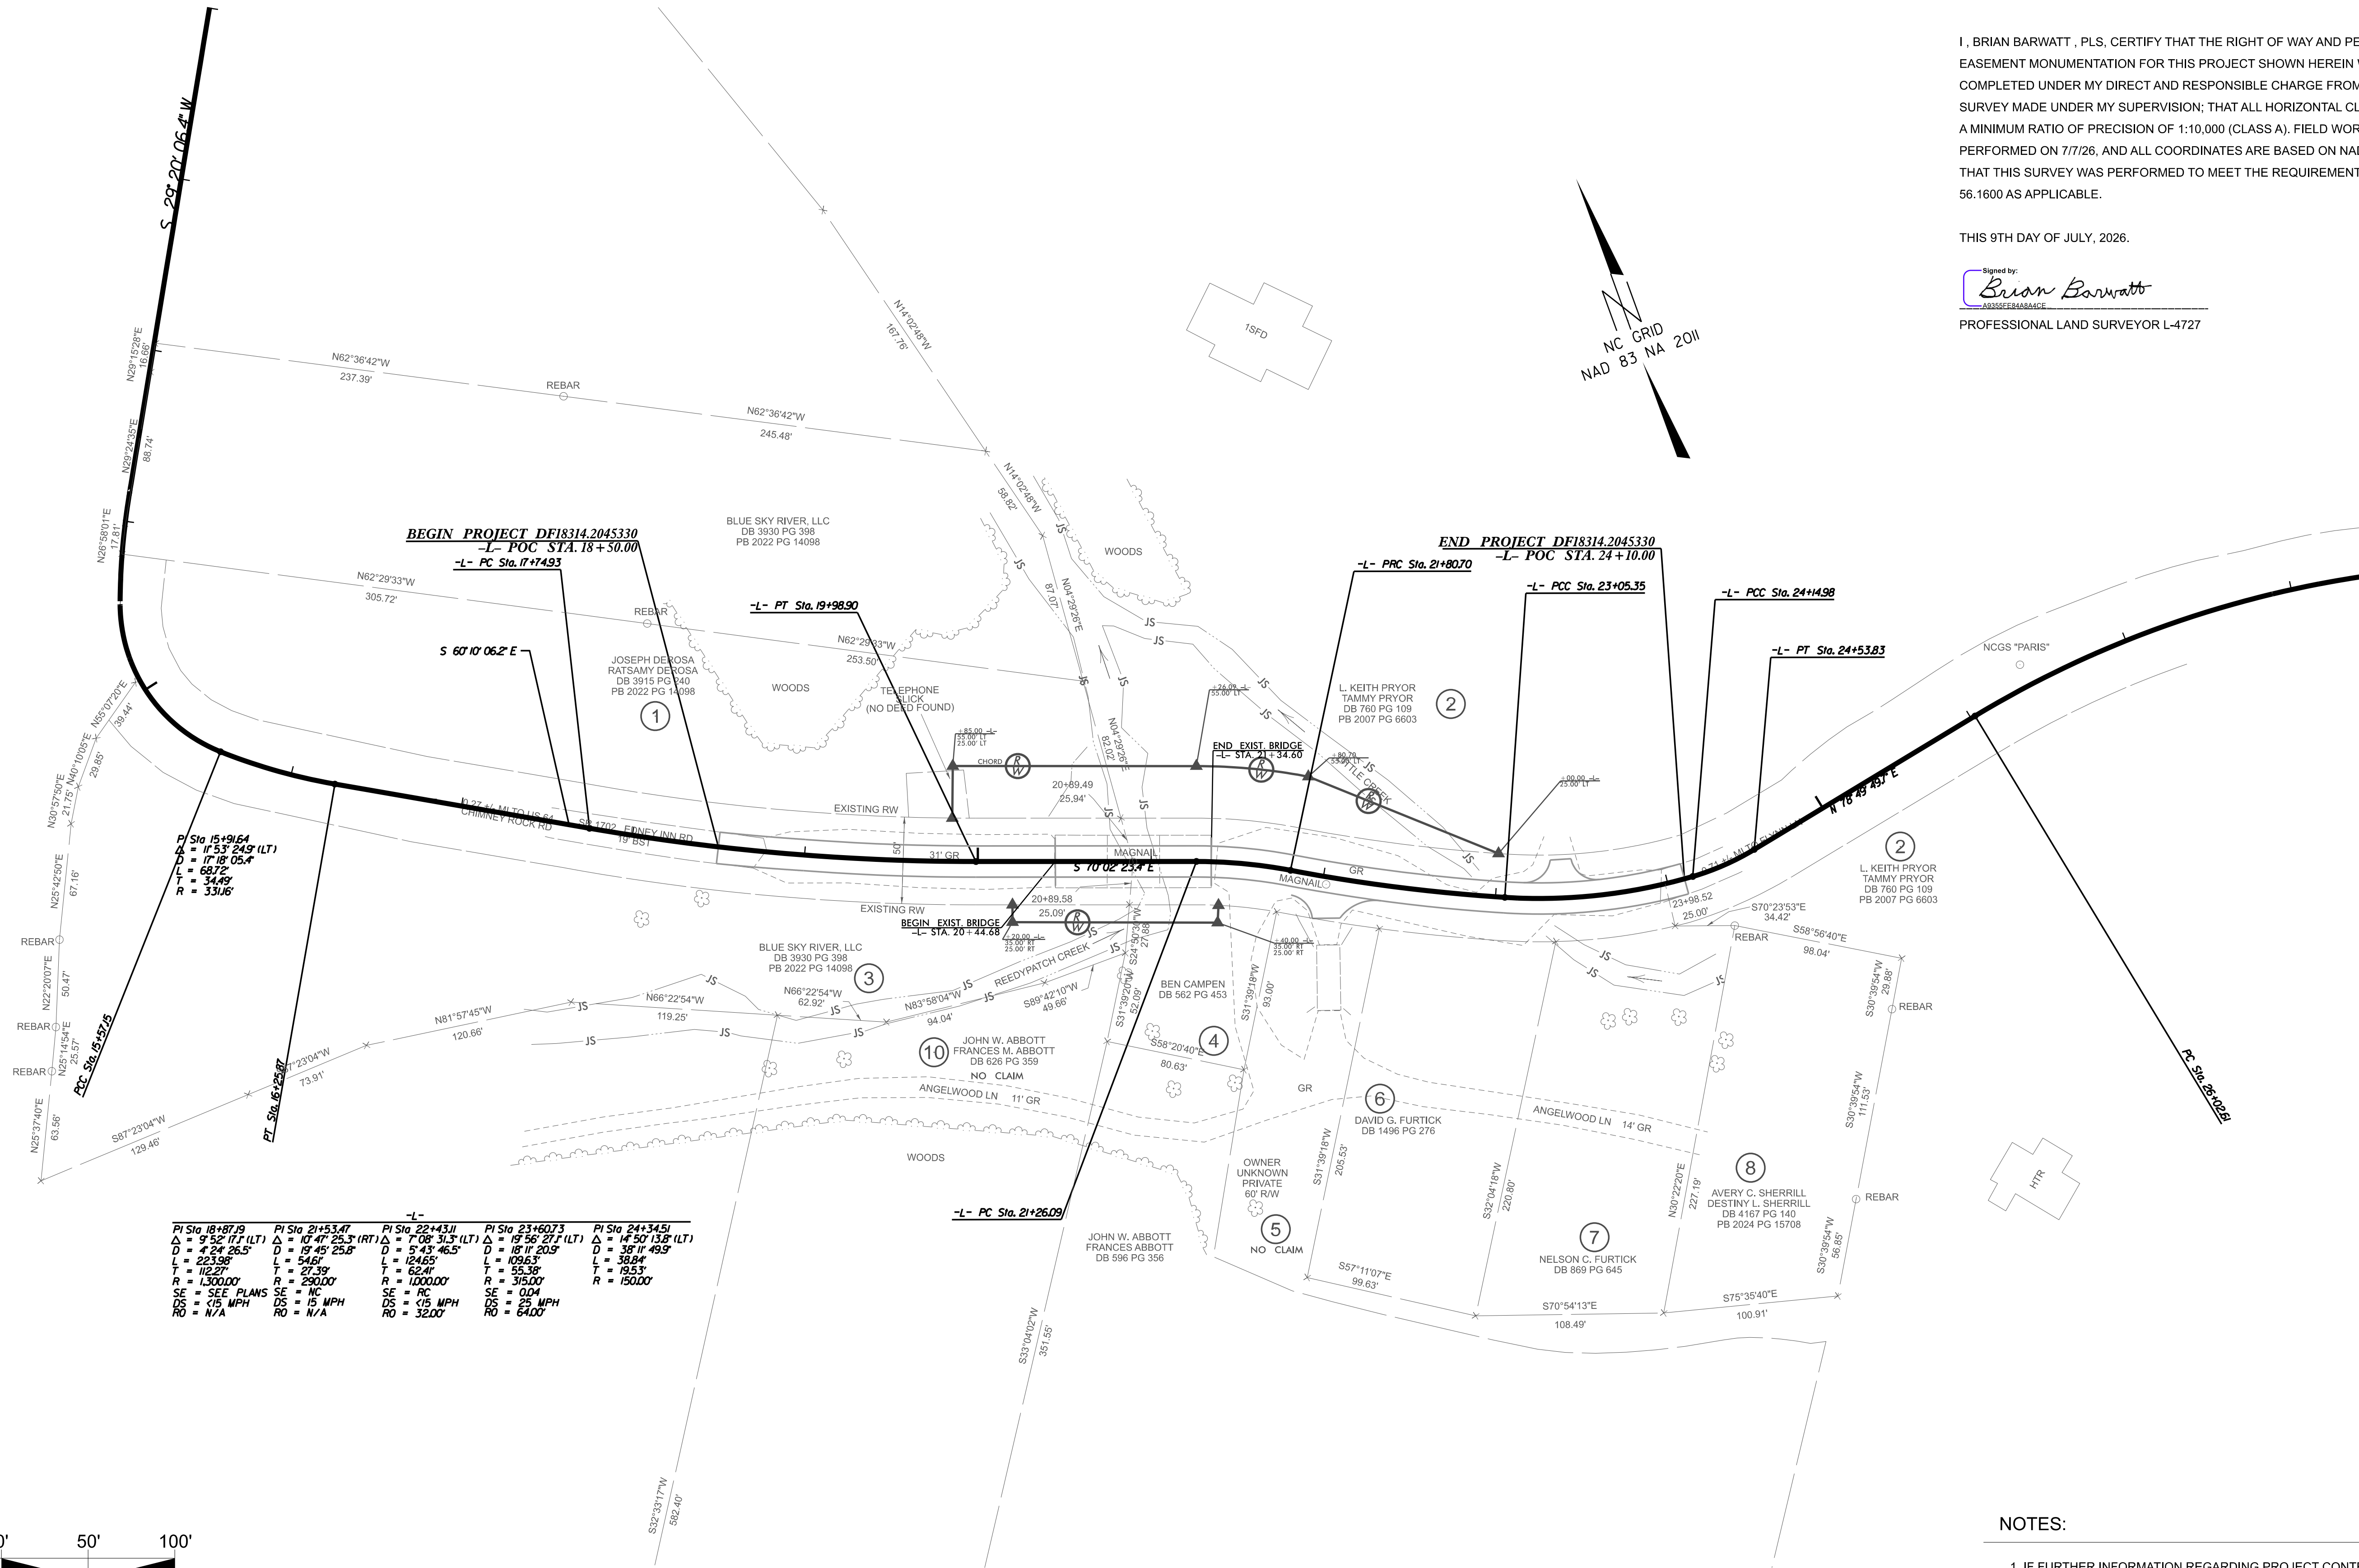

I, BRIAN BARWATT, PLS, CERTIFY THAT THE RIGHT OF WAY AND PERMANENT EASEMENT MONUMENTATION FOR THIS PROJECT SHOWN HEREIN WAS COMPLETED UNDER MY DIRECT AND RESPONSIBLE CHARGE FROM AN ACTUAL SURVEY MADE UNDER MY SUPERVISION; THAT ALL HORIZONTAL CLOSURES HAD A MINIMUM RATIO OF PRECISION OF 1:10,000 (CLASS A). FIELD WORK WAS PERFORMED ON 7/7/26, AND ALL COORDINATES ARE BASED ON NAD83/NA 2011; THAT THIS SURVEY WAS PERFORMED TO MEET THE REQUIREMENTS OF 21NCA 56.1600 AS APPLICABLE.

THIS 9TH DAY OF JULY, 2026.

Signed by:
Brian Barwatt
A03355EEB48A6ACE
PROFESSIONAL LAND SURVEYOR L-4727

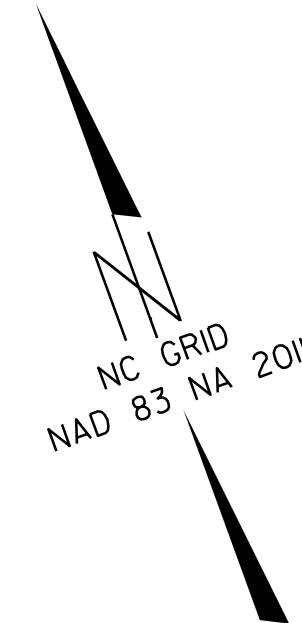

-L-					
PI Sta 18+87.19	PI Sta 21+53.47	PI Sta 22+43.11	PI Sta 23+60.73	PI Sta 24+34.51	
$\Delta = 9^{\circ}52'17.1$ (LT)	$\Delta = 10^{\circ}47'25.3$ (RT)	$\Delta = 7^{\circ}08'31.3$ (LT)	$\Delta = 17^{\circ}56'27.1$ (LT)	$\Delta = 14^{\circ}50'13.8$ (LT)	
D = 4'24'26.5"	D = 19'45'25.8"	D = 5'43'46.5"	D = 18'11'20.9"	D = 38'11'49.9"	
L = 223.98'	L = 54.61'	L = 124.65'	L = 109.63'	L = 38.84'	
T = 12.27'	T = 37.39'	T = 62.41'	T = 55.38'	T = 19.53'	
R = 1300.00'	R = 290.00'	R = 1000.00'	R = 315.00'	R = 150.00'	
SE = SEE PLANS	SE = NC	SE = RC	SE = 0.04'	SE = 0.04'	
DS = 0.5 MPH	DS = 15 MPH	DS = 15 MPH	DS = 15 MPH	DS = 25 MPH	
RO = N/A	RO = N/A	RO = 32.00'	RO = 64.00'	RO = 64.00'	




NOTES:

1. IF FURTHER INFORMATION REGARDING PROJECT CONTROL IS NEEDED, PLEASE CONTACT THE LOCATION AND SURVEYS UNIT.

TIP PROJECT: DF18314.2045330
County: HENDERSON

PREPARED FOR

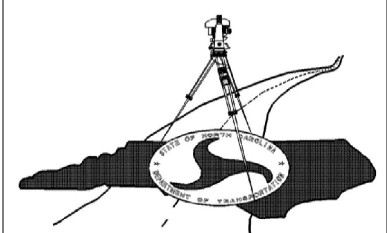

LOCATION AND SURVEYS UNIT

PREPARED BY

LOCATION AND SURVEYS
DIVISION 14
122 HONNIE LANE
SYLVA, NC 28779