
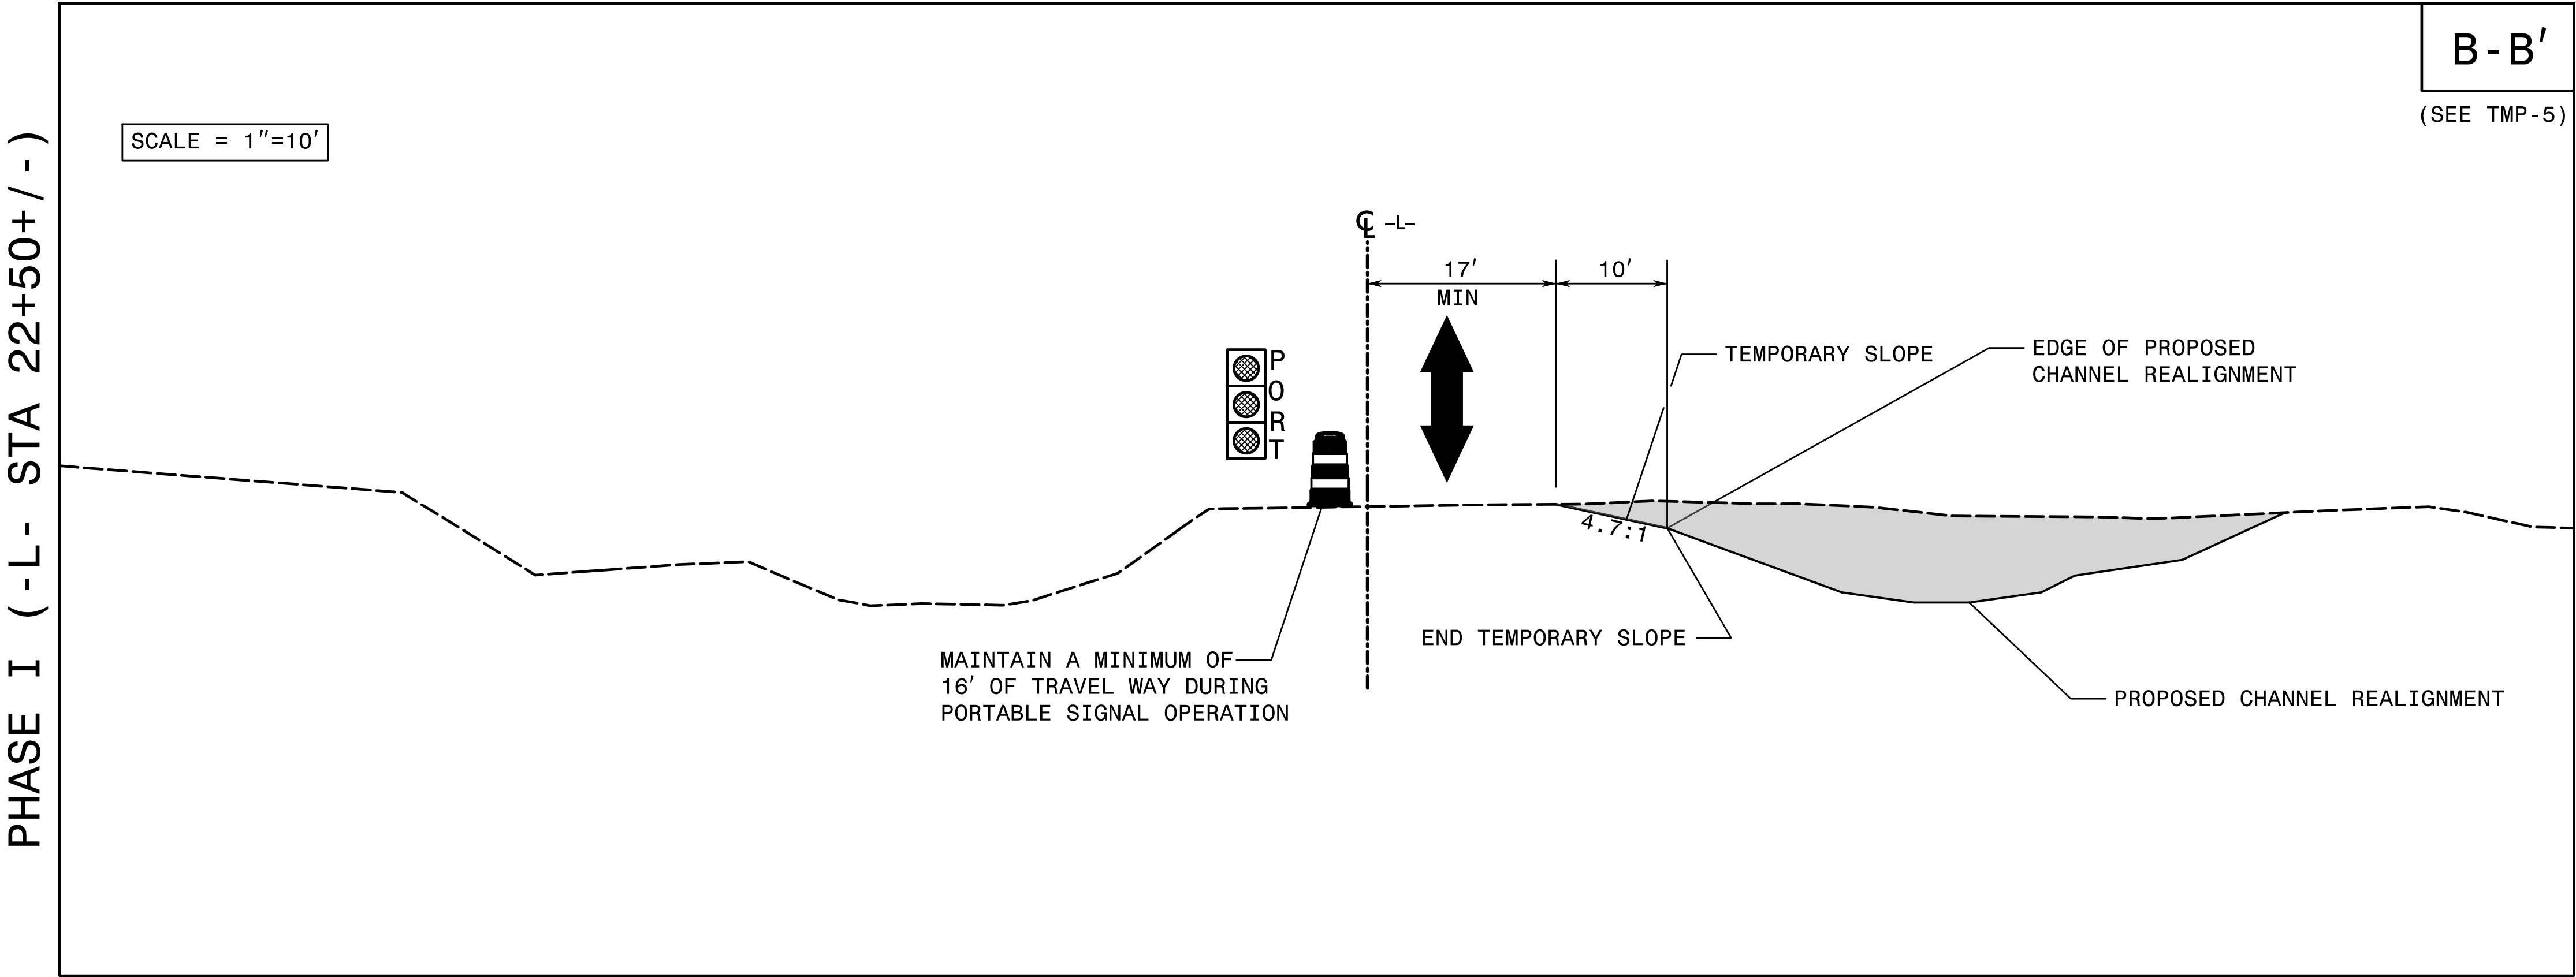
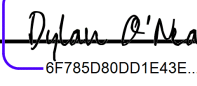


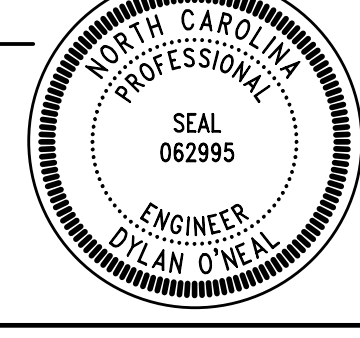

9:49:37 AM
\\Hender\sonig7_Tc_Cut_Section.dgn
6/30/2026

HNTB HNTB NORTH CAROLINA, P.C.
4000 Center at North Hills St.
Suite 500
Raleigh, North Carolina 27609
NC License No: C-1554

APPROVED: 
DATE: 7/2/2026
SEAL

DOCUMENT NOT CONSIDERED FINAL
UNLESS ALL SIGNATURES COMPLETED



TRANSPORTATION
MANAGEMENT PLAN

PHASE I
CUT SECTION