
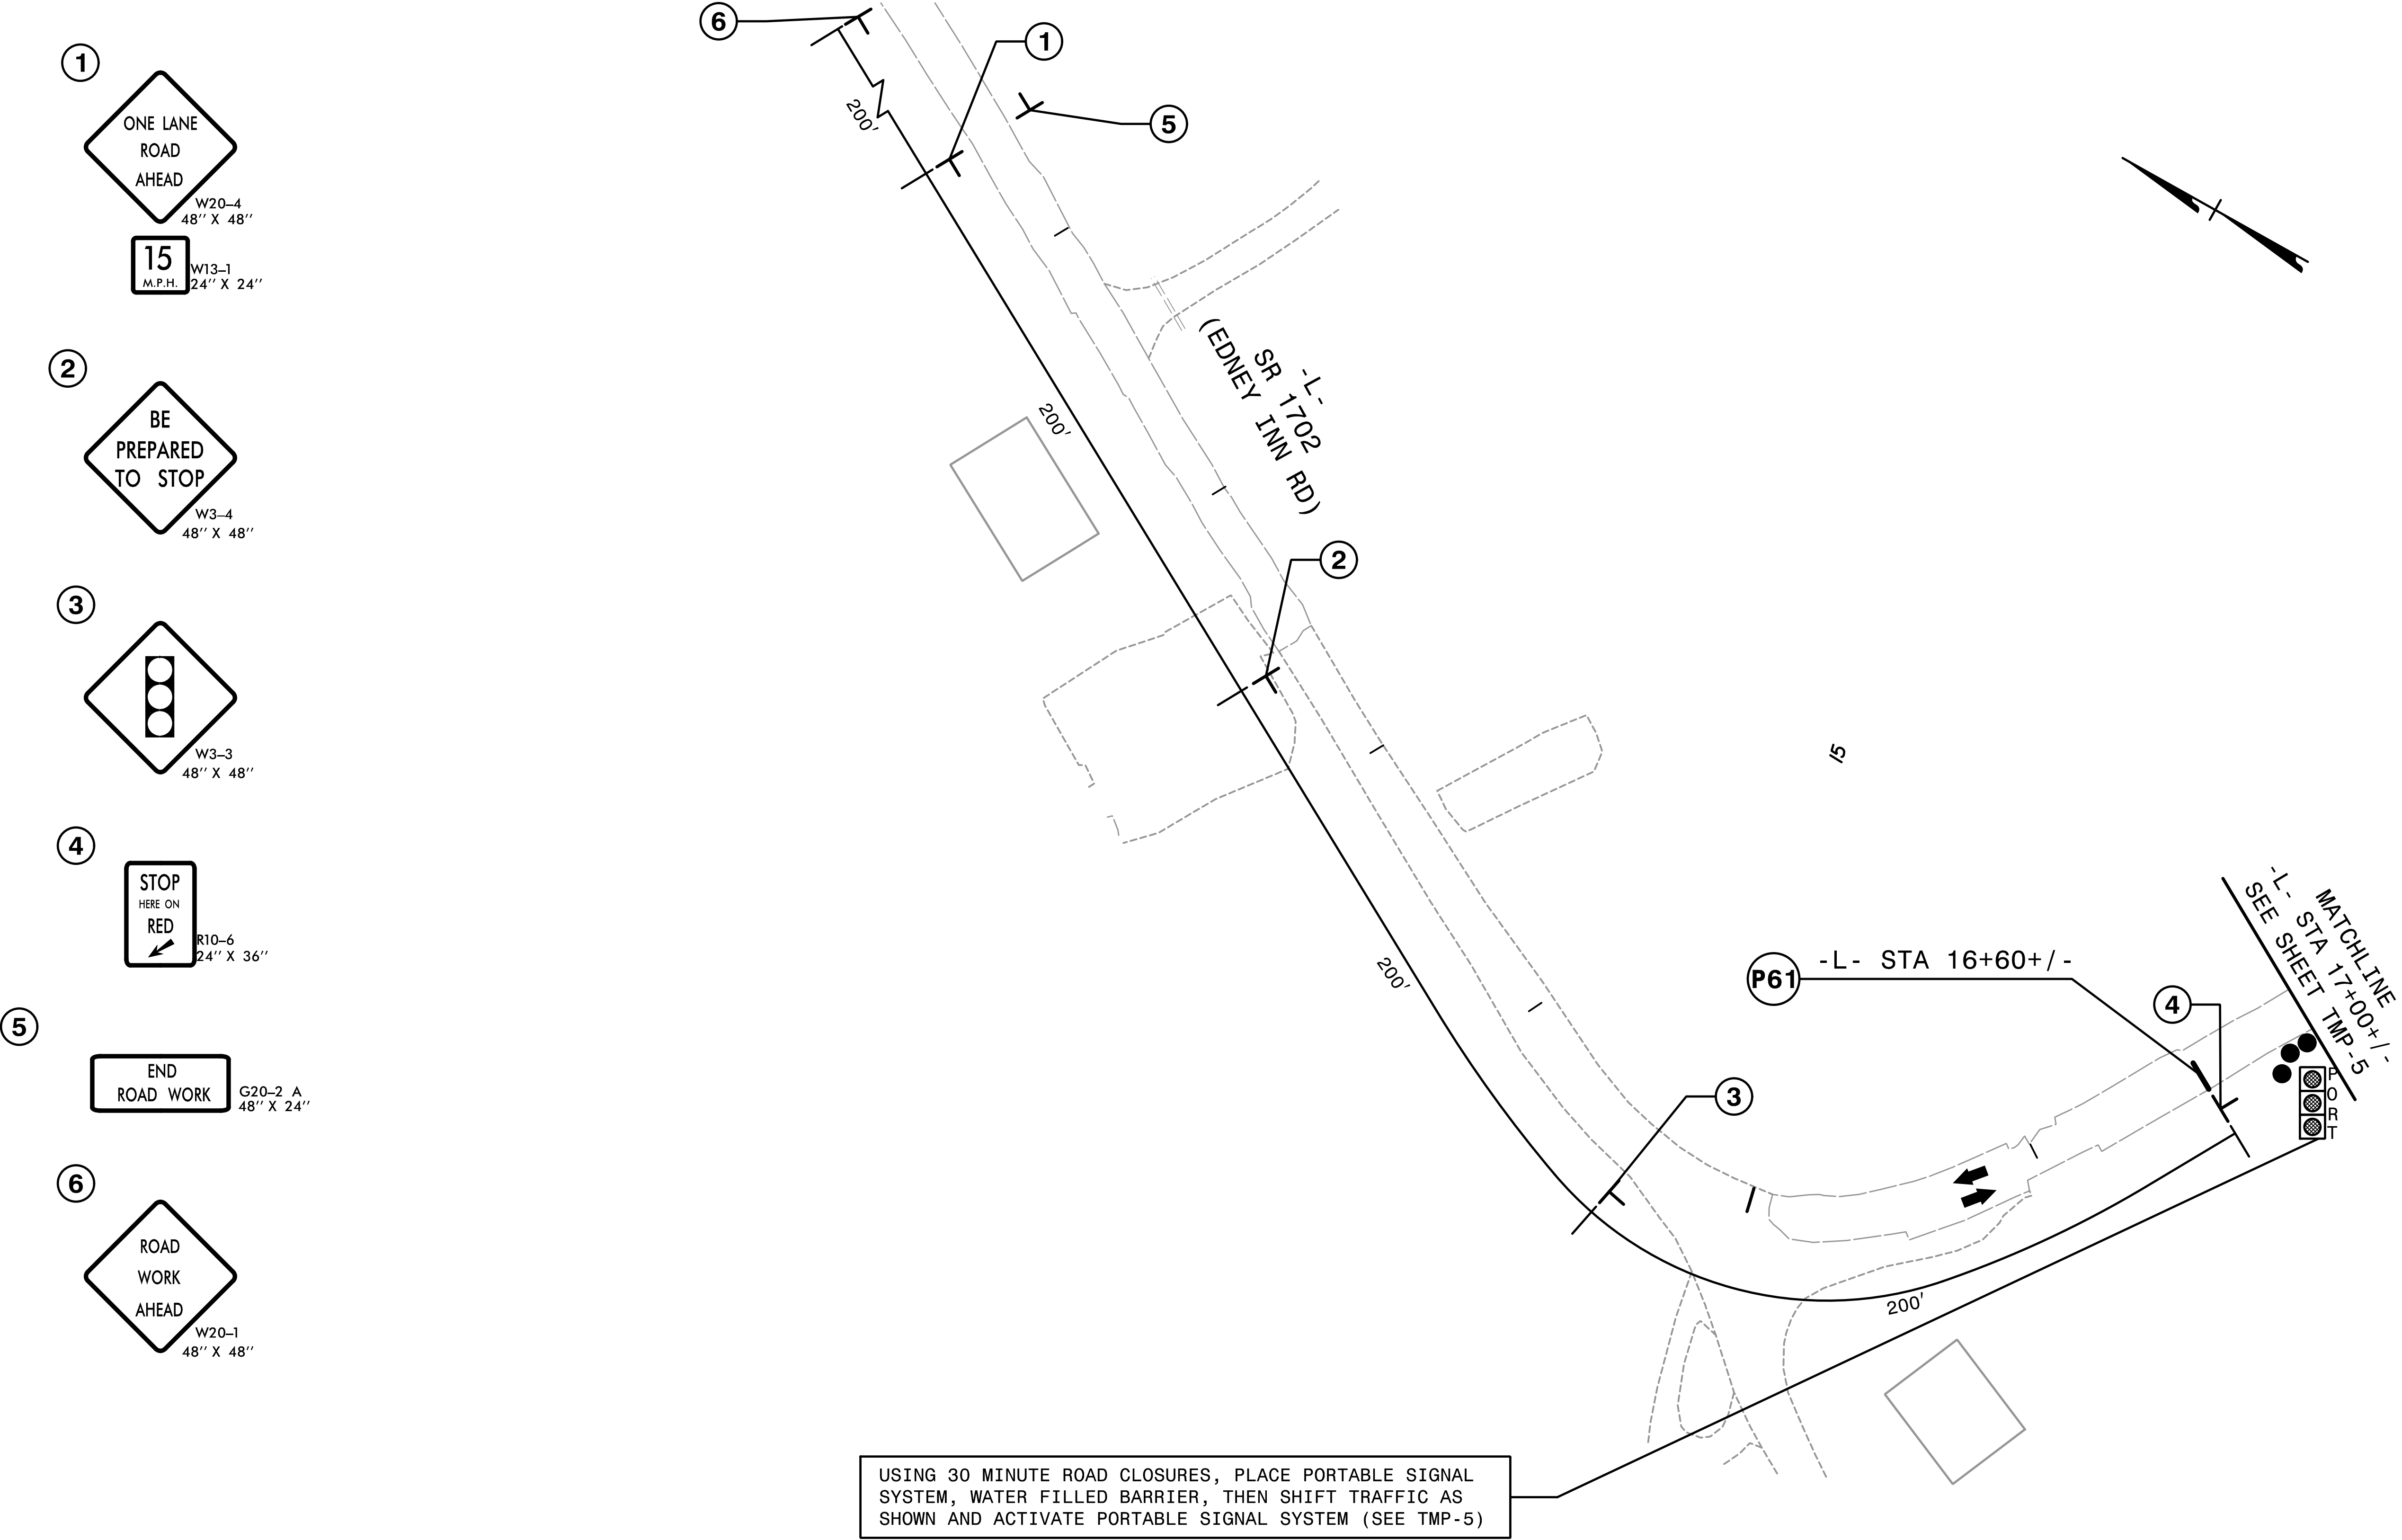
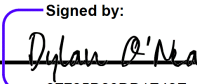


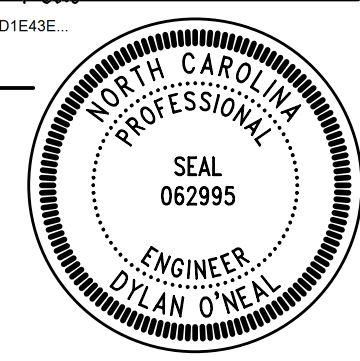

USING 30 MINUTE ROAD CLOSURES, PLACE PORTABLE SIGNAL SYSTEM, WATER FILLED BARRIER, THEN SHIFT TRAFFIC AS SHOWN AND ACTIVATE PORTABLE SIGNAL SYSTEM (SEE TMP-5)

9:50:01 AM
\\TC\Henderson\97_TC_PLD4.dgn
6/30/2026

HNTB HNTB NORTH CAROLINA, P.C.
4000 Center at North Hills St.
Suite 500
Raleigh, North Carolina 27609
NC License No: C-1554

APPROVED: 	
DATE: 7/2/2026	
SEAL	
DOCUMENT NOT CONSIDERED FINAL UNLESS ALL SIGNATURES COMPLETED	



TRANSPORTATION
MANAGEMENT PLAN

PHASE I
DETAIL