


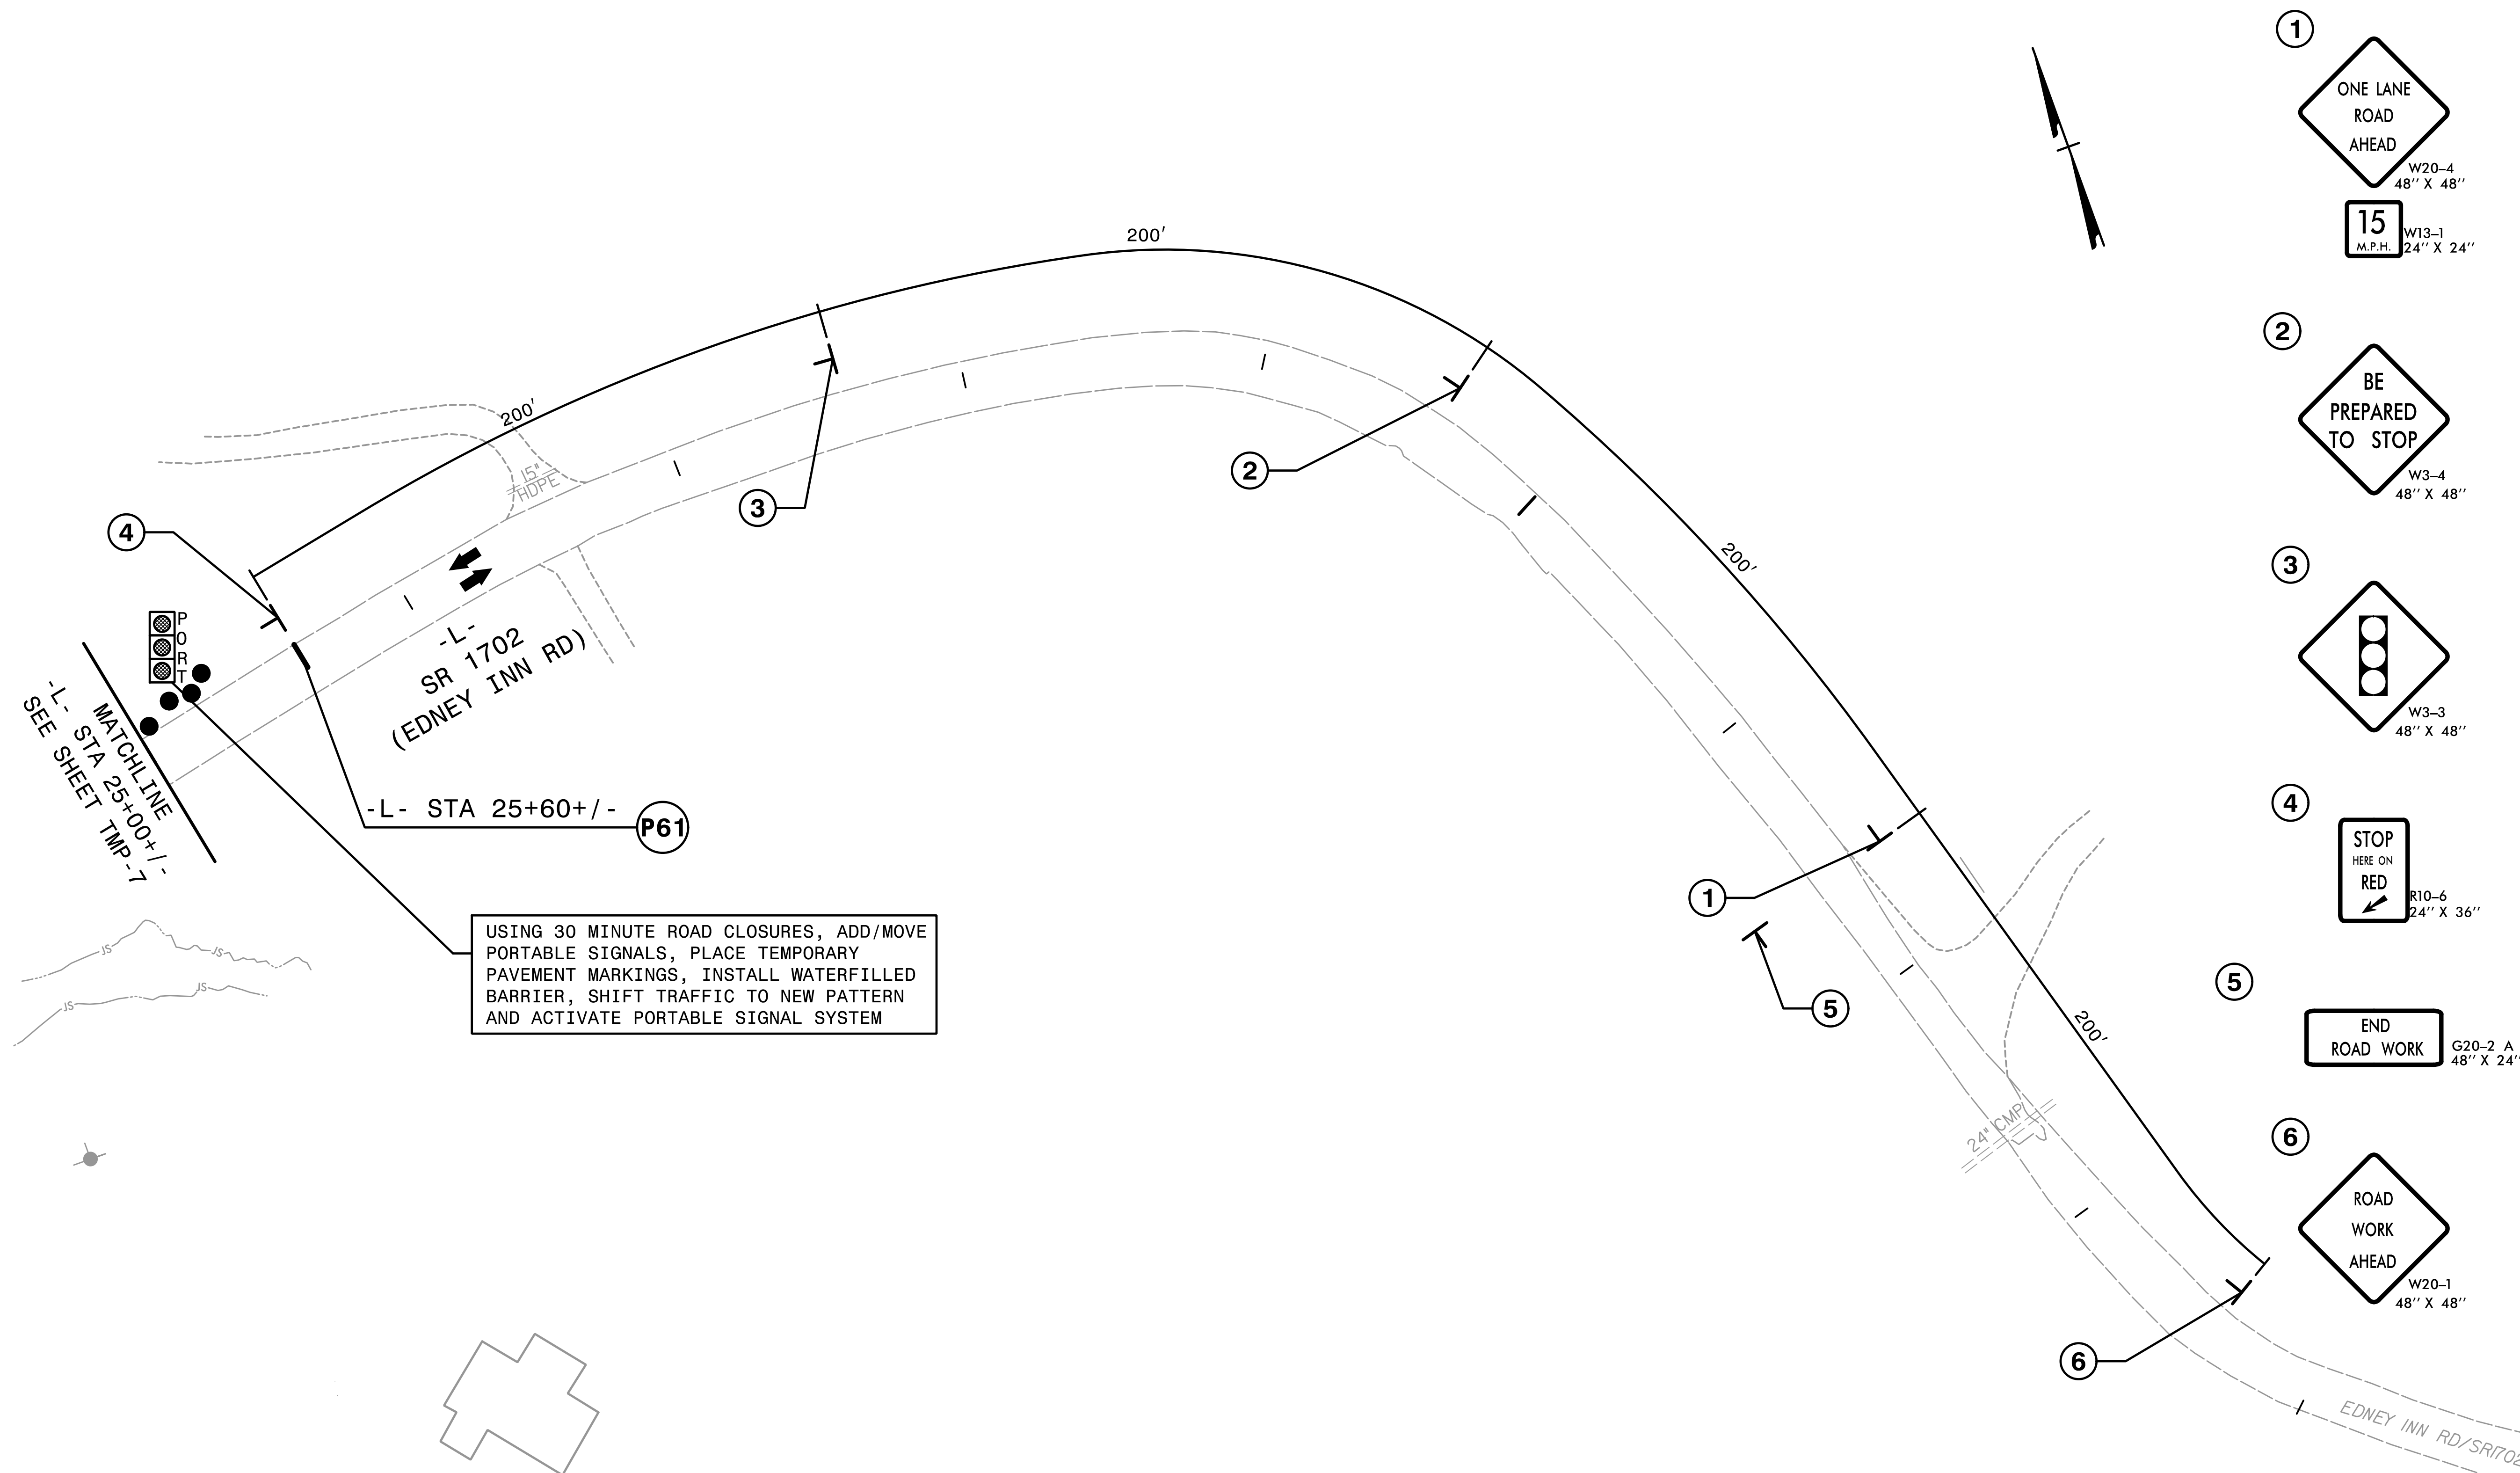

USING 30 MINUTE ROAD CLOSURES, ADD/MOVE PORTABLE SIGNALS, PLACE TEMPORARY PAVEMENT MARKINGS, INSTALL WATERFILLED BARRIER, SHIFT TRAFFIC TO NEW PATTERN AND ACTIVATE PORTABLE SIGNAL SYSTEM
--

PORT

MATCHLINE

-L- STA 25+00+/-
SEE SHEET TMP-7

-L- STA 25+60+/- (P61)

①

ONE LANE
ROAD
AHEAD

W20-4
48" X 48"

15
M.P.H. W13-1
24" X 24"

②



BE
PREPARED
TO STOP

W3-4
18'' X 18''

3



W3-3
18" X 18"

4

STOP
HERE ON
RED

R10-6
24" X 36"

END
ROAD WORK

6

ROAD
WORK
AHEAD

W20-1
48" X 48"

TRANSPORTATION
MANAGEMENT PLAN

PHASE II DETAIL

Signed by: Dylan O'Neal
0785080D01E43E...

APPROVED: _____

DATE: 7/2/2026 _____

SEAL



**DOCUMENT NOT CONSIDERED FINAL
UNLESS ALL SIGNATURES COMPLETED**

HNTB HNTB NORTH CAROLINA, P.C.
4000 Center at North Hills St.
Suite 500
Raleigh, North Carolina 27609
NC License No: C-1554