

- 1

ONE LANE ROAD AHEAD
W20-4
48" X 48"
- 15


W13-1
M.P.H. 24" X 24"
- 2

BE PREPARED TO STOP
W3-4
48" X 48"
- 3

W3-3
48" X 48"
- 5


END ROAD WORK
G20-2 A
48" X 24"
- 6

ROAD WORK AHEAD
W20-1
48" X 48"

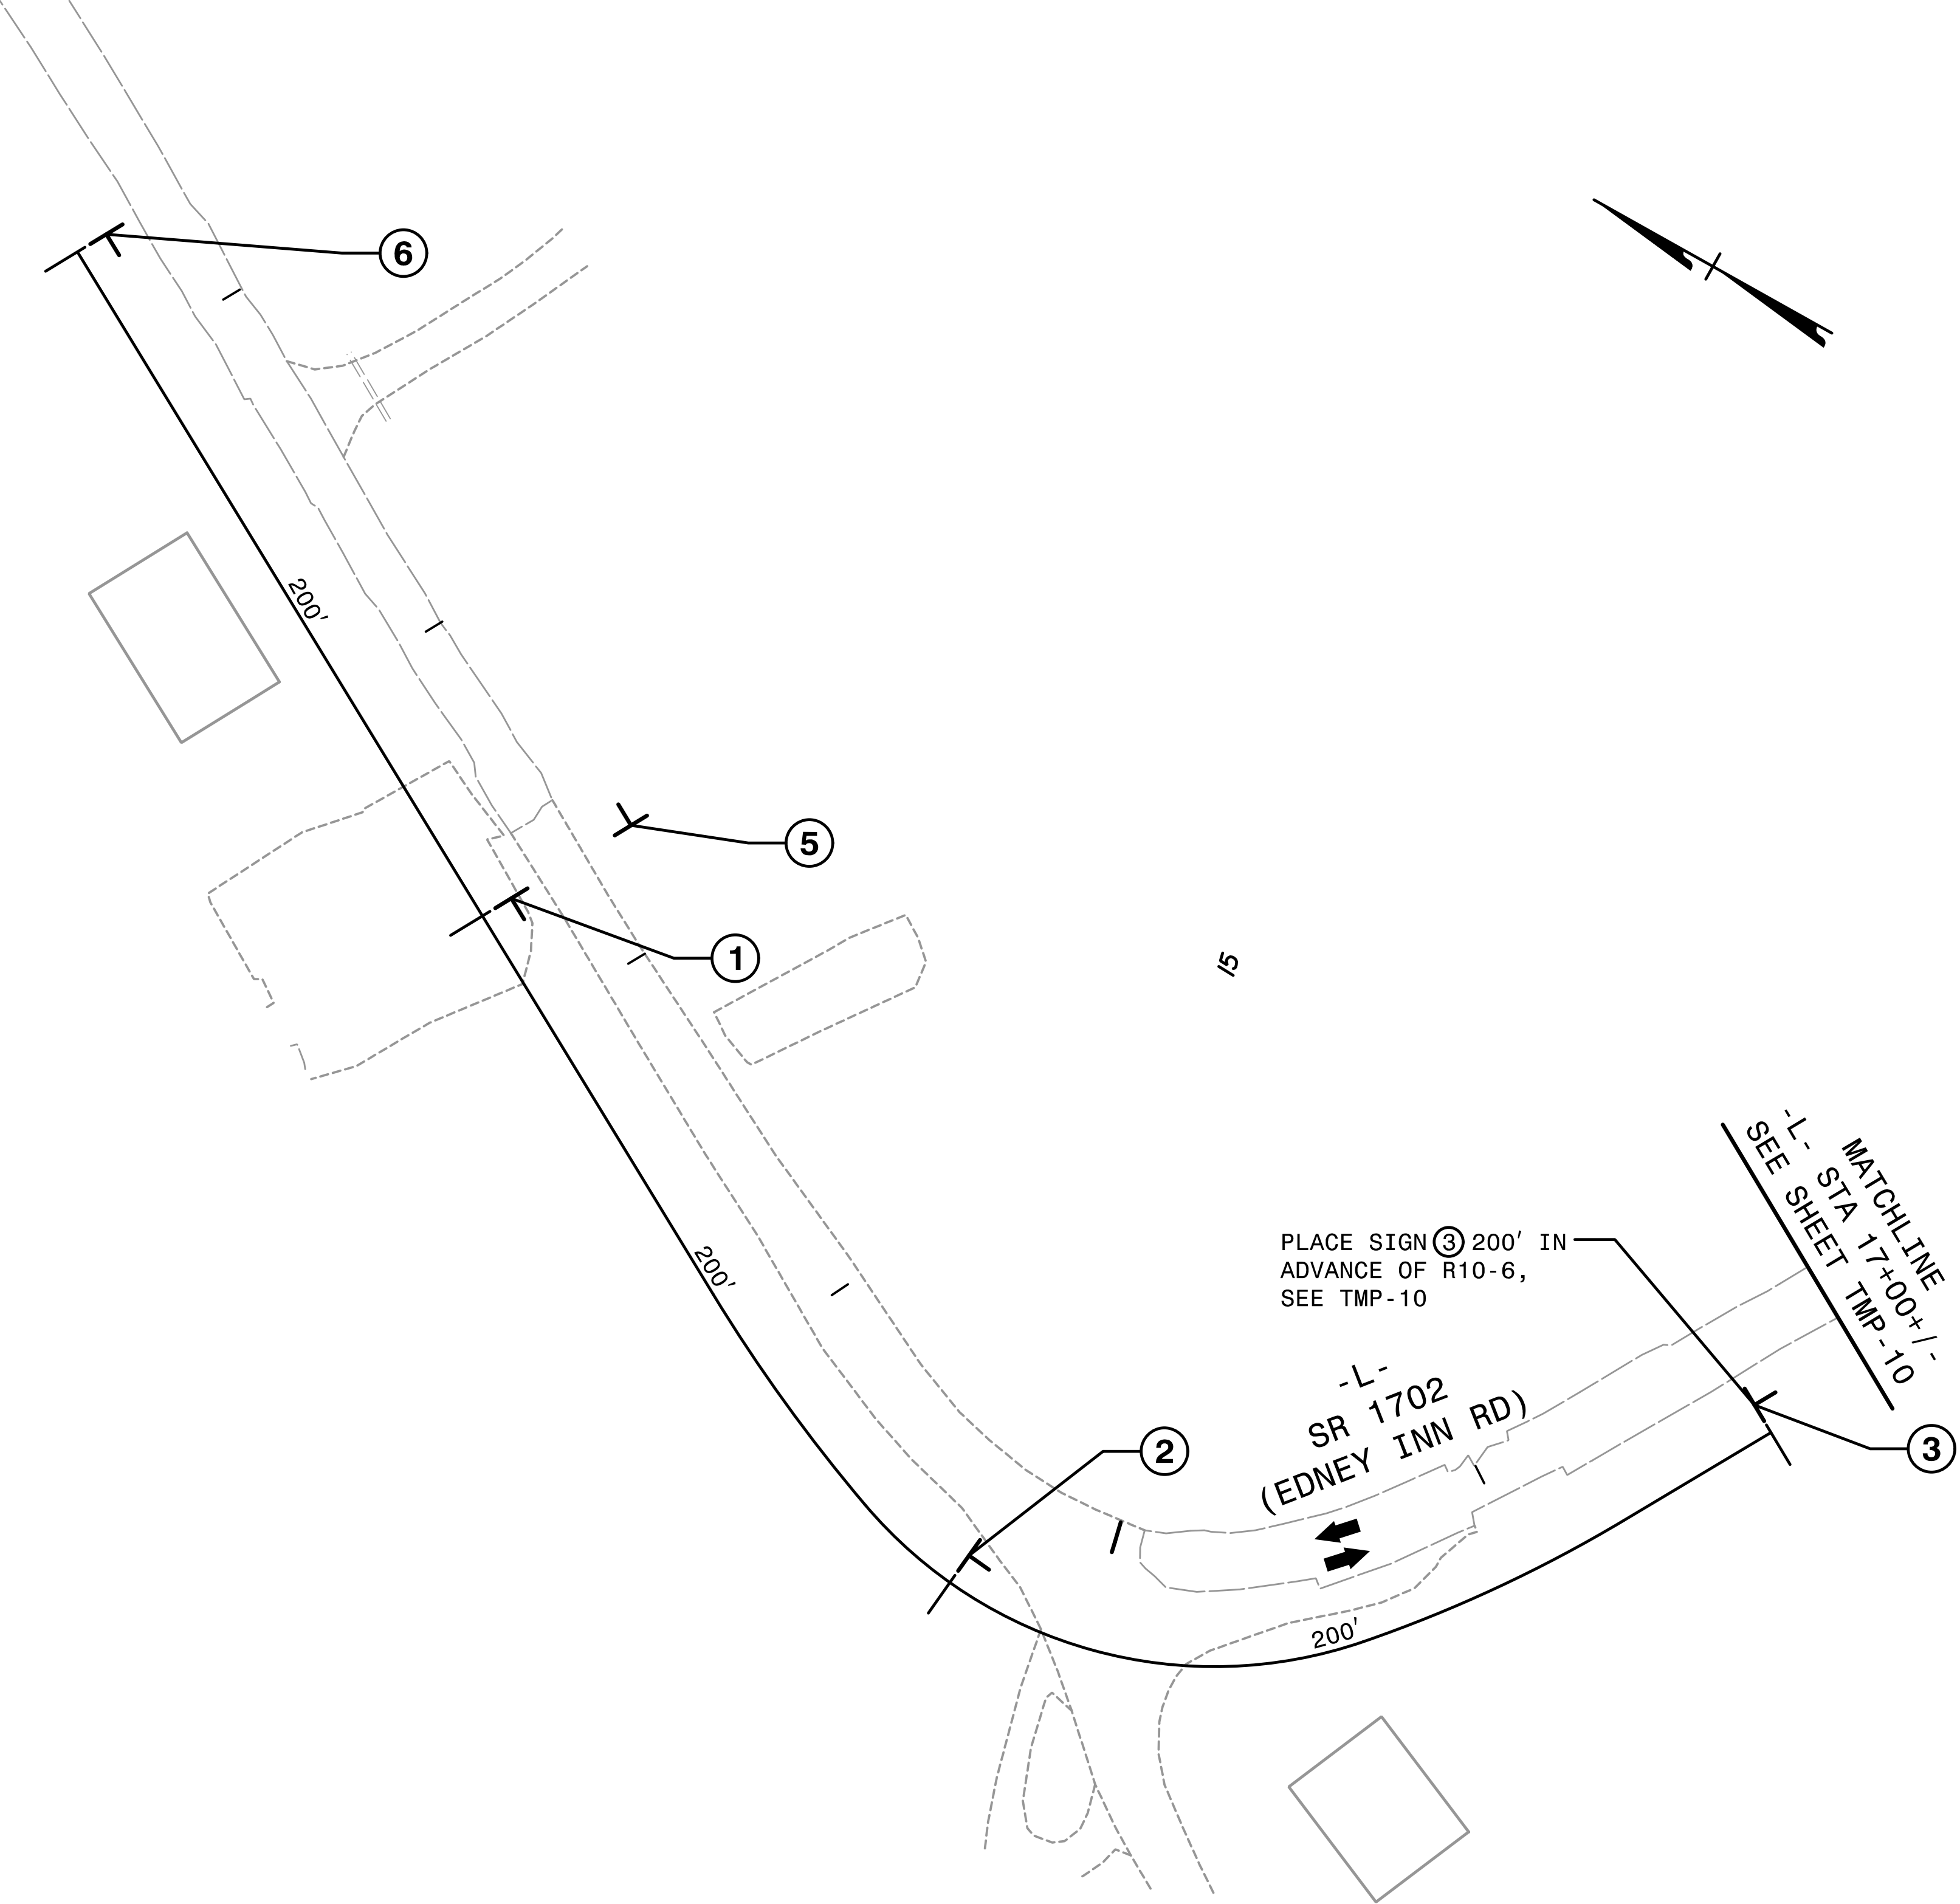


9:50:06 AM
\\TCP\Henderson\97_TC_P3A_D4.dgn
6/30/2026


HNTB HNTB NORTH CAROLINA, P.C.
4000 Center at North Hills St.
Suite 500
Raleigh, North Carolina 27609
NC License No: C-1554

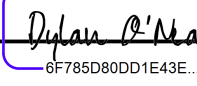APPROVED: 
DATE: 7/2/2026

SEAL

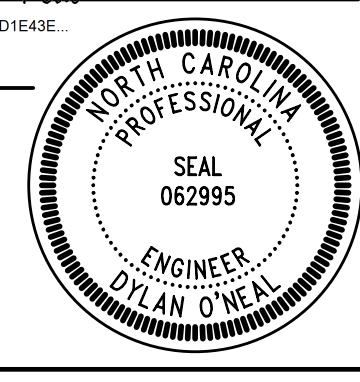

DOCUMENT NOT CONSIDERED FINAL
UNLESS ALL SIGNATURES COMPLETED

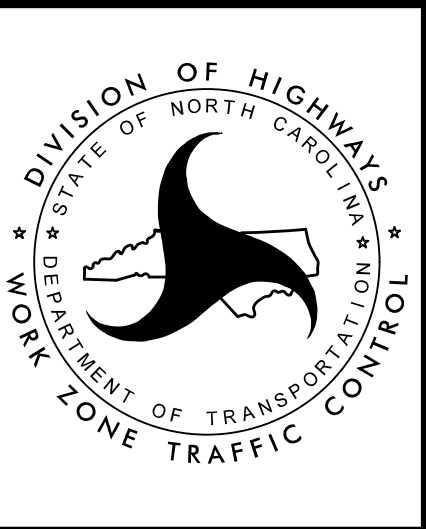

TRANSPORTATION
MANAGEMENT PLAN

PHASE IIIA
DETAIL