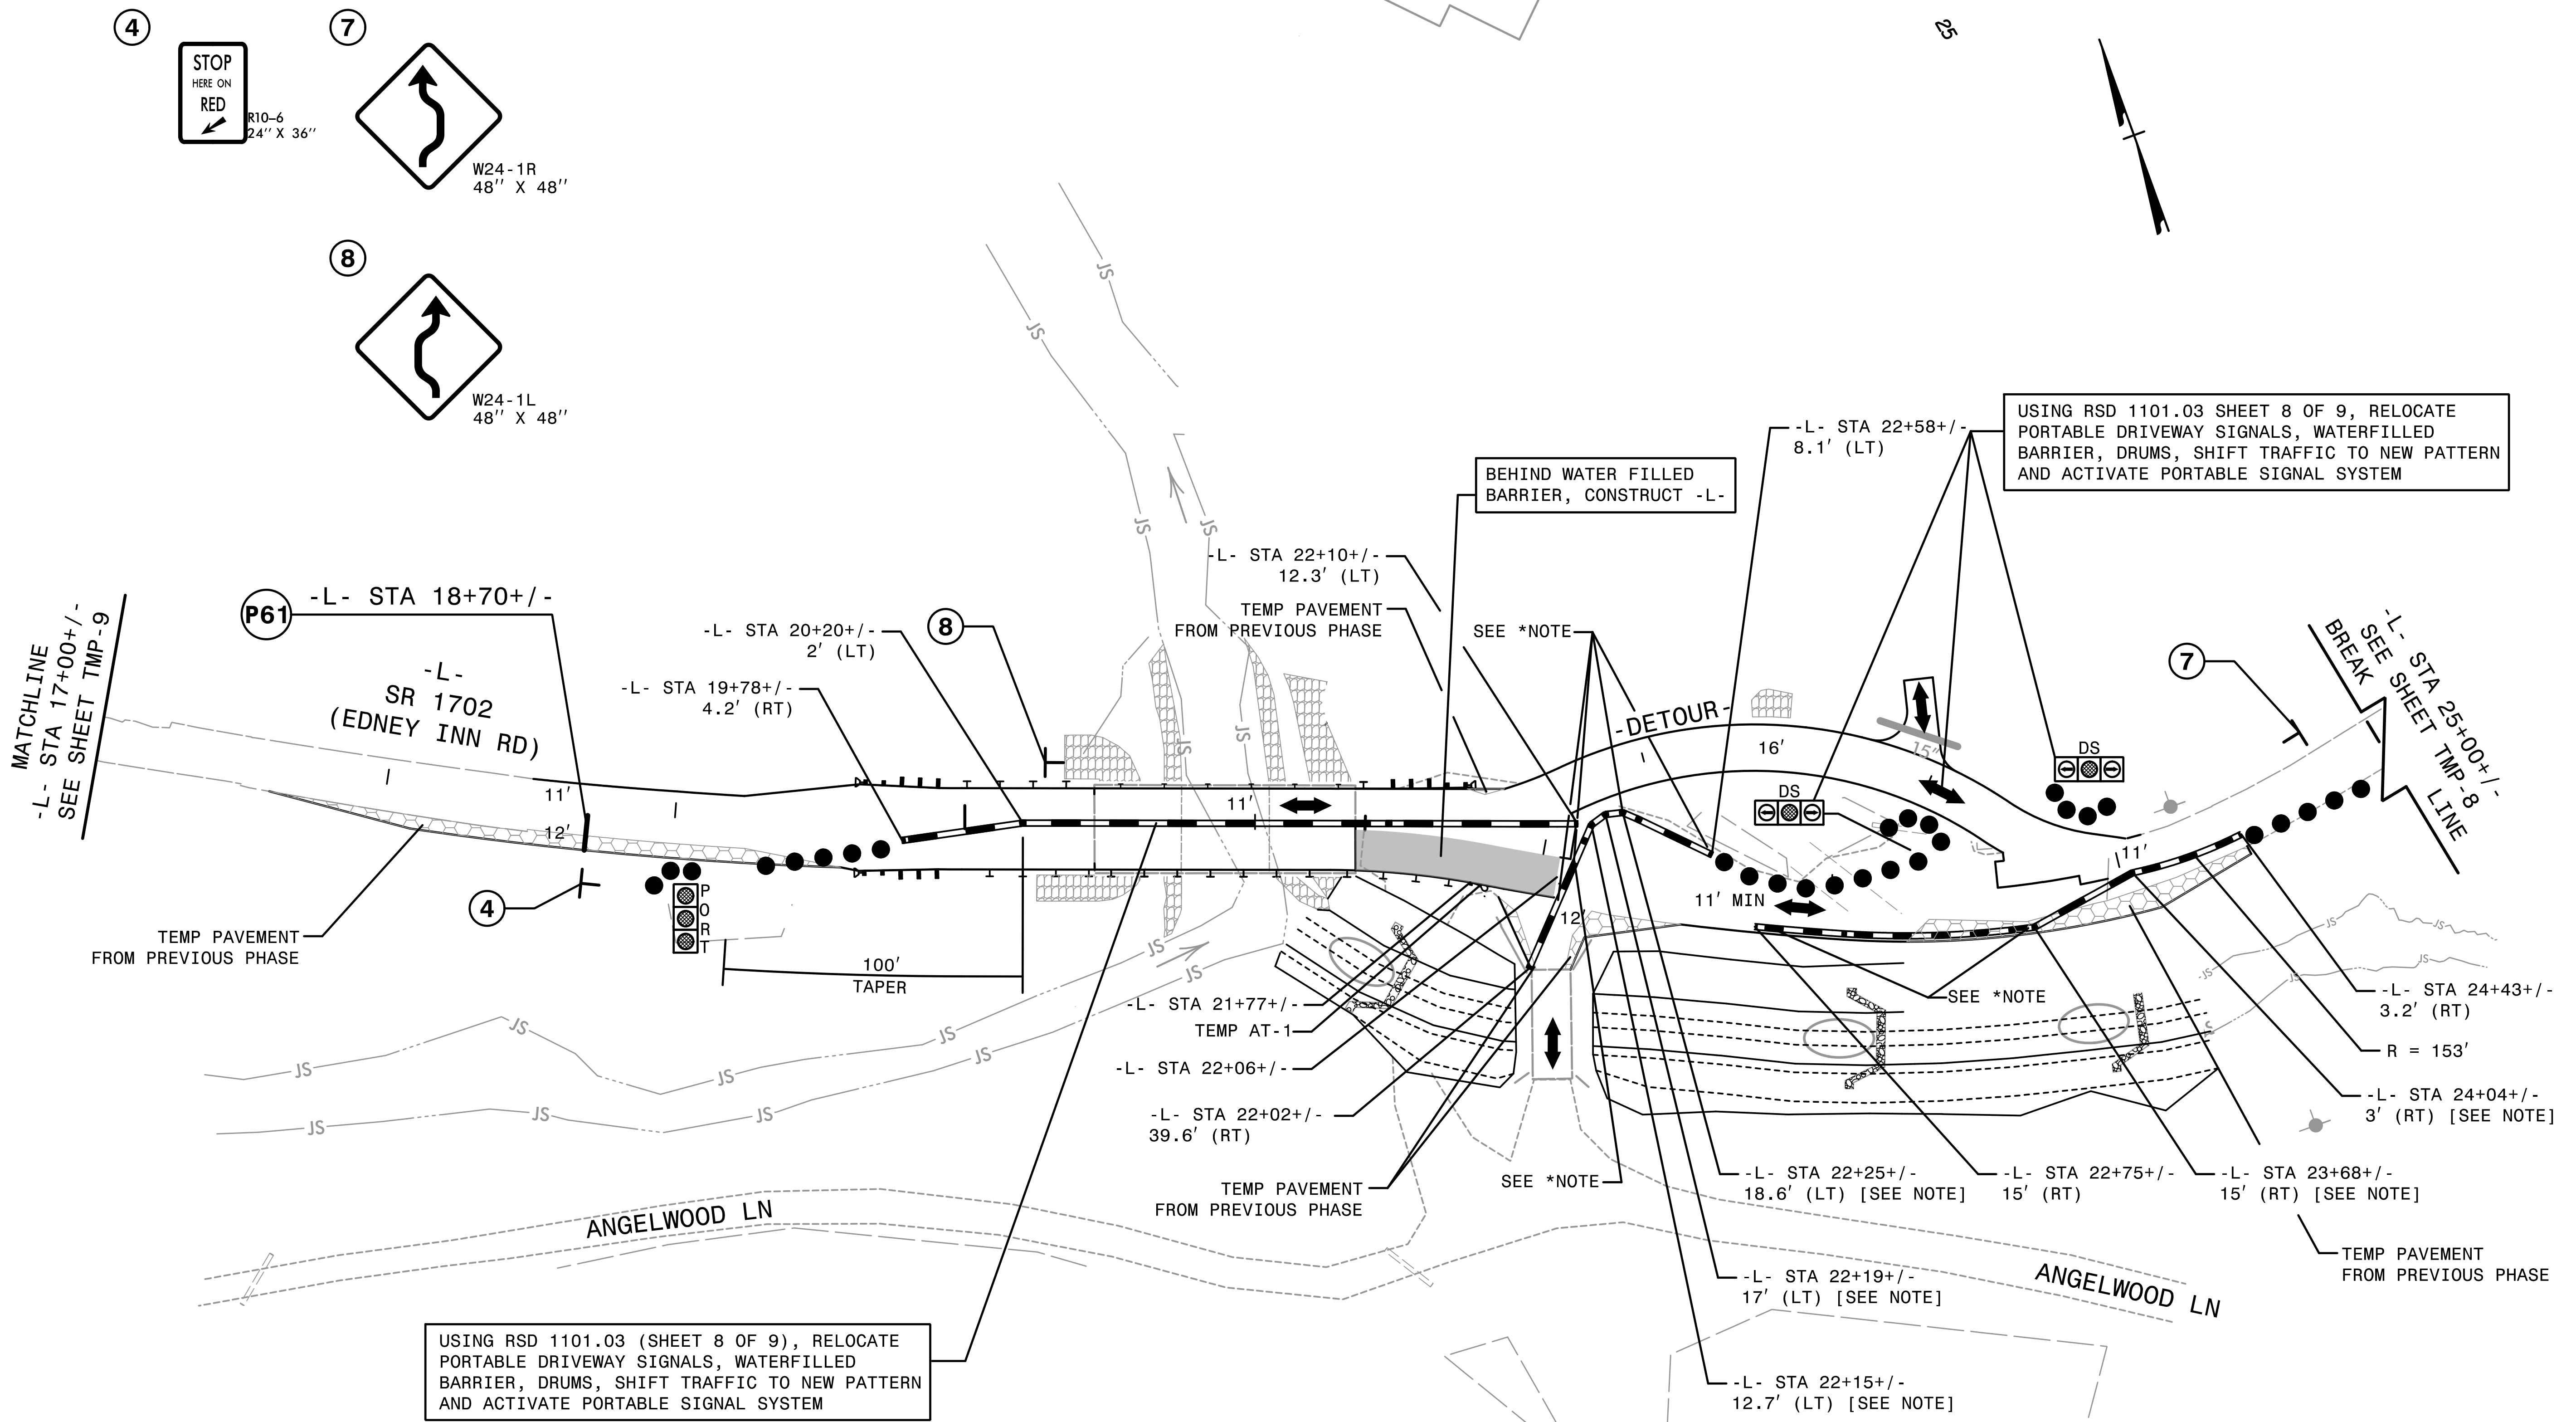




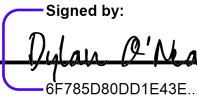
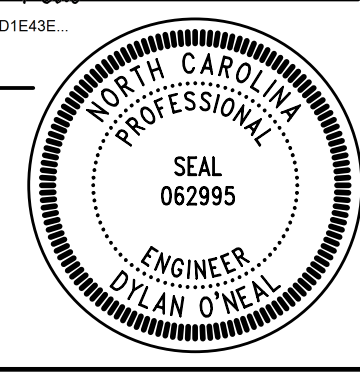
NOTE: VERIFY MAX DEGREE PIVOT BETWEEN WATER-FILLED BARRIERS PER SPECS, THIS PLAN ASSUMES 30°PIVOTS

*NOTE: MAINTAIN A MINIMUM OF 1' BEHIND WATER-FILLED BARRIER

USING RSD 1101.03 (SHEET 8 OF 9), RELOCATE PORTABLE DRIVEWAY SIGNALS, WATERFILLED BARRIER, DRUMS, SHIFT TRAFFIC TO NEW PATTERN AND ACTIVATE PORTABLE SIGNAL SYSTEM

BEHIND WATER FILLED BARRIER, CONSTRUCT -L-

USING RSD 1101.03 SHEET 8 OF 9, RELOCATE PORTABLE DRIVEWAY SIGNALS, WATERFILLED BARRIER, DRUMS, SHIFT TRAFFIC TO NEW PATTERN AND ACTIVATE PORTABLE SIGNAL SYSTEM

APPROVED: 
DATE: 7/2/2026
SEAL

DOCUMENT NOT CONSIDERED FINAL UNLESS ALL SIGNATURES COMPLETED



TRANSPORTATION
MANAGEMENT PLAN

PHASE IIIA
DETAIL

HNTB HNTB NORTH CAROLINA, P.C.
4000 Center at North Hills St.
Suite 500
Raleigh, North Carolina 27609
NC License No: C-1554