
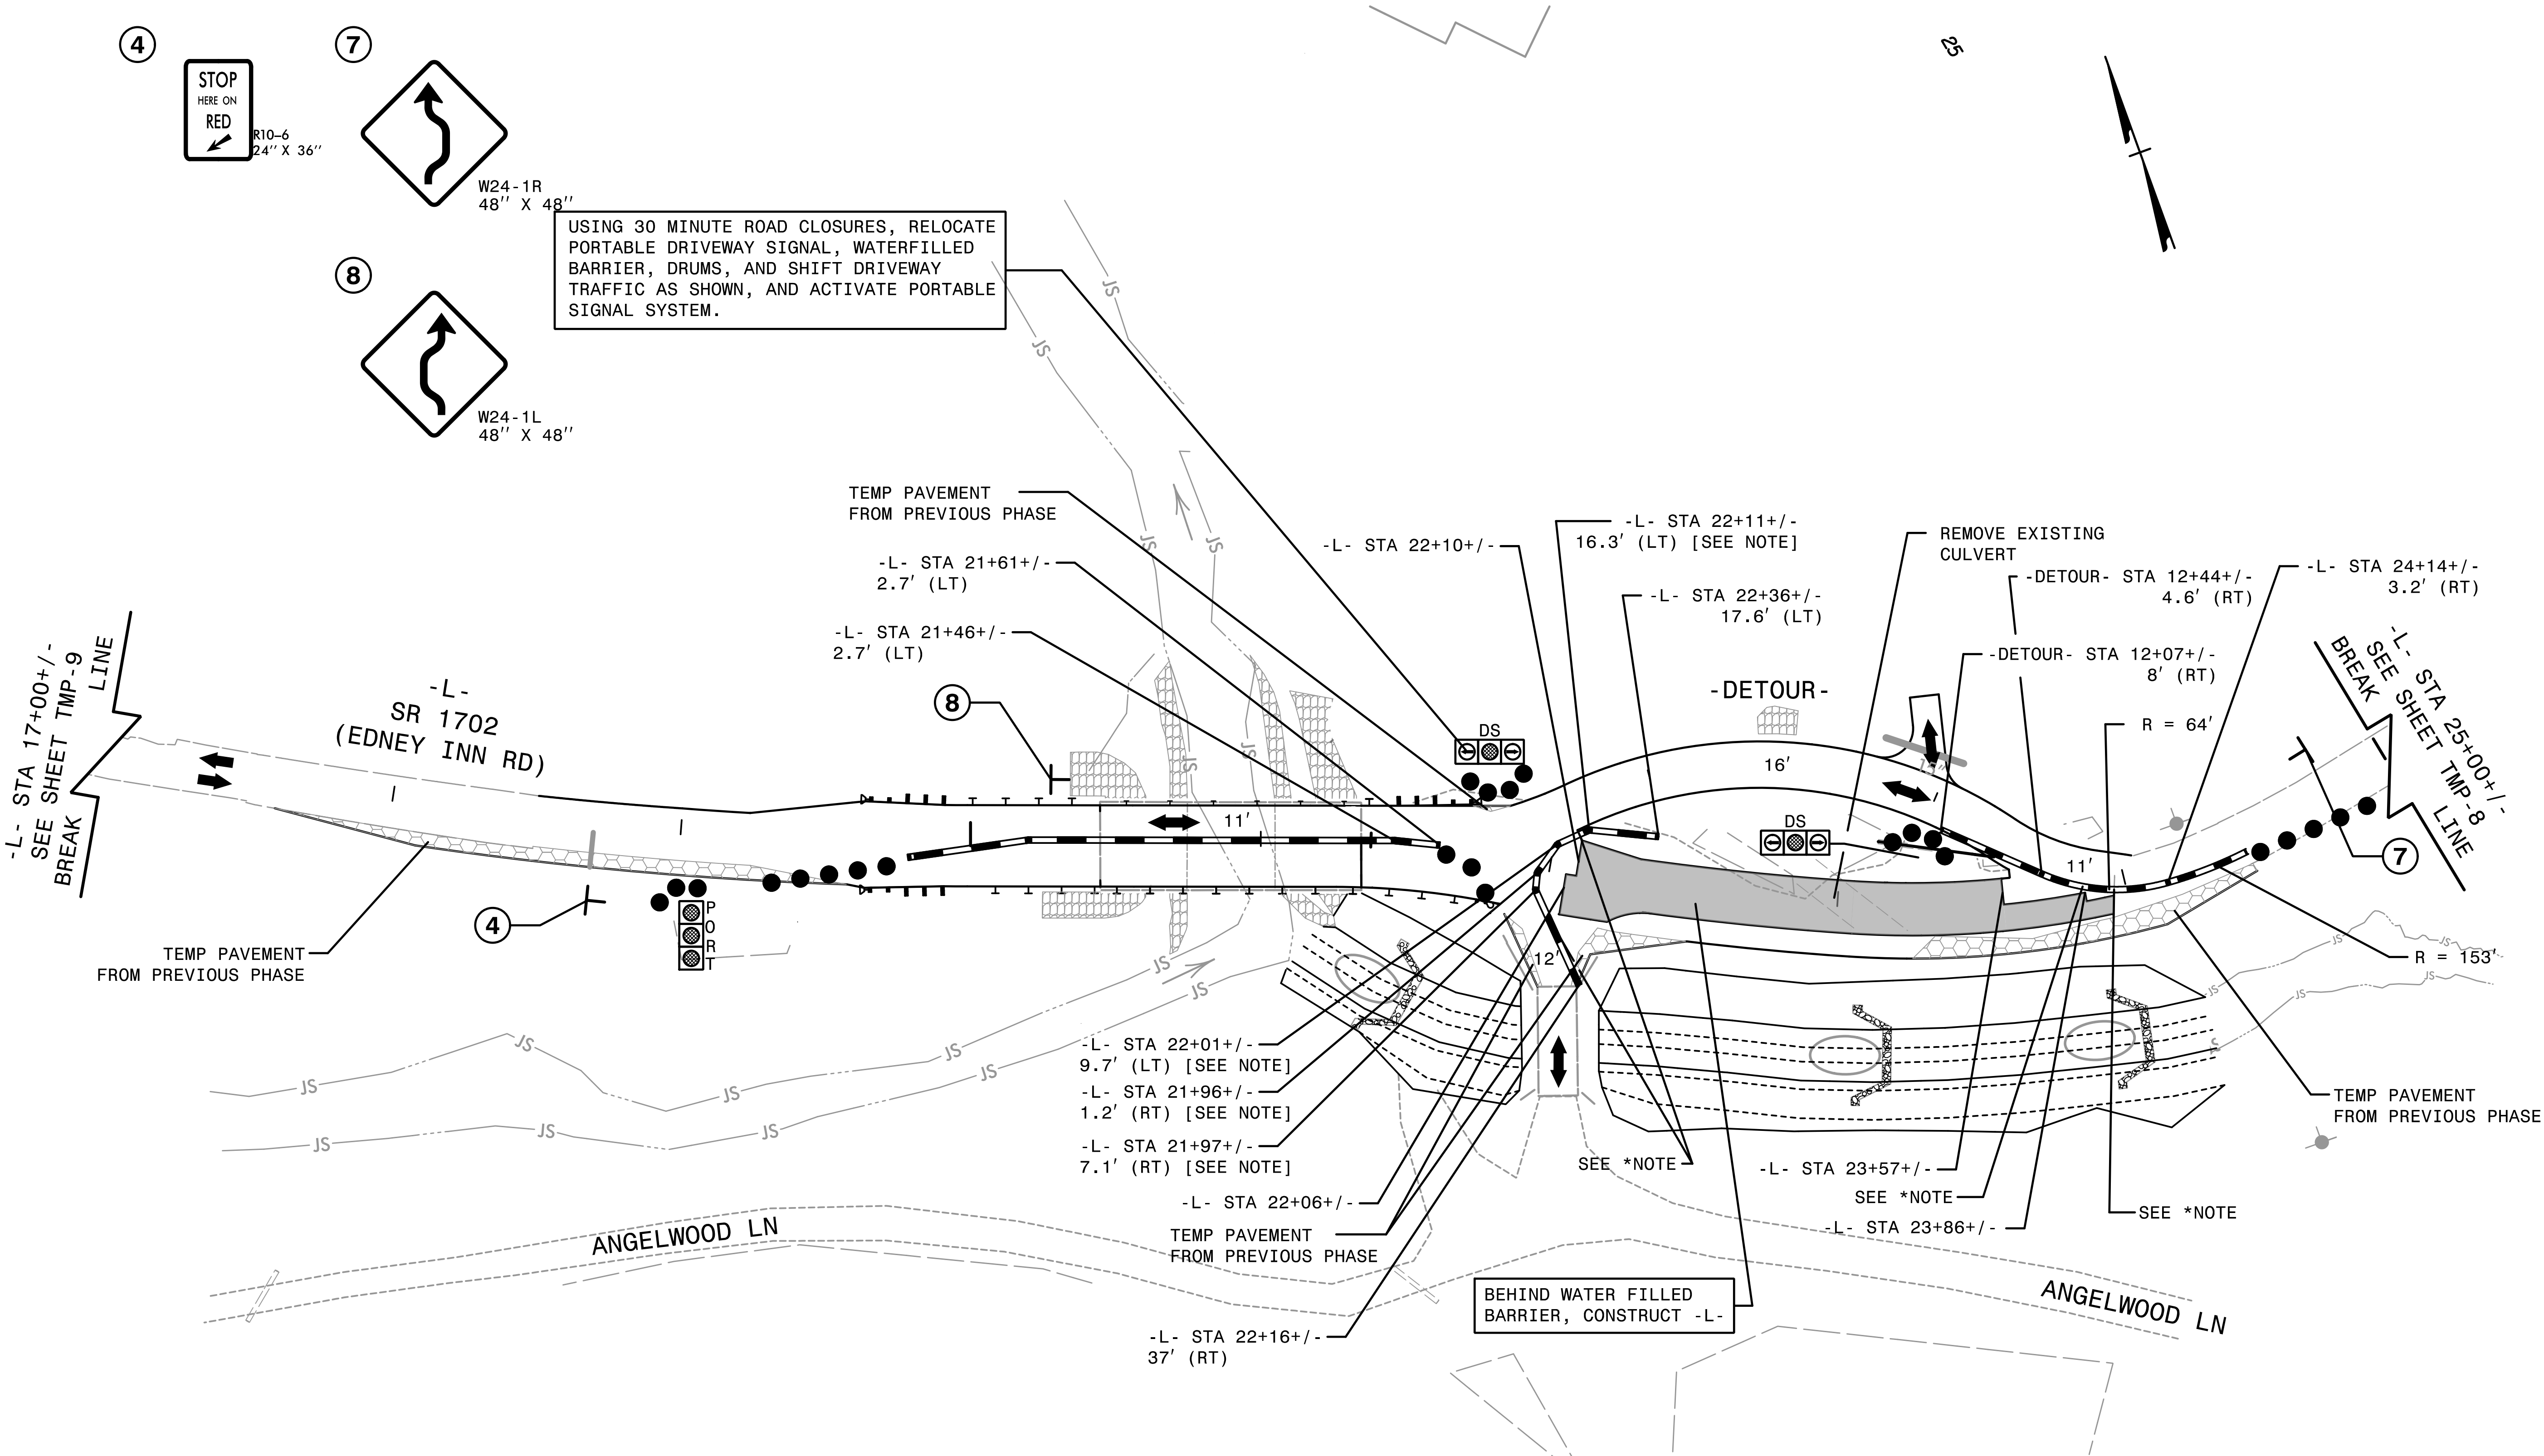


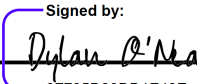

NOTE: VERIFY MAX DEGREE PIVOT
BETWEEN WATER-FILLED BARRIERS PER
SPECS, THIS PLAN ASSUMES 30°PIVOTS

*NOTE: MAINTAIN A MINIMUM OF 1'
BEHIND WATER-FILLED BARRIER

HNTB HNTB NORTH CAROLINA, P.C.
4000 Center at North Hills St.
Suite 500
Raleigh, North Carolina 27609
NC License No: C-1554

APPROVED: 
DATE: 7/2/2026
SEAL
DOCUMENT NOT CONSIDERED FINAL
UNLESS ALL SIGNATURES COMPLETED



TRANSPORTATION
MANAGEMENT PLAN

PHASE IIIB
DETAIL