


09/08/2019

7/22/2026
R:\Roadway\Proj\B592\RDY_TSH.dgn
erlcamartin

PROJECT: B-5921


CONTRACT: DN01145

See Sheet 1A For Index of Sheets
See Sheet 1B For Conventional Plan Sheet Symbols

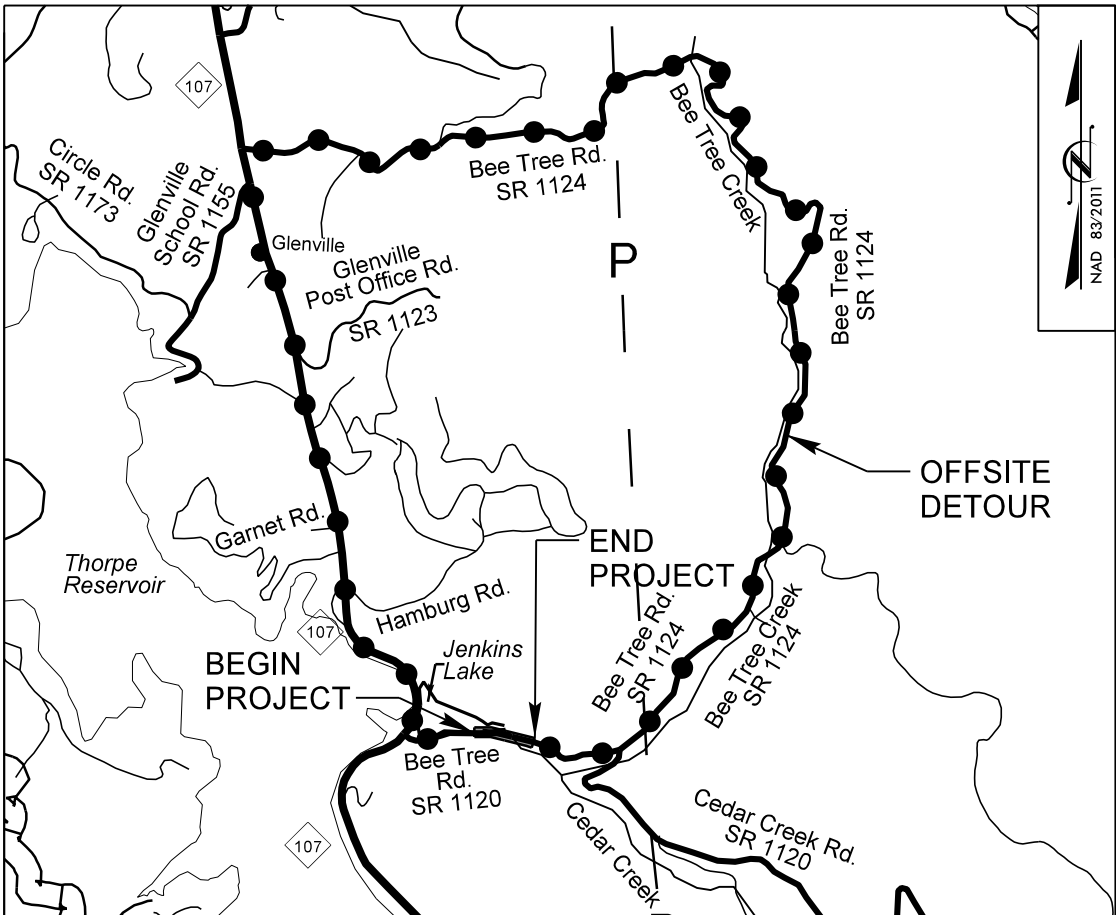

VICINITY MAP

DETOUR ROUTE
(APPROXIMATE LENGTH = 4.6 MILES)

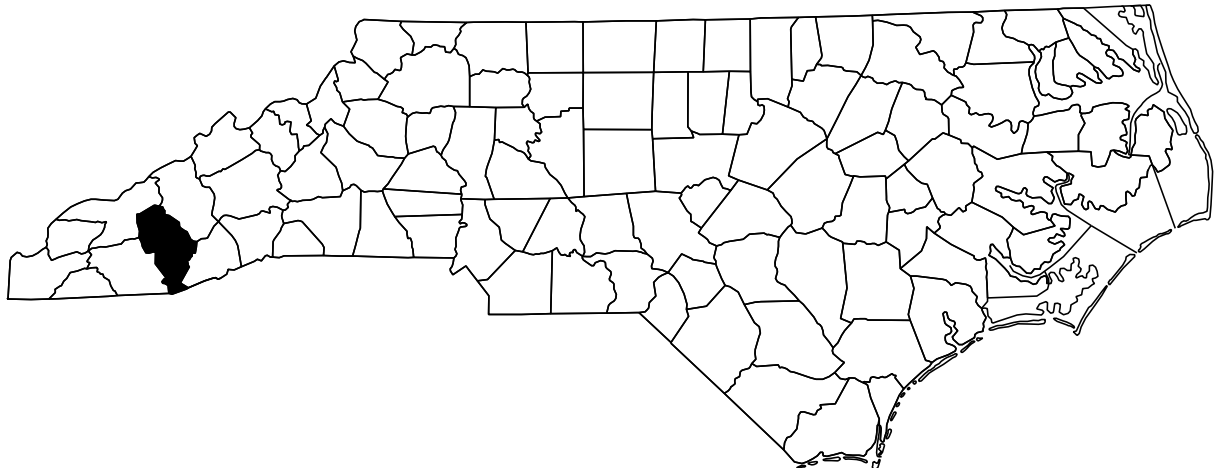


STATE OF NORTH CAROLINA DIVISION OF HIGHWAYS

JACKSON COUNTY

**LOCATION: BRIDGE NO. 490008 OVER CEDAR CREEK
ON SR 1120 (BEE TREE RD)**

TYPE OF WORK: GRADING, DRAINAGE, PAVING, AND STRUCTURES

STATE	STATE PROJECT REFERENCE NO.	SHEET NO.	TOTAL SHEETS
N.C.	B-5921	1	
STATE PROJ. NO.	F. A. PROJ. NO.	DESCRIPTION	
48053.1.1		PE	
48053.2.1		ROW	
48053.3.1		CONST	

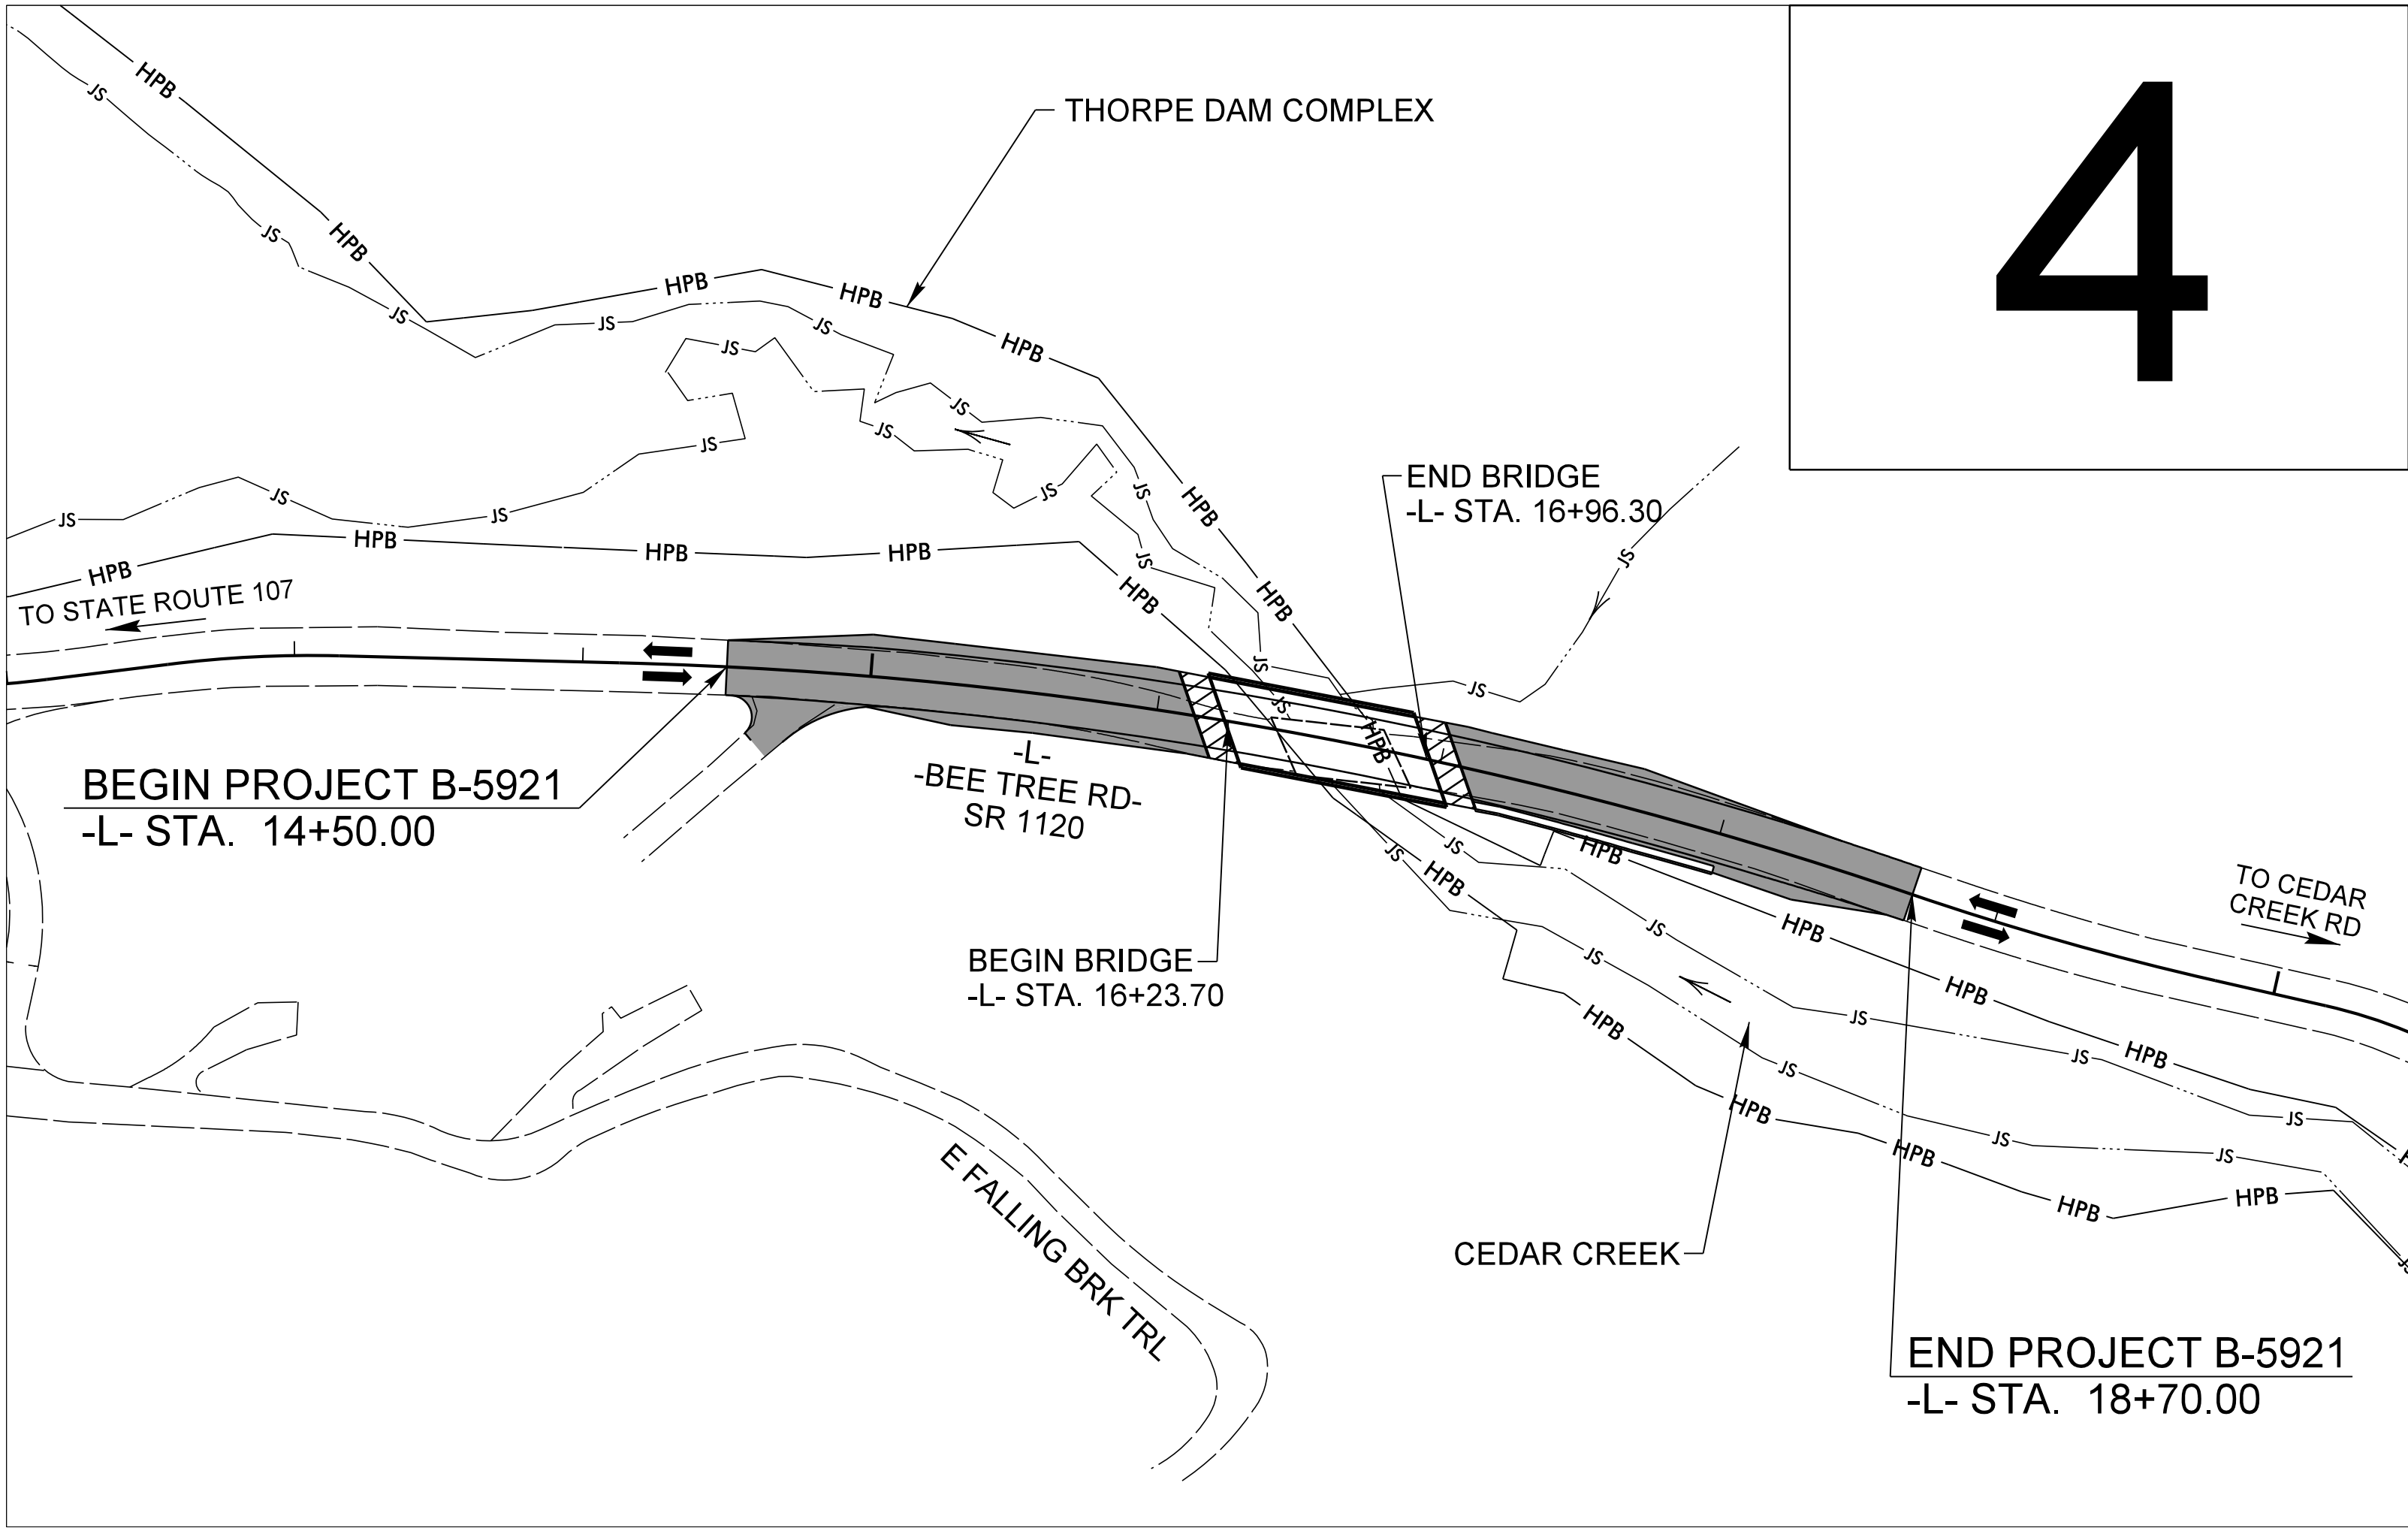


NAD 83/NA 2011

— HPB — HISTORIC PROPERTY BOUNDARY

DOCUMENT NOT CONSIDERED FINAL
UNLESS ALL SIGNATURES COMPLETED


GRAPHIC SCALES

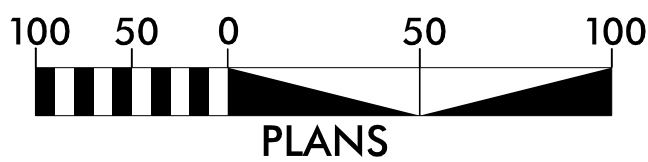

PLANS



PROFILE (HORIZONTAL)

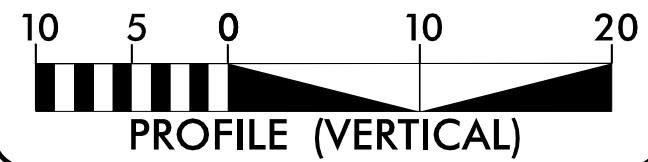

PROFILE (VERTICAL)

DESIGN DATA

ADT 2025 = 590
ADT 2045 = 740
K = N/A
D = N/A
T = N/A *
V = 40 MPH
* TTST = N/A DUAL N/A
FUNC CLASS =
LOCAL
SUB REGIONAL TIER

PROJECT LENGTH

LENGTH ROADWAY TIP PROJECT B-5921 0.066 Miles
LENGTH STRUCTURE TIP PROJECT B-5921 0.014 Miles
TOTAL LENGTH TIP PROJECT B-5921 0.080 Miles

Prepared in the Office of:

NIV5

NVS ENGINEERS & CONSULTANTS, INC.
3300 REGENCY PARKWAY, SUITE 100
CARY, NC 27518
P: 919.851.1912 www.NVS.com
NC License # F-3333

FOR THE NORTH CAROLINA DEPT. OF TRANSPORTATION

2024 STANDARD SPECIFICATIONS

RIGHT OF WAY DATE:
AUGUST 15, 2023

LETTING DATE:
SEPTEMBER 22, 2026

NCDOT CONTACT:


STEVE DRUM, PE
PROJECT ENGINEER

ERICA MARTIN
PROJECT DESIGN ENGINEER

ZACH SHULER, PE
BRIDGE PROGRAM MANAGER

HYDRAULICS ENGINEER

DocuSigned by:
Will Weatherse
SIGNATURE

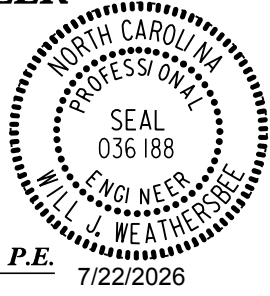

**ROADWAY DESIGN
ENGINEER**

DocuSigned by:
Steve Anthony Drum
SIGNATURE

