
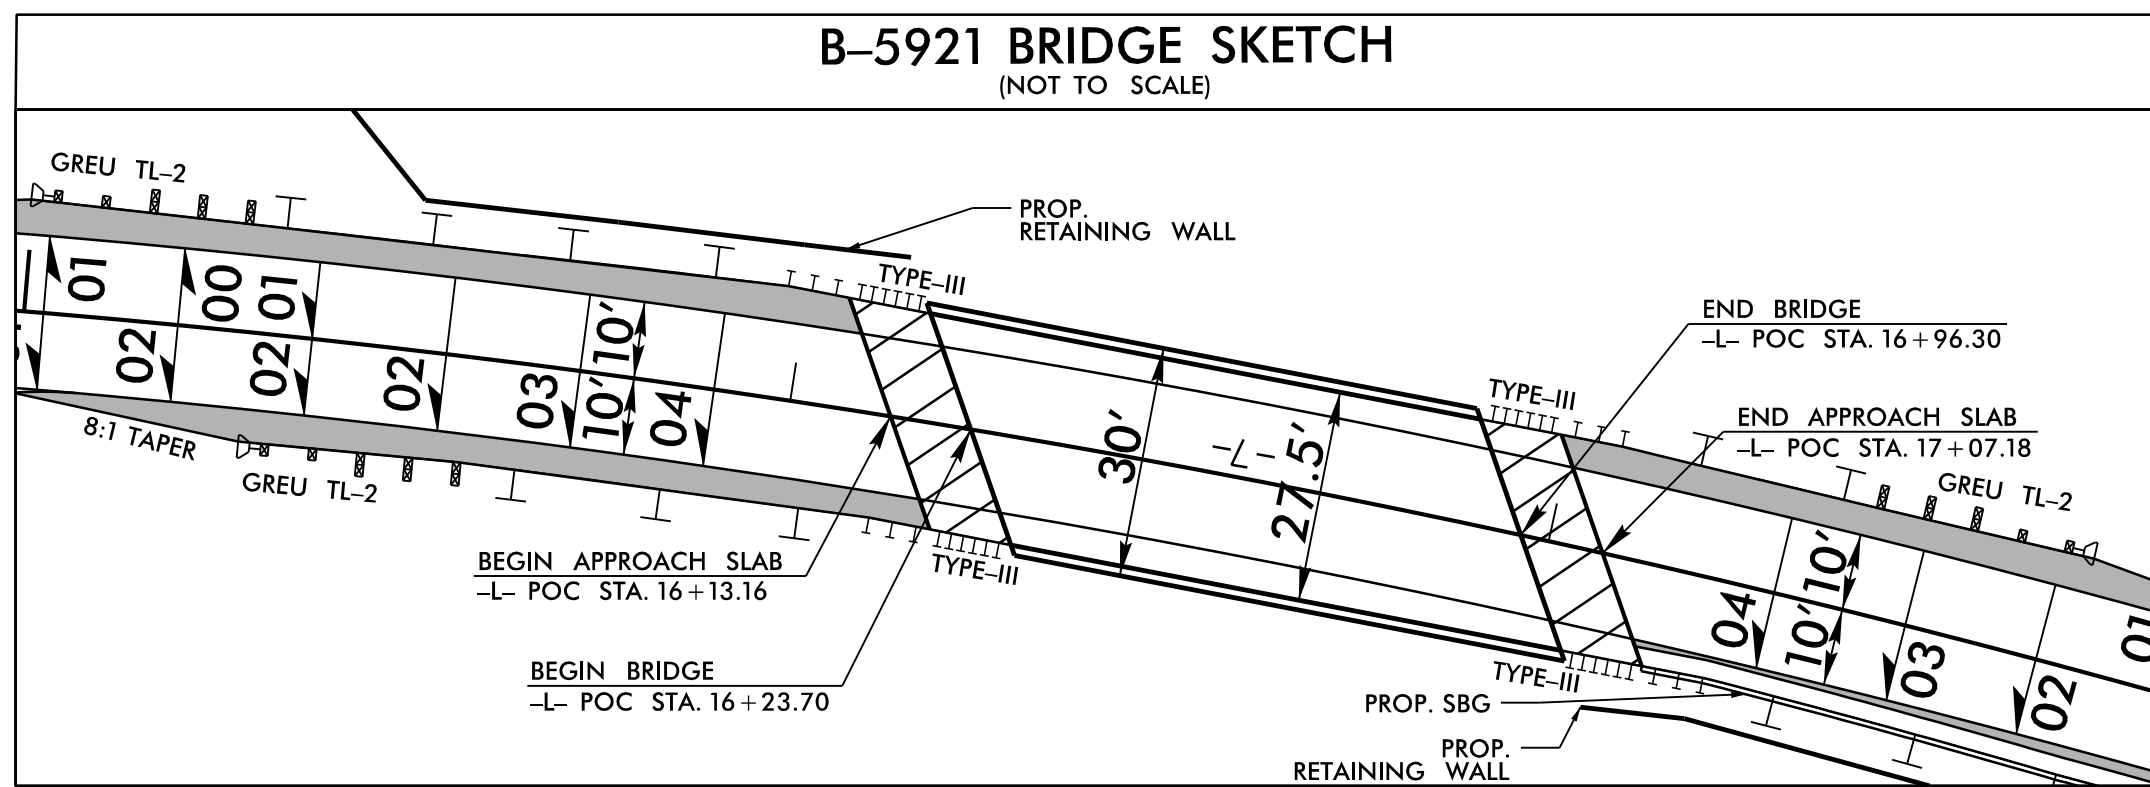


8/17/99

6/16/2026
R:\Roadway\Projects\B5921\RDY_PSH_04.dgn
Erico Martin



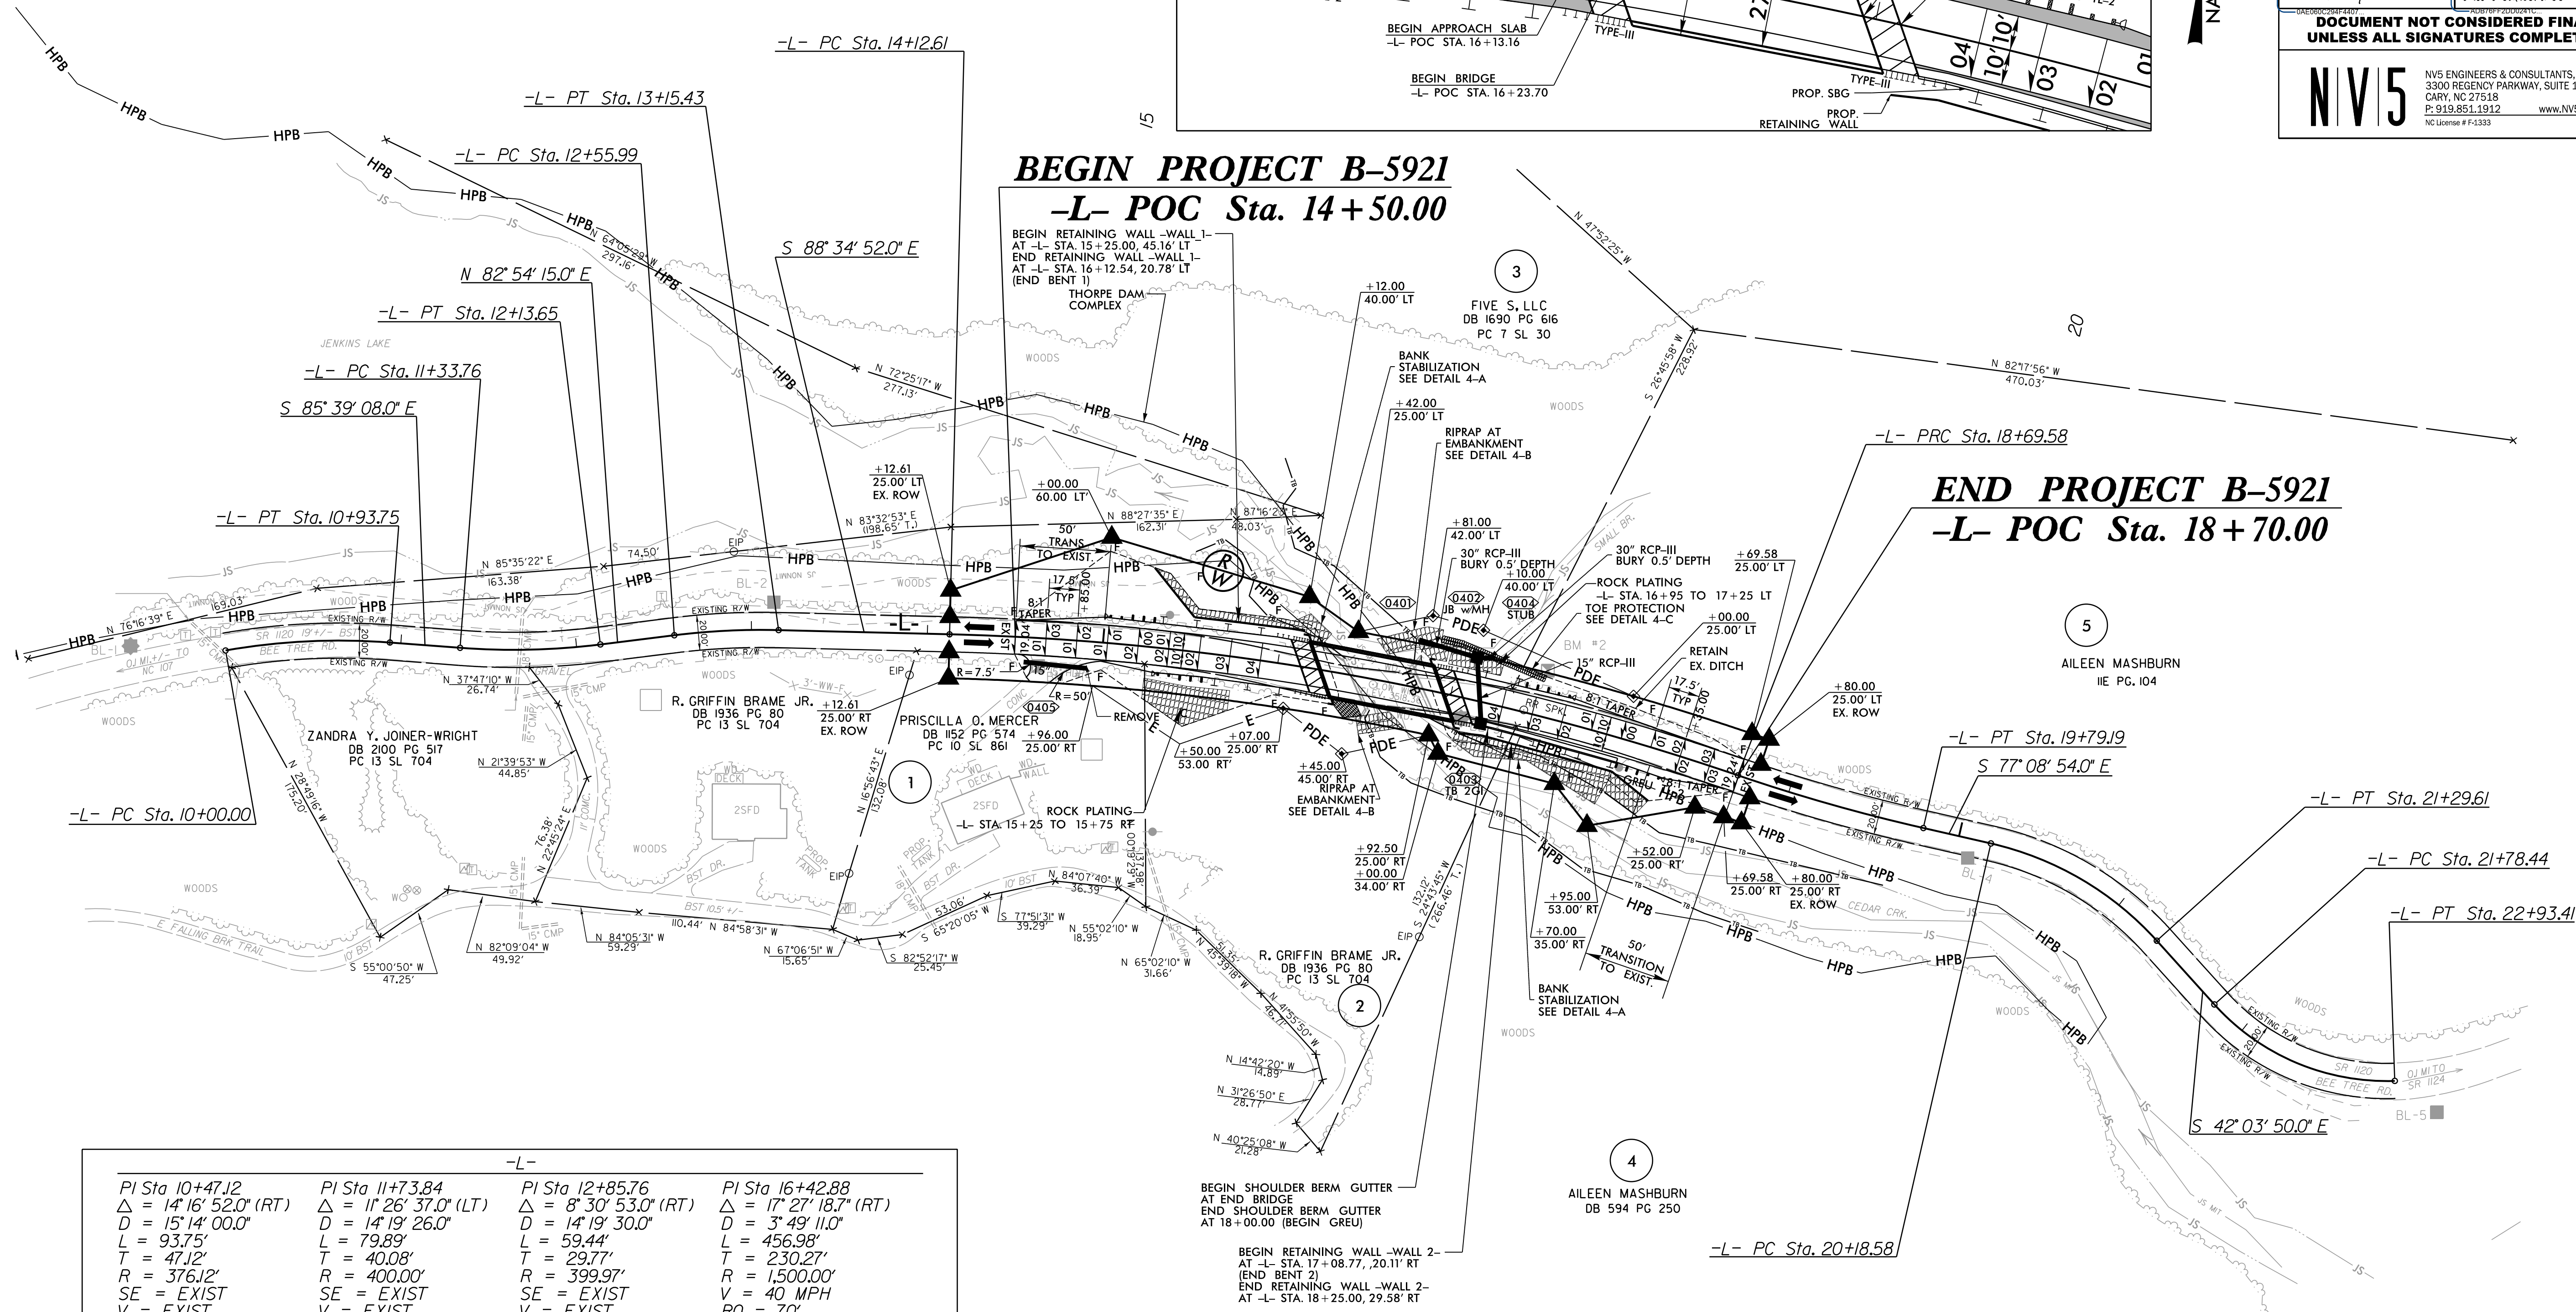


NAD 83/NA 2011

BEGIN PROJECT B-5921 -L- POC Sta. 14+50.00

END PROJECT B-5921 -L- POC Sta. 18+70.00

-L-			
PI Sta 10+47.12 Δ = 14' 16" 52.0" (RT) D = 15' 14" 00.0" L = 93.75' T = 47.12' R = 376.12' SE = EXIST V = EXIST	PI Sta 11+73.84 Δ = 11' 26' 37.0" (LT) D = 14' 19' 26.0" L = 79.89' T = 40.08' R = 400.00' SE = EXIST V = EXIST	PI Sta 12+85.76 Δ = 8' 30' 53.0" (RT) D = 14' 19' 30.0" L = 59.44' T = 29.77' R = 399.97' SE = EXIST V = EXIST	PI Sta 16+42.88 Δ = 17' 27' 18.7" (RT) D = 3' 49' 11.0" L = 456.98' T = 230.27' R = 1,500.00' V = 40 MPH RO = 70'
PI Sta 19+24.44 Δ = 6' 01' 20.7" (LT) D = 5' 29' 40.0" L = 109.61' T = 54.86' R = 1,042.79' SE = EXIST V = EXIST	PI Sta 20+75.90 Δ = 35' 05' 04.0" (RT) D = 31' 35' 50.0" L = 111.04' T = 57.32' R = 181.33' SE = EXIST V = EXIST	PI Sta 22+39.86 Δ = 49' 56' 41.0" (LT) D = 43' 26' 30.0" L = 114.97' T = 61.42' R = 131.89' SE = EXIST V = EXIST	

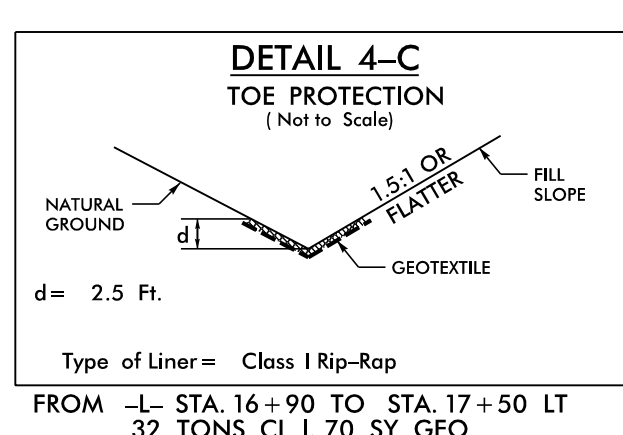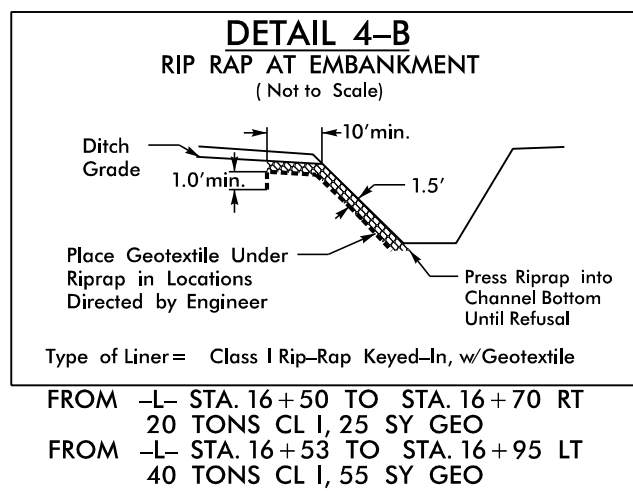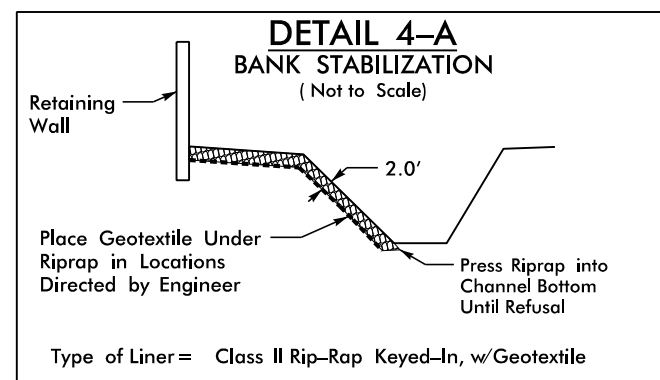

- HPB- HISTORIC PROPERTY BOUNDARY
- ROCK PLATING /ROCK EMBANKMENT
- PAVED SHOULDER

FOR -L- PROFILE SEE SHEET 5
FOR STRUCTURE PLANS SEE SHEETS S-1 TO S-20
FOR WALL PLANS SEE SHEETS W-1 THRU W-3

PROJECT REFERENCE NO. B-5921		SHEET NO. 4	
ROADWAY DESIGN ENGINEER 6/16/2026 NORTH CAROLINA PROFESSIONAL SEAL 017265 Steve Anthony		HYDRAULICS ENGINEER 6/17/2026 NORTH CAROLINA PROFESSIONAL SEAL 036188 Will Weathersee	
DOCUMENT NOT CONSIDERED FINAL UNLESS ALL SIGNATURES COMPLETED			
NV5		NV5 ENGINEERS & CONSULTANTS, INC. 3300 REGENCY PARKWAY, SUITE 100 CARY, NC 27518 P: 919.851.1912 www.NV5.com NC License # F-03393	