


5/28/24

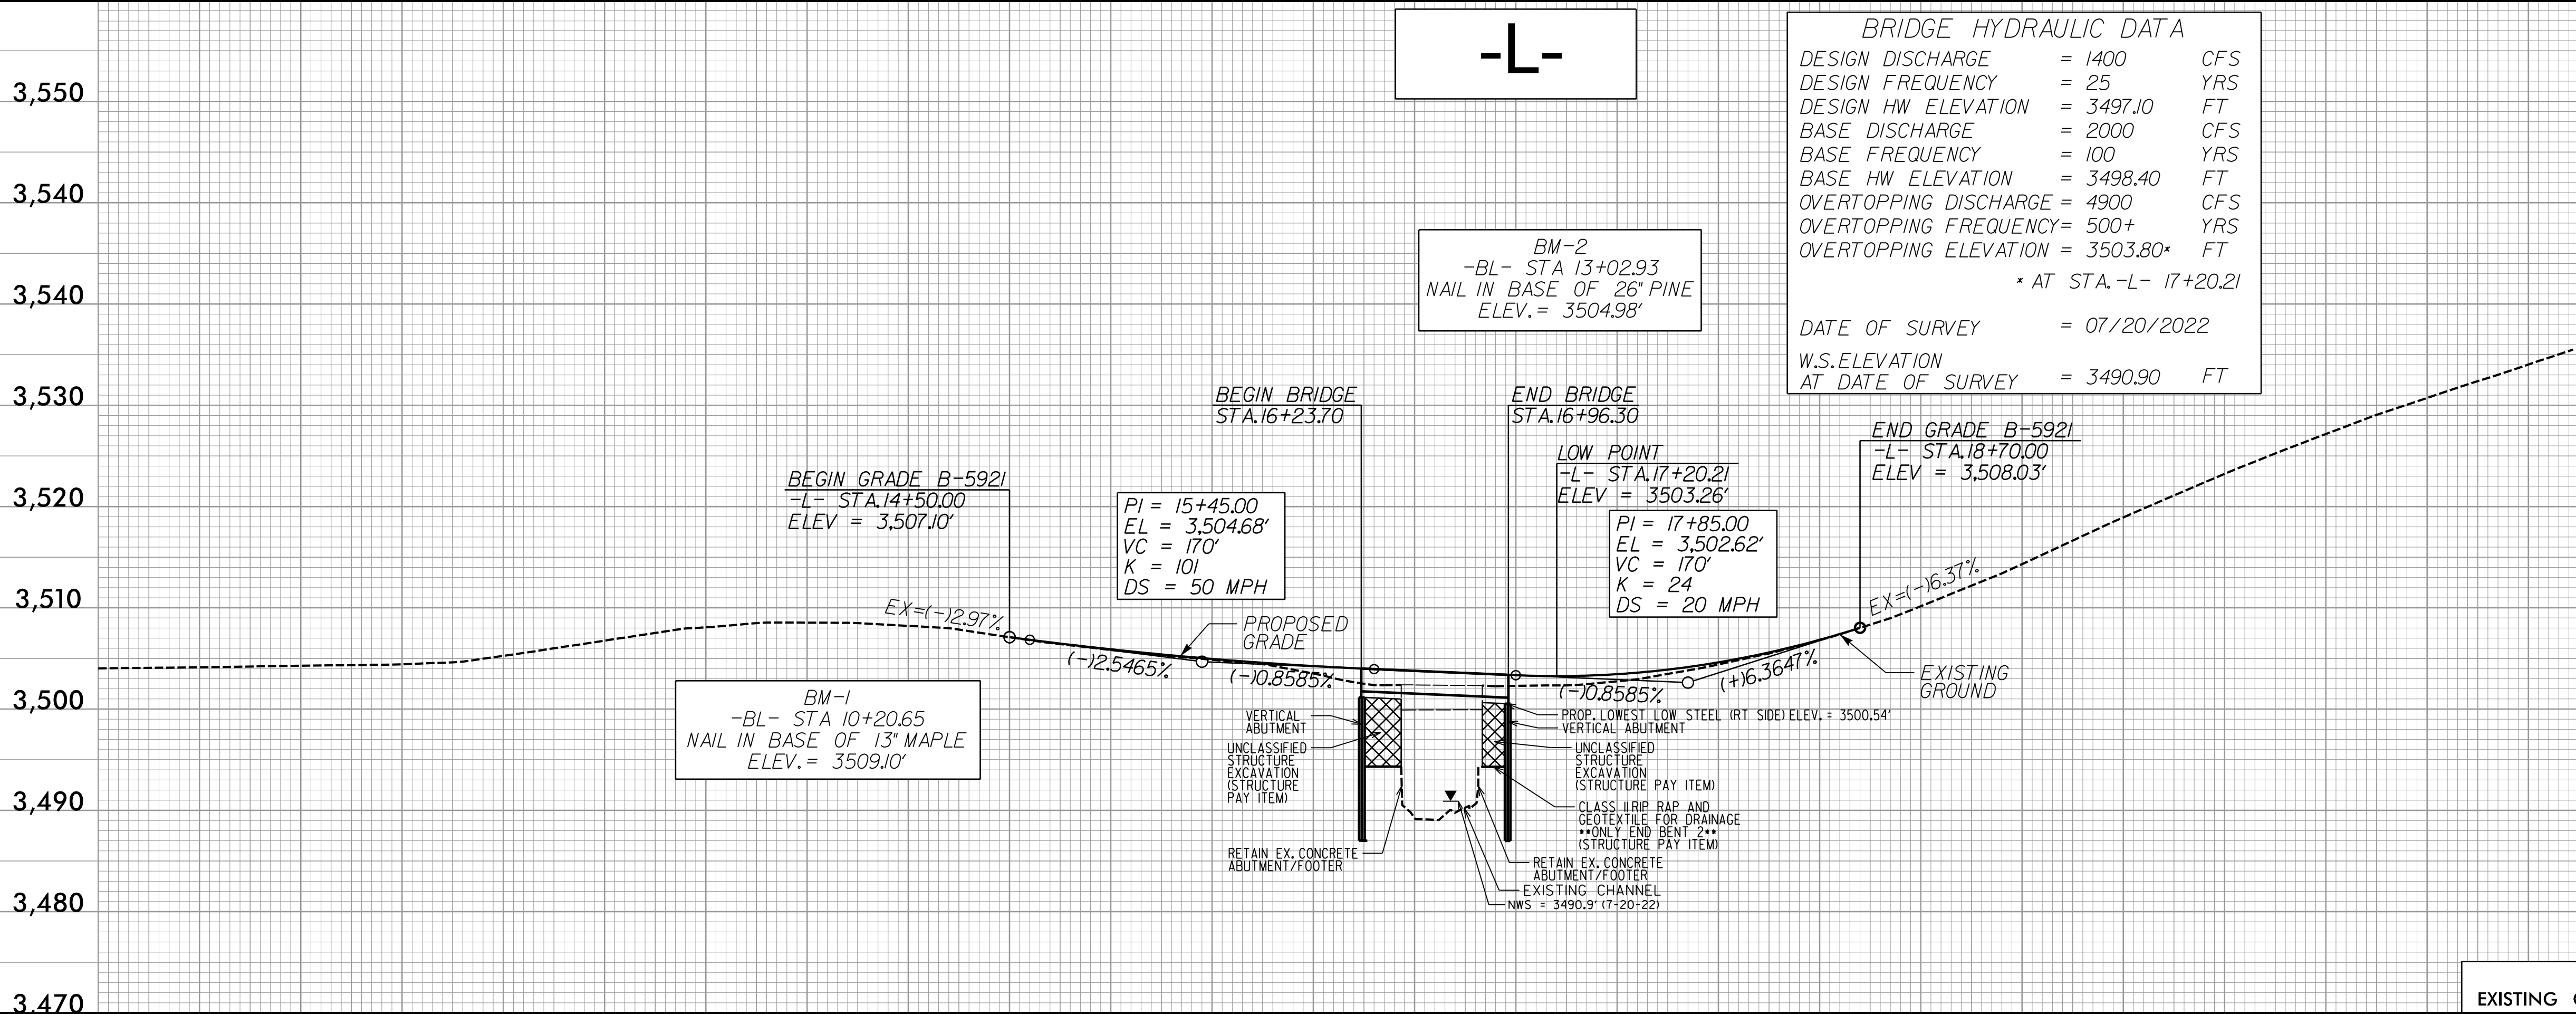

PROJECT REFERENCE NO. B-5921		SHEET NO. 5
ROADWAY DESIGN ENGINEER 3/16/2026 Steve Anthony Orban	HYDRAULICS ENGINEER 3/17/2026 Will Weatherbee	
DOCUMENT NOT CONSIDERED FINAL UNLESS ALL SIGNATURES COMPLETED		
 NVS ENGINEERS & CONSULTANTS, INC. 3300 REGENCY PARKWAY, SUITE 100 CARY, NC 27518 P: 919.851.1912 www.NVS.com NC License # F-1333		