

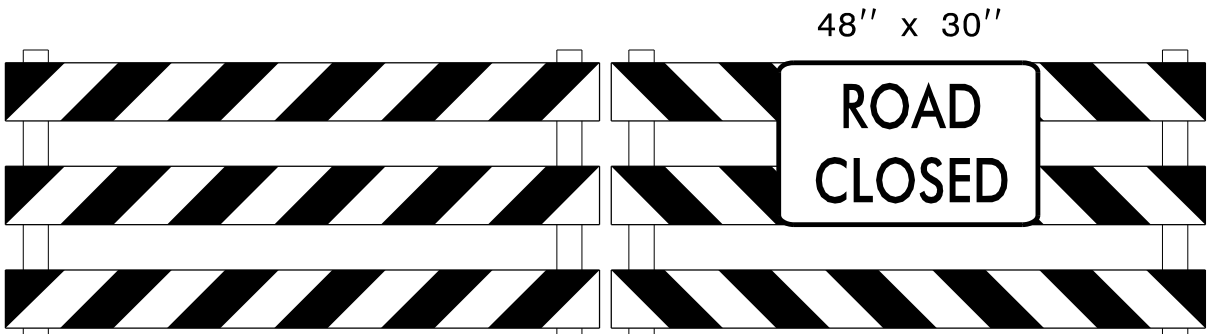


BEE TREE ROAD DETOUR VIA NC 107 AND CEDAR CREEK ROAD

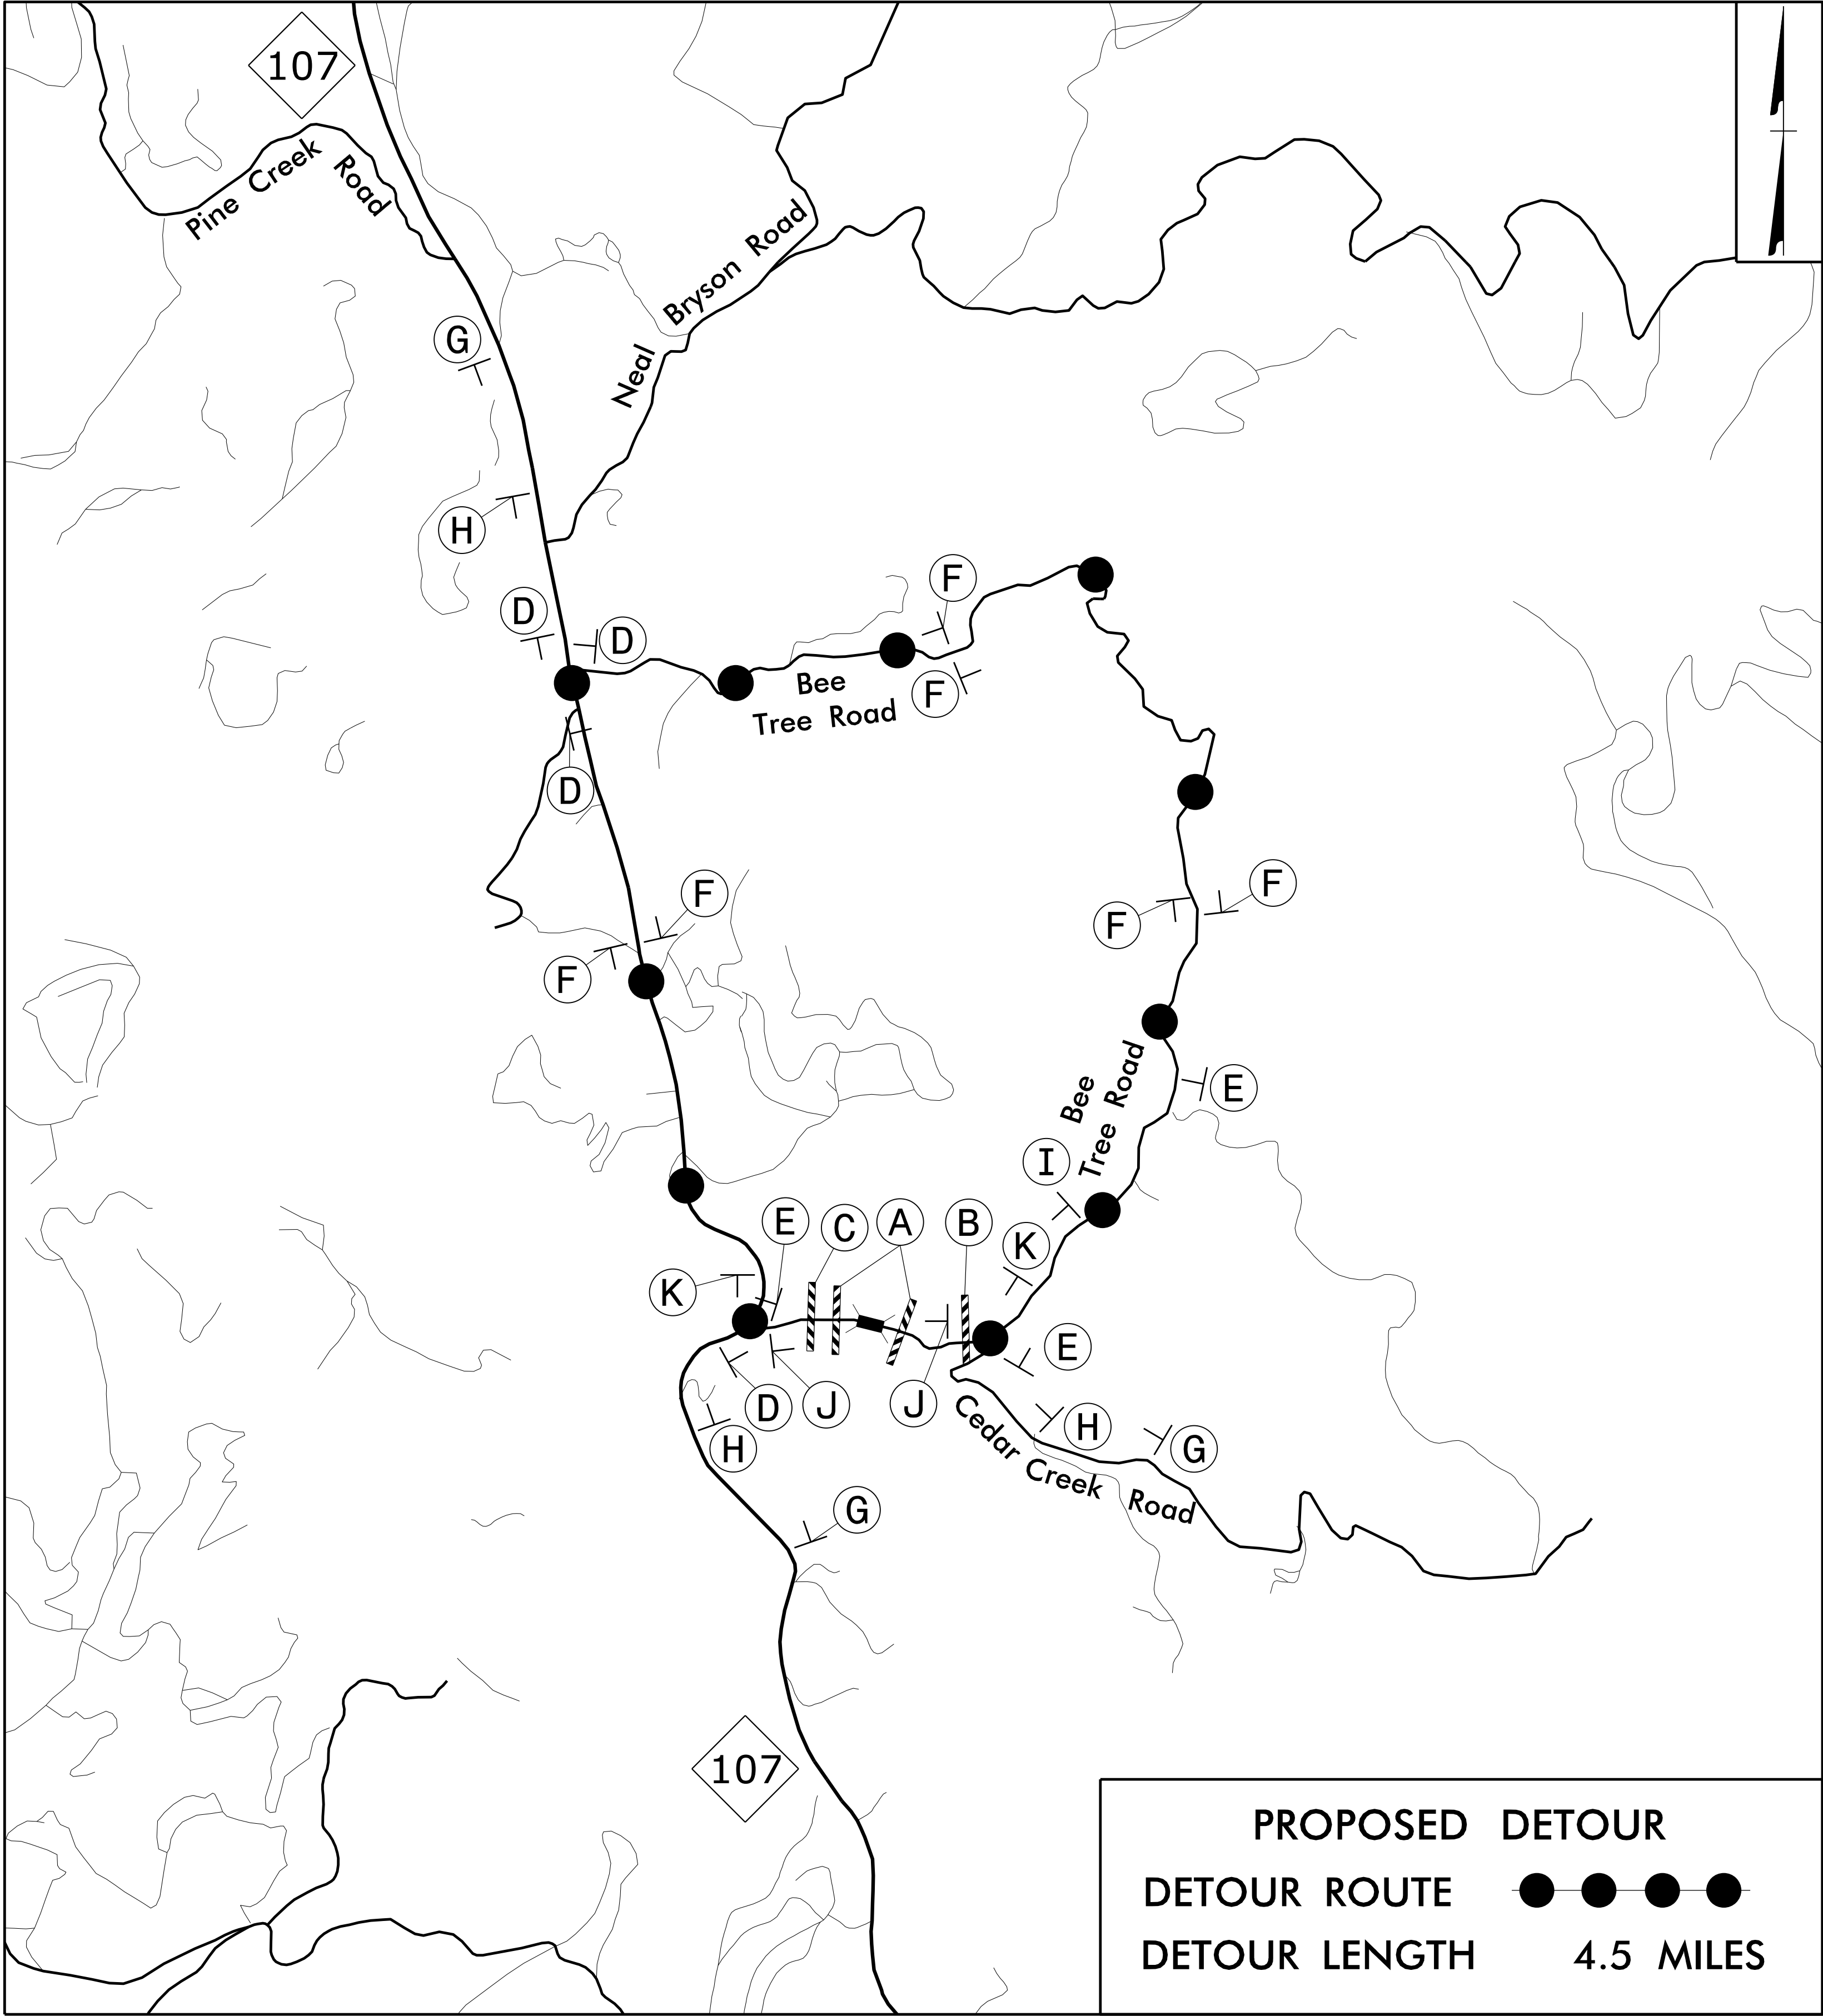


TYPE III BARRICADE(S)

(A)

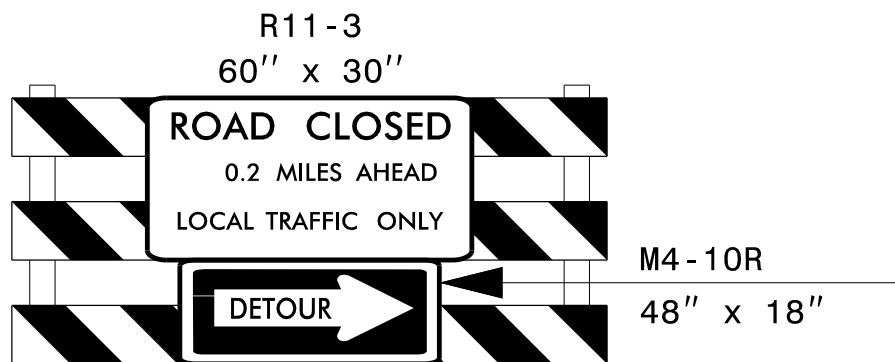


TYPE III BARRICADE

(B)

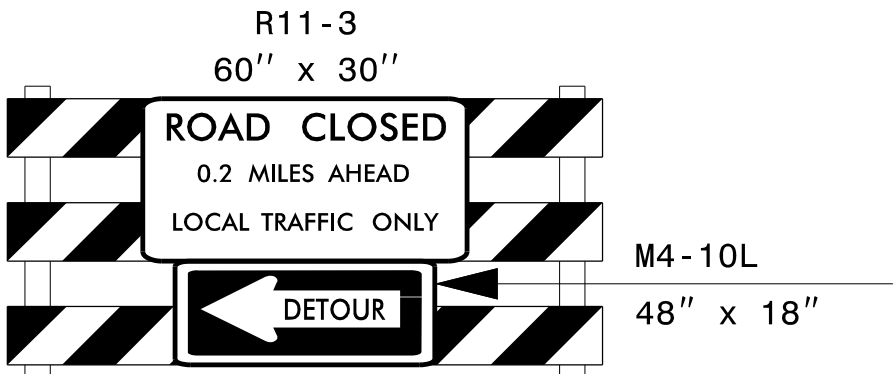


TYPE III BARRICADE


(C)

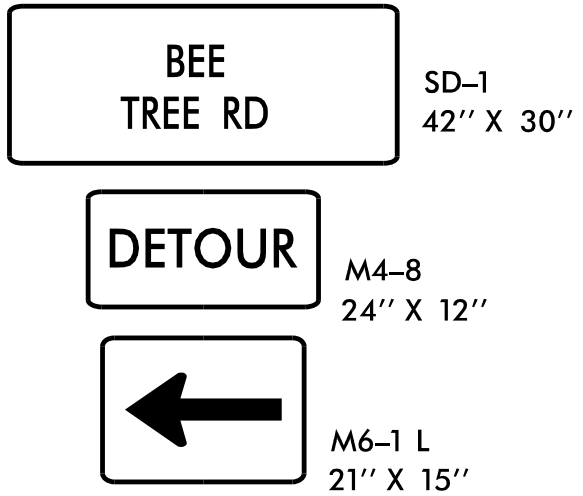


(D)

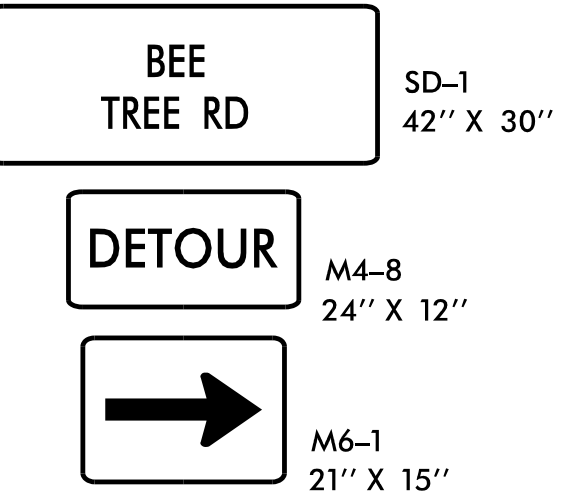


(E)

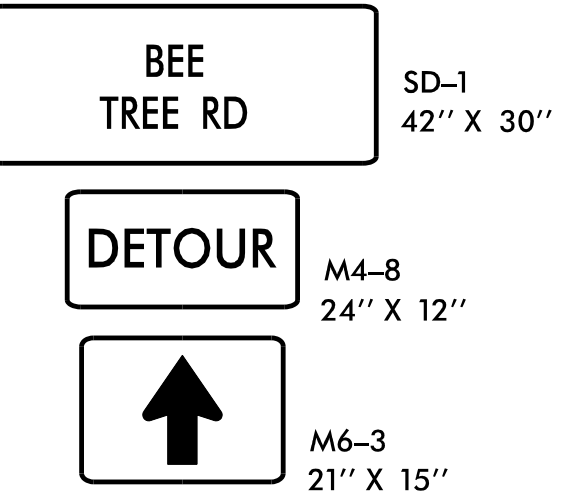


(F)

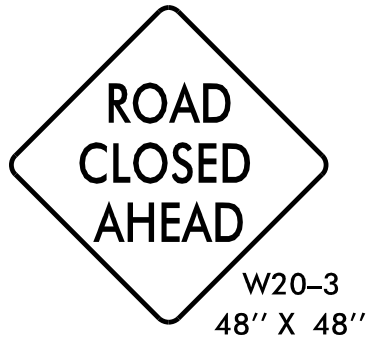

(G)

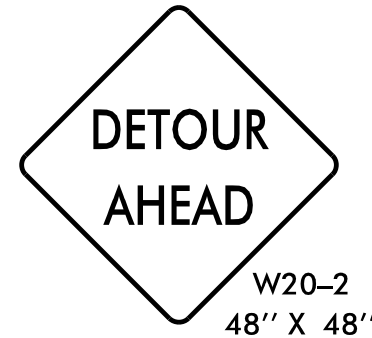

(H)

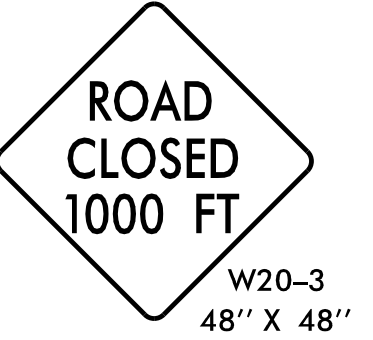


(I)




(J)



(K)

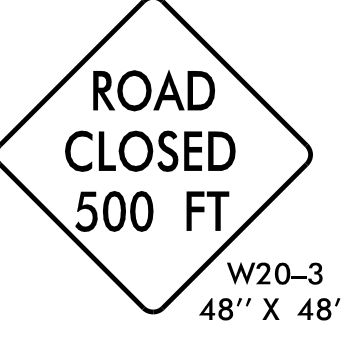

APPROVED: Zachary M. Esposito
DATE: 11/21/2025
SEAL
DOCUMENT NOT CONSIDERED FINAL
UNLESS ALL SIGNATURES COMPLETED

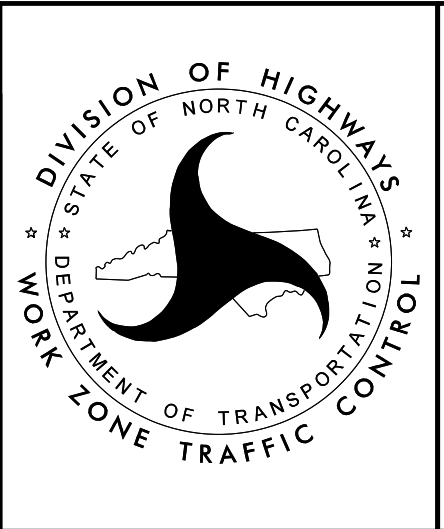

DETOUR ROUTE