


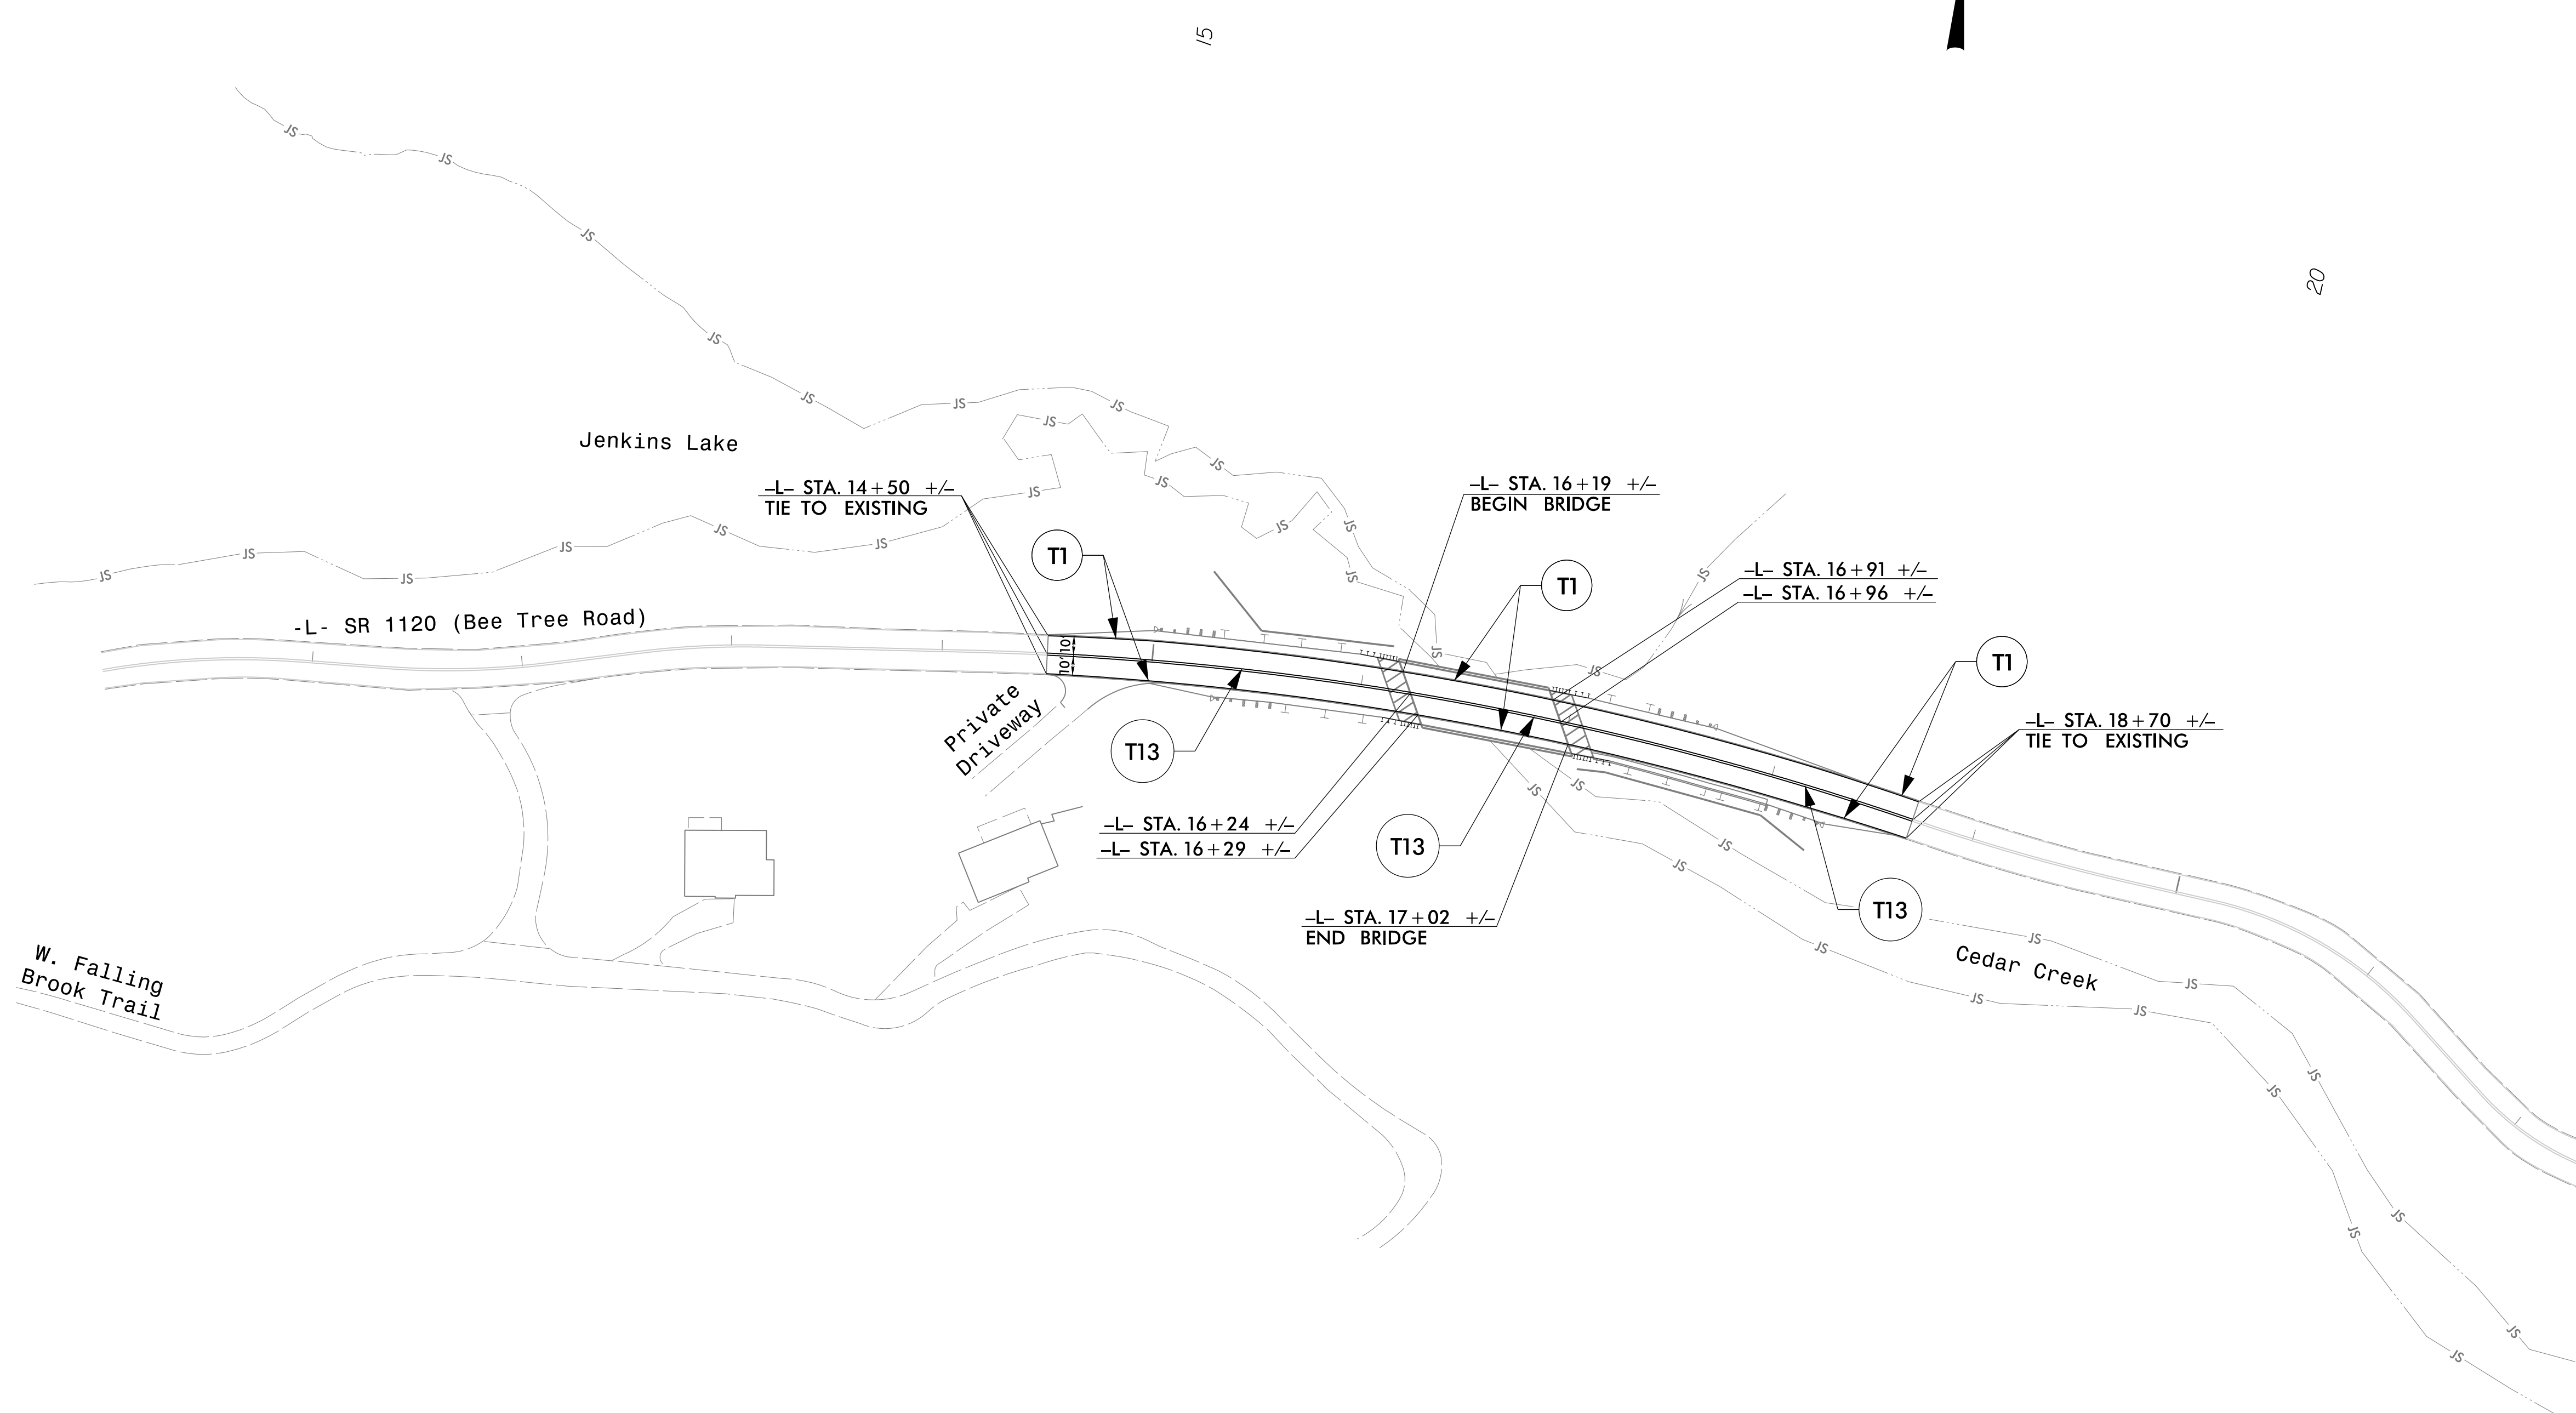

20

PROJECT REFERENCE NO.		SHEET NO.	
B-5921		PMP-2	
APPROVED:		Signed by: <i>Nicholas M. Esposito</i> 664700780484848... 11/21/2025	
DATE:			
SEAL			
			
DOCUMENT NOT CONSIDERED FINAL UNLESS ALL SIGNATURES COMPLETED			
			
DRMP, INC. 8210 UNIVERSITY EXECUTIVE PARK DR. SUITE 220 CHARLOTTE, NC 28262 PHONE: 704-549-4280 NC LICENSE NO. F-1524 www.drmp.com			

PAVEMENT MARKING DETAIL