


NOTE:
PLACE TEMPORARY ROCK SEDIMENT DAMS TYPE – B
AND TEMPORARY ROCK SILT CHECKS TYPE – A AT
DRAINAGE OUTLETS.

NAD 83 / NA 2011

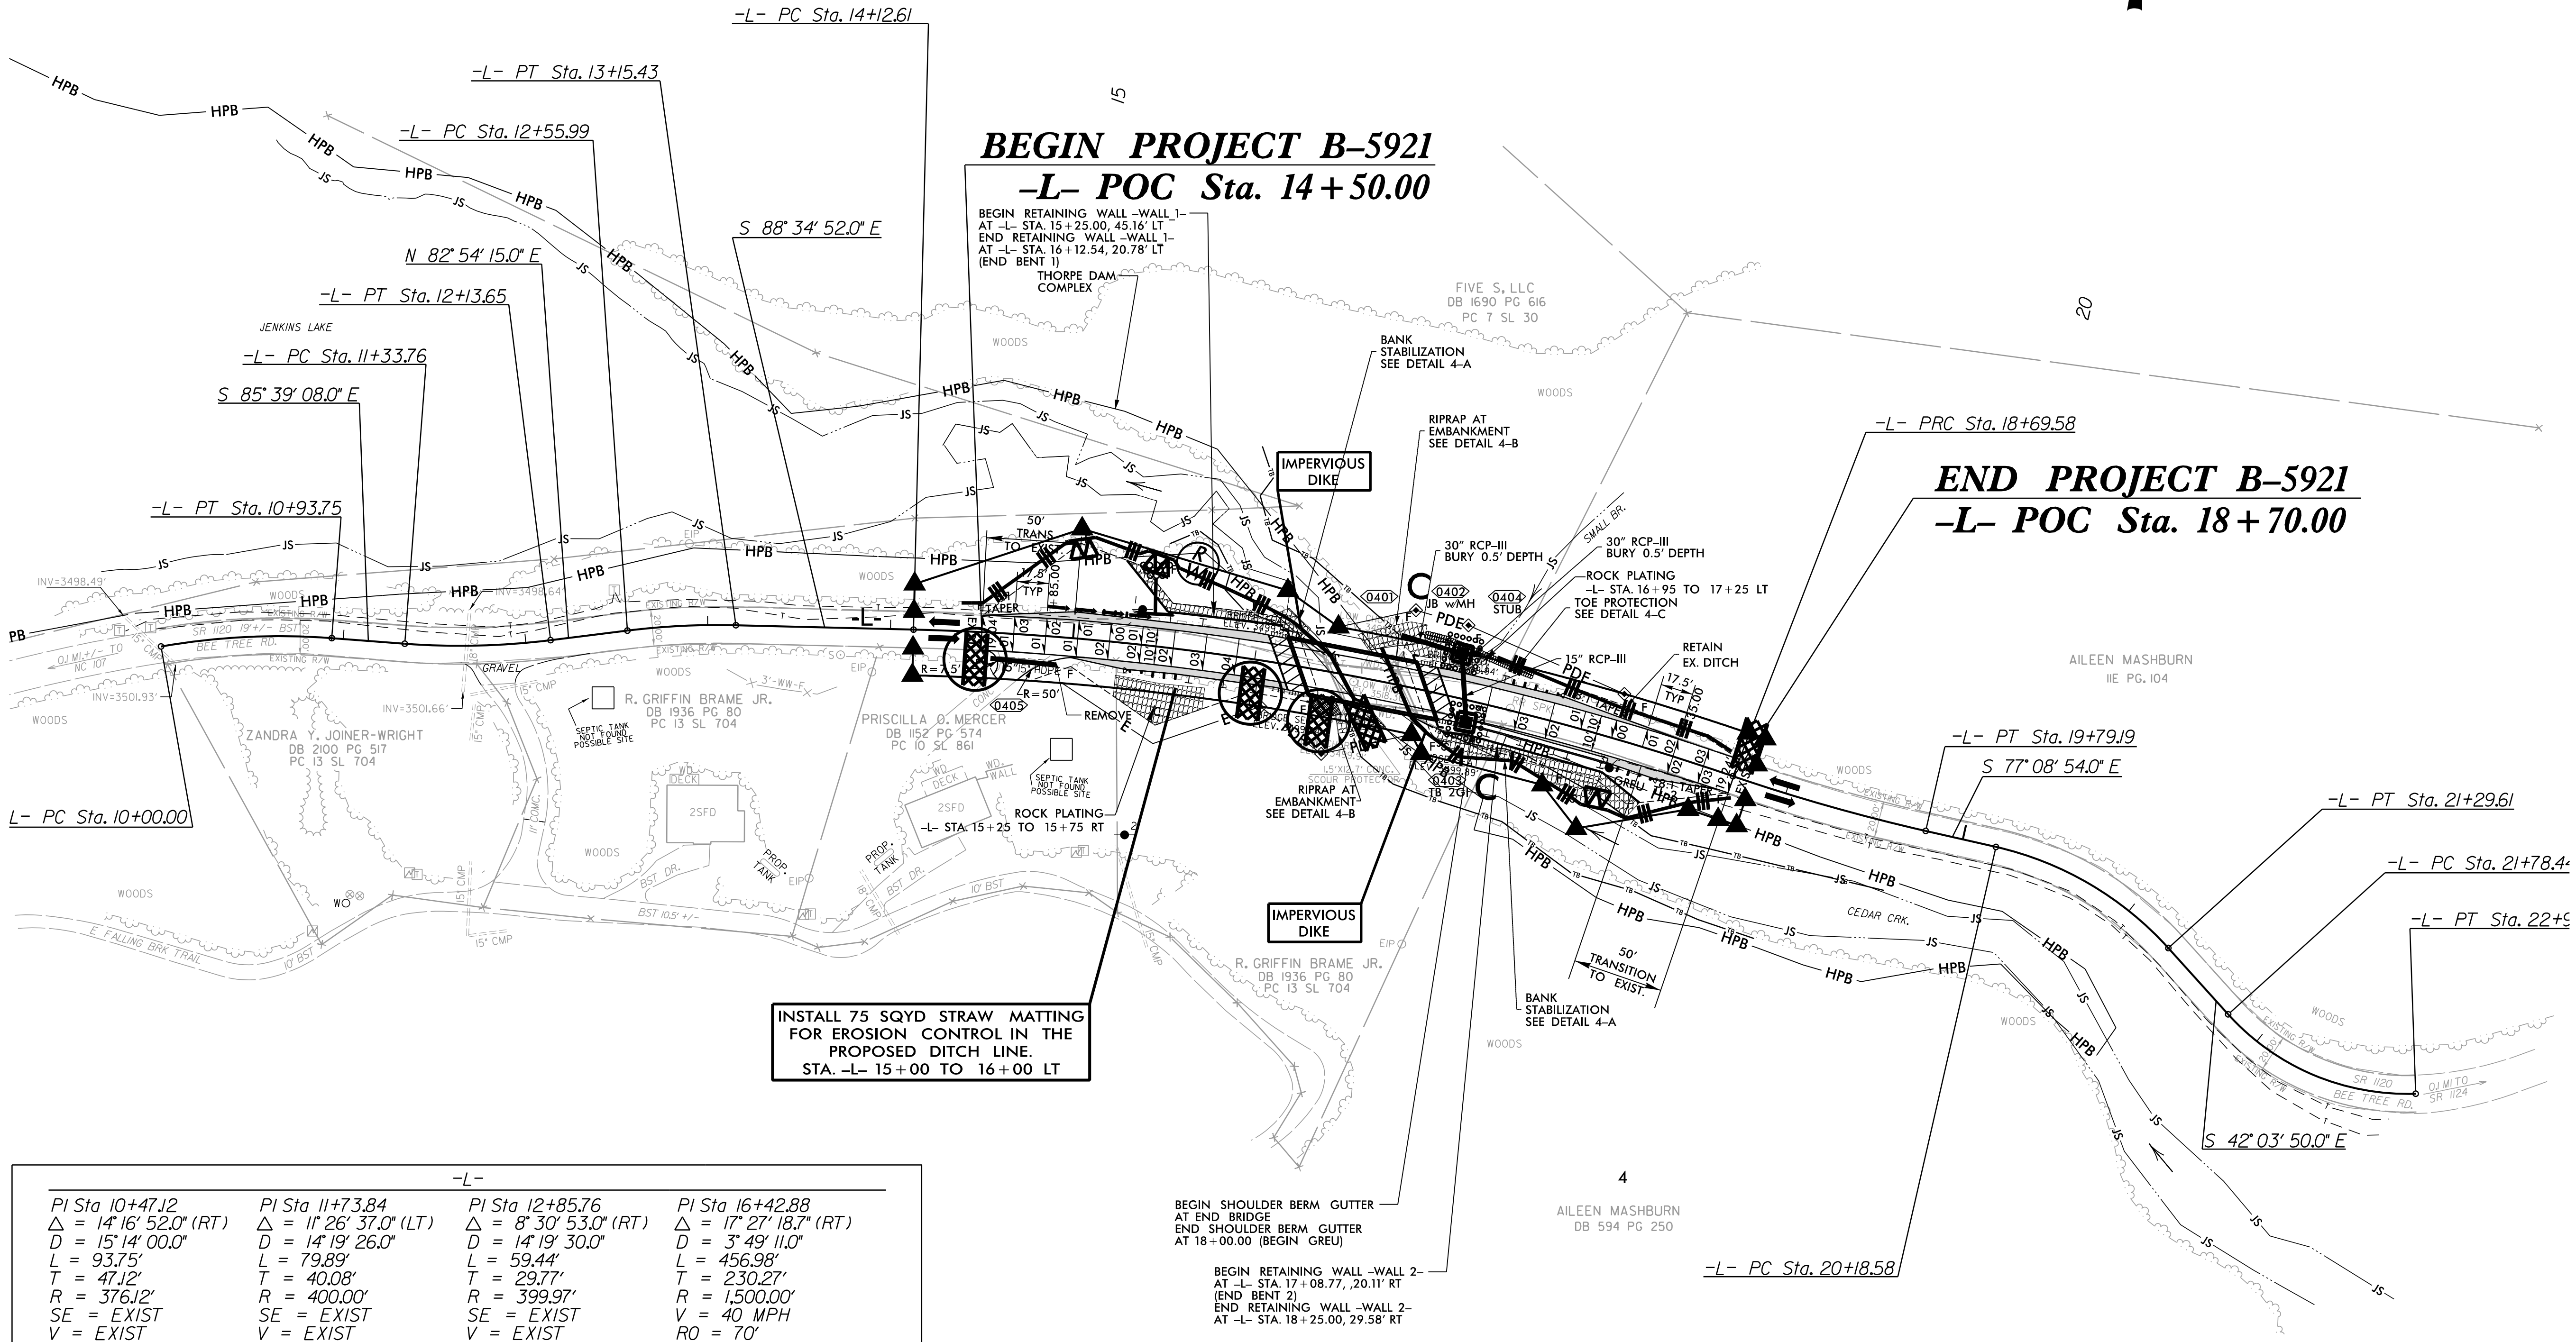

INSTALL 75 SQYD STRAW MATTING
FOR EROSION CONTROL IN THE
PROPOSED DITCH LINE.
STA. -L- 15+00 TO 16+00 LT

-L-			
PI Sta 10+47.12 Δ = 14° 16' 52.0" (RT) D = 15° 14' 00.0" L = 93.75' T = 47.12' R = 376.12' SE = EXIST V = EXIST	PI Sta 11+73.84 Δ = 11° 26' 37.0" (LT) D = 14° 19' 26.0" L = 79.89' T = 40.08' R = 400.00' SE = EXIST V = EXIST	PI Sta 12+85.76 Δ = 8° 30' 53.0" (RT) D = 14° 19' 30.0" L = 59.44' T = 29.77' R = 399.97' SE = EXIST V = EXIST	PI Sta 16+42.88 Δ = 17° 27' 18.7" (RT) D = 3° 49' 11.0" L = 456.98' T = 230.27' R = 1,500.00' V = 40 MPH RO = 70'

-L-		
PI Sta 19+24.44 Δ = 6° 01' 20.7" (LT) D = 5° 29' 40.0" L = 109.61' T = 54.86' R = 1,042.79' SE = EXIST V = EXIST	PI Sta 20+75.90 Δ = 35° 05' 04.0" (RT) D = 31° 35' 50.0" L = 111.04' T = 57.32' R = 181.33' SE = EXIST V = EXIST	PI Sta 22+39.86 Δ = 49° 56' 41.0" (LT) D = 43° 26' 30.0" L = 114.97' T = 61.42' R = 131.89' SE = EXIST V = EXIST

BEGIN SHOULDER BERM GUTTER
AT END BRIDGE
END SHOULDER BERM GUTTER
AT 18+00.00 (BEGIN GREU)

BEGIN RETAINING WALL -WALL 2-
AT -L- STA. 17+08.77, 20.11' RT
(END BENT 2)
END RETAINING WALL -WALL 2-
AT -L- STA. 18+25.00, 29.58' RT

