
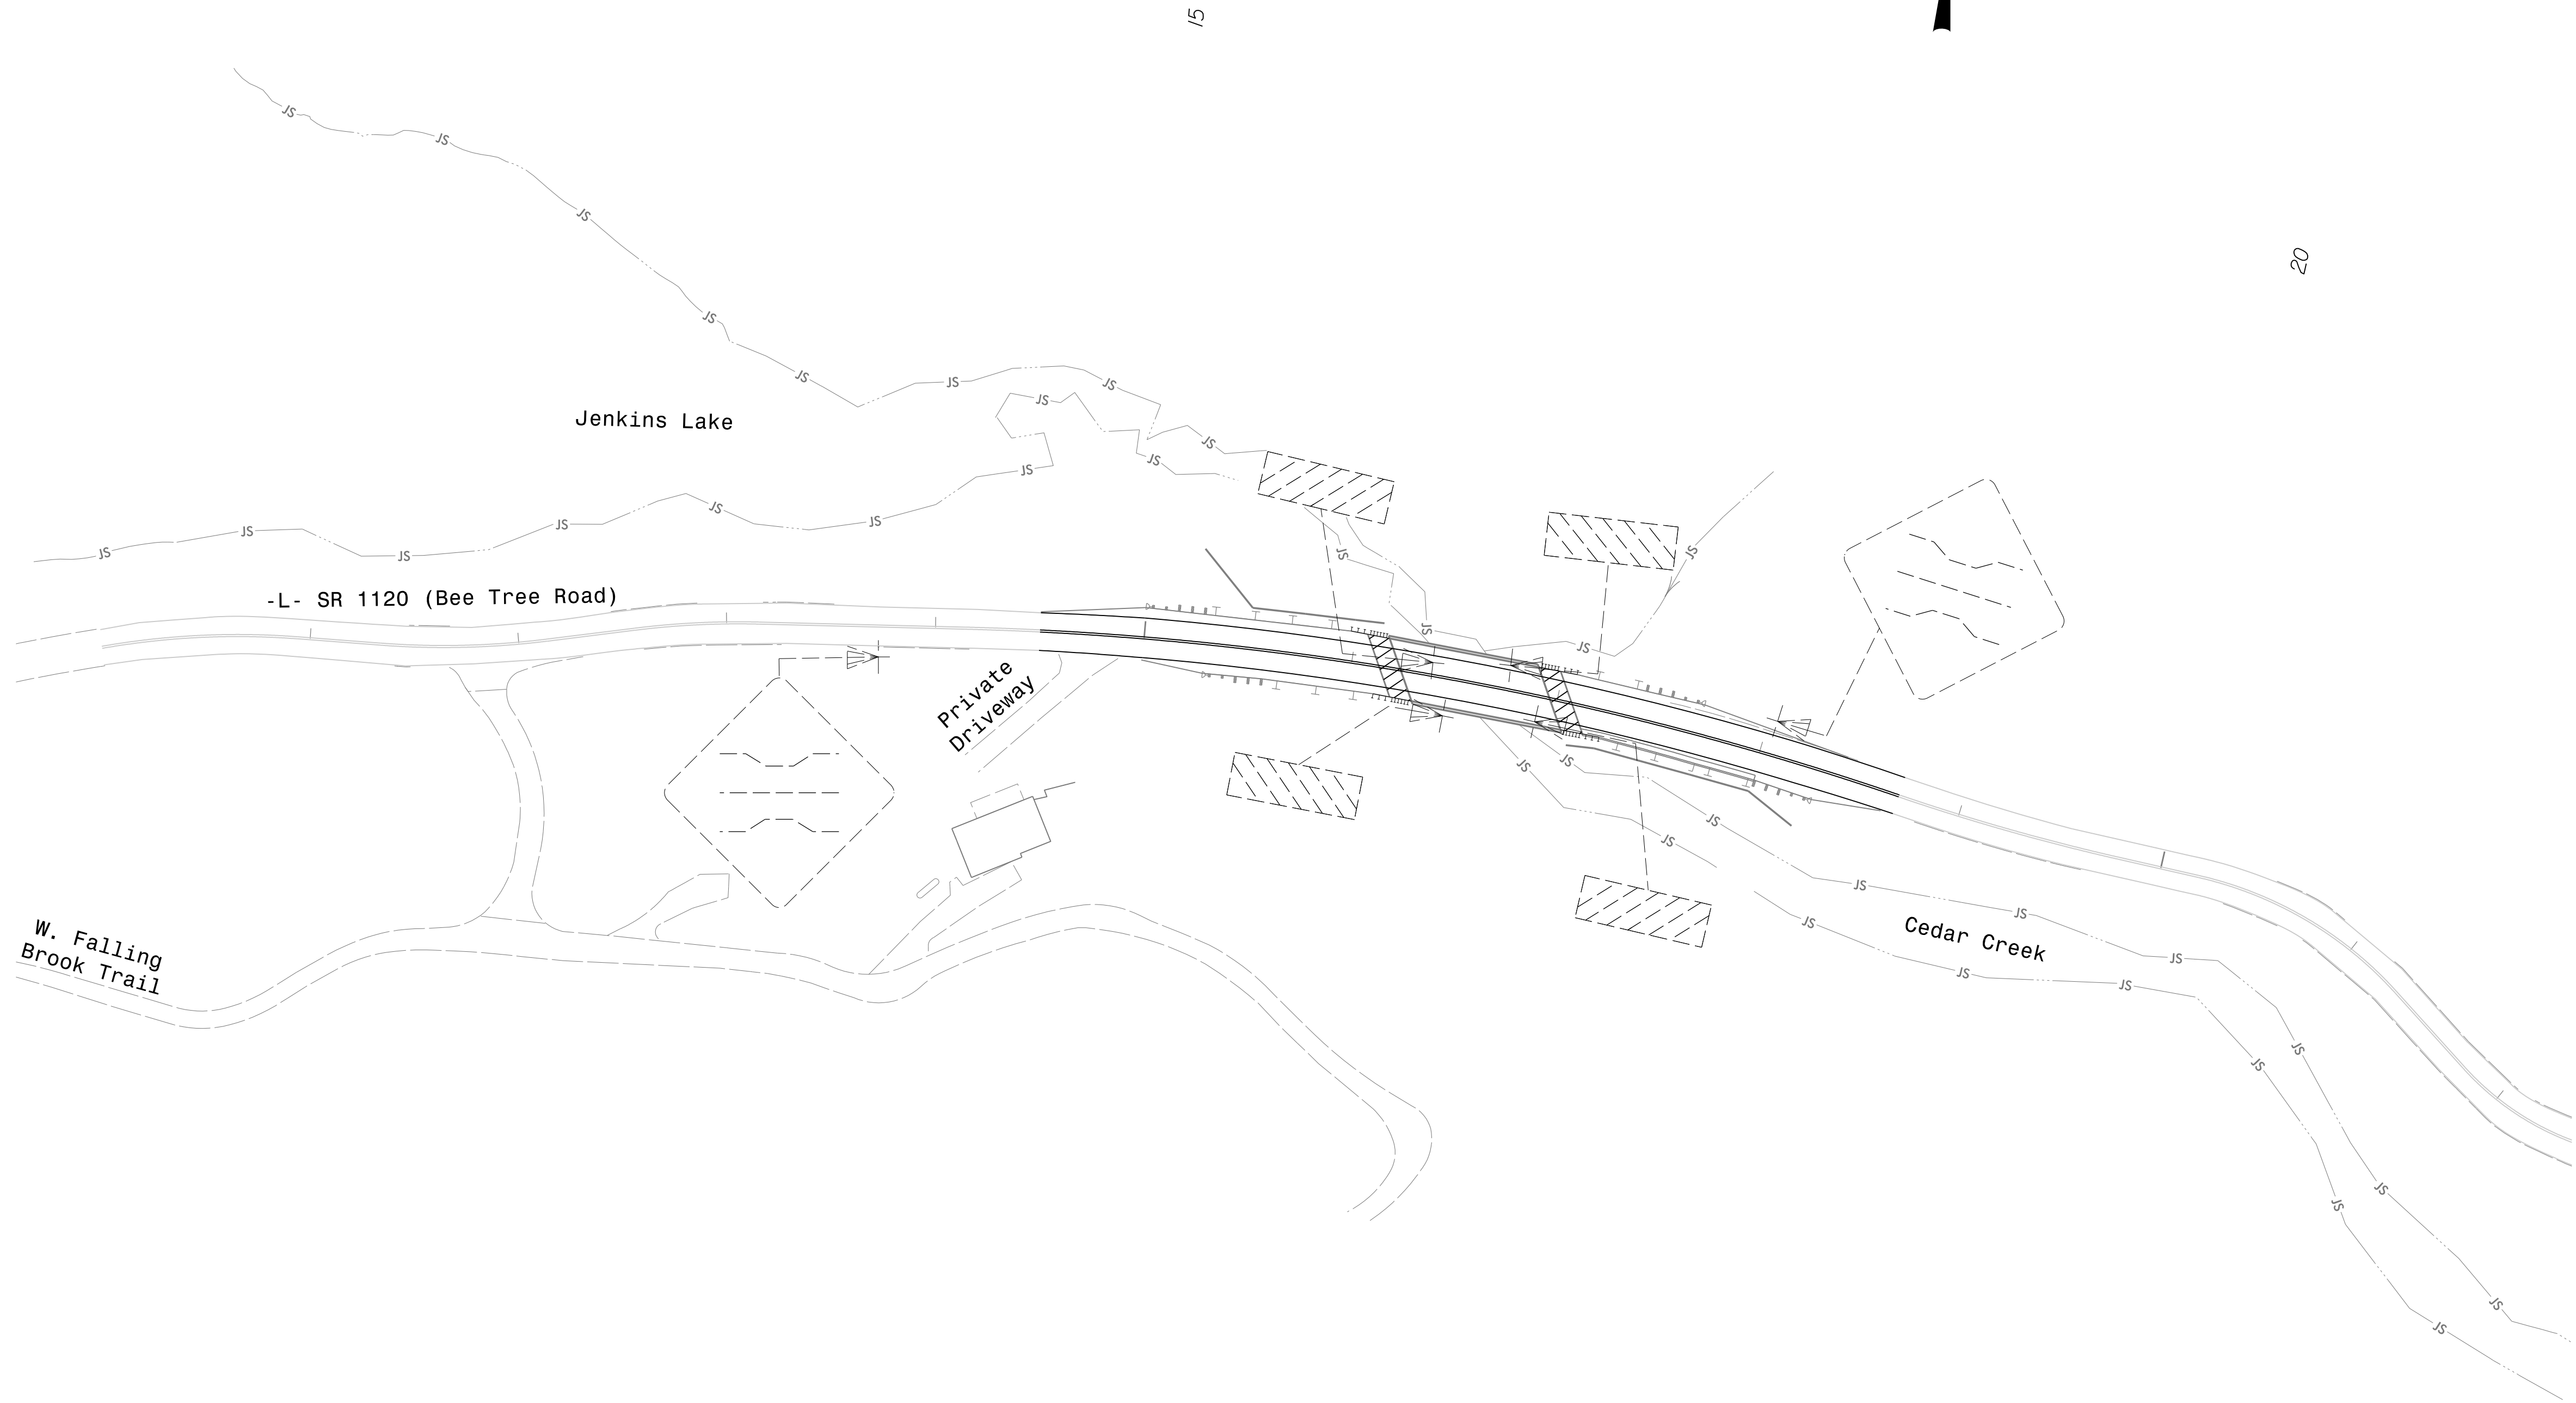


PROJECT NOTES

1. ALL EXISTING SIGNS TO BE REMOVED

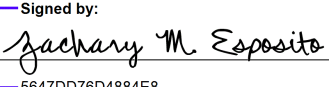

PROJECT REFERENCE NO.	SHEET NO.
B-5921	SIGN-2
APPROVED:  05647DD78D484EB... 11/21/2025	
DATE:	
SEAL 	
DOCUMENT NOT CONSIDERED FINAL UNLESS ALL SIGNATURES COMPLETED	
 DRMP, INC. 8210 UNIVERSITY EXECUTIVE PARK DR. SUITE 220 CHARLOTTE, NC 28262 PHONE: 704-549-4260 NC LICENSE NO. F-1524 www.drmp.com	

20

EXISTING SIGNING DETAILS