


NOTE:
ALL UTILITY WORK SHOWN ON THIS
SHEET WILL BE DONE BY OTHERS.
NO PAYMENT WILL BE MADE TO THE
CONTRACTOR FOR UTILITY WORK
SHOWN ON THIS SHEET.

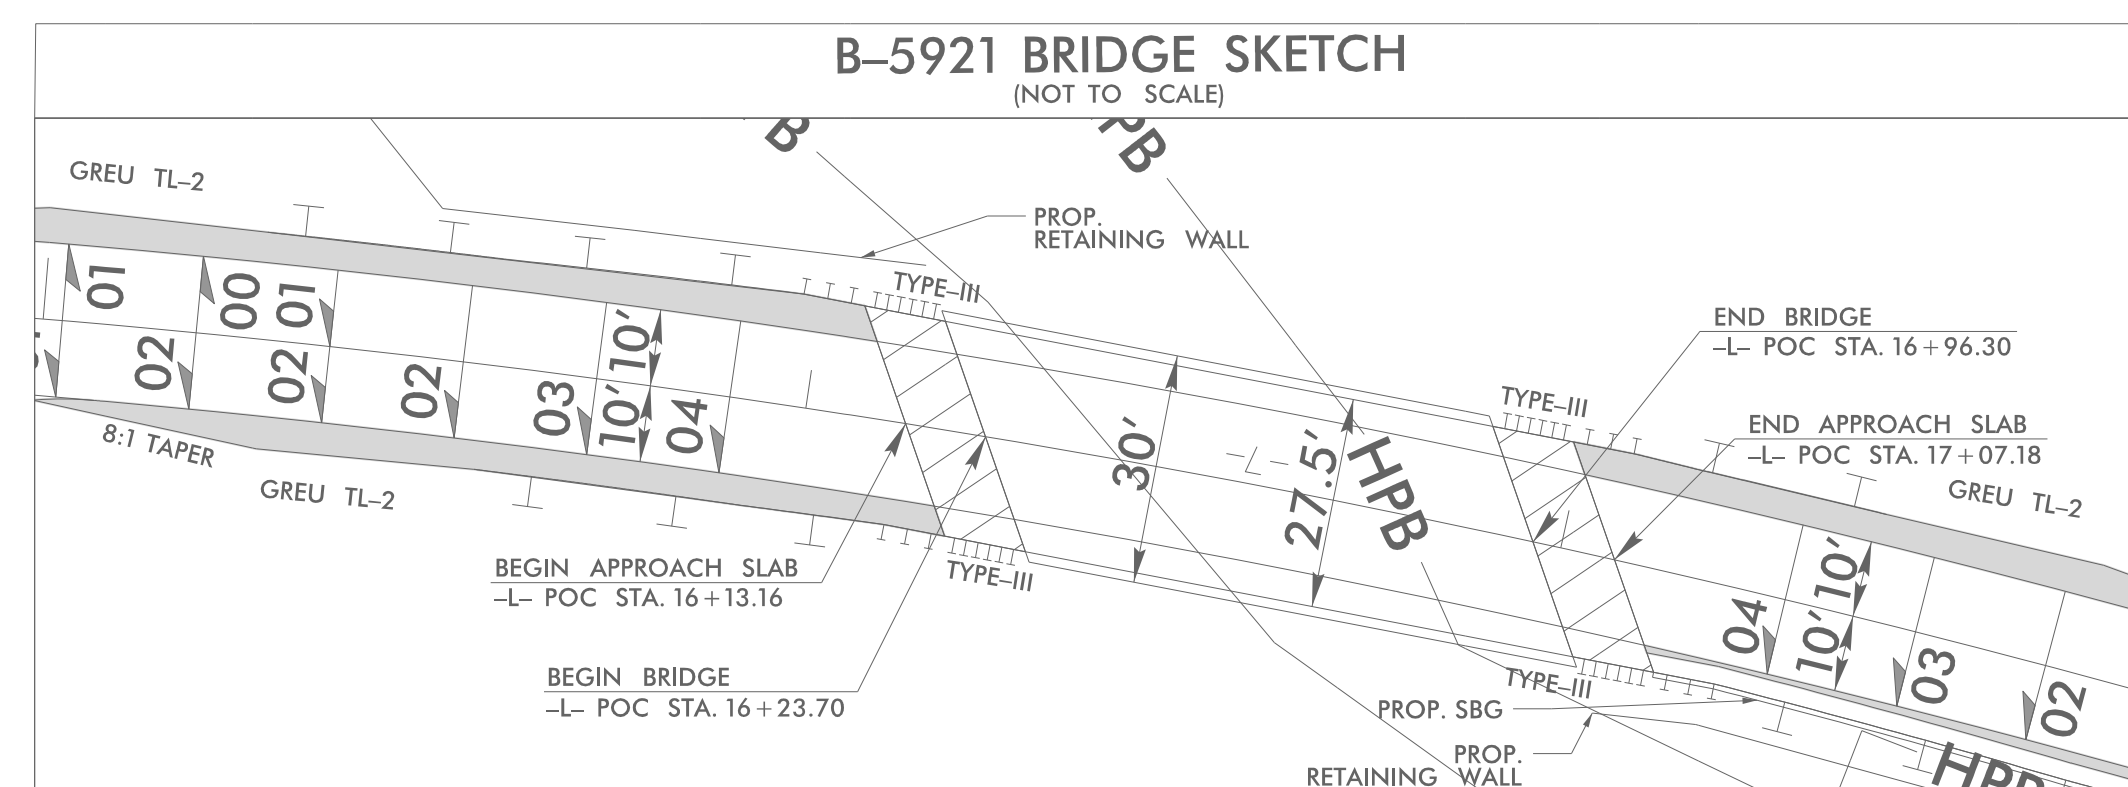

BEGIN PROJECT B-5921
-L- POC Sta. 14+50.00

FRONTIER WILL LAY OUT
TEMPORARY CABLE ON THE
GROUND, OUT OF WORK
ZONE UNTIL ALL
CONSTRUCTION HAS BEEN
COMPLETED.

FRONTIER TO REMOVE (2)
POLES AND AERIAL CABLE.

END PROJECT B-5921
-L- POC Sta. 18+70.00





FRONTIER TO SET 2 TEMP
POLES FOR AERIAL
CROSSING TO RETAIN
EXISTING BURIED CABLES.
TEMP POLES WILL BE
REMOVED AFTER PROJECT
IS COMPLETED.

RETAIN EXISTING
FRONTIER BURIED CABLES

FRONTIER TO EXPOSE
EXISTING BURIED CABLE AND
SET NEW PERMANENT PEDESTAL.

BM #1 ELEV. 3509.10'
-BL- STA. 10+20.65 10.70' RT.
NAIL IN BASE OF 13" MAPLE

BM #2 ELEV.= 3504.98'
-BL- STA. 13+02.93 39.32' LT.
NAIL IN BASE OF 26" WHITE PINE

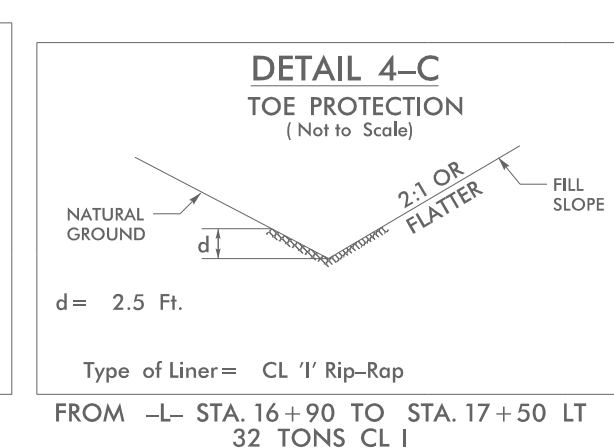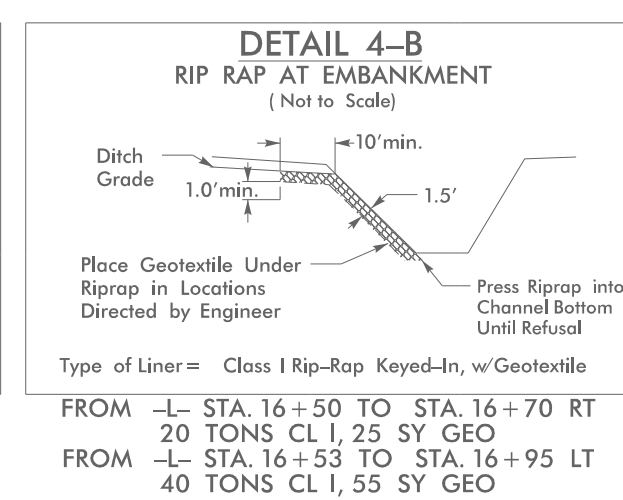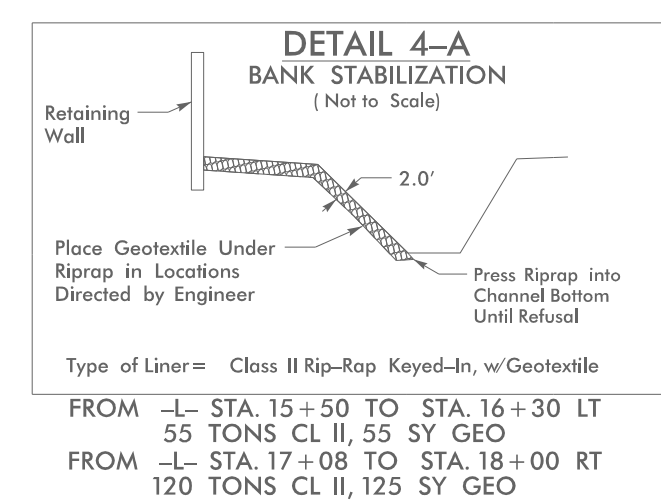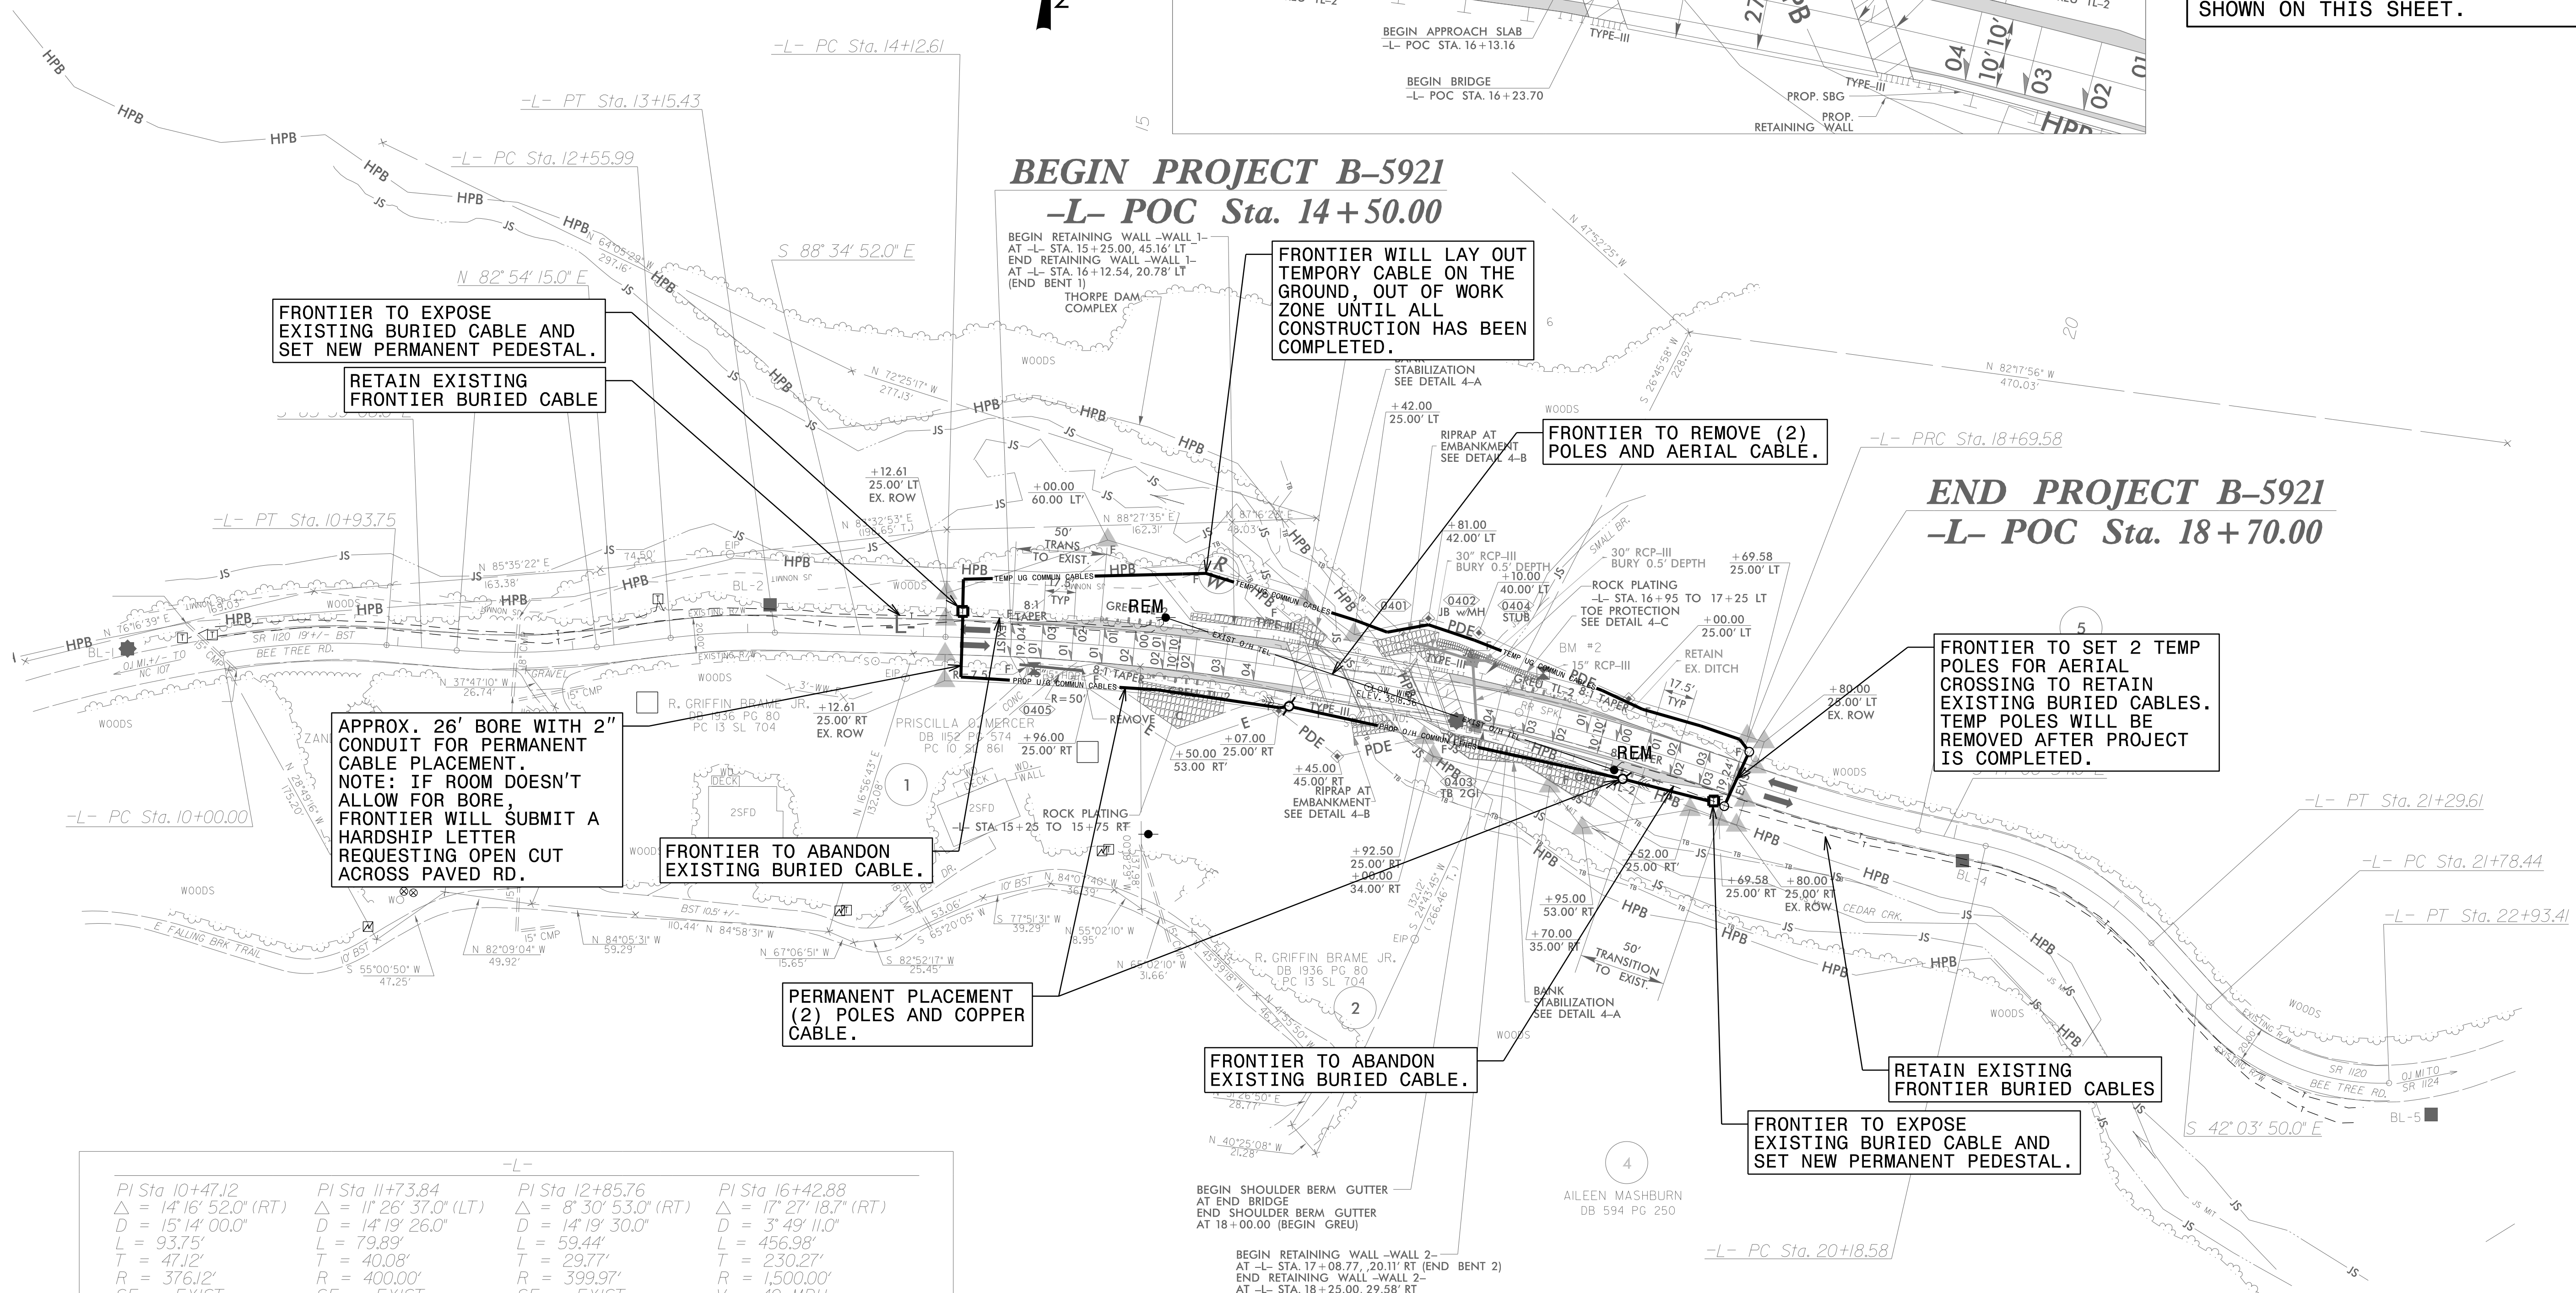

—HPB— HISTORIC PROPERTY BOUNDARY
 ROCK PLATING /ROCK EMBANKMENT
 PAVED SHOULDER



C:\Users\B-5921\Documents\Projects\2018_A2018308_00_NV5_Div_14_Bridges (13)\A2018308.11_CAL_YX_Div_14_B-5921\DesignUtilities\Engineering\UB0\Proj\B-5921_ut_rdy4_U002_psh.dgn